


BUILDER SHALL VERIFY ALL DIMENSIONS AND CONDITIONS AT TIME OF CONSTRUCTION.  
 ALL CONSTRUCTION SHALL CONFORM TO THE 2018 EDITION OF THE NC STATE BUILDING CODE. CODES GOVERN OVER DRAWINGS. DIMENSIONS GOVERN OVER SCALE. VERIFY ALL MECHANICAL REQUIREMENTS BEFORE PERMITTING.  
 YUNCANNON DESIGNS DOES NOT ASSUME LIABILITY FOR ANY DEVIATION OF OR CONSTRUCTION METHODS OF THESE PLANS.

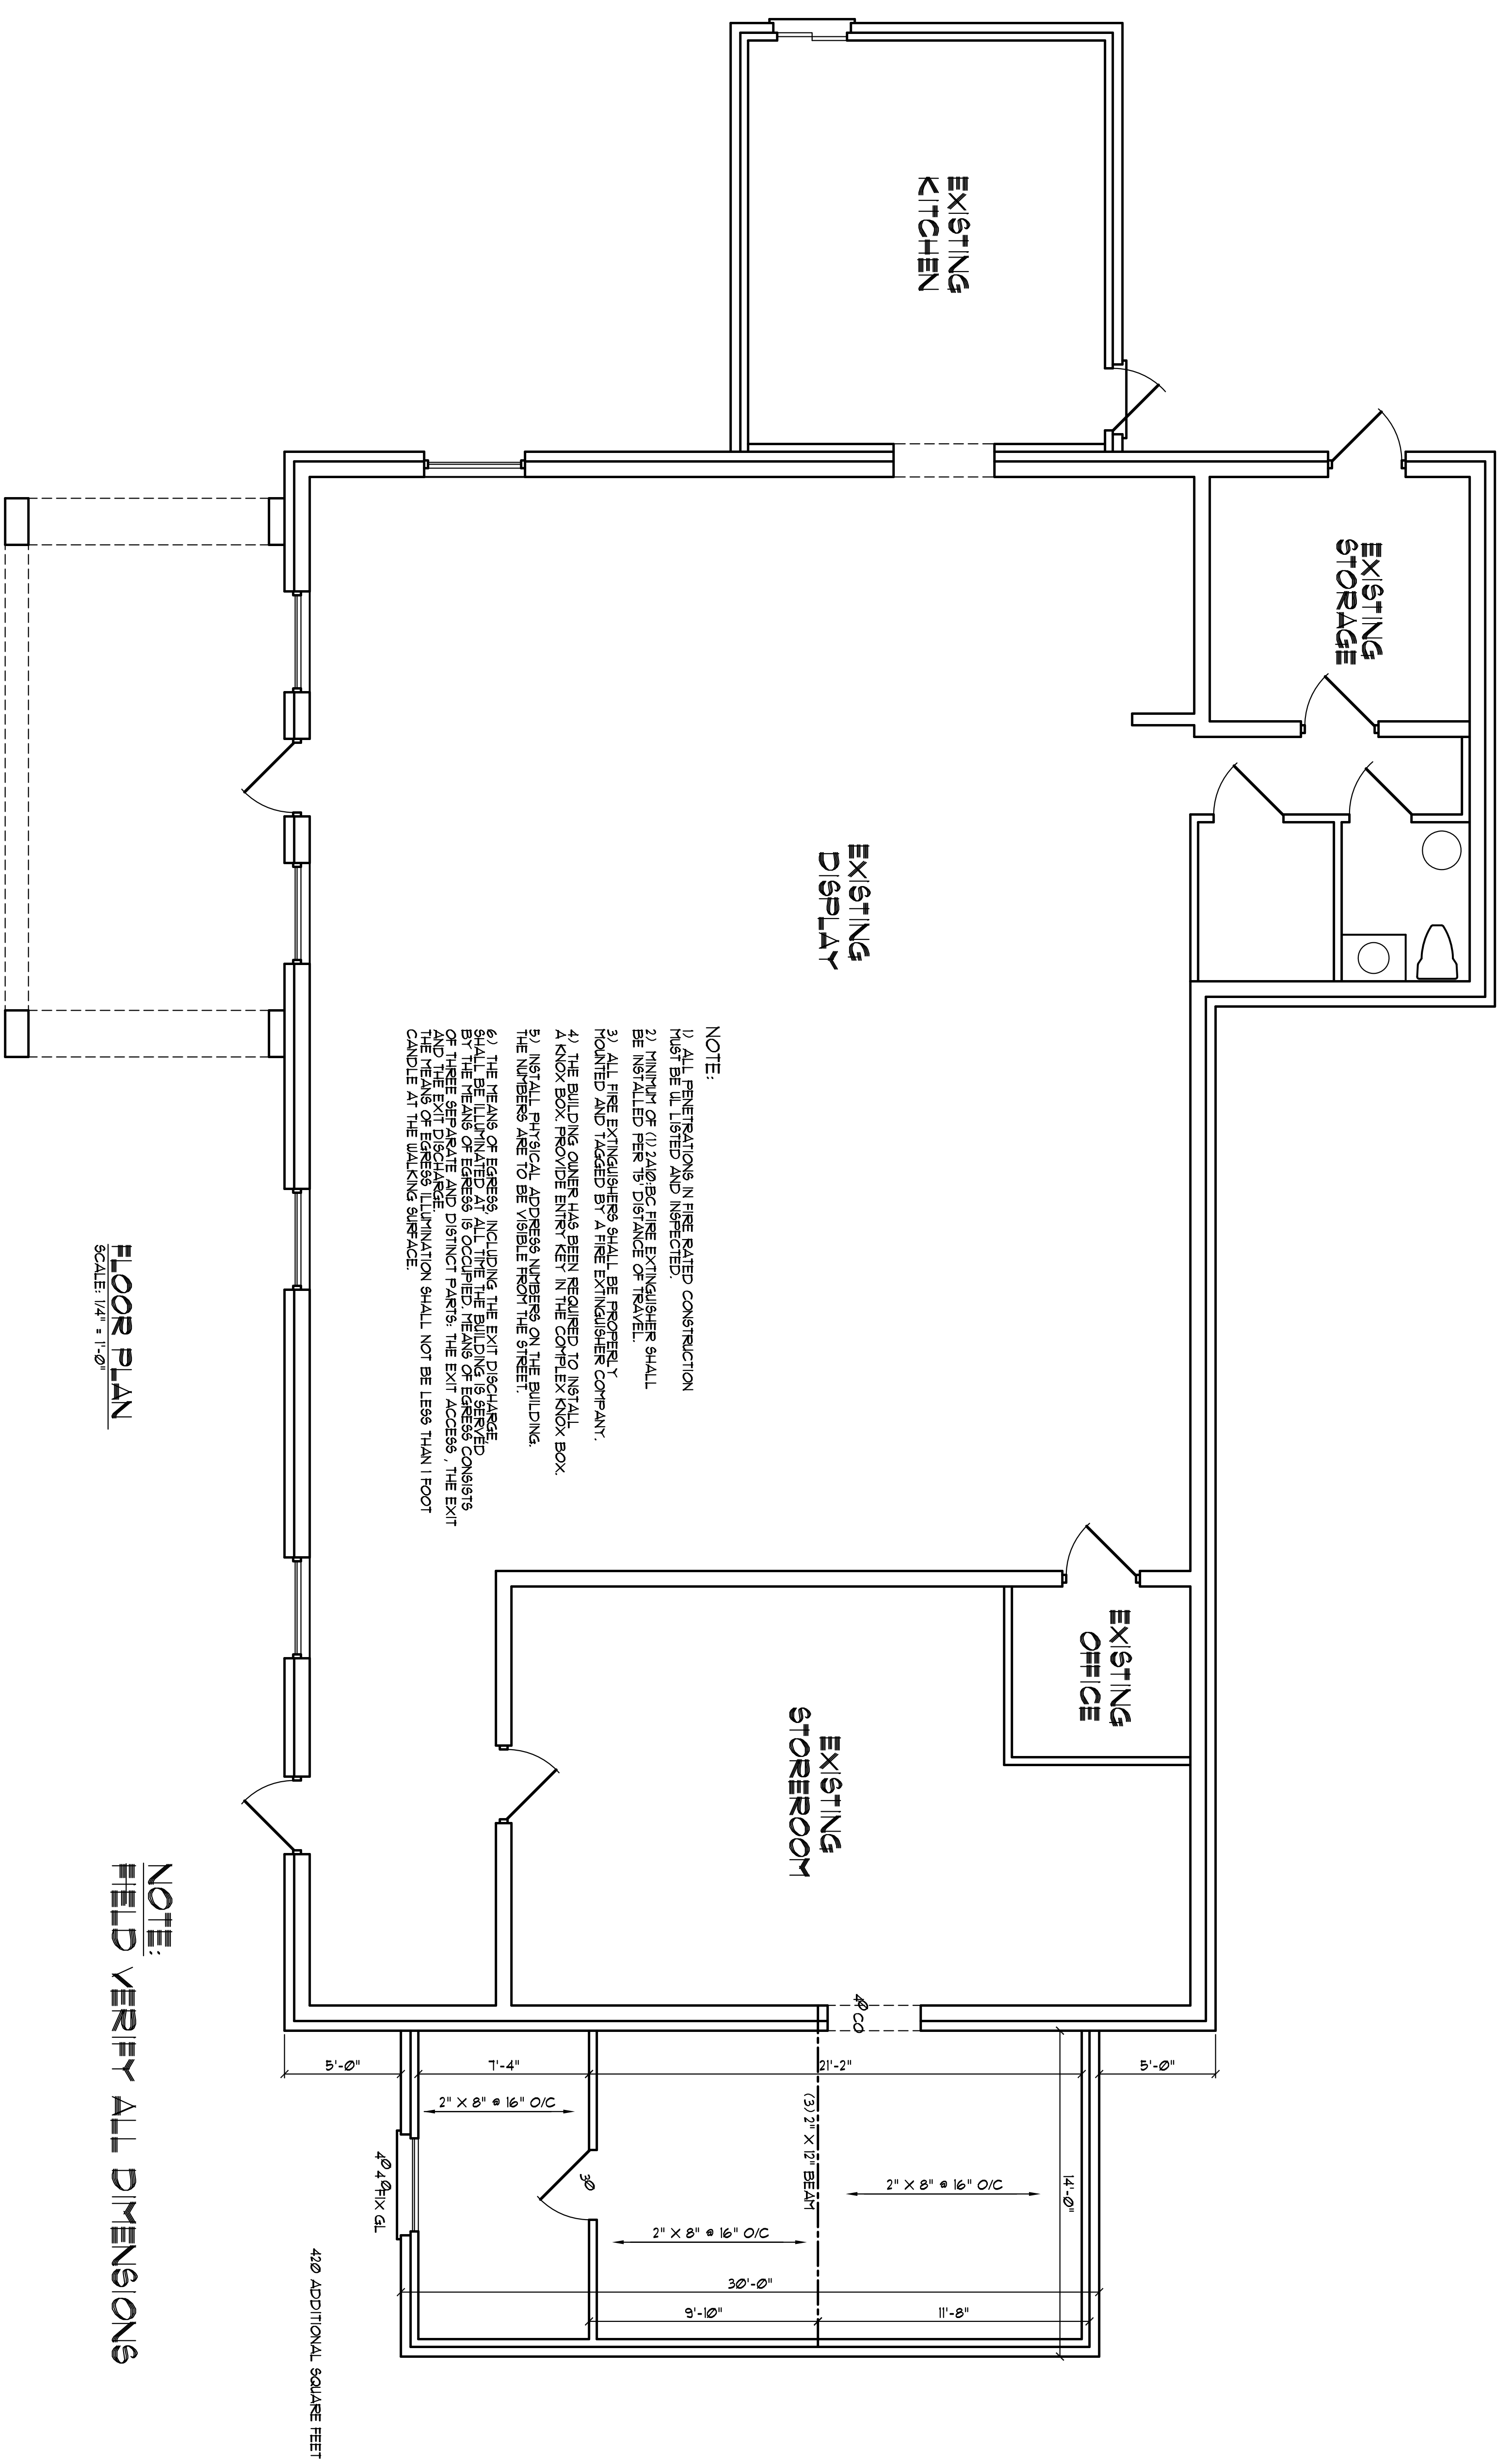

NOTE:  
 1) ALL PENETRATIONS IN FIRE RATED CONSTRUCTION MUST BE UL LISTED AND MARKED.  
 2) MINIMUM OF 0.25 SQ. FT. FIRE EXTINGUISHER SHALL BE INSTALLED PER 10' DISTANCE OF TRAVEL.  
 3) ALL FIRE EXTINGUISHERS SHALL BE PROPERLY MOUNTED AND TAGGED BY A FIRE EXTINGUISHER COMPANY.  
 4) THE BUILDING OWNER HAS BEEN REQUIRED TO INSTALL A KNOX BOX. PROVIDE ENTRY KEY IN THE COMPLEX KNOX BOX.  
 5) INSTALL PHYSICAL ADDRESS NUMBERS ON THE BUILDING. THE NUMBERS ARE TO BE VISIBLE FROM THE STREET.  
 6) THE MEANS OF EGRESS, INCLUDING THE EXIT DISCHARGE BY THE MEANS OF EGRESS IS OCCUPIED MEANS OF EGRESS CONSISTS OF THREE SEPARATE AND DISTINCT PARTS. THE EXIT ACCESS, THE EXIT AND THE EXIT DISCHARGE.  
 7) THE MEANS OF EGRESS ILLUMINATION SHALL NOT BE LESS THAN 1 FOOT CANDLE AT THE WALKING SURFACE.

FLOOR PLAN  
 SCALE: 1/4" = 1'-0"

NOTE:  
 FIELD VERIFY ALL DIMENSIONS

420 ADDITIONAL SQUARE FEET