

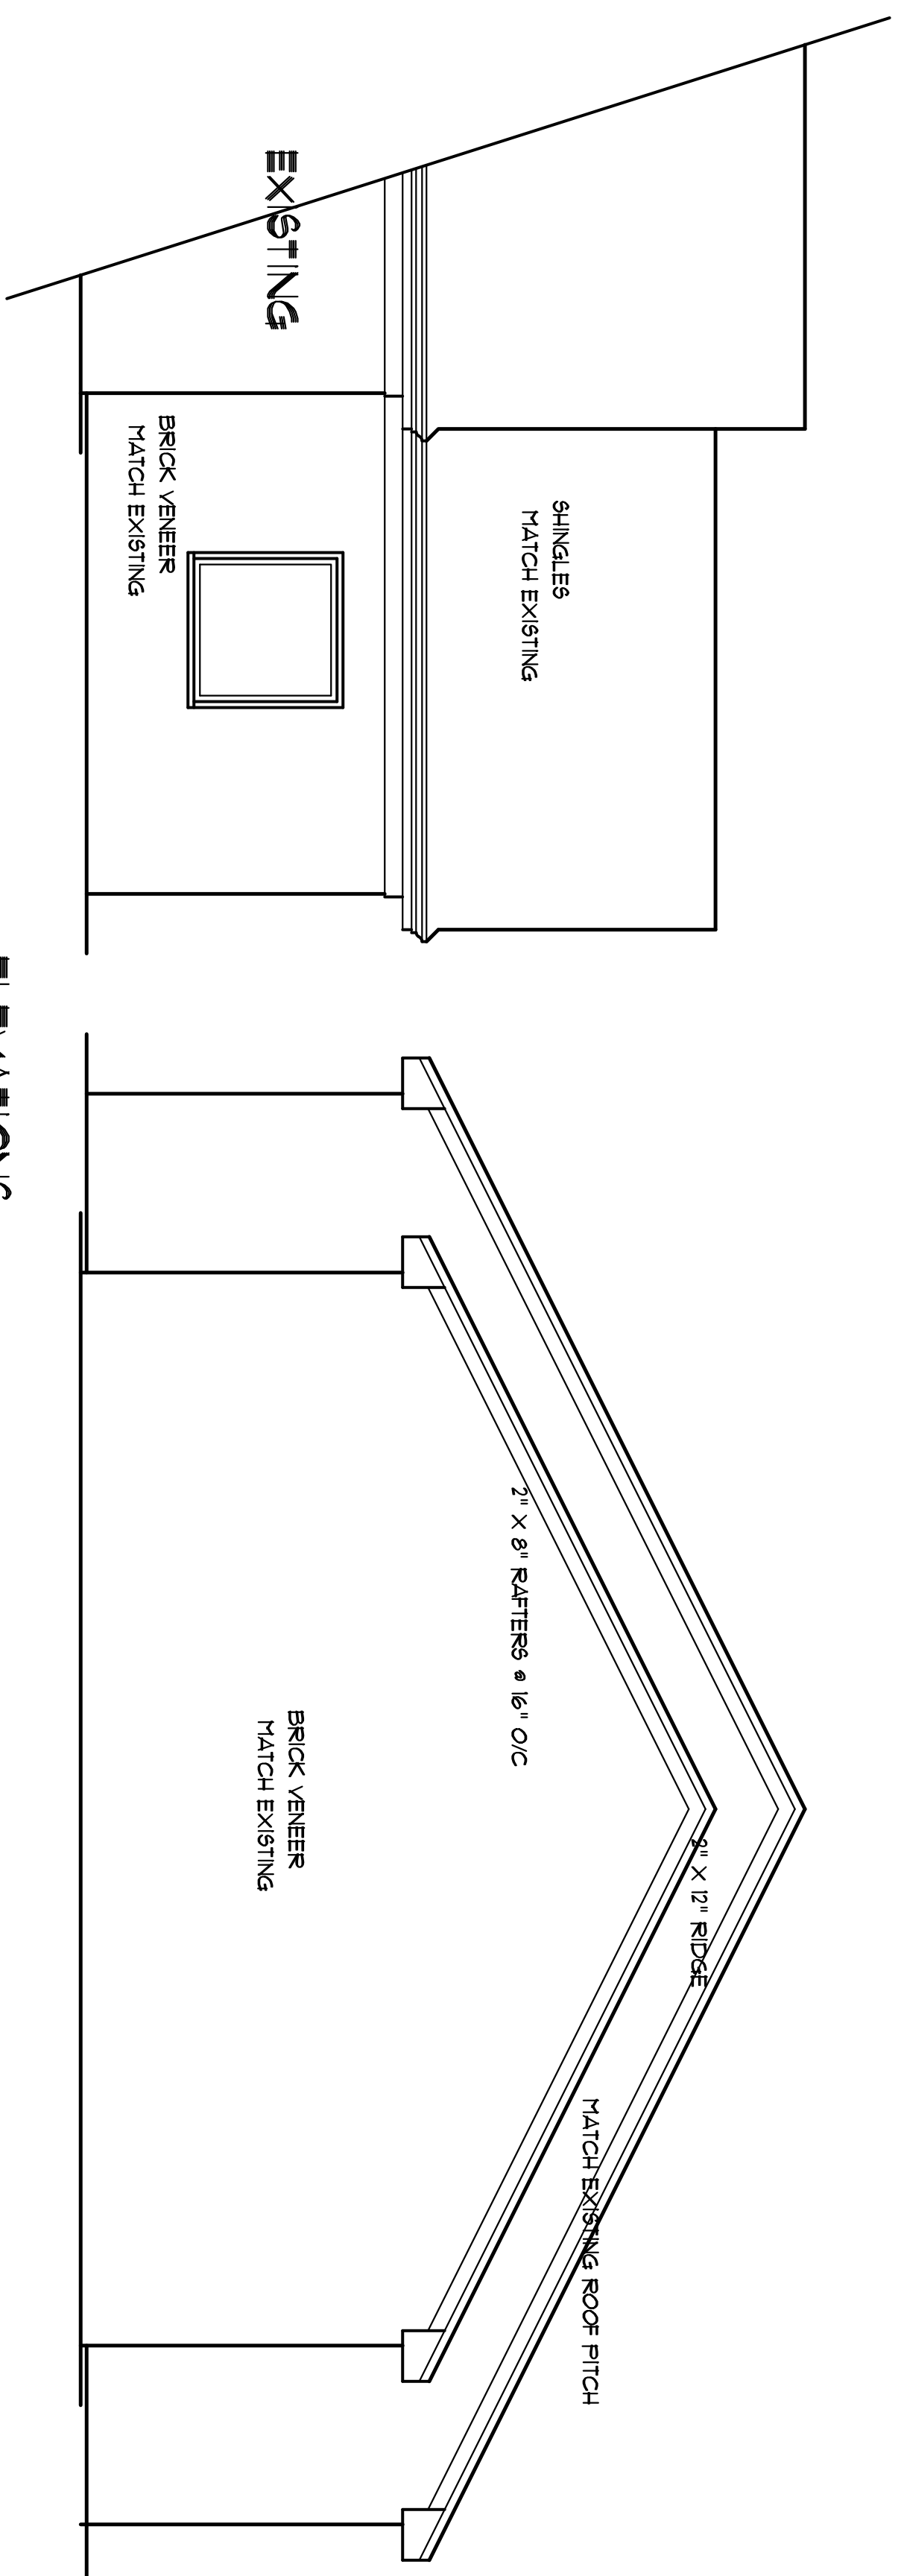



BUILDER SHALL VERIFY ALL DIMENSIONS AND CONDITIONS AT TIME OF CONSTRUCTION.
 ALL CONSTRUCTION SHALL CONFORM TO THE 2018 EDITION OF THE NC STATE BUILDING CODE. CODES GOVERN OVER DRAWINGS. DIMENSIONS GOVERN OVER SCALE.
 VERIFY ALL MECHANICAL REQUIREMENTS BEFORE READING.
 YUNCANNON DESIGNS DOES NOT ASSUME LIABILITY FOR ANY DEVIATION OF OR CONSTRUCTION METHODS OF THESE PLANS.

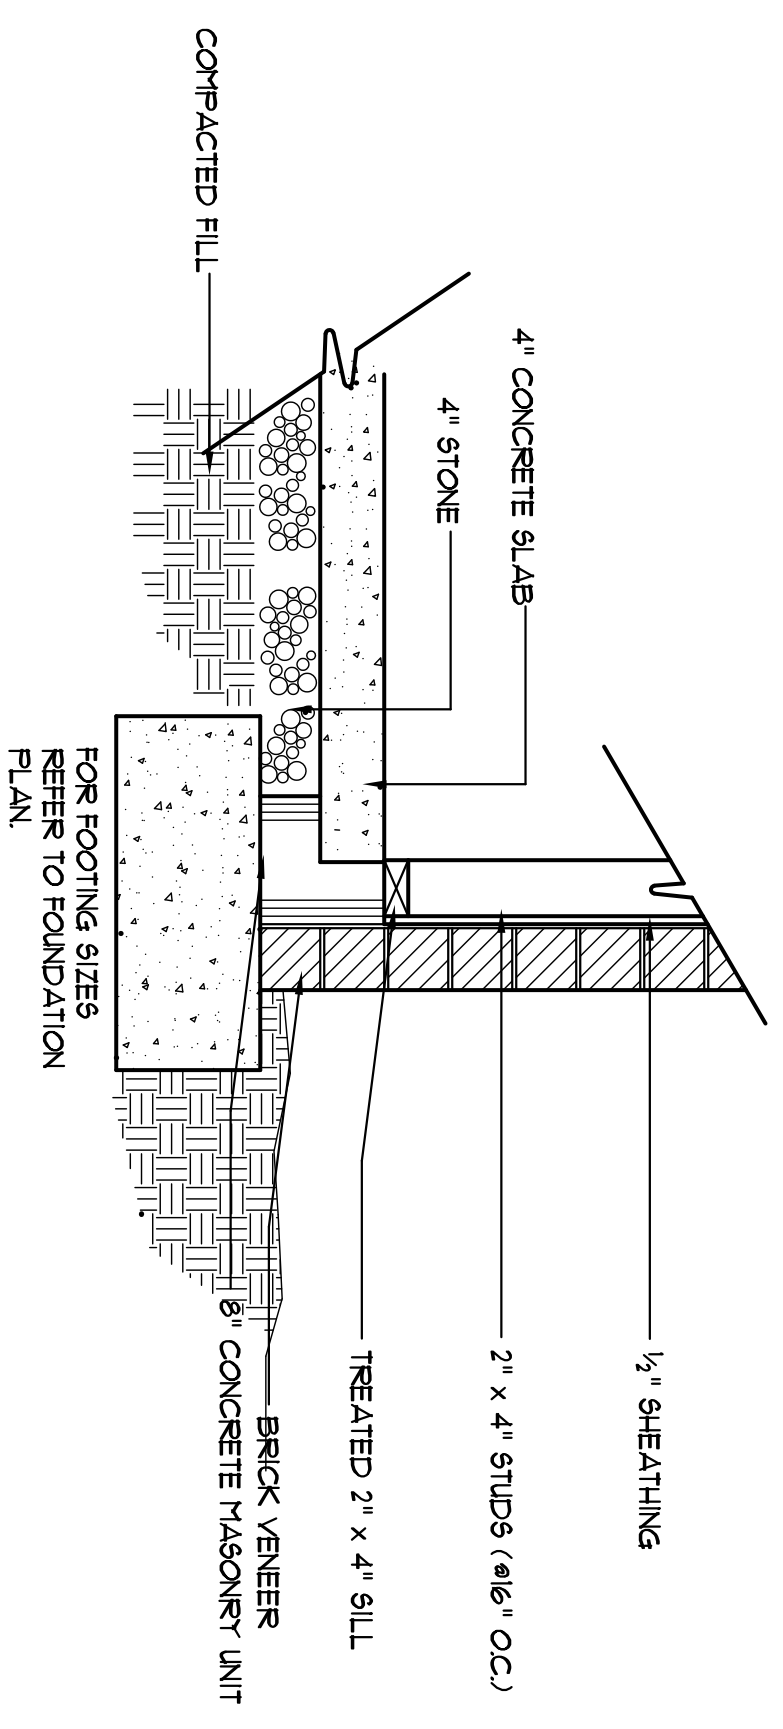

ELEVATIONS
 SCALE: 1/4" = 1'-0"

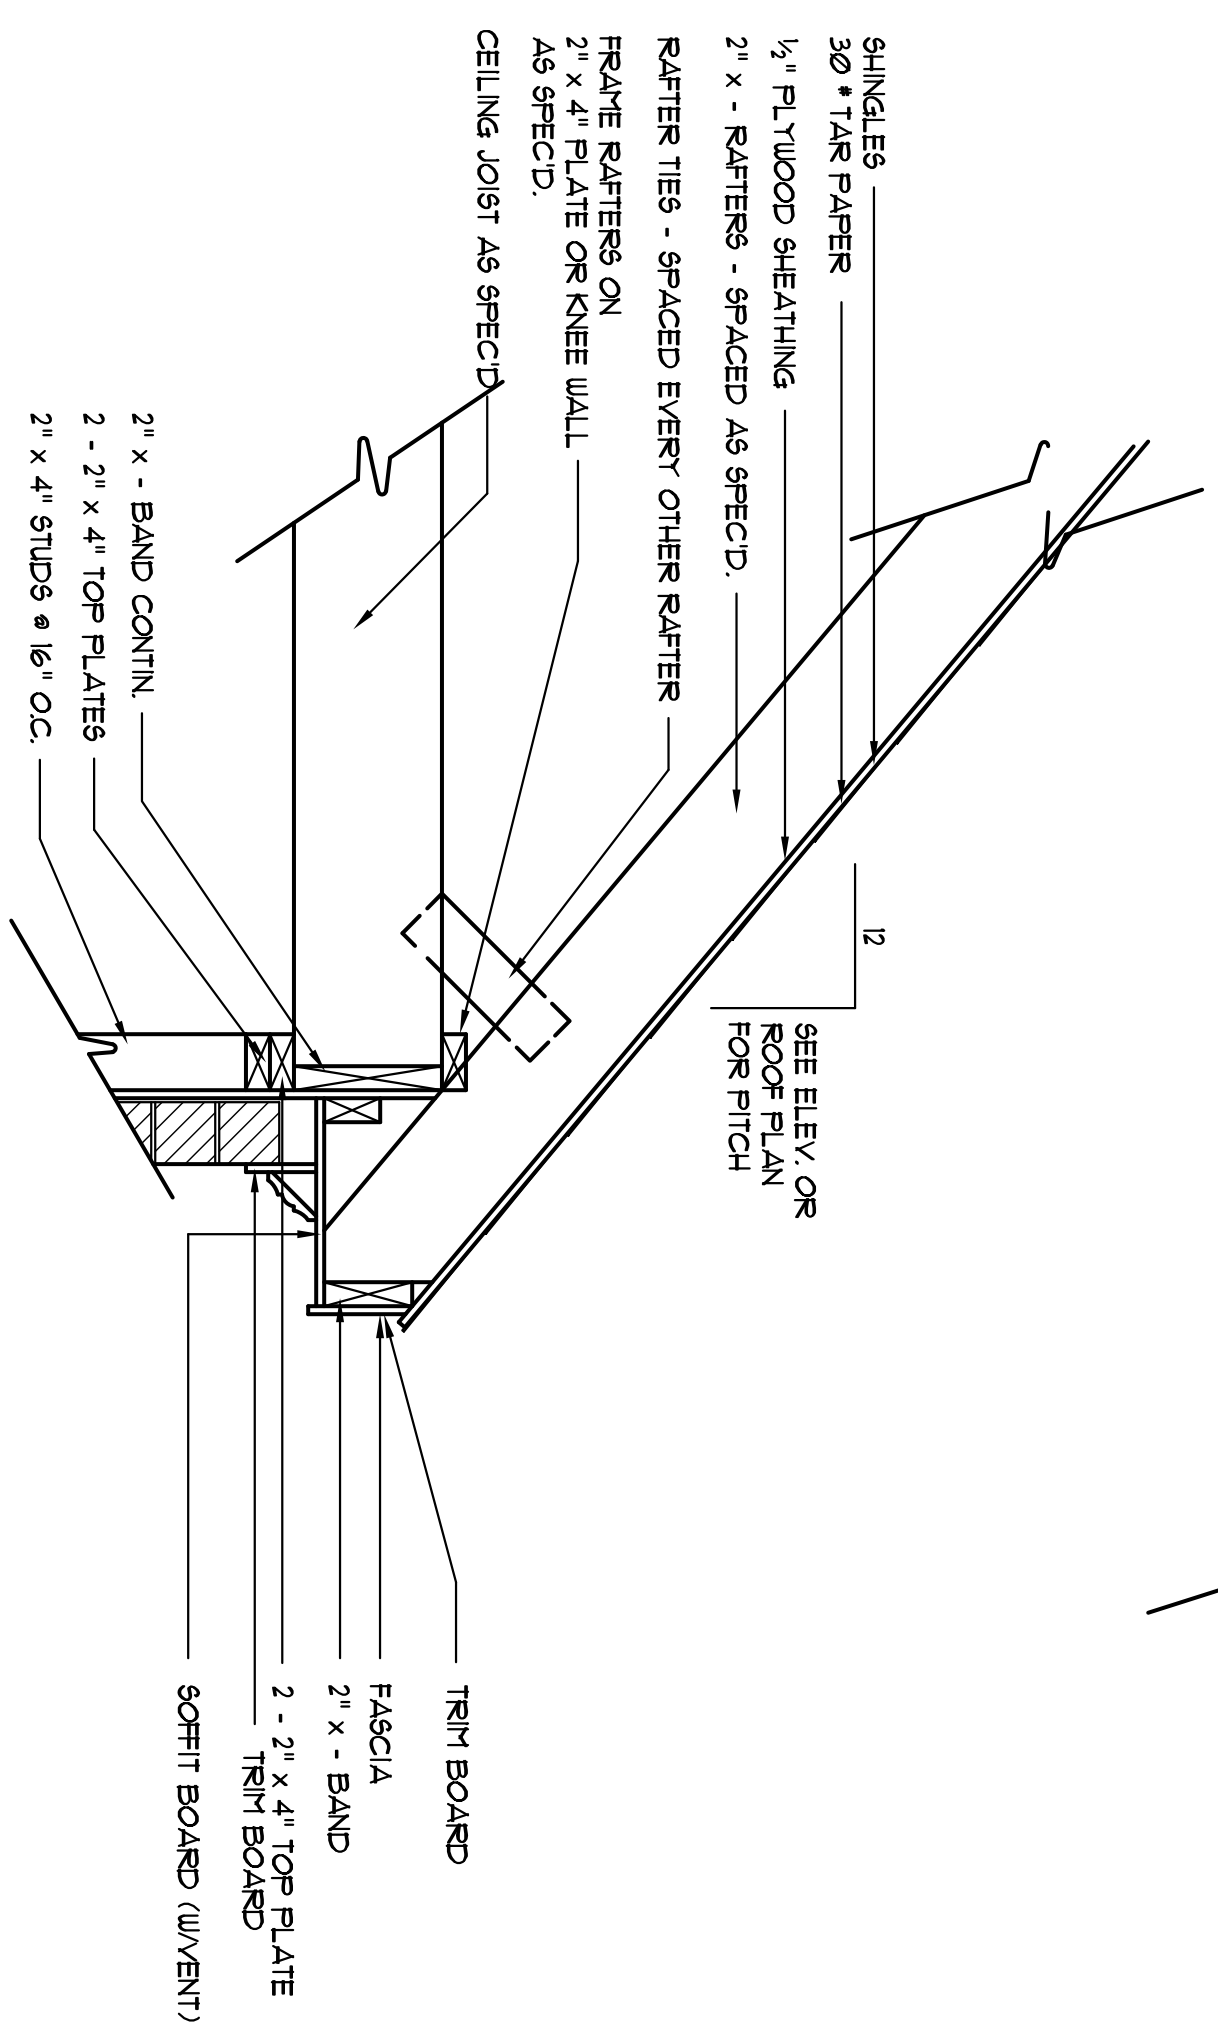

EXTERIOR WALL SECTION
 SCALE: NTS

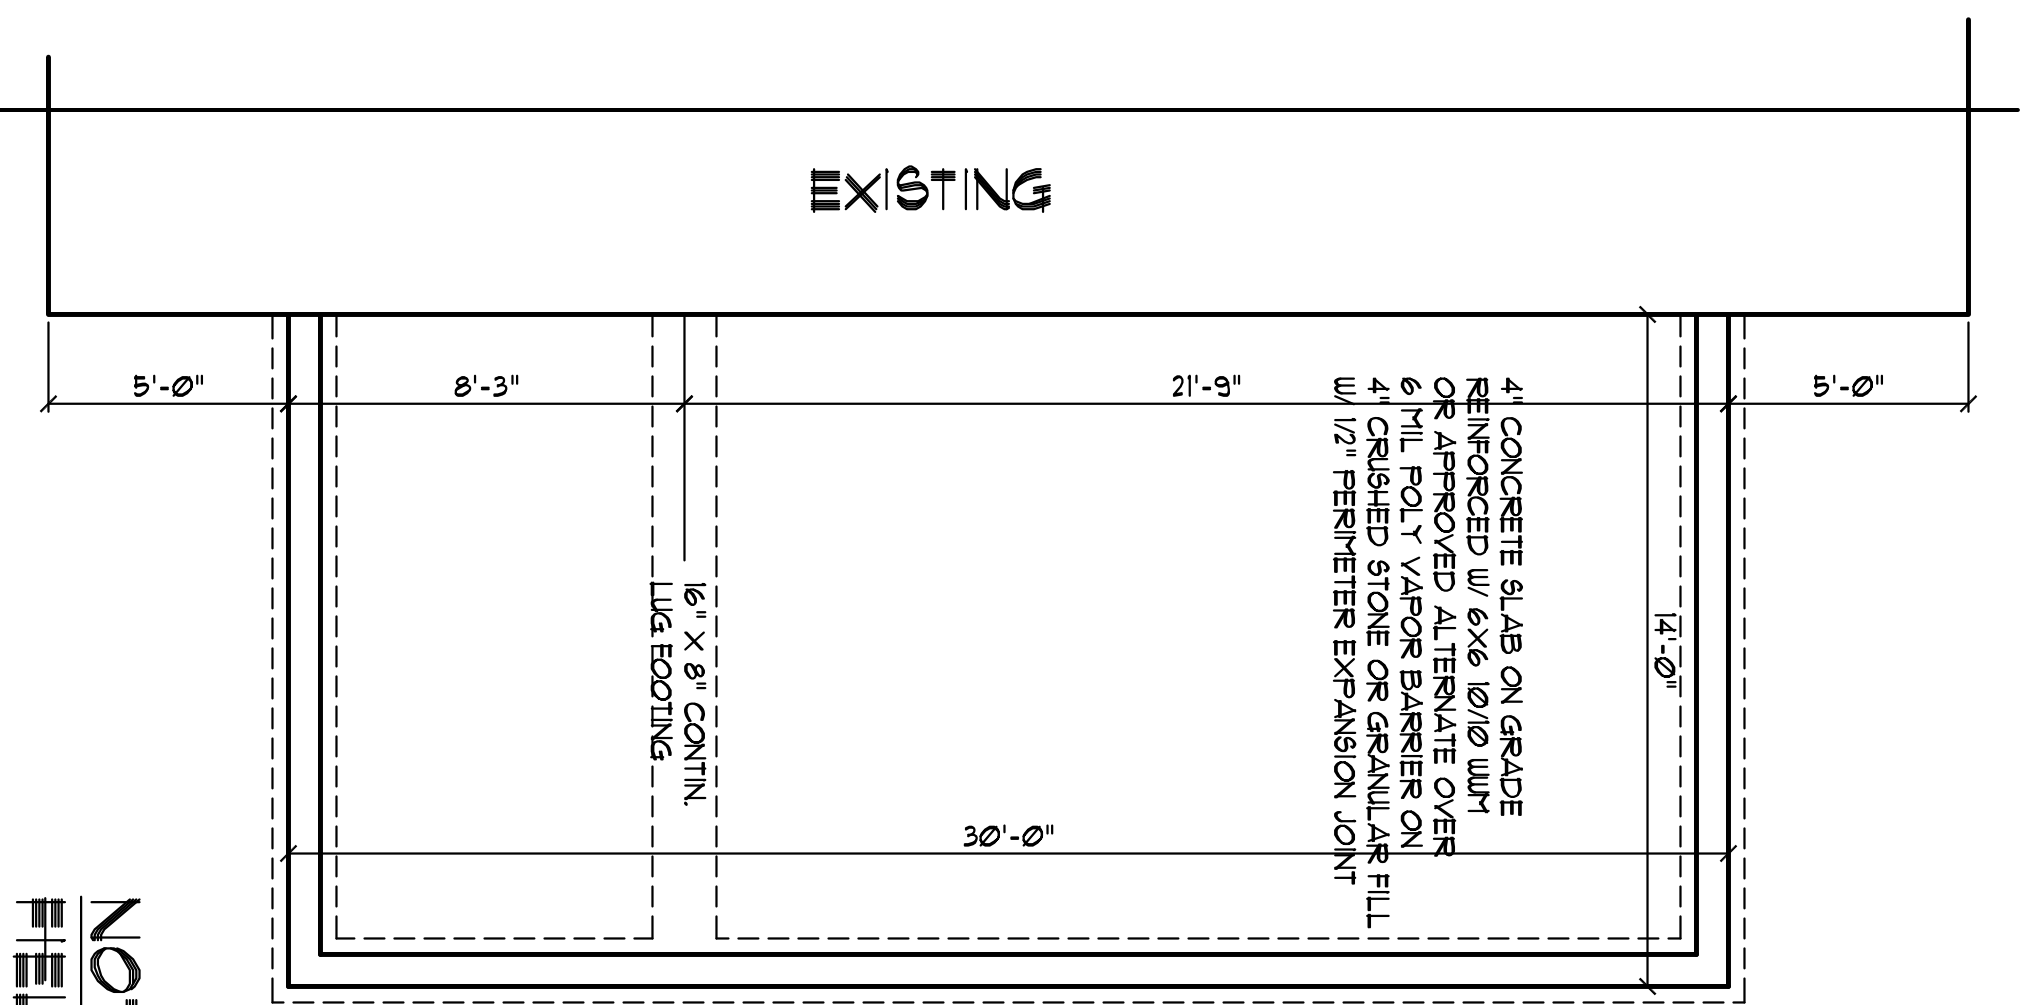

FOUNDATION PLAN
 SCALE: 1/4" = 1'-0"

ATTIC SPACE VENTILATION
 MAIN ROOF
 ATTIC AREA = 420 SQ. FT.
 REQUIRED AREA = 420/200 = 140 SQ. FT.
 NOTE:
 ALL EAVES TO HAVE 2" CONTINUOUS SOFFIT VENT
 ALLOW 1" AIR SPACE ABOVE INSULATION FOR AIR FLOW

NOTE:
FIELD VERIFY ALL DIMENSIONS

Whitey's Country Store & Grill
 4298 Christian Light Road
 Fuquay Varina, NC

YUNCANNON DESIGNS
 CUSTOM HOME PLANS
 FUQUAY-VARINA, NC - (919) 421-1314

DRAWN BY: UNV
 CKD BY: UNV
 DATE: 06/09/19
 REVISIONS:

SHEET
A = 2