


BUILDER SHALL VERIFY ALL DIMENSIONS AND CONDITIONS AT TIME OF CONSTRUCTION.
 ALL CONSTRUCTION SHALL CONFORM TO THE 2018 EDITION OF THE NC STATE BUILDING CODE. CODES GOVERN OVER DRAWINGS. DIMENSIONS GOVERN OVER SCALE.
 VERIFY ALL MECHANICAL REQUIREMENTS BEFORE FRAMING.
 YUNCANNON DESIGNS DOES NOT ASSUME LIABILITY FOR ANY DEVIATION OF OR CONSTRUCTION METHODS OF THESE PLANS.



NOTE:
FIELD VERIFY ALL DIMENSIONS

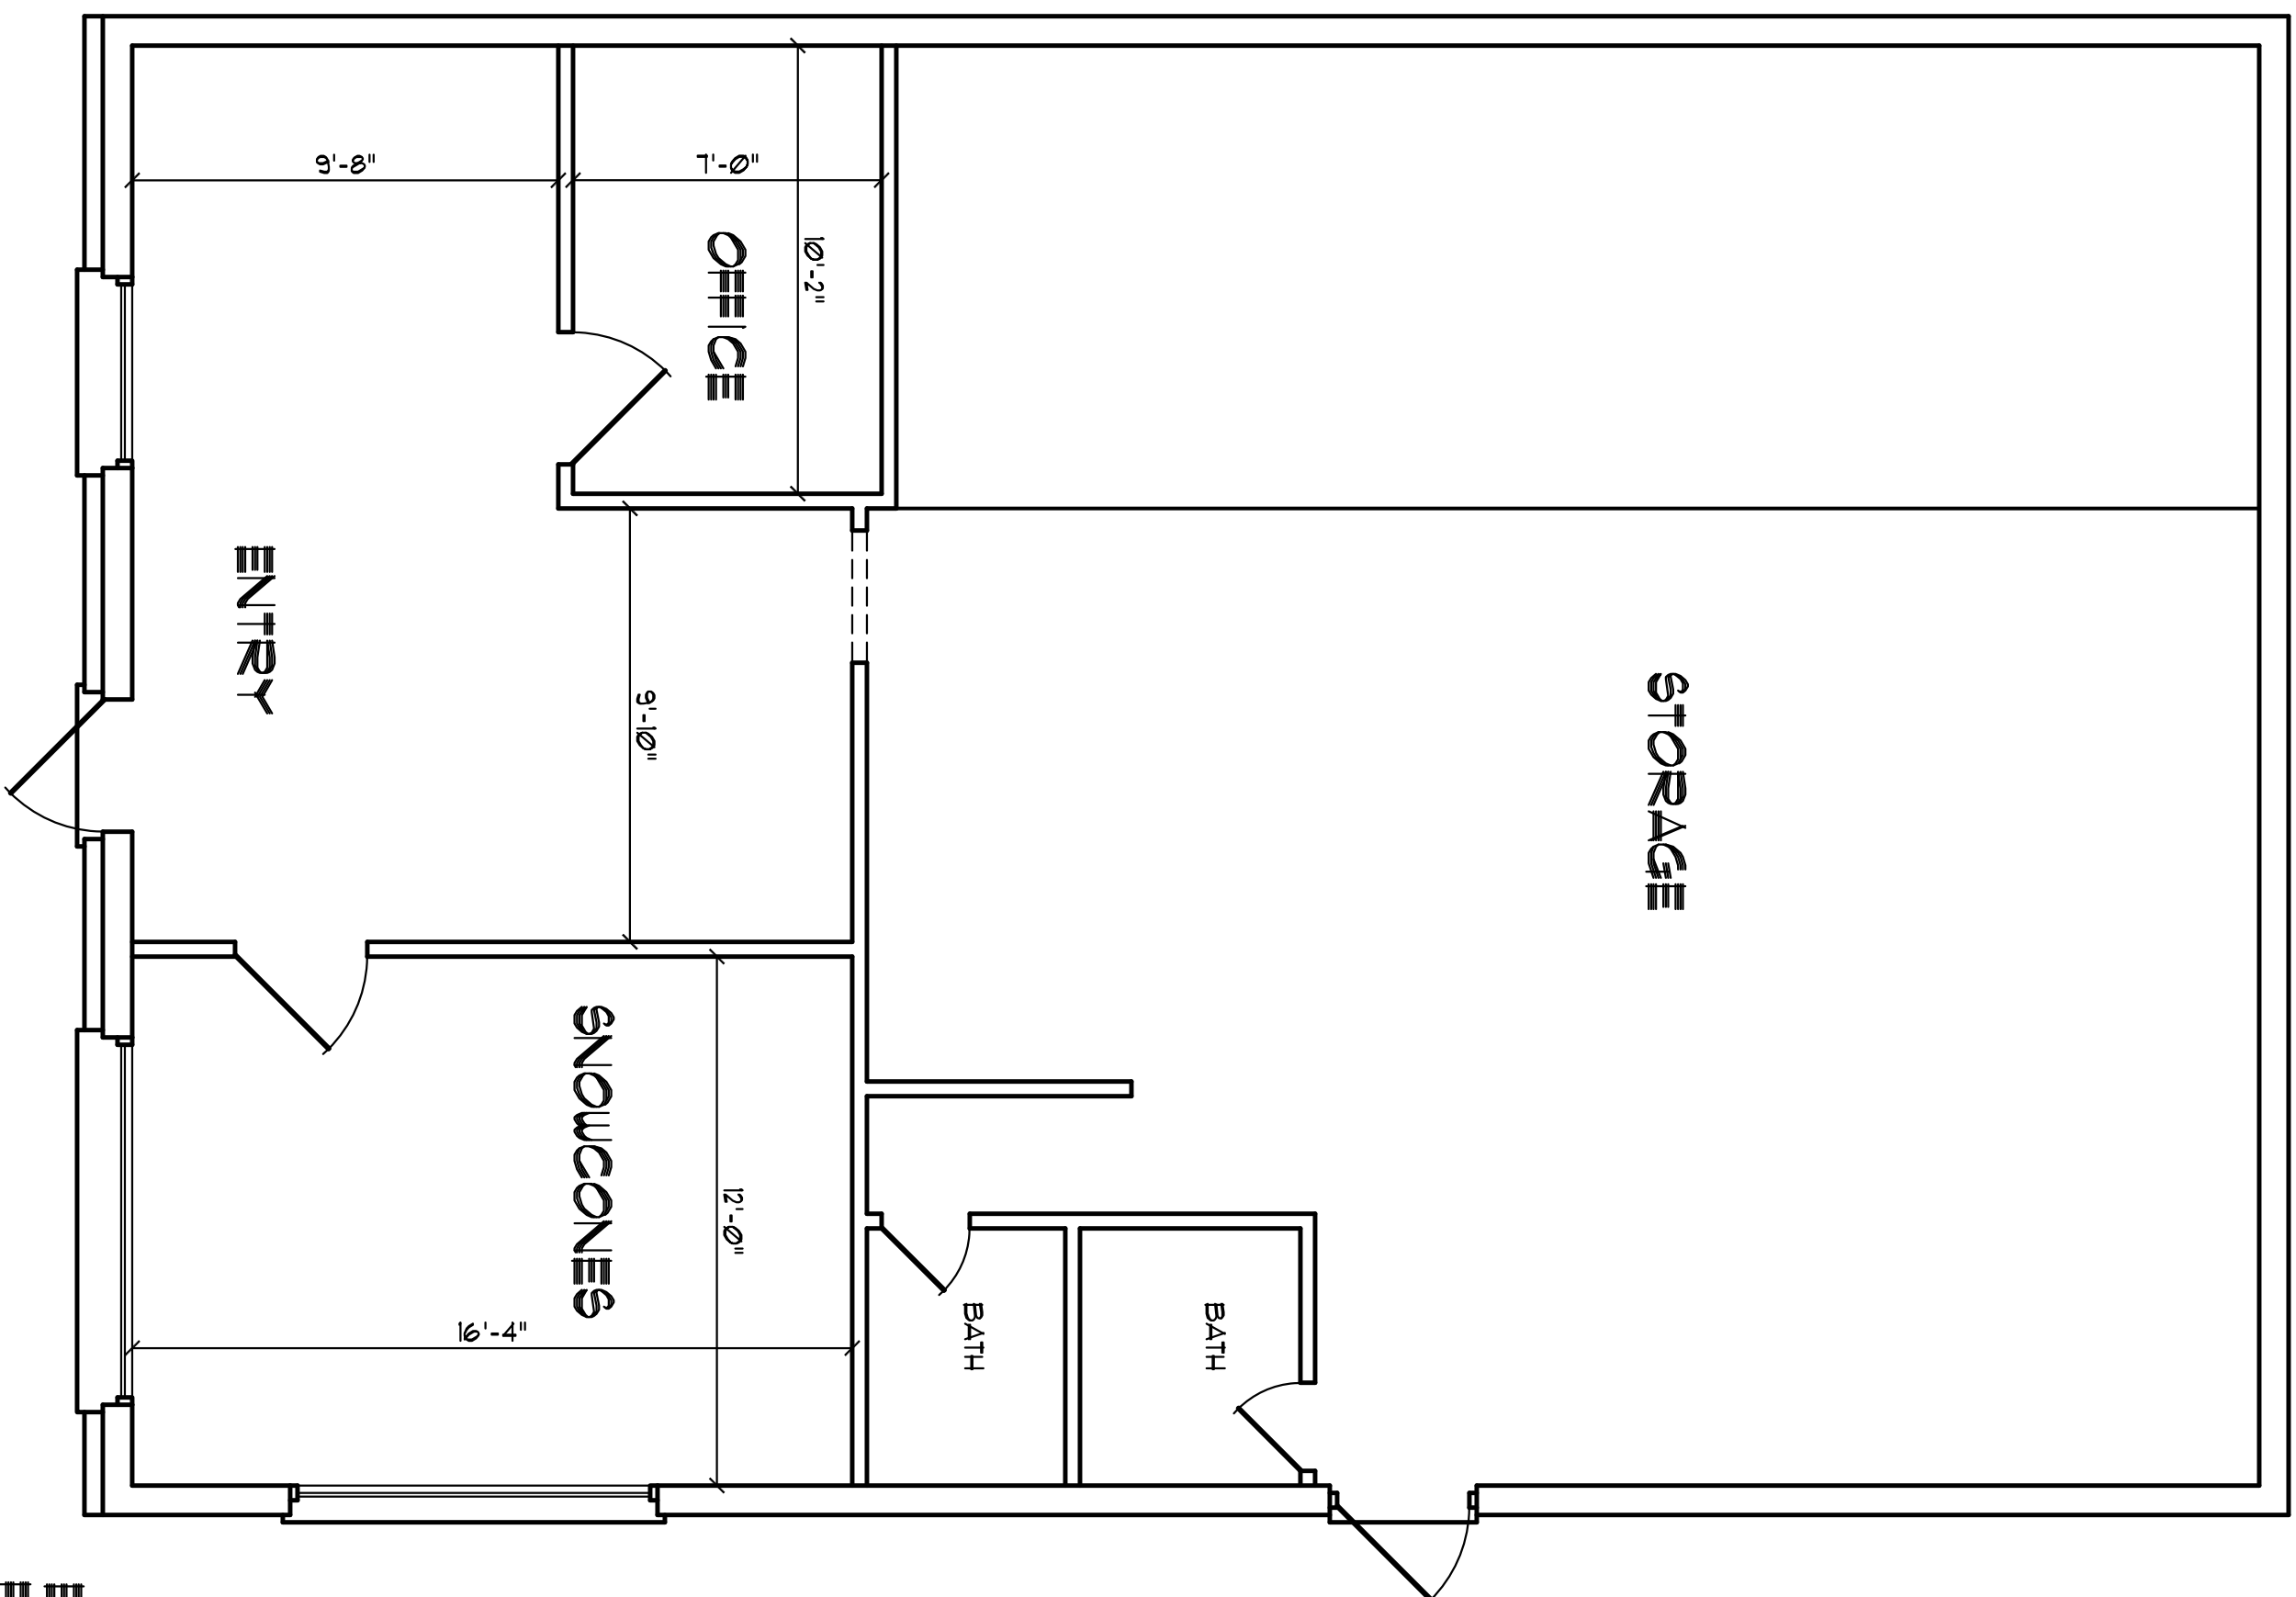

EXISTING FLOOR PLAN
 SCALE: 1/4" = 1'-0"
 1100 sq total

World Snow Days
 5628 US 421 South
 Lillington, NC

YUNCANNON DESIGNS
 CUSTOM HOME PLANS
 FUQUAY-VARINA, NC - (919) 421-7374

DRAWN BY : JURY
 CHK'D BY : JURY
 DATE : 07/02/19
 REVISIONS :

SHEET
A-1