


BUILDER SHALL VERIFY ALL DIMENSIONS AND CONDITIONS AT TIME OF CONSTRUCTION.  
 ALL CONSTRUCTION SHALL CONFORM TO THE 2018 EDITION OF THE NC STATE BUILDING CODE. CODES GOVERN OVER DRAWINGS. DIMENSIONS GOVERN OVER SCALE. VERIFY ALL MECHANICAL REQUIREMENTS BEFORE FRAMING.  
 YUNCANNON DESIGNS DOES NOT ASSUME LIABILITY FOR ANY DEVIATION OF OR CONSTRUCTION METHODS OF THESE PLANS.

**NOTE:**  
**FIELD VERIFY ALL DIMENSIONS**

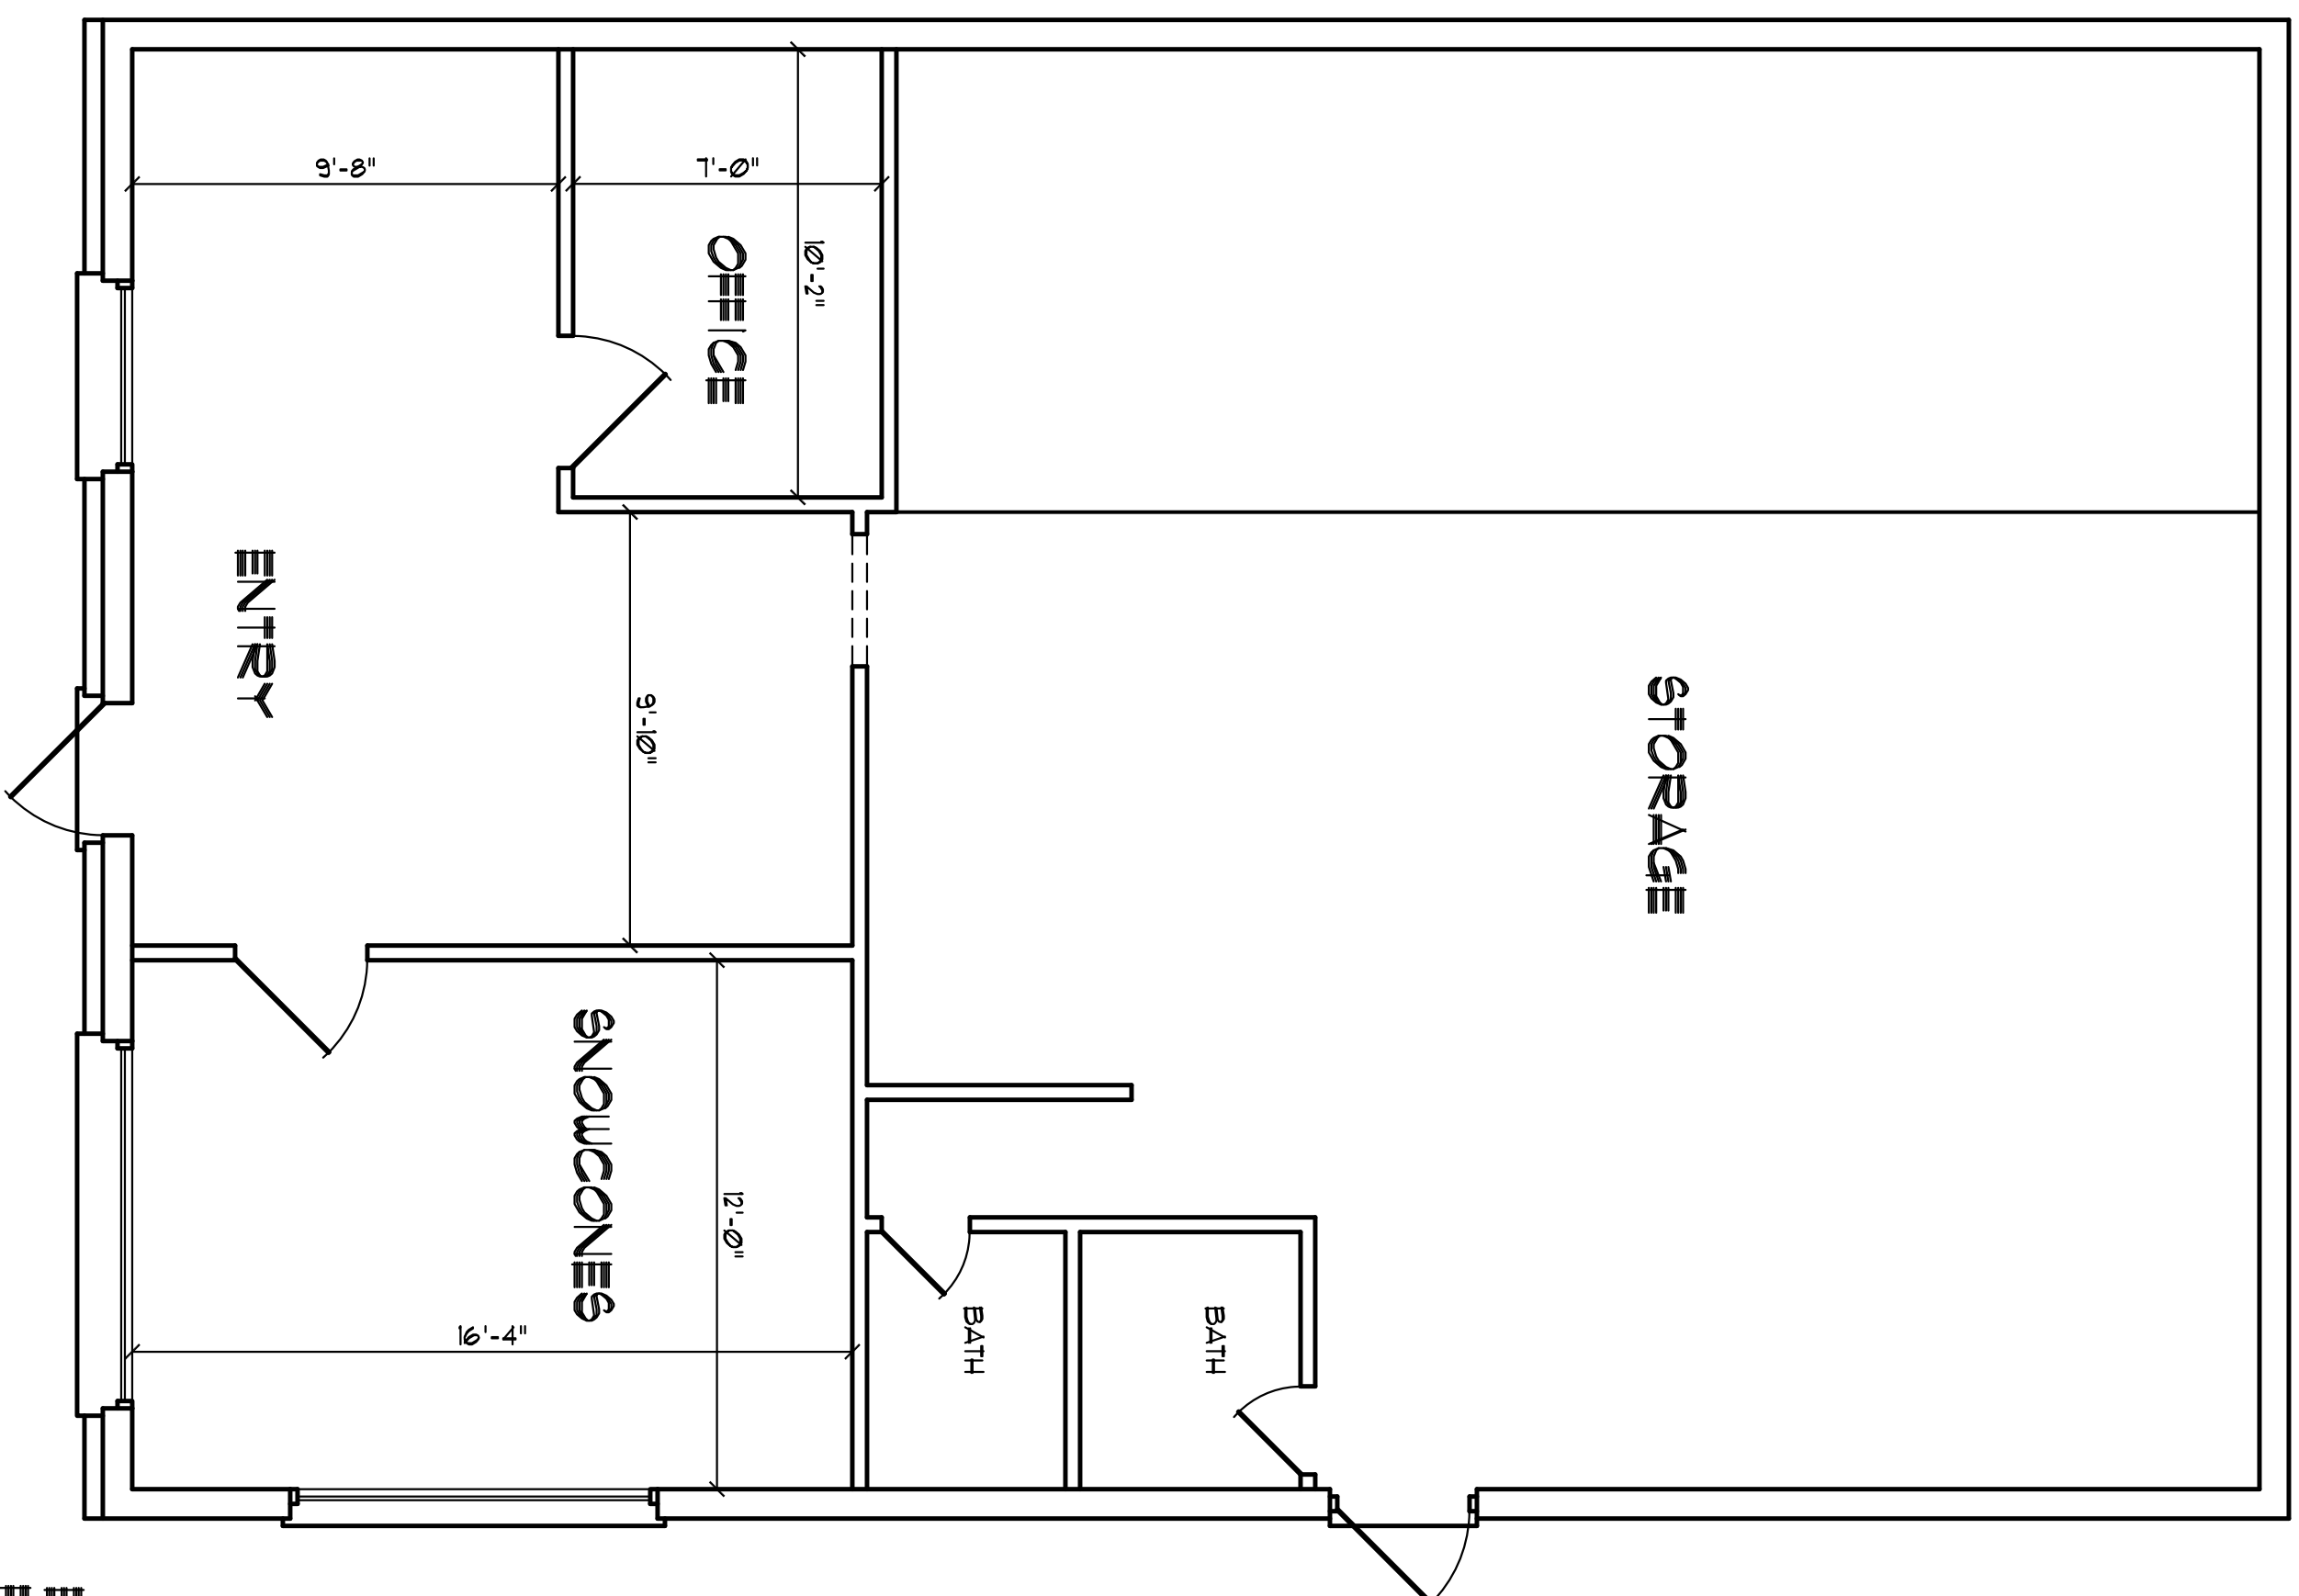

**EXISTING FLOOR PLAN**  
 SCALE: 1/4" = 1'-0"  
 1100 sq total

World Snow Days  
 5628 US 421 South  
 Lillington, NC

**YUNCANNON DESIGNS**  
 CUSTOM HOME PLANS  
 FUQUAY-VARINA, NC - (919) 421-7374

DRAWN BY : JURY  
 CHK'D BY : JURY  
 DATE : 07/02/19  
 REVISIONS :

SHEET  
 A-1