
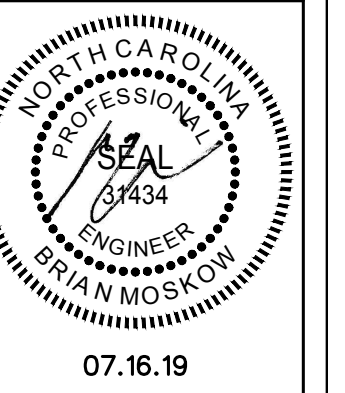


NOTES:
 1.) SLAB-ON-GRADE IS NORMAL WEIGHT CONCRETE WITH 6x6-W2.1xW2.1 WELDED WIRE FABRIC ON A 4" POROUS GRAVEL AND 6MIL POLY VAPER BARRIER (UNO).
 2.) CJ DENOTES CONTROL JOINTS. SEE 2/S201.

1
 S101 FOUNDATION PLAN

SCALE: 3/8" = 1'-0"

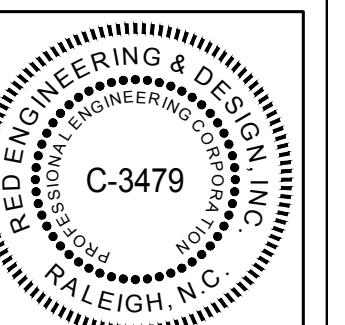

RED ENGINEERING & DESIGN
 STRUCTURAL ENGINEERS

126 SALEM TOWNE CT
 APEX, NORTH CAROLINA 27502
 TEL: (919) 853-5486
 REDENGINEERINGDESIGN.COM

C-3479

CLIENT: WEEKS TURNER ARCHITECTS
 3305 DURHAM DR #109
 RALEIGH, NC 27603


DESIGNED BY: DAWSON ELECTRIC
 FUQUAY-VARINA, NORTH CAROLINA

PLAN


Project #:	19-E113
Date:	07.10.19
Drawn/Design By:	AC
DWG. Checked By:	BM
Scale:	VARIES

REVISIONS		
No.	Date	Remarks


Sheet Number
S101

 



X
SXXX NOT USED SCALE:

 


X
SXXX NOT USED SCALE: S201 SECTION @ FOOTING

 


X
SXXX NOT USED SCALE: SXXX NOT USED

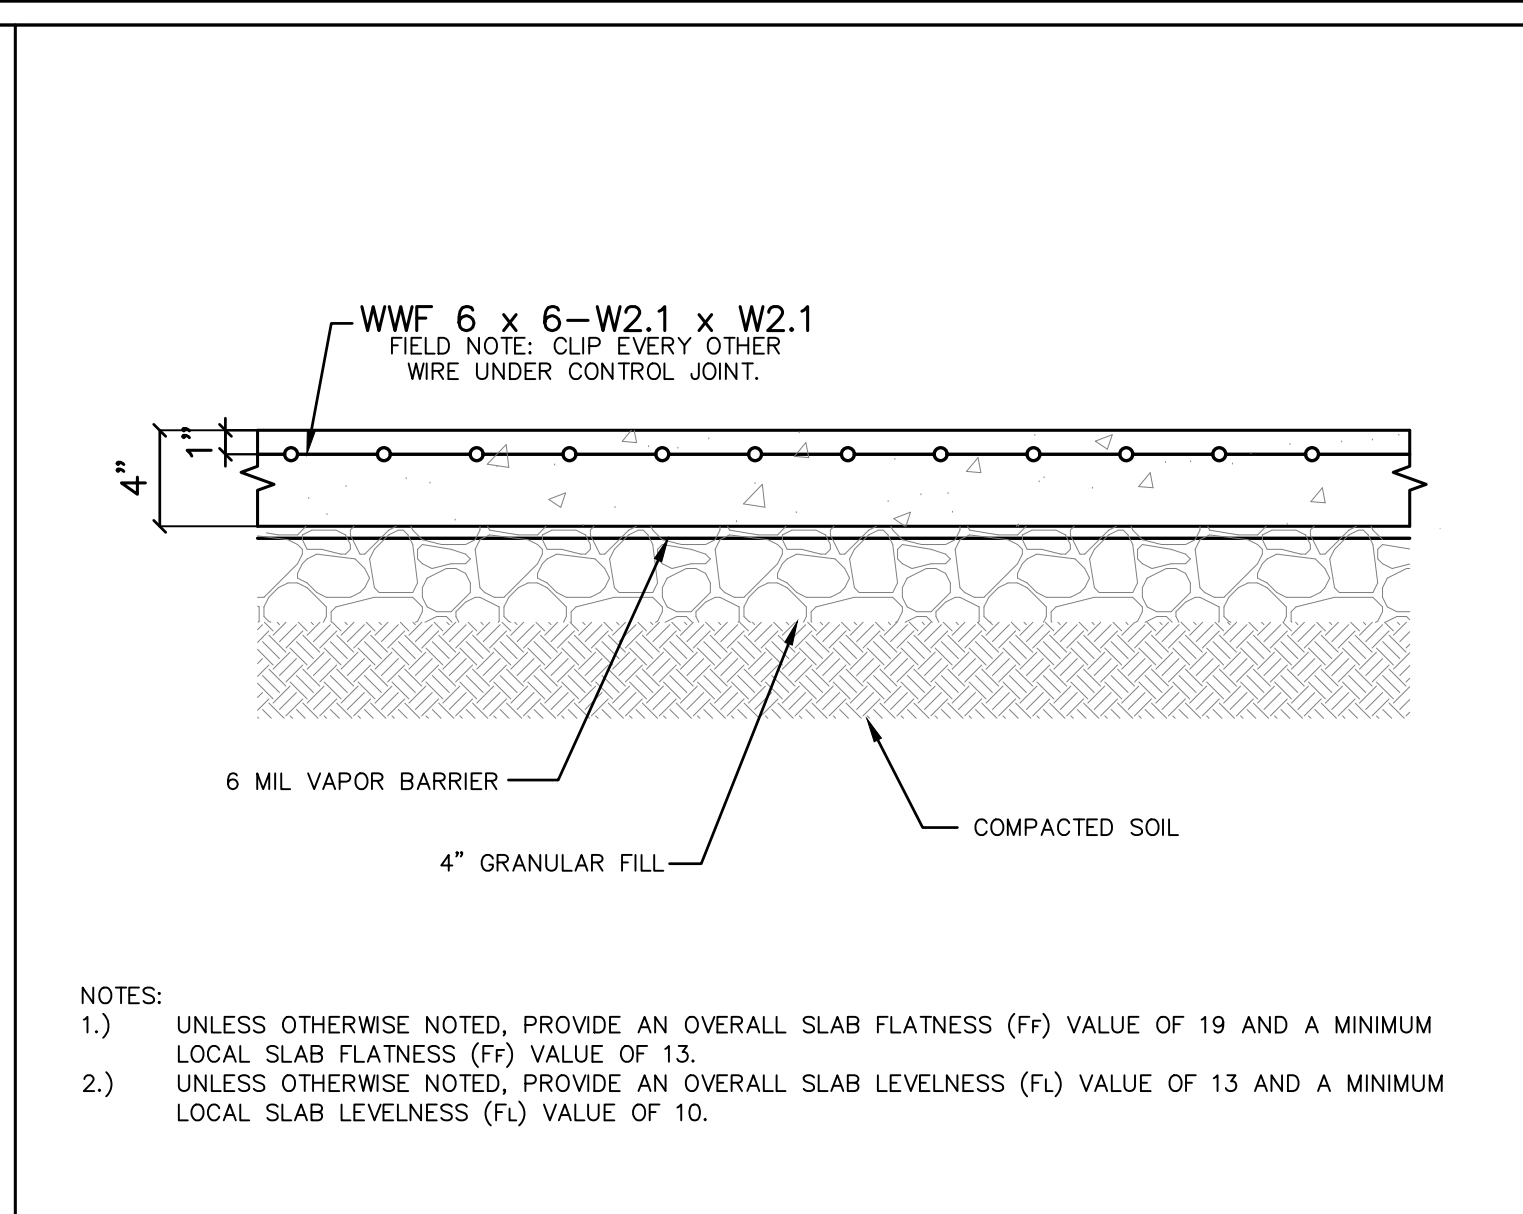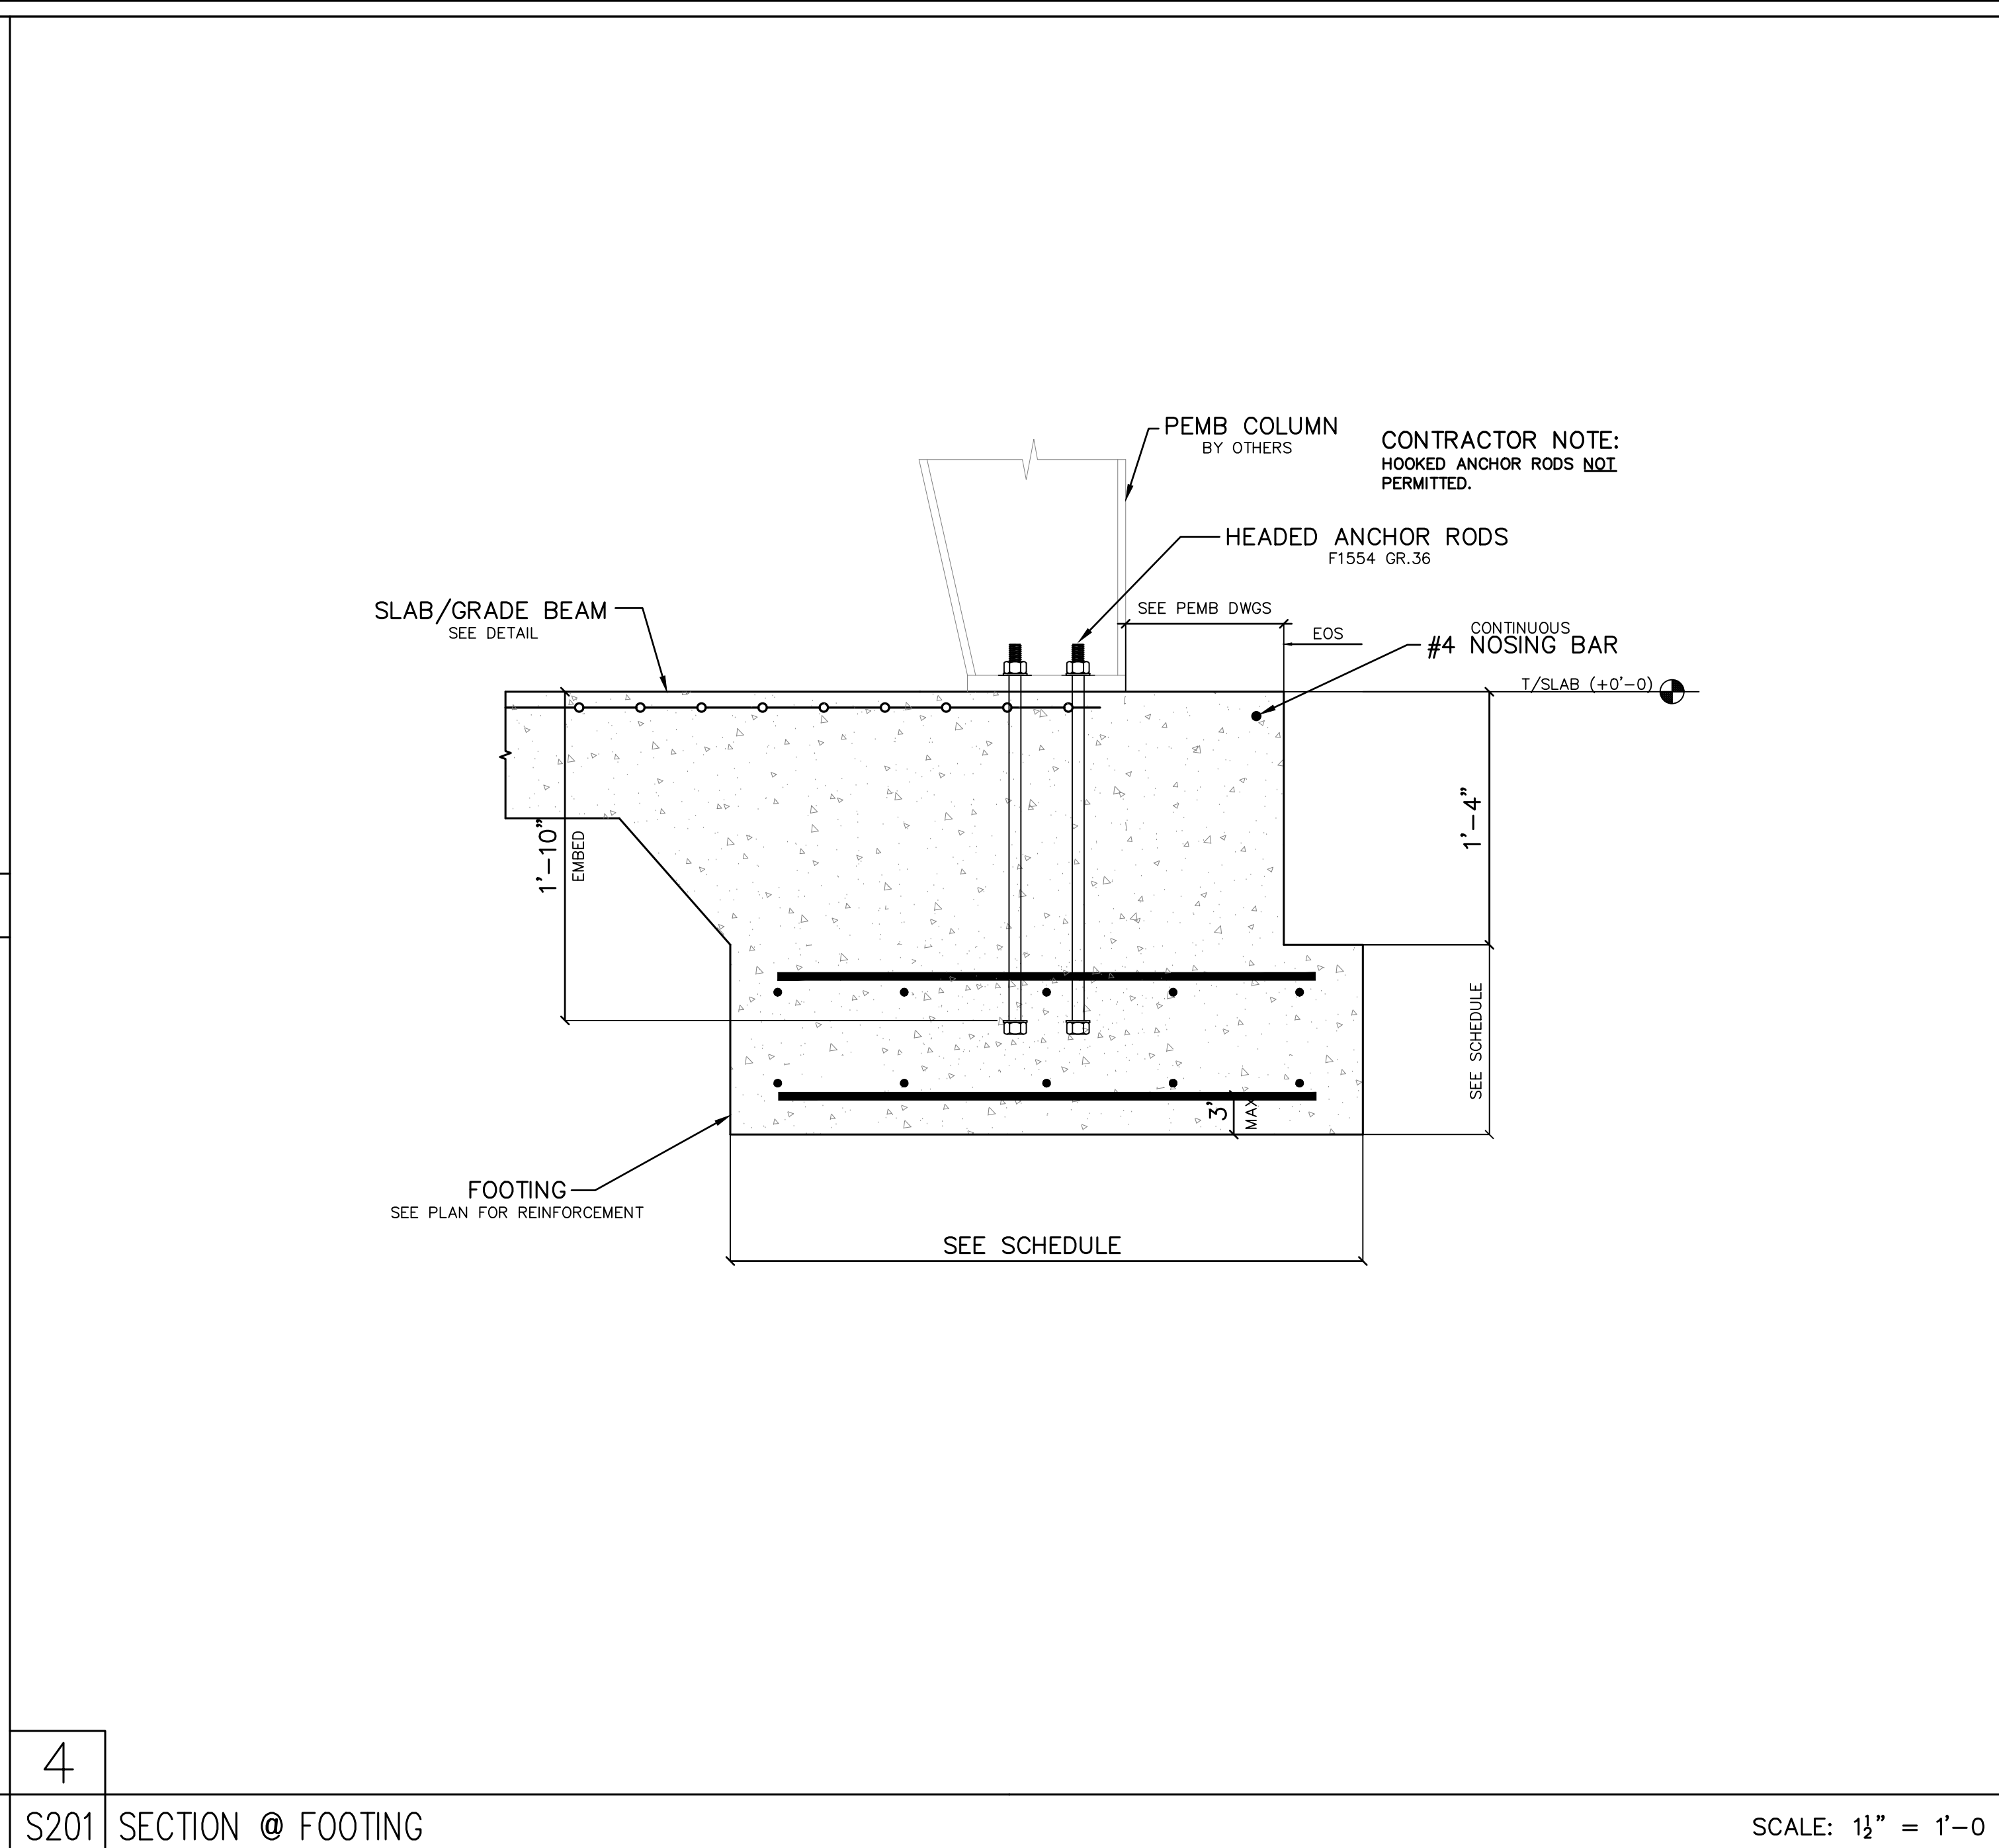


1
S201 SLAB-ON-GRADE DETAIL SCALE: 1/2" = 1'-0"

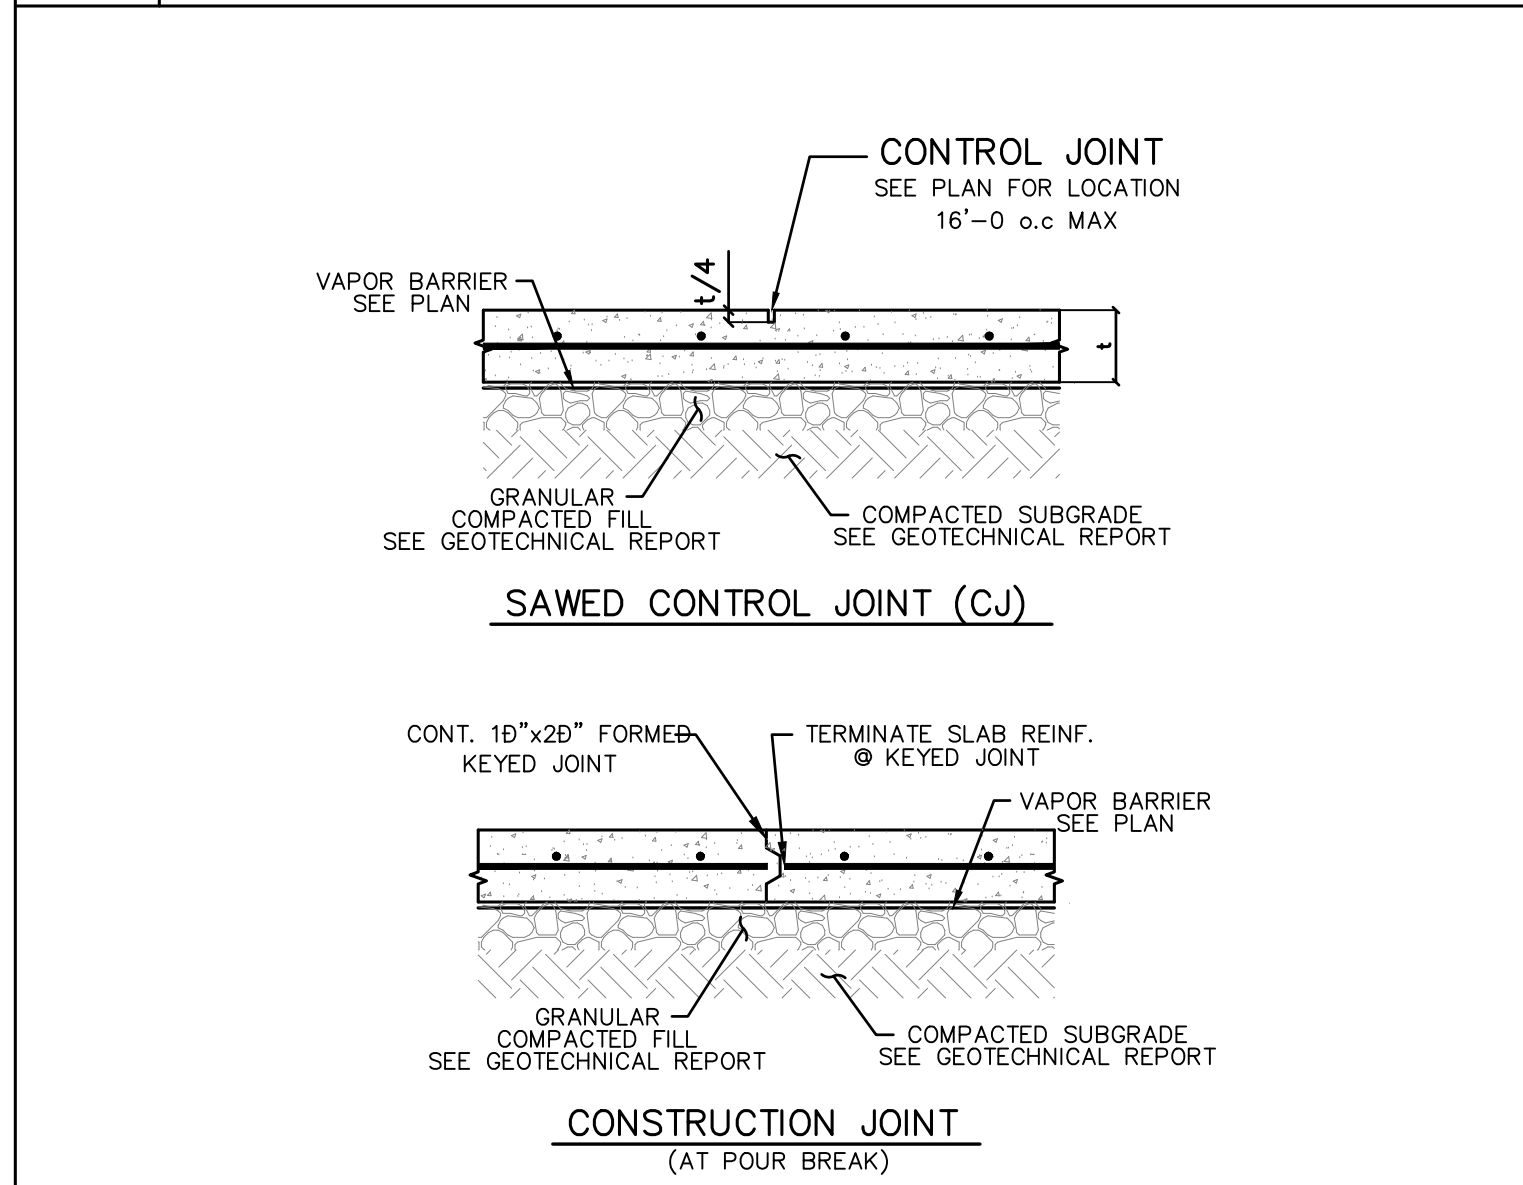

2
S201 CONTROL JOINT DETAIL SCALE:

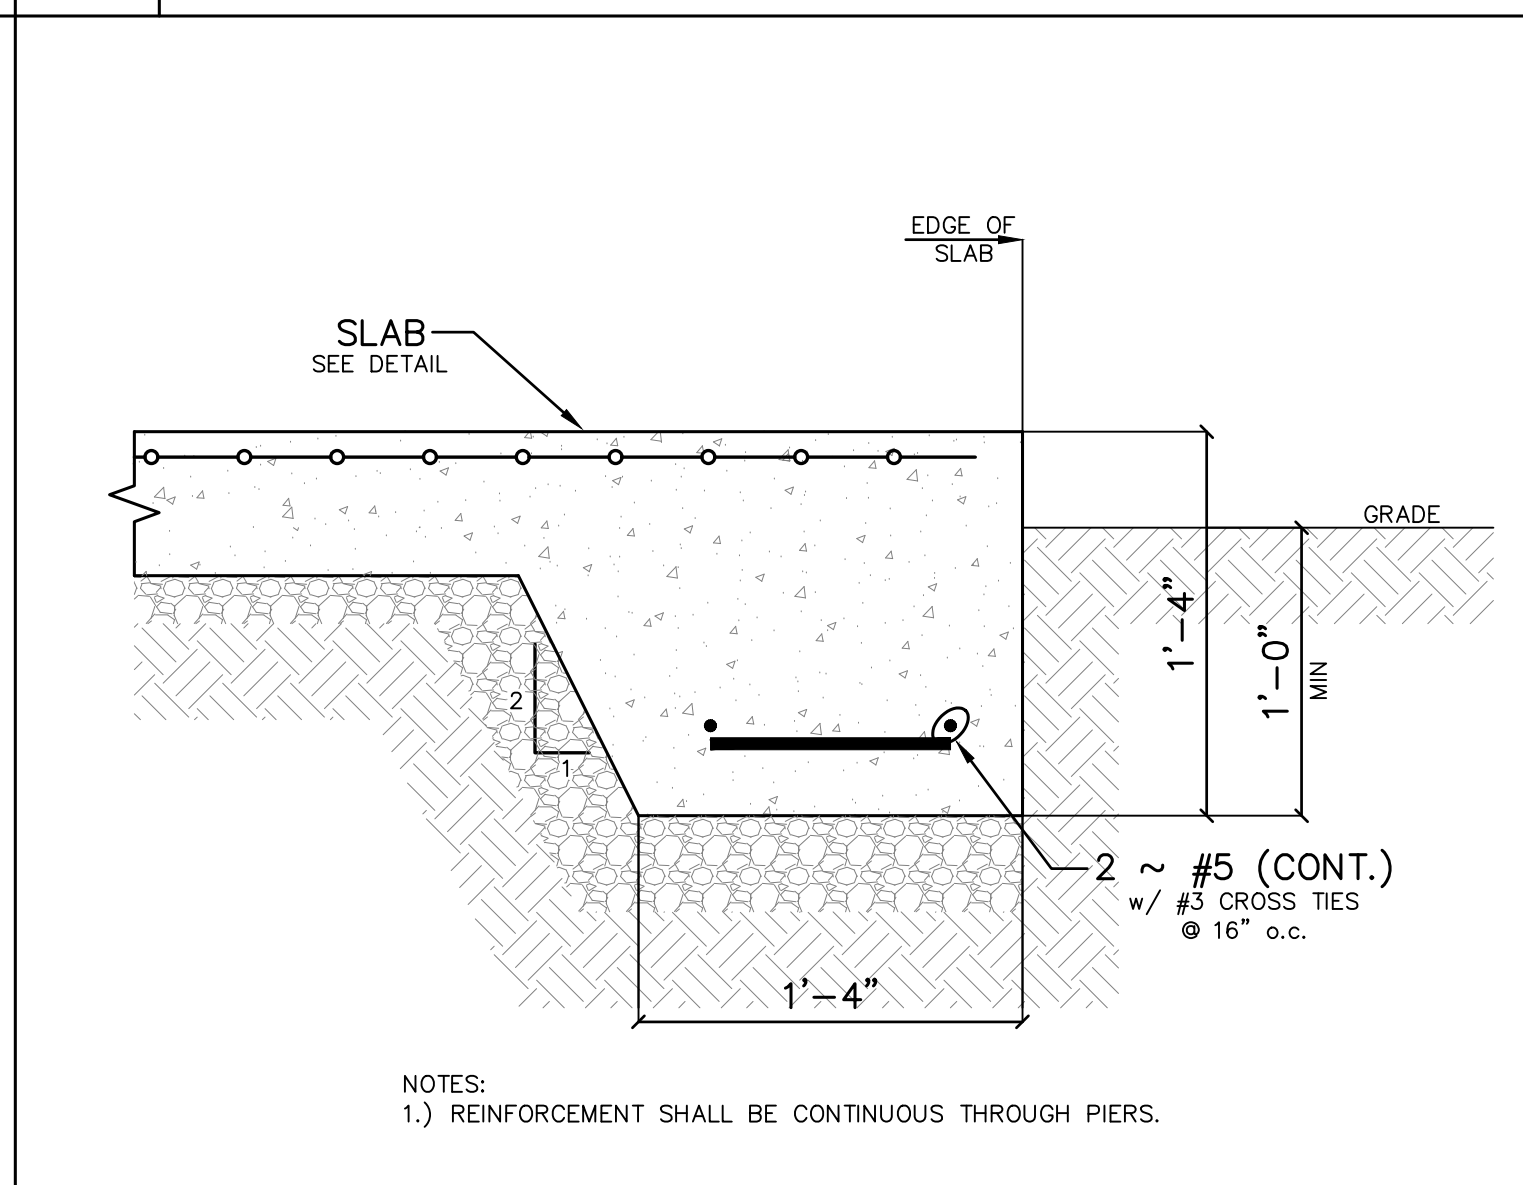

3
S201 TURN DOWN SLAB DETAIL SCALE: 1/2" = 1'-0"

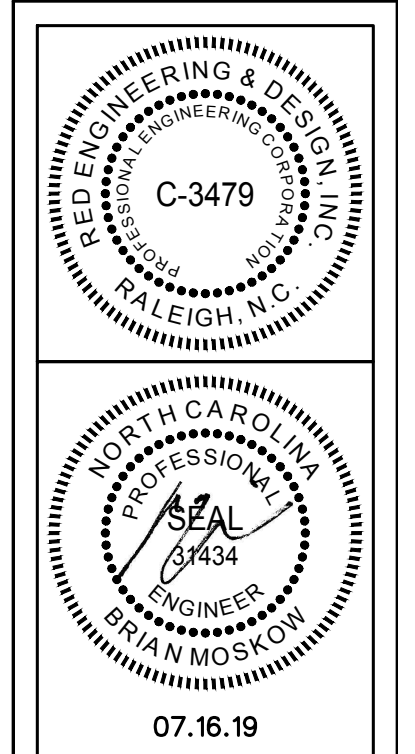

RED ENGINEERING & DESIGN
STRUCTURAL ENGINEERS

126 SALEM TOWNE CT
APEX, NC 27502
TEL: (919) 853-5486
REDESIGN@REDDEN.COM

C-3479

WEEKS TURNER ARCHITECTS
3305 DURHAM DR #109
RALEIGH, NC 27603

CLIENT: WEEKS TURNER ARCHITECTS

DAWSON ELECTRIC
FUQUAY-VARINA, NORTH CAROLINA

SECTIONS & DETAILS

Project #:	19-E113
Date:	07.10.19
Drawn/Design By:	AC
DWG. Checked By:	BM
Scale:	VARIES

REVISIONS		
No.	Date	Remarks

Sheet Number
S201