



REVISIONS
ISSUED FOR CONSTRUCTION

PROJECT NAME
BLACKBERRY MANOR SUBDIVISION PHASE ONE

DETAILED SITE PLAN

CLIENT
BLACKBERRY MANOR, LLC.

5511 Ramsey Street
 Suite 201
 Fayetteville, North Carolina 28311
 Phone: (910) 401-5514
 Fax: (910) 480-2006


PROJECT INFORMATION

DESIGNED BY:	CHRIS
DRAWN BY:	GREG
CHECKED BY:	SEAN
PROJECT NUMBER:	282

DRAWING SCALE
 HORIZONTAL: 1"=40'

DATE RELEASED
 MAY 30, 2013

SHEET NUMBER
C-3

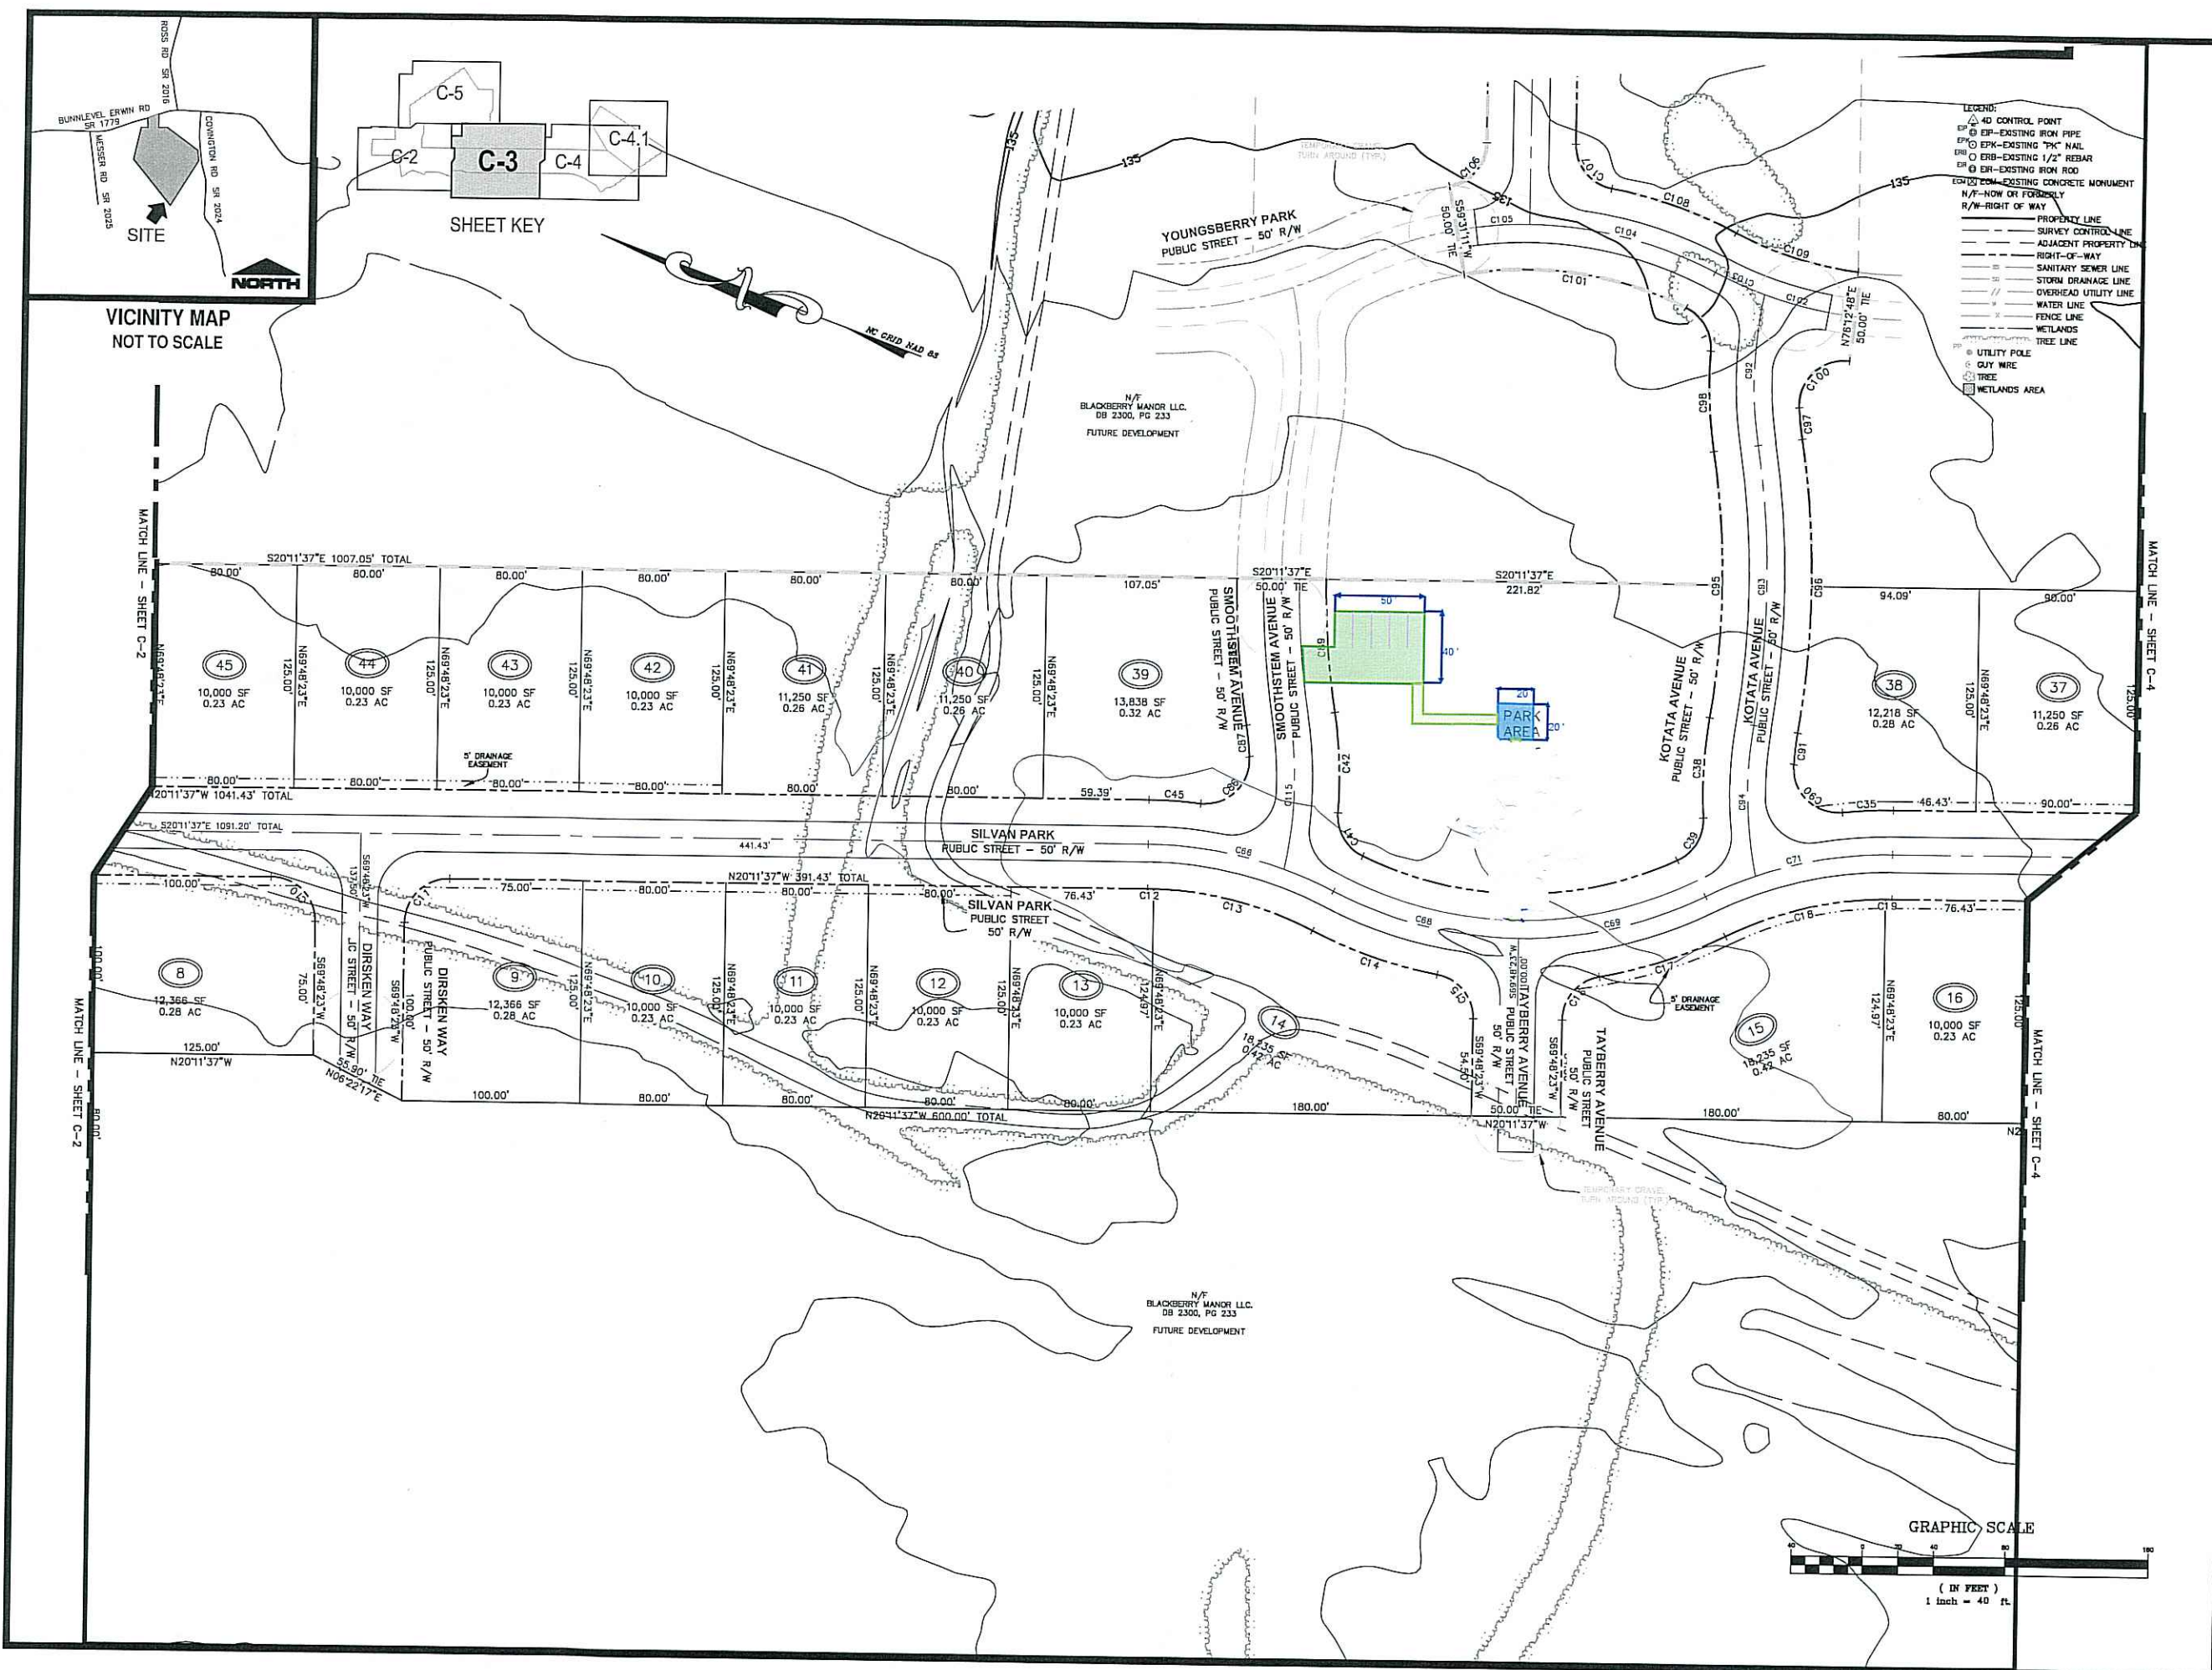

VICINITY MAP
 NOT TO SCALE

SHEET KEY

