




**PRELIMINARY  
NOT FOR  
CONSTRUCTION**

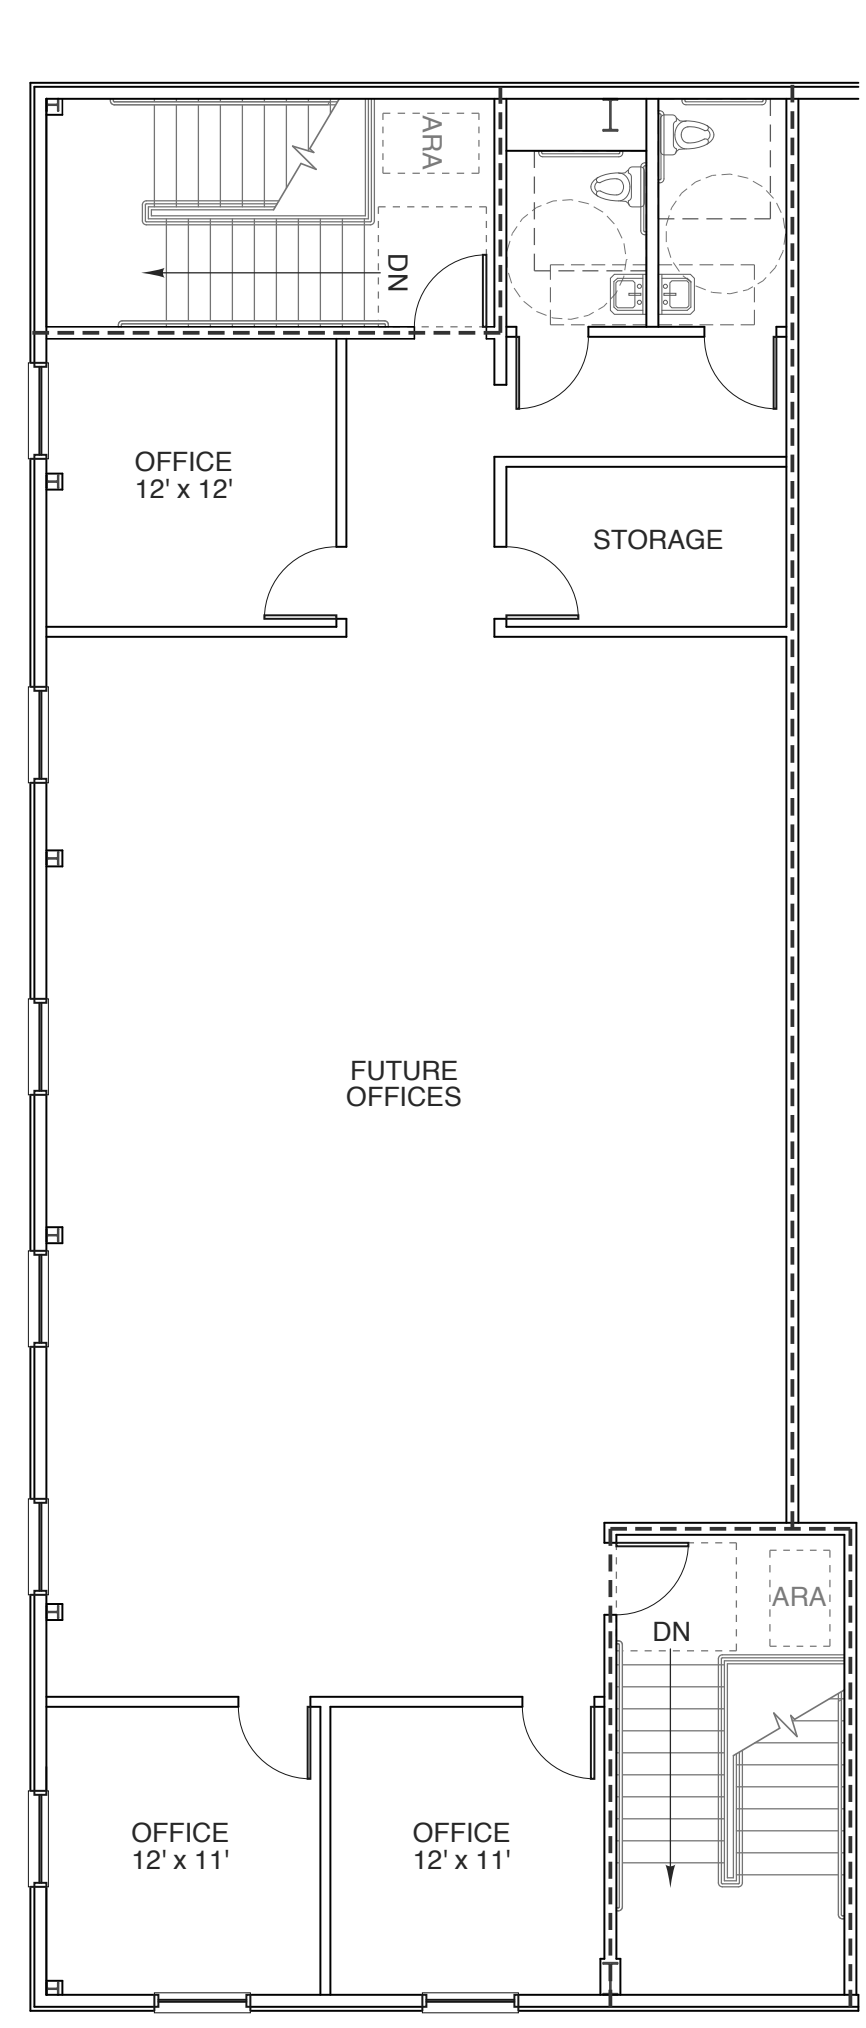

**2 MEZZANINE**  
SCALE: 1/8" = 1'-0"

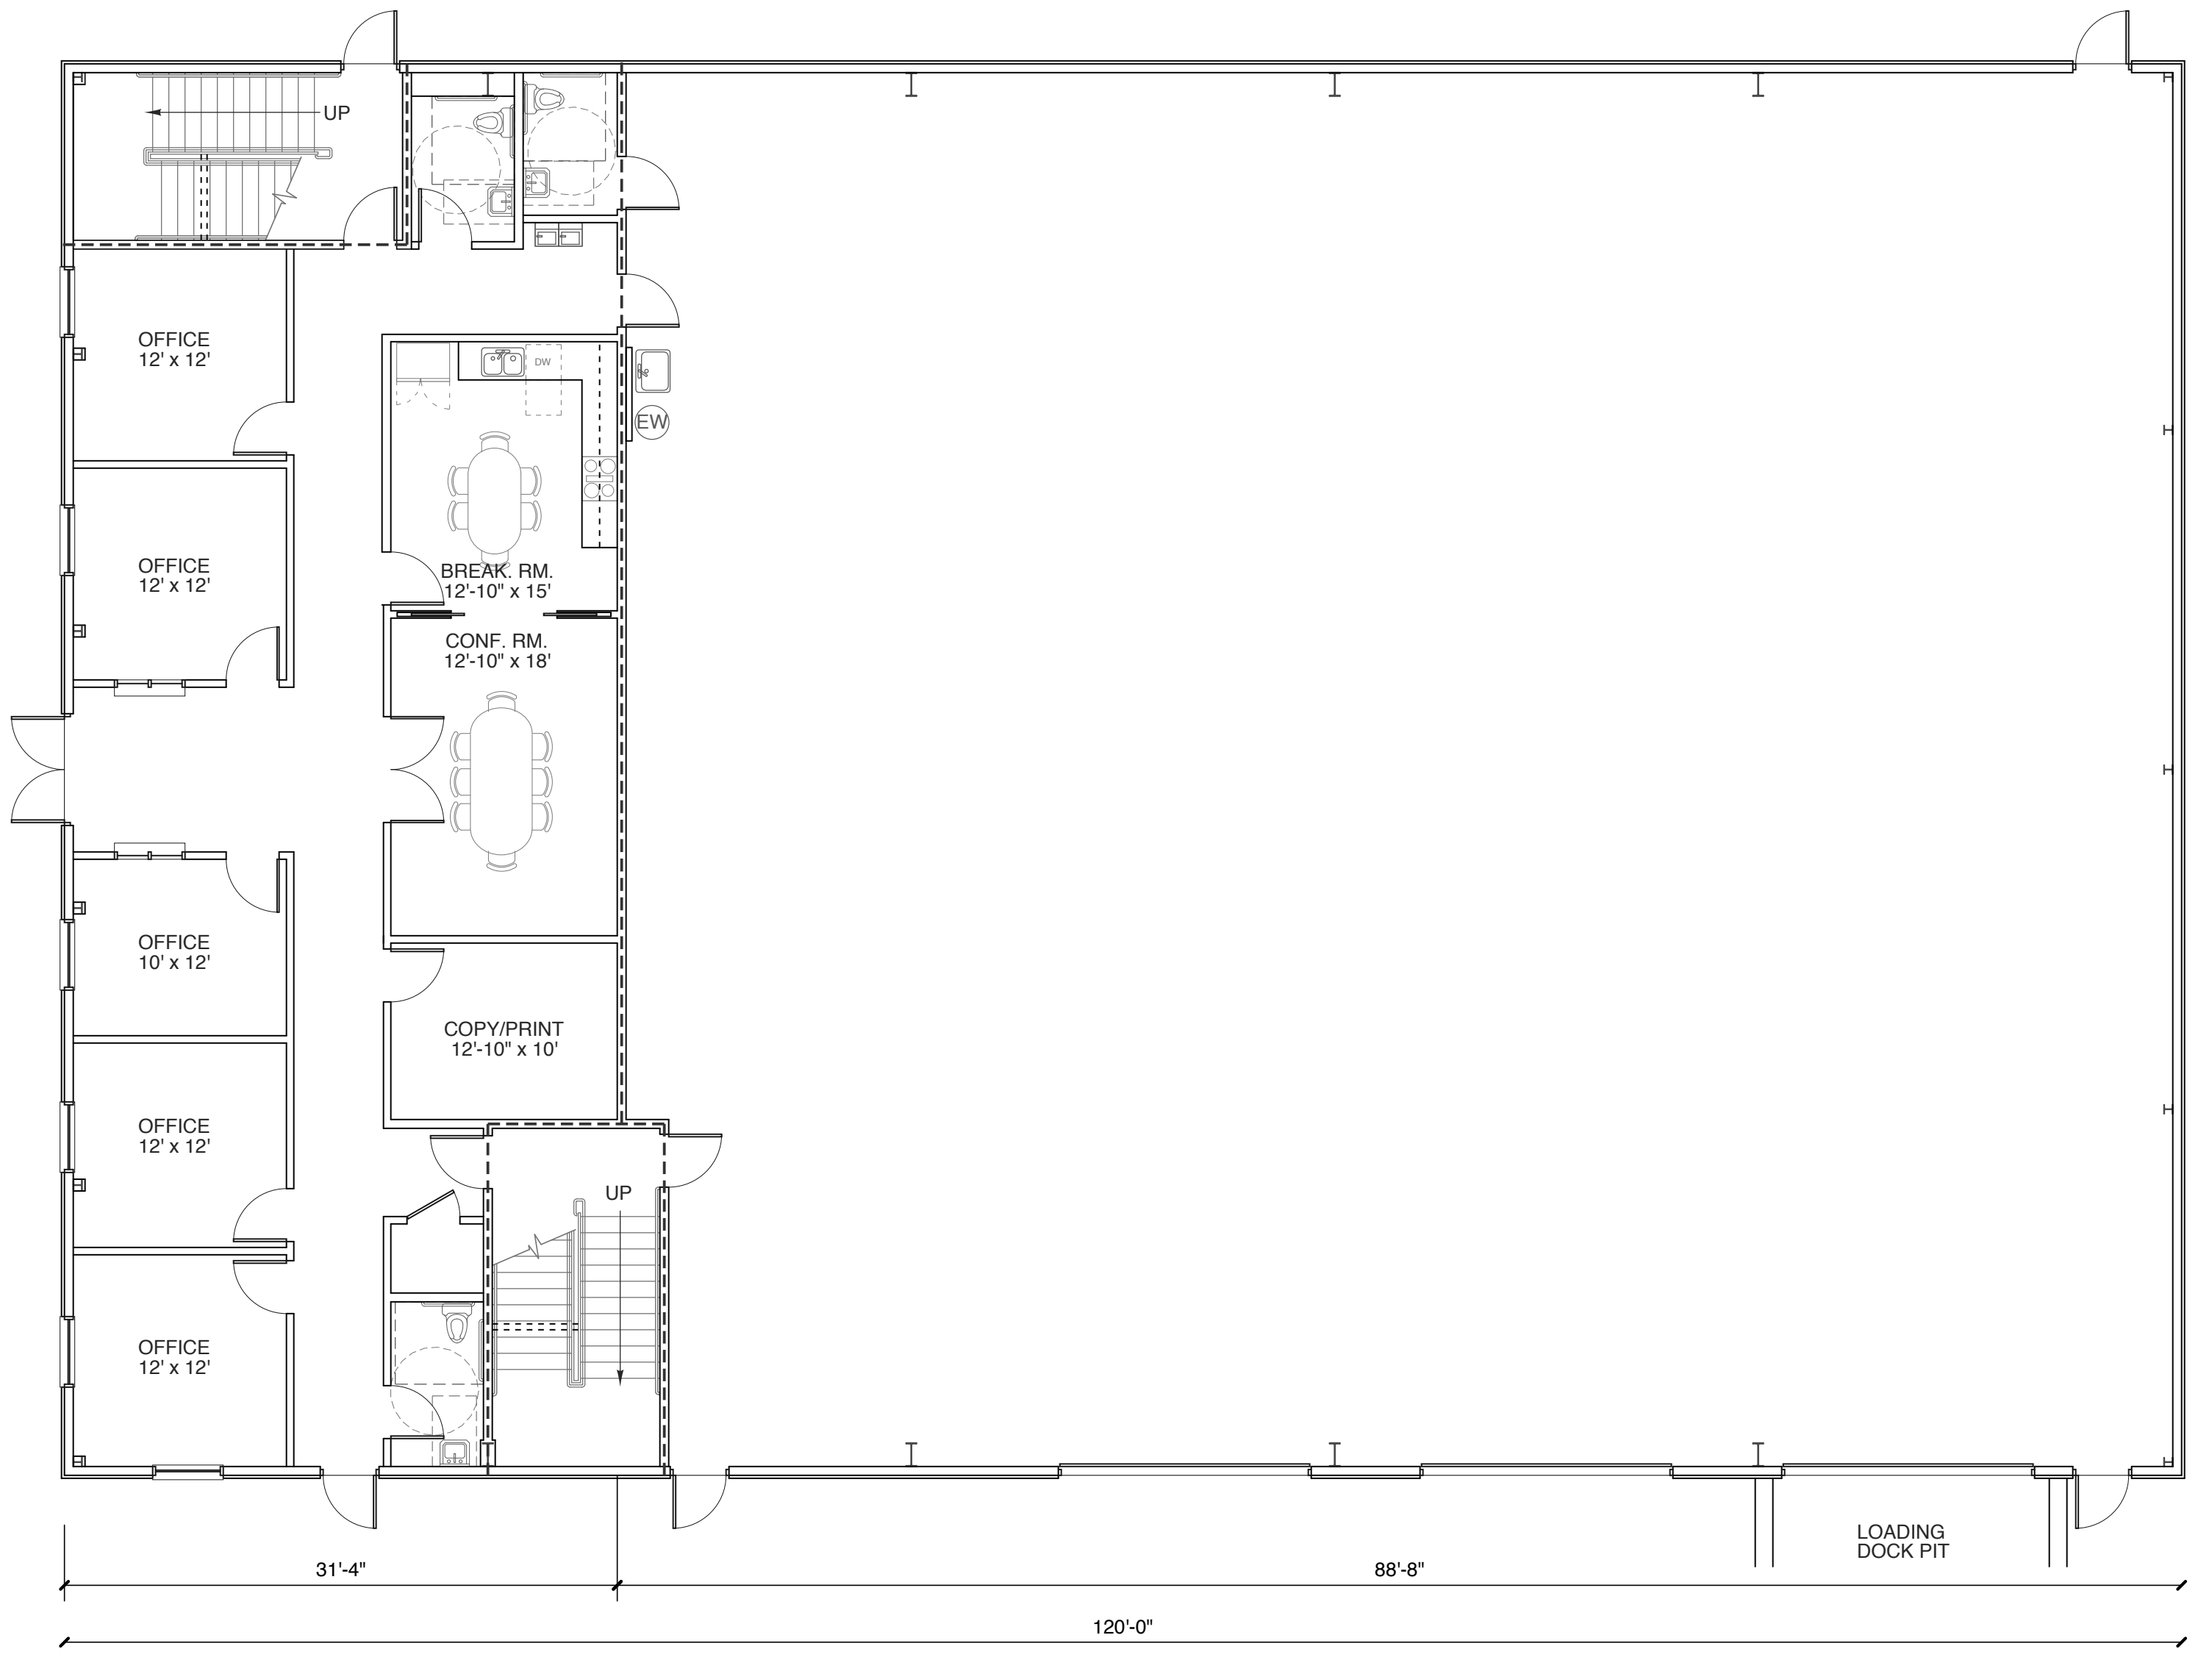

**1 FLOOR PLAN**  
SCALE: 1/8" = 1'-0"

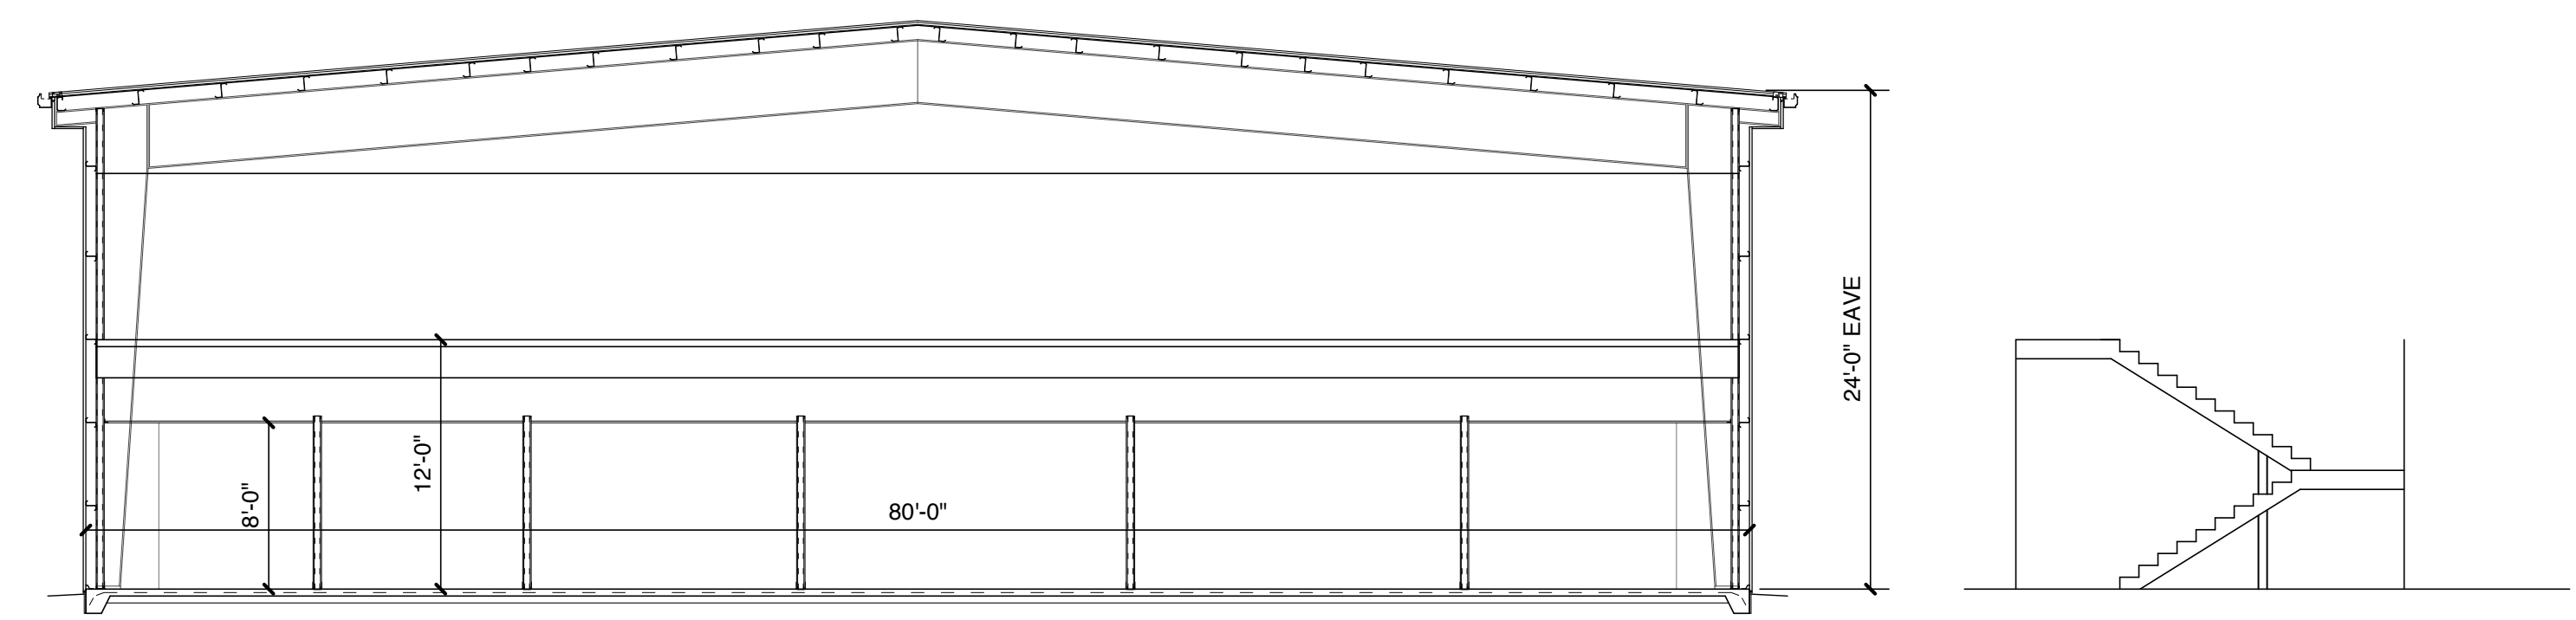

**3 PRELIMINARY BUILDING SECTION**  
SCALE: 1/8" = 1'-0"

**FOR PERMIT  
PROCESS ONLY**

PROJECT TITLE  
**POWERMASTER  
ELECTRIC**  
JARCO DRIVE  
FUQUAY-VARINA, NORTH CAROLINA

PROJECT NO.  
**2019**  
DRAWING TITLE  
**FLOOR PLAN**


SHEET 0 OF 0

**AI**


PLOT DATE  
REVISION 00/00/19

This original sheet is 24" x 36"; other dimensions indicate it has been altered.  
All information on this sheet is the property of Weeks Turner Architecture and may not be duplicated in whole or in part without written authorization from Weeks Turner Architecture. 2019 ©


PRELIMINARY  
NOT FOR  
CONSTRUCTION

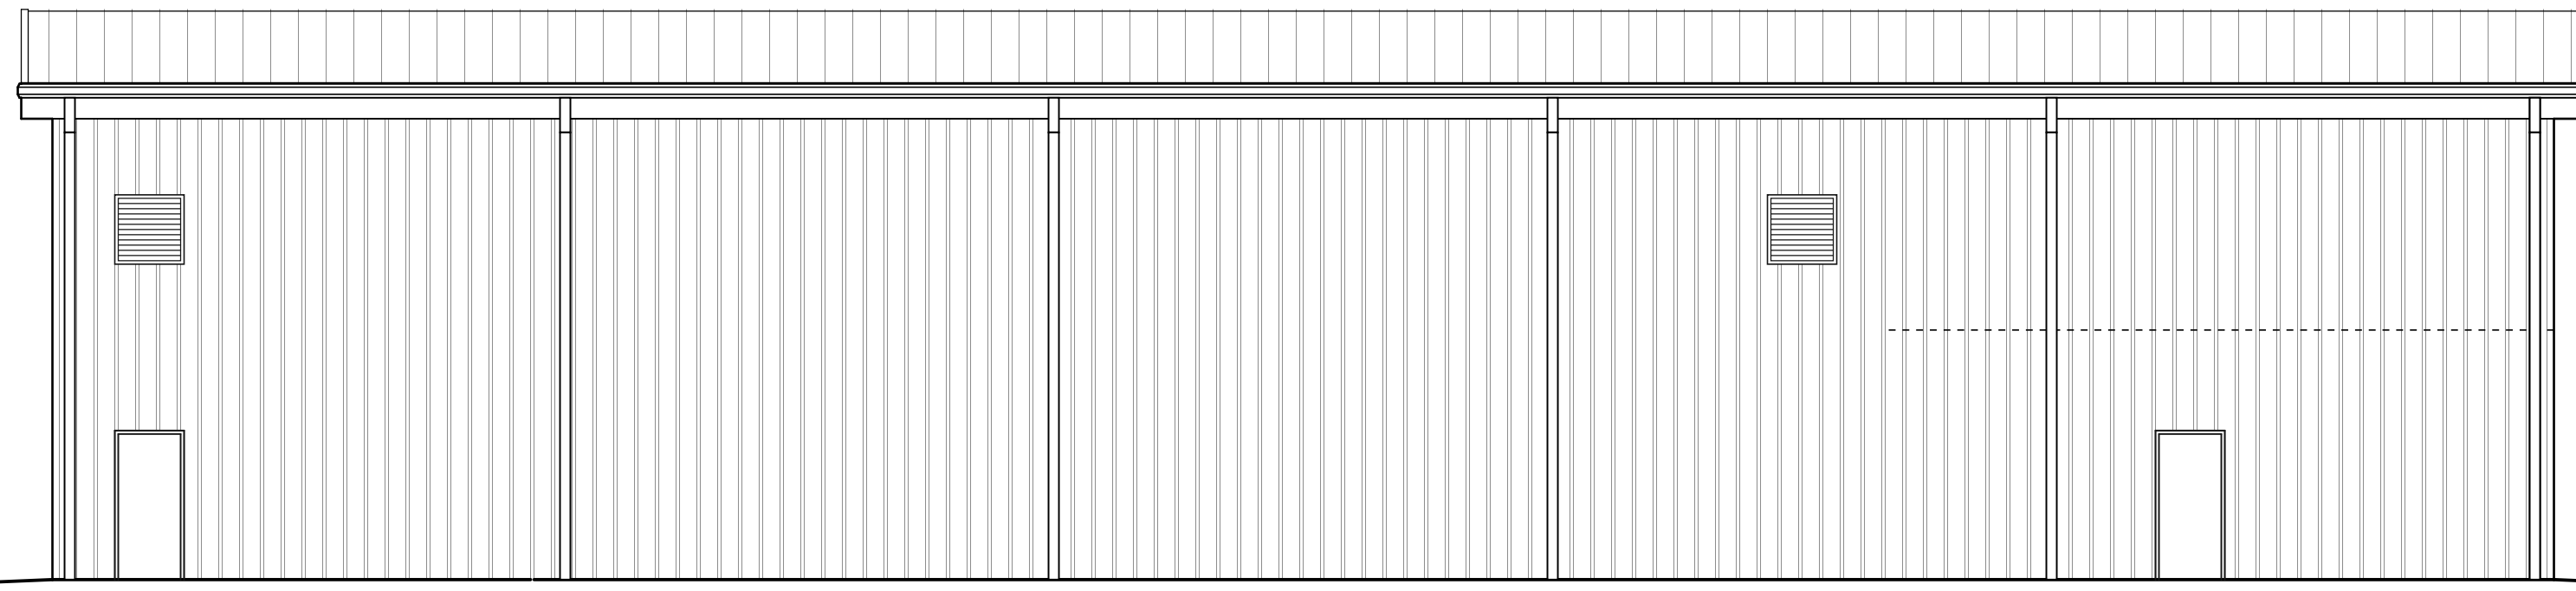


4 SIDE ELEVATION  
SCALE: 1/8" = 1'-0"

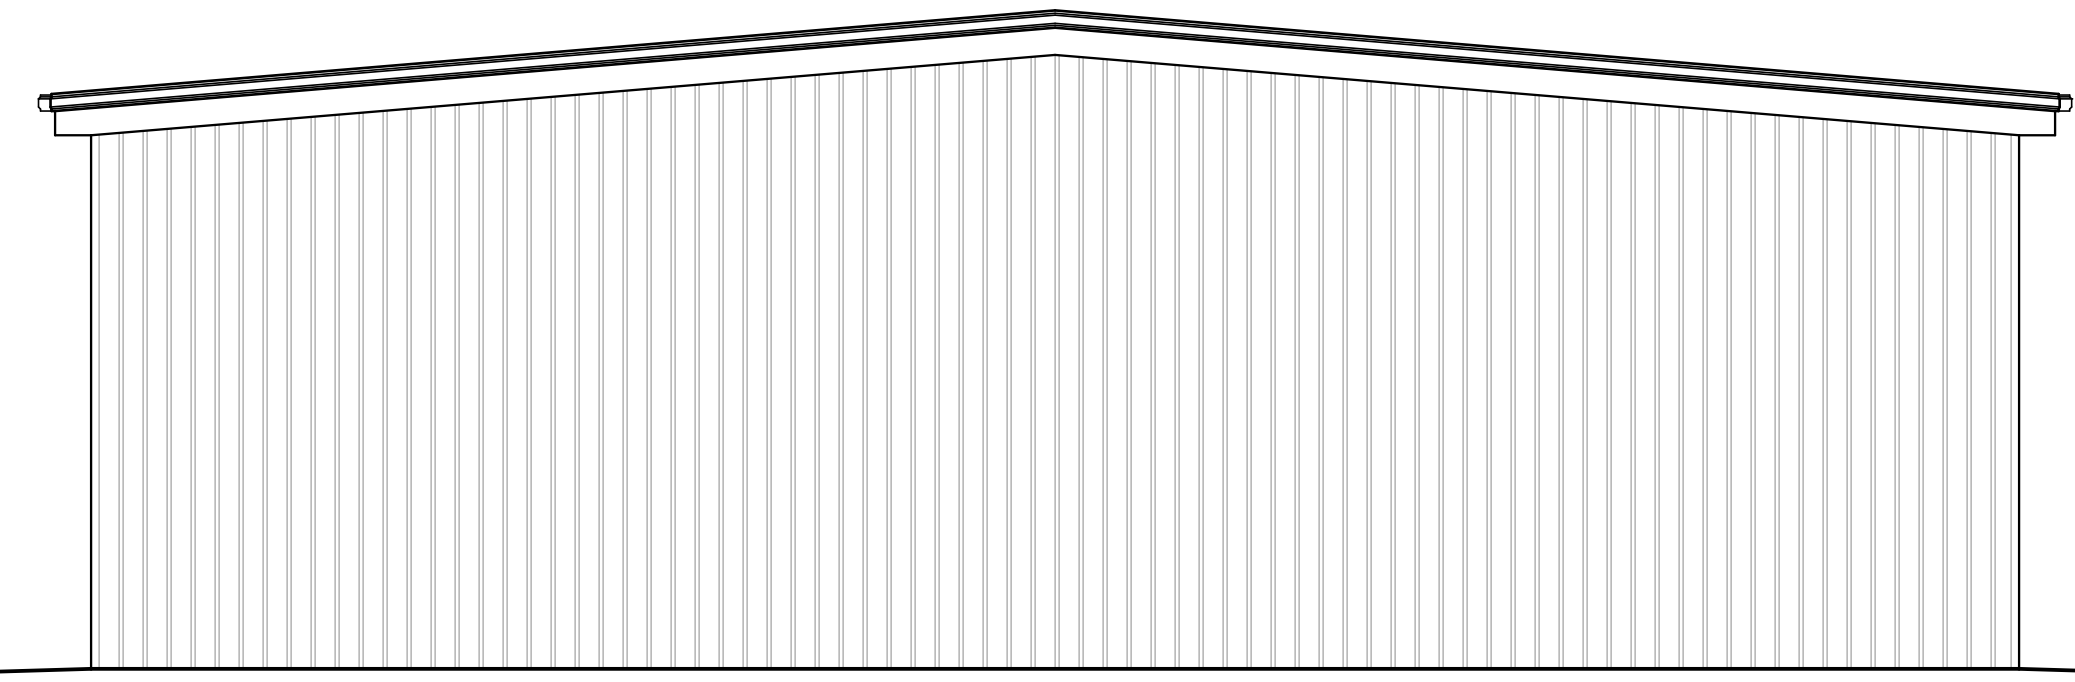

3 REAR ELEVATION  
SCALE: 1/8" = 1'-0"

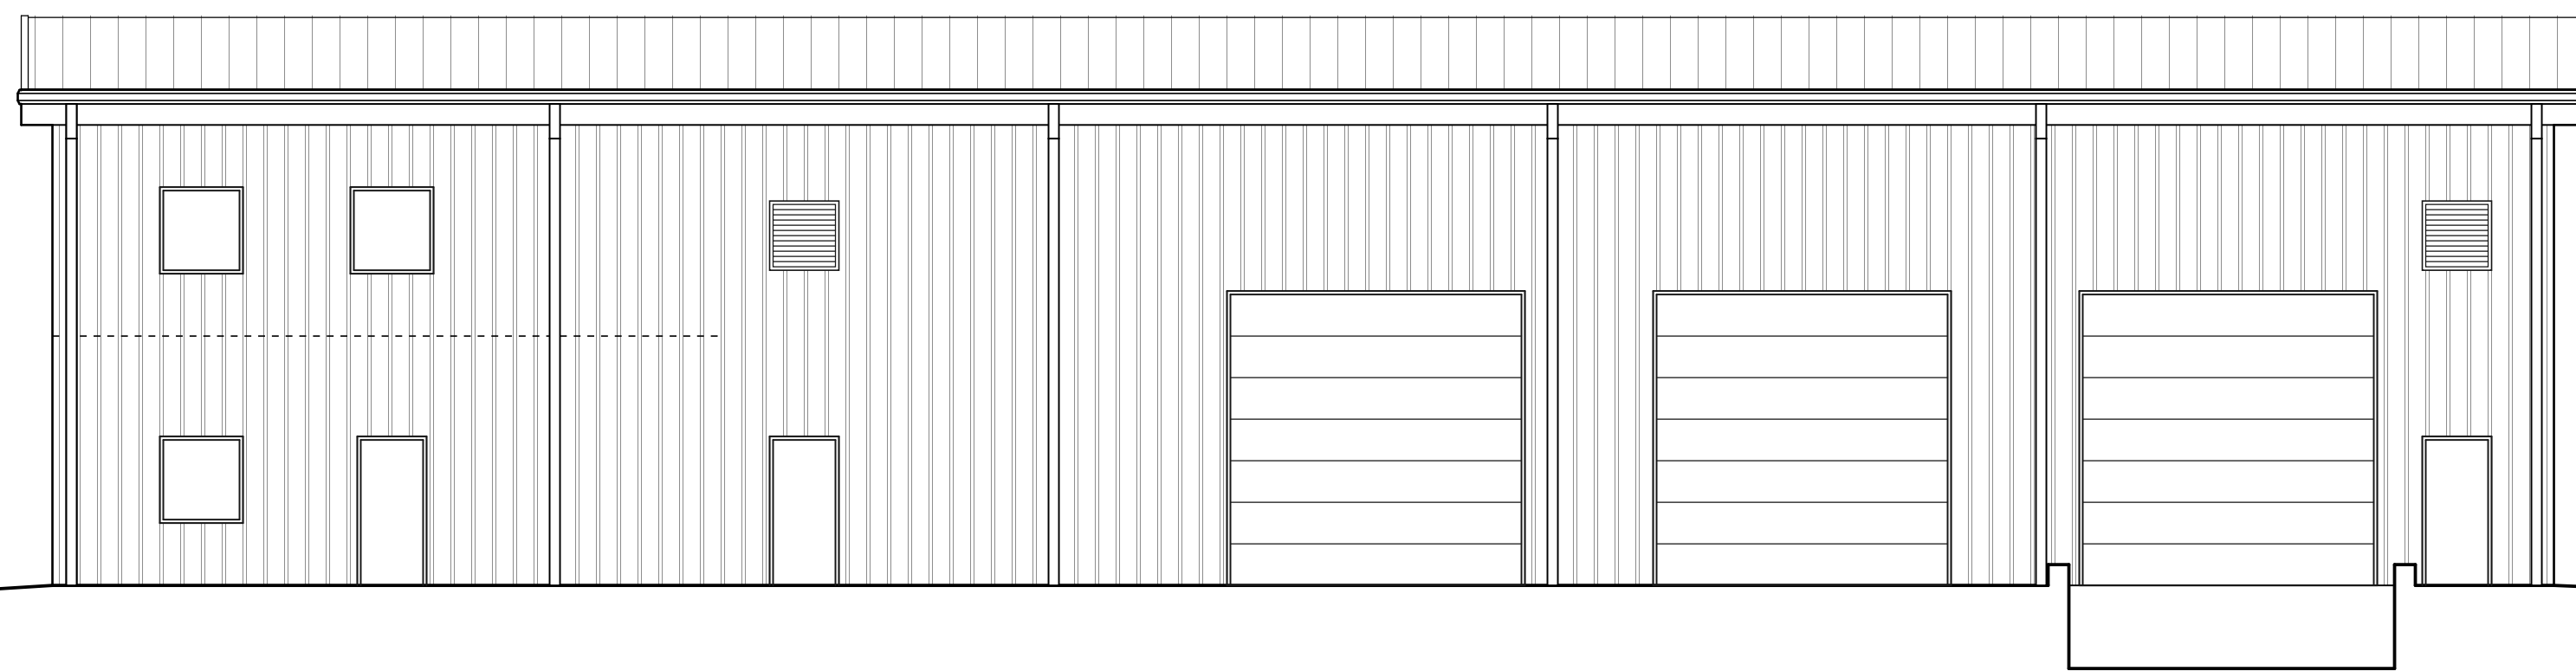

2 SIDE ELEVATION  
SCALE: 1/8" = 1'-0"

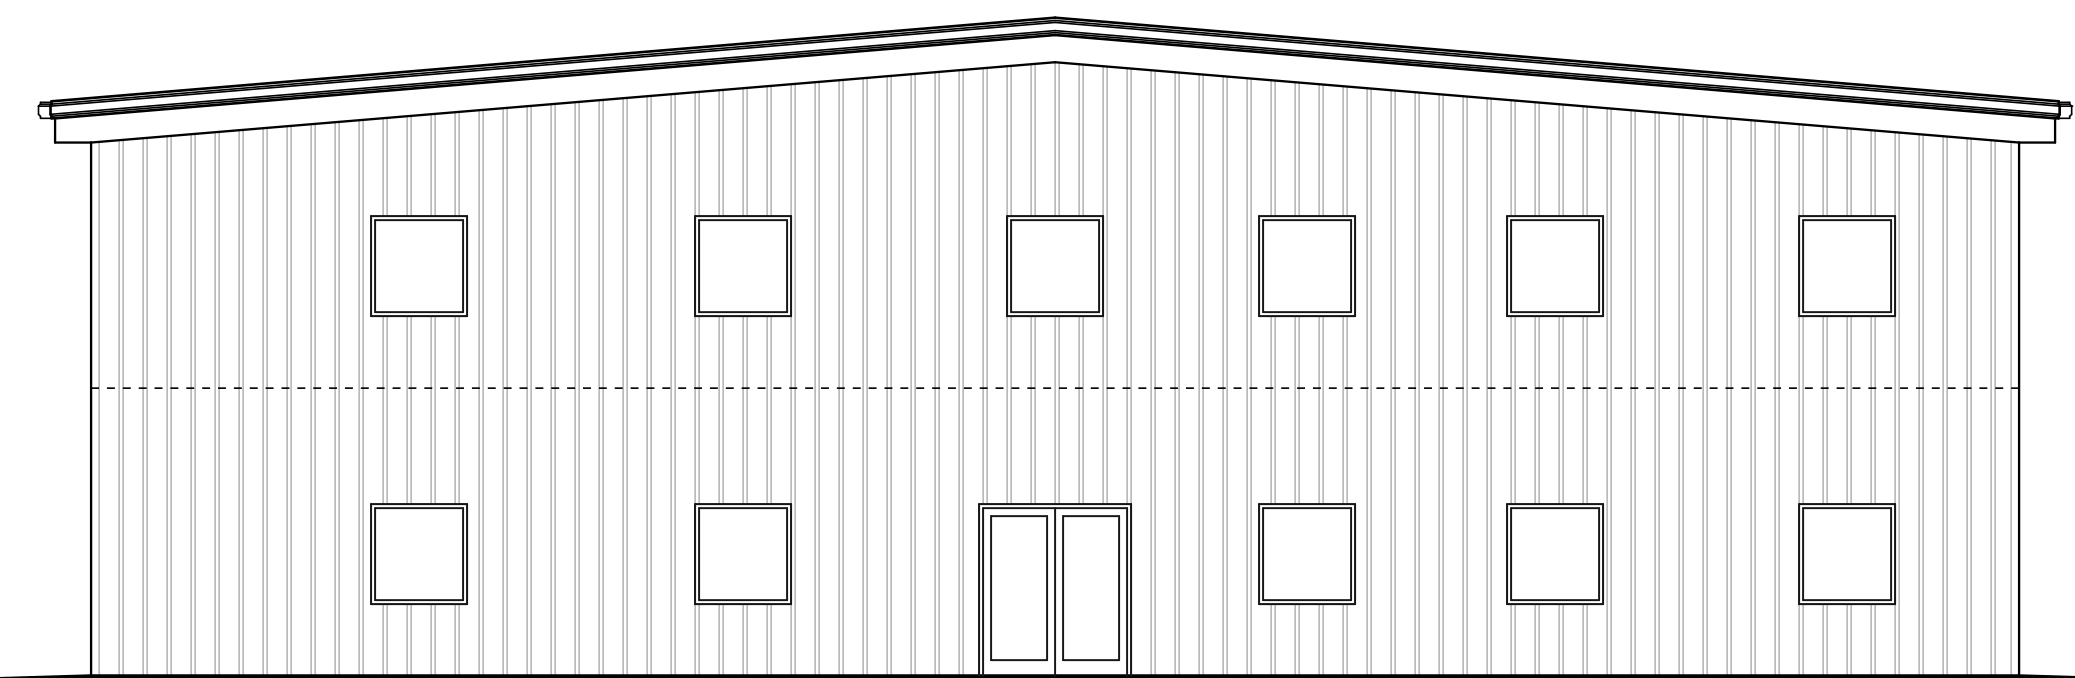

1 FRONT ELEVATION  
SCALE: 1/8" = 1'-0"

FOR PERMIT  
PROCESS ONLY

PROJECT TITLE  
POWERMASTER  
ELECTRIC  
JARCO DRIVE  
FUQUAY-VARINA, NORTH CAROLINA

PROJECT NO.  
2019

DRAWING TITLE  
ELEVATIONS

SHEET 0 OF 0

A2

PLOT DATE  
REVISION 00/00/19

This original sheet is 24" x 36"; other dimensions indicate it has been altered.  
All information on this sheet is the property of Weeks Turner Architecture and may not be duplicated in whole or in part without written authorization from Weeks Turner Architecture. 2019 ©