


A SIDEWALL ELEVATION... BUILDING "1"
 S1 SCALE: 1/4" = 1'-0"

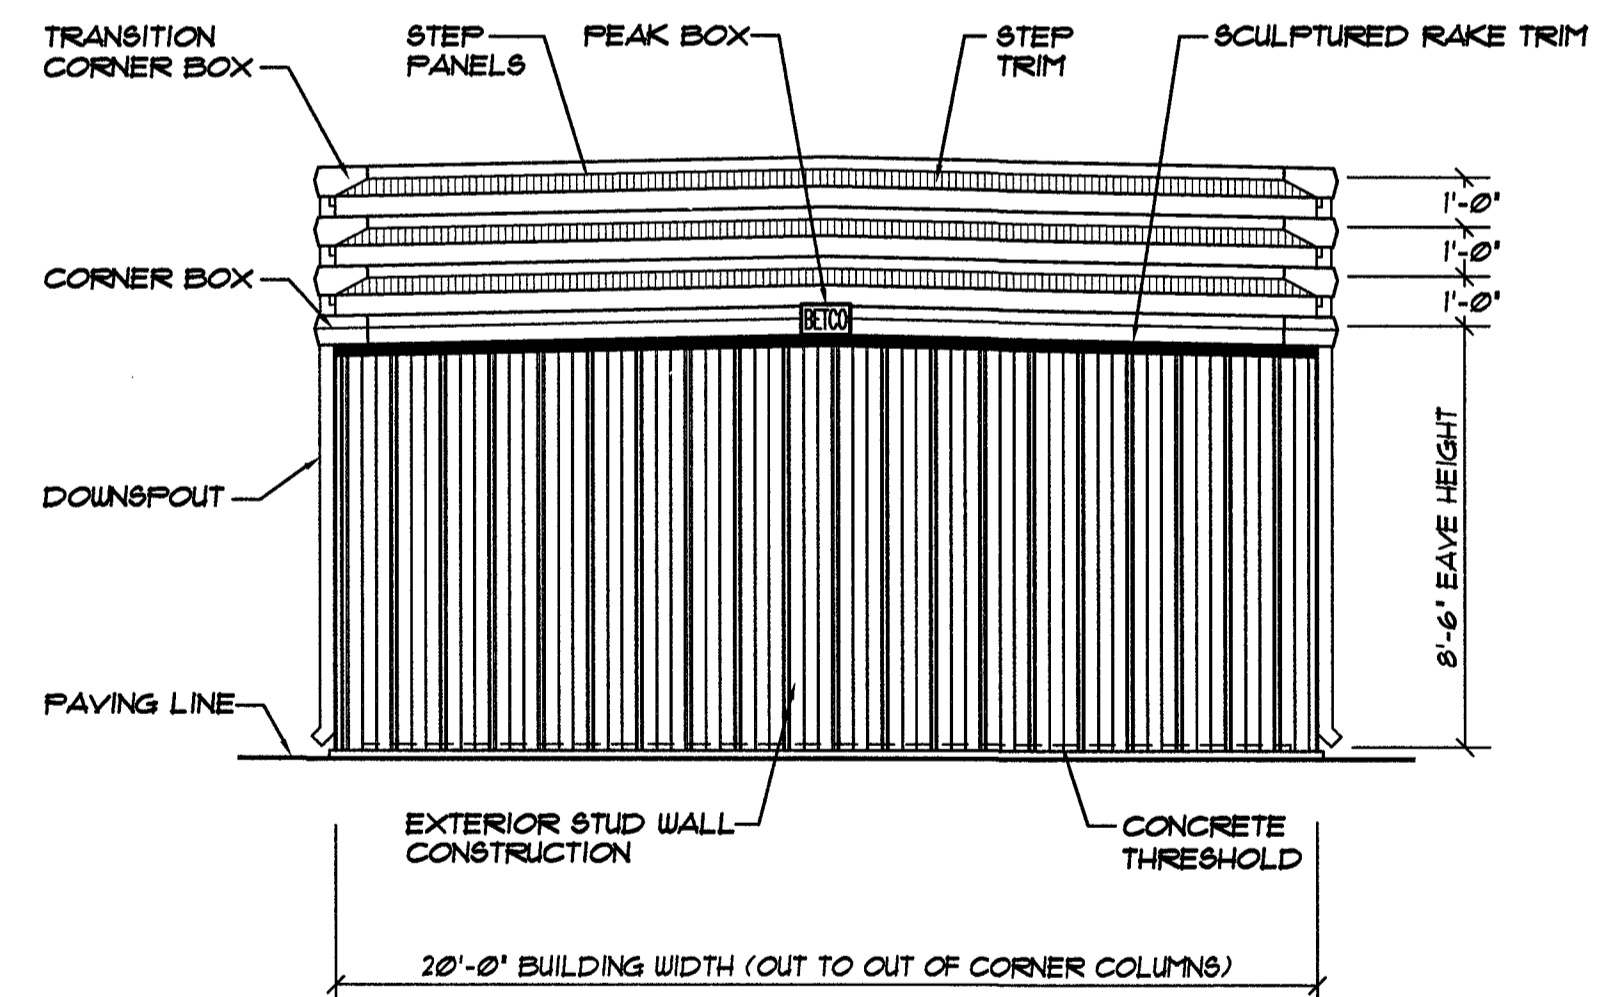


B ENDWALL ELEVATION... BUILDING "1"
 S1 SCALE: 1/4" = 1'-0"

NOTE: SEE OWNER FOR BUILDING ORIENTATION ON SITE

NOTE: DOWNSPOUTS LOCATIONS SHOWN FOR ELEVATION PURPOSE ONLY. REFER TO FLOOR PLAN SHEETS FOR LOCATIONS

BETCO, Inc.
 228 Commerce Blvd.
 Statesville, NC 28625
 Limited Engineering License # D-0140

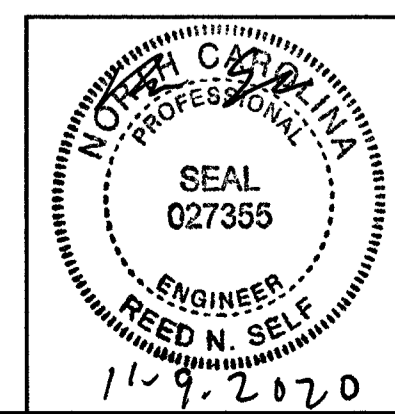

REVISIONS	DATE	BY

DATE: 11/05/20
 DRAWN BY: K. MACLAY
 SCALE: AS NOTED
 APPROVED BY: REED N. SELF
 11.9.2020



PROJECT NAME: MY STORAGE UNIT
 PROJECT ADDRESS: LILLINGTON, NORTH CAROLINA
 OWNER: MY STORAGE UNIT, LLC.
 SHEET TITLE: ELEVATIONS & NOTES BUILDING "1"
 PROJECT NO.: NC20251
 DRAWING NUMBER: S1 of 3