


RETAINING WALL PLANS  
FOR  
**SERENITY SUBDIVISION**  
RETAINING WALLS


SNEED LANE (PIN #0655-03-4488 & #0655-13-8762)  
FUQUAY-VARINA, NC

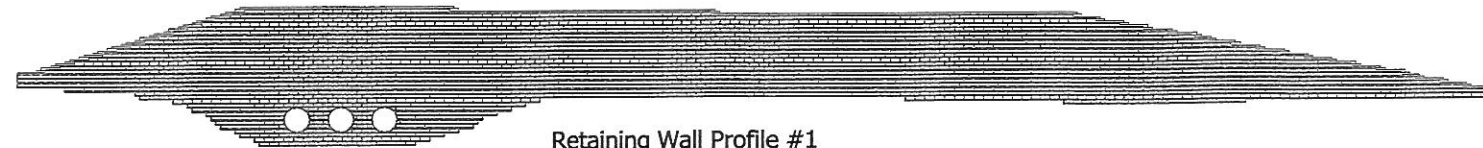


**Retaining Wall Profile #1**  
Not To Scale  
Sneed Lane (Pin #0655-03-4488 & #0655-13-8762)  
Serenity Subdivision - Fuquay-Varina, NC




**Retaining Wall Profile #2**  
Not To Scale  
Sneed Lane (Pin #0655-03-4488 & #0655-13-8762)  
Serenity Subdivision - Fuquay-Varina, NC

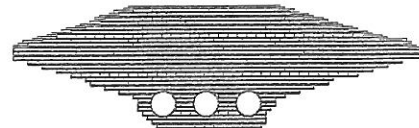

**Retaining Wall Profile #3**  
Not To Scale  
Sneed Lane (Pin #0655-03-4488 & #0655-13-8762)  
Serenity Subdivision - Fuquay-Varina, NC

 

**Retaining Wall Profile #4**  
Not To Scale  
Sneed Lane (Pin #0655-03-4488 & #0655-13-8762)  
Serenity Subdivision - Fuquay-Varina, NC

 

**Retaining Wall Profile #5**  
Not To Scale  
Sneed Lane (Pin #0655-03-4488 & #0655-13-8762)  
Serenity Subdivision - Fuquay-Varina, NC



**Retaining Wall Profile #6**  
Not To Scale  
Sneed Lane (Pin #0655-03-4488 & #0655-13-8762)  
Serenity Subdivision - Fuquay-Varina, NC

**SHEET INDEX**

COVER SHEET	G-1
SPECIFICATIONS	C-1
RETAINING WALL SITE PLAN (PHASES 1A, 1B & 1C)	C-2
RETAINING WALL PROFILE #1	C-3
RETAINING WALL PROFILE #1 (Continued) & #2	C-4
RETAINING WALL PROFILE #3 & #4	C-5
RETAINING WALL PROFILE #5 & #6	C-6
DETAIL SHEET - SHEET 1 OF 2	C-7
DETAIL SHEET - SHEET 2 OF 2	C-8

**GEOTECHNICAL GENERAL NOTE:**


1. GEOTECHNICAL INFORMATION HAS NOT BEEN PROVIDED FOR THIS PROJECT. THEREFORE, ASSUMPTIONS WERE MADE BASED ON SOIL CHARACTERISTICS IN THE AREA (REFER TO SHEET C-1). IF SOILS ARE DIFFERENT IN THE FIELD THAN LISTED IN THE GEOTECHNICAL REPORT, VENTURE ENGINEERING, P.A. MUST BE NOTIFIED IMMEDIATELY BEFORE WORK CAN CONTINUE.
2. A GLOBAL STABILITY ANALYSIS HAS NOT BEEN DONE FOR THIS PROJECT. WE RECOMMEND THAT A GLOBAL STABILITY ANALYSIS BE PERFORMED BY A 3RD PARTY GEOTECHNICAL ENGINEER FOR RETAINING WALLS THAT HAVE SLOPES ABOVE, BELOW, BOTH (SLOPES ABOVE & BELOW THE RETAINING WALL) & MULTI-TIERED RETAINING WALLS.

**GENERAL DESIGN NOTE:**

1. WALL PROFILES WERE CREATED & DESIGNED BY VENTURE ENGINEERING, P.A. PER EXISTING & PROPOSED GRADES AS SHOWN IN PLAN VIEW ON SHEET C-2 AS PROVIDED BY THE TIMMONS GROUP SEALED & DATED 05/07/20.
2. ALL GRADES SHOWN ON RETAINING WALL SITEPLAN IN THIS SET OF DRAWINGS ARE NOT KNOWN TO BE ORIGINAL DESIGN GRADES OR AS-BUILT GRADES. ALL GRADES TO BE SURVEY STAKED PRIOR TO CONSTRUCTION.

This drawing and/or the design shown are the property of Venture Engineering, P.A. The reproduction, alteration, copying or other use of this drawing without their written consent is prohibited and any infringement will be subject to legal action.  
Venture Engineering, P.A.

DESCRIPTIONS	DATE

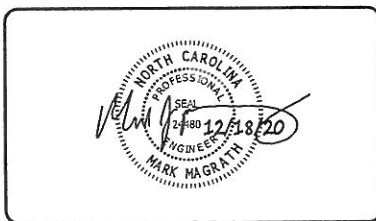

**VE**  
**Venture Engineering, P.A.**  
312 WEST MILLBROOK ROAD SUITE 237  
RALEIGH, NC 27609  
P: 919-602-1894 F: 919-676-0301  
EMAIL ADDRESS: MMAGRATH@VENTURE-E.COM  
LICENSE NO. C-2590

**SERENITY SUBDIVISION**  
RETAINING WALLS  
SNEED LANE (PIN #0655-03-4488 & #0655-13-8762)  
FUQUAY-VARINA, NC

---

COVER SHEET  
SERENITY SUBDIVISION - FUQUAY-VARINA, NC  
PHASES 1A, 1B & 1C

DATE: DECEMBER 18, 2020
DES: TLH
DRAWN: TLH
APPROVED: MJM

<b>SCALE</b>
HORIZONTAL: N/A
VERTICAL: N/A

DRAWING NUMBER <b>G-1</b>
------------------------------

VE PROJECT NO: 00200001 SERENITY SUBDIVISION - PHASES 1A, 1B & 1C

### 1.1 GENERAL

RIDGEROCK RETAINING WALL SYSTEMS ARE DESIGNED AS A GRAVITY RETAINING WALL UTILIZING A HIGH DENSITY POLYESTER GEOGRID TO REINFORCE THE SOIL ZONE BEHIND THE WALL. THE GEOGRID IS POSITIVELY CONNECTED TO THE MODULAR CONCRETE BLOCK CREATING A REINFORCED SOIL MASS CAPABLE OF RESISTING LATERAL EARTH PRESSURES AND SURCHARGED LOADS. ALL REFERENCES TO THE ENGINEER REFER TO VENTURE ENGINEERING, P.A.

### 1.2 QUALITY ASSURANCE

CONTRACTOR SHALL BE QUALIFIED TO BUILD RETAINING WALLS AND SHALL SUBMIT CERTIFICATION, PRIOR TO START OF WORK THAT THEY HAVE SUCCESSFULLY INSTALLED ON A MINIMUM OF 5 SIMILAR PROJECTS, I.E., HEIGHT, SOIL FILL TYPES, ERECTION TOLERANCES, ETC.

### 1.3 BACK FILL MATERIALS

THE SOIL MATERIAL ASSOCIATED WITH THE RETAINING WALL IN THE REINFORCED ZONE, THE RETAINED ZONE, OR THE FOUNDATION BEDDING SHALL HAVE THE FOLLOWING PROPERTIES:

- A.) FOUNDATION SOILS  $\phi$  = 28 DEGREES, COHESION = 0 PSF, UNIT WEIGHT = 120 LBS/CU.F.T.
- B.) RETAINED SOILS  $\phi$  = 28 DEGREES, COHESION = 0 PSF, UNIT WEIGHT = 120 LBS/CU.F.T.
- C.) REINFORCED SOILS  $\phi$  = 28 DEGREES, COHESION = 0 PSF, UNIT WEIGHT = 120 LBS/CU.F.T.
- D.) UNIT FILL SHALL CONSIST OF CLEAN 1" MINUS CRUSHED STONE OR CRUSHED GRAVEL MEETING THE FOLLOWING:

THE SOILS CHARACTERISTICS ABOVE WERE ASSUMED BASED ON SOILS CONDITIONS ON SIMILAR PROJECTS IN THAT AREA. IF THIS INFORMATION DOES NOT REPRESENT THE ACTUAL SOIL TO BE USED, THE ENGINEER SHALL BE NOTIFIED IMMEDIATELY AND THE WALL SHALL BE REDESIGNED.

SIEVE SIZE	% PASSING
2"	100
3/4"	75-100
No. #4	0-10
No. #50	0-5

- E.) REINFORCED BACKFILL SOILS SHALL BE FREE OF DEBRIS OR ORGANIC MATERIAL MEETING THE FOLLOWING GRADATION:

SIEVE SIZE	% PASSING
2"	100
3/4"	100-75
No. #40	< 0-60
No. #200	< 25-30

### 1.4 FOUNDATION LOADS

RETAINING WALLS UNDER 20 FEET IN HEIGHT SHALL HAVE A MINIMUM BEARING OF 3,000 PSF. RETAINING WALLS OVER 20 FEET IN HEIGHT SHALL HAVE A MINIMUM BEARING OF 5,000 PSF.

### 1.5 CONCRETE MASONRY WALL UNITS

CONCRETE WALL UNITS SHALL BE RIDGEROCK UNITS MANUFACTURED IN ACCORDANCE WITH ASTM-C1372 AND ASTM C140 AND SHALL HAVE A MINIMUM 28 DAY COMPRESSIVE STRENGTH OF 3000 PSI. UNITS SHALL BE INTERLOCKED WITH NON-CORROSIVE FIBERGLASS PINS.

### 1.6 GEOGRID REINFORCEMENT

THE GEOGRID REINFORCING MATERIAL SHALL BE HIGH TENACITY POLYESTER MANUFACTURED BY SYNTEEN AND SHALL MEET THE SPECIFICATION REQUIREMENTS PUBLISHED BY STRATAGRID FOR:

GRIDLOK 370

### 1.7 WALL BATTER

BATTER FOR THE ENTIRE WALL SHALL BE MAINTAINED AT A 4.4° SETBACK.

### 2.0 FOUNDATION REQUIREMENTS

THE FOUNDATION BEARING CAPACITY THAT WAS ASSUMED FOR DESIGN SHALL BE VERIFIED IN THE FIELD, AND COPIES OF THE TEST DATA FILED WITH THE ENGINEER. THE FOOTING SHALL BE CLEARED OF LOOSE SOIL. A MINIMUM OF 12" OF WASHED STONE SHALL BE PLACED AT THE BACK OF EACH BLOCK AS INDICATED ON THE DETAILS.

### GEOTECHNICAL GENERAL NOTE:

1. GEOTECHNICAL INFORMATION HAS NOT BEEN PROVIDED FOR THIS PROJECT. THEREFORE, ASSUMPTIONS WERE MADE BASED ON SOIL CHARACTERISTICS IN THE AREA (REFER TO SHEET C-1). IF SOILS ARE DIFFERENT IN THE FIELD THAN LISTED IN THE GEOTECHNICAL REPORT, VENTURE ENGINEERING, P.A. MUST BE NOTIFIED IMMEDIATELY BEFORE WORK CAN CONTINUE.
2. A GLOBAL STABILITY ANALYSIS HAS NOT BEEN DONE FOR THIS PROJECT. WE RECOMMEND THAT A GLOBAL STABILITY ANALYSIS BE PERFORMED BY A 3RD PARTY GEOTECHNICAL ENGINEER FOR RETAINING WALLS THAT HAVE SLOPES ABOVE, BELOW, BOTH (SLOPES ABOVE & BELOW THE RETAINING WALL) & MULTI-TIERED RETAINING WALLS.

### GENERAL DESIGN NOTE:

1. WALL PROFILES WERE CREATED & DESIGNED BY VENTURE ENGINEERING, P.A. PER EXISTING & PROPOSED GRADES AS SHOWN IN PLAN VIEW ON SHEET C-2 AS PROVIDED BY THE TIMMONS GROUP SEALED & DATED 05/07/20.
2. ALL GRADES SHOWN ON RETAINING WALL SITEPLAN IN THIS SET OF DRAWINGS ARE NOT KNOWN TO BE ORIGINAL DESIGN GRADES OR AS-BUILT GRADES. ALL GRADES TO BE SURVEY STAKED PRIOR TO CONSTRUCTION.

### 2.1 LEVELING PAD

MATERIAL SHALL CONSIST OF COMPACTED SAND, GRAVEL, CRUSHED ROCK, OR UNREINFORCED CONCRETE. THE PAD SHALL BE 4"- 6" THICK. SAND OR GRAVEL MATERIAL SHALL BE COMPACTED TO 95% STANDARD PROCTOR. AGGREGATE MATERIAL SHALL RECEIVE A MINIMUM OF ONE PASS OF THE COMPACTION EQUIPMENT.

### 2.2 UNIT FILL

THE VOID WITHIN EACH UNIT SHALL BE FILLED WITH A WASHED STONE HAVING 100% OF THE AGGREGATE PASSING THE 2" SIEVE. A MINIMUM OF 3/8" WASHED STONE SIZE IS REQUIRED (NO MORE THAN 5% PASSING THE #200 SIEVE.) PLACE THIS MATERIAL BEHIND THE BLOCK AS WELL. ALL EXCESS MATERIAL SHALL BE SWEEPED CLEAN FROM THE TOP OF THE BLOCK PRIOR TO INSTALLING THE NEXT COURSE. EACH COURSE OF BLOCK SHALL BE COMPLETELY FILLED BEFORE PROCEEDING TO THE NEXT COURSE.

### 2.3 FIRST BLOCK COURSE

THE FIRST COURSE OF BLOCK SHALL BE PLACED ON TOP OF AND IN FULL CONTACT WITH THE LEVELING PAD. THE UNITS SHALL MAINTAIN A DISTANCE OF MINIMUM 6" FROM THE FRONT AND BACK OF THE LEVELING PAD. PROPER ALIGNMENT MAY BE ACHIEVED WITH THE AID OF A STRING LINE. AFTER PLACING PINS IN EACH OF THE APPROPRIATE HOLES PROCEED TO THE NEXT COURSE OF BLOCK. EACH UNIT SHALL CONTACT THE UNITS ON BOTH SIDES AS WELL AS ABOVE AND BELOW. SOME ADJUSTMENTS MAY BE REQUIRED FOR WALLS WITH CURVES AND A BATTER.

### 2.4 CAPS

APPLY A CONSTRUCTION ADHESIVE TO THE UNITS TO PREVENT THEIR REMOVAL.

### 3.0 GEOGRID INSTALLATION

THE GEOGRID REINFORCEMENT SHALL BE LAID HORIZONTALLY ON COMPACTED BACK FILL AND CONNECTED TO THE CONCRETE WALL UNITS (RIDGEROCK UNITS SHALL BE USED FOR THIS PROJECT). GEOGRID SHALL BE PULLED TAUT REMOVING ALL SLACK FROM THE MATERIAL AND ANCHORED BEFORE ADDING FILL. GEOGRID SHALL BE INSTALLED AT THE ELEVATIONS AND LENGTHS REQUIRED AS SHOWN ON THE PLANS. (REFER TO DETAILS FOR THE APPROPRIATE ORIENTATION) SOIL SURFACE SHALL BE SMOOTH AND LEVEL AND HAVE COMPACTED TO 95% STANDARD PROCTOR BEFORE INSTALLING THE GRID.

### 3.1 FILL PLACEMENT

BACK FILL MATERIAL SHALL BE AND COMPACTED 95% STANDARD PROCTOR ON EVERY GEOGRID LIFT LAYER INTERVAL. ONLY HAND OPERATED EQUIPMENT SHALL BE ALLOWED WITHIN 3 FEET OF THE KEYSTONE UNITS. BACK FILL SHALL BE PLACED FROM THE WALL REARWARD TO INSURE TAUTNESS OF THE GEOGRID. CONSTRUCTION EQUIPMENT SHALL NOT BE OPERATED DIRECTLY ON THE GEOGRID.

### 3.2 UNSUITABLE MATERIAL

SOILS CONTAINING ROOTS, BRUSH, SOD, OR THE OTHER ORGANIC MATERIAL SHALL NOT BE ALLOWED. FROZEN SOILS, SNOW, ICE, HEAVY CLAYS, OR WET SOILS SHALL NOT BE ALLOWED. MATERIAL PASSING THE #40 SIEVE SHALL HAVE A LIQUID LIMIT OF LESS THAN 30 AND A PLASTIC LIMIT OF LESS THAN 15, UNLESS WRITTEN CONSENT IS OBTAINED FROM THE ENGINEER PRIOR TO PLACEMENT.

### 3.3 SOIL PROPERTIES

MINIMUM INTERNAL ANGLE OF FRICTION SHALL EQUAL OR BE GREATER THAN REFERENCE IN SECTION 1.3 VERIFICATION SHALL BE FILED WITH THE ENGINEER THAT THE SOIL WILL MEET THIS CRITERIA.

### 4.0 SOIL TESTING

COMPACTION TESTING SHALL BE PERFORMED FOR EVERY LIFT ELEVATION REQUIRING GEOGRID OR EVERY 3RD LIFT AS A MINIMUM TEST SHALL BE FILED WITH THE ENGINEER'S OFFICE.

### 5.0 HYDROSTATIC PRESSURE POTENTIAL

THE ENGINEER SHALL BE NOTIFIED IF ANY OF THE FOLLOWING SHOULD BECOME EVIDENT:

- WATER OR WETNESS FROM OR IN A CUT BANK.
- LOCAL SPRINGS, LOCAL STORM DRAINS, SEWER, WATER LINES UNDER OR BEHIND THE WALL

### 6.0 ACCEPTABLE BLOCK

RIDGEROCK UNITS SHALL BE USED & KEPT FREE OF DEFECTS THAT WOULD INTERFERE WITH THE PLACING OR POSITIONING OF THE UNIT OR IMPAIR ITS STRENGTH. MINOR CRACKS INCIDENTAL TO THEIR USUAL METHOD OF MANUFACTURING OR MINOR CHIPPING RESULTING FROM SHIPMENT & DELIVERY ARE NOT GROUNDS FOR REJECTION.

### 7.0 ACCEPTABLE GEOGRID

GEOGRID SHALL BE REJECTED IF 20% OR MORE OF A STRUCTURAL RIB HAS BEEN CUT OR RIPPED. THE CONTRACTOR SHALL INSPECT ALL GEOGRID DELIVERED TO THE SITE AND REJECT MATERIALS THAT MEET THIS CRITERIA. IF THE GEOGRID IS DAMAGED ON THE CONSTRUCTION SITE, IT SHALL BE REPLACED AT THE CONTRACTOR'S EXPENSE.

### 8.0 DRAINAGE COMPOSITE

(APPLIES TO CUT WALL APPLICATIONS ONLY), WHERE SITE CONDITIONS WARRANT, DRAINAGE COMPOSITE SHALL BE INSTALLED TO COVER 30% OF THE CUT BEHIND THE GEOGRID LAYERS. STRATA-DRAIN (6 FT. WIDE SECTIONS) PROVIDE 30% COVERAGE WHEN INSTALLED ON 15 FT. CENTERS AND 2/3 THE WALL HEIGHT.

### 9.0 SPECIAL PROVISIONS


- A. GENERAL CONTRACTOR SHALL COORDINATE UPPER GEOGRID LAYERS INSTALLATION WITH PAVING INSTALLATION.
- B. MAINTAIN THE DIRECTION OF DRAINAGE AWAY FROM THE WALL FACE AT TIMES DURING CONSTRUCTION OF THE WALL AND FINISH GRADING AS SHOWN ON PLANS.
- C. PLACEMENT OF GEOGRID SHALL BE AS PER PLANS REFERENCE TO LENGTH AND ELEVATIONS.
- D. THE ENGINEER SHALL BE NOTIFIED BY THE INSTALLING CONTRACTOR SHOULD THE EMBEDMENT DEPTH OF THE BLOCK BE LESS THAN 8" FOR WALLS UNDER OR EQUAL TO 7 FT., 12" FOR WALLS GREATER THAN 7 FT. AND 2'-0" FOR WALLS GREATER THAN OR EQUAL TO 14 FT.
- E. THE REINFORCED SOIL IS ASSUMED TO BE SANDY TYPE MATERIAL.

### 10.0 QUALIFICATION OF DESIGN

- A. STABILITY OF ANY TEMPORARY SLOPES REQUIRED BY THE INSTALLATION OF A SEGMENTAL RETAINING WALL SHALL BE ADDRESSED BY A QUALIFIED GEOTECHNICAL ENGINEER. RESPONSIBILITY OF THESE TEMPORARY SLOPES RESTS WITH THE OWNER AND/OR ARCHITECT OF THIS PROJECT AND THE SLOPES SHALL MEET ALL OSHA STANDARDS. SLOPES STEEPNESS = 1.5H:1V.
- B. HANDRAIL/GUARDRAIL REQUIREMENTS SHALL BE DETERMINED BY THE CIVIL SITE ENGINEER OF RECORD, NOT VENTURE ENGINEERING, P.A.
- C. NOTIFY VENTURE ENGINEERING, P.A. PRIOR TO MODIFYING IF EXISTING SITE TOPOGRAPHY DOES NOT MATCH CONDITIONS OUTLINED ON RETAINING WALL PROFILE.

This drawing and/or the design shown are the property of Venture Engineering, P.A. The reproduction, alteration, copying or other use of this drawing without their written consent is prohibited and any infringement will be subject to legal action.  
Venture Engineering, P.A.

DESCRIPTIONS	DATE

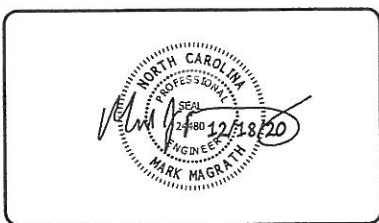

**VE**  
**Venture Engineering, P.A.**  
312 WEST MILLBROOK ROAD SUITE 237  
RALEIGH, NC 27609  
P: 919-602-1894 F: 919-676-0301  
EMAIL ADDRESS: MMAGRATH@VENTURE-E.COM  
LICENSE NO. C-2590

**SERENITY SUBDIVISION**  
RETAINING WALLS  
SNEED LANE (PIN #0655-03-4488 & #0655-13-8762)  
FUQUAY-VARINA, NC


---

**SPECIFICATIONS**  
SERENITY SUBDIVISION - FUQUAY-VARINA, NC  
PHASES 1A, 1B & 1C


DATE: DECEMBER 18, 2020	<b>SCALE</b>	DRAWING NUMBER <b>C-1</b>
DES: TLH		
DRAWN: TLH		
APPROVED: MJM	HORIZONTAL: N/A	VERTICAL: N/A

SERENITY SUBDIVISION PHASES 1A, 1B & 1C RETAINING WALL CONSTRUCTION - RALEIGH, NORTH CAROLINA  
VE PROJECT NO: 00200001 SERENITY SUBDIVISION - PHASES 1A, 1B & 1C


SERENITY SUBDIVISION PHASES 1A, 1B & 1C RETAINING WALL CONSTRUCTION - RALEIGH, NORTH CAROLINA

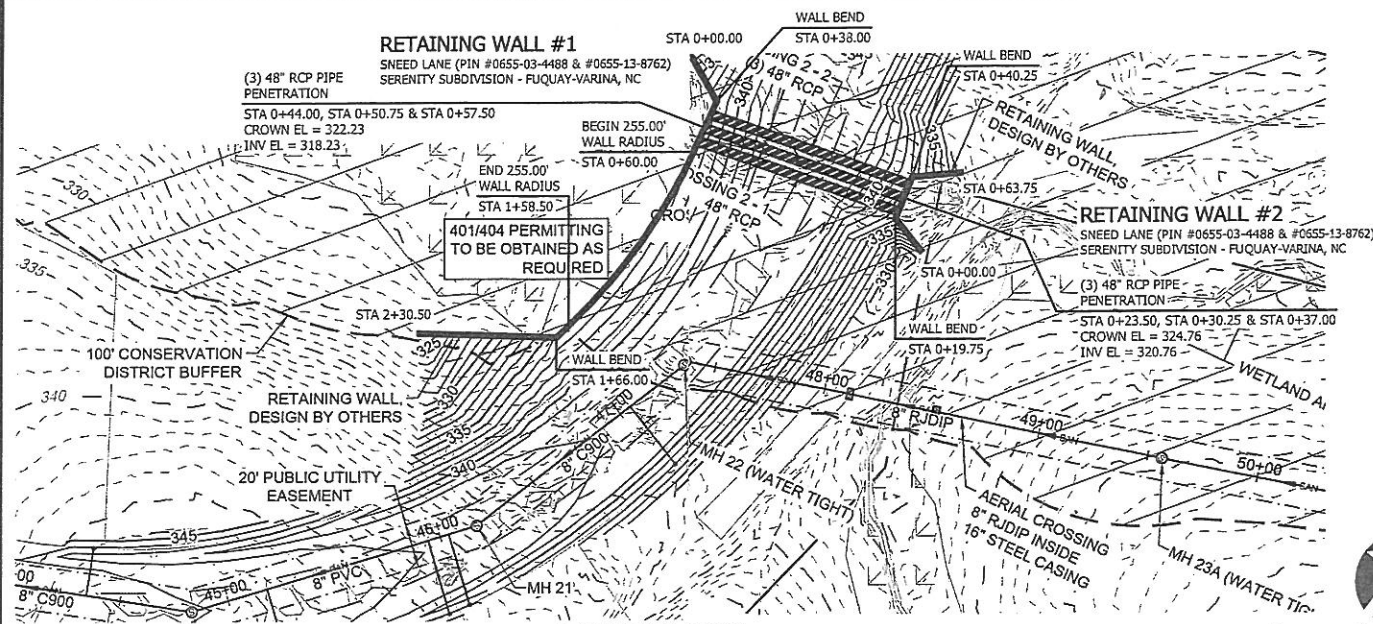

**RETAINING WALL #1 & #2**  
**RETAINING WALL SITE PLAN - SERENITY SUBDIVISION**  
SCALE: 1" = 40'  
SNEED LANE (PIN #0655-03-4488 & #0655-13-8762)  
SERENITY SUBDIVISION - FUQUAY-VARINA, NC  
REFER TO SHEET C4.1 - CIVIL GRADING PLANS (TIMMONS GROUP)

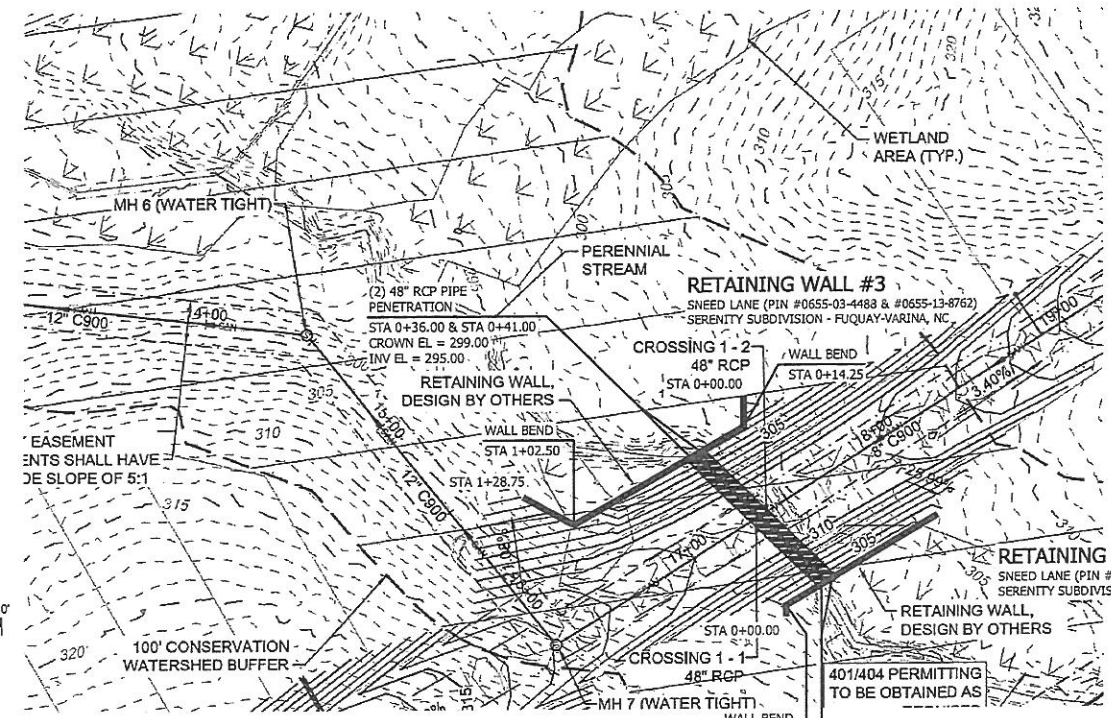

**RETAINING WALL #3 & #4**  
**RETAINING WALL SITE PLAN - SERENITY SUBDIVISION**  
SCALE: 1" = 40'  
SNEED LANE (PIN #0655-03-4488 & #0655-13-8762)  
SERENITY SUBDIVISION - FUQUAY-VARINA, NC  
REFER TO SHEET C4.1 - CIVIL GRADING PLANS (TIMMONS GROUP)

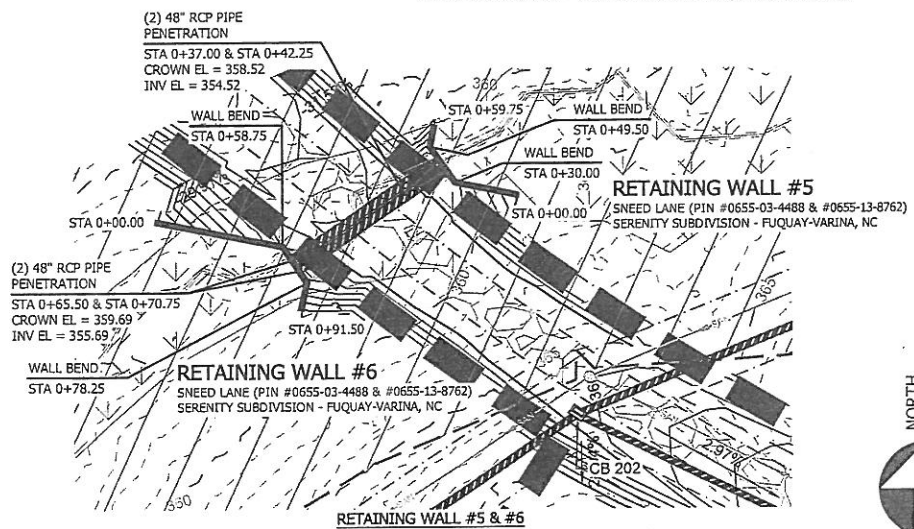

**RETAINING WALL #5 & #6**  
**RETAINING WALL SITE PLAN - SERENITY SUBDIVISION**  
SCALE: 1" = 40'  
SNEED LANE (PIN #0655-03-4488 & #0655-13-8762)  
SERENITY SUBDIVISION - FUQUAY-VARINA, NC  
REFER TO SHEET C4.4 - CIVIL GRADING PLANS (TIMMONS GROUP)

**GEOTECHNICAL GENERAL NOTE:**

1. GEOTECHNICAL INFORMATION HAS NOT BEEN PROVIDED FOR THIS PROJECT. THEREFORE, ASSUMPTIONS WERE MADE BASED ON SOIL CHARACTERISTICS IN THE AREA (REFER TO SHEET C-1). IF SOILS ARE DIFFERENT IN THE FIELD THAN LISTED IN THE GEOTECHNICAL REPORT, VENTURE ENGINEERING, P.A. MUST BE NOTIFIED IMMEDIATELY BEFORE WORK CAN CONTINUE.
2. A GLOBAL STABILITY ANALYSIS HAS NOT BEEN DONE FOR THIS PROJECT. WE RECOMMEND THAT A GLOBAL STABILITY ANALYSIS BE PERFORMED BY A 3RD PARTY GEOTECHNICAL ENGINEER FOR RETAINING WALLS THAT HAVE SLOPES ABOVE, BELOW, BOTH (SLOPES ABOVE & BELOW THE RETAINING WALL) & MULTI-TIERED RETAINING WALLS.

**GENERAL DESIGN NOTE:**

1. WALL PROFILES WERE CREATED & DESIGNED BY VENTURE ENGINEERING, P.A. PER EXISTING & PROPOSED GRADES AS SHOWN IN PLAN VIEW ON SHEET C-2 AS PROVIDED BY THE TIMMONS GROUP SEALED & DATED 05/07/20.
2. ALL GRADES SHOWN ON RETAINING WALL SITEPLAN IN THIS SET OF DRAWINGS ARE NOT KNOWN TO BE ORIGINAL DESIGN GRADES OR AS-BUILT GRADES. ALL GRADES TO BE SURVEY STAKED PRIOR TO CONSTRUCTION.

**NOTE:**

THIS CIVIL SITE GRADING PLAN SHOWN HERE & PLAN VIEWS WERE DONE BY THE TIMMONS GROUP DATED 05/07/20. VENTURE ENGINEERING, P.A. IS NOT RESPONSIBLE FOR ERRORS/OMMISSIONS ON CIVIL ENGINEERING GRADING PLAN.

This drawing and/or the design shown are the property of Venture Engineering, P.A. The reproduction, alteration, copying or other use of this drawing without their written consent is prohibited and any infringement will be subject to legal action. Venture Engineering, P.A.

NO.	DESCRIPTIONS	DATE




**VE**  
**Venture Engineering, P.A.**  
312 WEST MILLBROOK ROAD SUITE 237  
RALEIGH, NC 27609  
P: 919-602-1894 F: 919-676-0301  
EMAIL ADDRESS: MMAGRATH@VENTURE-E.COM  
LICENSE NO. C-2590

**SERENITY SUBDIVISION**  
RETAINING WALLS  
SNEED LANE (PIN #0655-03-4488 & #0655-13-8762)  
FUQUAY-VARINA, NC  
**RETAINING WALL SITE PLAN**  
SERENITY SUBDIVISION - FUQUAY-VARINA, NC  
PHASES 1A, 1B & 1C

DATE: DECEMBER 18, 2020	<b>SCALE</b> HORIZONTAL: 1" = 40' VERTICAL: N/A	<b>DRAWING NUMBER</b> C-2
DES: TLH		
DRAWN: TLH		
APPROVED: MIM		

VE PROJECT NO: 00200001 SERENITY SUBDIVISION - PHASES 1A, 1B & 1C

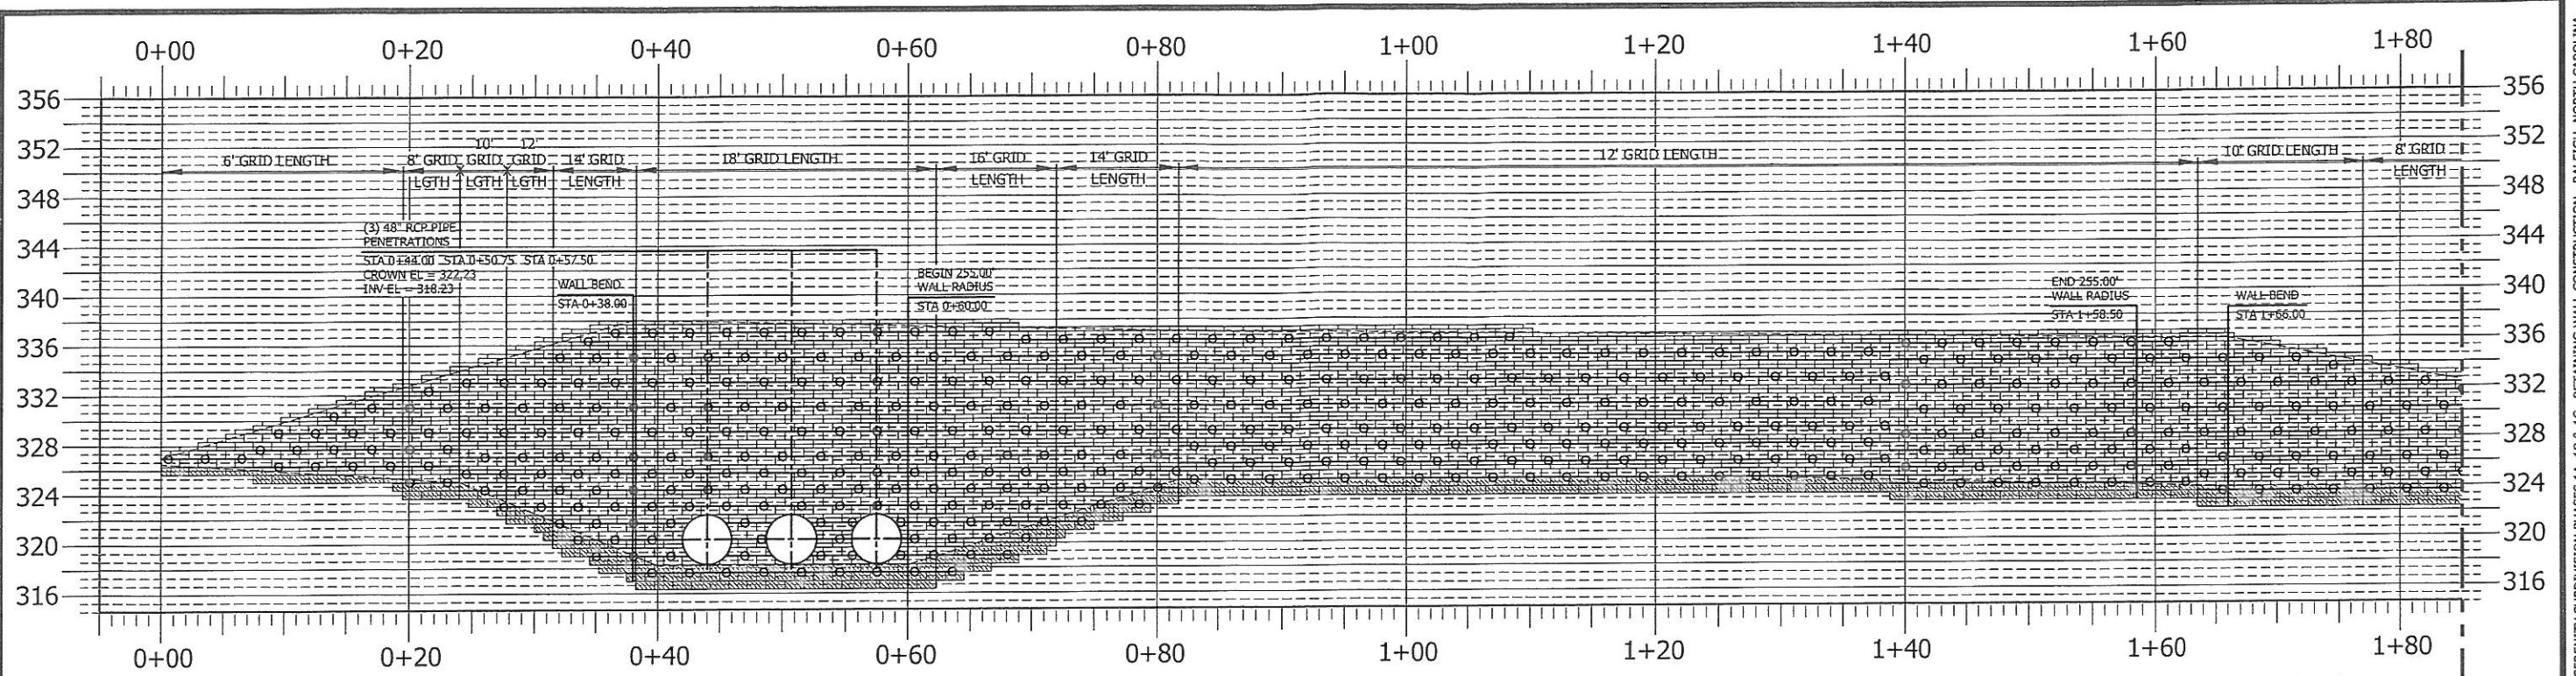

**RETAINING WALL PROFILE #1**  
 NOT TO SCALE  
 SNEED LANE (PIN #0655-03-4488 & #0655-13-8762)  
 SERENITY SUBDIVISION - FUQUAY-VARINA, NC  
 REFER TO SHEET C4.1 - CIVIL GRADING PLANS (TIMMONS GROUP)


**MATCHLINE A**  
 SEE SHEET C-4 FOR CONTINUATION OF  
 MATCHLINE A (STA 1+85)

**GEOTECHNICAL GENERAL NOTE:**

1. GEOTECHNICAL INFORMATION HAS NOT BEEN PROVIDED FOR THIS PROJECT. THEREFORE, ASSUMPTIONS WERE MADE BASED ON SOIL CHARACTERISTICS IN THE AREA (REFER TO SHEET C-1). IF SOILS ARE DIFFERENT IN THE FIELD THAN LISTED IN THE GEOTECHNICAL REPORT, VENTURE ENGINEERING, P.A. MUST BE NOTIFIED IMMEDIATELY BEFORE WORK CAN CONTINUE.
2. A GLOBAL STABILITY ANALYSIS HAS NOT BEEN DONE FOR THIS PROJECT. WE RECOMMEND THAT A GLOBAL STABILITY ANALYSIS BE PERFORMED BY A 3RD PARTY GEOTECHNICAL ENGINEER FOR RETAINING WALLS THAT HAVE SLOPES ABOVE, BELOW, BOTH (SLOPES ABOVE & BELOW THE RETAINING WALL) & MULTI-TIERED RETAINING WALLS.


**GENERAL DESIGN NOTE:**

1. WALL PROFILES WERE CREATED & DESIGNED BY VENTURE ENGINEERING, P.A. PER EXISTING & PROPOSED GRADES AS SHOWN IN PLAN VIEW ON SHEET C-2 AS PROVIDED BY THE TIMMONS GROUP SEALED & DATED 05/07/20.
2. ALL GRADES SHOWN ON RETAINING WALL SITEPLAN IN THIS SET OF DRAWINGS ARE NOT KNOWN TO BE ORIGINAL DESIGN GRADES OR AS-BUILT GRADES. ALL GRADES TO BE SURVEY STAKED PRIOR TO CONSTRUCTION.

 

This drawing and/or the design shown are the property of Venture Engineering, P.A. The reproduction, alteration, copying or other use of this drawing without their written consent is prohibited and any infringement will be subject to legal action.  
 Venture Engineering, P.A.

NO.	DESCRIPTIONS	DATE

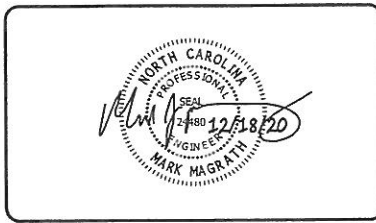

**VE**  
**Venture Engineering, P.A.**  
 312 WEST MILLBROOK ROAD SUITE 237  
 RALEIGH, NC 27609  
 P: 919-602-1894 F: 919-676-0301  
 EMAIL ADDRESS: MMAGRATH@VENTURE-E.COM  
 LICENSE NO. C-2590

**SERENITY SUBDIVISION**  
 RETAINING WALLS  
 SNEED LANE (PIN #0655-03-4488 & #0655-13-8762)  
 FUQUAY-VARINA, NC

---


**RETAINING WALL PROFILE #1**  
 SERENITY SUBDIVISION - FUQUAY-VARINA, NC  
 PHASES 1A, 1B & 1C

DATE: DECEMBER 18, 2020
DES: TLH
DRAWN: TLH
APPROVED: MDM

<b>SCALE</b>
HORIZONTAL: N/A
VERTICAL: N/A

DRAWING NUMBER
<b>C-3</b>

SERENITY SUBDIVISION - PHASES 1A, 1B & 1C RETAINING WALL CONSTRUCTION - RALEIGH, NORTH CAROLINA

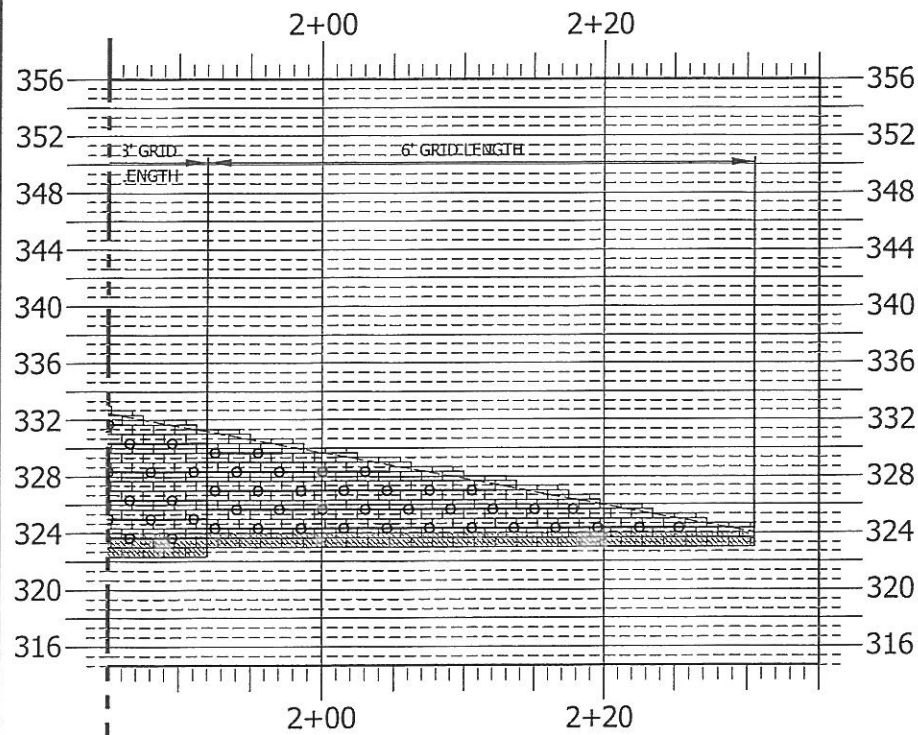


MATCHLINE A

SEE SHEET C-3 FOR CONTINUATION OF MATCHLINE A (STA 1+85)

**RETAINING WALL PROFILE #1 (Continued)**

NOT TO SCALE  
 SNEED LANE (PIN #0655-03-4488 & #0655-13-8762)  
 SERENITY SUBDIVISION - FUQUAY-VARINA, NC  
 REFER TO SHEET C4.1 - CIVIL GRADING PLANS (TIMMONS GROUP)

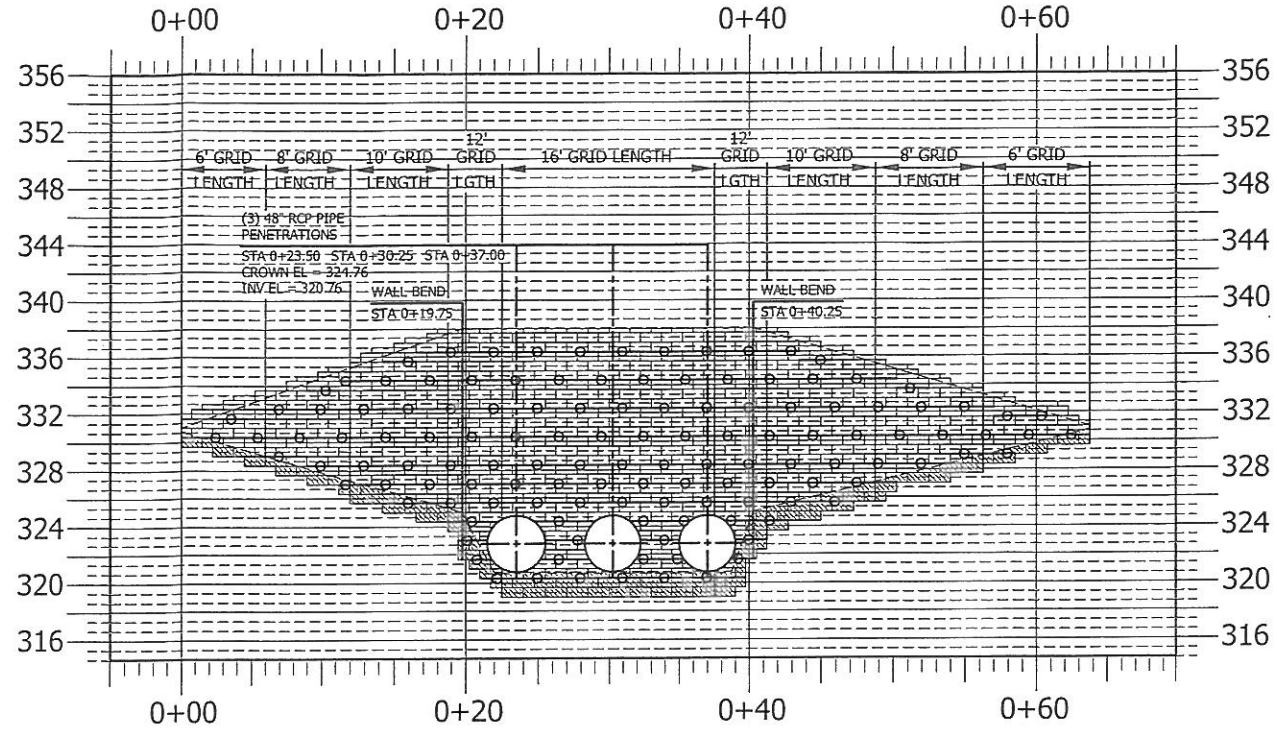

**RETAINING WALL PROFILE #2**


NOT TO SCALE  
 SNEED LANE (PIN #0655-03-4488 & #0655-13-8762)  
 SERENITY SUBDIVISION - FUQUAY-VARINA, NC  
 REFER TO SHEET C4.1 - CIVIL GRADING PLANS (TIMMONS GROUP)

**GEOTECHNICAL GENERAL NOTE:**

1. GEOTECHNICAL INFORMATION HAS NOT BEEN PROVIDED FOR THIS PROJECT. THEREFORE, ASSUMPTIONS WERE MADE BASED ON SOIL CHARACTERISTICS IN THE AREA (REFER TO SHEET C-1). IF SOILS ARE DIFFERENT IN THE FIELD THAN LISTED IN THE GEOTECHNICAL REPORT, VENTURE ENGINEERING, P.A. MUST BE NOTIFIED IMMEDIATELY BEFORE WORK CAN CONTINUE.
2. A GLOBAL STABILITY ANALYSIS HAS NOT BEEN DONE FOR THIS PROJECT. WE RECOMMEND THAT A GLOBAL STABILITY ANALYSIS BE PERFORMED BY A 3RD PARTY GEOTECHNICAL ENGINEER FOR RETAINING WALLS THAT HAVE SLOPES ABOVE, BELOW, BOTH (SLOPES ABOVE & BELOW THE RETAINING WALL) & MULTI-TIERED RETAINING WALLS.


**GENERAL DESIGN NOTE:**

1. WALL PROFILES WERE CREATED & DESIGNED BY VENTURE ENGINEERING, P.A. PER EXISTING & PROPOSED GRADES AS SHOWN IN PLAN VIEW ON SHEET C-2 AS PROVIDED BY THE TIMMONS GROUP SEALED & DATED 05/07/20.
2. ALL GRADES SHOWN ON RETAINING WALL SITEPLAN IN THIS SET OF DRAWINGS ARE NOT KNOWN TO BE ORIGINAL DESIGN GRADES OR AS-BUILT GRADES. ALL GRADES TO BE SURVEY STAKED PRIOR TO CONSTRUCTION.

 

This drawing and/or the design shown are the property of Venture Engineering, P.A. The reproduction, alteration, copying or other use of this drawing without their written consent is prohibited and any infringement will be subject to legal action.  
 Venture Engineering, P.A.

DESCRIPTIONS	DATE

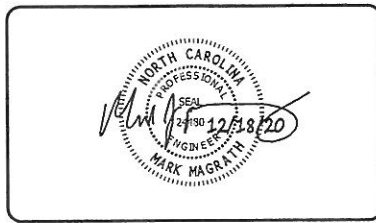


**VE**  
**Venture Engineering, P.A.**  
 312 WEST MILLBROOK ROAD SUITE 237  
 RALEIGH, NC 27609  
 P: 919-602-1894 F: 919-676-0301  
 EMAIL ADDRESS: MMAGRATH@VENTURE-E.COM  
 LICENSE NO. C-2590

**SERENITY SUBDIVISION**  
 RETAINING WALLS  
 SNEED LANE (PIN #0655-03-4488 & #0655-13-8762)  
 FUQUAY-VARINA, NC

**RETAINING WALL PROFILE #1 (Continued) & #2**  
 SERENITY SUBDIVISION - FUQUAY-VARINA, NC  
 PHASES 1A, 1B & 1C


DATE: DECEMBER 18, 2020	SCALE HORIZONTAL: N/A VERTICAL: N/A	DRAWING NUMBER <b>C-4</b>
DES: TLH		
DRAWN: TLH APPROVED: MJM		

SERENITY SUBDIVISION - PHASES 1A, 1B & 1C RETAINING WALL CONSTRUCTION - RALEIGH, NORTH CAROLINA  
 VE PROJECT NO: 00200001

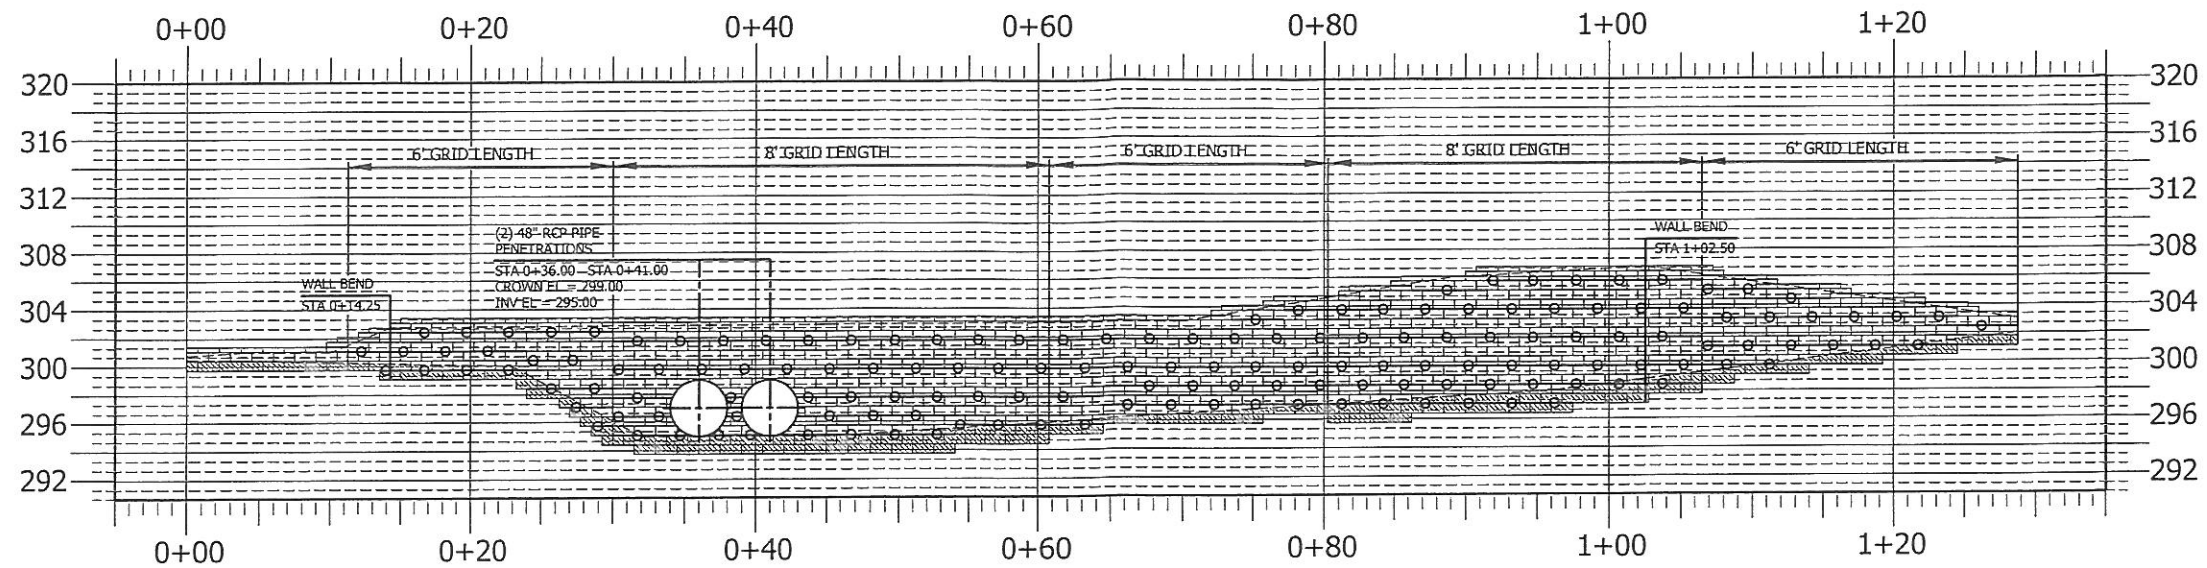

**RETAINING WALL PROFILE #3**

NOT TO SCALE  
 SNEED LANE (PIN #0655-03-4488 & #0655-13-8762)  
 SERENITY SUBDIVISION - FUQUAY-VARINA, NC  
 REFER TO SHEET C4.1 - CIVIL GRADING PLANS (TIMMONS GROUP)

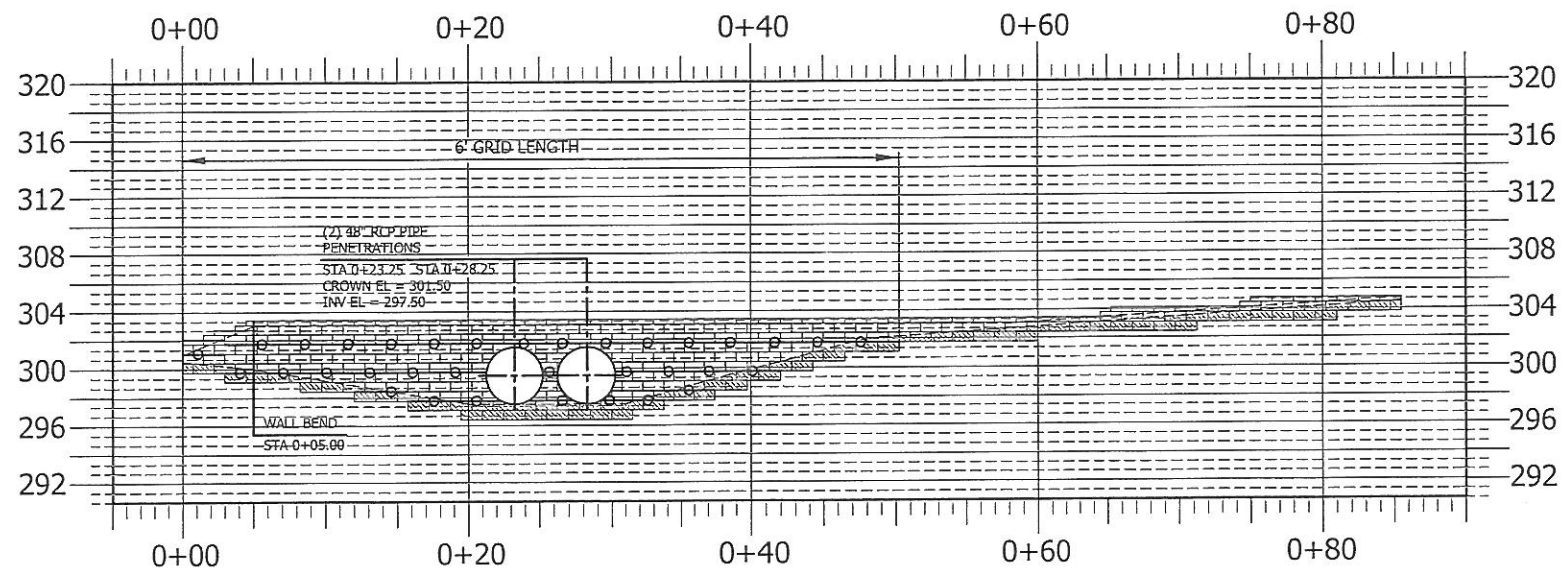

**RETAINING WALL PROFILE #4**


NOT TO SCALE  
 SNEED LANE (PIN #0655-03-4488 & #0655-13-8762)  
 SERENITY SUBDIVISION - FUQUAY-VARINA, NC  
 REFER TO SHEET C4.1 - CIVIL GRADING PLANS (TIMMONS GROUP)

**GEOTECHNICAL GENERAL NOTE:**

1. GEOTECHNICAL INFORMATION HAS NOT BEEN PROVIDED FOR THIS PROJECT. THEREFORE, ASSUMPTIONS WERE MADE BASED ON SOIL CHARACTERISTICS IN THE AREA (REFER TO SHEET C-1). IF SOILS ARE DIFFERENT IN THE FIELD THAN LISTED IN THE GEOTECHNICAL REPORT, VENTURE ENGINEERING, P.A. MUST BE NOTIFIED IMMEDIATELY BEFORE WORK CAN CONTINUE.
2. A GLOBAL STABILITY ANALYSIS HAS NOT BEEN DONE FOR THIS PROJECT. WE RECOMMEND THAT A GLOBAL STABILITY ANALYSIS BE PERFORMED BY A 3RD PARTY GEOTECHNICAL ENGINEER FOR RETAINING WALLS THAT HAVE SLOPES ABOVE, BELOW, BOTH (SLOPES ABOVE & BELOW THE RETAINING WALL) & MULTI-TIERED RETAINING WALLS.


**GENERAL DESIGN NOTE:**

1. WALL PROFILES WERE CREATED & DESIGNED BY VENTURE ENGINEERING, P.A. PER EXISTING & PROPOSED GRADES AS SHOWN IN PLAN VIEW ON SHEET C-2 AS PROVIDED BY THE TIMMONS GROUP SEALED & DATED 05/07/20.
2. ALL GRADES SHOWN ON RETAINING WALL SITEPLAN IN THIS SET OF DRAWINGS ARE NOT KNOWN TO BE ORIGINAL DESIGN GRADES OR AS-BUILT GRADES. ALL GRADES TO BE SURVEY STAKED PRIOR TO CONSTRUCTION.

 

This drawing and/or the design shown are the property of Venture Engineering, P.A. The reproduction, alteration, copying or other use of this drawing without their written consent is prohibited and any infringement will be subject to legal action.  
 Venture Engineering, P.A.

DESCRIPTIONS	DATE

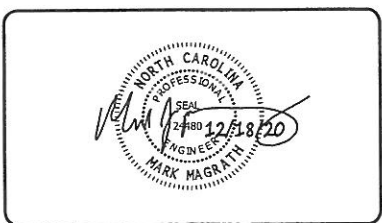

**Venture Engineering, P.A.**  
 312 WEST MILLBROOK ROAD SUITE 237  
 RALEIGH, NC 27609  
 P: 919-602-1894 F: 919-676-0301  
 EMAIL ADDRESS: MMAGRATH@VENTURE-E.COM  
 LICENSE NO. C-2590

**SERENITY SUBDIVISION**  
 RETAINING WALLS  
 SNEED LANE (PIN #0655-03-4488 & #0655-13-8762)  
 FUQUAY-VARINA, NC

---


**RETAINING WALL PROFILE #3 & #4**  
 SERENITY SUBDIVISION - FUQUAY-VARINA, NC  
 PHASES 1A, 1B & 1C

DATE: DECEMBER 18, 2020
DES: TLH
DRAWN: TLH
APPROVED: MIM


<b>SCALE</b>
HORIZONTAL: N/A
VERTICAL: N/A

DRAWING NUMBER
<b>C-5</b>

VE PROJECT NO: 00200001 SERENITY SUBDIVISION - PHASES 1A, 1B & 1C RETAINING WALL CONSTRUCTION - RALEIGH, NORTH CAROLINA

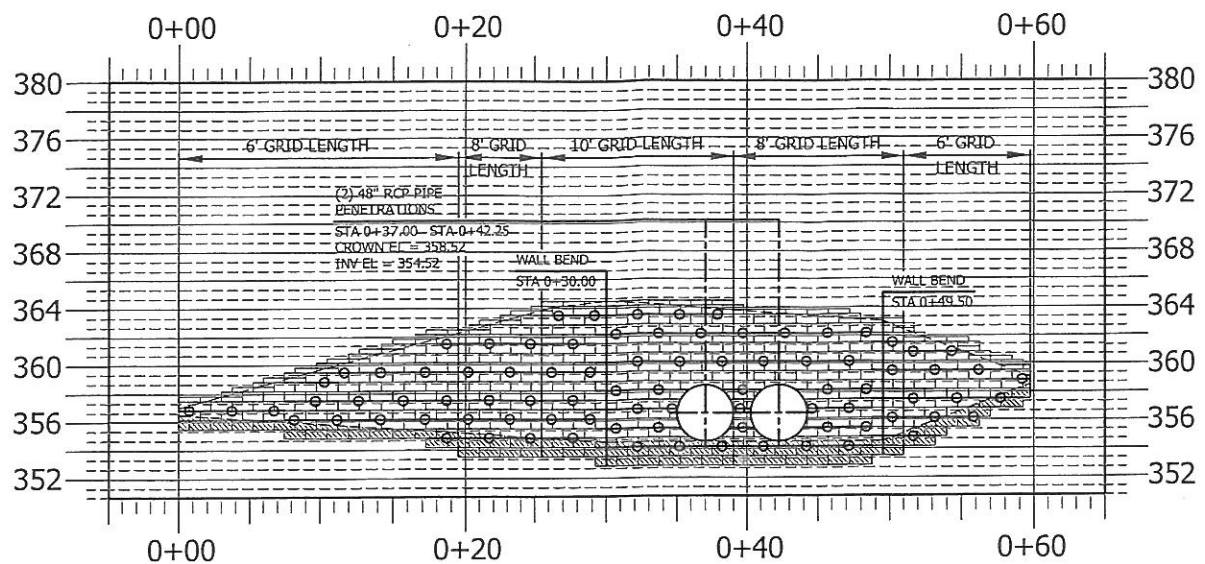

**RETAINING WALL PROFILE #5**  
 NOT TO SCALE  
 SNEED LANE (PIN #0655-03-4488 & #0655-13-8762)  
 SERENITY SUBDIVISION - FUQUAY-VARINA, NC  
 REFER TO SHEET C4.4 - CIVIL GRADING PLANS (TIMMONS GROUP)

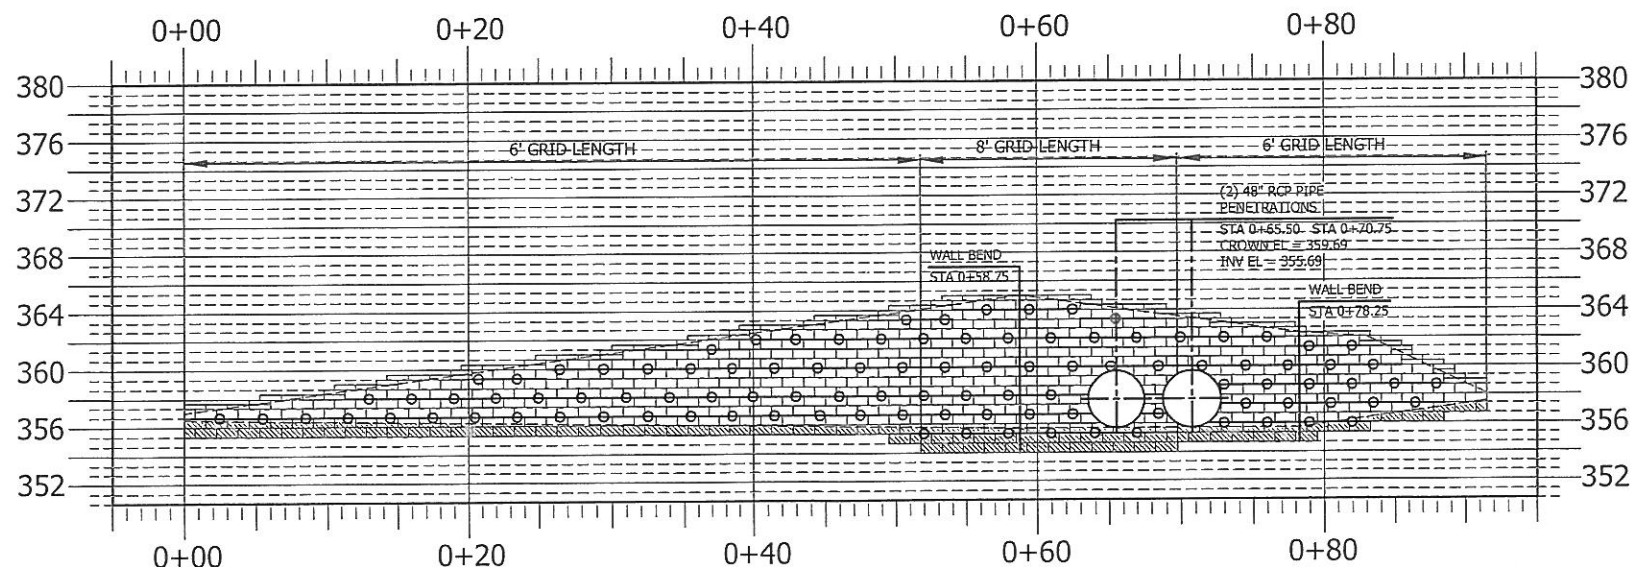


**RETAINING WALL PROFILE #6**  
 NOT TO SCALE  
 SNEED LANE (PIN #0655-03-4488 & #0655-13-8762)  
 SERENITY SUBDIVISION - FUQUAY-VARINA, NC  
 REFER TO SHEET C4.4 - CIVIL GRADING PLANS (TIMMONS GROUP)

**GEOTECHNICAL GENERAL NOTE:**

1. GEOTECHNICAL INFORMATION HAS NOT BEEN PROVIDED FOR THIS PROJECT. THEREFORE, ASSUMPTIONS WERE MADE BASED ON SOIL CHARACTERISTICS IN THE AREA (REFER TO SHEET C-1). IF SOILS ARE DIFFERENT IN THE FIELD THAN LISTED IN THE GEOTECHNICAL REPORT, VENTURE ENGINEERING, P.A. MUST BE NOTIFIED IMMEDIATELY BEFORE WORK CAN CONTINUE.
2. A GLOBAL STABILITY ANALYSIS HAS NOT BEEN DONE FOR THIS PROJECT. WE RECOMMEND THAT A GLOBAL STABILITY ANALYSIS BE PERFORMED BY A 3RD PARTY GEOTECHNICAL ENGINEER FOR RETAINING WALLS THAT HAVE SLOPES ABOVE, BELOW, BOTH (SLOPES ABOVE & BELOW THE RETAINING WALL) & MULTI-TIERED RETAINING WALLS.


**GENERAL DESIGN NOTE:**

1. WALL PROFILES WERE CREATED & DESIGNED BY VENTURE ENGINEERING, P.A. PER EXISTING & PROPOSED GRADES AS SHOWN IN PLAN VIEW ON SHEET C-2 AS PROVIDED BY THE TIMMONS GROUP SEALED & DATED 05/07/20.
2. ALL GRADES SHOWN ON RETAINING WALL SITEPLAN IN THIS SET OF DRAWINGS ARE NOT KNOWN TO BE ORIGINAL DESIGN GRADES OR AS-BUILT GRADES. ALL GRADES TO BE SURVEY STAKED PRIOR TO CONSTRUCTION.

 

This drawing and/or the design shown are the property of Venture Engineering, P.A. The reproduction, alteration, copying or other use of this drawing without their written consent is prohibited and any infringement will be subject to legal action.  
 Venture Engineering, P.A.

DESCRIPTIONS	DATE

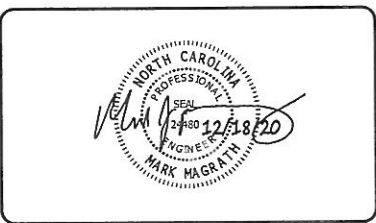

**VE**  
**Venture Engineering, P.A.**  
 312 WEST MILLBROOK ROAD SUITE 237  
 RALEIGH, NC 27609  
 P: 919-602-1894 F: 919-676-0301  
 EMAIL ADDRESS: MMAGRATH@VENTURE-E.COM  
 LICENSE NO. C-2590



**SERENITY SUBDIVISION**  
 RETAINING WALLS  
 SNEED LANE (PIN #0655-03-4488 & #0655-13-8762)  
 FUQUAY-VARINA, NC

---

**RETAINING WALL PROFILE #5 & #6**  
 SERENITY SUBDIVISION - FUQUAY-VARINA, NC  
 PHASES 1A, 1B & 1C

DATE: DECEMBER 18, 2020	<b>SCALE</b> HORIZONTAL: N/A VERTICAL: N/A	<b>DRAWING NUMBER</b> C-6
DES: TLH		
DRAWN: TLH APPROVED: MM		

VE PROJECT NO: 00200001 SERENITY SUBDIVISION - PHASES 1A, 1B & 1C RETAINING WALL CONSTRUCTION - RALEIGH, NORTH CAROLINA

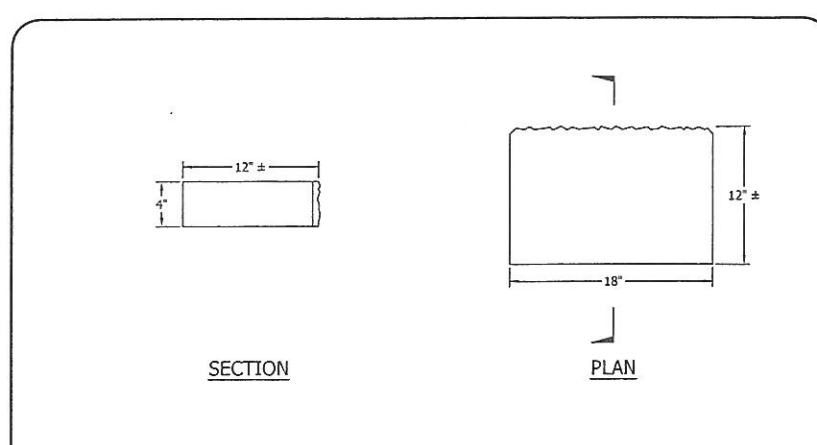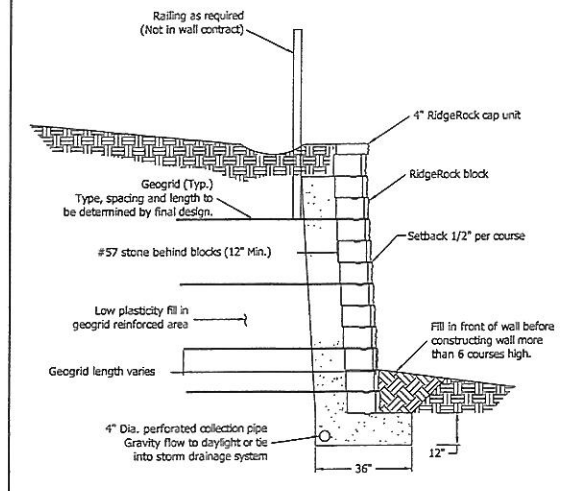

RidgeRock Retaining Walls Inc. P.O. Box 241233 Charlotte, NC 28224 704-504-3358 Fax: 504-3038

RIDGEROCK CAP UNIT DETAILS  
1 of 1 SHEET NO. 2/2008 DATE  
RIDGEROCK DETAILS

RidgeRock Retaining Walls Inc. P.O. Box 241233 Charlotte, NC 28224 704-504-3358 Fax: 504-3038

RIDGEROCK RETAINING WALL TYPICAL CROSS SECTION  
1 of 1 SHEET NO. 1/15/07 DATE  
RIDGEROCK DETAIL


**GEOTECHNICAL GENERAL NOTE:**

1. GEOTECHNICAL INFORMATION HAS NOT BEEN PROVIDED FOR THIS PROJECT. THEREFORE, ASSUMPTIONS WERE MADE BASED ON SOIL CHARACTERISTICS IN THE AREA (REFER TO SHEET C-1). IF SOILS ARE DIFFERENT IN THE FIELD THAN LISTED IN THE GEOTECHNICAL REPORT, VENTURE ENGINEERING, P.A. MUST BE NOTIFIED IMMEDIATELY BEFORE WORK CAN CONTINUE.
2. A GLOBAL STABILITY ANALYSIS HAS NOT BEEN DONE FOR THIS PROJECT. WE RECOMMEND THAT A GLOBAL STABILITY ANALYSIS BE PERFORMED BY A 3RD PARTY GEOTECHNICAL ENGINEER FOR RETAINING WALLS THAT HAVE SLOPES ABOVE, BELOW, BOTH (SLOPES ABOVE & BELOW THE RETAINING WALL) & MULTI-TIERED RETAINING WALLS.

**GENERAL DESIGN NOTE:**

1. WALL PROFILES WERE CREATED & DESIGNED BY VENTURE ENGINEERING, P.A. PER EXISTING & PROPOSED GRADES AS SHOWN IN PLAN VIEW ON SHEET C-2 AS PROVIDED BY THE TIMMONS GROUP SEALED & DATED 05/07/20.
2. ALL GRADES SHOWN ON RETAINING WALL SITEPLAN IN THIS SET OF DRAWINGS ARE NOT KNOWN TO BE ORIGINAL DESIGN GRADES OR AS-BUILT GRADES. ALL GRADES TO BE SURVEY STAKED PRIOR TO CONSTRUCTION.

NO.	DESCRIPTIONS	DATE

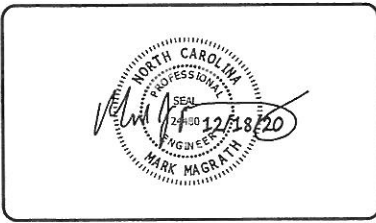


**VE**  
**Venture Engineering, P.A.**  
 312 WEST MILLBROOK ROAD SUITE 237  
 RALEIGH, NC 27609  
 P: 919-602-1894 F: 919-676-0301  
 EMAIL ADDRESS: MMAGRATH@VENTURE-E.COM  
 LICENSE NO. C-2590

**SERENITY SUBDIVISION**  
 RETAINING WALLS  
 SNEED LANE (PIN #0655-03-4488 & #0655-13-8762)  
 FUQUAY-VARINA, NC

**DETAIL SHEET - SHEET 1 OF 2**  
 SERENITY SUBDIVISION - FUQUAY-VARINA, NC  
 PHASES 1A, 1B & 1C


DATE: DECEMBER 18, 2020	SCALE HORIZONTAL: N/A VERTICAL: N/A	DRAWING NUMBER <b>C-7</b>
DES: TLH DRAWN: TLH APPROVED: MJM		

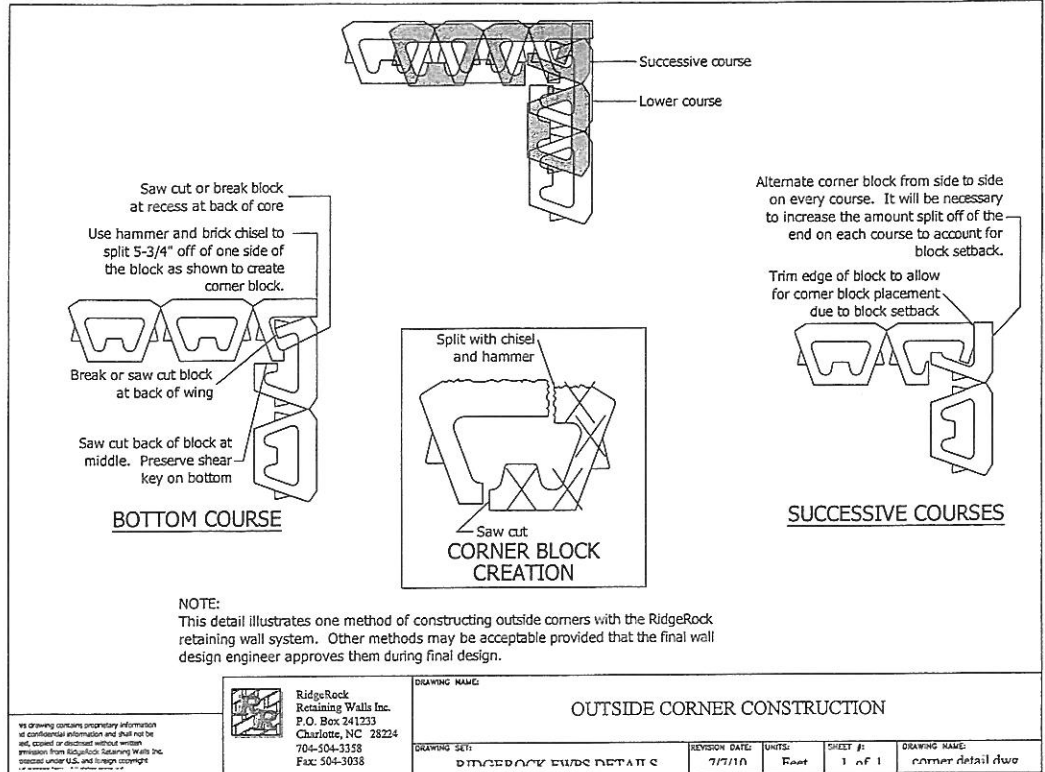

NOTE:  
 This detail illustrates one method of constructing outside corners with the Ridgerock retaining wall system. Other methods may be acceptable provided that the final wall design engineer approves them during final design.

RidgeRock Retaining Walls Inc. P.O. Box 241233 Charlotte, NC 28224 704-504-3358 Fax: 504-3038

DRAWING NAME: OUTSIDE CORNER CONSTRUCTION  
 DRAWING SET: RIDGEROCK EMBL DETAILS  
 REVISION DATE: 7/7/10  
 UNITS: Feet  
 SHEET #: 1 of 1  
 DRAWING NAME: corner detail dwo

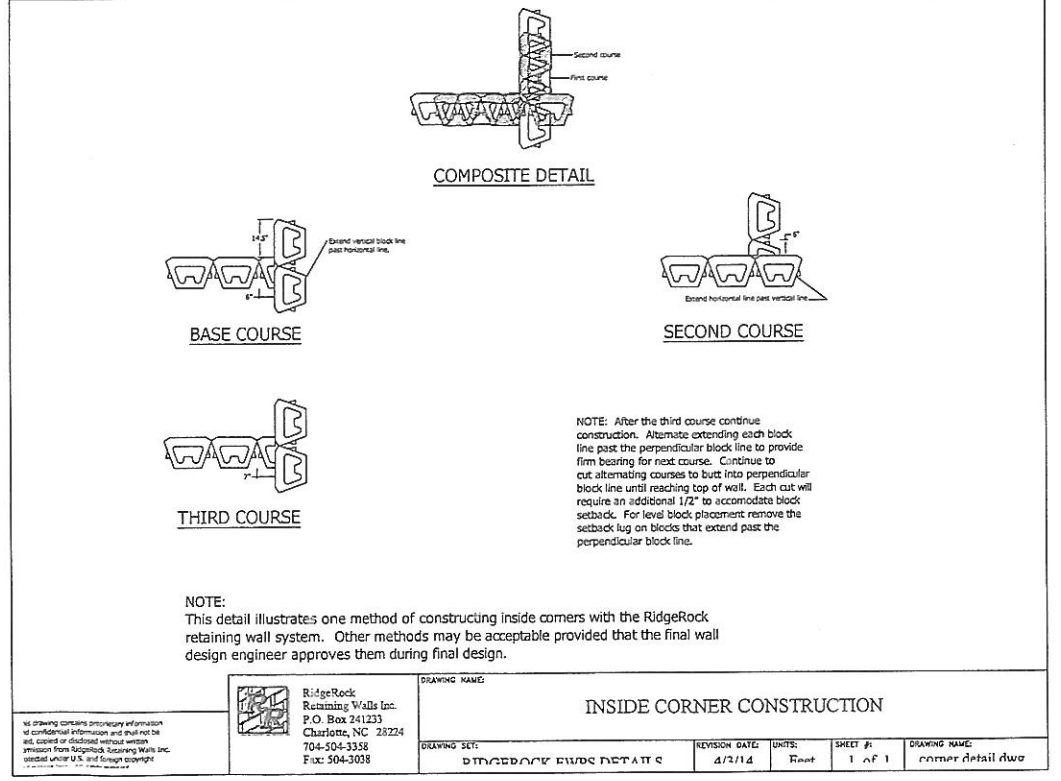

NOTE:  
 This detail illustrates one method of constructing inside corners with the Ridgerock retaining wall system. Other methods may be acceptable provided that the final wall design engineer approves them during final design.


RidgeRock Retaining Walls Inc. P.O. Box 241233 Charlotte, NC 28224 704-504-3358 Fax: 504-3038

DRAWING NAME: INSIDE CORNER CONSTRUCTION  
 DRAWING SET: RIDGEROCK EMBL DETAILS  
 REVISION DATE: 4/13/14  
 UNITS: Feet  
 SHEET #: 1 of 1  
 DRAWING NAME: corner detail dwo


This drawing and/or the design shown are the property of Venture Engineering, P.A. The reproduction, alteration, copying or other use of this drawing without their written consent is prohibited and any infringement will be subject to legal action.  
 Venture Engineering, P.A.

SERENITY SUBDIVISION PHASES 1A, 1B & 1C. RETAINING WALL CONSTRUCTION - RALEIGH, NORTH CAROLINA  
 VE PROJECT NO: 0020001 SERENITY SUBDIVISION - PHASES 1A, 1B & 1C




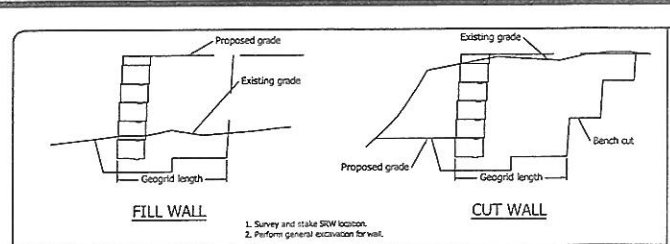


STEP 1, WALL LAYOUT AND GENERAL EXCAVATION

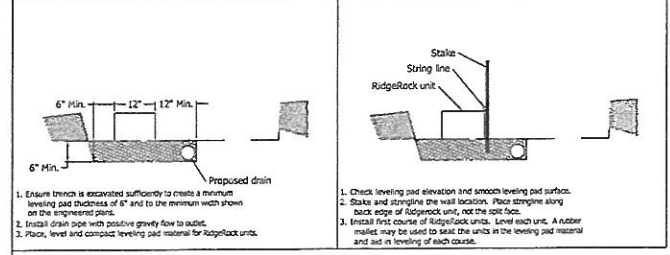


STEP 2, LEVELING PAD      STEP 3, SETTING FIRST RIDGEROCK COURSE

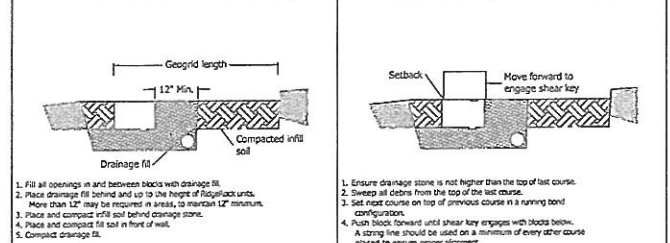

STEP 4, BACKFILLING FIRST COURSE      STEP 5, SETTING NEXT RIDGEROCK COURSES

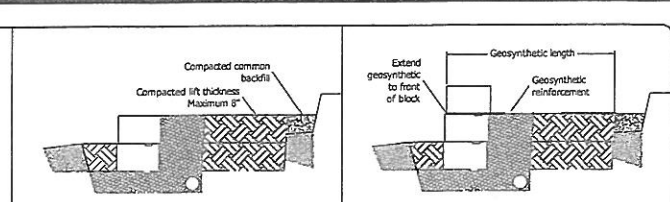

STEP 6, FILL PLACEMENT ON NEXT COURSES      STEP 7, PLACEMENT OF GEOSYNTHETIC

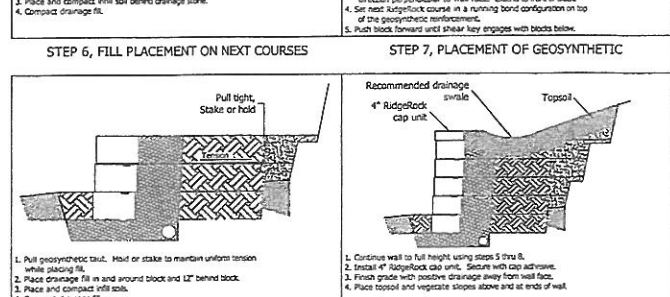


STEP 8, BACKFILLING OVER GEOSYNTHETIC      STEP 9, COMPLETE THE WALL

**RIDGEROCK RETAINING WALL  
INSTALLATION PROCEDURE**

RidgeRock  
Retaining Walls Inc.  
P.O. Box 241233  
Charlotte, NC 28224  
704-504-3358  
Fax: 504-3038

Information contained herein is supplied for general use only. All walls should be designed by an engineer registered in the state of the project. Design provided on the final design should be used when available. RidgeRock Retaining Walls Inc. assumes no liability for the accuracy or completeness of the information. Users should verify dimensions through independent measurement and inspection and design can be used safely.

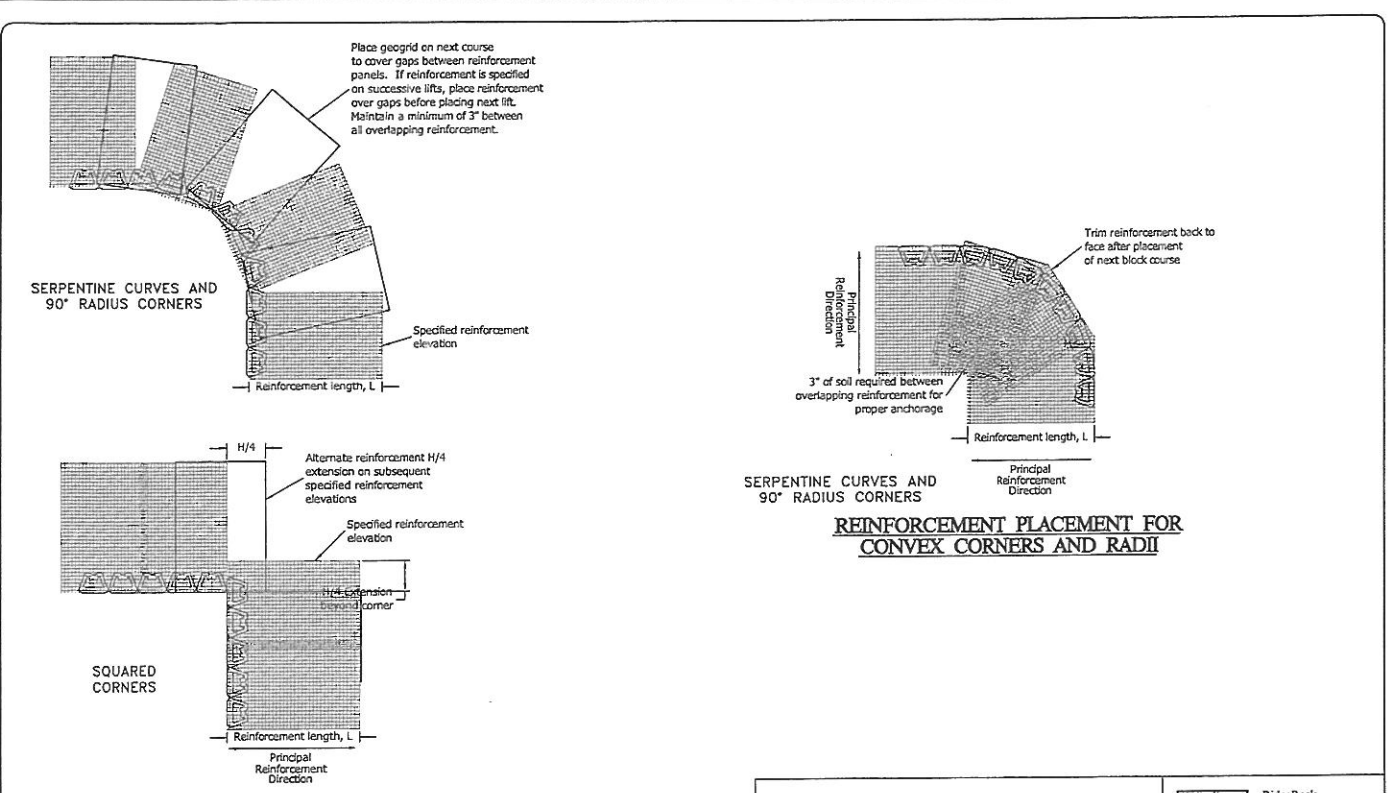

**REINFORCEMENT PLACEMENT FOR  
CONCAVE CORNERS AND RADII**

RIDGE ROCK RETAINING WALL  
GEOGRID PLACEMENT ON CORNERS AND RADII

RIDGE ROCK DETAILS      1 of 1 SHEET NO.      12/2005 DATE



RidgeRock  
Retaining Walls Inc.  
P.O. Box 241233  
Charlotte, NC 28224  
704-504-3358  
Fax: 504-3038

**GEOTECHNICAL GENERAL NOTE:**

- GEOTECHNICAL INFORMATION HAS NOT BEEN PROVIDED FOR THIS PROJECT. THEREFORE, ASSUMPTIONS WERE MADE BASED ON SOIL CHARACTERISTICS IN THE AREA (REFER TO SHEET C-1). IF SOILS ARE DIFFERENT IN THE FIELD THAN LISTED IN THE GEOTECHNICAL REPORT, VENTURE ENGINEERING, P.A. MUST BE NOTIFIED IMMEDIATELY BEFORE WORK CAN CONTINUE.
- A GLOBAL STABILITY ANALYSIS HAS NOT BEEN DONE FOR THIS PROJECT. WE RECOMMEND THAT A GLOBAL STABILITY ANALYSIS BE PERFORMED BY A 3RD PARTY GEOTECHNICAL ENGINEER FOR RETAINING WALLS THAT HAVE SLOPES ABOVE, BELOW, BOTH (SLOPES ABOVE & BELOW THE RETAINING WALL) & MULTI-TIERED RETAINING WALLS.

**GENERAL DESIGN NOTE:**


- WALL PROFILES WERE CREATED & DESIGNED BY VENTURE ENGINEERING, P.A. PER EXISTING & PROPOSED GRADES AS SHOWN IN PLAN VIEW ON SHEET C-2 AS PROVIDED BY THE TIMMONS GROUP SEALED & DATED 05/07/20.
- ALL GRADES SHOWN ON RETAINING WALL SITEPLAN IN THIS SET OF DRAWINGS ARE NOT KNOWN TO BE ORIGINAL DESIGN GRADES OR AS-BUILT GRADES. ALL GRADES TO BE SURVEY STAKED PRIOR TO CONSTRUCTION.

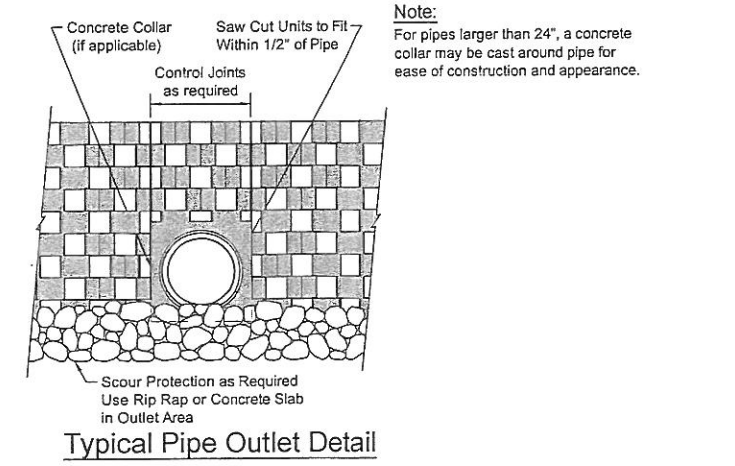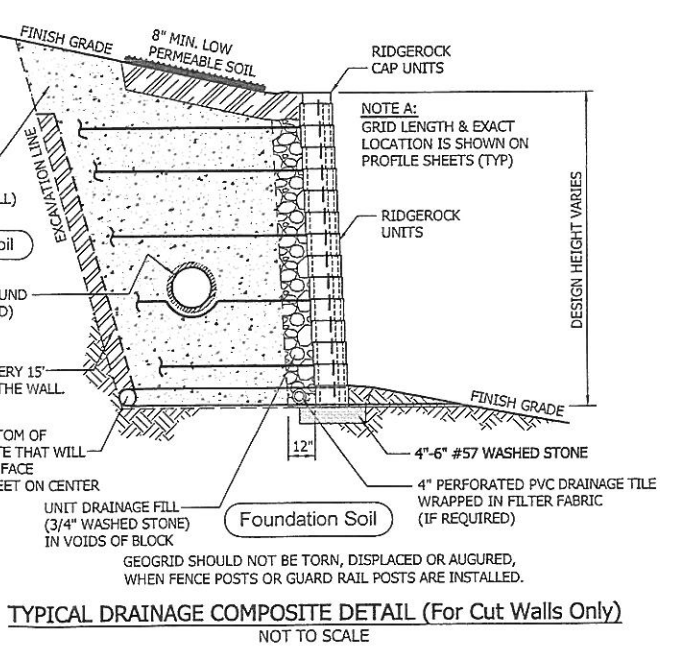

**Note:**  
For pipes larger than 24", a concrete collar may be cast around pipe for ease of construction and appearance.

This drawing and/or the design shown are the property of Venture Engineering, P.A. The reproduction, alteration, copying or other use of this drawing without their written consent is prohibited and any infringement will be subject to legal action.  
Venture Engineering, P.A.

NO.	DESCRIPTIONS	DATE

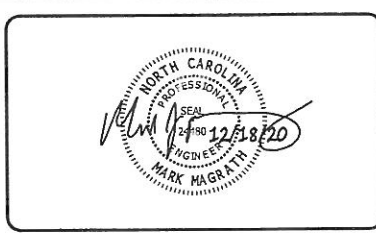



**VE**  
**Venture Engineering, P.A.**  
312 WEST MILLBROOK ROAD SUITE 237  
RALEIGH, NC 27609  
P: 919-602-1894 F: 919-676-0301  
EMAIL ADDRESS: MMAGRATH@VENTURE-E.COM  
LICENSE NO. C-2590

**SERENITY SUBDIVISION  
RETAINING WALLS**

SNEED LANE (PIN #0655-03-4488 & #0655-13-8762)  
FUQUAY-VARINA, NC

**DETAIL SHEET - SHEET 2 OF 2**  
SERENITY SUBDIVISION - FUQUAY-VARINA, NC  
PHASES 1A, 1B & 1C

DATE: DECEMBER 18, 2020	<b>SCALE</b>	DRAWING NUMBER <b>C-8</b>	
DES: TLH			HORIZONTAL: N/A
DRAWN: TLH			VERTICAL: N/A
APPROVED: MJM			

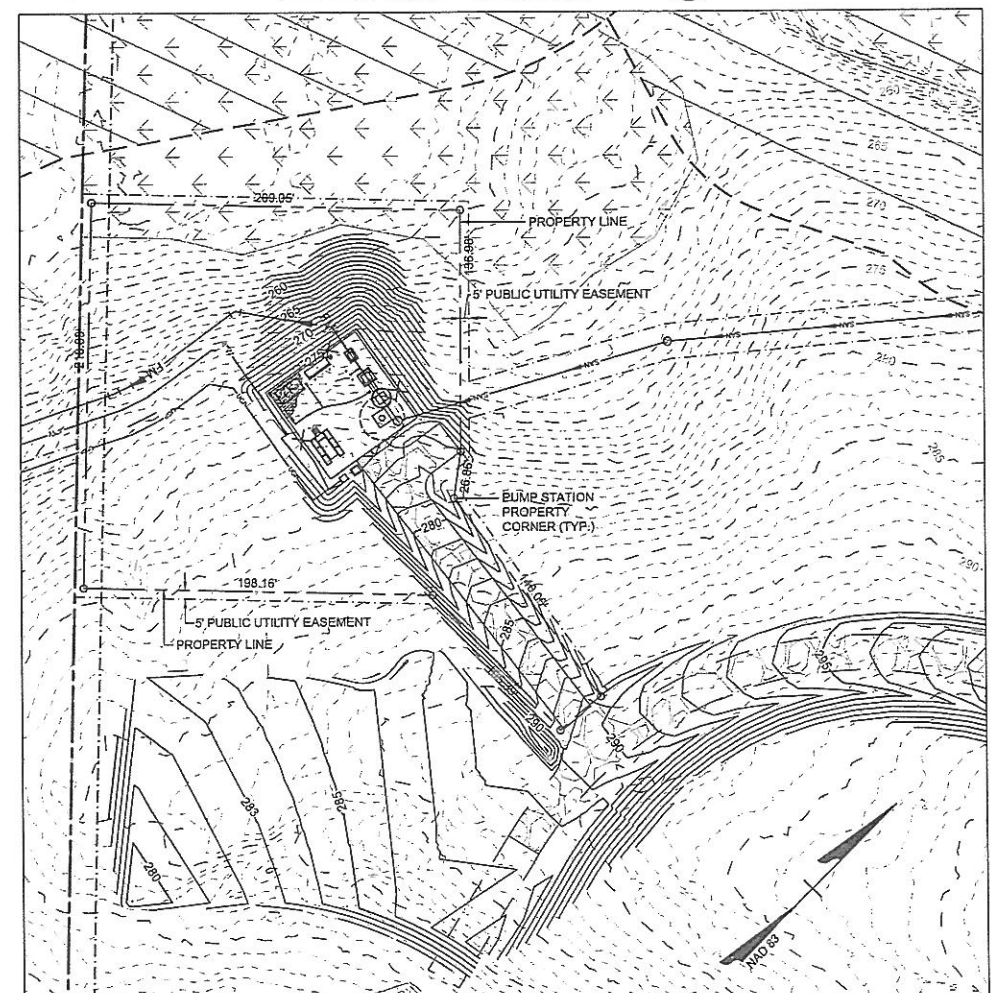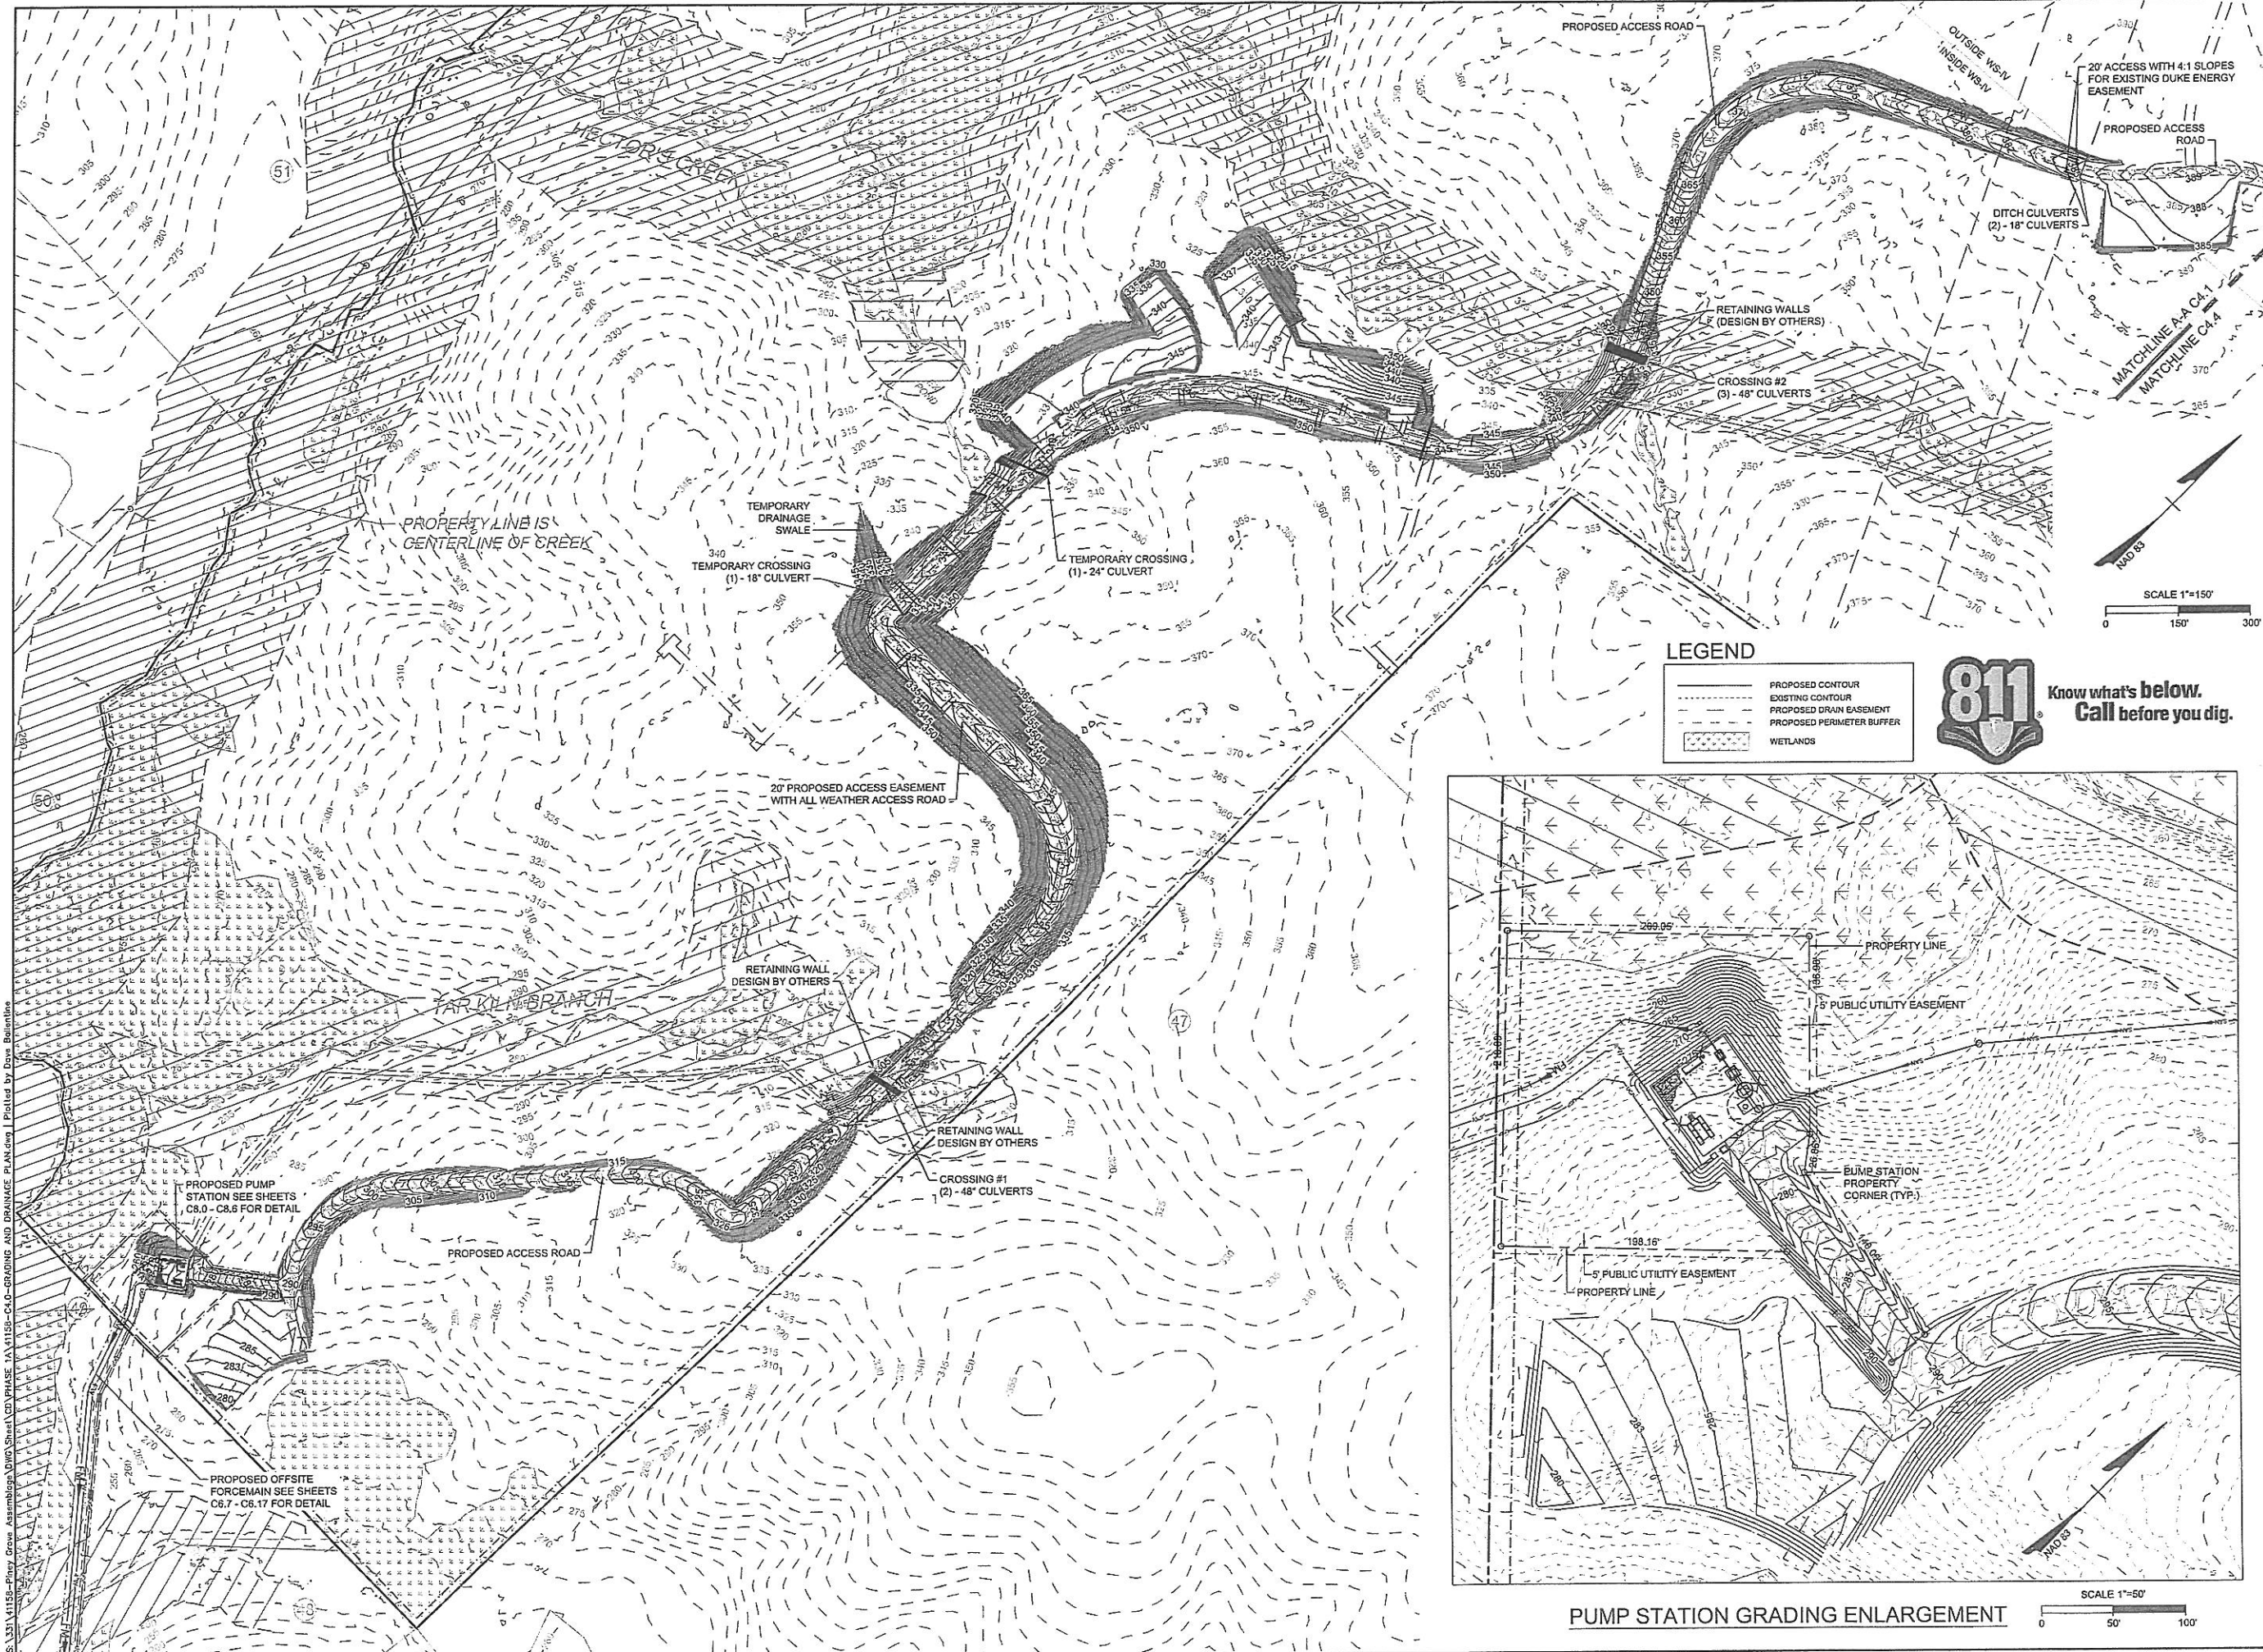

**LEGEND**

- PROPOSED CONTOUR
- EXISTING CONTOUR
- PROPOSED DRAIN EASEMENT
- PROPOSED PERIMETER BUFFER
- WETLANDS

**811 Know what's below. Call before you dig.**

SCALE 1"=150'

NAD 83

SCALE 1"=50'

NAD 83



THIS DRAWING PREPARED BY THE  
**RALEIGH OFFICE**  
 5410 Trinity Road, Suite 102 | Raleigh, NC 27607  
 TEL 919.866.4951 FAX 919.833.8124 www.timmons.com

YOUR VISION ACHIEVED THROUGH OURS.

REVISION DESCRIPTION	
DATE	
05/07/2020	
DRAWN BY	331
DESIGNED BY	331
CHECKED BY	JFC
SCALE	AS SHOWN

# TIMMONS GROUP

NORTH CAROLINA LICENSE NO. C-1652  
**SERENITY PHASE 1A, 1B, & 1C**  
 PINNEY GROVE RAWLS RD, HARRNETT COUNTY, NORTH CAROLINA  
**OFFSITE ACCESS ROAD AND PUMP STATION GRADING & DRAINAGE**



JOB NO.  
**41158**  
 SHEET NO.  
**C4.1**

These plans and associated documents are the exclusive property of TIMMONS GROUP and may not be reproduced in whole or in part and shall not be used for any purpose whatsoever, including, but not limited to construction, bidding, and/or construction staking without the express written consent of TIMMONS GROUP.

S:\311\41158-Pinney Grove Assembly\DWG\Sheet\CVT\PHASE 1A\11158-C4.1-GRADING AND DRAINAGE PLAN.dwg | Plotted by Dave Bellinthe

**LEGEND**

	PROPOSED CONTOUR
	EXISTING CONTOUR
	PROPOSED DRAIN EASEMENT
	PROPOSED PERIMETER BUFFER
	WETLANDS

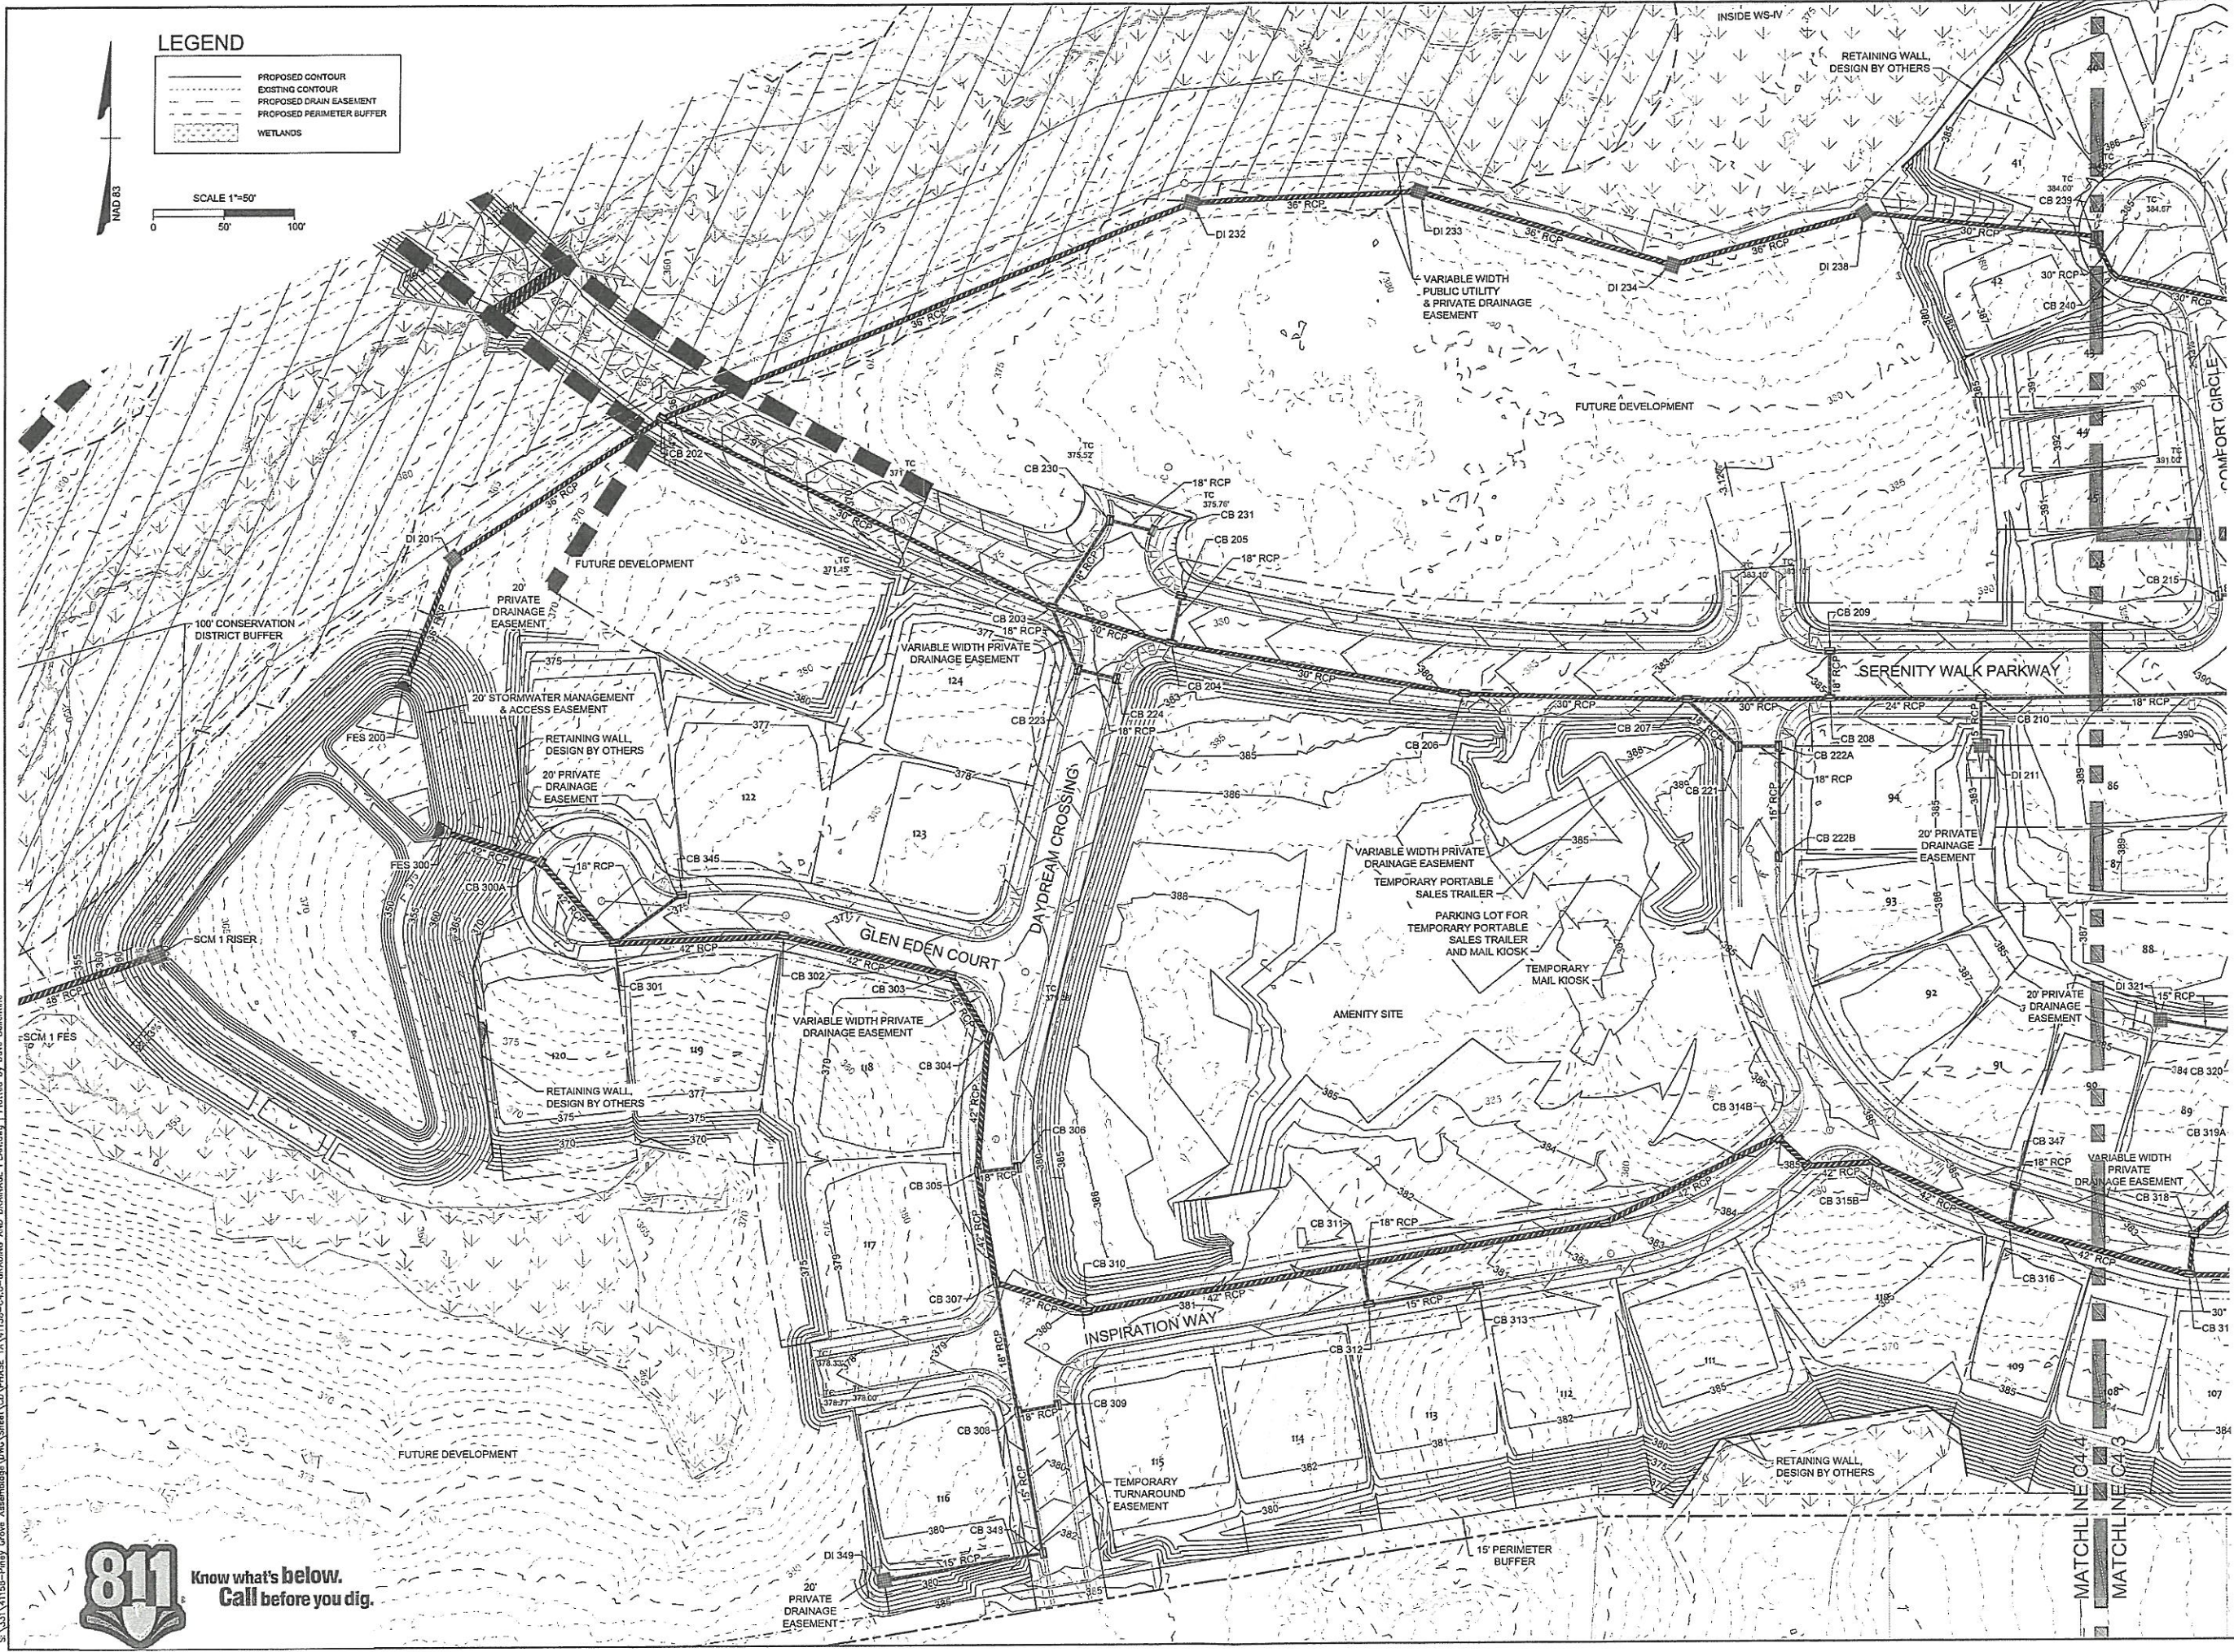 

THIS DRAWING PREPARED AT THE  
 RALEIGH OFFICE  
 5410 Trinity Road, Suite 102 | Raleigh, NC 27607  
 TEL 919.866.9551 FAX 919.833.8124 www.timmons.com

DATE	REVISION DESCRIPTION
05/07/2020	YOUR VISION ACHIEVED THROUGH OURS.
	DRAWN BY 331
	DESIGNED BY 331
	CHECKED BY JFC
	SCALE 1" = 50'

**TIMMONS GROUP**  
 NORTH CAROLINA LICENSE NO. C-1652

**SERENITY PHASE 1A, 1B, & 1C**  
 PINEY GROVE RAWLDS RD., HARNETT COUNTY, NORTH CAROLINA

**DETAILED GRADING AND DRAINAGE PLAN - SHEET 3 OF 3**

JOB NO.	41158
SHEET NO.	C4.4

These plans and associated documents are the exclusive property of TIMMONS GROUP and may not be reproduced in whole or in part and shall not be used for



S:\331\41158-Play Grove Assembly\DWG\Sheet\C4\PHASE 1A\1158-C4.4-GRADING AND DRAINAGE PLAN.dwg | Plotted by Dave Ballentine