


CURVE TABLE				
CURVE	LENGTH	RADIUS	CHORD BEARING	CHORD
C1	90.79	1109.88	N48°29'48"E	N48°29'48"E
C2	23.56	15.00	S74°51'38"W	S74°51'38"W
C3	78.62	50.00	S15°11'03"E	S15°11'03"E
C4	78.46	50.00	N74°48'57"E	N74°48'57"E
C5	23.56	15.00	N15°08'22"W	N15°08'22"W
C6	113.03	521.55	S43°11'06"W	S43°11'06"W

- PRELIMINARY NOTES:**
- REFERENCE: DEED BOOK 3069 PAGE 0698, MAP BOOK 2000 PAGE 747.
  - ZONING DISTRICT: COMMERCIAL
  - WATERSHED DISTRICT: NONE
  - PARCEL IDENTIFICATION NUMBER: 03-9568-0094  
PIN: 9585-70-0210.000
  - PARKING AREA AND SPACES ARE SUFFICIENT ONLY FOR THIS USE.
  - LAND USE CLASSIFICATION = COMPACT MIXED USE
  - NC 87 IS ON THE HARNETT COUNTY COMPREHENSIVE TRANSPORTATION PLAN
  - THIS DEVELOPMENT IS WITHIN THE FIVE MILE MILITARY CORRIDOR OVERLAY ZONE, AND MAY BE SUBJECT TO MILITARY TRAINING ACTIVITIES.
  - YMCA OF THE SANDHILLS WILL BE RESPONSIBLE FOR SITE MAINTENANCE.
  - HOURS AND DAYS OF OPERATION:  
Monday - Thursday 5:30am - 9:00pm  
Friday 5:30am - 8:00pm  
Saturday 8:00am - 4:00pm  
Sunday 1:00pm - 5:00pm

AS THE OWNER OF RECORD, I HEREBY CONSENT TO THE PROPOSED DEVELOPMENT SHOWN ON THIS SITE PLAN AND ALL REGULATIONS AND REQUIREMENTS OF THE HARNETT COUNTY ORDINANCES.



PRINTED NAME \_\_\_\_\_  
SIGNATURE \_\_\_\_\_  
DATE \_\_\_\_\_

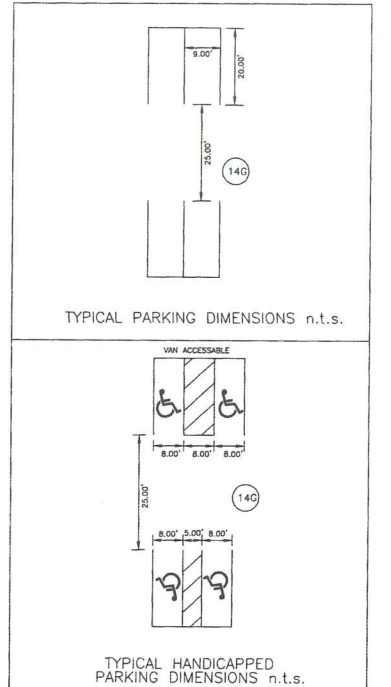

**OWNER INFORMATION:**  
H M'S KIDS INC  
3035 NC HWY 87 S  
CAMERON, NC 28326

**PARTY OF INTEREST:**  
YMCA OF THE SANDHILLS, FAYETTEVILLE, NC  
RICK HOUP, CEO  
2717 FT. BRAGG ROAD  
FAYETTEVILLE, NC 28303  
(910)426-9622 (office)  
EMAIL: rickh.ymcanc@gmail.com

HWY. 87 (215' R/W)  
NC 24-87

 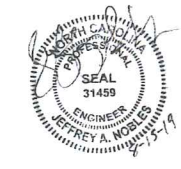

REVISIONS		PRELIMINARY PLAN FOR <b>YMCA</b> HARNETT COUNTY PREVIOUSLY CAGLE FURNITURE		LARRY KING & ASSOCIATES, R.L.S., P.A. P.O. BOX 53787 1333 MORGANTON ROAD, SUITE 201 FAYETTEVILLE, N. C. 28305 TELEPHONE: (910) 483-4300 FAX: (910) 483-4052	
TOWNSHIP:	ANDERSON CREEK	COUNTY:	HARNETT	DATE:	JULY 11, 2018
STATE:	NORTH CAROLINA		SURVEYED BY:	LKA	FIELD BOOK:
PROPERTY OF:	H M'S KIDS INC		SCALE:	1" = 50'	FILE REF:
			CHECKED & CLOSURE BY:		DRAWING NO.