



JASSENGILL ASSOCIATES, P.A.  
 CONSULTING ENGINEERING  
 116 E MAIN ST. P.O. BOX 804  
 BERENSON, N.C. 27504 - 0804  
 PHONE: 919-884-2071 FAX: 919-884-1388

M.D. POPE ELECTRICAL CONTR.

FLOOR PLAN

DATE: 10/10/03  
 DRAWN BY: MDP  
 CHECKED BY: MDP  
 PROJECT NO.: 03-101  
 SHEET NO.: 101

101

WINDOW SCHEDULE



NO.	DESCRIPTION	FINISH
1	1' x 3' SINGLE HUNG	WOOD
2	1' x 3' DOUBLE HUNG	WOOD
3	1' x 3' CASSETTE	WOOD
4	1' x 3' TRANSOM	WOOD
5	1' x 3' SILL	WOOD
6	1' x 3' HEAD	WOOD
7	1' x 3' SIDE	WOOD
8	1' x 3' TOP	WOOD
9	1' x 3' BOTTOM	WOOD
10	1' x 3' CENTER	WOOD
11	1' x 3' EDGE	WOOD
12	1' x 3' CORNER	WOOD
13	1' x 3' JAMB	WOOD
14	1' x 3' STOP	WOOD
15	1' x 3' GLASS	WOOD
16	1' x 3' FRAME	WOOD
17	1' x 3' SASH	WOOD
18	1' x 3' BALANCE	WOOD
19	1' x 3' WEIGHT	WOOD
20	1' x 3' SPRING	WOOD
21	1' x 3' LATCH	WOOD
22	1' x 3' HANDLE	WOOD
23	1' x 3' KNOB	WOOD
24	1' x 3' TURNBUTT	WOOD
25	1' x 3' SCREW	WOOD
26	1' x 3' NAIL	WOOD
27	1' x 3' BRACKET	WOOD
28	1' x 3' PLATE	WOOD
29	1' x 3' STOP	WOOD
30	1' x 3' SILL	WOOD
31	1' x 3' HEAD	WOOD
32	1' x 3' SIDE	WOOD
33	1' x 3' TOP	WOOD
34	1' x 3' BOTTOM	WOOD
35	1' x 3' CENTER	WOOD
36	1' x 3' EDGE	WOOD
37	1' x 3' CORNER	WOOD
38	1' x 3' JAMB	WOOD
39	1' x 3' STOP	WOOD
40	1' x 3' SILL	WOOD
41	1' x 3' HEAD	WOOD
42	1' x 3' SIDE	WOOD
43	1' x 3' TOP	WOOD
44	1' x 3' BOTTOM	WOOD
45	1' x 3' CENTER	WOOD
46	1' x 3' EDGE	WOOD
47	1' x 3' CORNER	WOOD
48	1' x 3' JAMB	WOOD
49	1' x 3' STOP	WOOD
50	1' x 3' SILL	WOOD
51	1' x 3' HEAD	WOOD
52	1' x 3' SIDE	WOOD
53	1' x 3' TOP	WOOD
54	1' x 3' BOTTOM	WOOD
55	1' x 3' CENTER	WOOD
56	1' x 3' EDGE	WOOD
57	1' x 3' CORNER	WOOD
58	1' x 3' JAMB	WOOD
59	1' x 3' STOP	WOOD
60	1' x 3' SILL	WOOD
61	1' x 3' HEAD	WOOD
62	1' x 3' SIDE	WOOD
63	1' x 3' TOP	WOOD
64	1' x 3' BOTTOM	WOOD
65	1' x 3' CENTER	WOOD
66	1' x 3' EDGE	WOOD
67	1' x 3' CORNER	WOOD
68	1' x 3' JAMB	WOOD
69	1' x 3' STOP	WOOD
70	1' x 3' SILL	WOOD
71	1' x 3' HEAD	WOOD
72	1' x 3' SIDE	WOOD
73	1' x 3' TOP	WOOD
74	1' x 3' BOTTOM	WOOD
75	1' x 3' CENTER	WOOD
76	1' x 3' EDGE	WOOD
77	1' x 3' CORNER	WOOD
78	1' x 3' JAMB	WOOD
79	1' x 3' STOP	WOOD
80	1' x 3' SILL	WOOD
81	1' x 3' HEAD	WOOD
82	1' x 3' SIDE	WOOD
83	1' x 3' TOP	WOOD
84	1' x 3' BOTTOM	WOOD
85	1' x 3' CENTER	WOOD
86	1' x 3' EDGE	WOOD
87	1' x 3' CORNER	WOOD
88	1' x 3' JAMB	WOOD
89	1' x 3' STOP	WOOD
90	1' x 3' SILL	WOOD
91	1' x 3' HEAD	WOOD
92	1' x 3' SIDE	WOOD
93	1' x 3' TOP	WOOD
94	1' x 3' BOTTOM	WOOD
95	1' x 3' CENTER	WOOD
96	1' x 3' EDGE	WOOD
97	1' x 3' CORNER	WOOD
98	1' x 3' JAMB	WOOD
99	1' x 3' STOP	WOOD
100	1' x 3' SILL	WOOD

DOOR SCHEDULE

NO.	DESCRIPTION	FINISH
1	1' x 3' SINGLE	WOOD
2	1' x 3' DOUBLE	WOOD
3	1' x 3' CASSETTE	WOOD
4	1' x 3' TRANSOM	WOOD
5	1' x 3' SILL	WOOD
6	1' x 3' HEAD	WOOD
7	1' x 3' SIDE	WOOD
8	1' x 3' TOP	WOOD
9	1' x 3' BOTTOM	WOOD
10	1' x 3' CENTER	WOOD
11	1' x 3' EDGE	WOOD
12	1' x 3' CORNER	WOOD
13	1' x 3' JAMB	WOOD
14	1' x 3' STOP	WOOD
15	1' x 3' SILL	WOOD
16	1' x 3' HEAD	WOOD
17	1' x 3' SIDE	WOOD
18	1' x 3' TOP	WOOD
19	1' x 3' BOTTOM	WOOD
20	1' x 3' CENTER	WOOD
21	1' x 3' EDGE	WOOD
22	1' x 3' CORNER	WOOD
23	1' x 3' JAMB	WOOD
24	1' x 3' STOP	WOOD
25	1' x 3' SILL	WOOD
26	1' x 3' HEAD	WOOD
27	1' x 3' SIDE	WOOD
28	1' x 3' TOP	WOOD
29	1' x 3' BOTTOM	WOOD
30	1' x 3' CENTER	WOOD
31	1' x 3' EDGE	WOOD
32	1' x 3' CORNER	WOOD
33	1' x 3' JAMB	WOOD
34	1' x 3' STOP	WOOD
35	1' x 3' SILL	WOOD
36	1' x 3' HEAD	WOOD
37	1' x 3' SIDE	WOOD
38	1' x 3' TOP	WOOD
39	1' x 3' BOTTOM	WOOD
40	1' x 3' CENTER	WOOD
41	1' x 3' EDGE	WOOD
42	1' x 3' CORNER	WOOD
43	1' x 3' JAMB	WOOD
44	1' x 3' STOP	WOOD
45	1' x 3' SILL	WOOD
46	1' x 3' HEAD	WOOD
47	1' x 3' SIDE	WOOD
48	1' x 3' TOP	WOOD
49	1' x 3' BOTTOM	WOOD
50	1' x 3' CENTER	WOOD
51	1' x 3' EDGE	WOOD
52	1' x 3' CORNER	WOOD
53	1' x 3' JAMB	WOOD
54	1' x 3' STOP	WOOD
55	1' x 3' SILL	WOOD
56	1' x 3' HEAD	WOOD
57	1' x 3' SIDE	WOOD
58	1' x 3' TOP	WOOD
59	1' x 3' BOTTOM	WOOD
60	1' x 3' CENTER	WOOD
61	1' x 3' EDGE	WOOD
62	1' x 3' CORNER	WOOD
63	1' x 3' JAMB	WOOD
64	1' x 3' STOP	WOOD
65	1' x 3' SILL	WOOD
66	1' x 3' HEAD	WOOD
67	1' x 3' SIDE	WOOD
68	1' x 3' TOP	WOOD
69	1' x 3' BOTTOM	WOOD
70	1' x 3' CENTER	WOOD
71	1' x 3' EDGE	WOOD
72	1' x 3' CORNER	WOOD
73	1' x 3' JAMB	WOOD
74	1' x 3' STOP	WOOD
75	1' x 3' SILL	WOOD
76	1' x 3' HEAD	WOOD
77	1' x 3' SIDE	WOOD
78	1' x 3' TOP	WOOD
79	1' x 3' BOTTOM	WOOD
80	1' x 3' CENTER	WOOD
81	1' x 3' EDGE	WOOD
82	1' x 3' CORNER	WOOD
83	1' x 3' JAMB	WOOD
84	1' x 3' STOP	WOOD
85	1' x 3' SILL	WOOD
86	1' x 3' HEAD	WOOD
87	1' x 3' SIDE	WOOD
88	1' x 3' TOP	WOOD
89	1' x 3' BOTTOM	WOOD
90	1' x 3' CENTER	WOOD
91	1' x 3' EDGE	WOOD
92	1' x 3' CORNER	WOOD
93	1' x 3' JAMB	WOOD
94	1' x 3' STOP	WOOD
95	1' x 3' SILL	WOOD
96	1' x 3' HEAD	WOOD
97	1' x 3' SIDE	WOOD
98	1' x 3' TOP	WOOD
99	1' x 3' BOTTOM	WOOD
100	1' x 3' CENTER	WOOD

FINISH SCHEDULE

NO.	DESCRIPTION	FINISH
1	1' x 3' SINGLE	WOOD
2	1' x 3' DOUBLE	WOOD
3	1' x 3' CASSETTE	WOOD
4	1' x 3' TRANSOM	WOOD
5	1' x 3' SILL	WOOD
6	1' x 3' HEAD	WOOD
7	1' x 3' SIDE	WOOD
8	1' x 3' TOP	WOOD
9	1' x 3' BOTTOM	WOOD
10	1' x 3' CENTER	WOOD
11	1' x 3' EDGE	WOOD
12	1' x 3' CORNER	WOOD
13	1' x 3' JAMB	WOOD
14	1' x 3' STOP	WOOD
15	1' x 3' SILL	WOOD
16	1' x 3' HEAD	WOOD
17	1' x 3' SIDE	WOOD
18	1' x 3' TOP	WOOD
19	1' x 3' BOTTOM	WOOD
20	1' x 3' CENTER	WOOD
21	1' x 3' EDGE	WOOD
22	1' x 3' CORNER	WOOD
23	1' x 3' JAMB	WOOD
24	1' x 3' STOP	WOOD
25	1' x 3' SILL	WOOD
26	1' x 3' HEAD	WOOD
27	1' x 3' SIDE	WOOD
28	1' x 3' TOP	WOOD
29	1' x 3' BOTTOM	WOOD
30	1' x 3' CENTER	WOOD
31	1' x 3' EDGE	WOOD
32	1' x 3' CORNER	WOOD
33	1' x 3' JAMB	WOOD
34	1' x 3' STOP	WOOD
35	1' x 3' SILL	WOOD
36	1' x 3' HEAD	WOOD
37	1' x 3' SIDE	WOOD
38	1' x 3' TOP	WOOD
39	1' x 3' BOTTOM	WOOD
40	1' x 3' CENTER	WOOD
41	1' x 3' EDGE	WOOD
42	1' x 3' CORNER	WOOD
43	1' x 3' JAMB	WOOD
44	1' x 3' STOP	WOOD
83	1' x 3' JAMB	WOOD
84	1' x 3' STOP	WOOD
85	1' x 3' SILL	WOOD
86	1' x 3' HEAD	WOOD
87	1' x 3' SIDE	WOOD
88	1' x 3' TOP	WOOD
89	1' x 3' BOTTOM	WOOD
90	1' x 3' CENTER	WOOD
91	1' x 3' EDGE	WOOD
92	1' x 3' CORNER	WOOD
93	1' x 3' JAMB	WOOD
94	1' x 3' STOP	WOOD
95	1' x 3' SILL	WOOD
96	1' x 3' HEAD	WOOD
97	1' x 3' SIDE	WOOD
98	1' x 3' TOP	WOOD
99	1' x 3' BOTTOM	WOOD
100	1' x 3' CENTER	WOOD

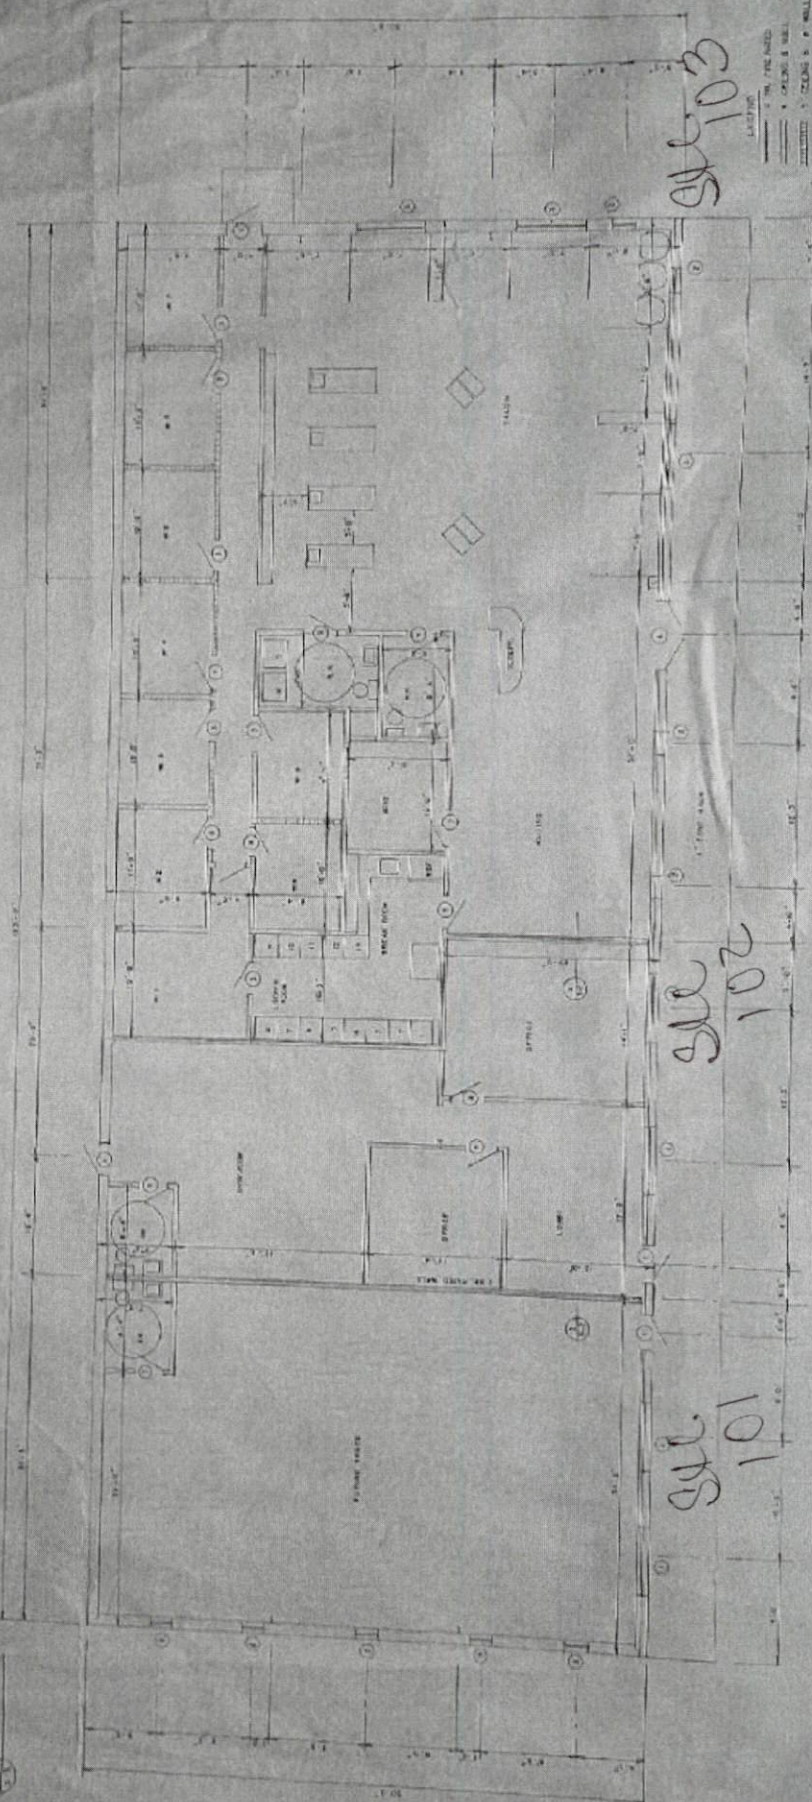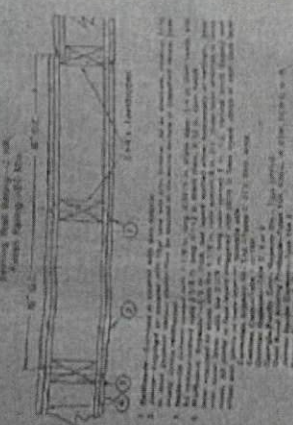

FLOOR PLAN

Google Maps 1503 Denim Dr



Image capture: Jun 2019 © 2021 Google

Erwin, North Carolina

Google

Street View - Jun 2019

10.12 @ 4:45 pm  
 planned walk  
 Section

unlabeled  
 detailed description for. under

200 S  
 45  
 Butch St