


3 ROOF PLAN-CLERESTORY
SCALE: 1/8" = 1'-0"

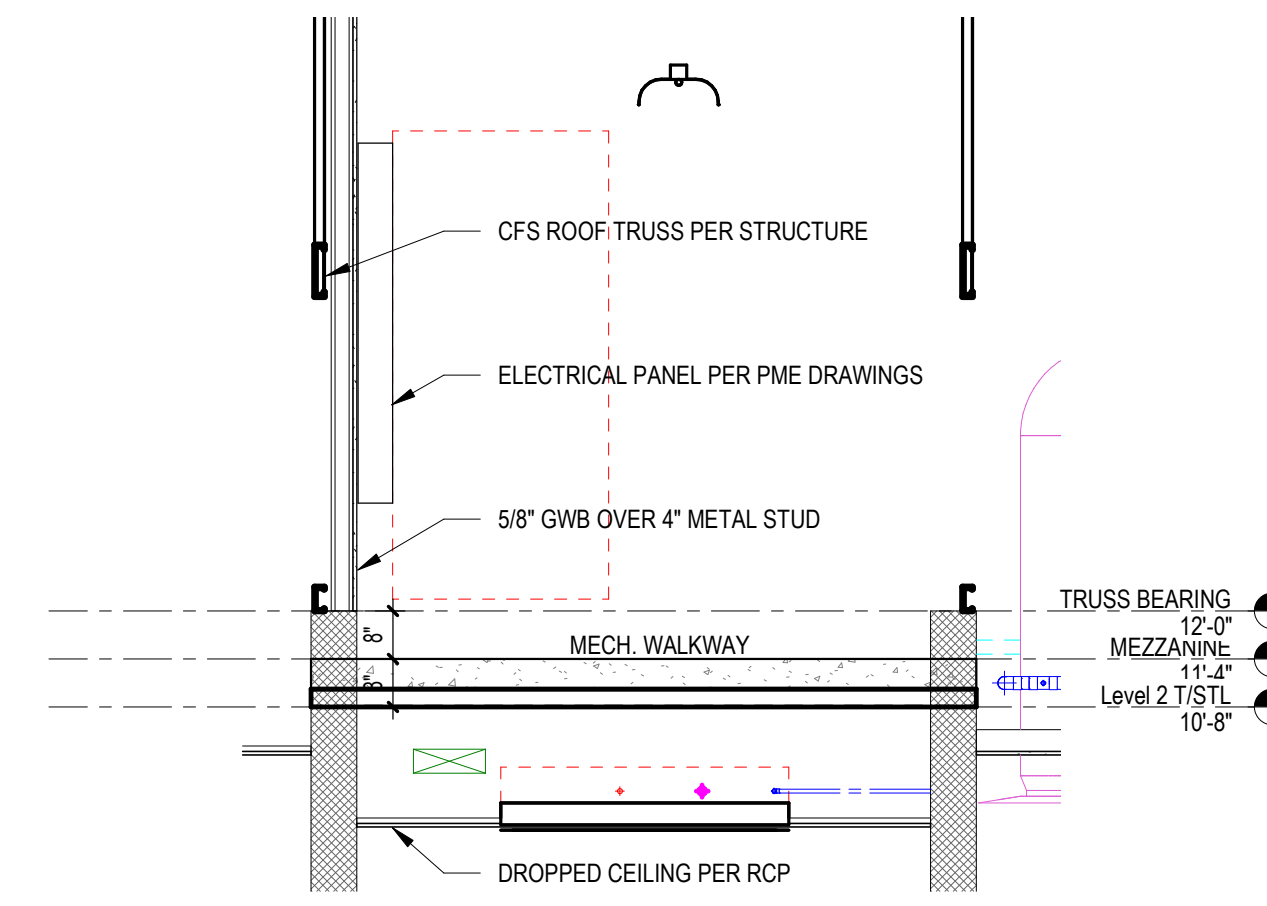

4 MECH. WALKWAY SECTION AT ELECT. PANEL
SCALE: 3/8" = 1'-0"

ROOF PLAN KEY NOTES


- 1 SNOW GUARDS
- 2 PLUMBING VENT WITH TPO FLASHING BOOT - SEE PLUMBING DRAWINGS FOR SIZE
- 3 CONTINUOUS, STEPPED ROOF/WALL FLASHING
- 4 CONTINUOUS GUTTER. TIE INTO EXISTING GUTTER.

ROOF PLAN LEGEND


| SYMBOL | DESCRIPTION |
|--------|--|
| DS | 4" x 6" DOWNSPOUT |
| GTR | CONTINUOUS 6" x 6" GUTTER |
| SC | WALL SCUPPER AT FLAT ROOF |
| ○ | VENT PIPE ROOF PENETRATION - SEE SHEET A-521 |

GENERAL NOTES:

- 1. SEE PLUMBING AND MECHANICAL DRAWINGS FOR ROOF MOUNTED EQUIPMENT AND ROOF PENETRATIONS.
- 2. SEE SHEET AS SHEET SERIES FOR ROOF & CANOPY DETAILS.

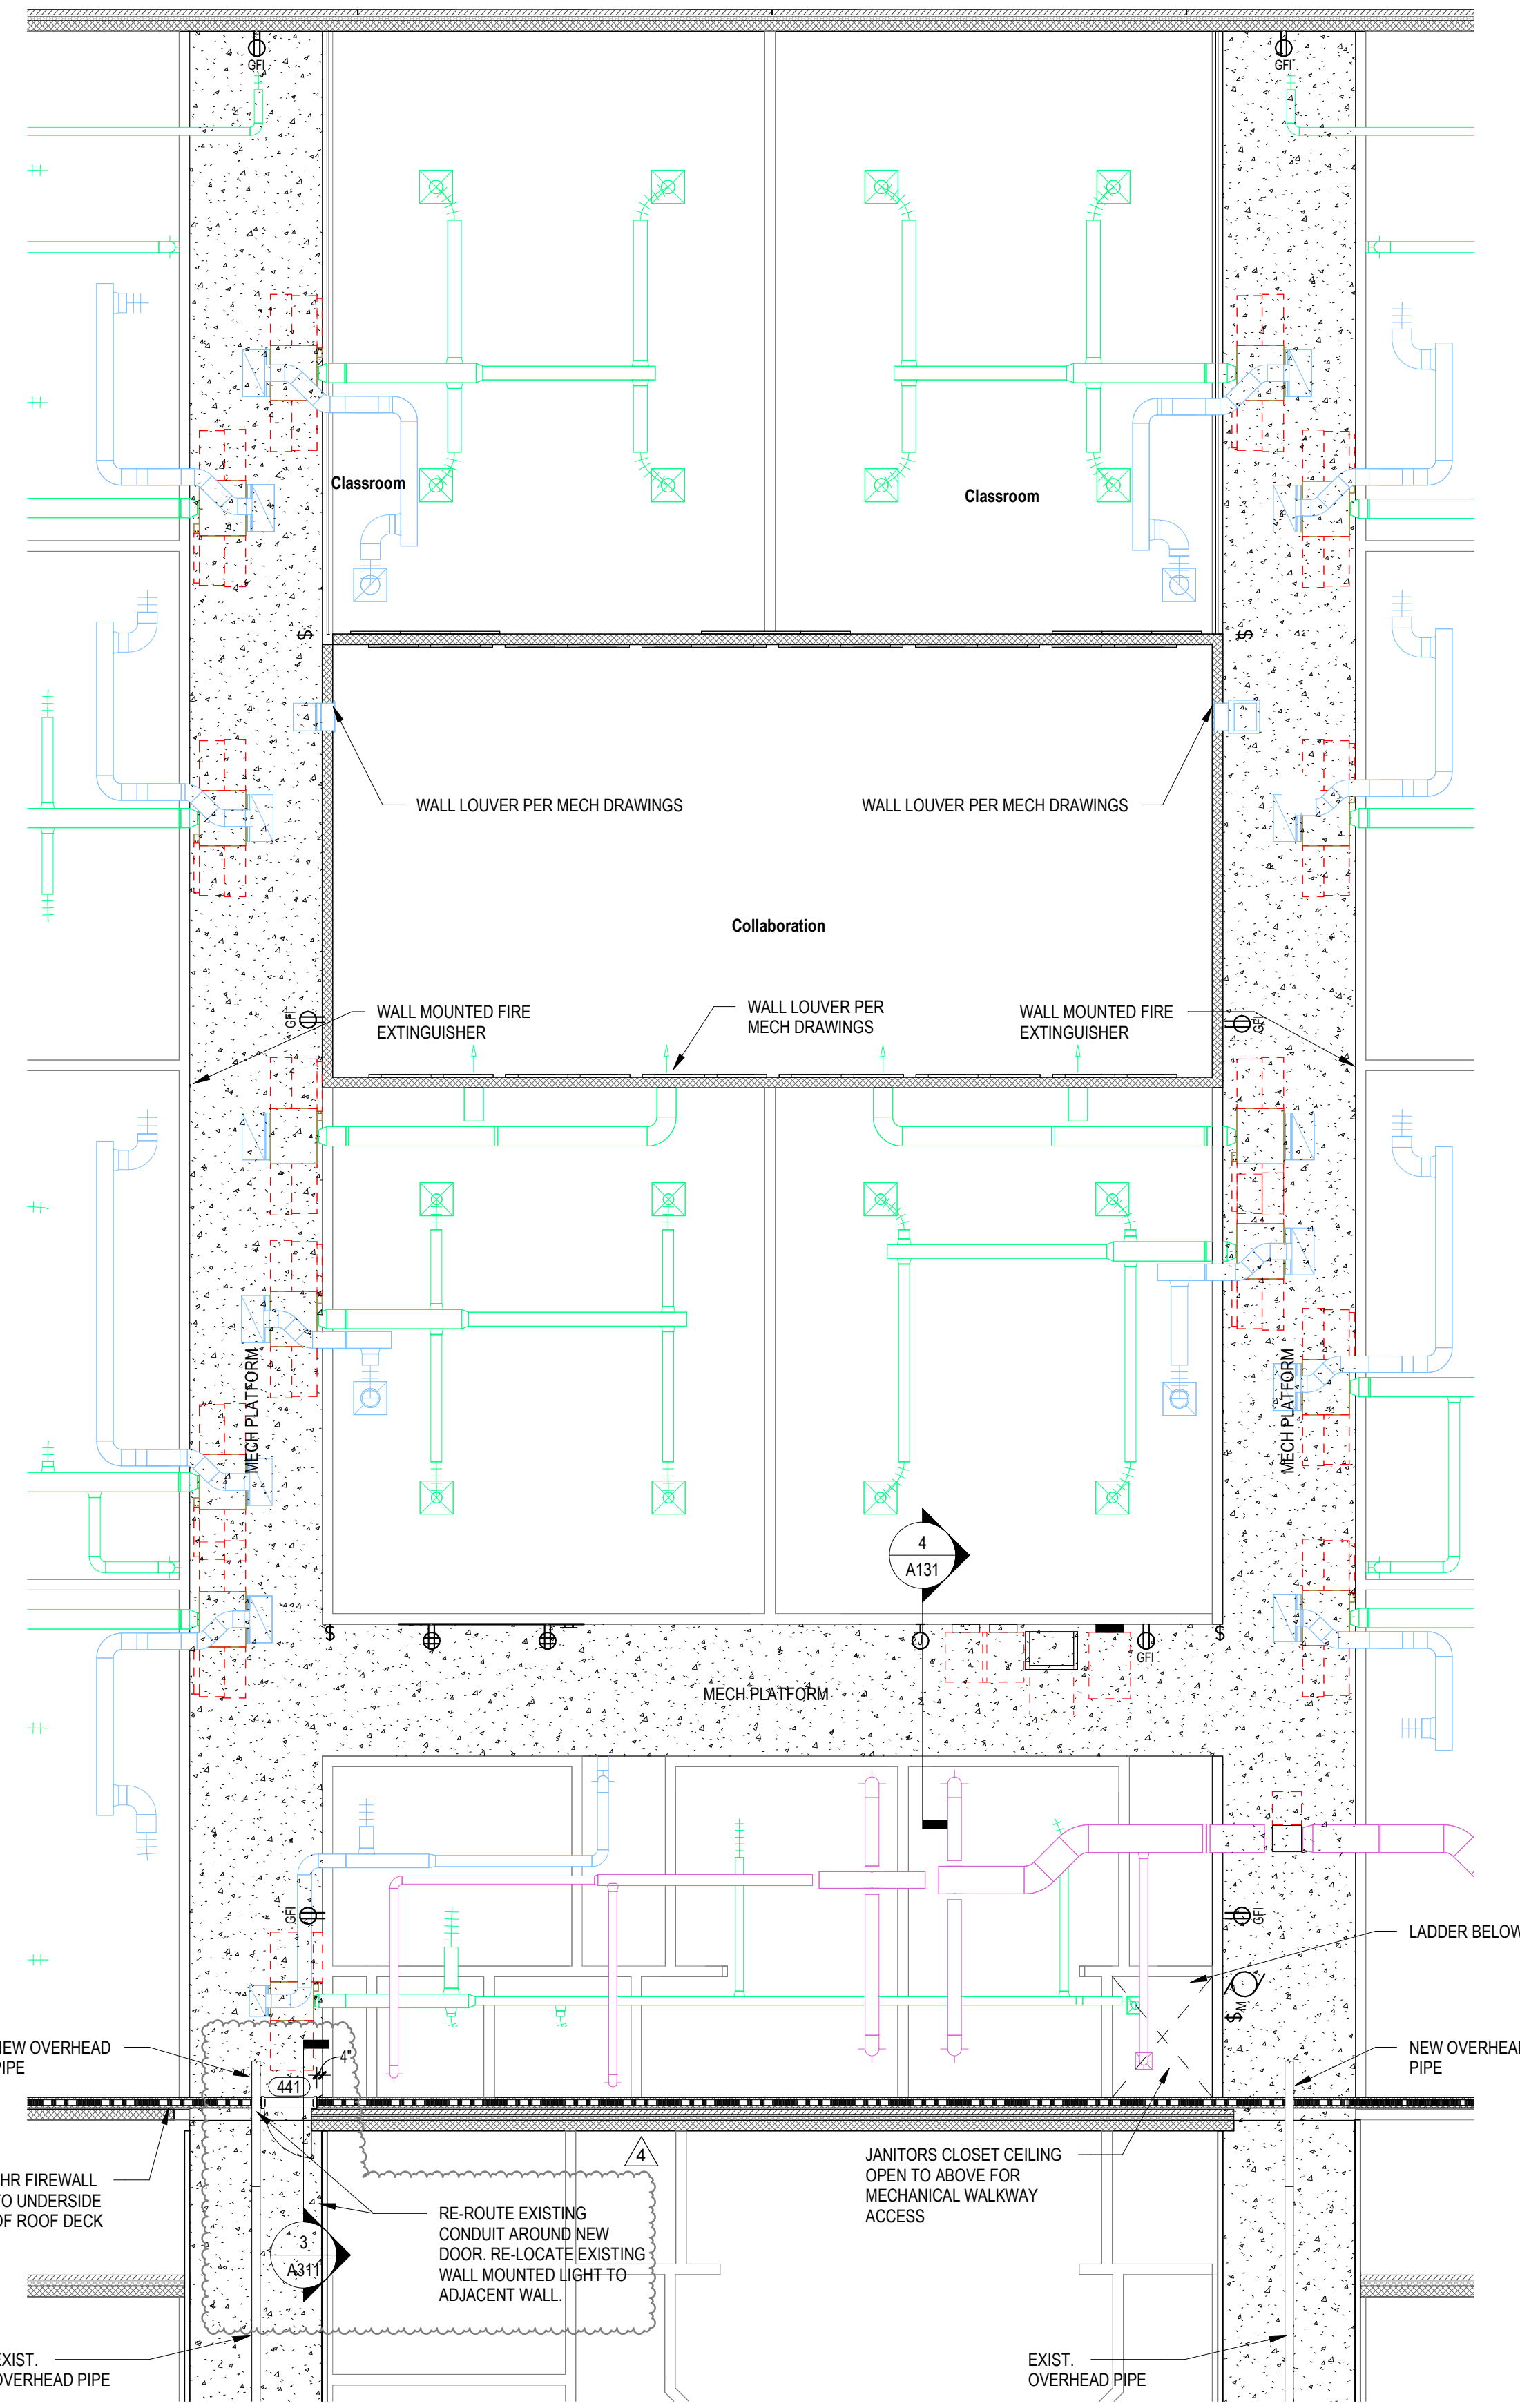

2 OVERALL PLAN - MECH WALKWAY
SCALE: 1/8" = 1'-0"

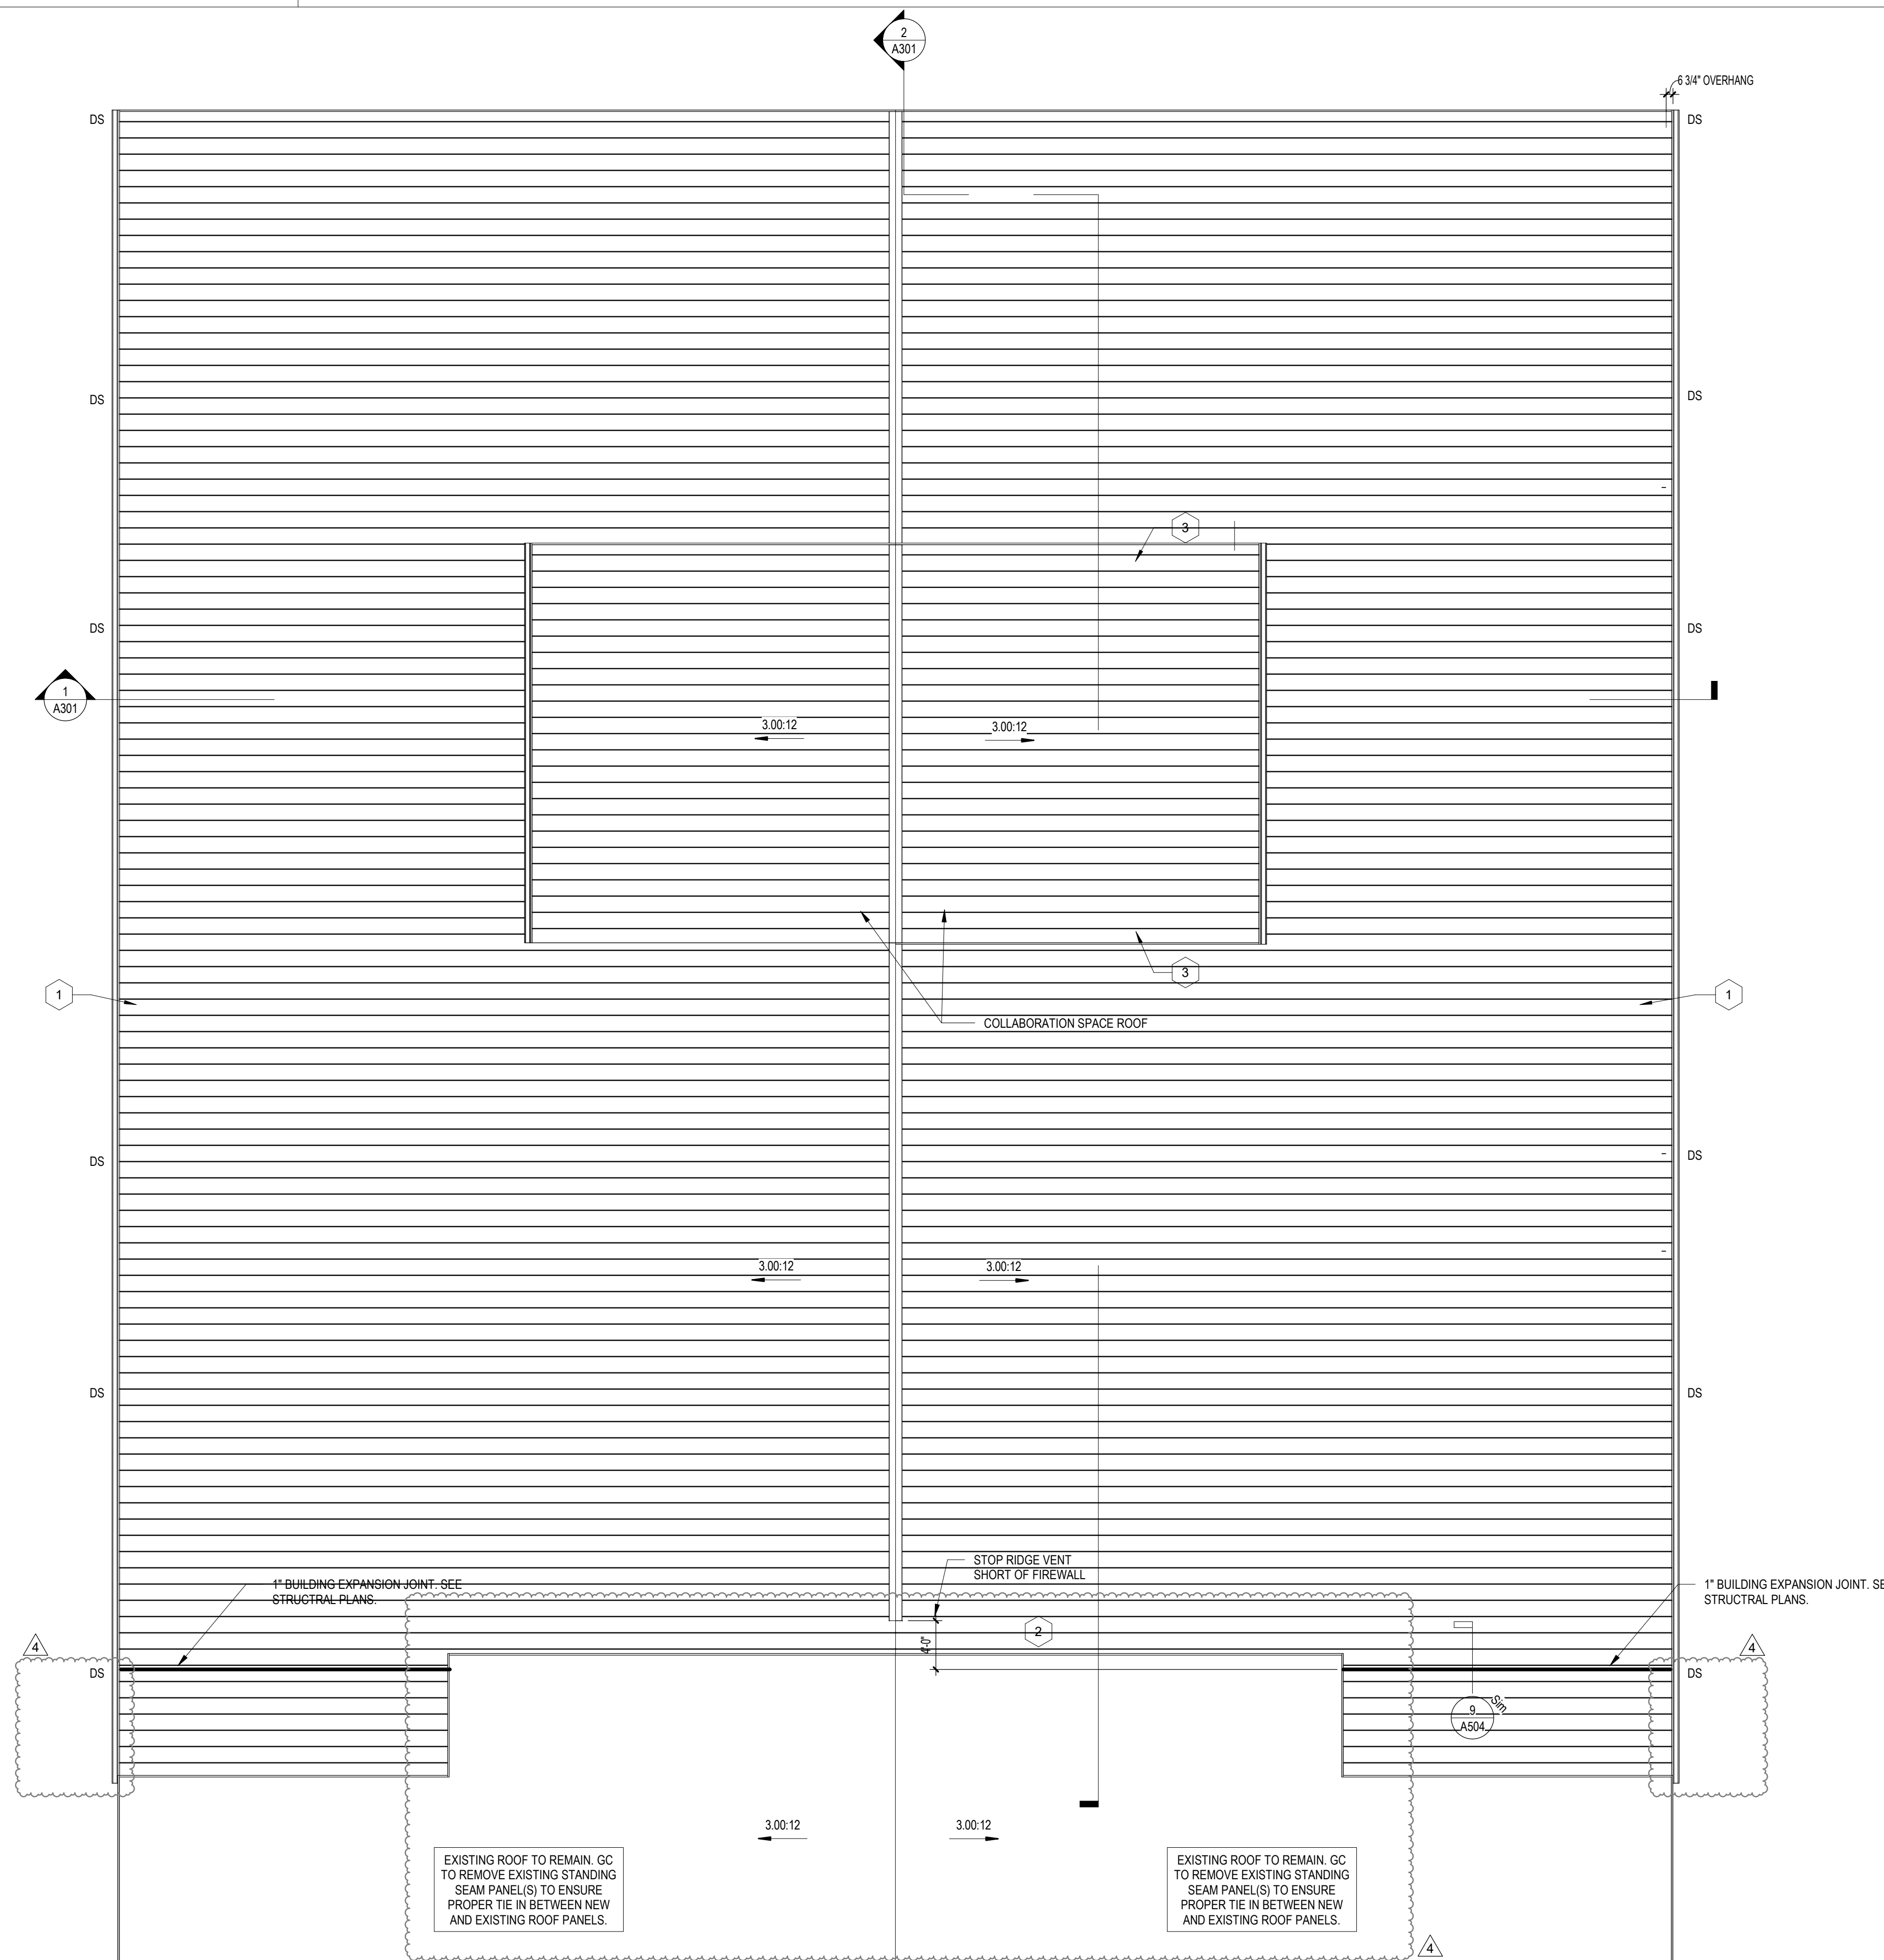

1 ROOF PLAN
SCALE: 1/8" = 1'-0"

| No. | Date | Description |
|-----|----------|-------------|
| 1 | 12/12/22 | ASI 001 |
| 4 | 05/05/23 | ASI 009 |

ISSUE DATE: 10/07/22
PROJECT #: 02110.200
DRAWN BY: JK
CHECKED BY: TH
© 2022 SFL+a Architects, PA
All Rights Reserved

ROOF PLAN

A131

...Becoming the
Leading Designer of
High Performance Facilities
in the Nation with a
Specialty in Alternative
Delivery Methods

333 Fayetteville St, Ste 225
Raleigh, NC 27601
P: 919.573.4390
F: 919.573.4395
www.sfla.biz

sfl+a
ARCHITECTS

REGISTERED ARCHITECT
CERT. NO. 50676
STATE OF NORTH CAROLINA

THOMAS WARREN RIDGES
REGISTERED ARCHITECT
CERT. NO. 9537
STATE OF NORTH CAROLINA

CONSTRUCTION SET




Harnett County Schools
OVERHILLS ELEM. CLASSROOM ADDITION
2626 Ray Road - Spring Lake, NC 28390

ADA AND LEGAL DISCLAIMER: This document is intended to comply with the requirements of the Americans with Disabilities Act (ADA). However, architects and engineers are not licensed to interpret laws or give advice concerning laws. The owner should have this document reviewed by his attorney to determine if it complies with ADA and other laws.

| No. | Date | Description |
|-----|----------|-------------|
| 4 | 05/05/23 | ASI 009 |

ISSUE DATE: 10/07/22
PROJECT #: 02110.200
DRAWN BY: JK
CHECKED BY: Checker
© 2022 SFL+A Architects, PA
All Rights Reserved

EXTERIOR WALL SECTIONS

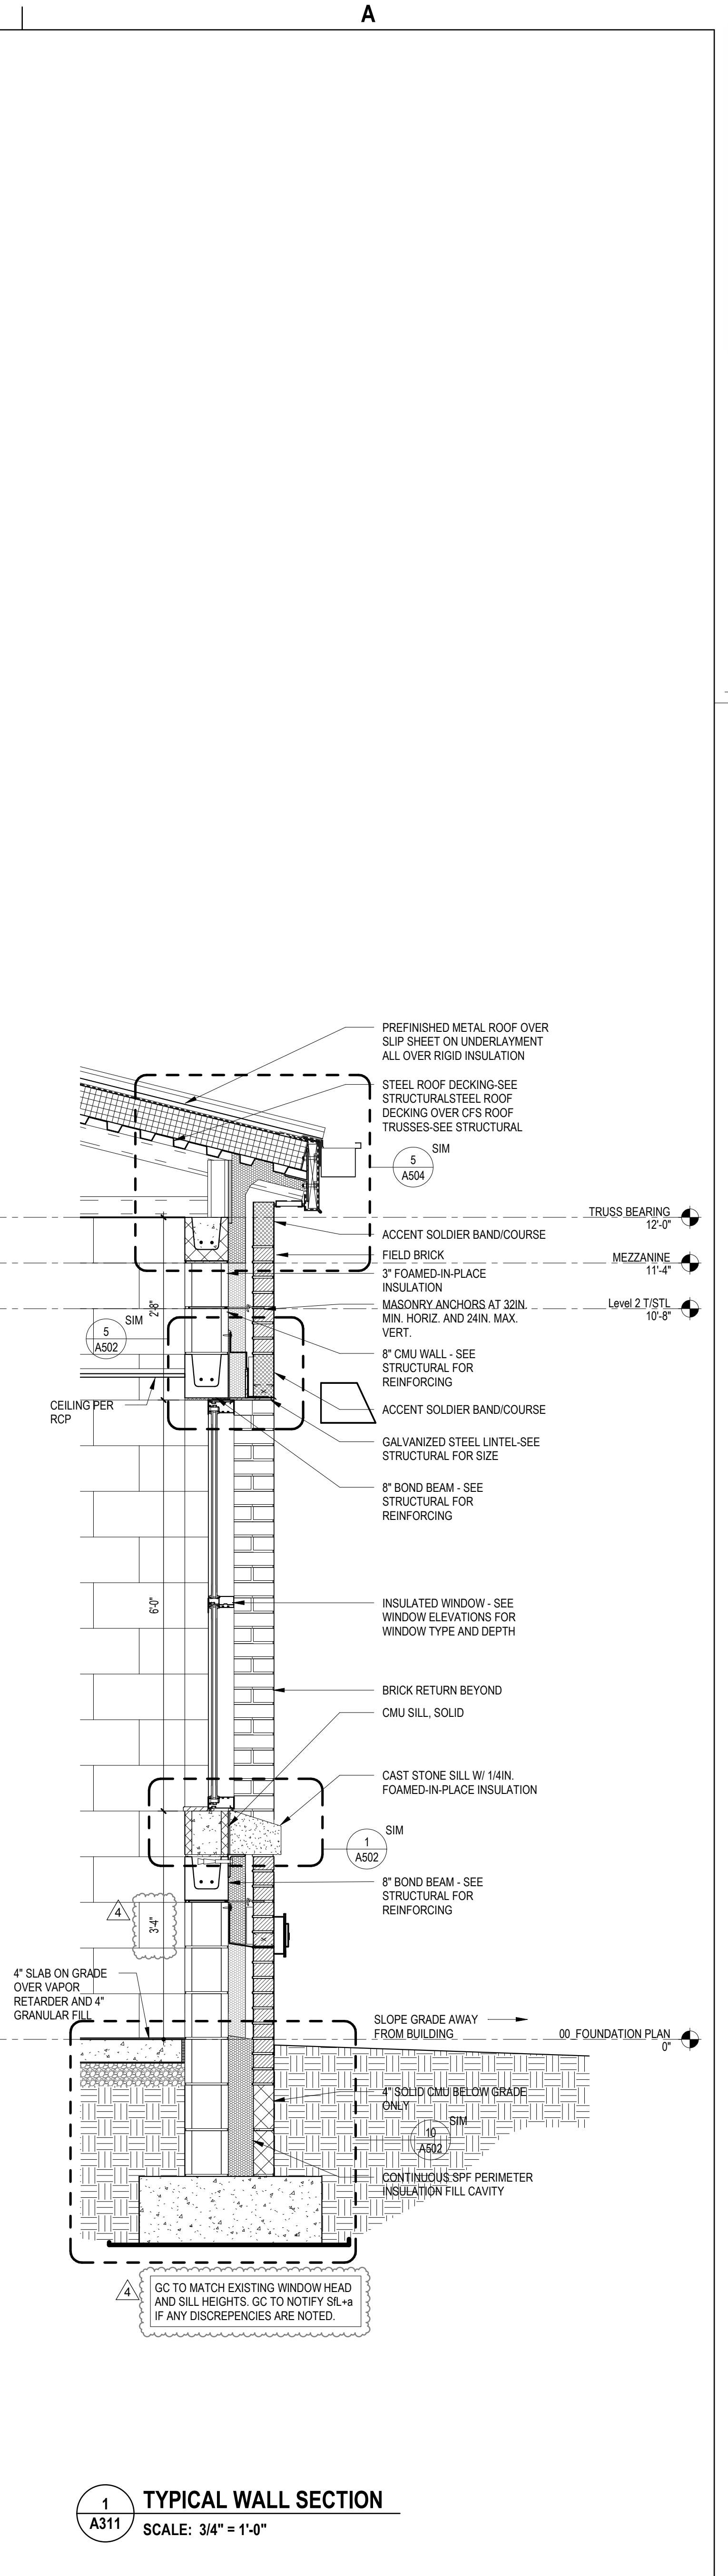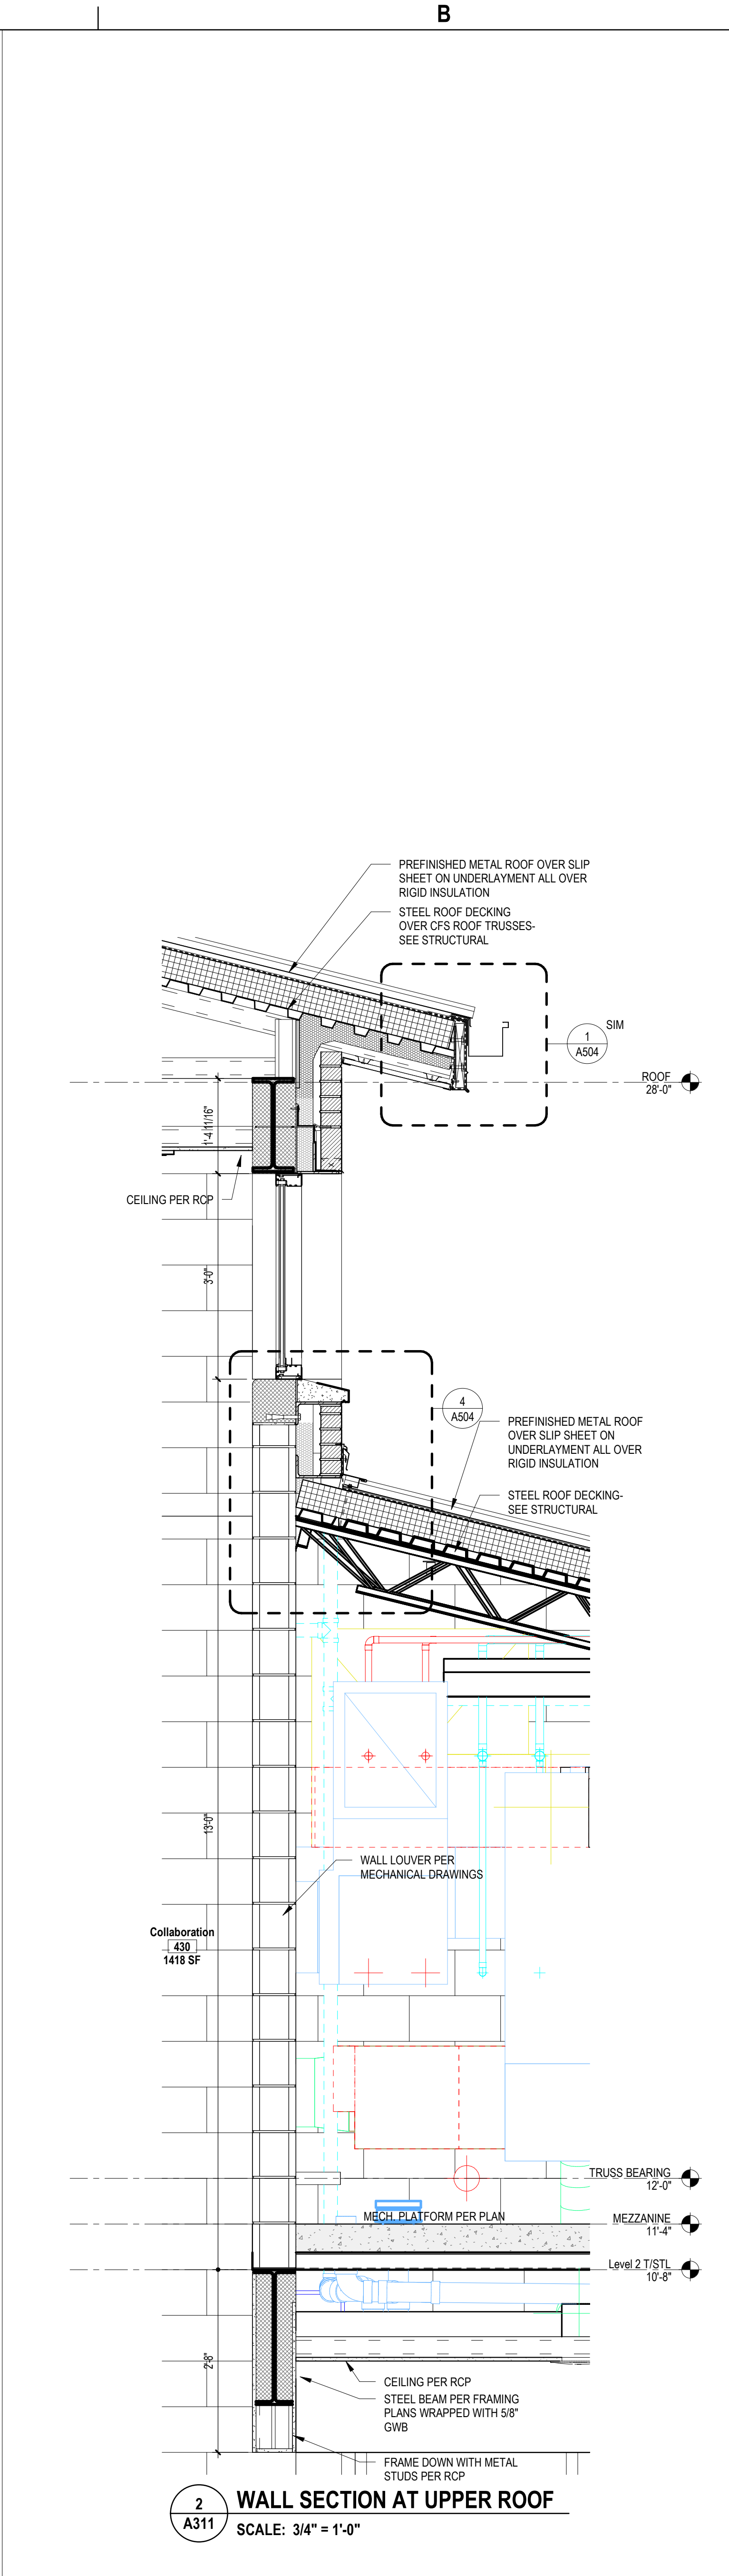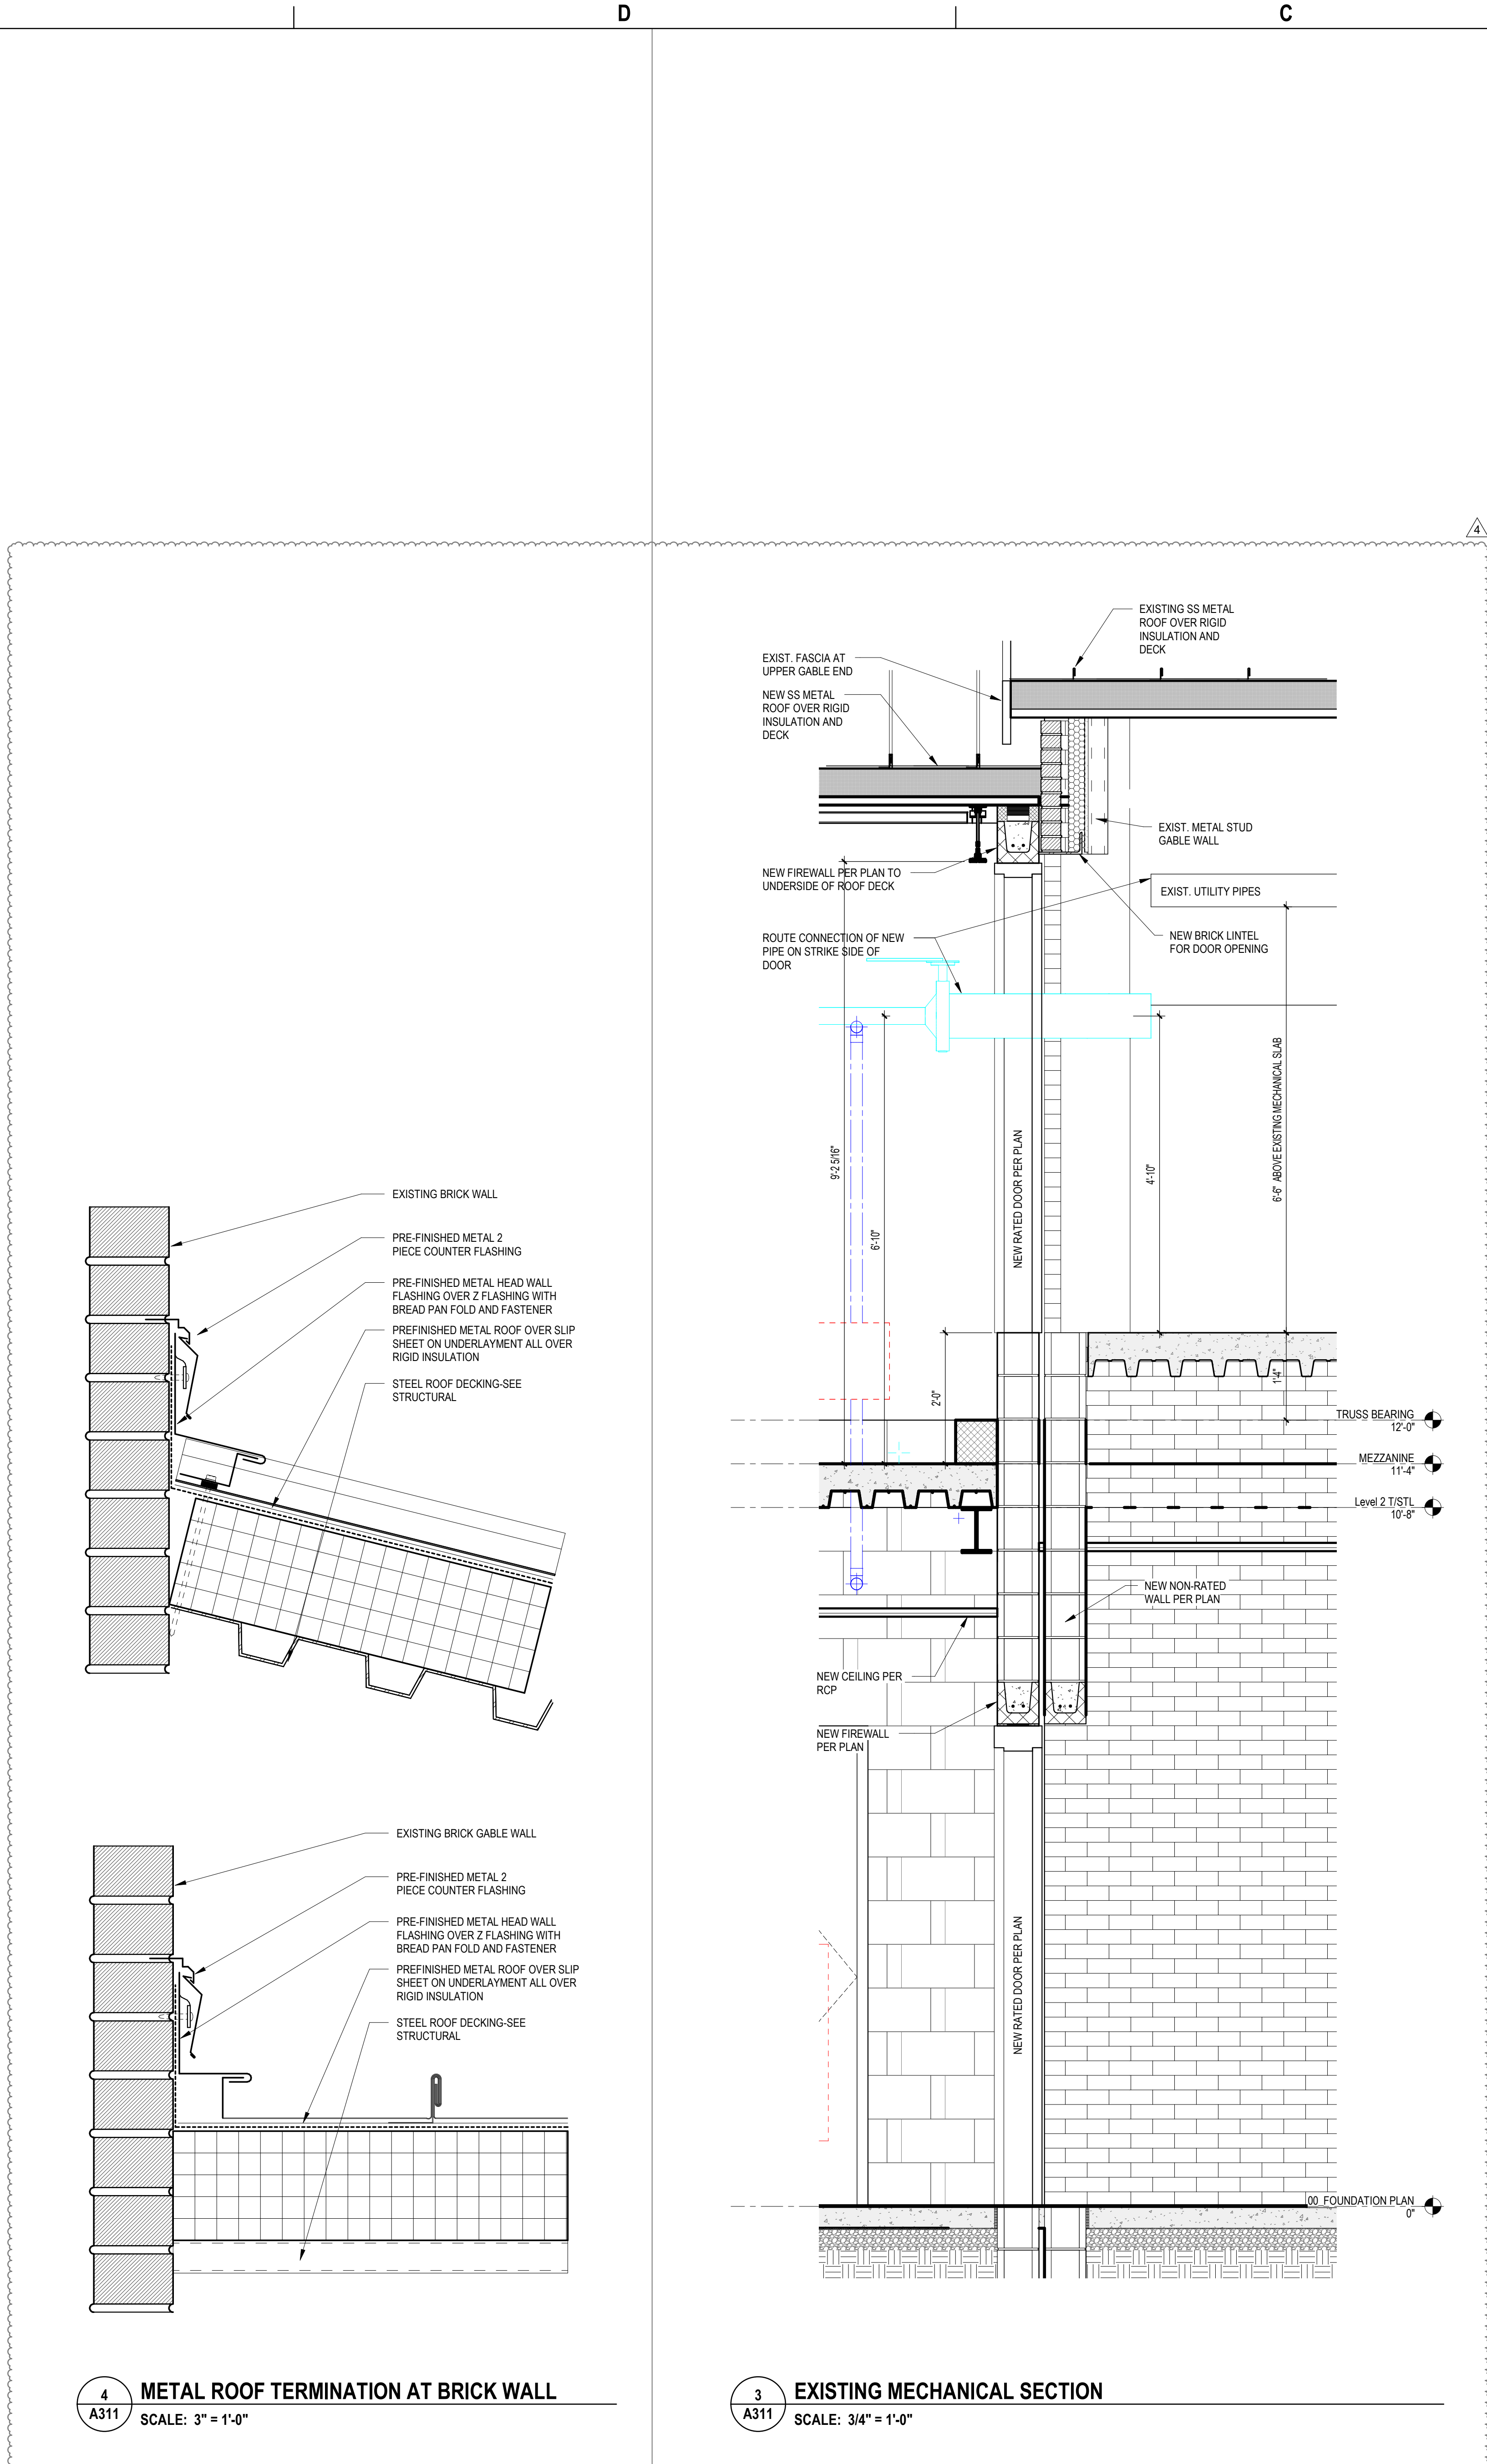

4
A311 **METAL ROOF TERMINATION AT BRICK WALL**
SCALE: 3/4" = 1'-0"

3
A311 **EXISTING MECHANICAL SECTION**
SCALE: 3/4" = 1'-0"

2
A311 **WALL SECTION AT UPPER ROOF**
SCALE: 3/4" = 1'-0"

1
A311 **TYPICAL WALL SECTION**
SCALE: 3/4" = 1'-0"