


IC = INTERIOR COLUMN HEIGHT
 3 5/8" x 3 5/8" x 11 ga.
 TRB = TOP OF ROOF BEAM AFF.
 BA = BASE ANGLE
 TC = TOP CHANNEL
 VZ = VERTICAL 'ZEE'
 VZ = VERTICAL 'ZEE'

FLOOR PLAN... BUILDING "3"
 SCALE: 1/8" = 1'-0"

NOTE: BUILDING "3" IS PROVIDED W/(2) ADJUSTABLE CONTROL JOINT COLUMNS. 8'-6" HEIGHT

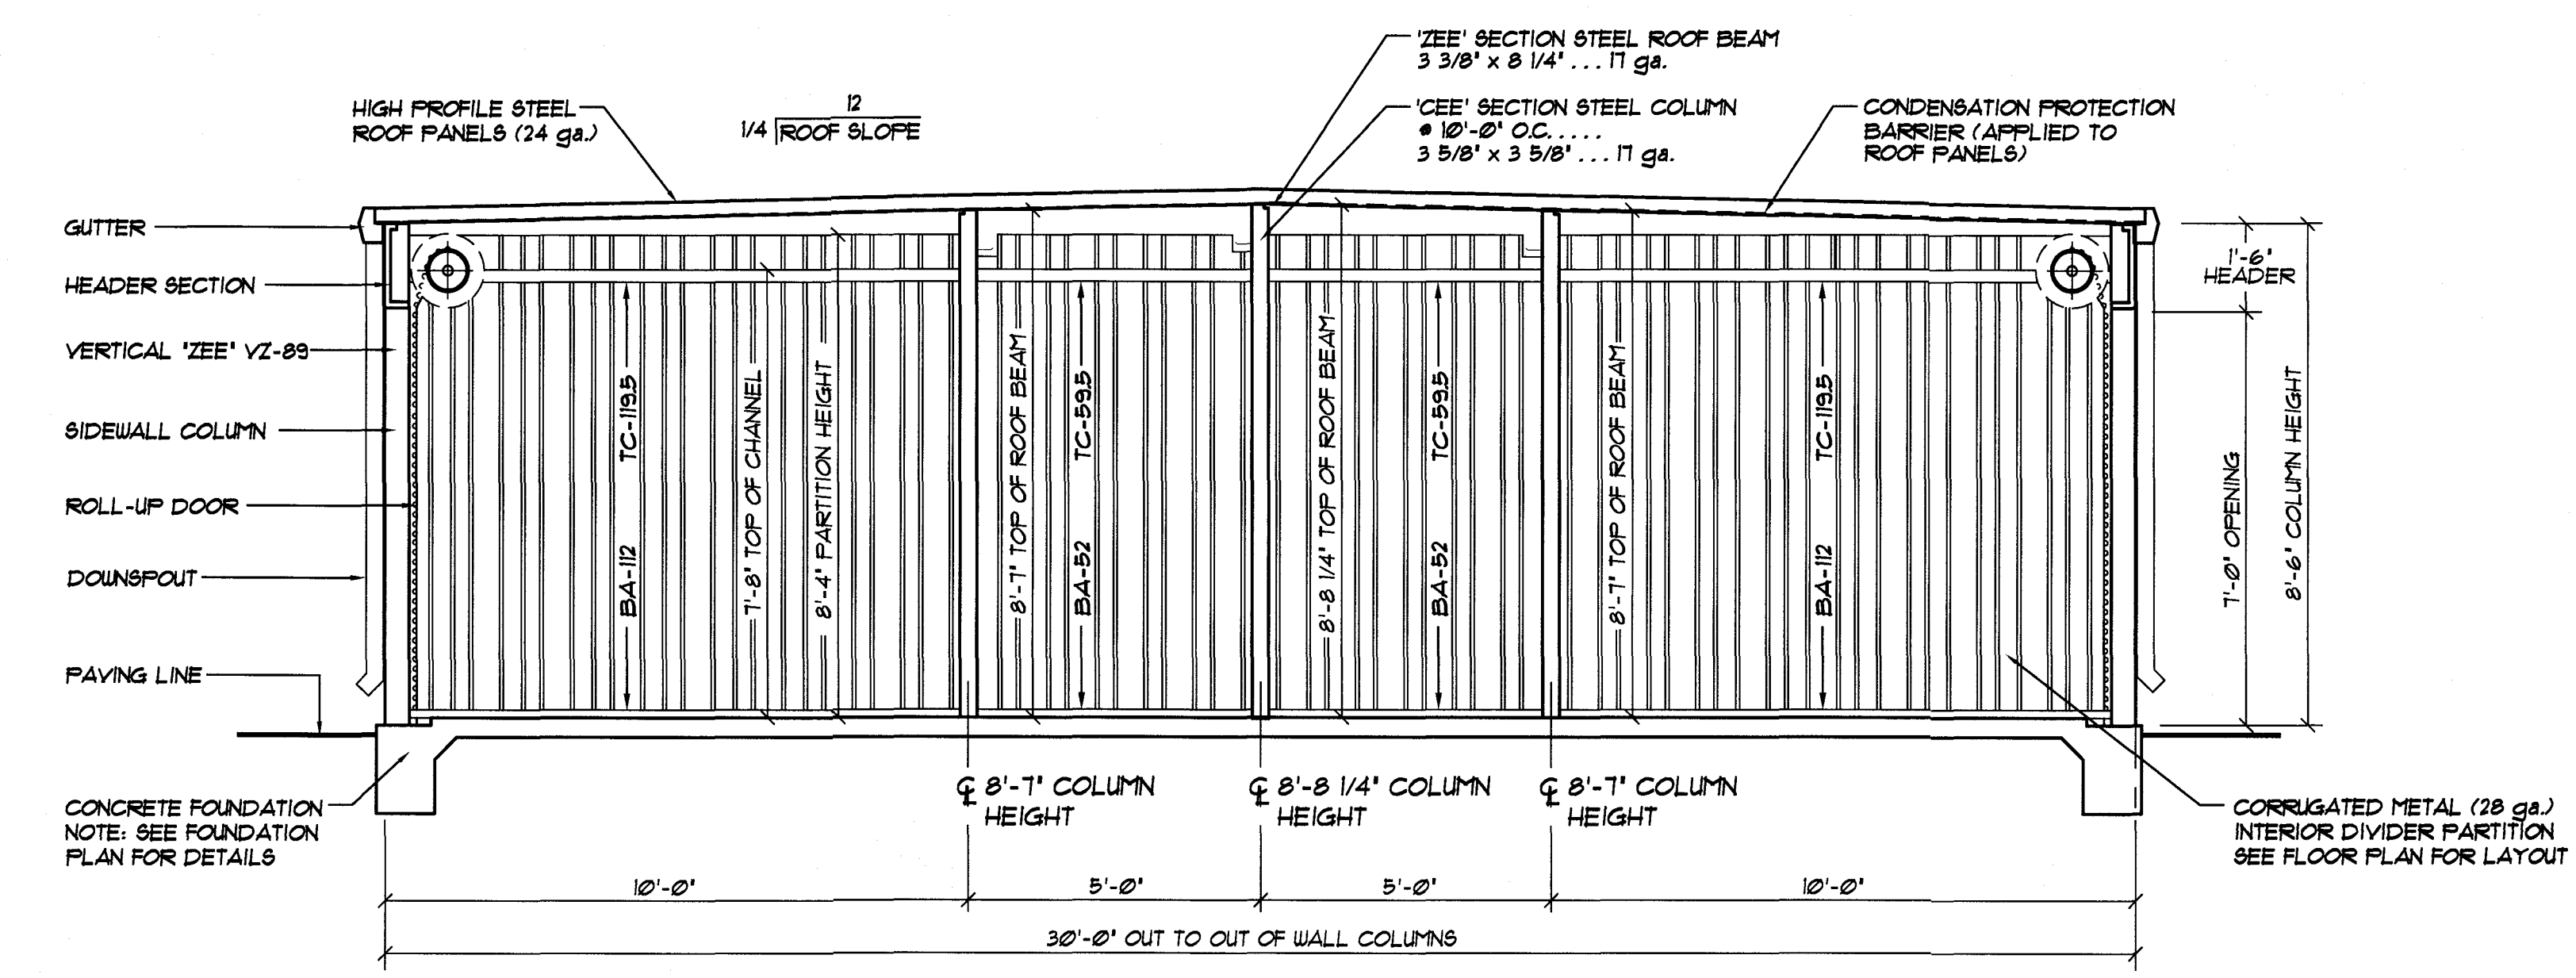

30'-0" WIDE CROSS SECTION... BUILDINGS "1", "2" & "3"
 SCALE: 3/8" = 1'-0"


DOOR SCHEDULE		
ID	DOOR SIZE	TYPE
A	8'-8" x 7'-0"	EXTERIOR ROLL-UP

STUDWALL LEGEND		BUILDING # 3
EXTERIOR STUDWALL		
DESCRIPTION	UNINSULATED	
① EXTERIOR STUDWALL CONSTRUCTION AT FLAT SLAB (BLOCK @ MID-HGT.)	30 L.F.	

NOTE #1: SEE BLOCKING DETAIL A/631 ON ERC631X
 NOTE #2: SEE ERC610X FOR COMPLETE STUDWALL CONSTRUCTION DETAILS.

NOTE: ... SEE OWNER FOR BUILDING ORIENTATION ON SITE

NOTE:
 UNIT SIZES SHOWN ARE NOMINAL. ACTUAL CLEAR DIMENSIONS INSIDE UNITS MAY VARY ACCORDING TO FINAL DESIGN OF COMPONENTS.

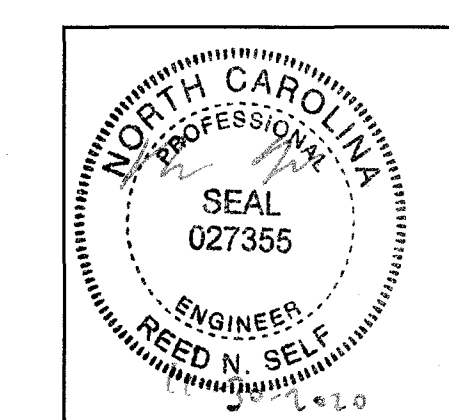

DATE:	11/25/20
DRAWN BY:	K. MACLAY
SCALE:	AS NOTED
APPROVED BY:	
REVISIONS	DATE BY



BETCO, Inc. 228 Commerce Blvd. Statesville, NC 28625 Limited Engineering License # D-0140	
PROJECT NAME:	CONSOLIDATED SELF STORAGE
PROJECT ADDRESS:	BENSON, NORTH CAROLINA
OWNER:	CONSOLIDATED OF NC
PROJECT NO.:	NC20262
SHEET TITLE:	FLOOR PLAN, CROSS SECTION & NOTES
DRAWING NUMBER:	S3 of 3