


ARCHITECT

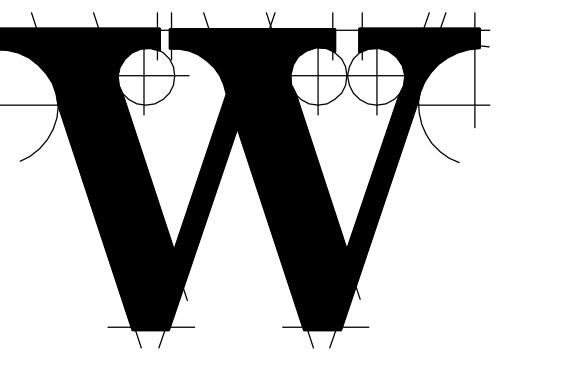

THE WILSON GROUP
P O BOX 5510
CHARLOTTE, NC 28229
(704) 331-9747

PROJECT MANAGER / CIVIL ENGINEER
TALBERT & BRIGHT

4810 SHELLEY DRIVE
WILMINGTON, NC 28405
(810) 783-5360
FIRM NO.: C-0713

STRUCTURAL ENGINEER

STEWART

101 N. TRYON ST., SUITE 1400
CHARLOTTE, NC 28202
(704) 909-3523
FIRM NO.: C-1051

MECHANICAL, ELECTRICAL, PLUMBING &
FIRE PROTECTION ENGINEER

SABER ENGINEERING

2923 S. TRYON ST., SUITE 280
CHARLOTTE, NC 28203
(704) 373-0068
FIRM NO.: C-2130

IT / SECURITY

**VERTEX TECHNOLOGY
CONSULTANTS**

4700 LEBANON RD., SUITE A-1
CHARLOTTE, NC 28227
(860) 272-9500

REVISIONS

- ADDENDUM AD-02 - 10/5/22
- BD-06 - JULY 10, 2023

DATE SEPTEMBER 9, 2022

PROJECT NUMBER 9189-000


SHEET TITLE
**ENLARGED
PLANS AND
ELEVATIONS**

SHEET NUMBER


A-401

TOILET ACCESSORY LEGEND		
ITEM	DESCRIPTION	PART NO./NOTES
TA-1	HAND DRYER-EXCEL DRYER (PROVIDE ADA-COMPLIANT RECESS KIT PART #40502)	XCELERATOR XL-SB
TA-2	RECESSED CONVERTIBLE PAPER TOWEL DISPENSER AND WASTE RECEPTACLE W/ TOUCH-FREE ROLL TOWEL DISPENSER	BOBRICK B-3961
TA-3	25"x43" LIGHTED MIRROR (MOUNT OVER TILE, CENTERED OVER SINK @ 42" AFF. TO BOTTOM OF REFLECTIVE SURFACE)	SEE ELECTRICAL DRAWINGS
TA-4B	WALL-MOUNTED TOUCH-FREE SOAP DISPENSER	GOJO LTX-12 (CHROME)
TA-5	WALL OR PARTITION-MOUNTED TOILET PAPER DISPENSER	BOBRICK B-6999
TA-6	WALL OR PARTITION-MOUNTED SANITARY NAPKIN DISPOSAL	BOBRICK B-270
TA-7	S.S. GRAB BAR W/ CONCEALED MOUNTING (36") REAR	BOBRICK B-5806 x 36
TA-8	S.S. GRAB BAR W/ CONCEALED MOUNTING (42") SIDE	BOBRICK B-5806 x 42
TA-9	S.S. GRAB BAR W/ CONCEALED MOUNTING (18") SIDE	BOBRICK B-5806 x 18
TA-10	COAT HOOK WITH BUMPER MOUNTED AT 60" A.F.F.	BOBRICK B-212
TA-11	INSULATED TAILPIECE AND HOT WATER PIPE (CLASS C RATING)	REQ'D ALL LAVATORIES
TA-12	WALL-MOUNTED CLOTHES HOOK STRIP	BOBRICK B-672
TA-13	FLOOR-STANDING WASTE RECEPTACLE W/ VINYL LINER	BOBRICK B-2250 W/ 2250-3
TA-14	S.S. MOP AND BROOM HOLDER	BOBRICK B-223
TA-15	BABY CHANGING STATION	KOALA KB110-SSWM
TA-16	COUNTERTOP-MOUNTED CIRCULAR WASTE CHUTE	BOBRICK B-532


NOTES:
1. ALL GWB IS 5/8" TYPE X U.N.O.
2. PROVIDE SOLID WOOD BLOCKING IN WALL AS REQUIRED FOR MOUNTING OF GRAB BARS AND OTHER TOILET ACCESSORY ITEMS.
3. WALL TILE JOINTS TO ALIGN W/ FLOOR TILE JOINTS AS SHOWN U.N.O. SEE A-901 FOR FINISH FLOOR PLAN.

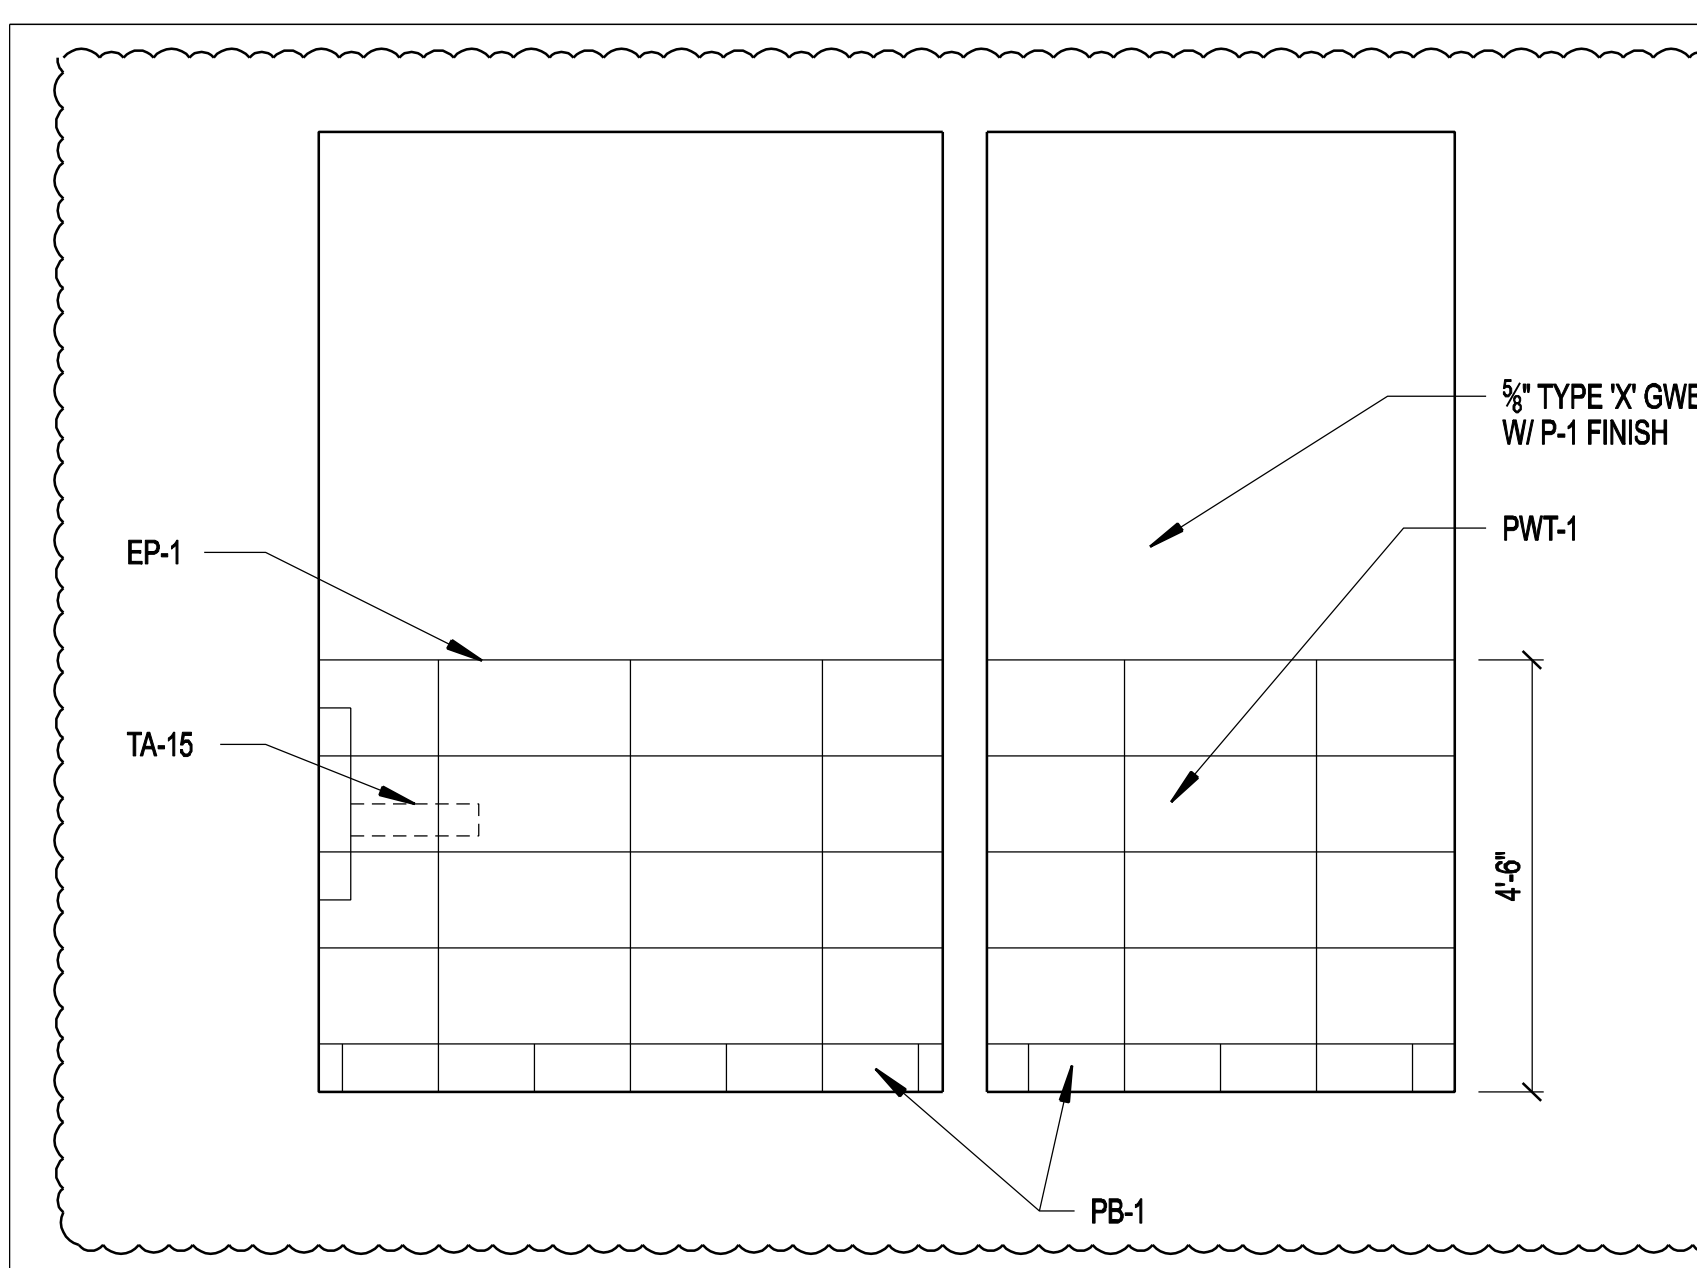


16 A-401 **INTERIOR ELEVATION** 1/2"=1'-0"

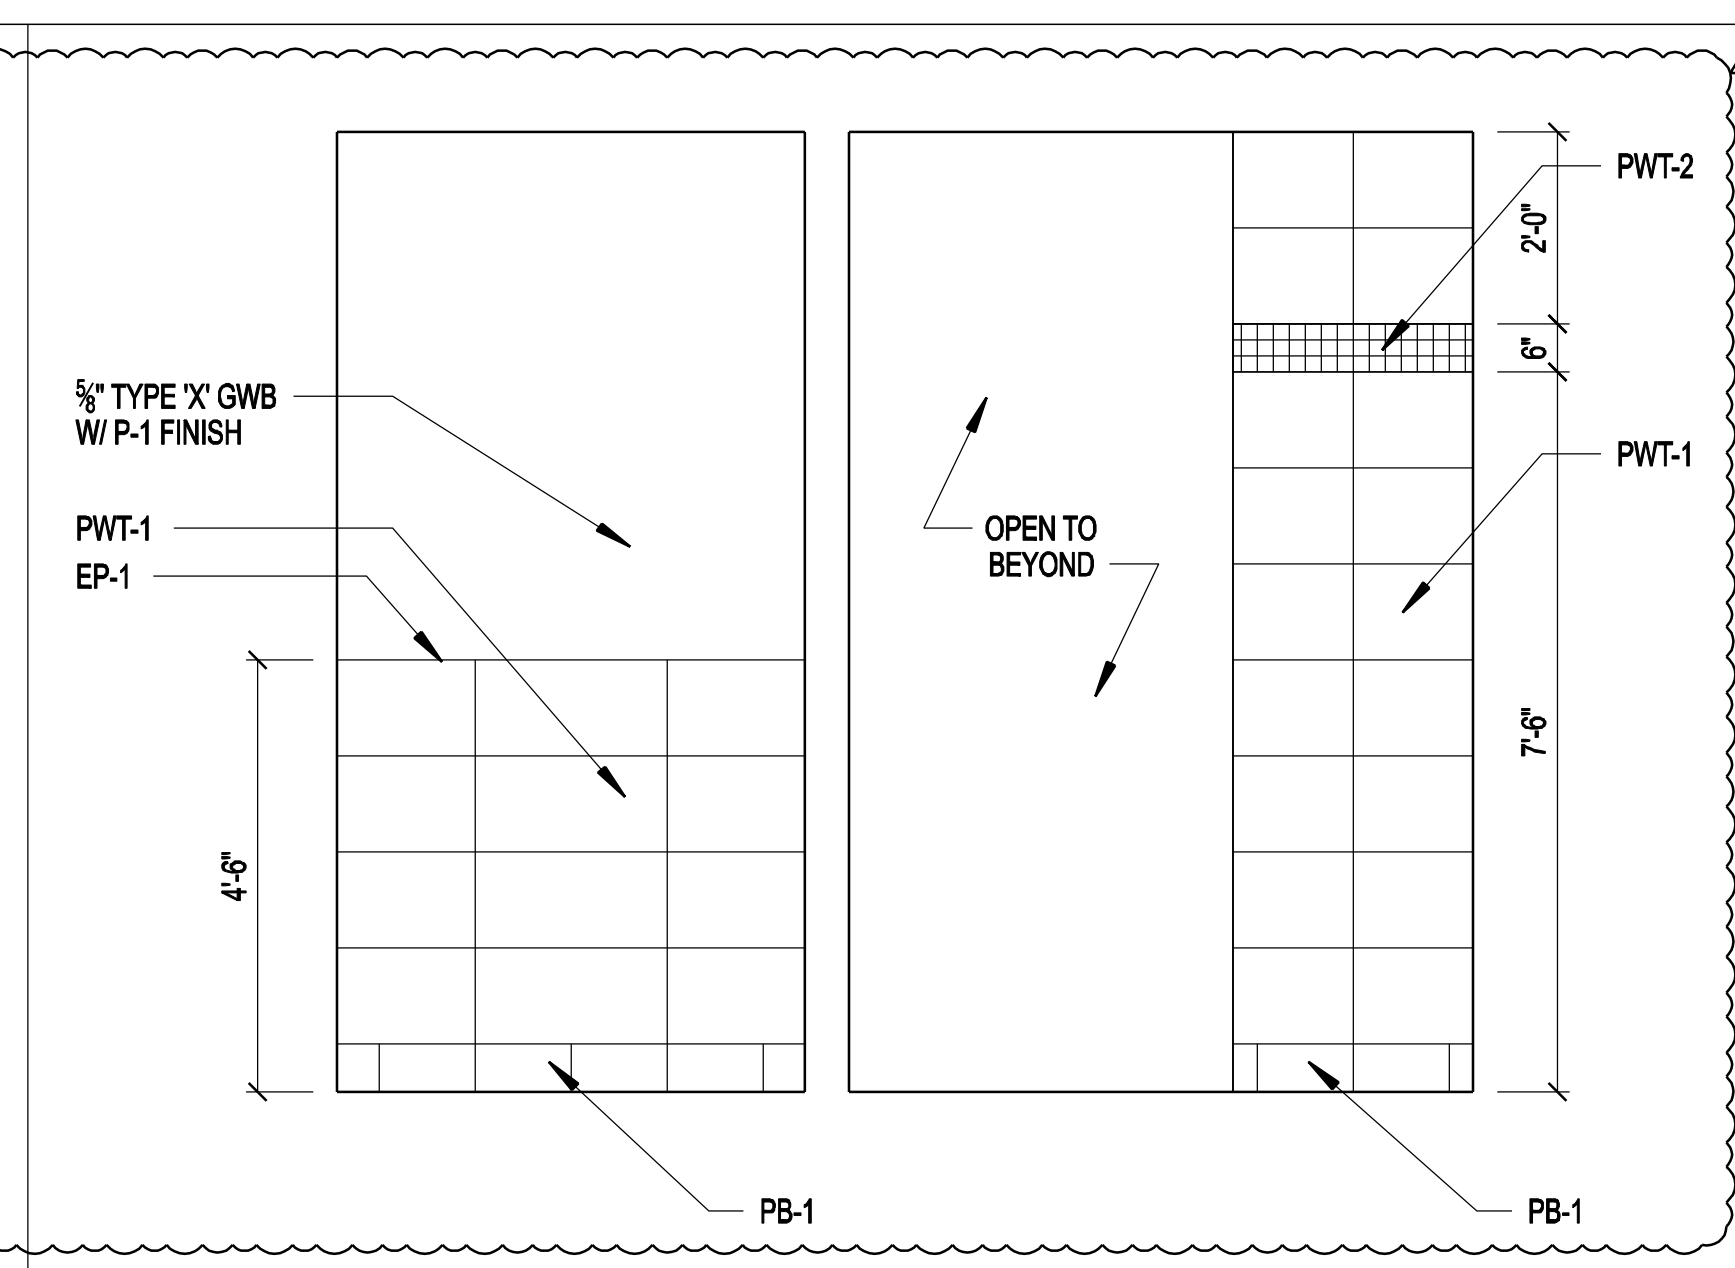


17 A-401 **INTERIOR ELEVATION** 1/2"=1'-0"

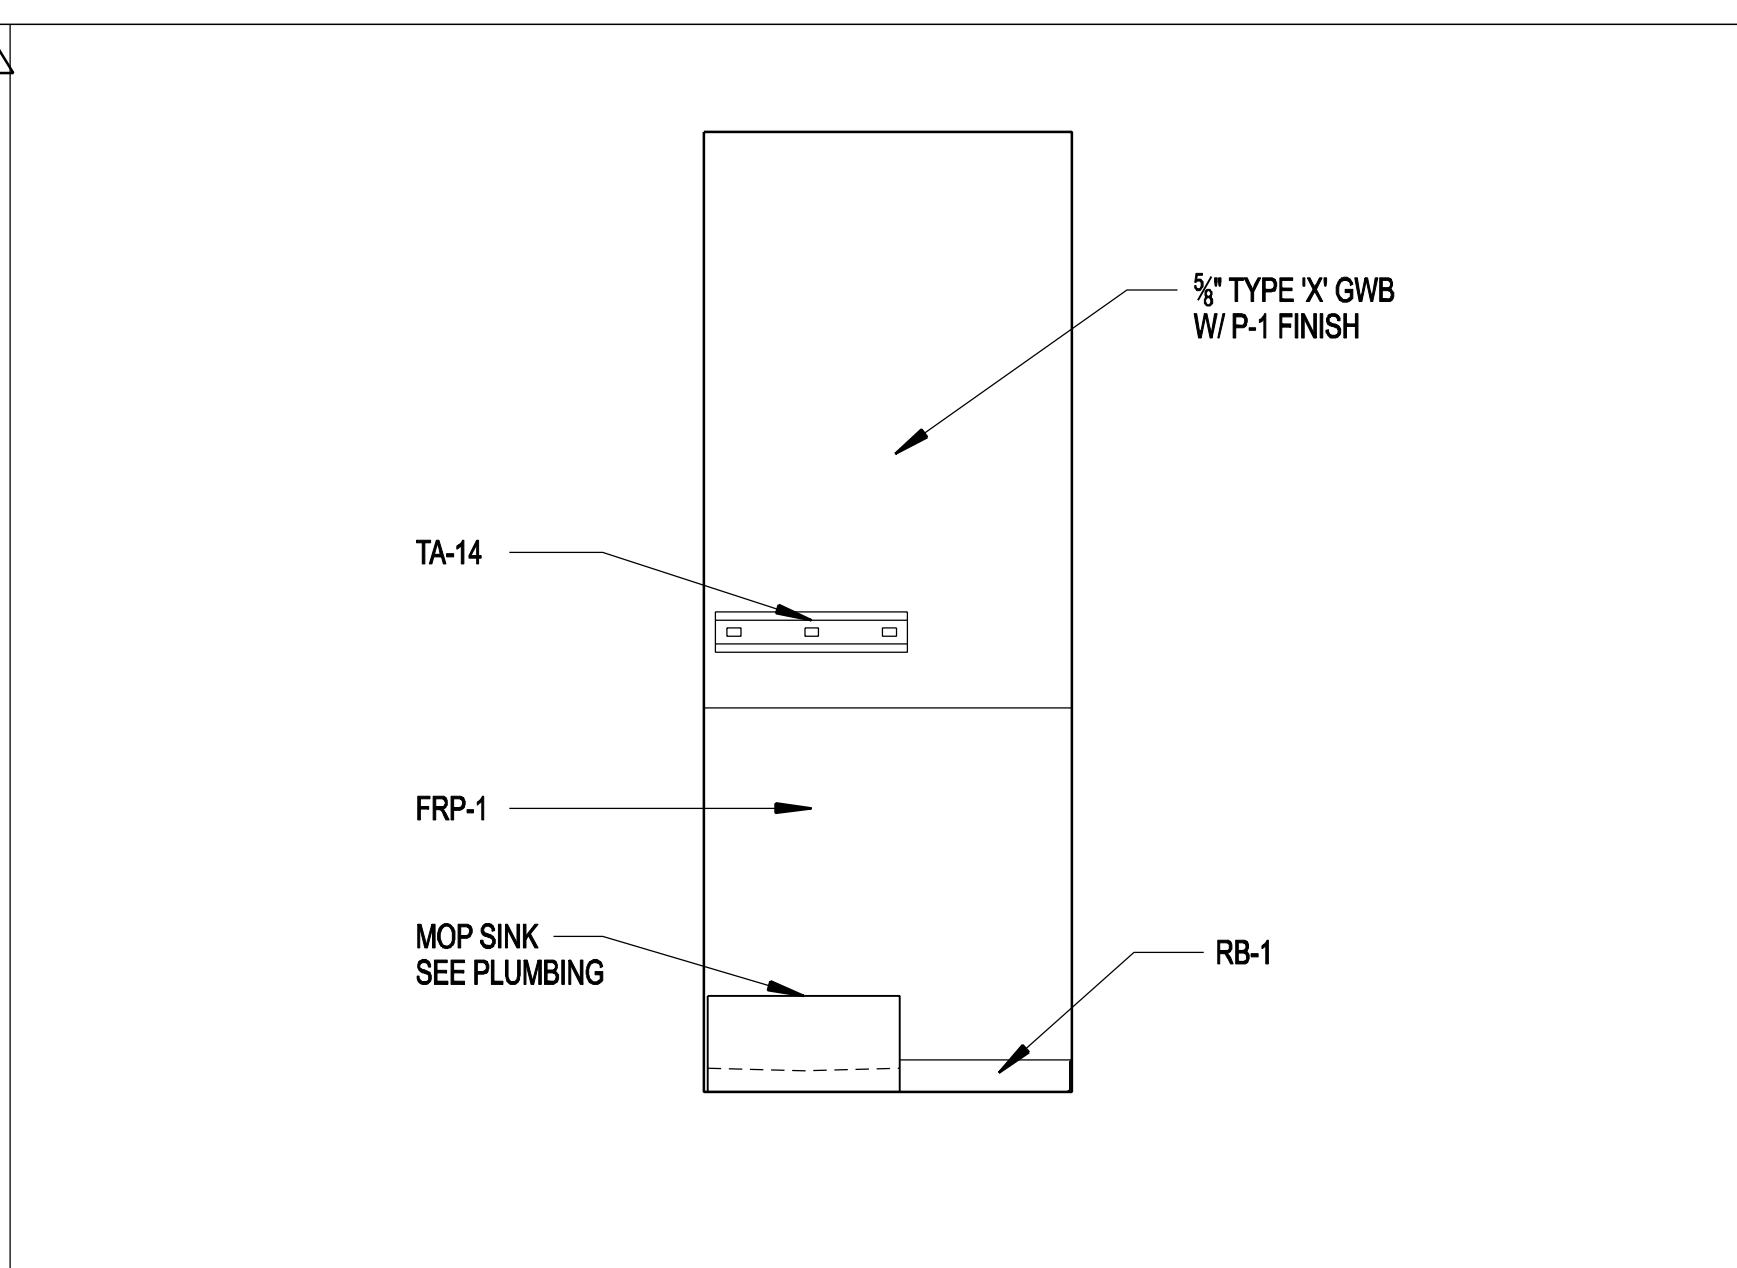


18 A-401 **INTERIOR ELEVATION** 1/2"=1'-0"

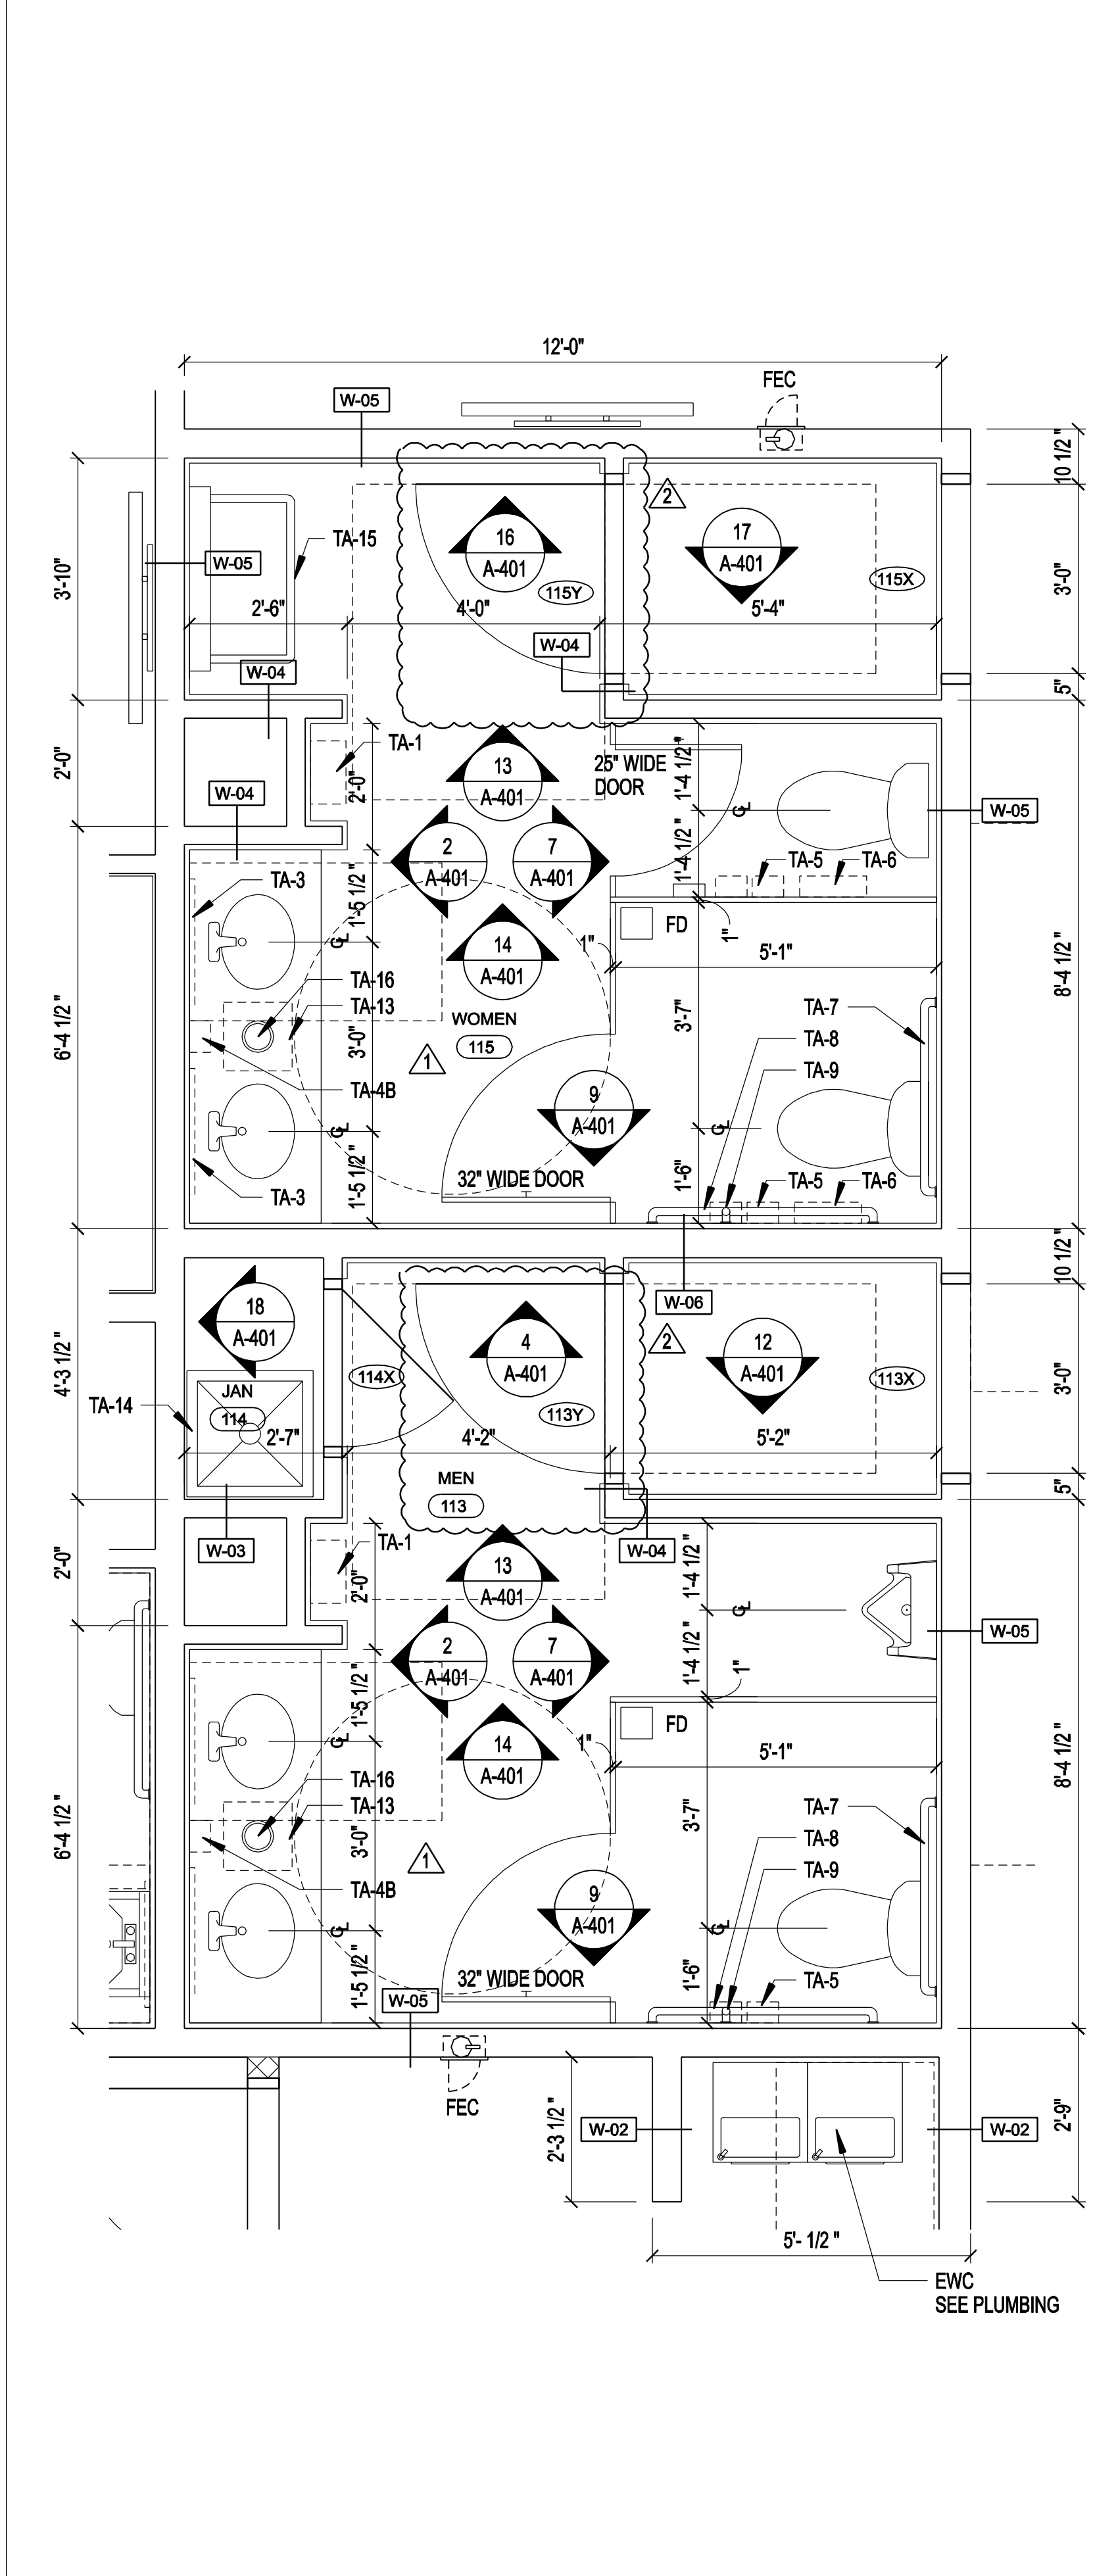


1 A-401 **ENLARGED RESTROOM PLAN** 1/2"=1'-0"

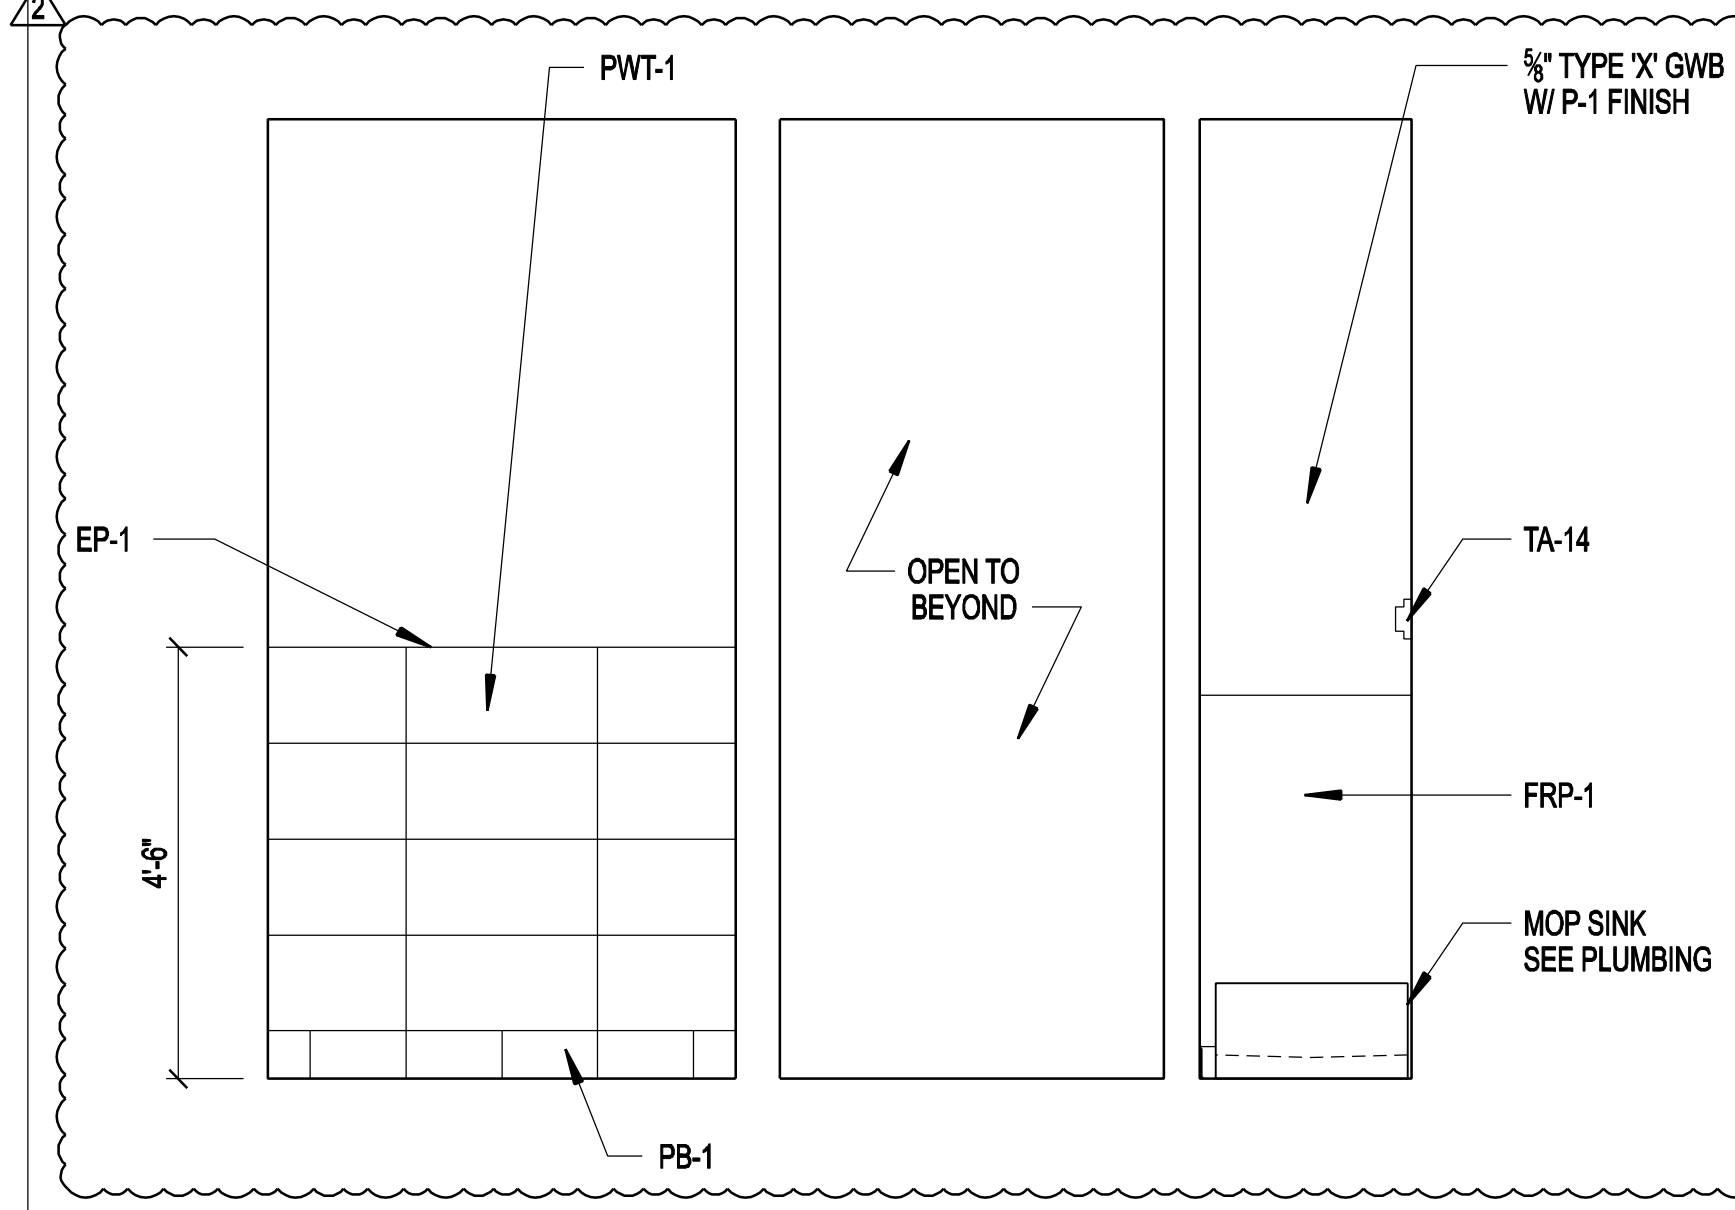


12 A-401 **INTERIOR ELEVATION** 1/2"=1'-0"

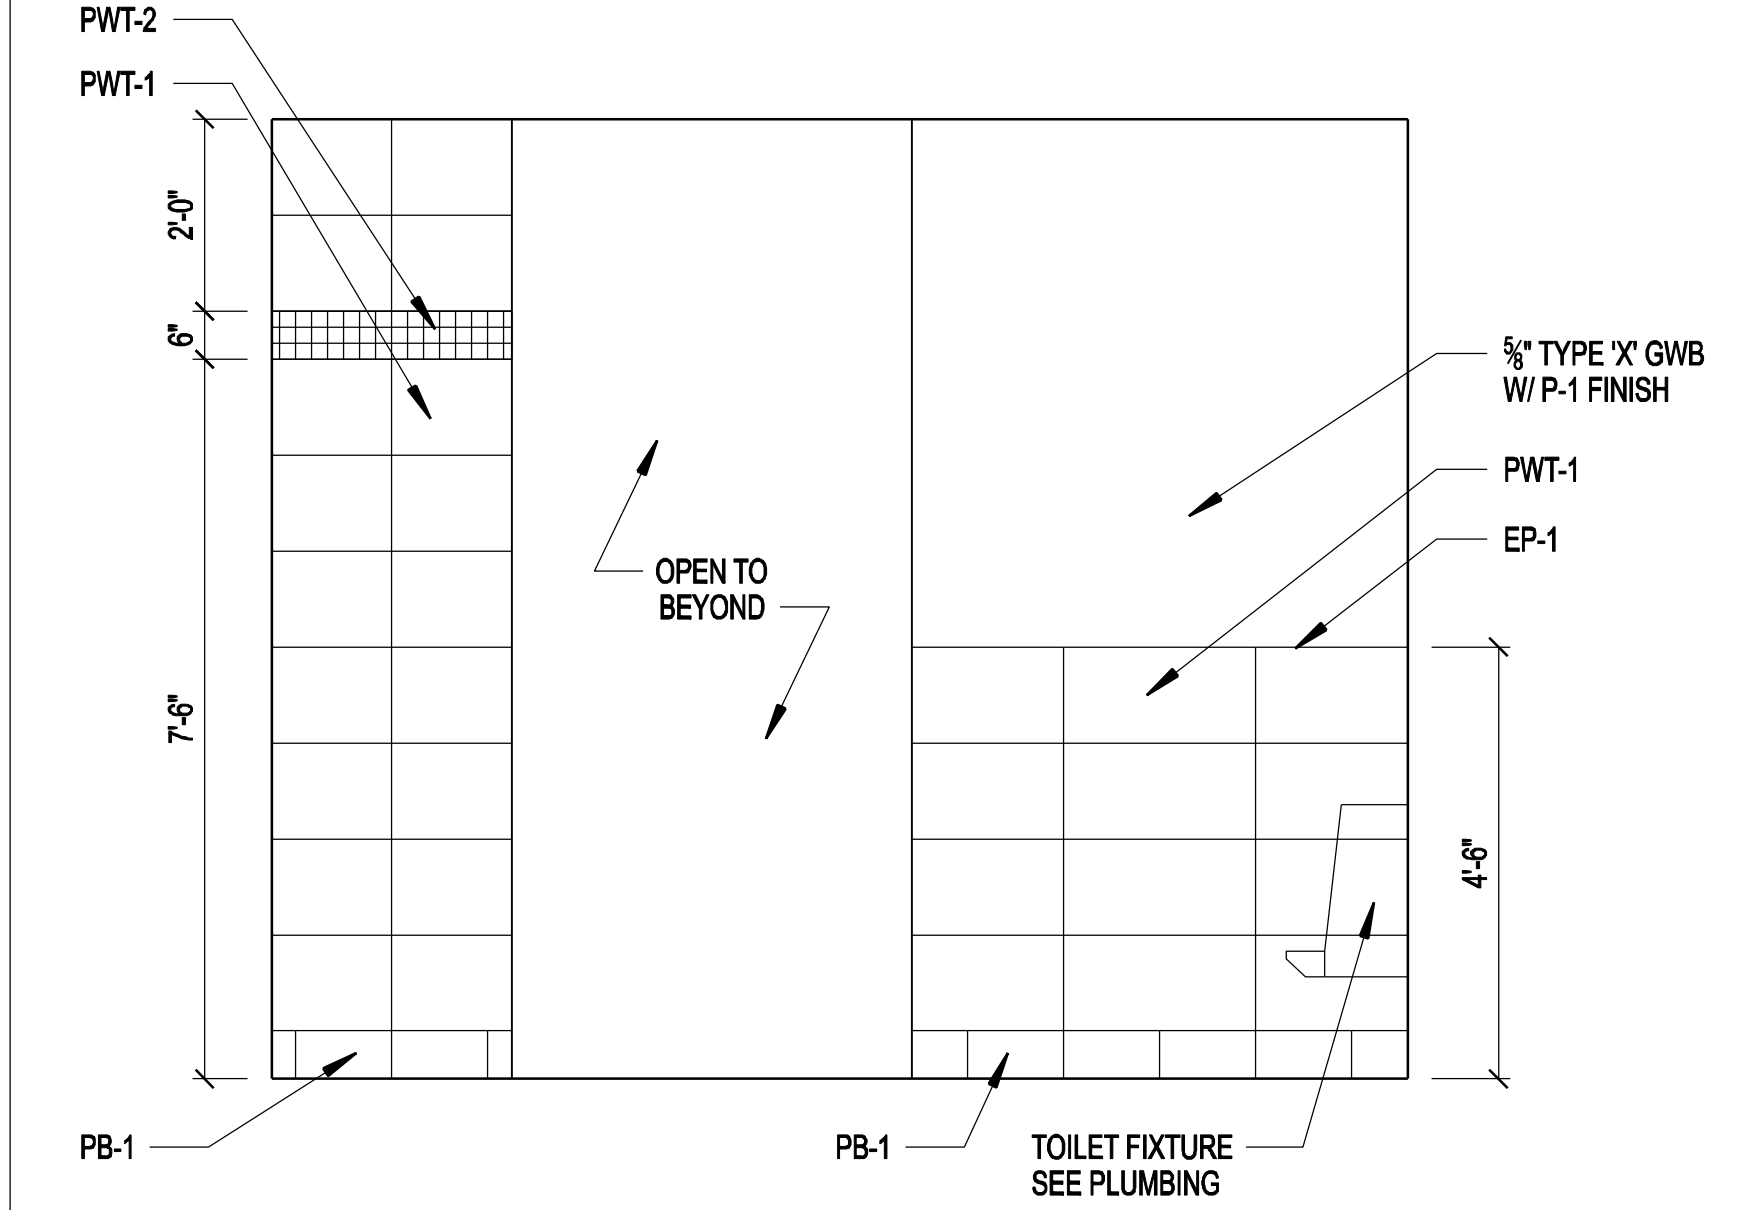


13 A-401 **INTERIOR ELEVATION** 1/2"=1'-0"

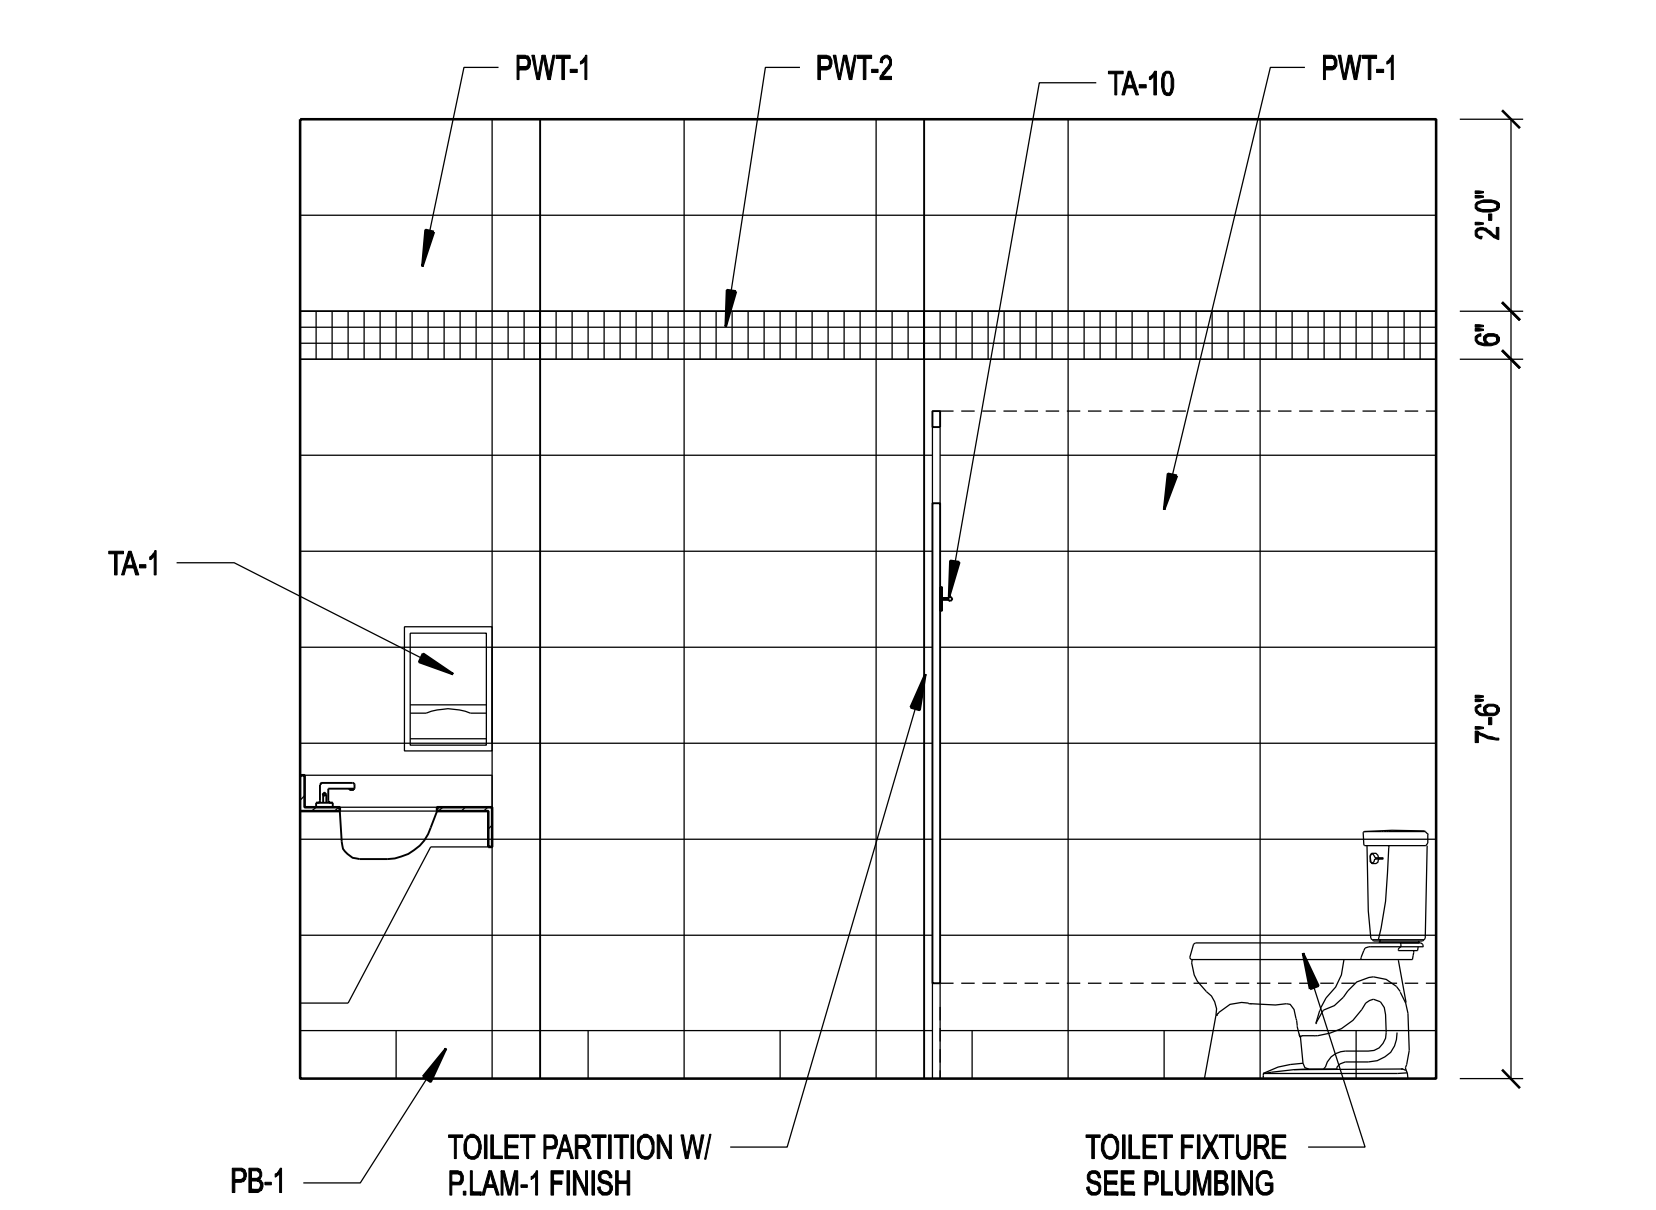


14 A-401 **INTERIOR ELEVATION** 1/2"=1'-0"

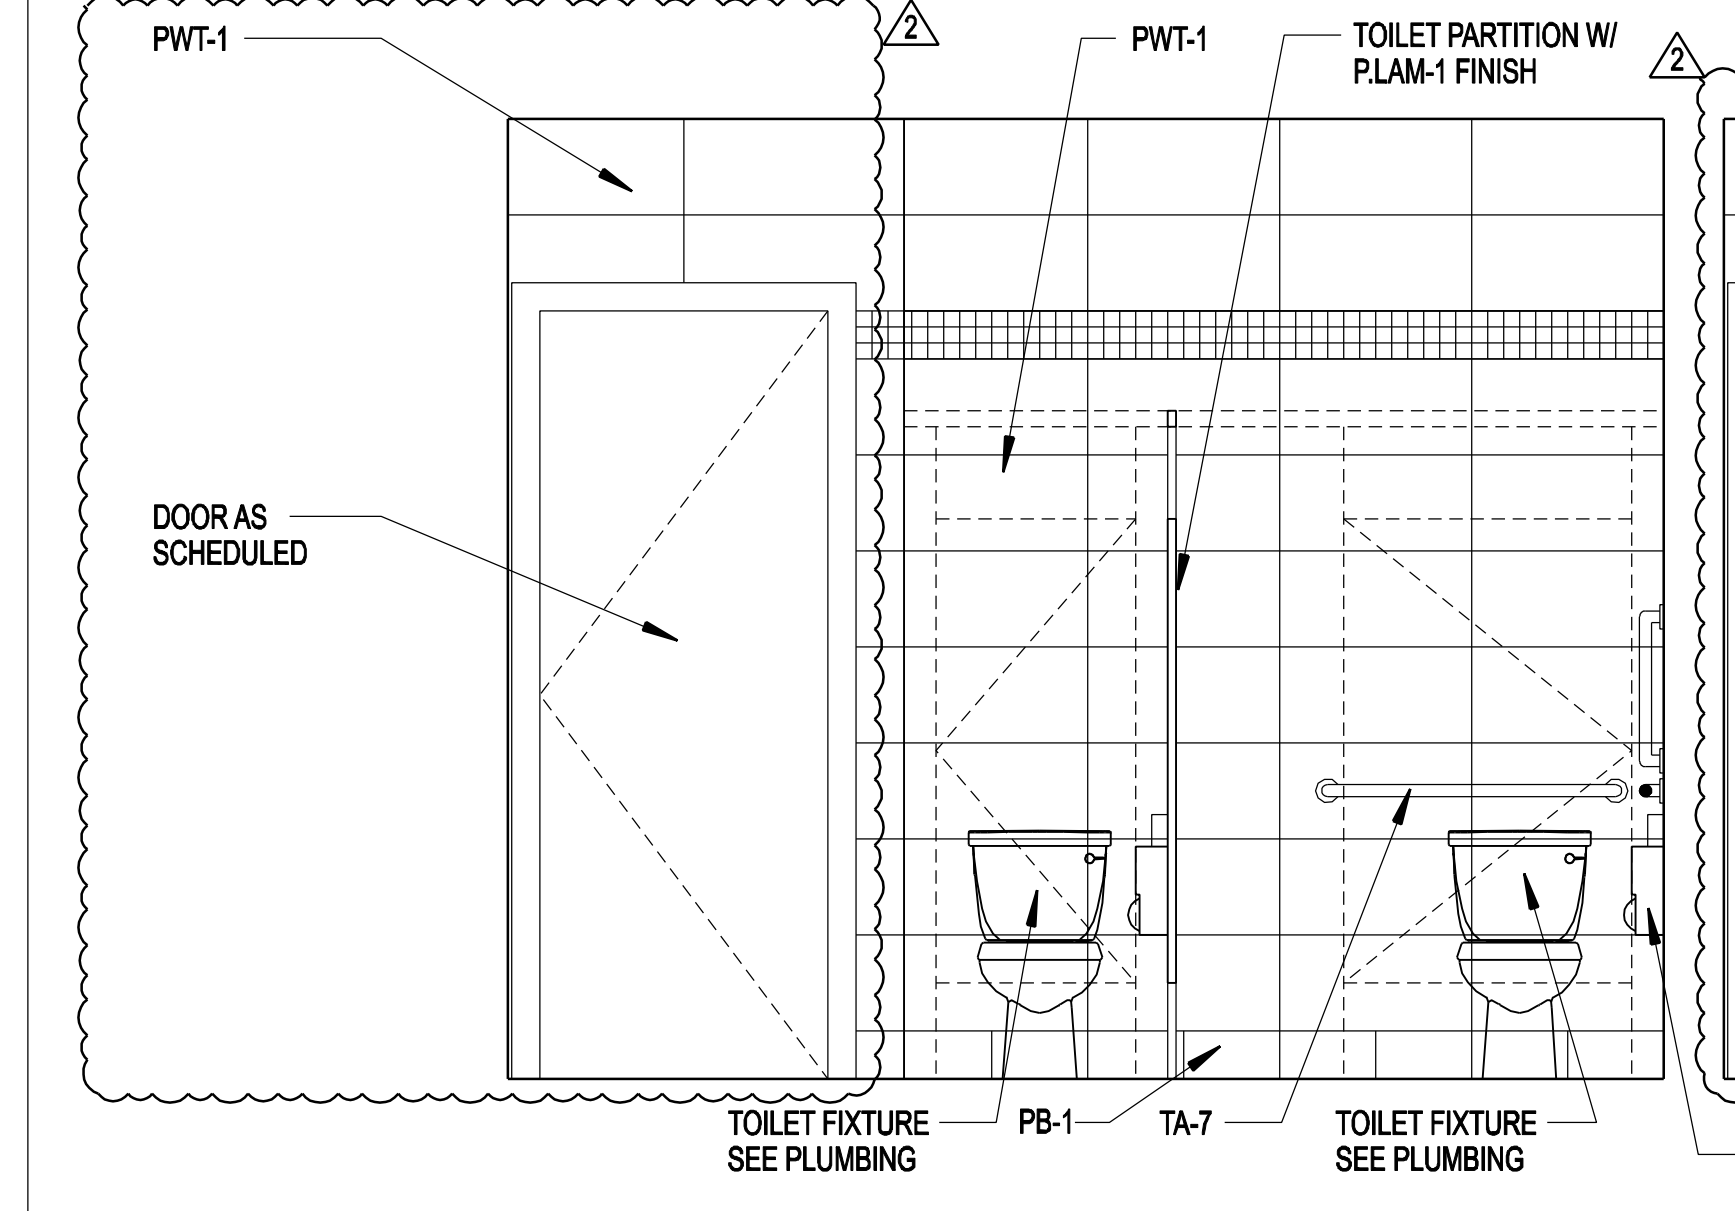


7 A-401 **INTERIOR ELEVATION** 1/2"=1'-0"

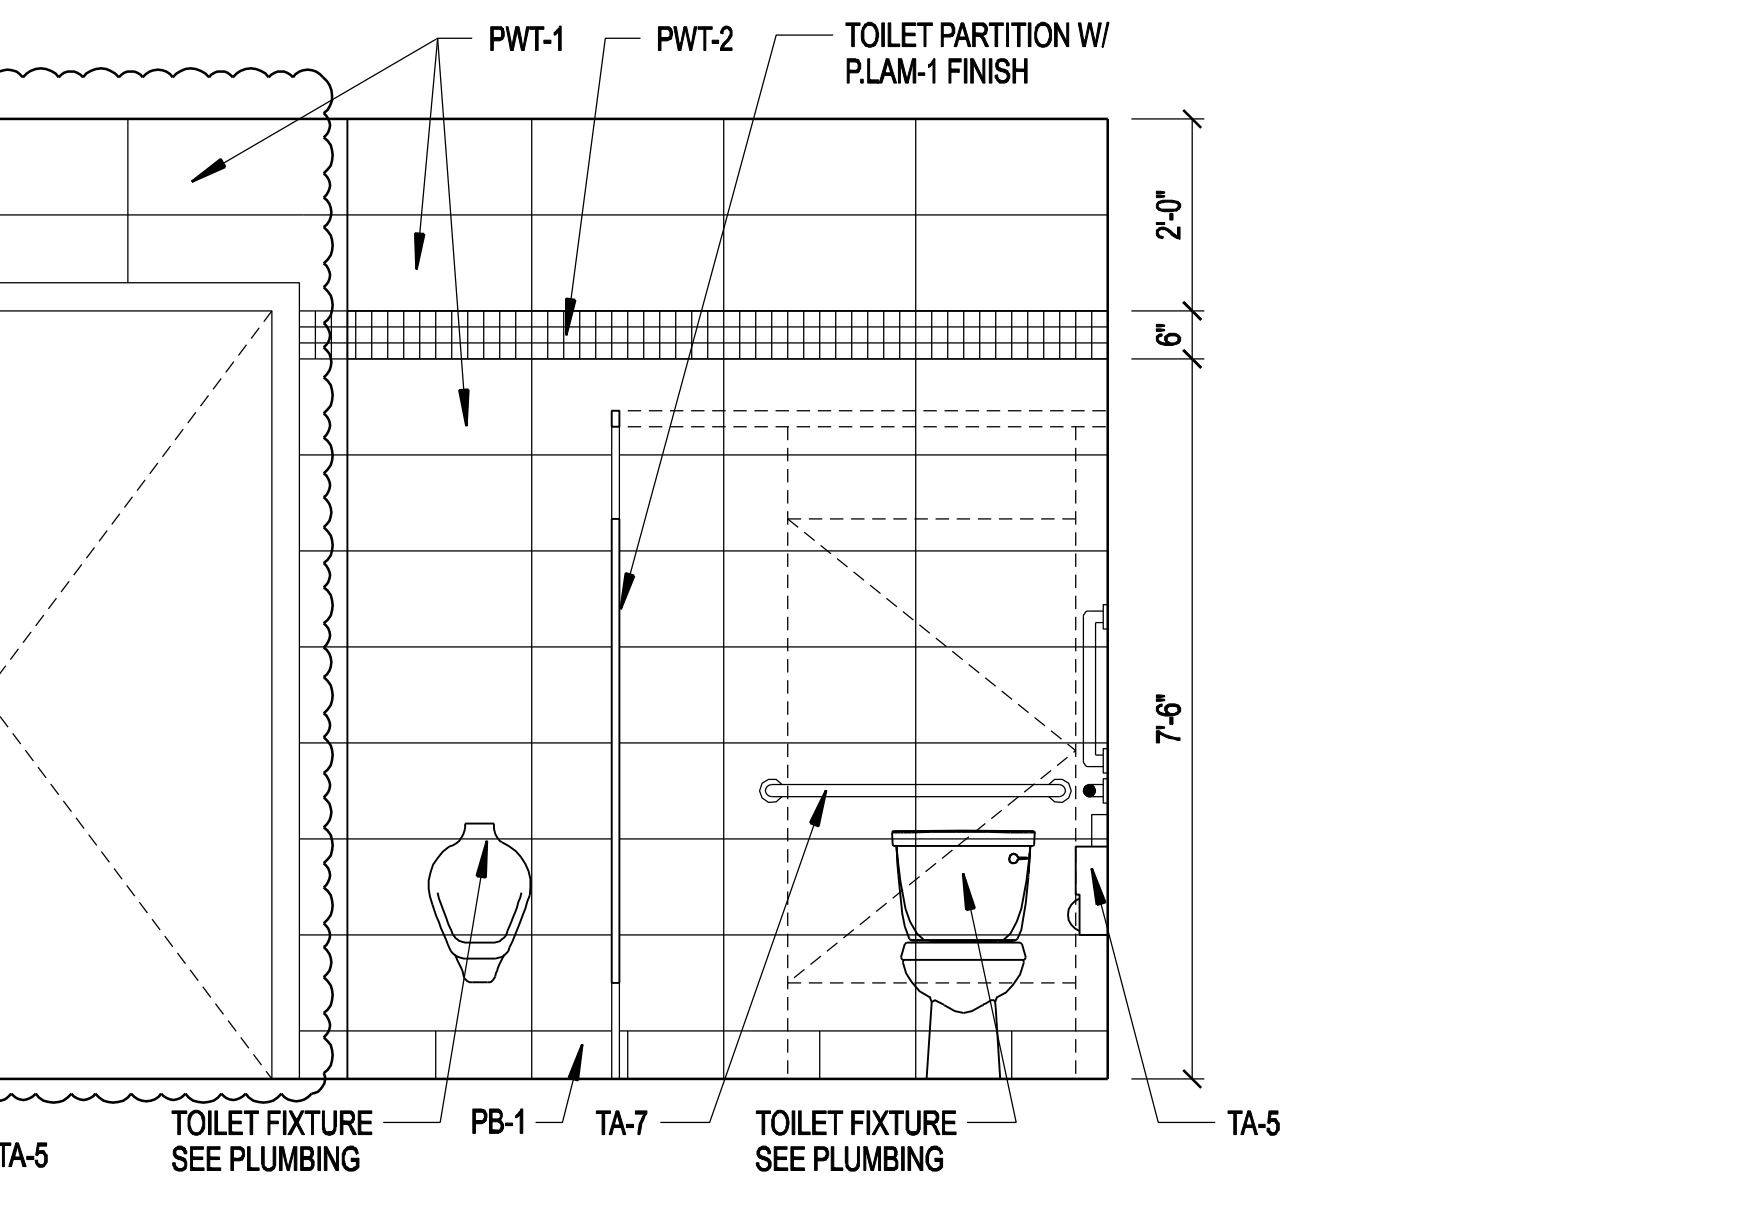


9 A-401 **INTERIOR ELEVATION** 1/2"=1'-0"

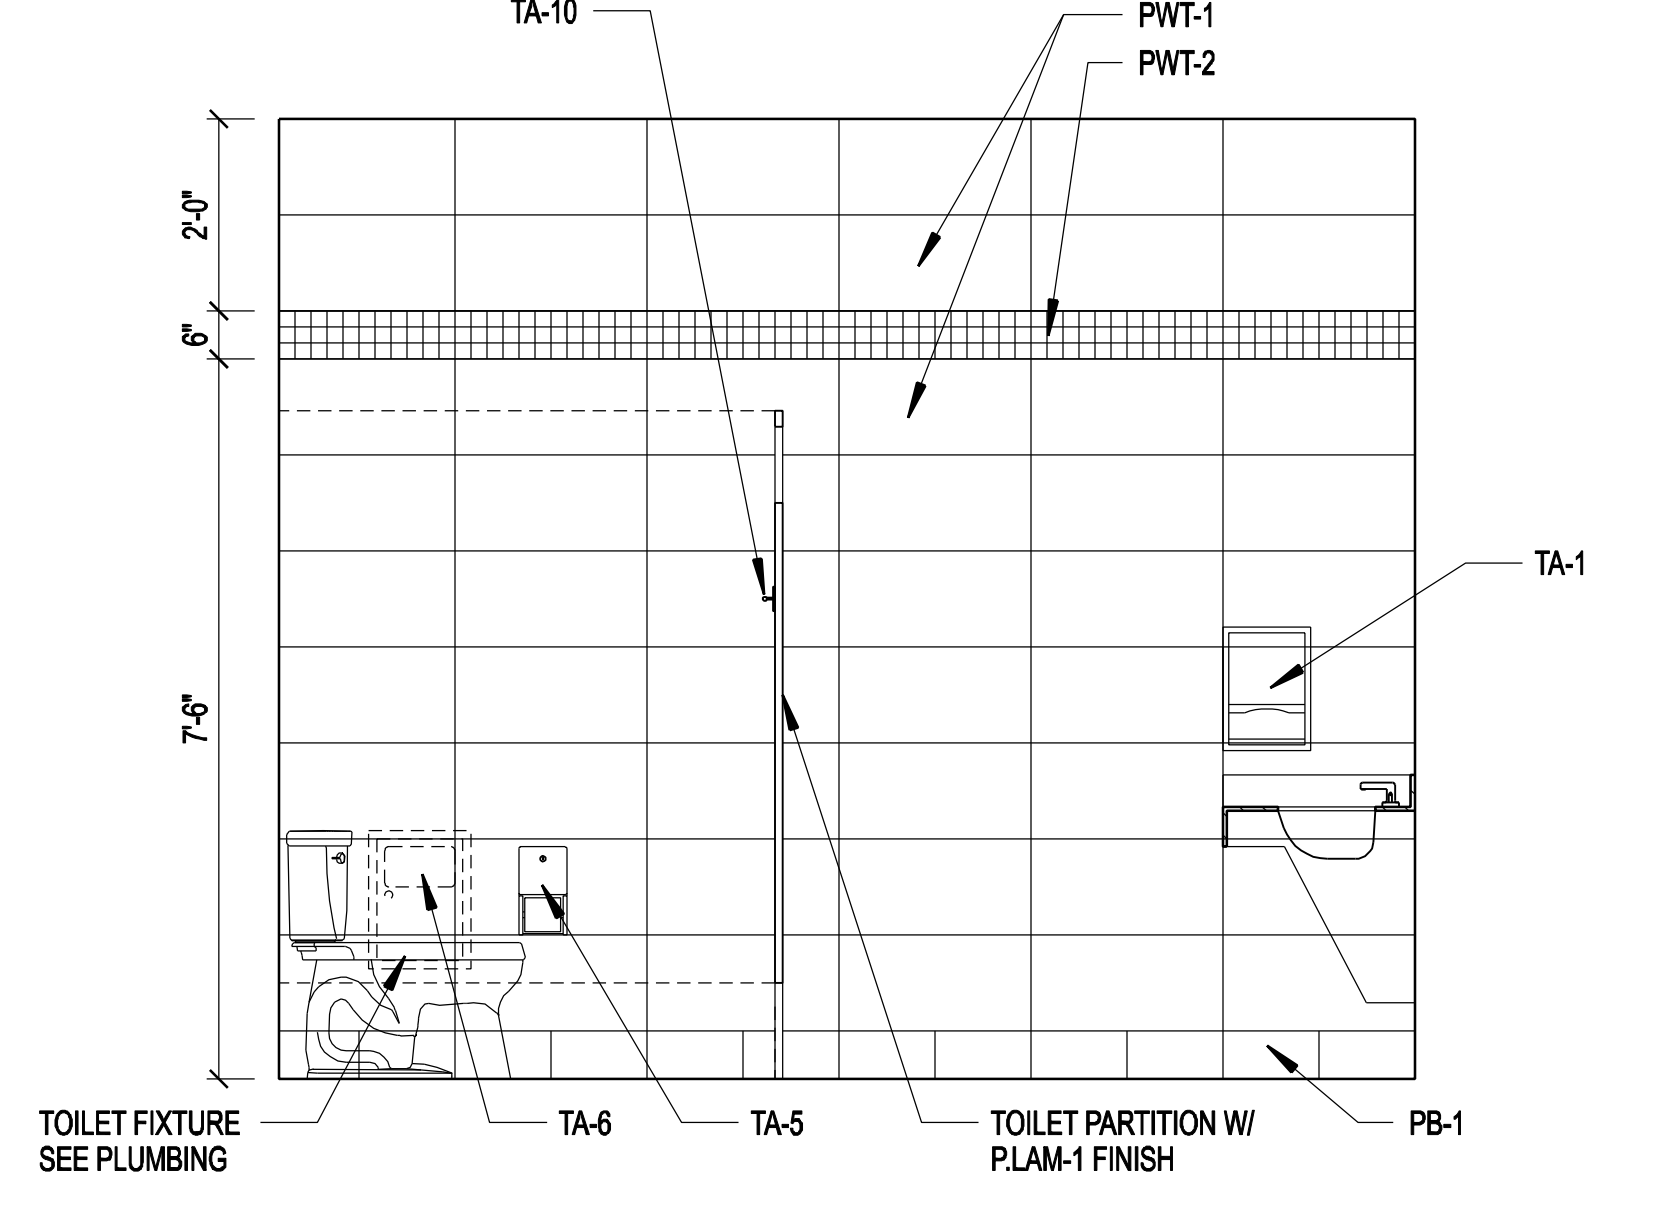


2 A-401 **INTERIOR ELEVATION** 1/2"=1'-0"

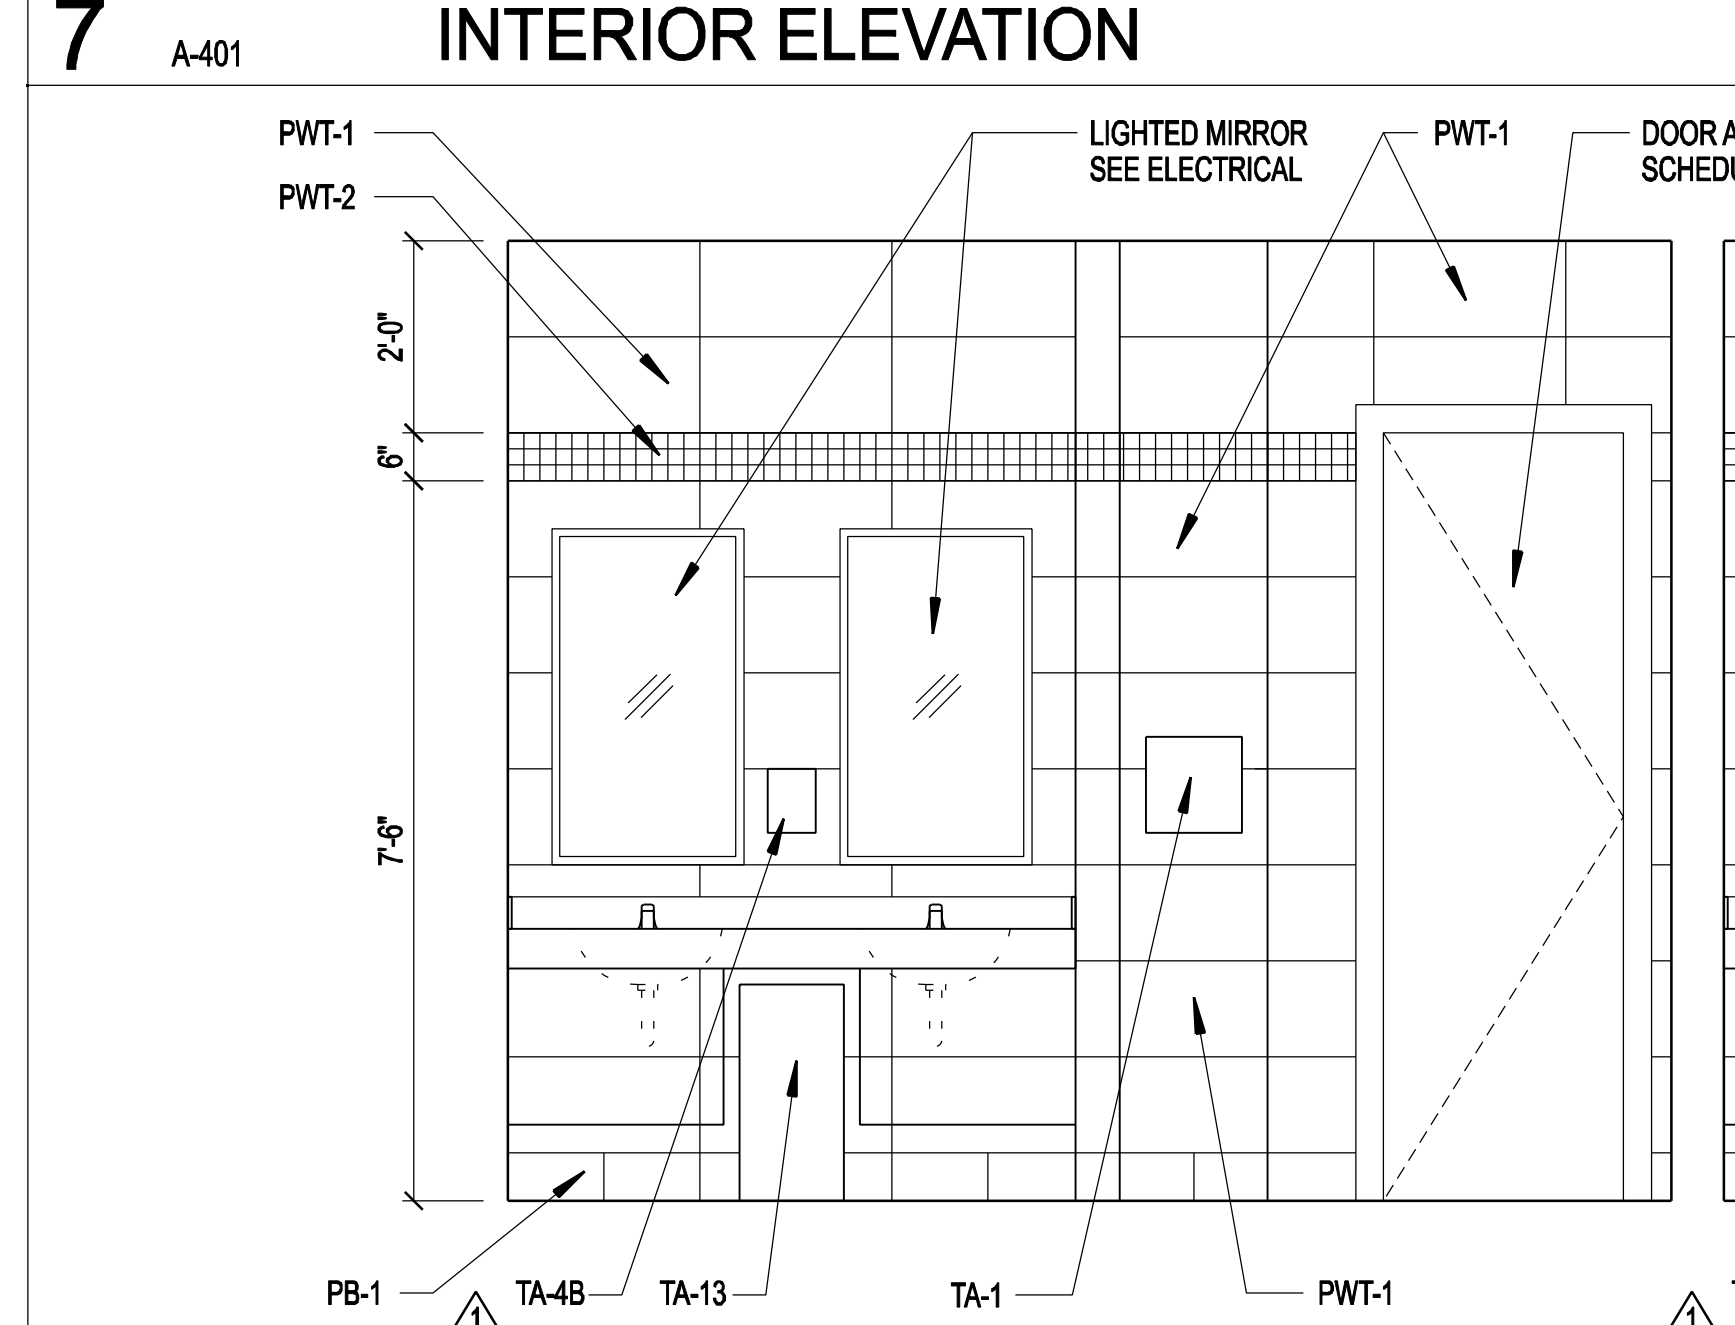

4 A-401 **INTERIOR ELEVATION** 1/2"=1'-0"

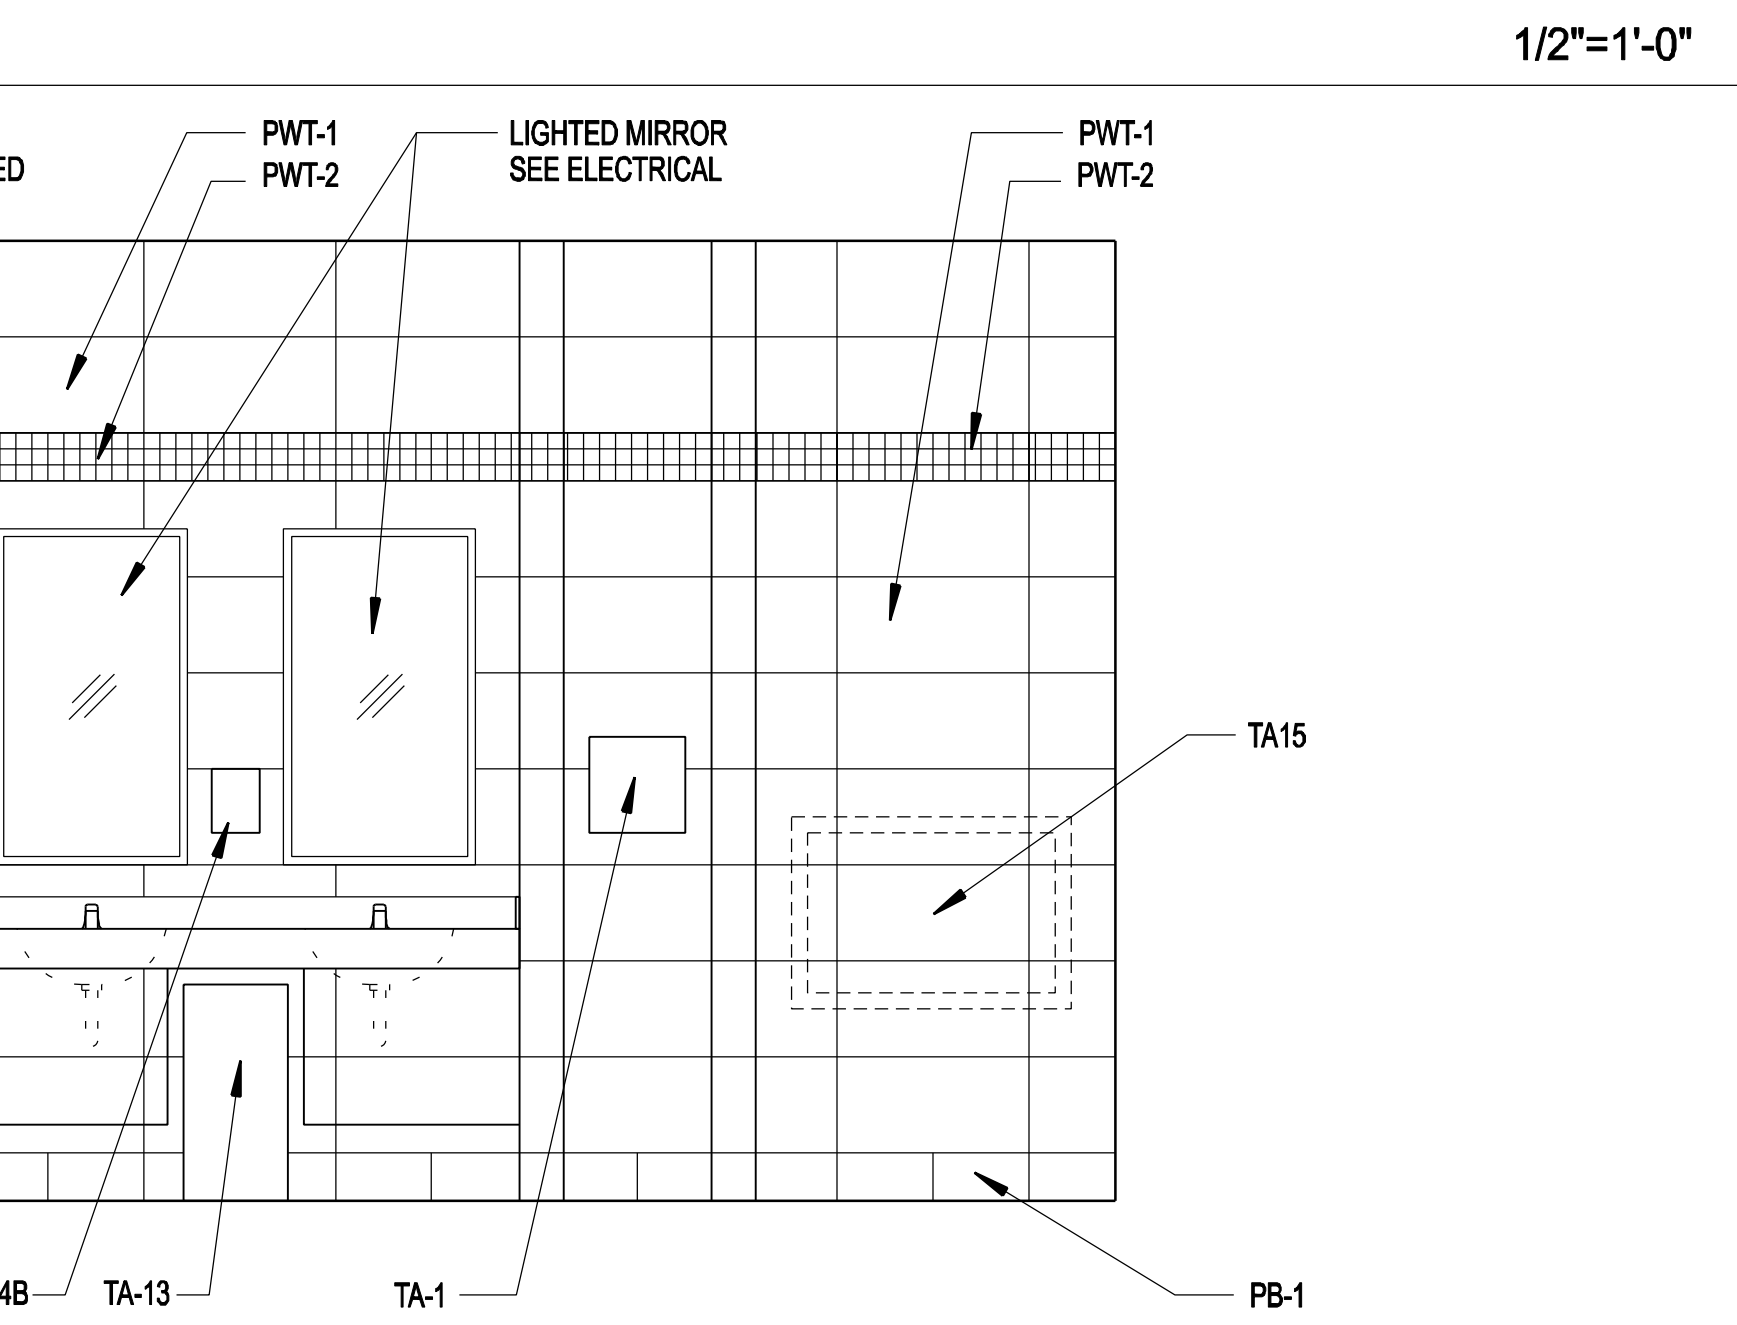

1 A-401 **INTERIOR ELEVATION** 1/2"=1'-0"

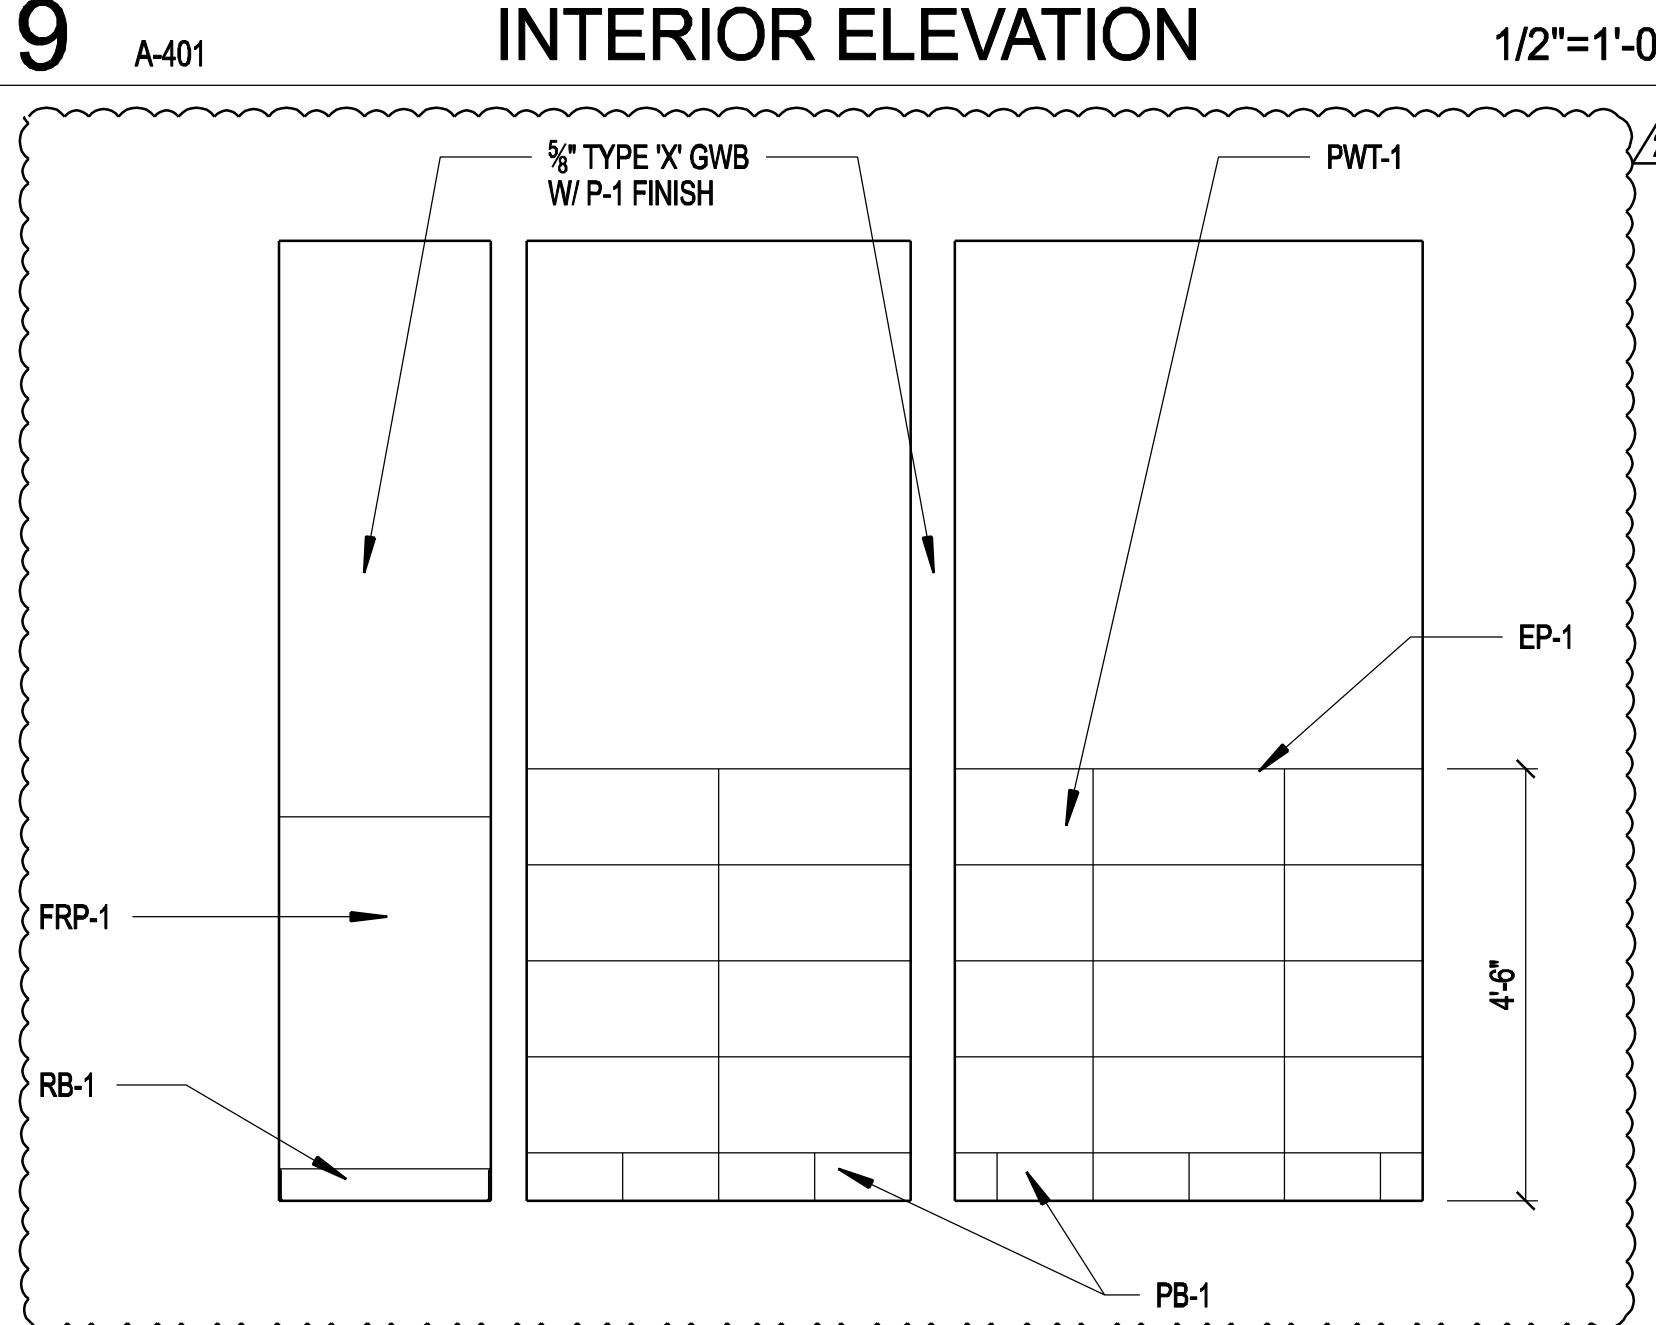

1 A-401 **INTERIOR ELEVATION** 1/2"=1'-0"