




ARCHITECT

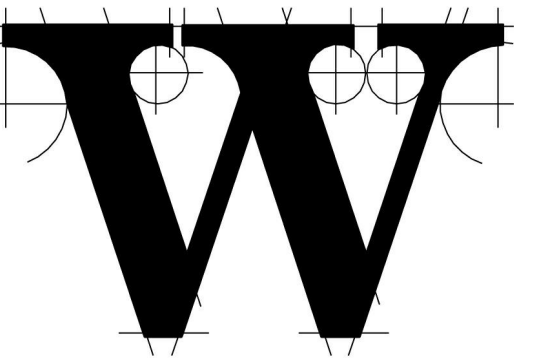

THE WILSON GROUP

PO BOX 5510  
CHARLOTTE, NC 28299  
(704) 331-9747

PROJECT MANAGER CIVIL ENGINEER

TALBERT & BRIGHT

4810 SHELLEY DRIVE  
WILMINGTON, NC 28405  
(910) 753-5350  
FIRM NO.: C-0713

STRUCTURAL ENGINEER

STEWART

101 N. TRYON ST., SUITE 1400  
CHARLOTTE, NC 28202  
(704) 334-7925  
FIRM NO.: C-1051

MECHANICAL, ELECTRICAL, PLUMBING &  
FIRE PROTECTION ENGINEER

SABER ENGINEERING

2923 S. TRYON ST., SUITE 280  
CHARLOTTE, NC 28203  
(704) 373-0068  
FIRM NO.: C-2150

IT / SECURITY

VERTEX TECHNOLOGY  
CONSULTANTS

4700 LEBANON RD., SUITE A-1  
CHARLOTTE, NC 28227  
(800) 272-8500

REVISIONS

1 03/17/2023 BD-02

DATE SEPTEMBER 9, 2022


PROJECT NUMBER 9189-000

SHEET TITLE

FOUNDATION  
PLAN

SHEET NUMBER

S-101

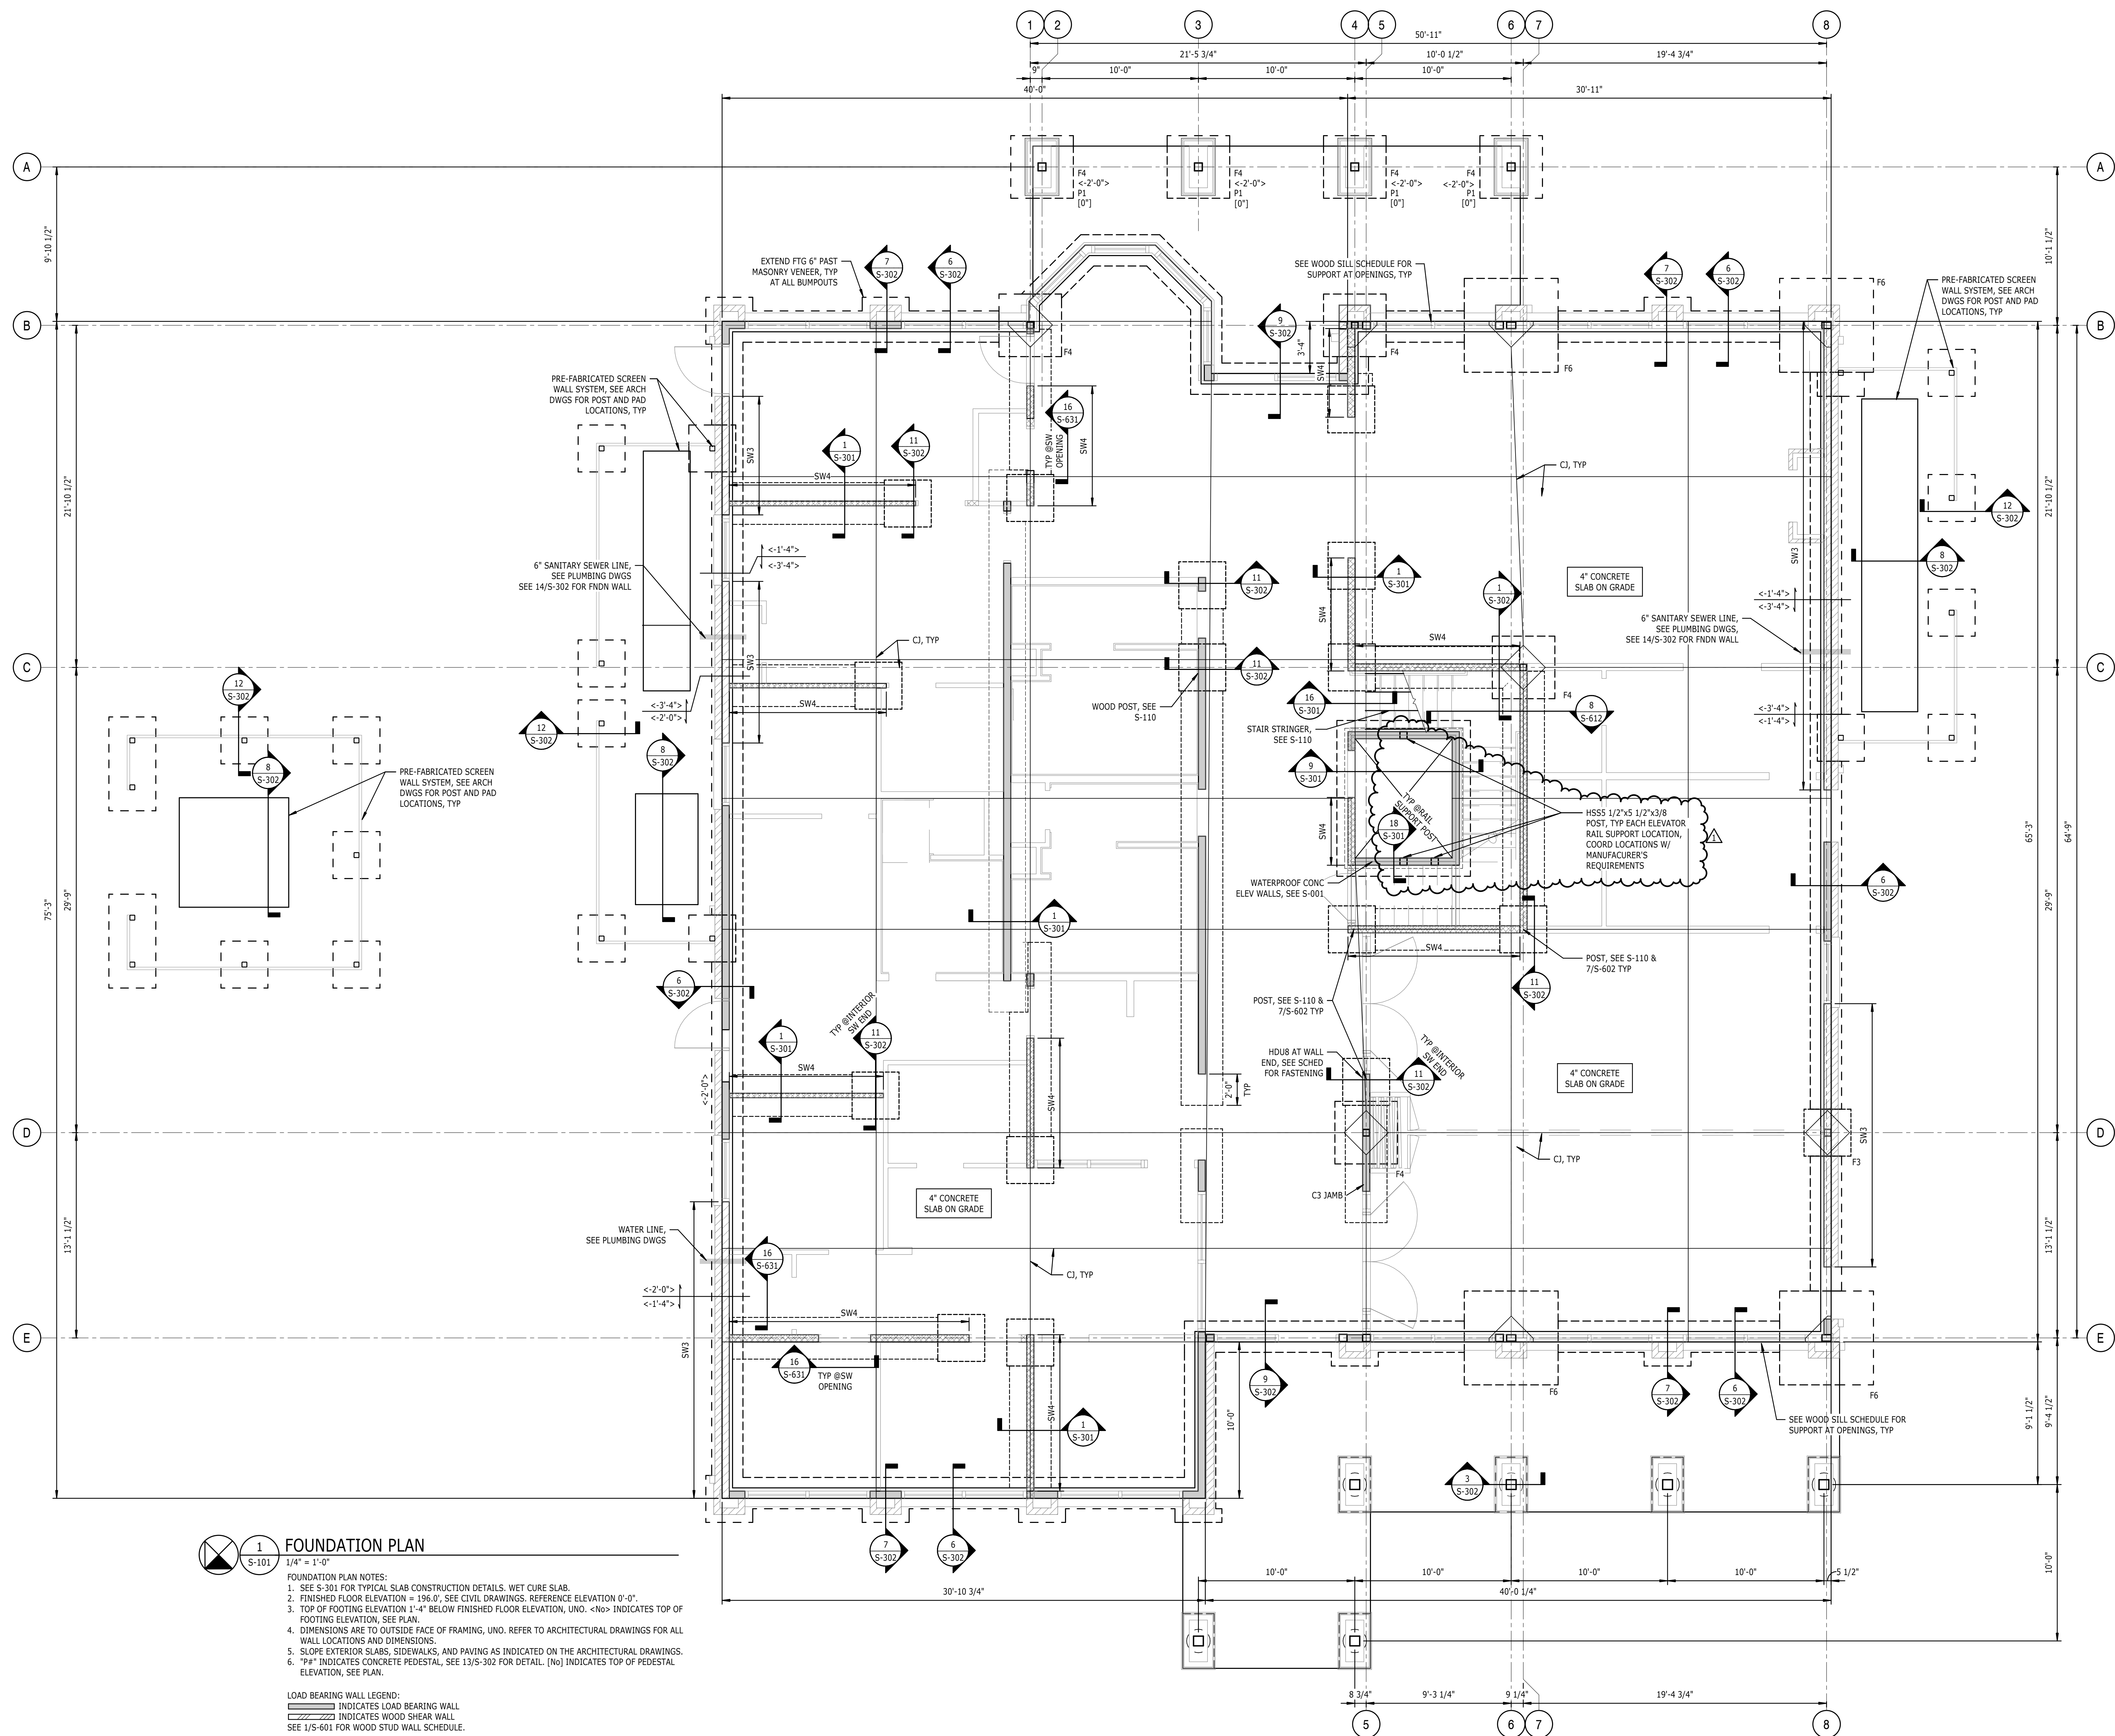

**FOUNDATION PLAN**  
1/4" = 1'-0"

**FOUNDATION PLAN NOTES:**  
 1. SEE S-301 FOR TYPICAL SLAB CONSTRUCTION DETAILS. WET CURE SLAB.  
 2. FINISHED FLOOR ELEVATION = 196.0', SEE CIVIL DRAWINGS. REFERENCE ELEVATION 0'-0".  
 3. TOP OF FOOTING ELEVATION 1'-4" BELOW FINISHED FLOOR ELEVATION, UNO. <No> INDICATES TOP OF FOOTING ELEVATION. SEE PLAN.  
 4. DIMENSIONS ARE TO OUTSIDE FACE OF FRAMING, UNO. REFER TO ARCHITECTURAL DRAWINGS FOR ALL WALL LOCATIONS AND DIMENSIONS.  
 5. SLOPE EXTERIOR SLABS, SIDEWALKS, AND PAVING AS INDICATED ON THE ARCHITECTURAL DRAWINGS.  
 6. "PP" INDICATES CONCRETE PEDESTAL, SEE 13/S-302 FOR DETAIL. [No] INDICATES TOP OF PEDESTAL ELEVATION, SEE PLAN.

**LOAD BEARING WALL LEGEND:**  
 [Symbol] INDICATES LOAD BEARING WALL  
 [Symbol] INDICATES WOOD SHEAR WALL  
 [Symbol] INDICATES WOOD STUD WALL SCHEDULE. SEE 1/S-601 FOR WOOD STUD WALL SCHEDULE.