



1 FRONT ELEVATION
scale - 1/8" = 1'-0"

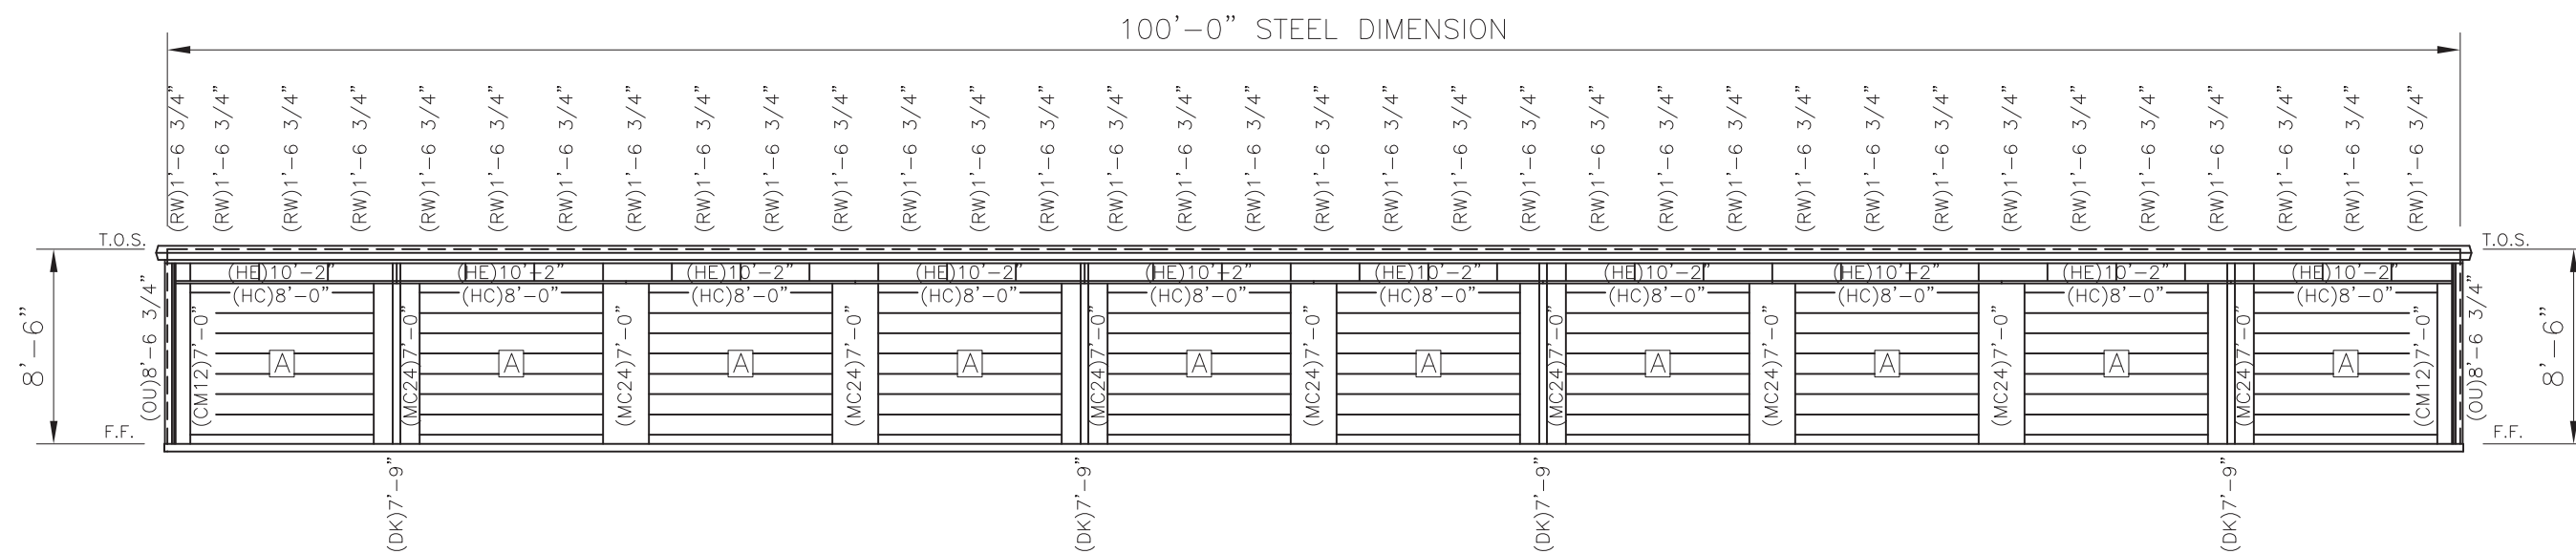


2 REAR ELEVATION
scale - 1/8" = 1'-0"

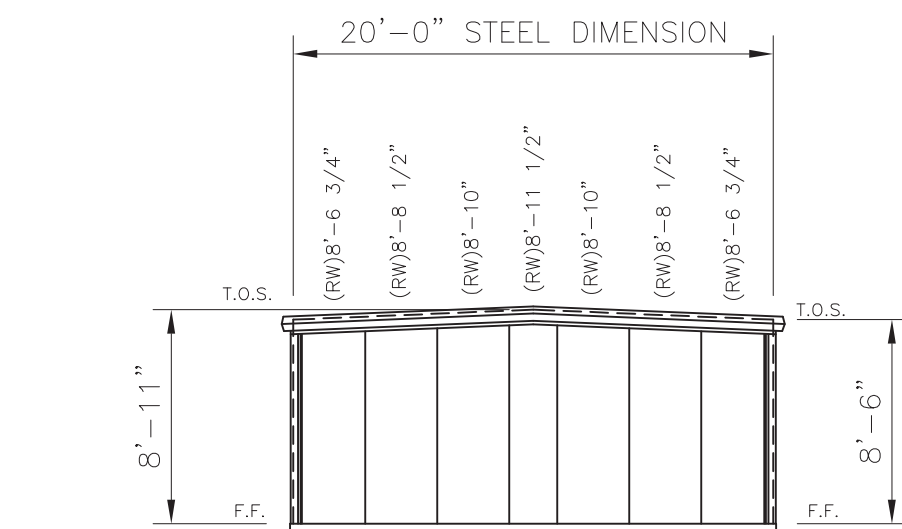

3 LEFT ELEVATION
scale - 1/8" = 1'-0"

DOOR SCHEDULE	
A	(20) EACH 8'-0" X 7'-0" F.O. ONLY

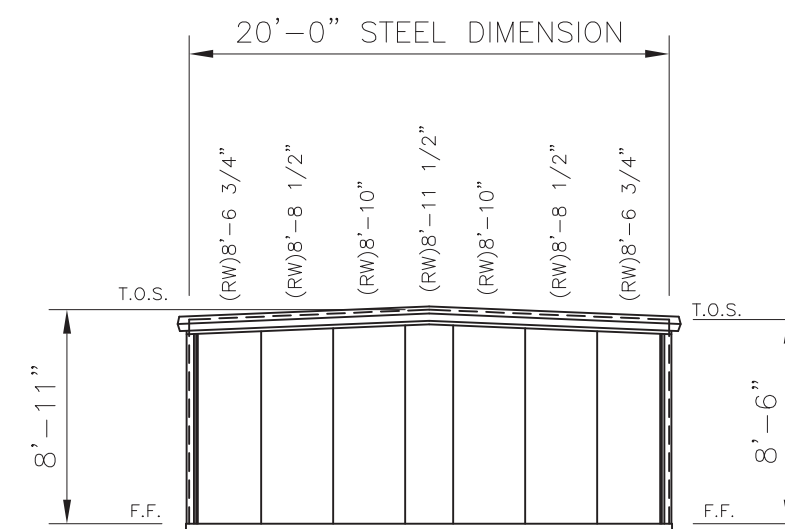

4 RIGHT ELEVATION
scale - 1/8" = 1'-0"

CONFIDENTIAL AND PROPRIETARY INFORMATION
 THESE DRAWINGS ARE THE SOLE AND EXCLUSIVE PROPERTY OF THE BUILDING MANUFACTURER. SENSITIVE, PRIVILEGED, AND CONFIDENTIAL INFORMATION CONTAINED IN THESE DRAWINGS MAY ONLY BE USED FOR ITS BENEFIT. THE DISCLOSURE OF THESE DRAWINGS TO ANY OTHER PARTY IS STRICTLY PROHIBITED. THESE DRAWINGS MAY NOT BE USED TO CONSTRUCT LIKE PROJECTS WITHOUT WRITTEN PERMISSION FROM THE BUILDING MANUFACTURER. THIS DOCUMENT AND ALL COPIES MUST BE RETURNED UPON DEMAND.

PROJECT:
20 x 100 x 8-6
 LOCATION:
Bunnlevel, NC 28323

SteelCo
 BUILDINGS, INC.
 P.O. Box 1447
 Covington, GA 30015
 678-212-2190


DWG#22-32641-CL1

Sheet

2 of 8




CONSTRUCTION	EC	11/01/22
PRINTS ISSUED FOR	BY	DATE

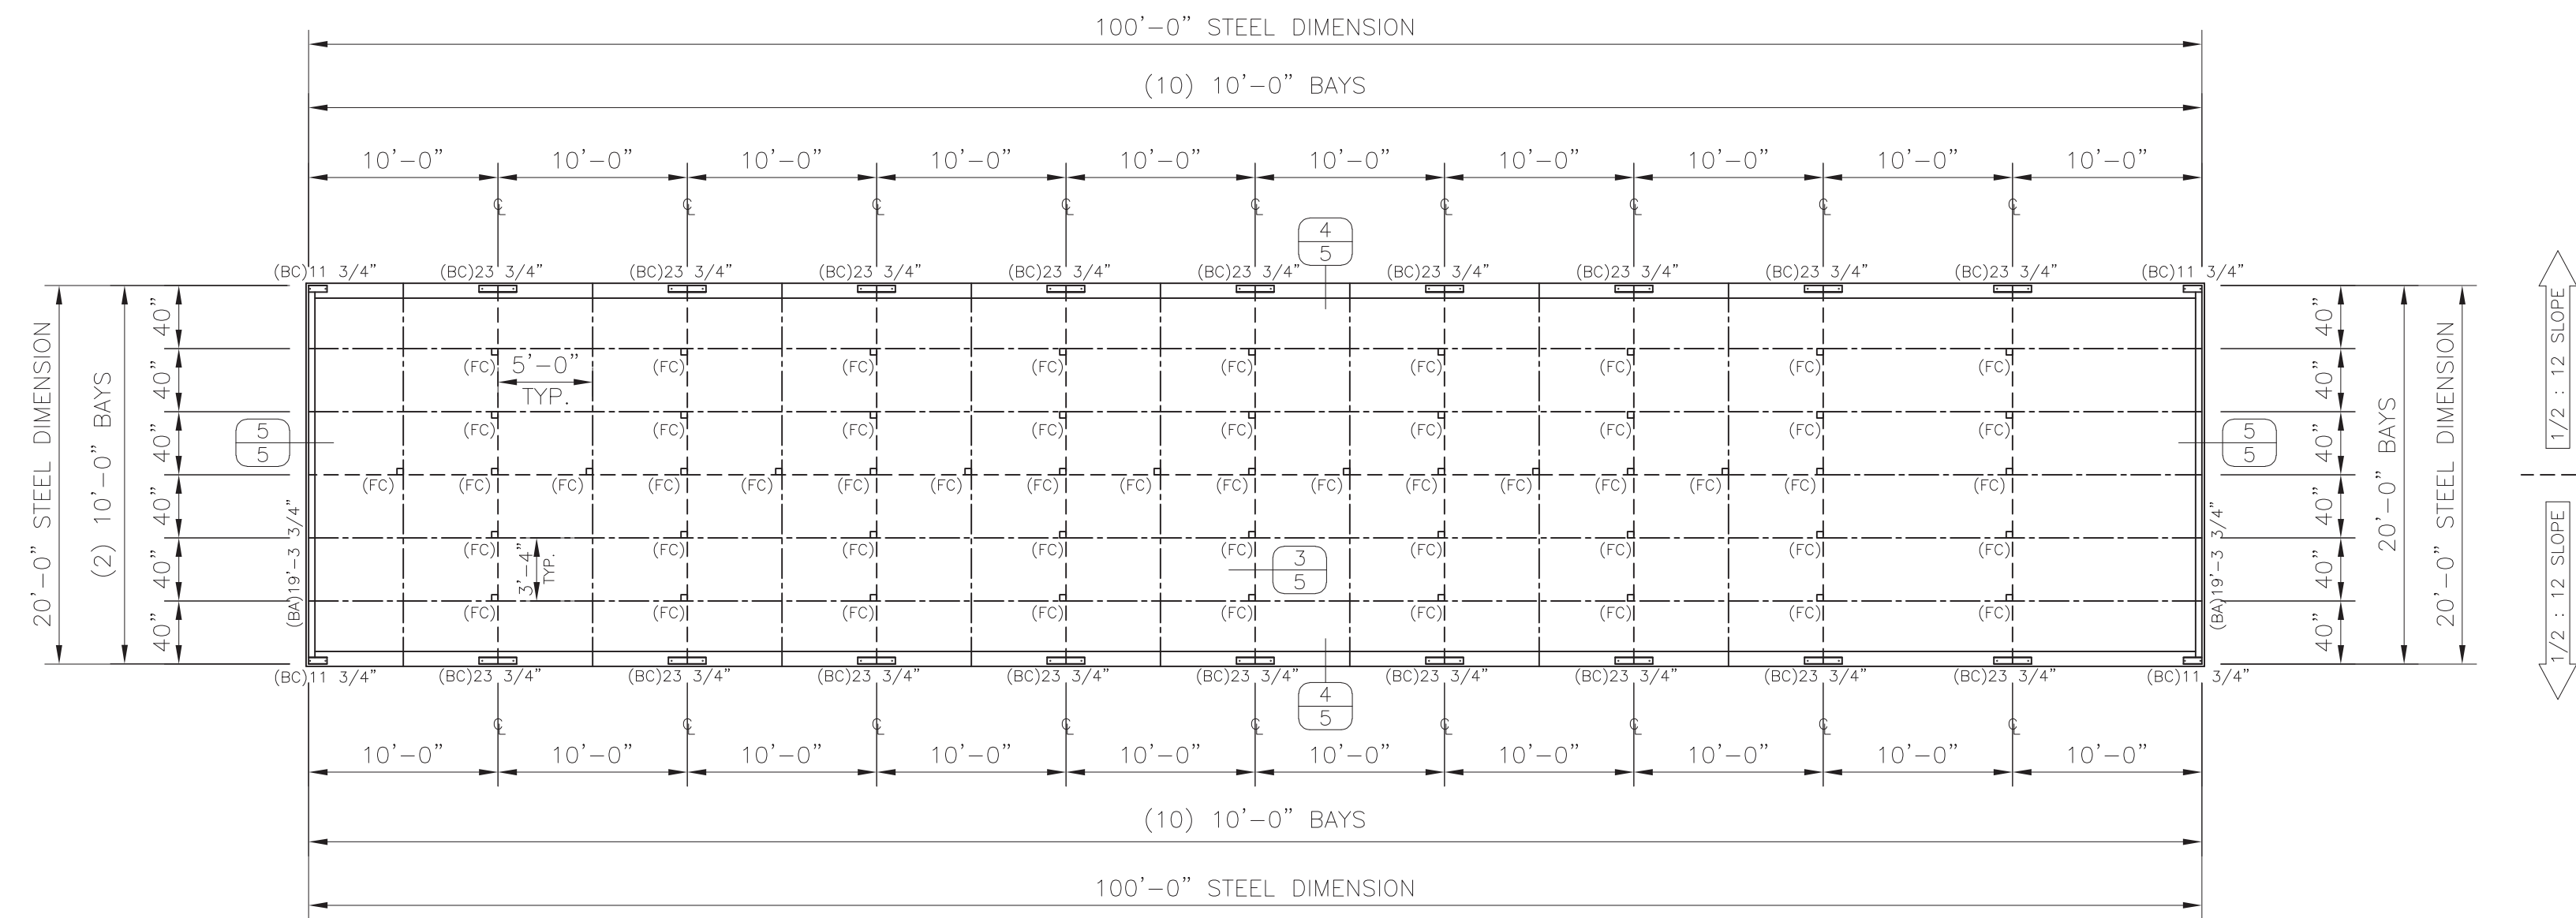

FLOOR PLAN

scale - 1/8" = 1'-0"

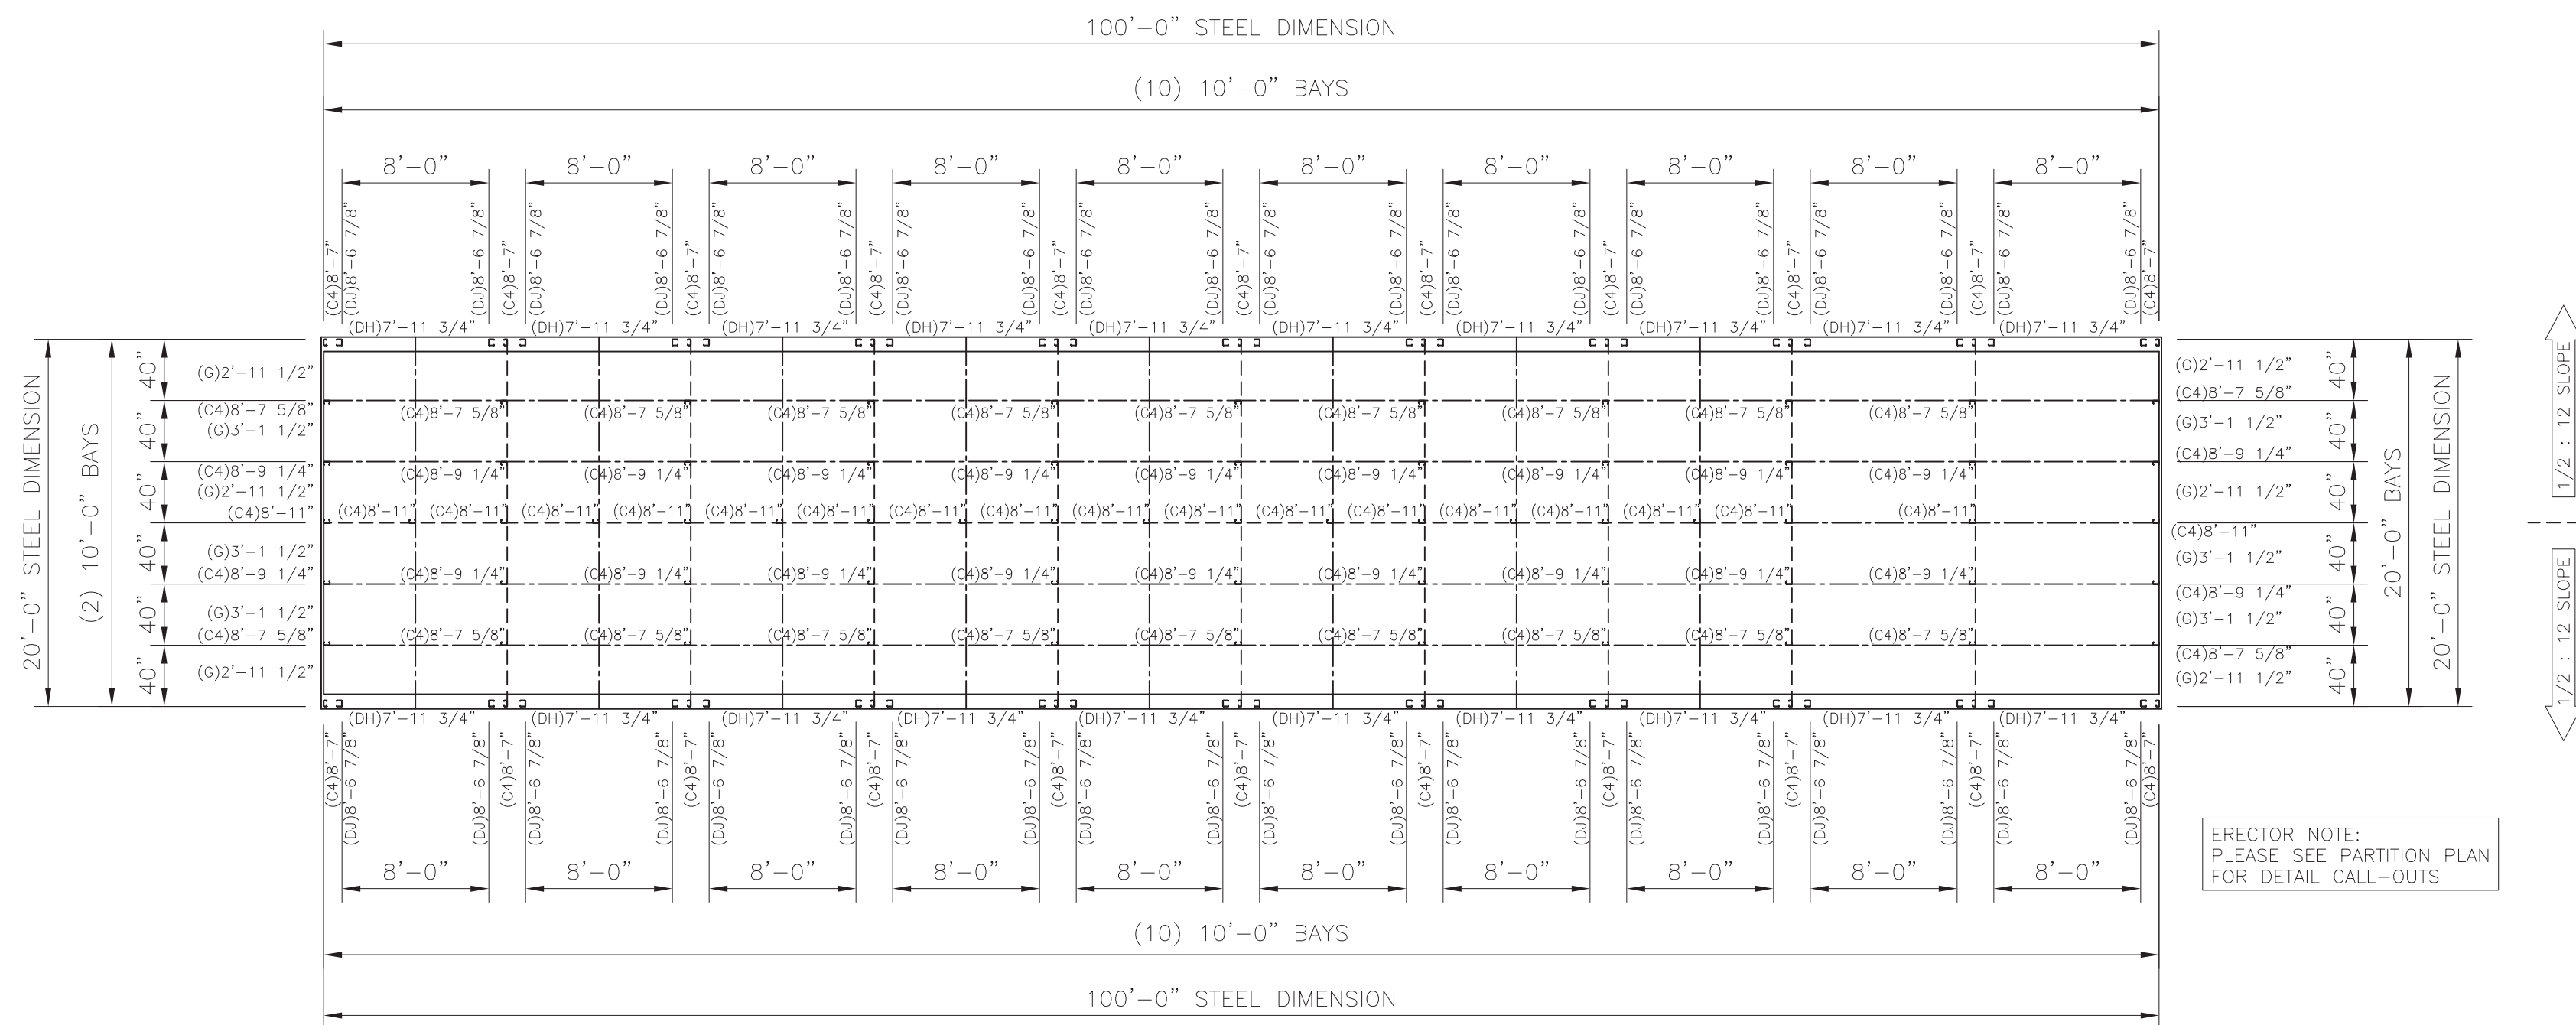

FRAMING PLAN

scale - 1/8" = 1'-0"

ERECTOR NOTE:
PLEASE SEE PARTITION PLAN
FOR DETAIL CALL-OUTS

DATE	11/01/22
BY	EC
CONSTRUCTION	PRINTS ISSUED FOR

CONFIDENTIAL AND PROPRIETARY INFORMATION
 THESE DRAWINGS ARE THE SOLE AND EXCLUSIVE PROPERTY OF THE BUILDING MANUFACTURER. NO REPRODUCTION, COPIING, OR DISSEMINATION OF THESE DRAWINGS IS PERMITTED WITHOUT THE WRITTEN PERMISSION OF THE BUILDING MANUFACTURER. THIS DOCUMENT AND ALL COPIES MUST BE RETURNED UPON DEMAND.

PROJECT:
20 x 100 x 8-6
 LOCATION:
Bunnlevel, NC 28323


SteelCo
 BUILDINGS, INC.
 P.O. Box 1447
 Covington, GA 30015
 678-212-2190



DWG#22-32641-CL1


Sheet

3 of 8

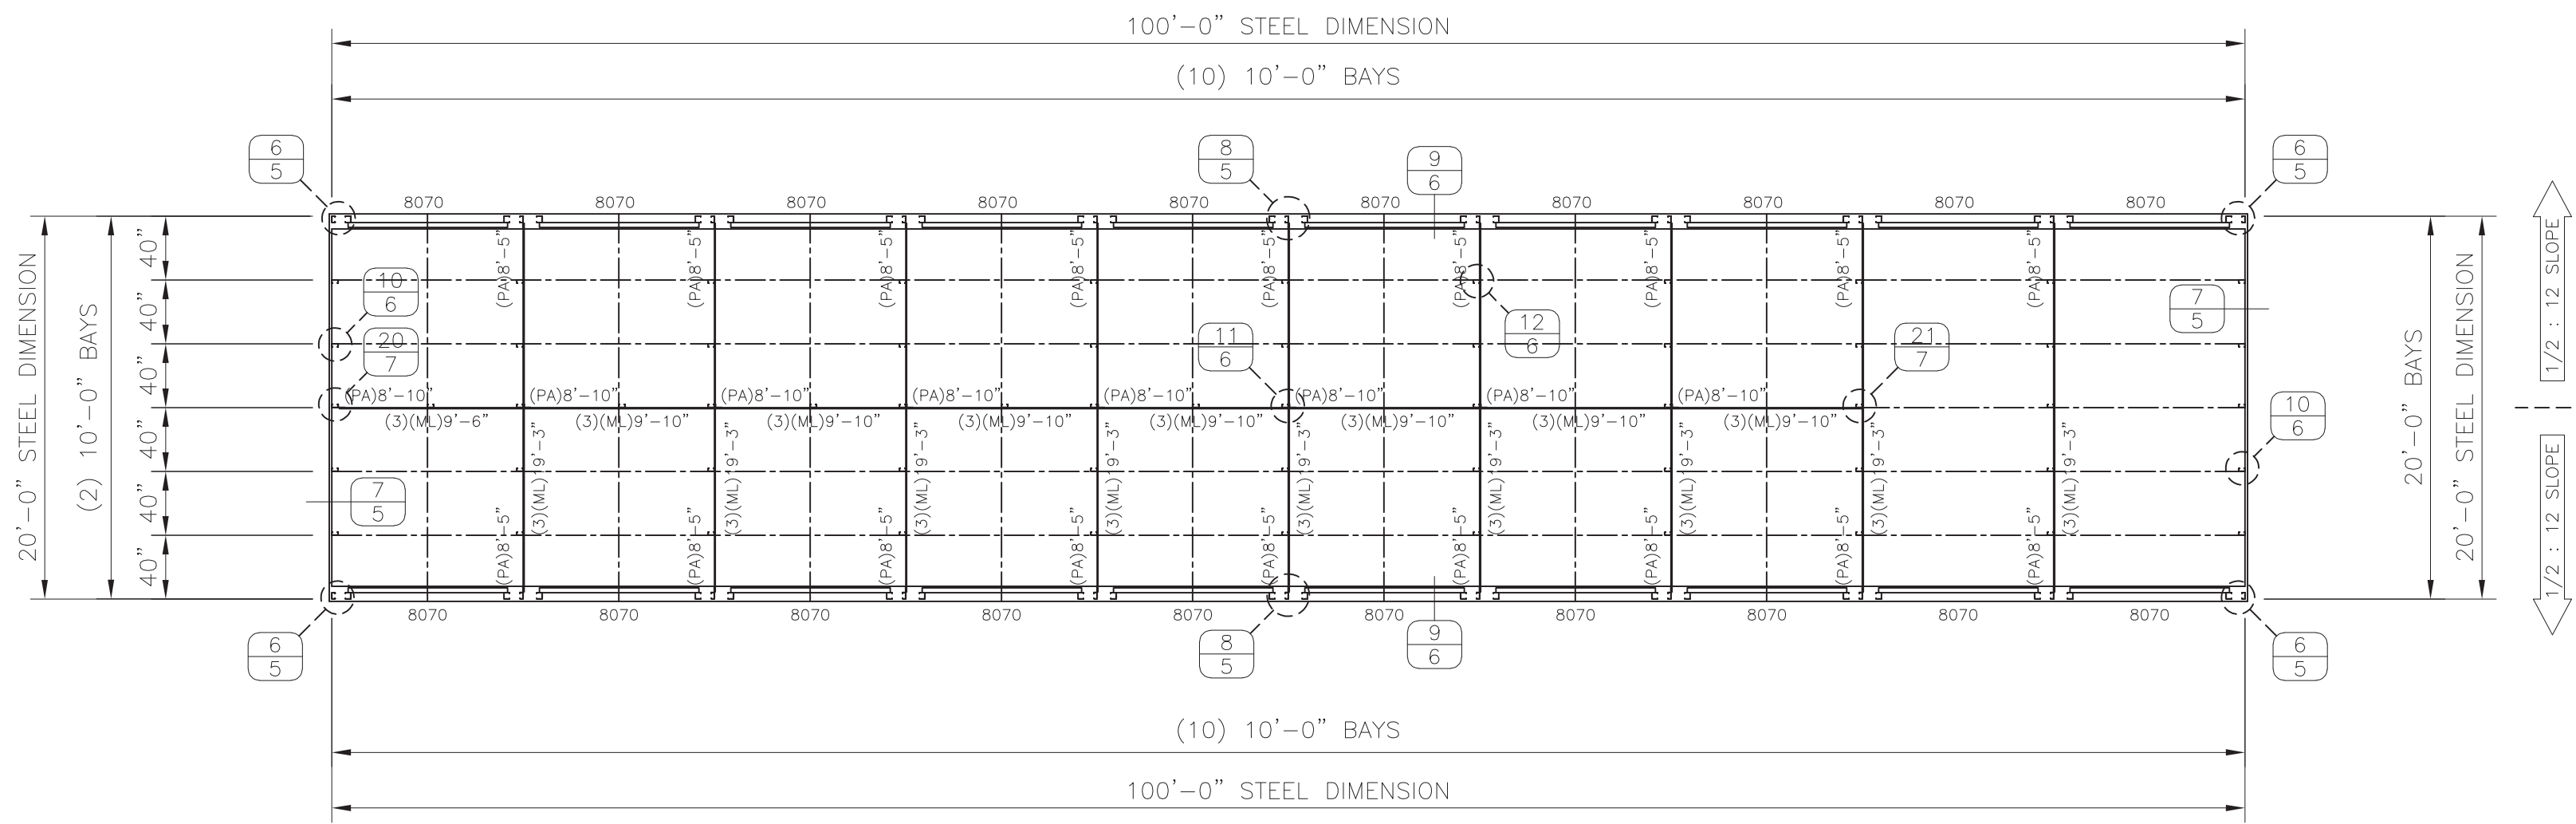

PARTITION PLAN

scale - 1/8" = 1'-0"

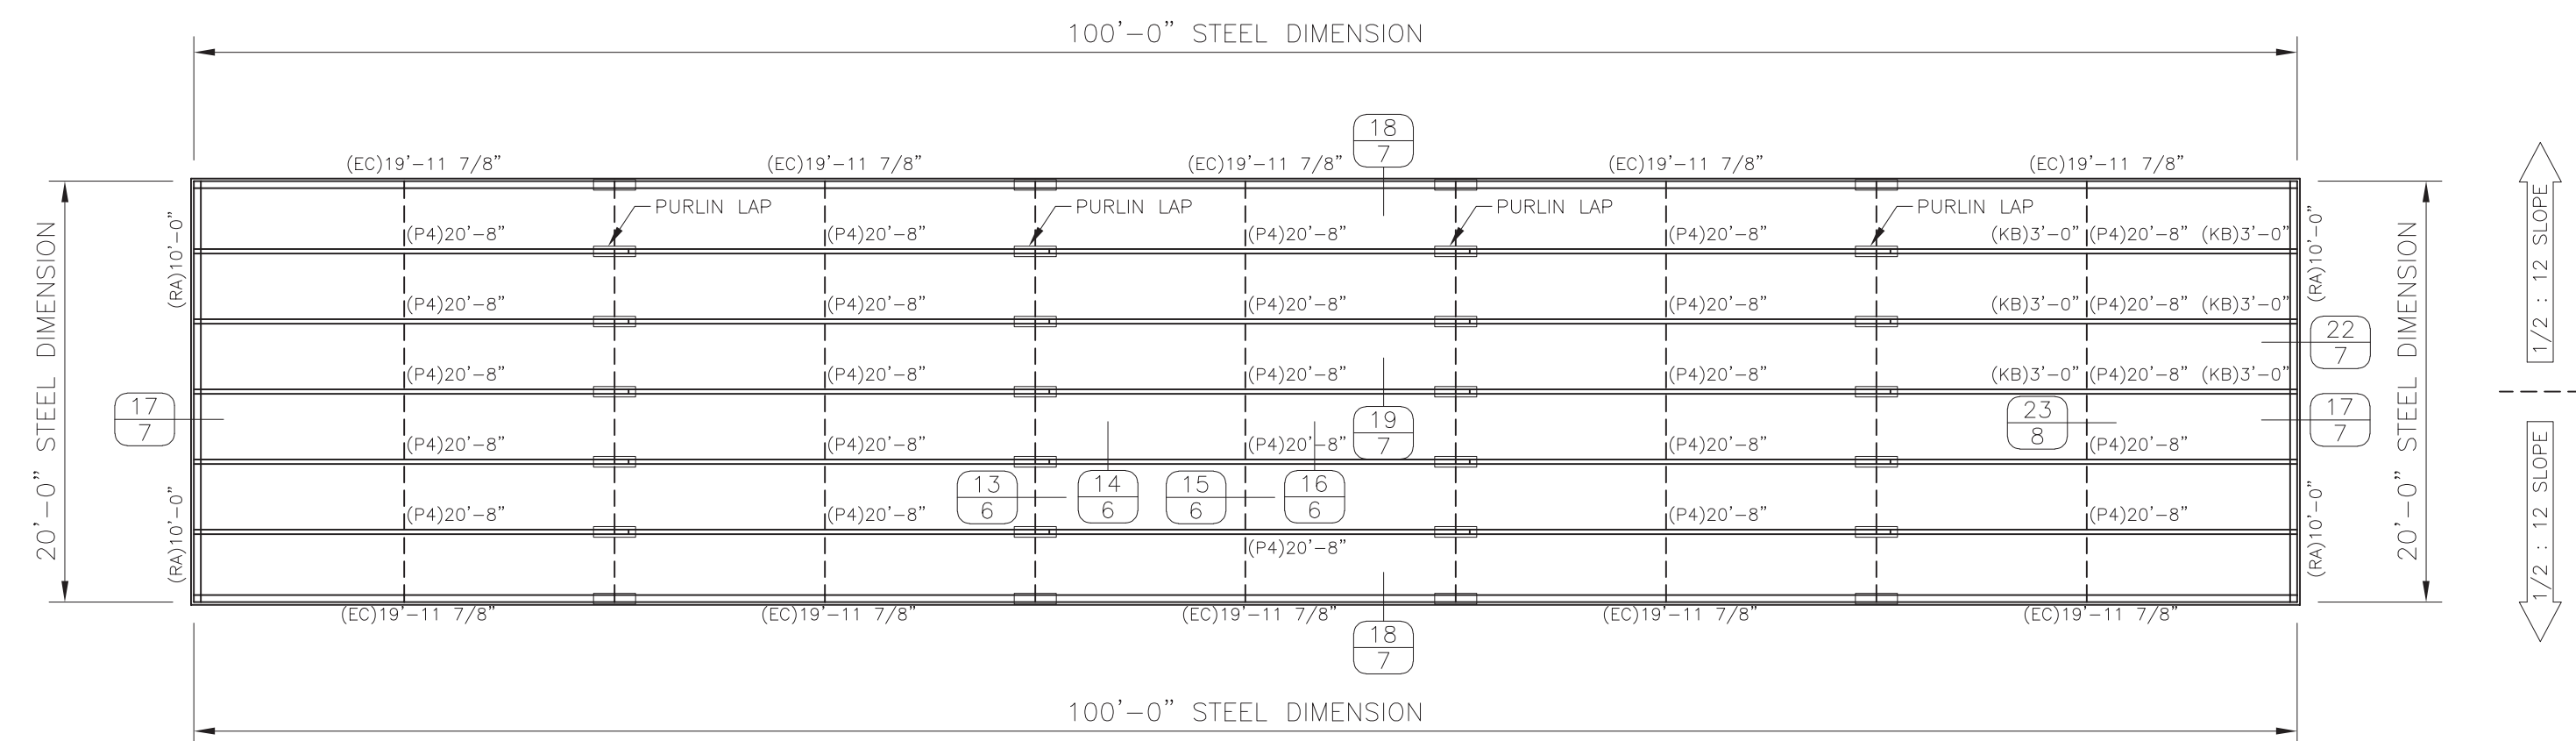

ROOF PLAN

scale - 1/8" = 1'-0"

CONFIDENTIAL AND PROPRIETARY INFORMATION
 THESE DRAWINGS ARE THE SOLE AND EXCLUSIVE PROPERTY OF THE BUILDING MANUFACTURER. SENSITIVE, PRIVILEGED, AND CONFIDENTIAL INFORMATION CONTAINED IN THESE DRAWINGS MAY ONLY BE USED FOR ITS BENEFIT. THE DISCLOSURE OF THESE DRAWINGS TO ANY OTHER PARTY IS STRICTLY PROHIBITED. THESE DRAWINGS MAY NOT BE USED TO CONSTRUCT LIKE PROJECTS WITHOUT WRITTEN PERMISSION FROM THE BUILDING MANUFACTURER. THIS DOCUMENT AND ALL COPIES MUST BE RETURNED UPON DEMAND.

PROJECT:
 20 x 100 x 8-6
 LOCATION:
 Bunnelevel, NC 28323

SteelCo
 BUILDINGS, INC.
 P.O. Box 1447
 Covington, GA 30015
 678-212-2190




DWG#22-32641-CL1


Sheet

4 of 8


DATE	11/01/22
BY	EC
CONSTRUCTION	EC
PRINTS ISSUED FOR	

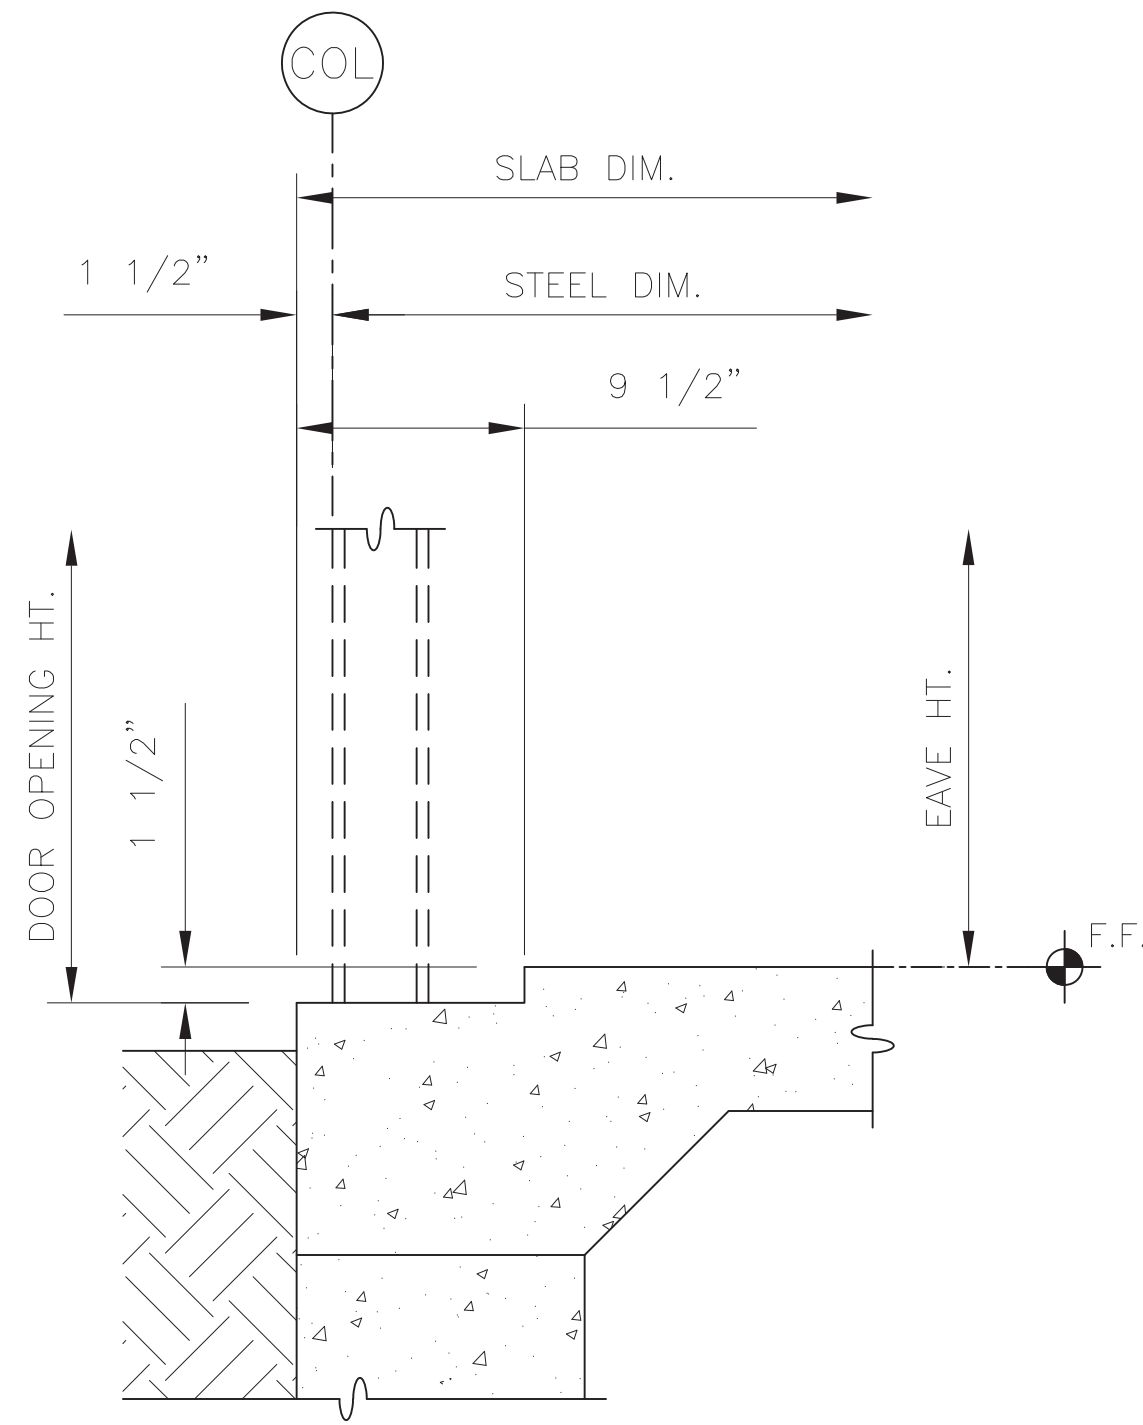


1 DOOR EDGE SLAB NOTCH
9 1/2" X 1 1/2" NOTCH

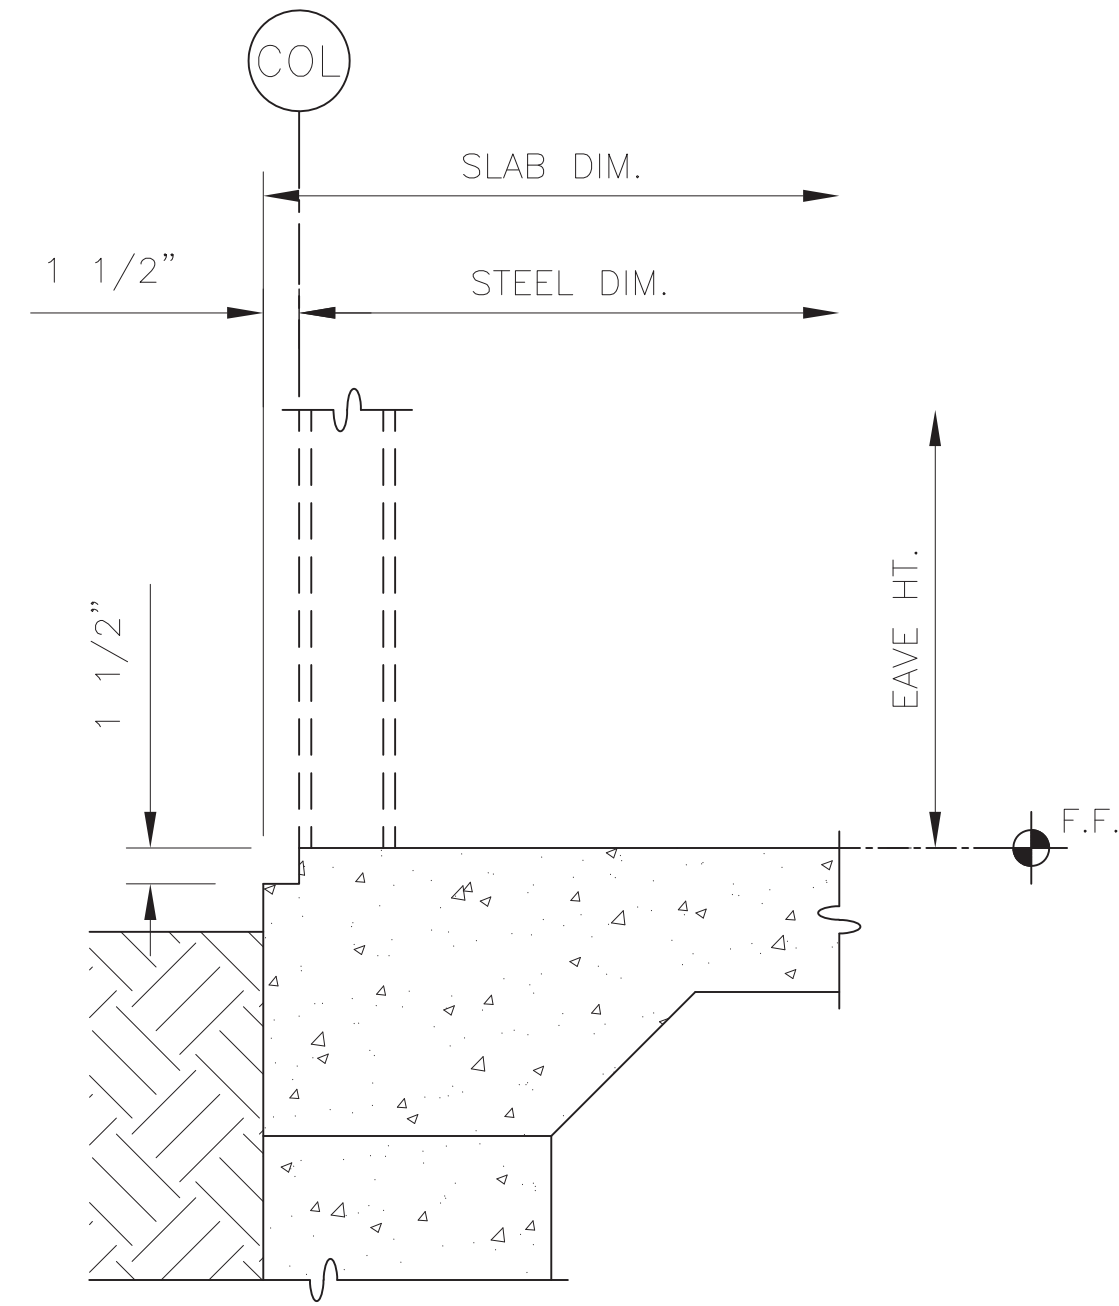


2 WALL EDGE SLAB NOTCH
1 1/2" X 1 1/2" NOTCH

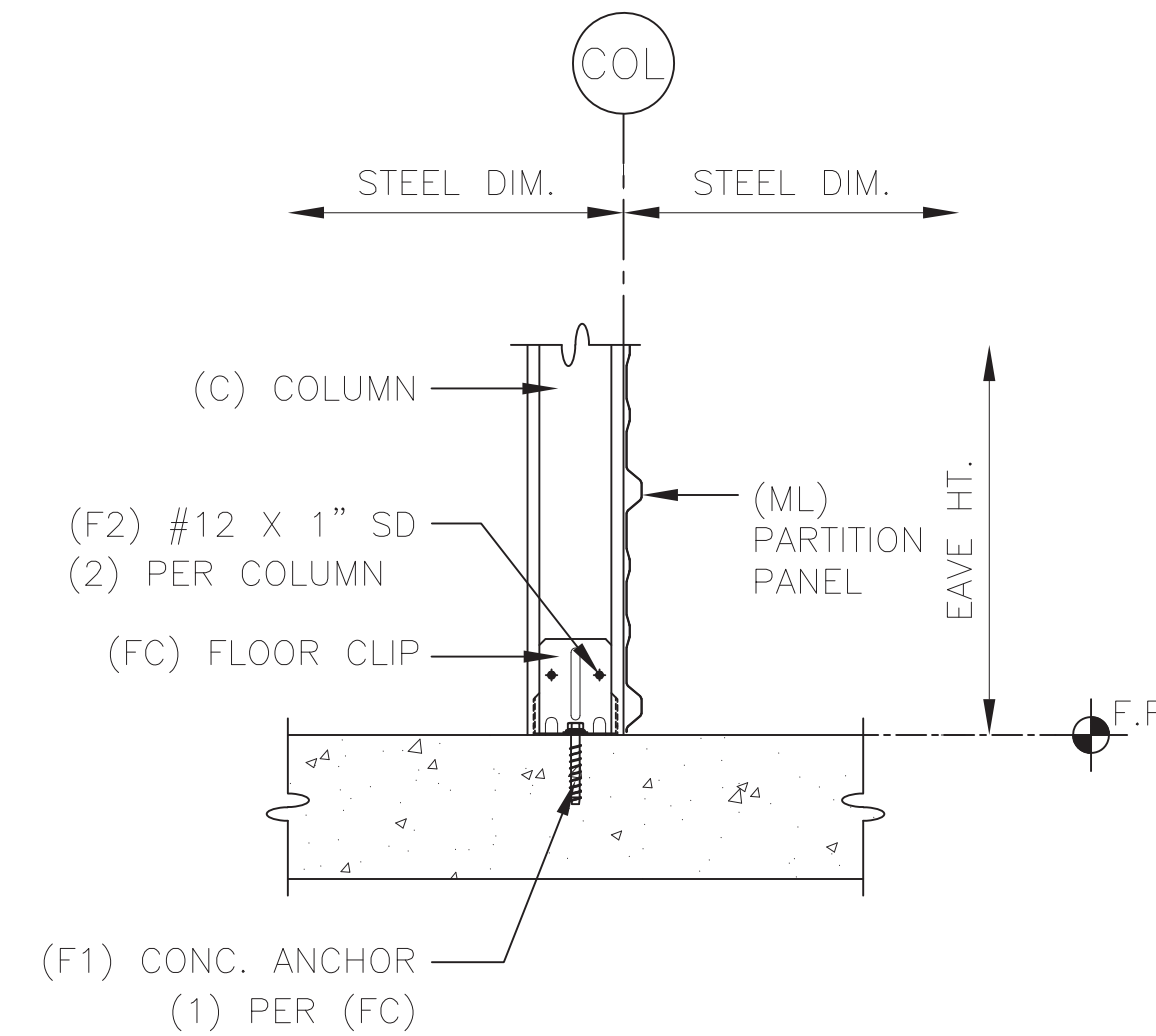


3 COLUMN FLOOR BASE CLIP

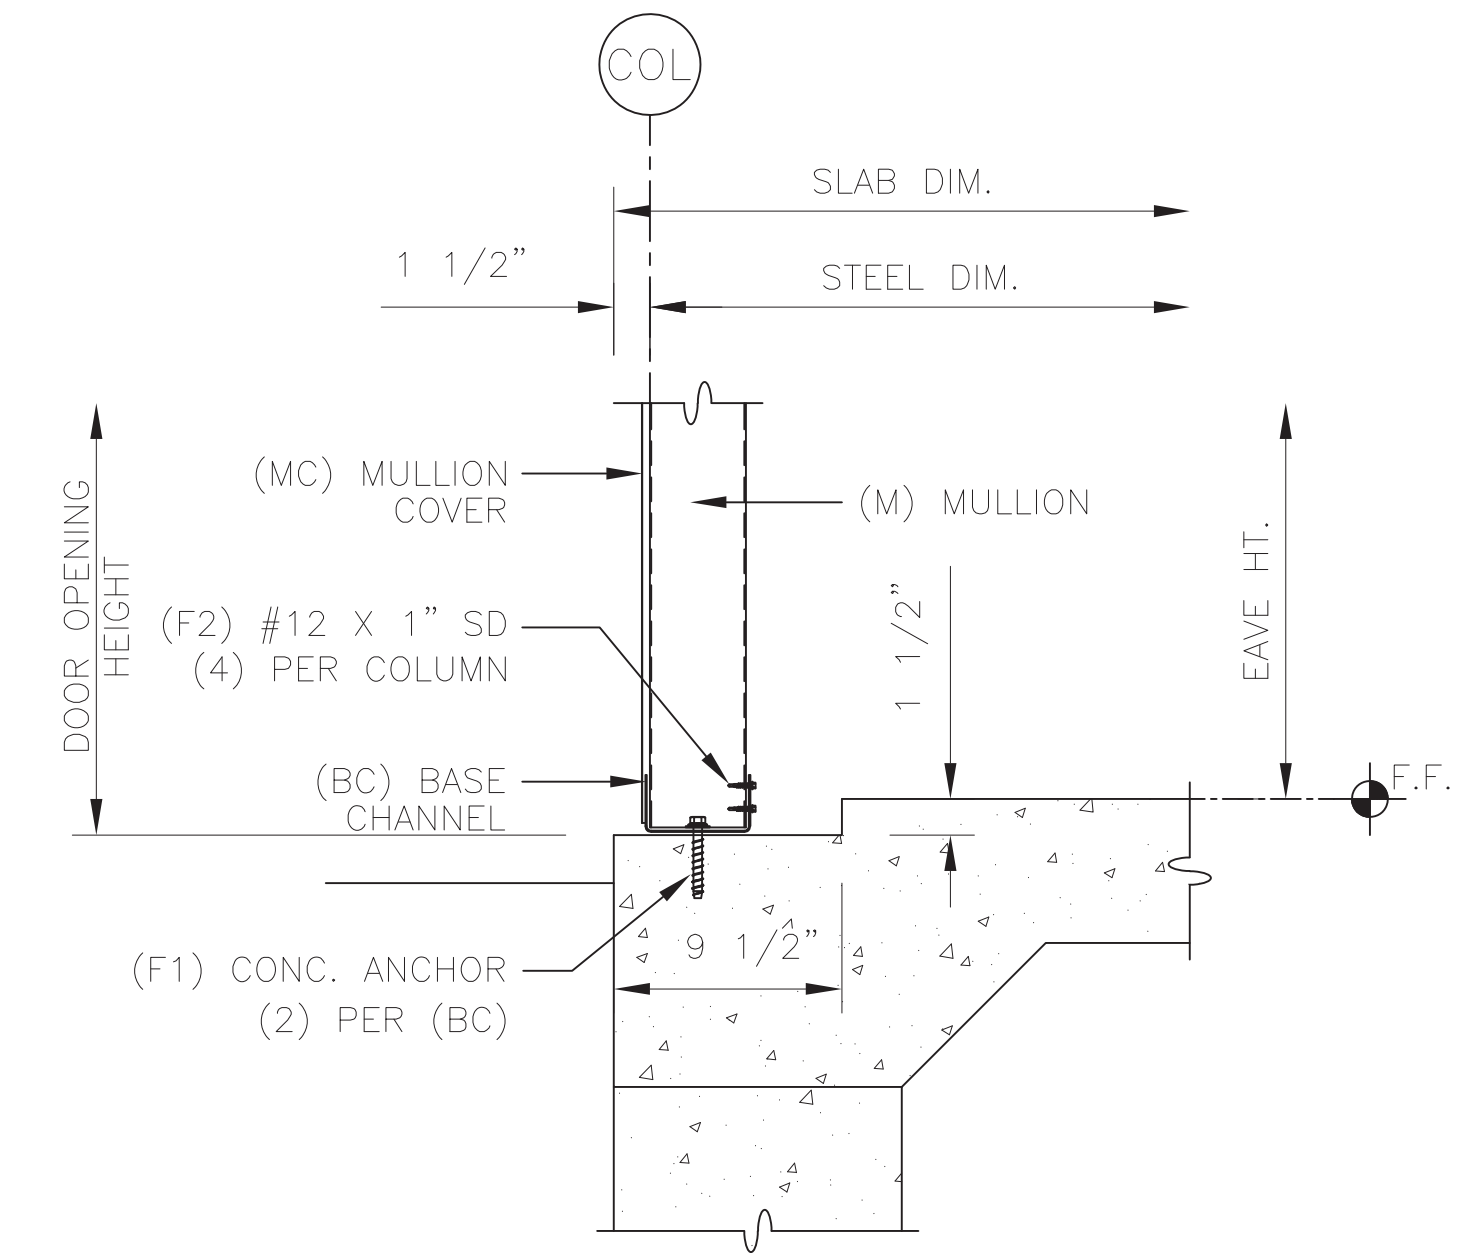


4 DOOR EDGE BASE

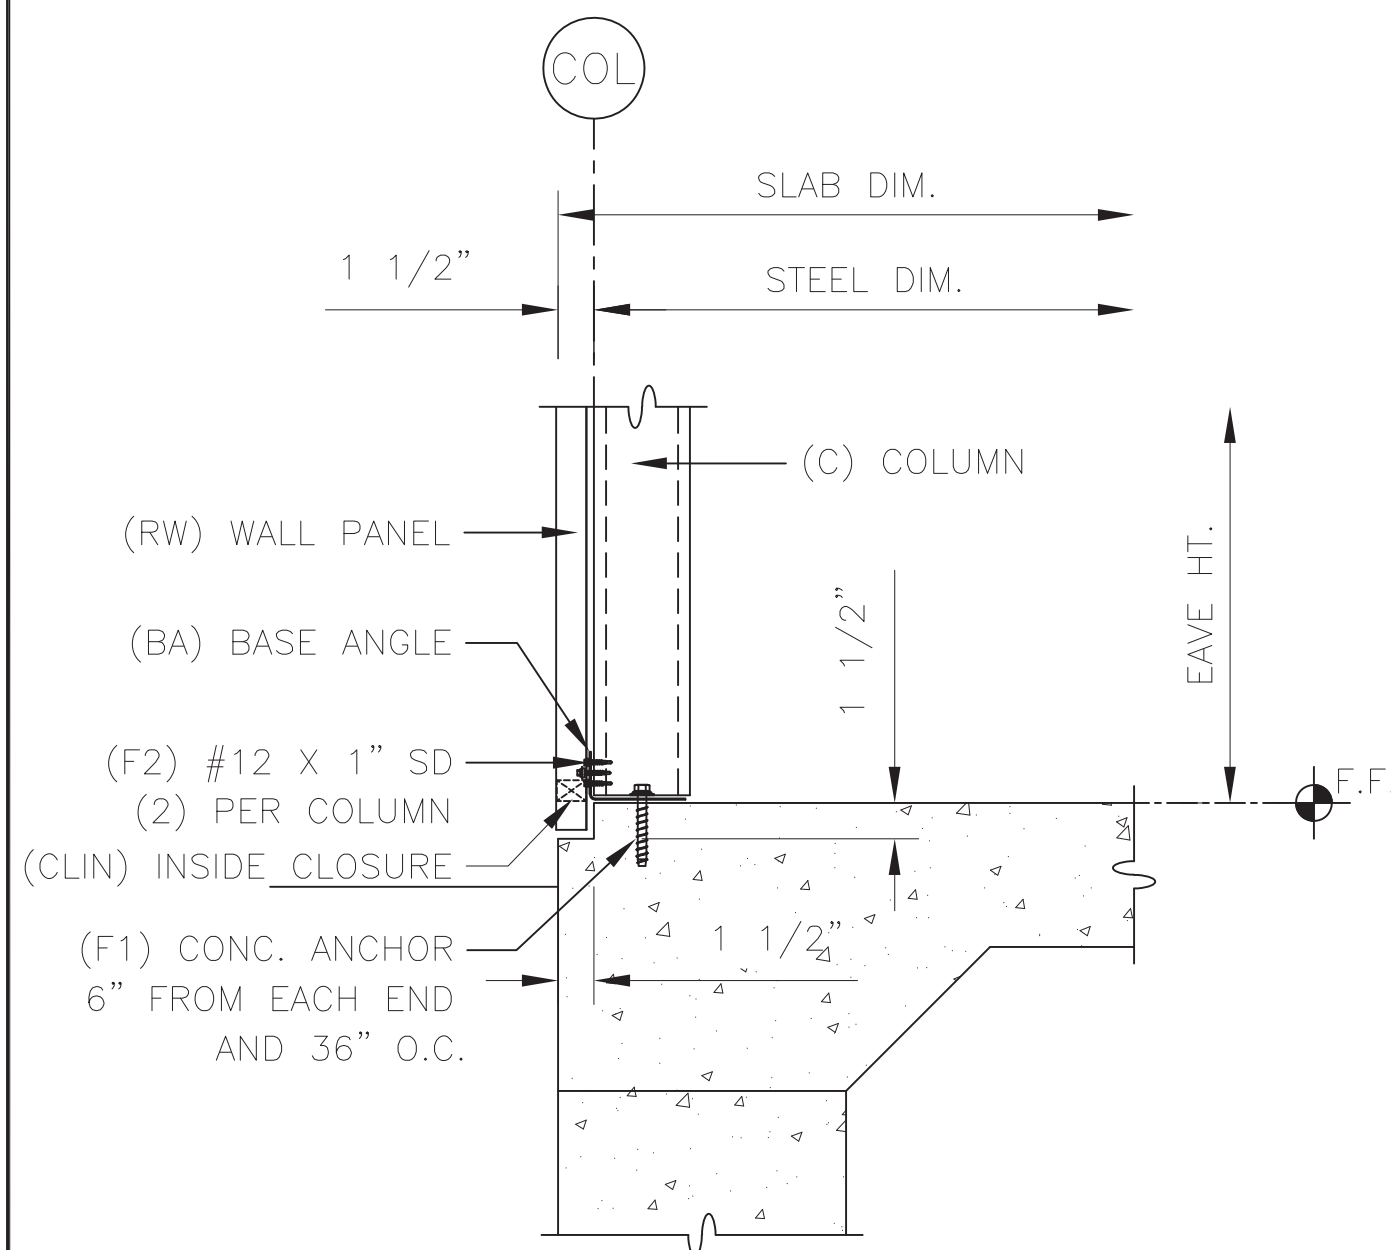


5 WALL EDGE BASE ANGLE

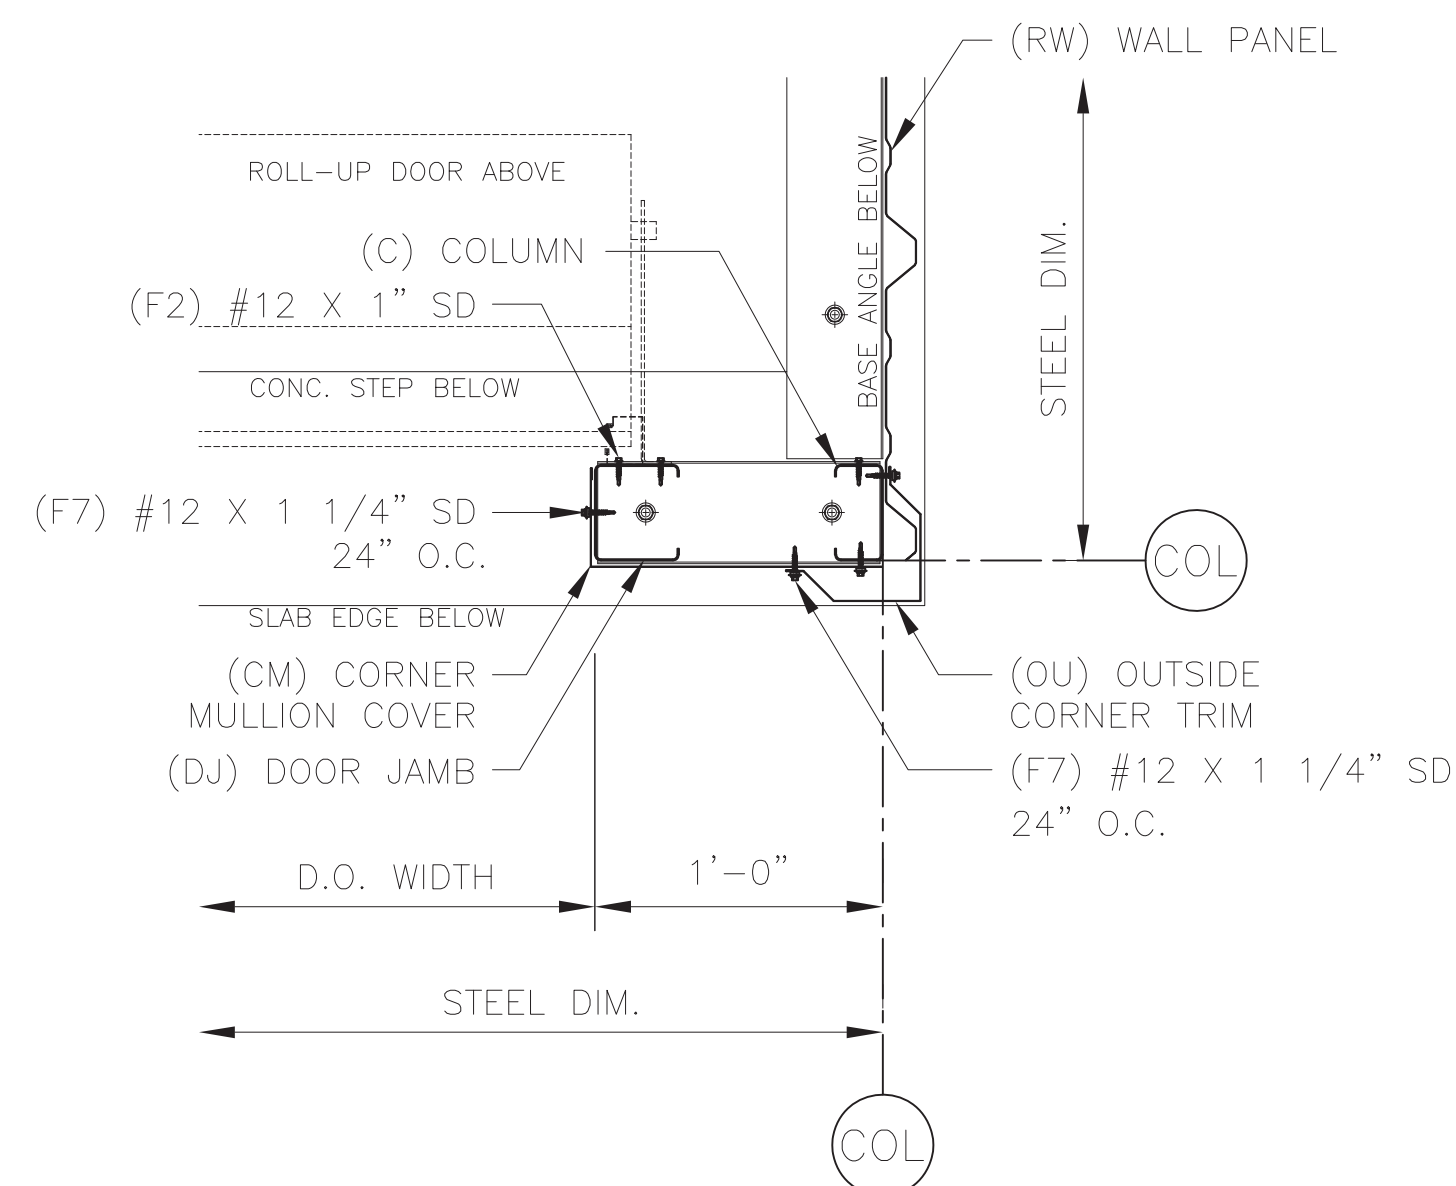

6 DOOR JAMB - 12" CORNER

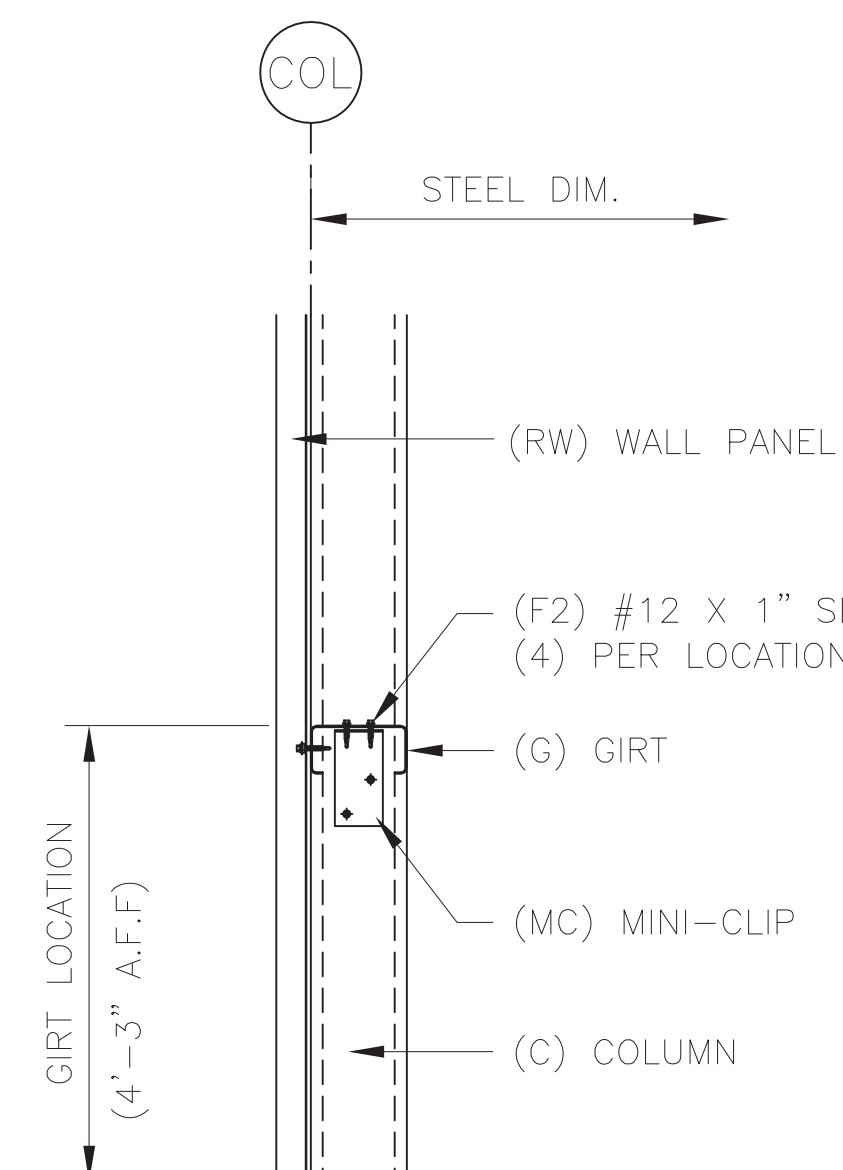

7 TYPICAL GIRT

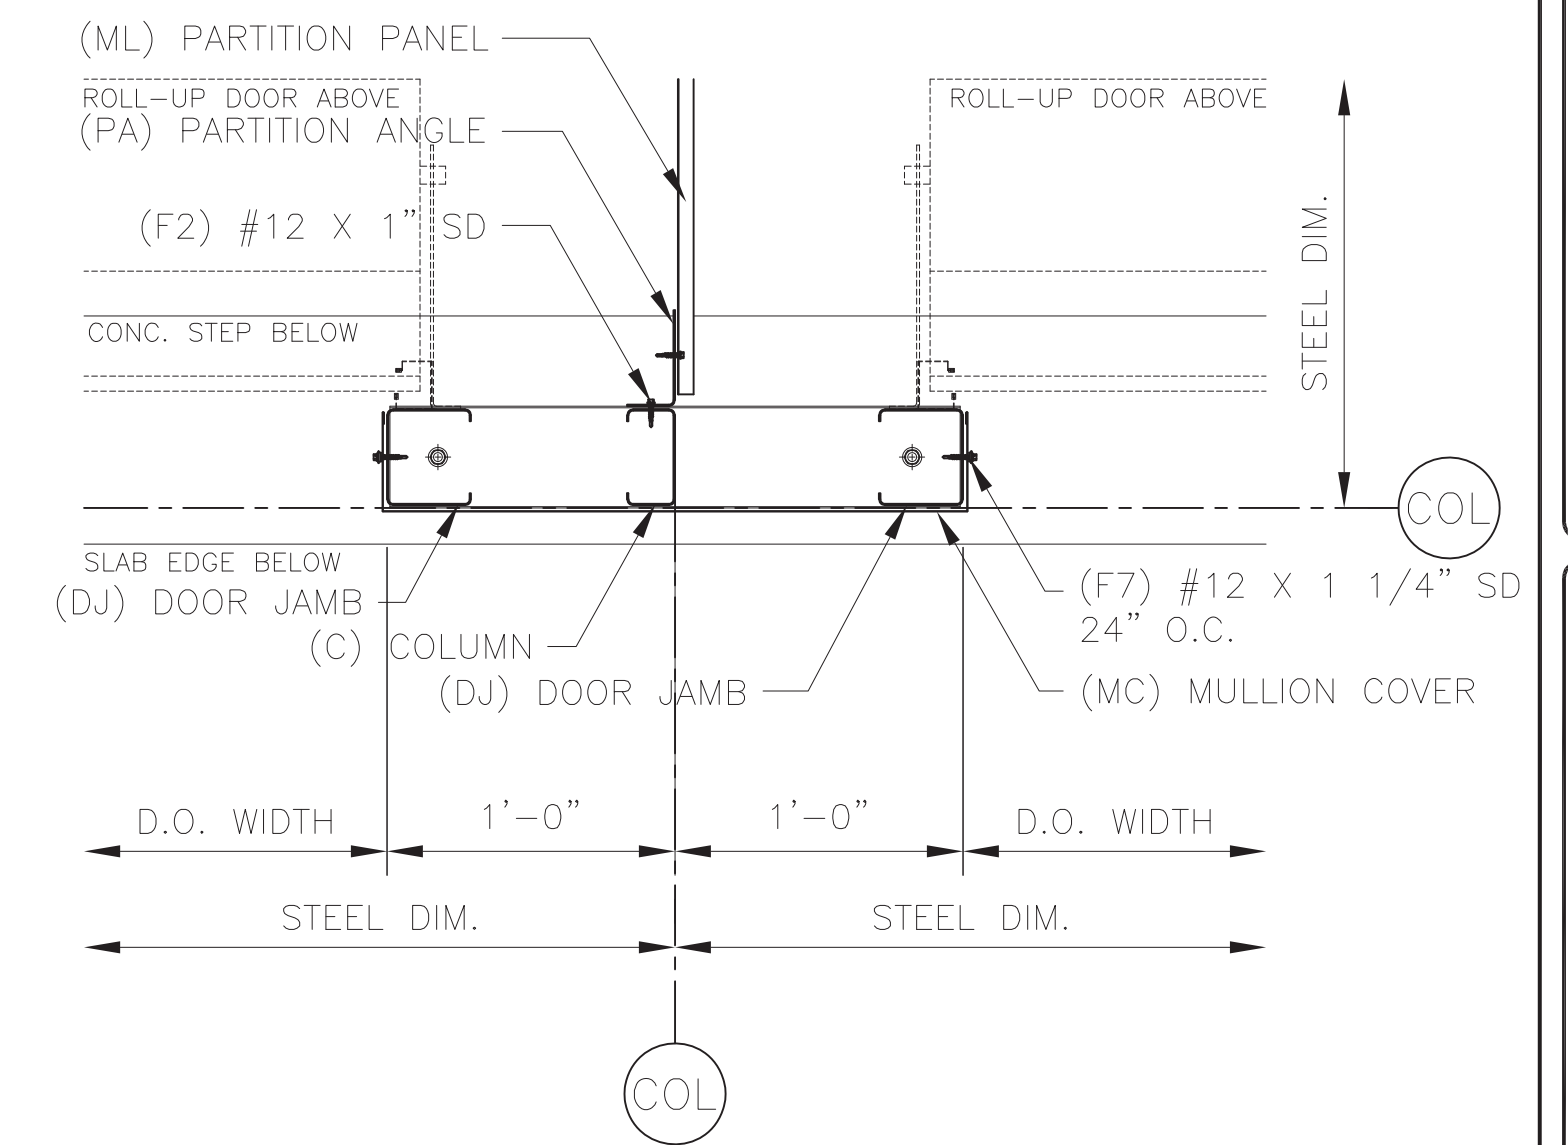

ERECTOR NOTE:
BASE CHANNEL IS 1/4" SHORTER THAN MULLION.
CENTER BASE CHANNEL ON CENTERLINE OF BAY.

8 24" DOOR MULLION



CONFIDENTIAL AND PROPRIETARY INFORMATION
THESE DRAWINGS ARE THE SOLE AND EXCLUSIVE PROPERTY OF THE BUILDING MANUFACTURER. SENSITIVE, PRIVILEGED, AND CONFIDENTIAL INFORMATION CONTAINED IN THESE DRAWINGS MAY ONLY BE USED FOR ITS INTENDED PURPOSE. THE DISCLOSURE OF THESE DRAWINGS TO ANY OTHER PARTY WITHOUT THE WRITTEN PERMISSION OF THE BUILDING MANUFACTURER IS STRICTLY PROHIBITED. THESE DRAWINGS MAY NOT BE USED TO CONSTRUCT ANY PROJECTS WITHOUT WRITTEN PERMISSION FROM THE BUILDING MANUFACTURER. THIS DOCUMENT AND ALL COPIES MUST BE RETURNED UPON DEMAND.

PROJECT:
20 x 100 x 8-6
LOCATION:
Bunnlevel, NC 28323


SteelCo BUILDINGS, INC.
P.O. Box 1447
Covington, GA 30015
678-212-2190

DWG#22-32641-CL1


Sheet

5 of 8


CONSTRUCTION	BY	DATE
EC		11/01/22
PRINTS ISSUED FOR		

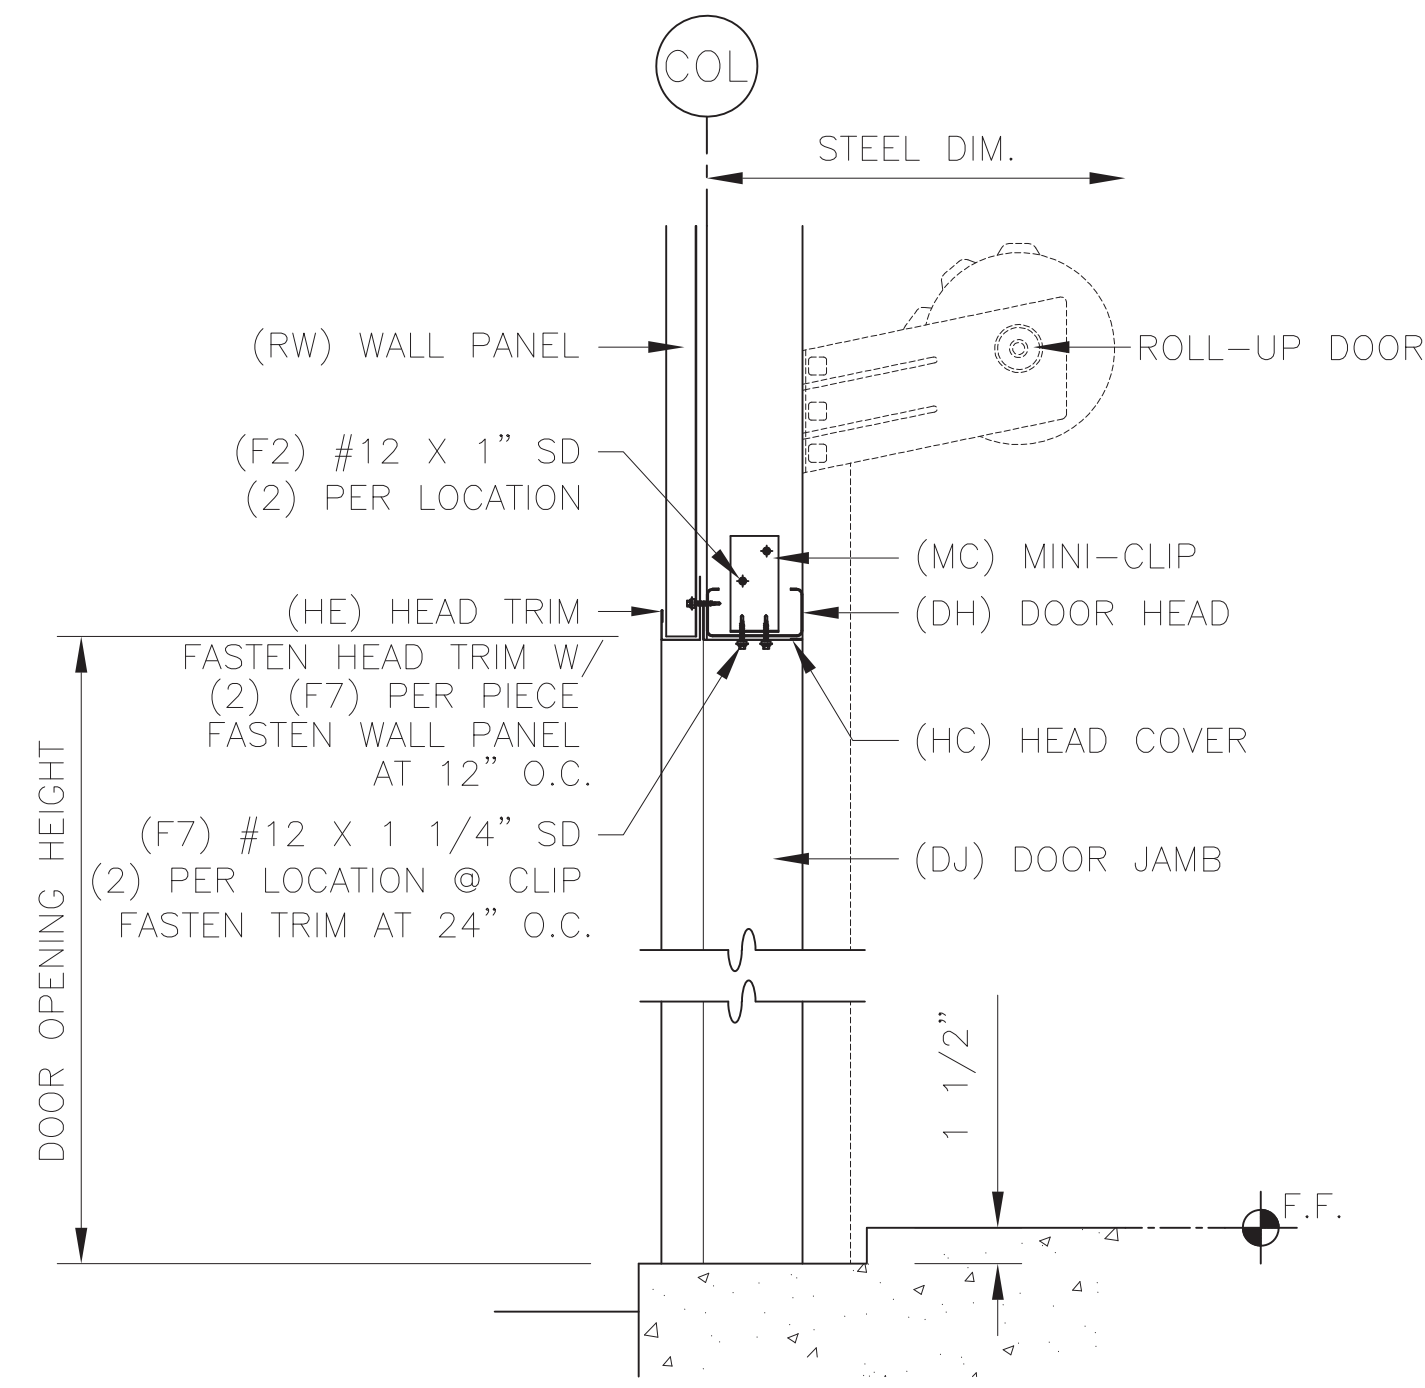


9 DOOR HEAD

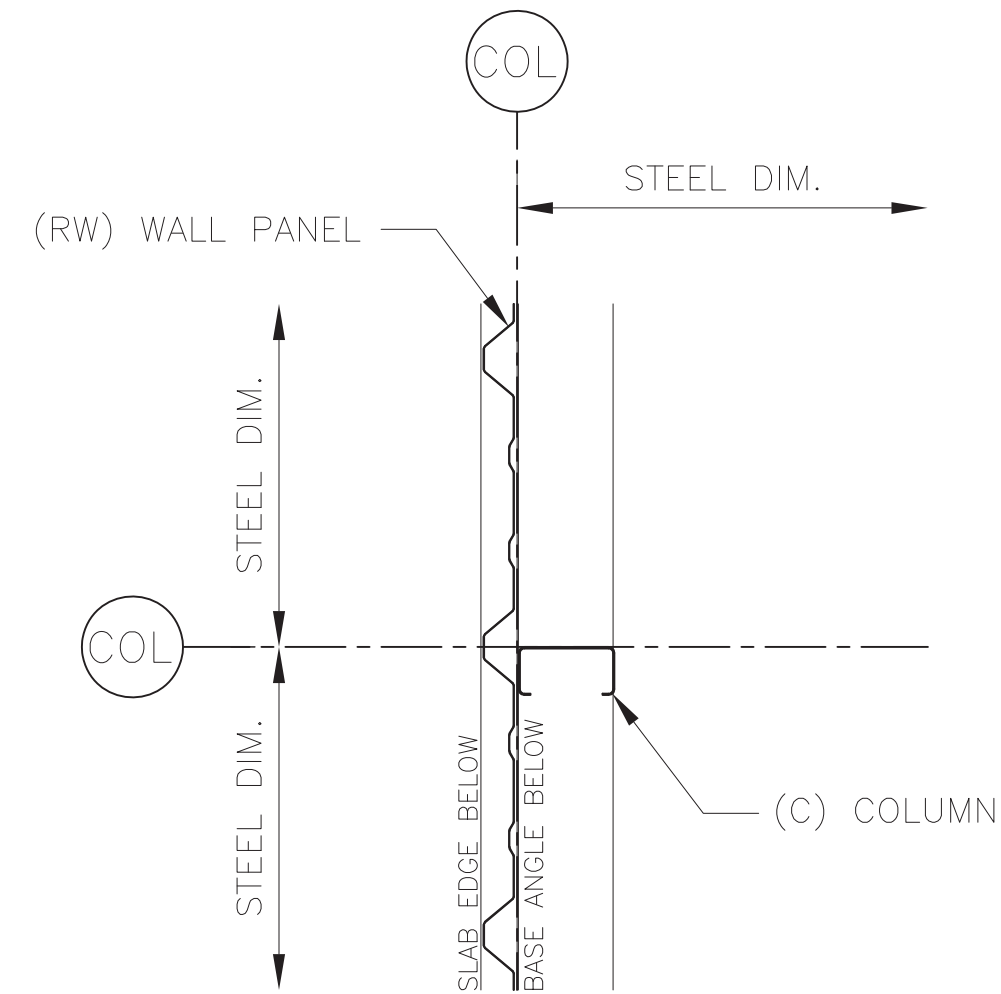


10 WALL

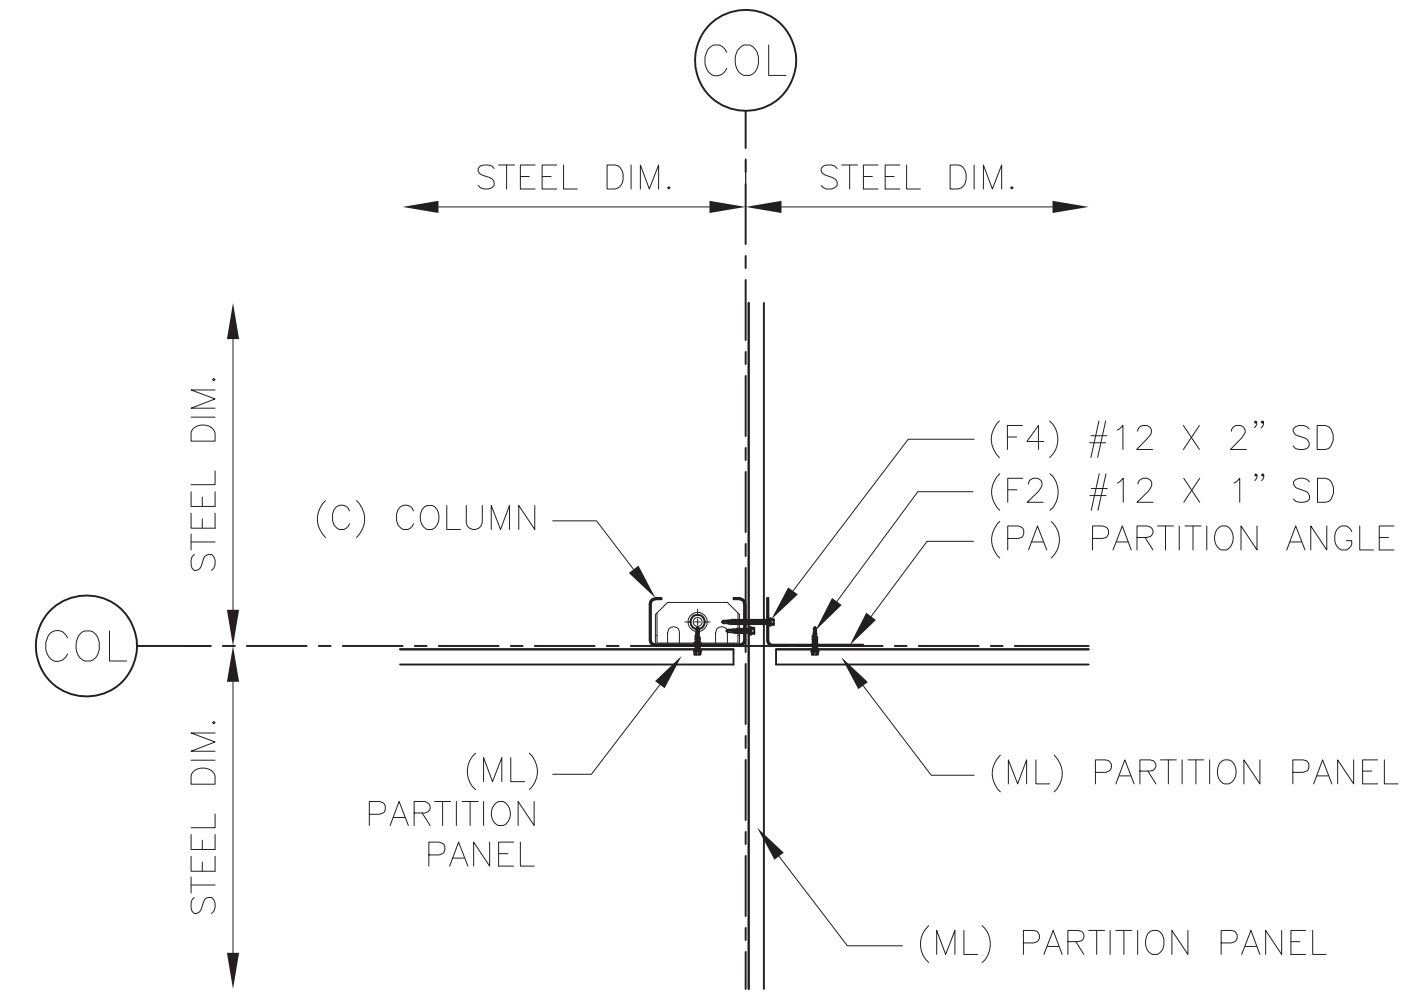


11 PARTITION CROSSING

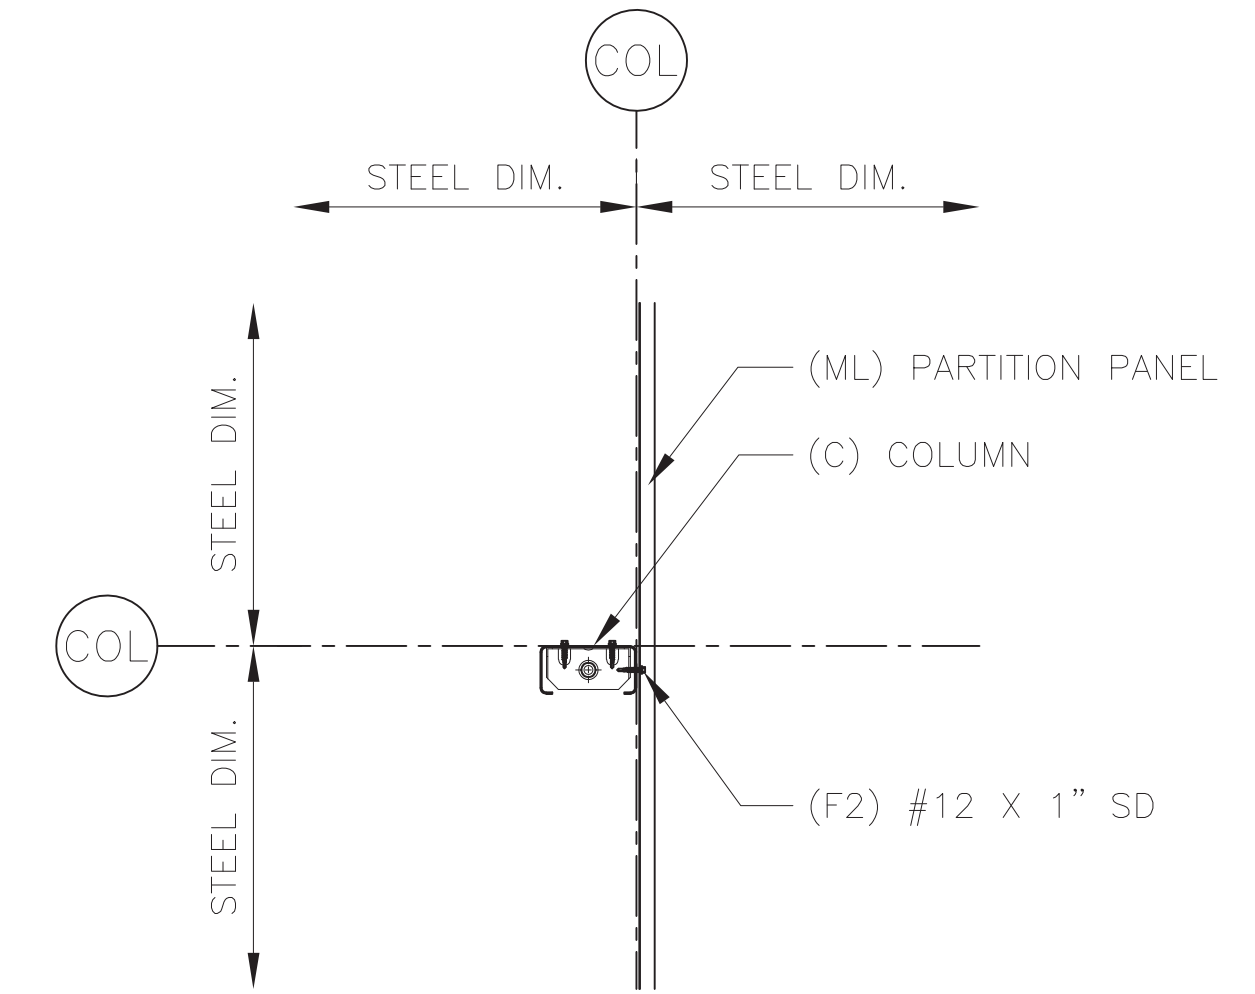


12 COLUMN CLIP

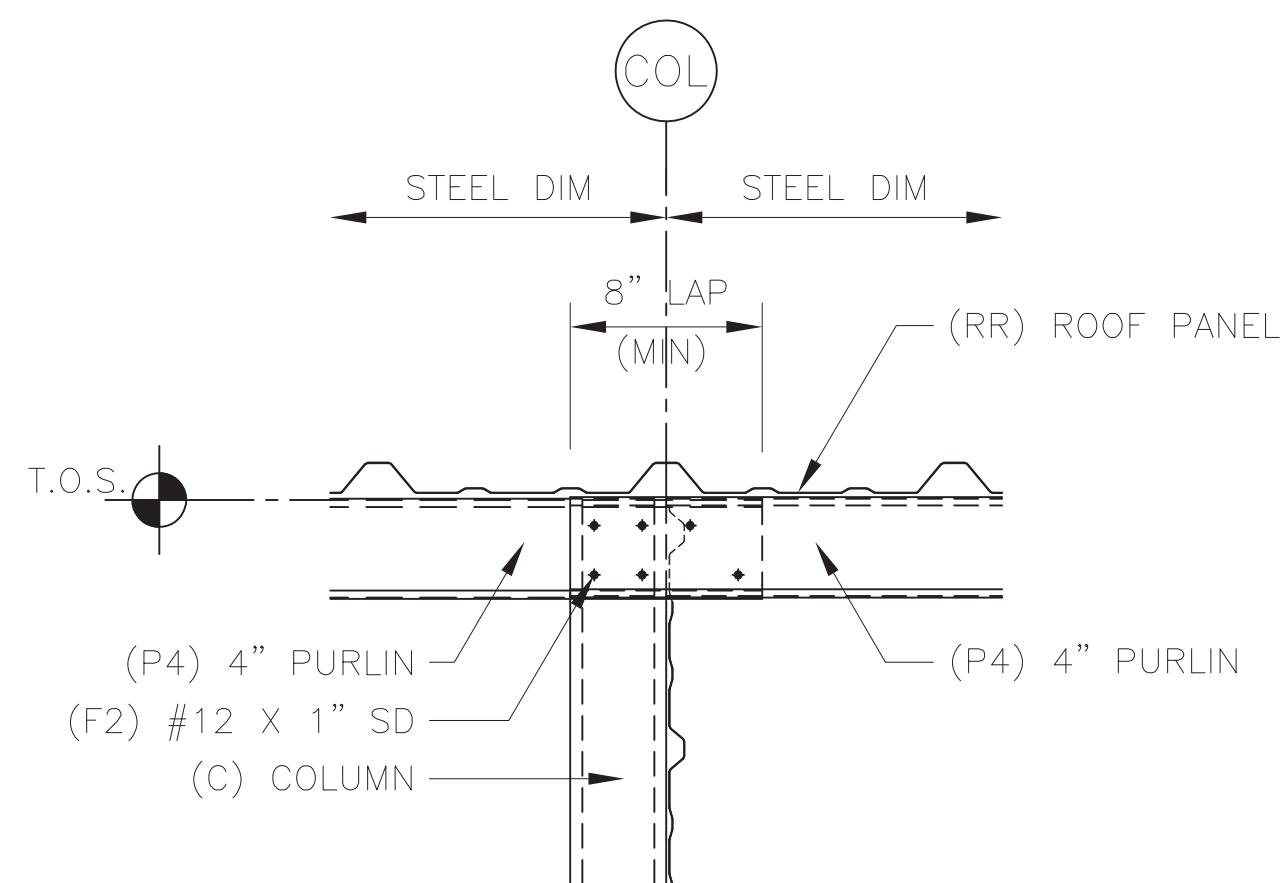


13 4" PURLIN LAP SIDE

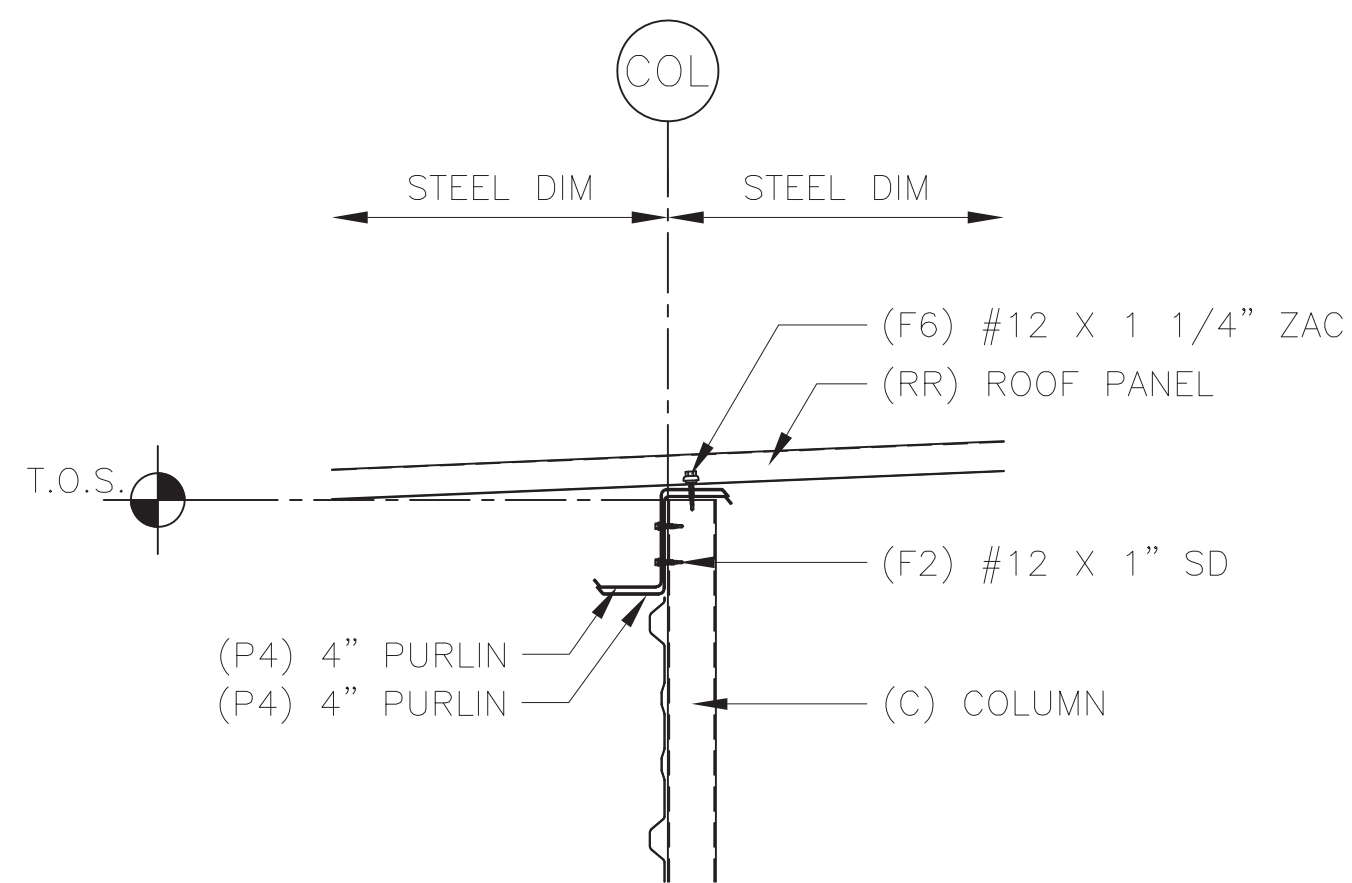

14 4" PURLIN LAP SECTION

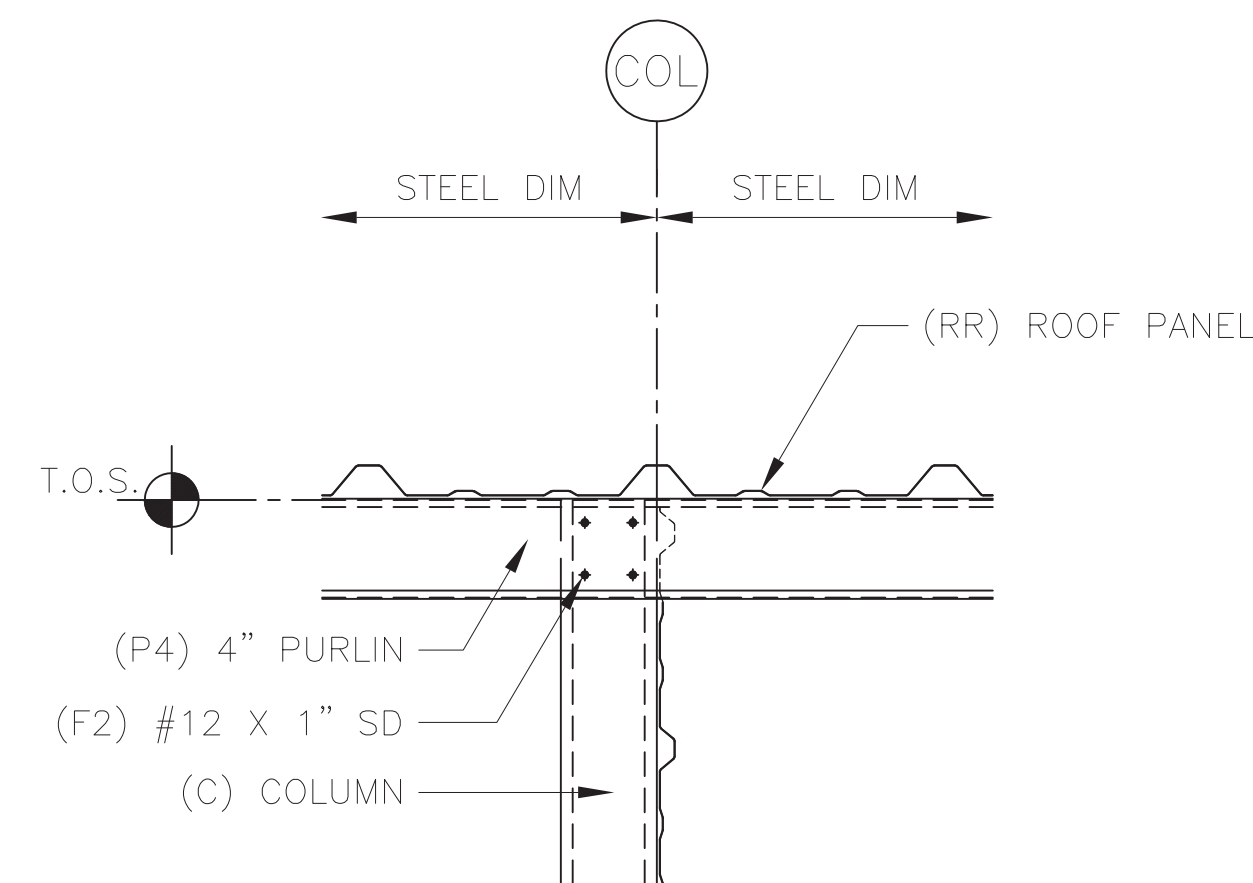

15 4" PURLIN SIDE

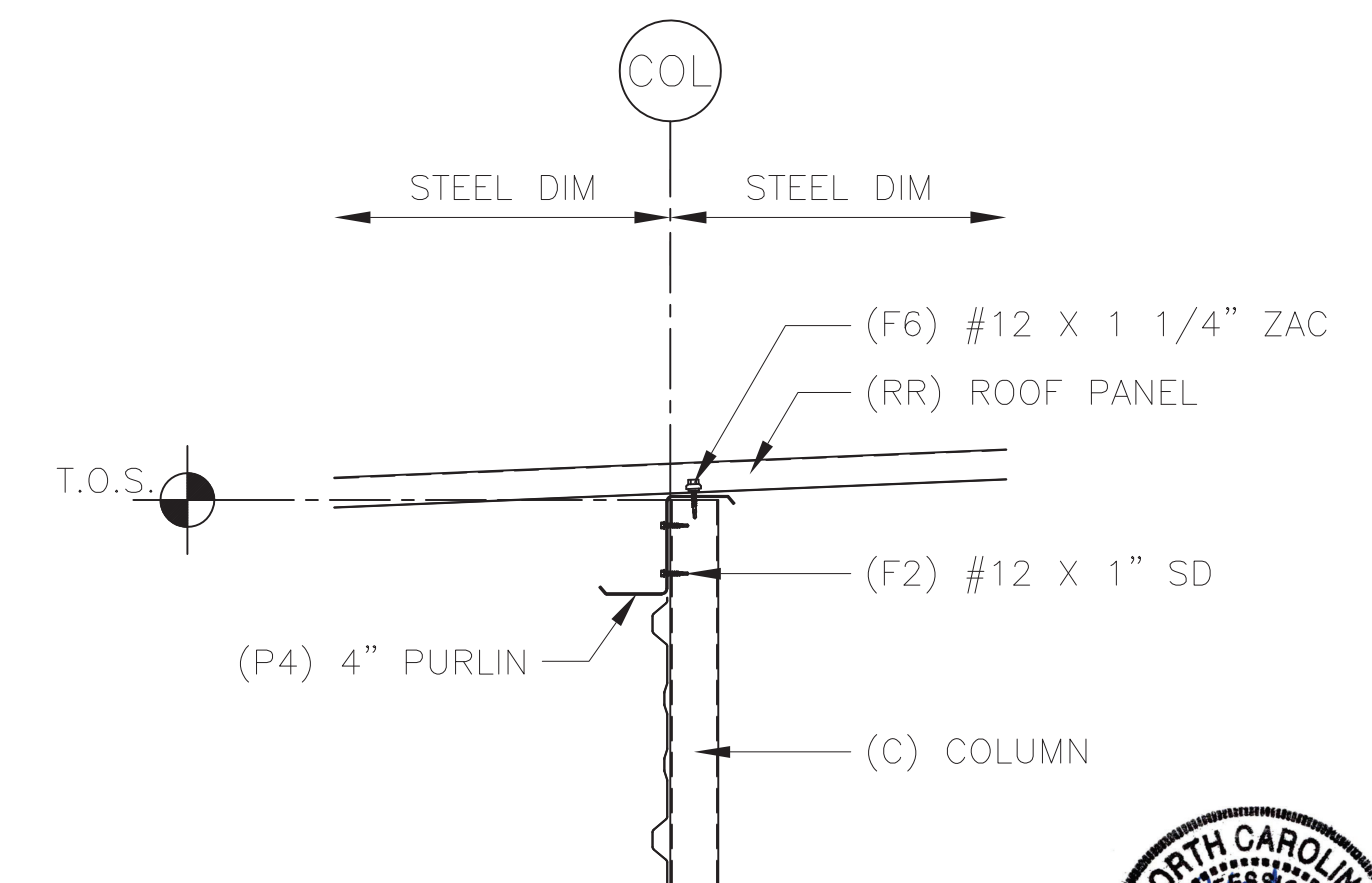

16 4" PURLIN SECTION



DATE	11/01/22
BY	EC
FOR	CONSTRUCTION
ISSUED	PRINTS

CONFIDENTIAL AND PROPRIETARY INFORMATION
 THESE DRAWINGS ARE THE SOLE AND EXCLUSIVE PROPERTY OF THE BUILDING MANUFACTURER. REPRODUCTION, DISTRIBUTION, OR DISSEMINATION OF THESE DRAWINGS WITHOUT THE WRITTEN PERMISSION OF THE BUILDING MANUFACTURER IS STRICTLY PROHIBITED. THE DISCLOSURE OF THESE DRAWINGS TO ANY OTHER PARTY WITHOUT THE WRITTEN PERMISSION OF THE BUILDING MANUFACTURER MAY BE CAUSALY LIABLE TO THE BUILDING MANUFACTURER. THIS DOCUMENT AND ALL COPIES MUST BE RETURNED UPON DEMAND.


PROJECT: 20 x 100 x 8-6
 LOCATION: Bunnlevel, NC 28323

SteelGo
 BUILDINGS, INC.
 P.O. Box 1447
 Covington, GA 30015
 678-212-2190


DWG#22-32641-CL1

Sheet


6 of 8

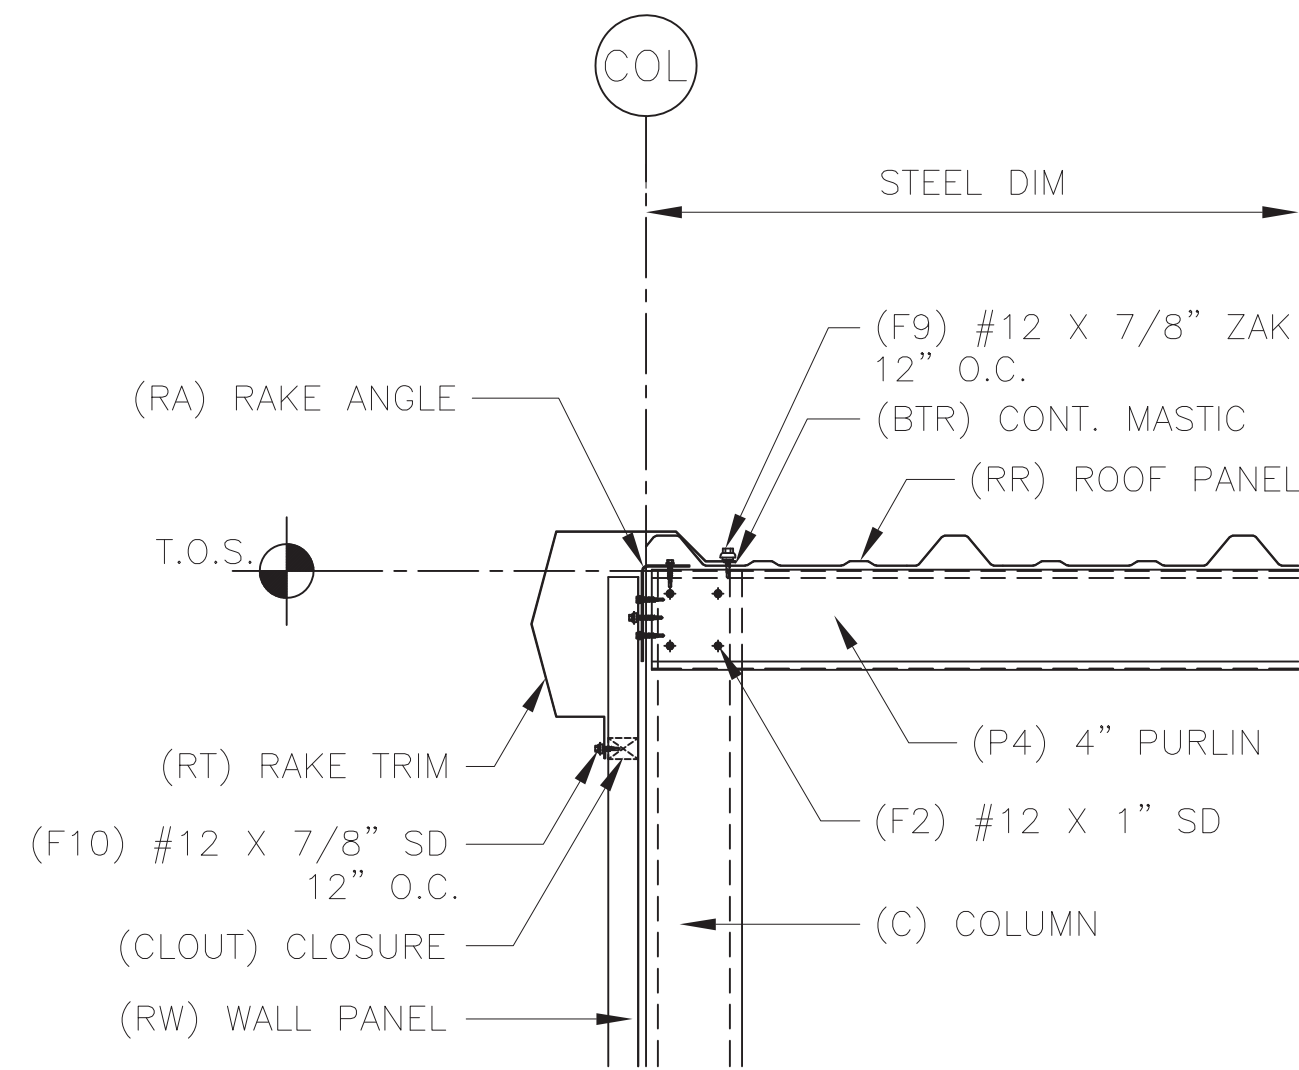


17 RAKE

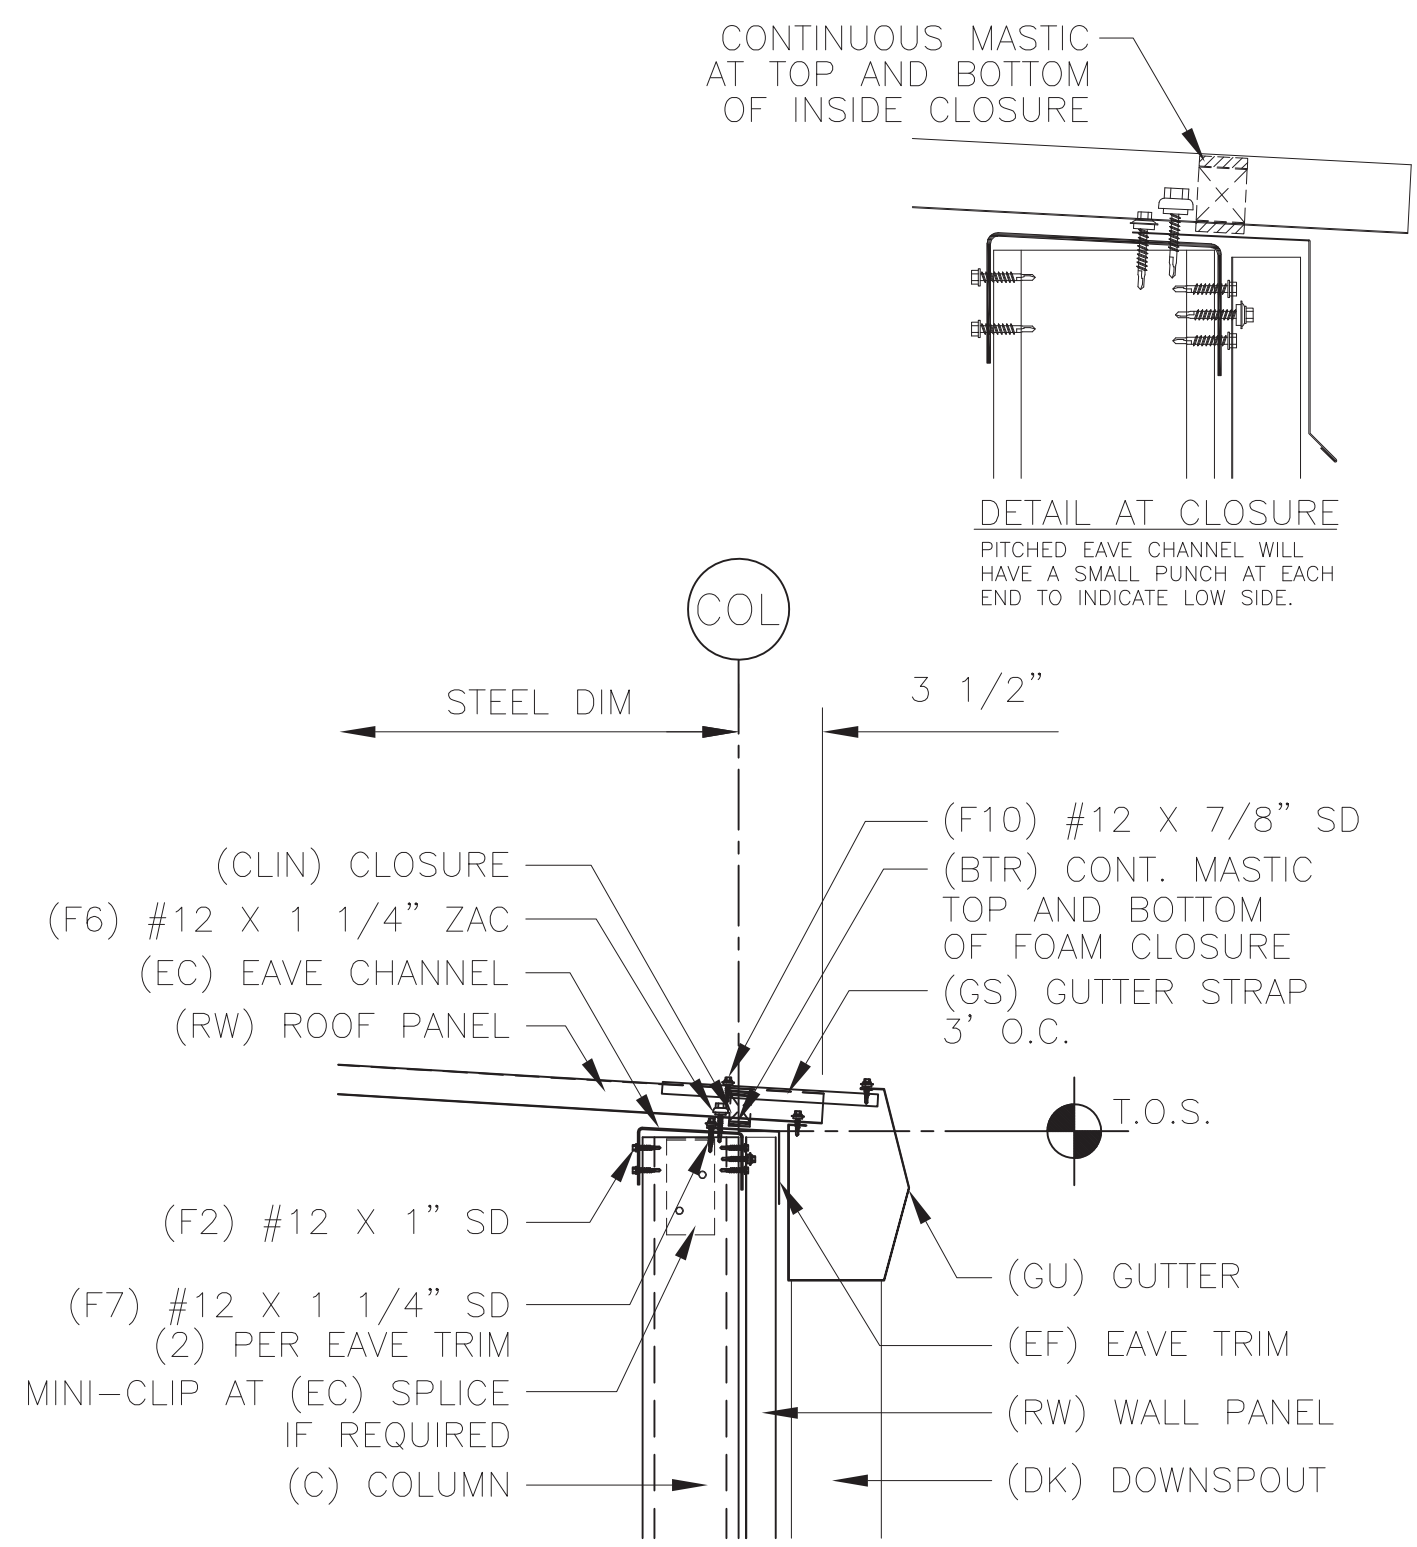


18 LOW EAVE WITH GUTTER

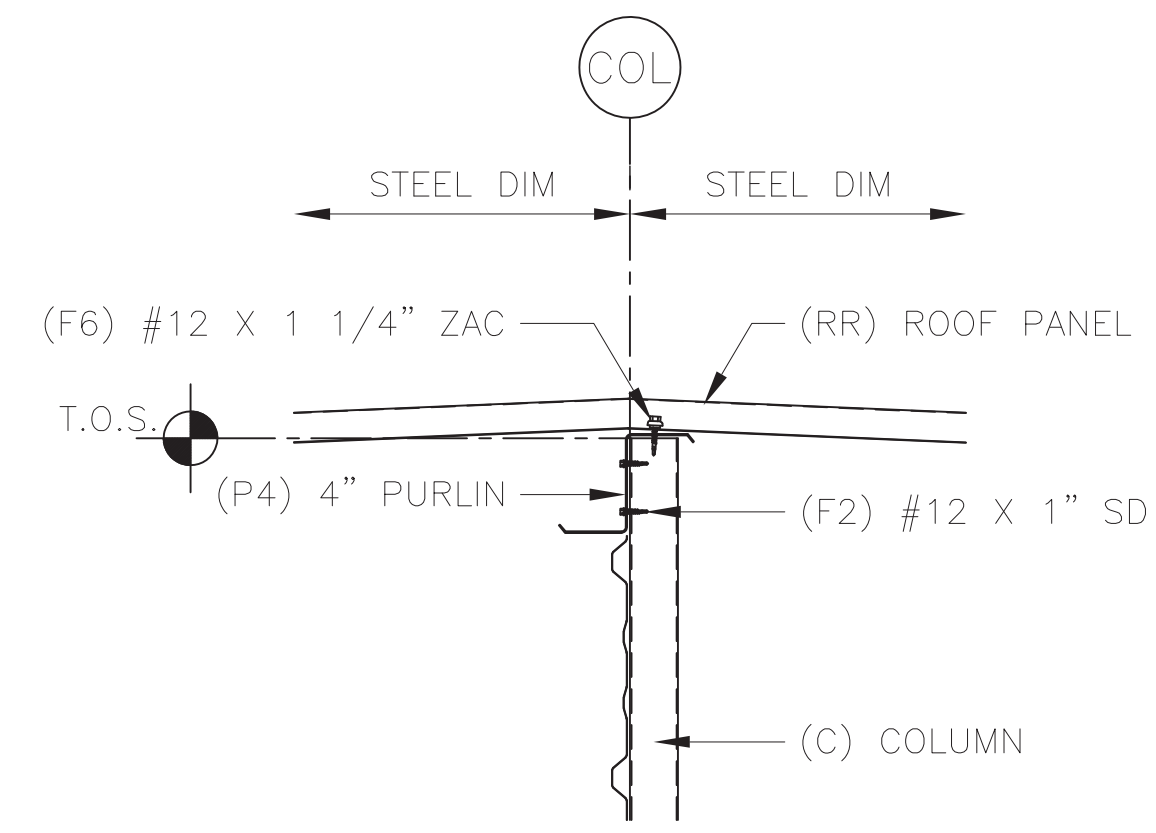


19 RIDGE - 4" PURLIN

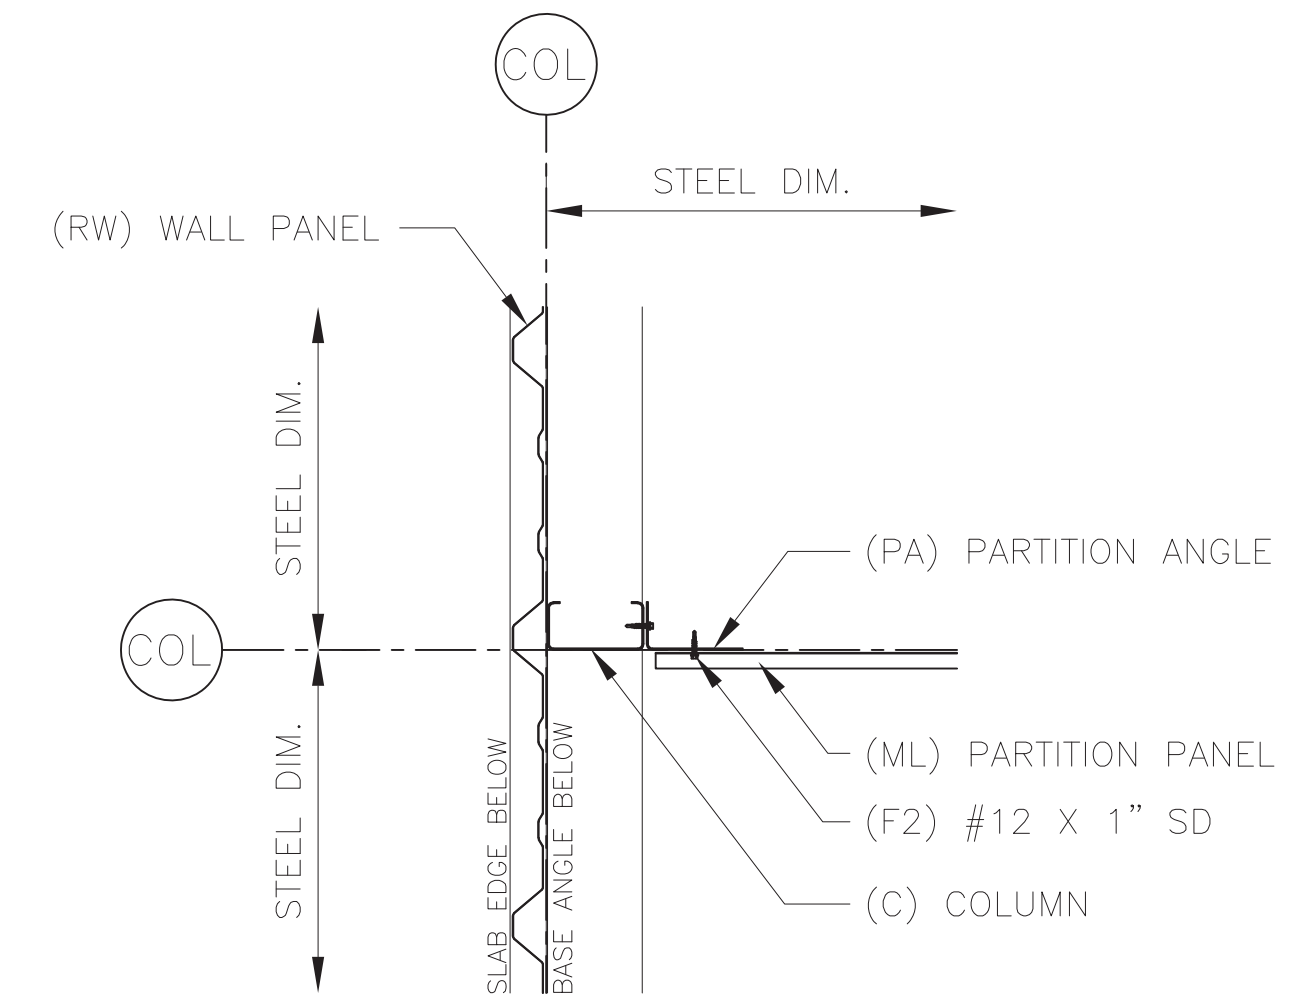


20 WALL WITH PARTITION

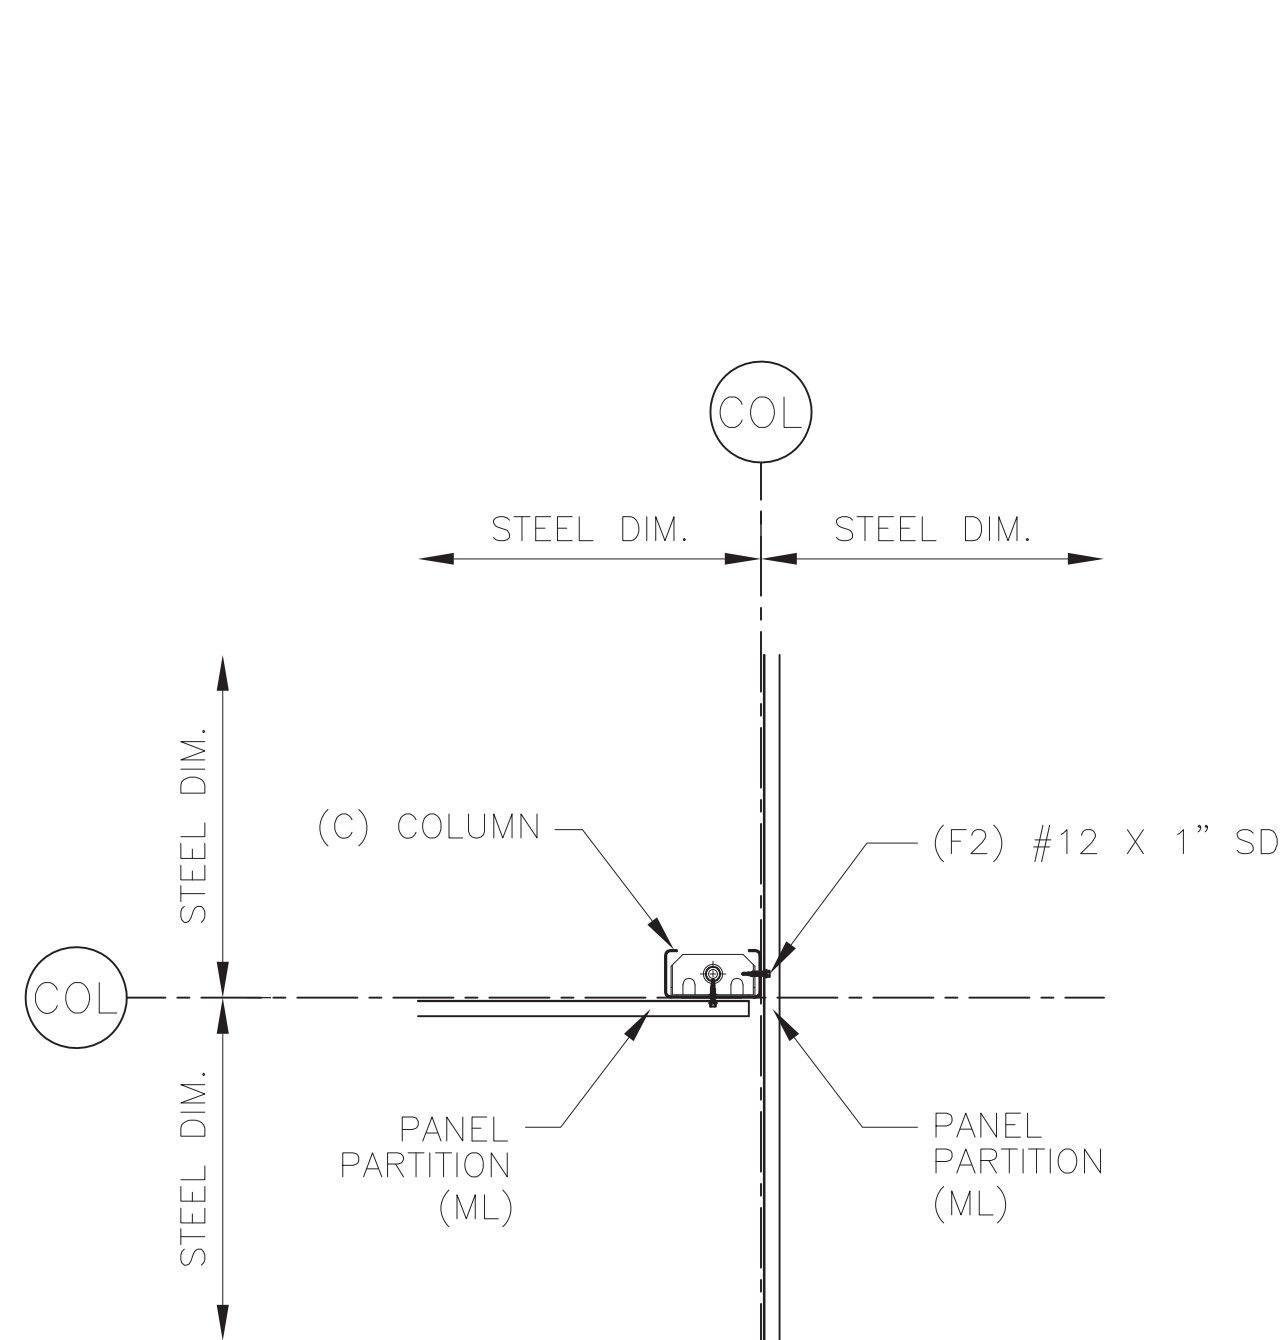

21 PARTITION TEE

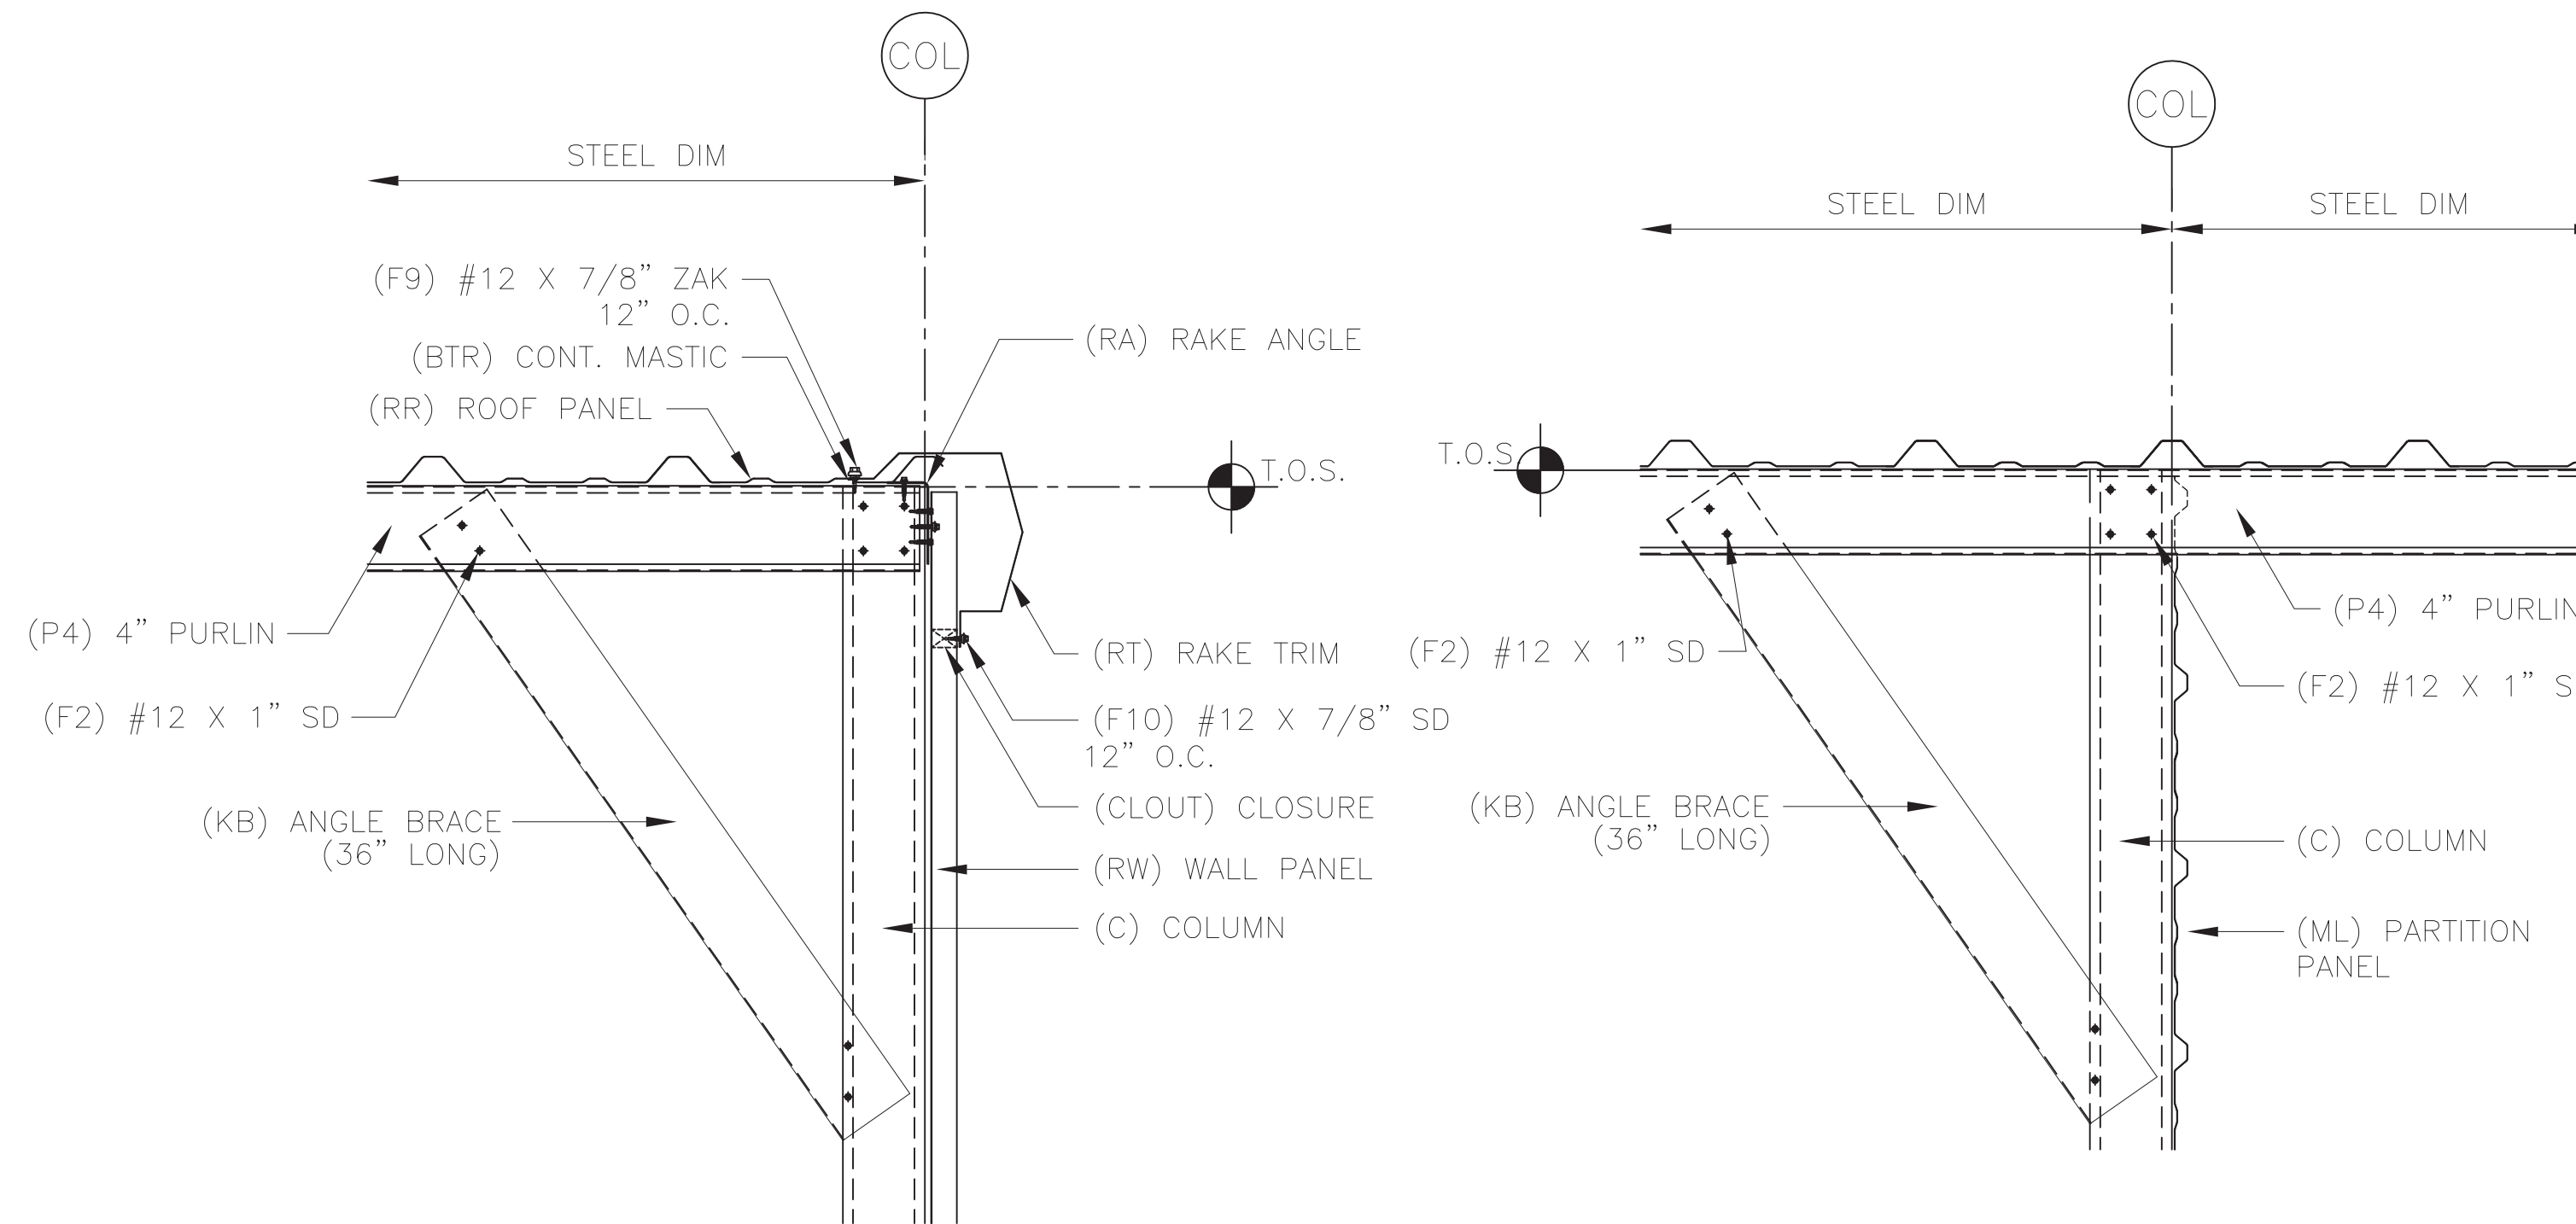

22 RAKE

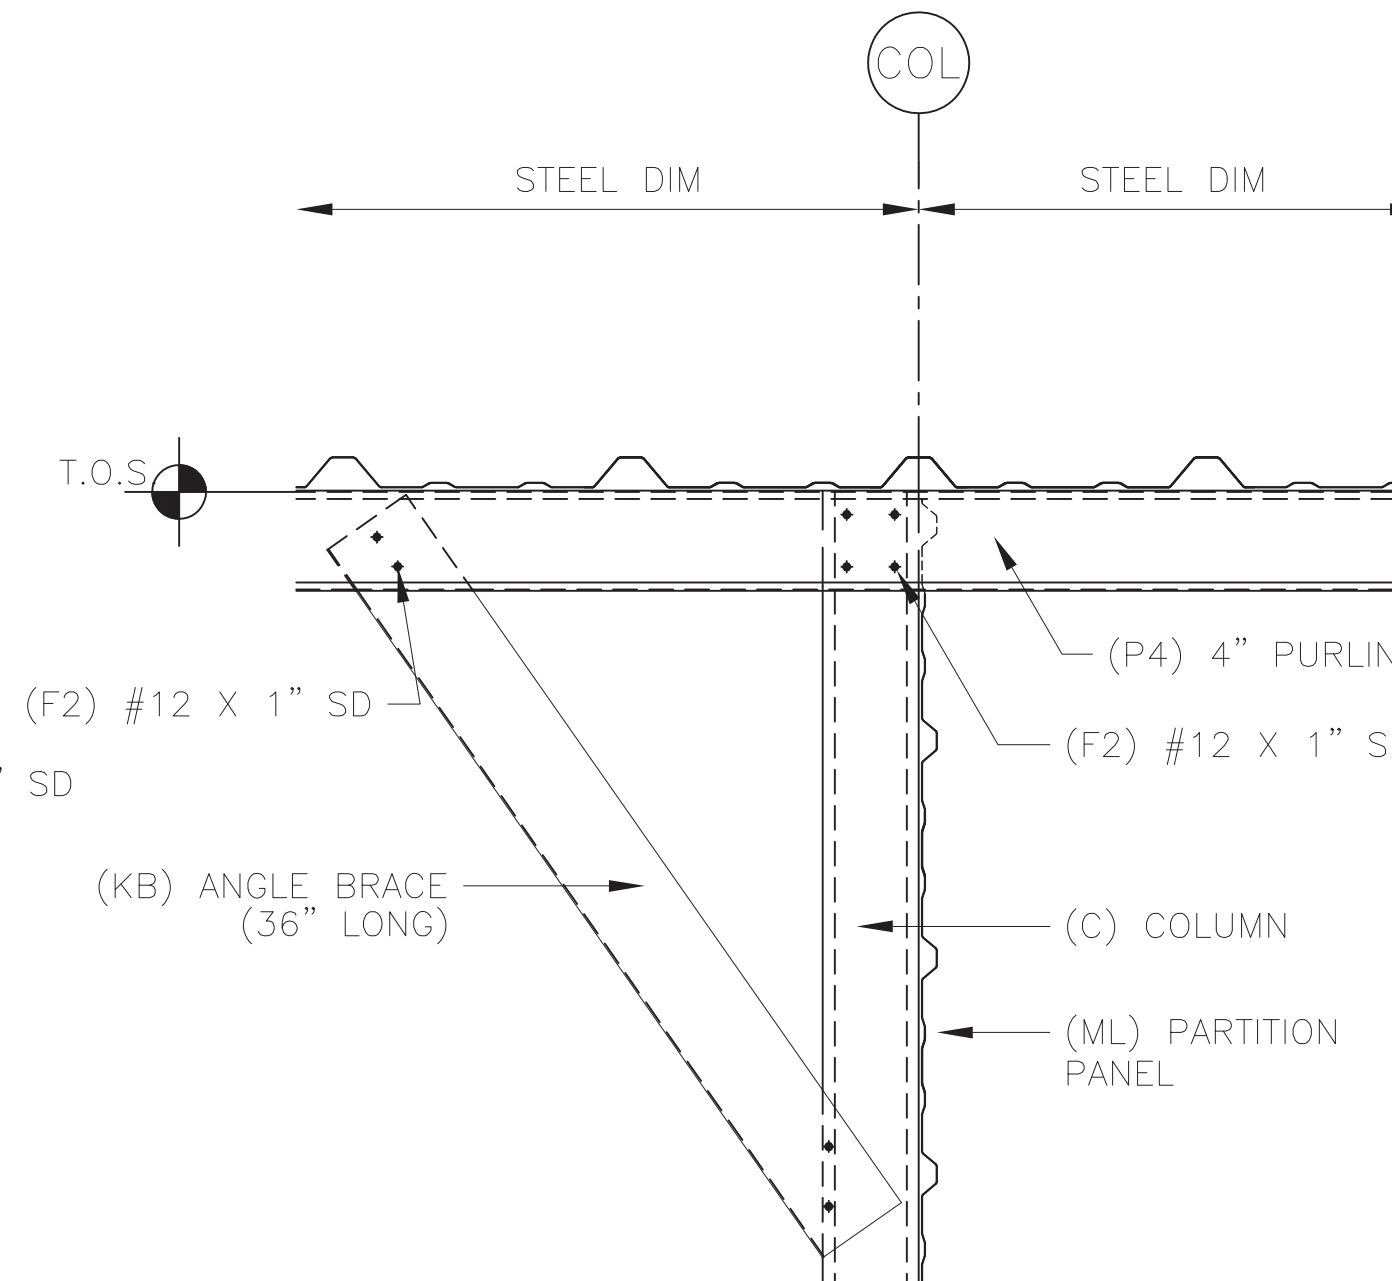

23 4" PURLIN W/ ANGLE BRACE

DATE	11/01/22
BY	EC
FOR	CONSTRUCTION
PRINTS	ISSUED FOR

CONFIDENTIAL AND PROPRIETARY INFORMATION
 THESE DRAWINGS ARE THE SOLE AND EXCLUSIVE PROPERTY OF THE BUILDING MANUFACTURER. REPRODUCTION, DISTRIBUTION, OR CONFIDENTIAL INFORMATION CONTAINED IN THESE DRAWINGS MAY ONLY BE USED FOR ITS INTENDED PURPOSE. THE DISCLOSURE OF THESE DRAWINGS TO ANY OTHER PARTY WITHOUT THE WRITTEN PERMISSION OF THE BUILDING MANUFACTURER IS STRICTLY PROHIBITED. THESE DRAWINGS MAY NOT BE USED TO CONSTRUCT ANY PROJECTS WITHOUT WRITTEN PERMISSION FROM THE BUILDING MANUFACTURER. THIS DOCUMENT AND ALL COPIES MUST BE RETURNED UPON DEMAND.

PROJECT: 20 x 100 x 8-6
 LOCATION: Bunnlevel, NC 28323





SteelCo
 BUILDINGS, INC.
 P.O. Box 1447
 Covington, GA 30015
 678-212-2190

DWG#22-32641-CL1


Sheet

7 of 8



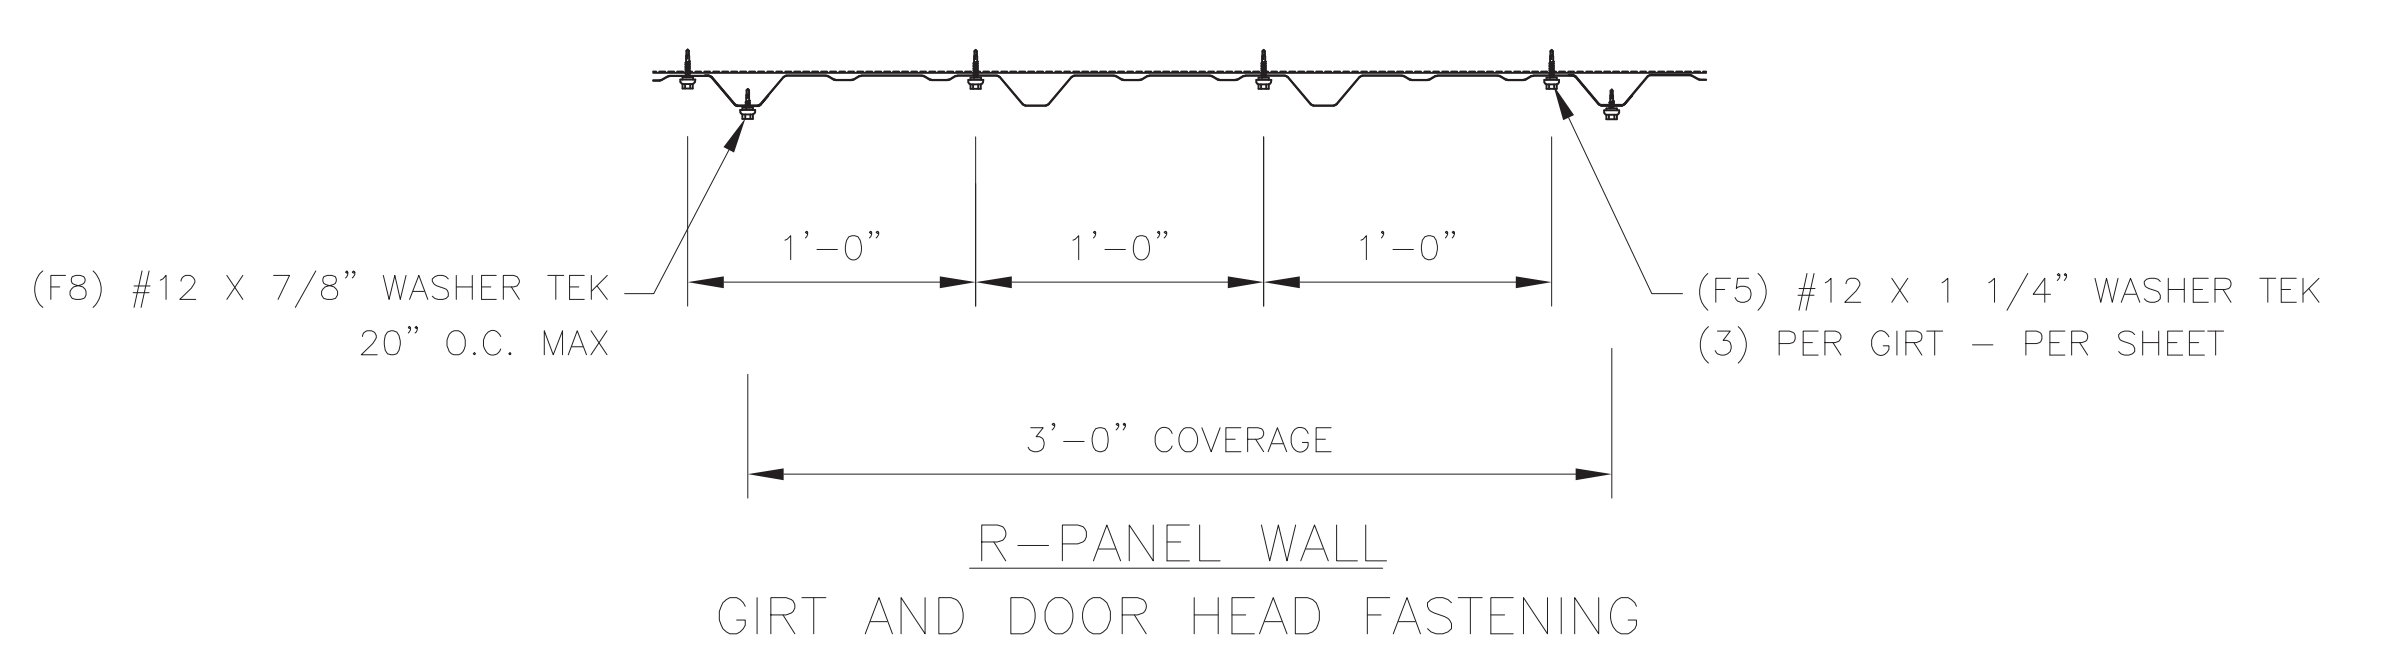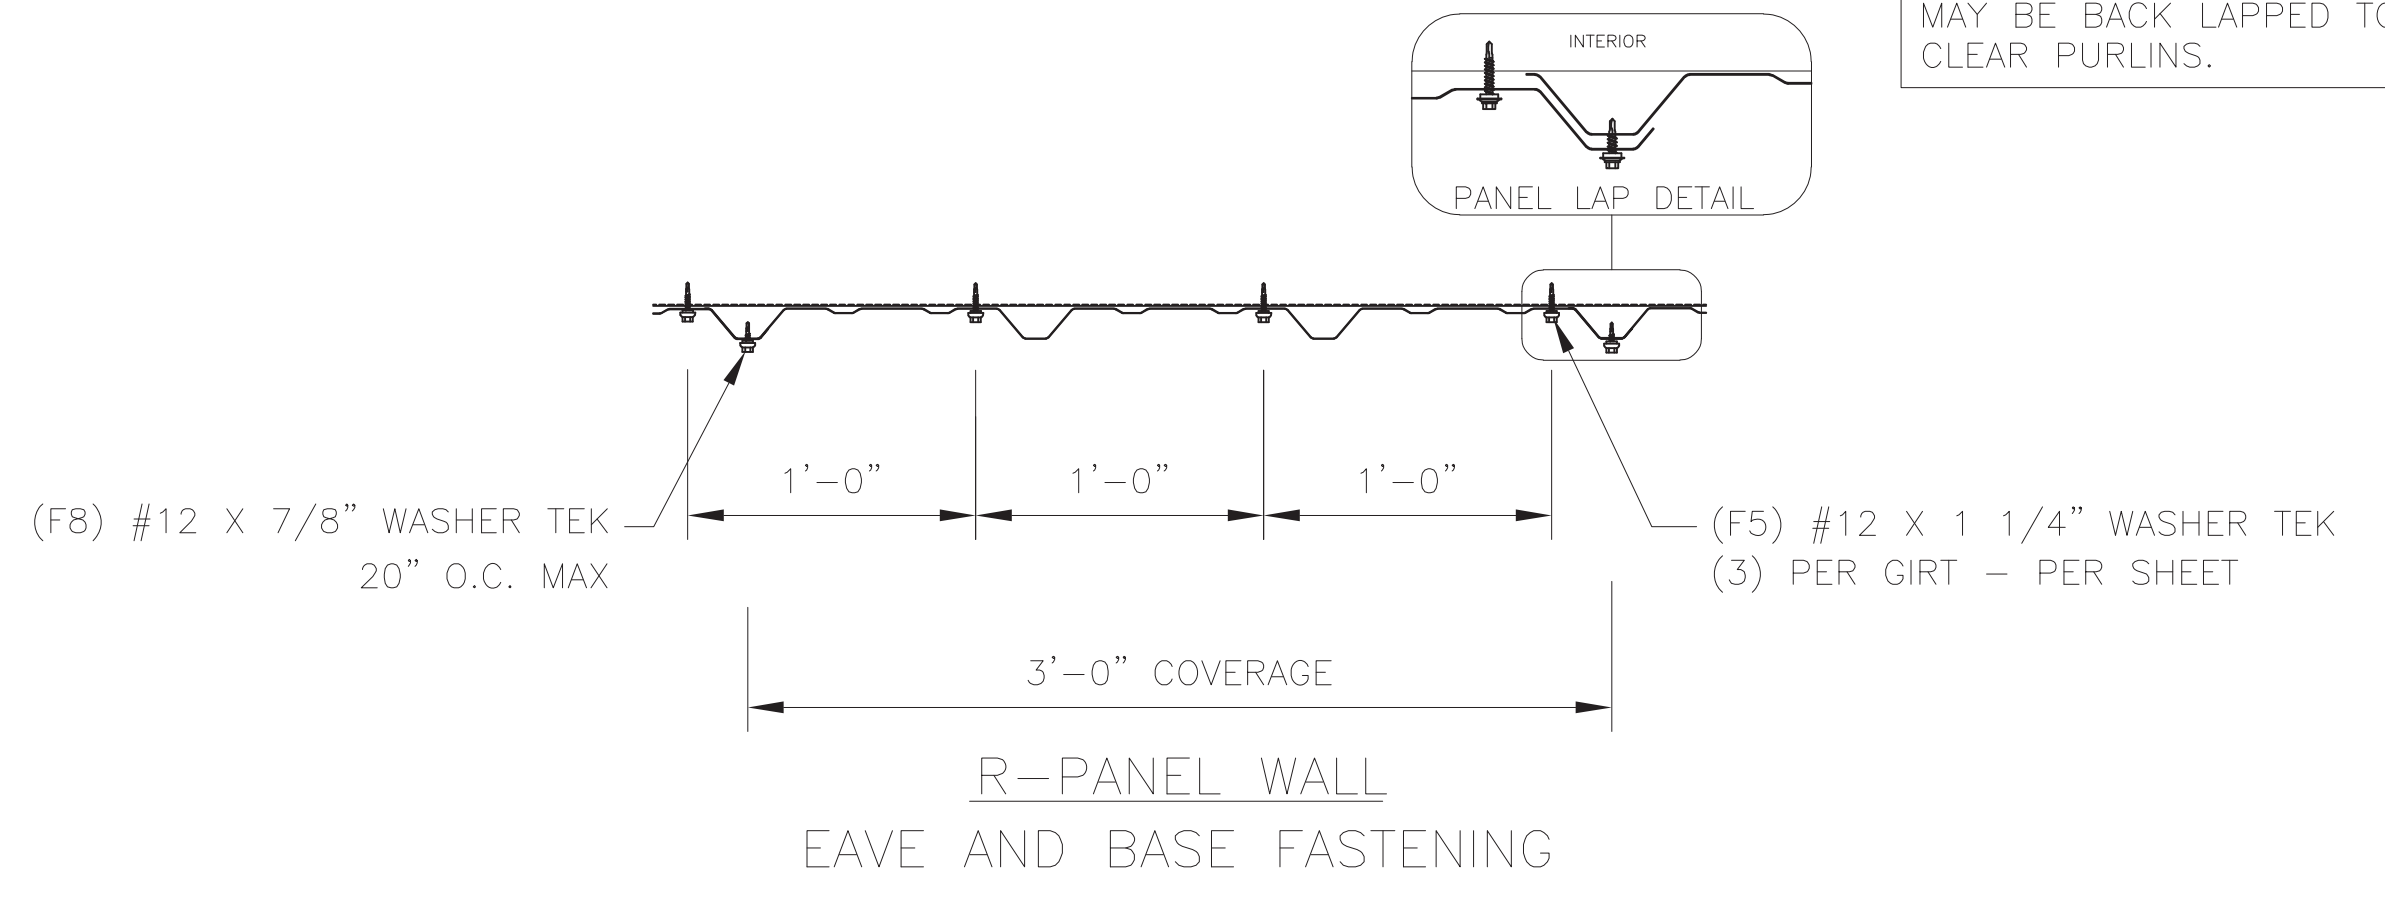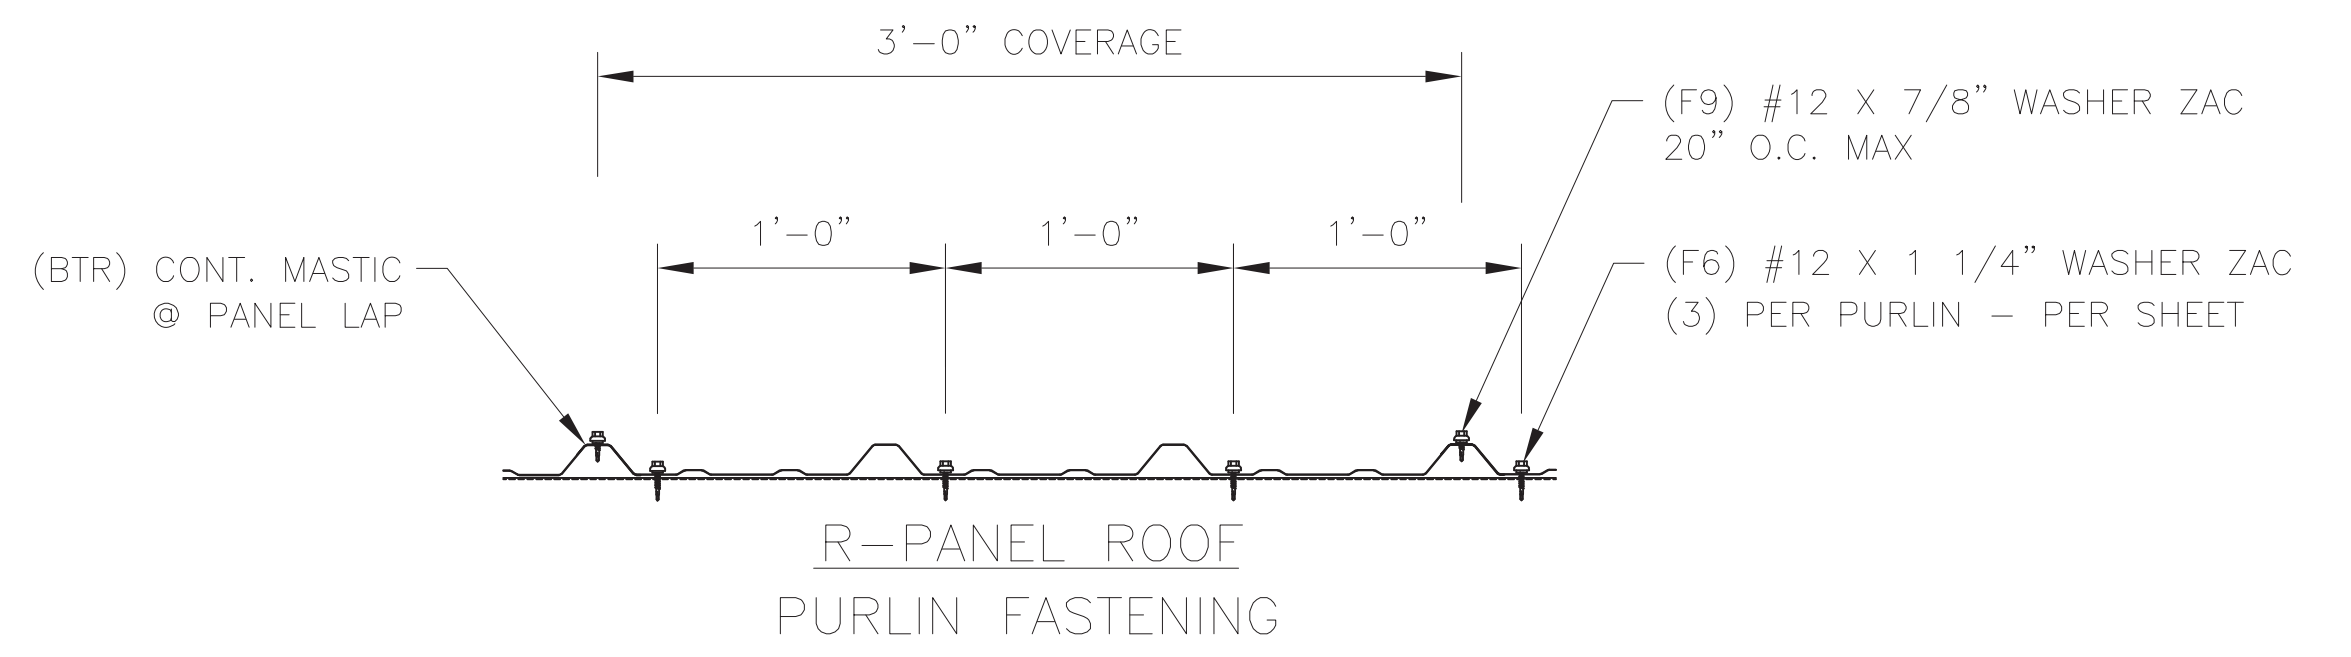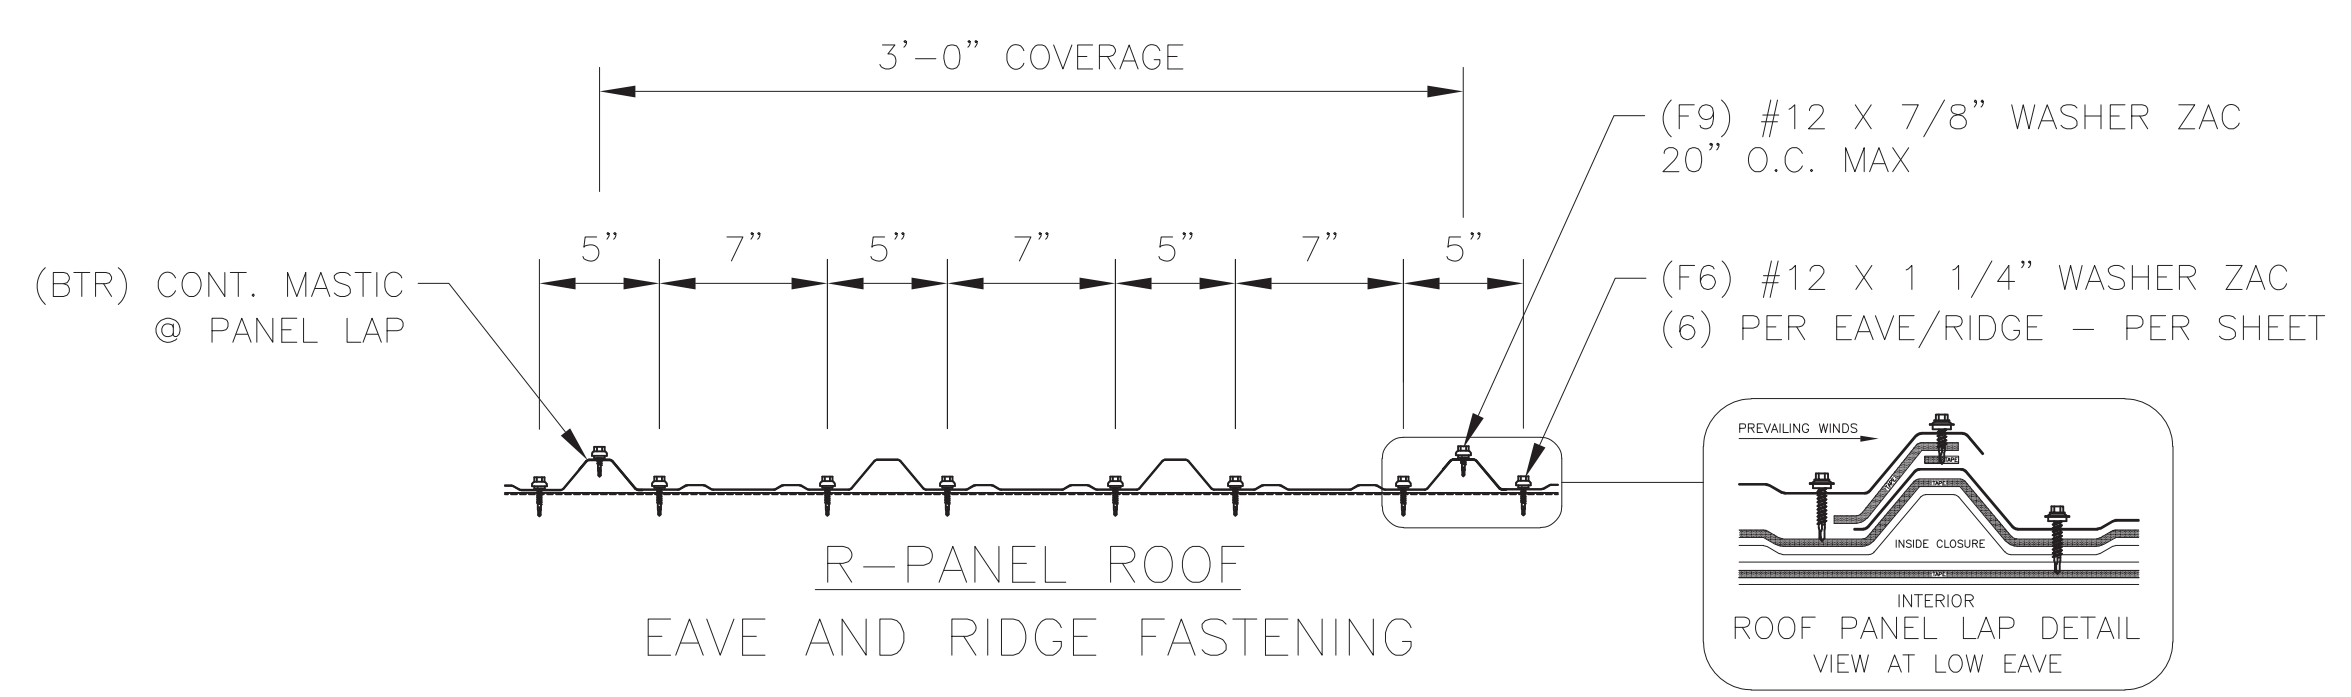

ERECTOR NOTE:
PARTITION PANELS HAVE BEEN SUPPLIED TO THE APPROXIMATE ROOF LINE. NOTCH TOP PARTITION PANEL TO MATCH ROOF LINE AND CLEAR PURLIN LEG AS NEEDED TO CLOSE IN THE UNIT. PARTITION PANELS MAY BE BACK LAPPED TO CLEAR PURLINS.

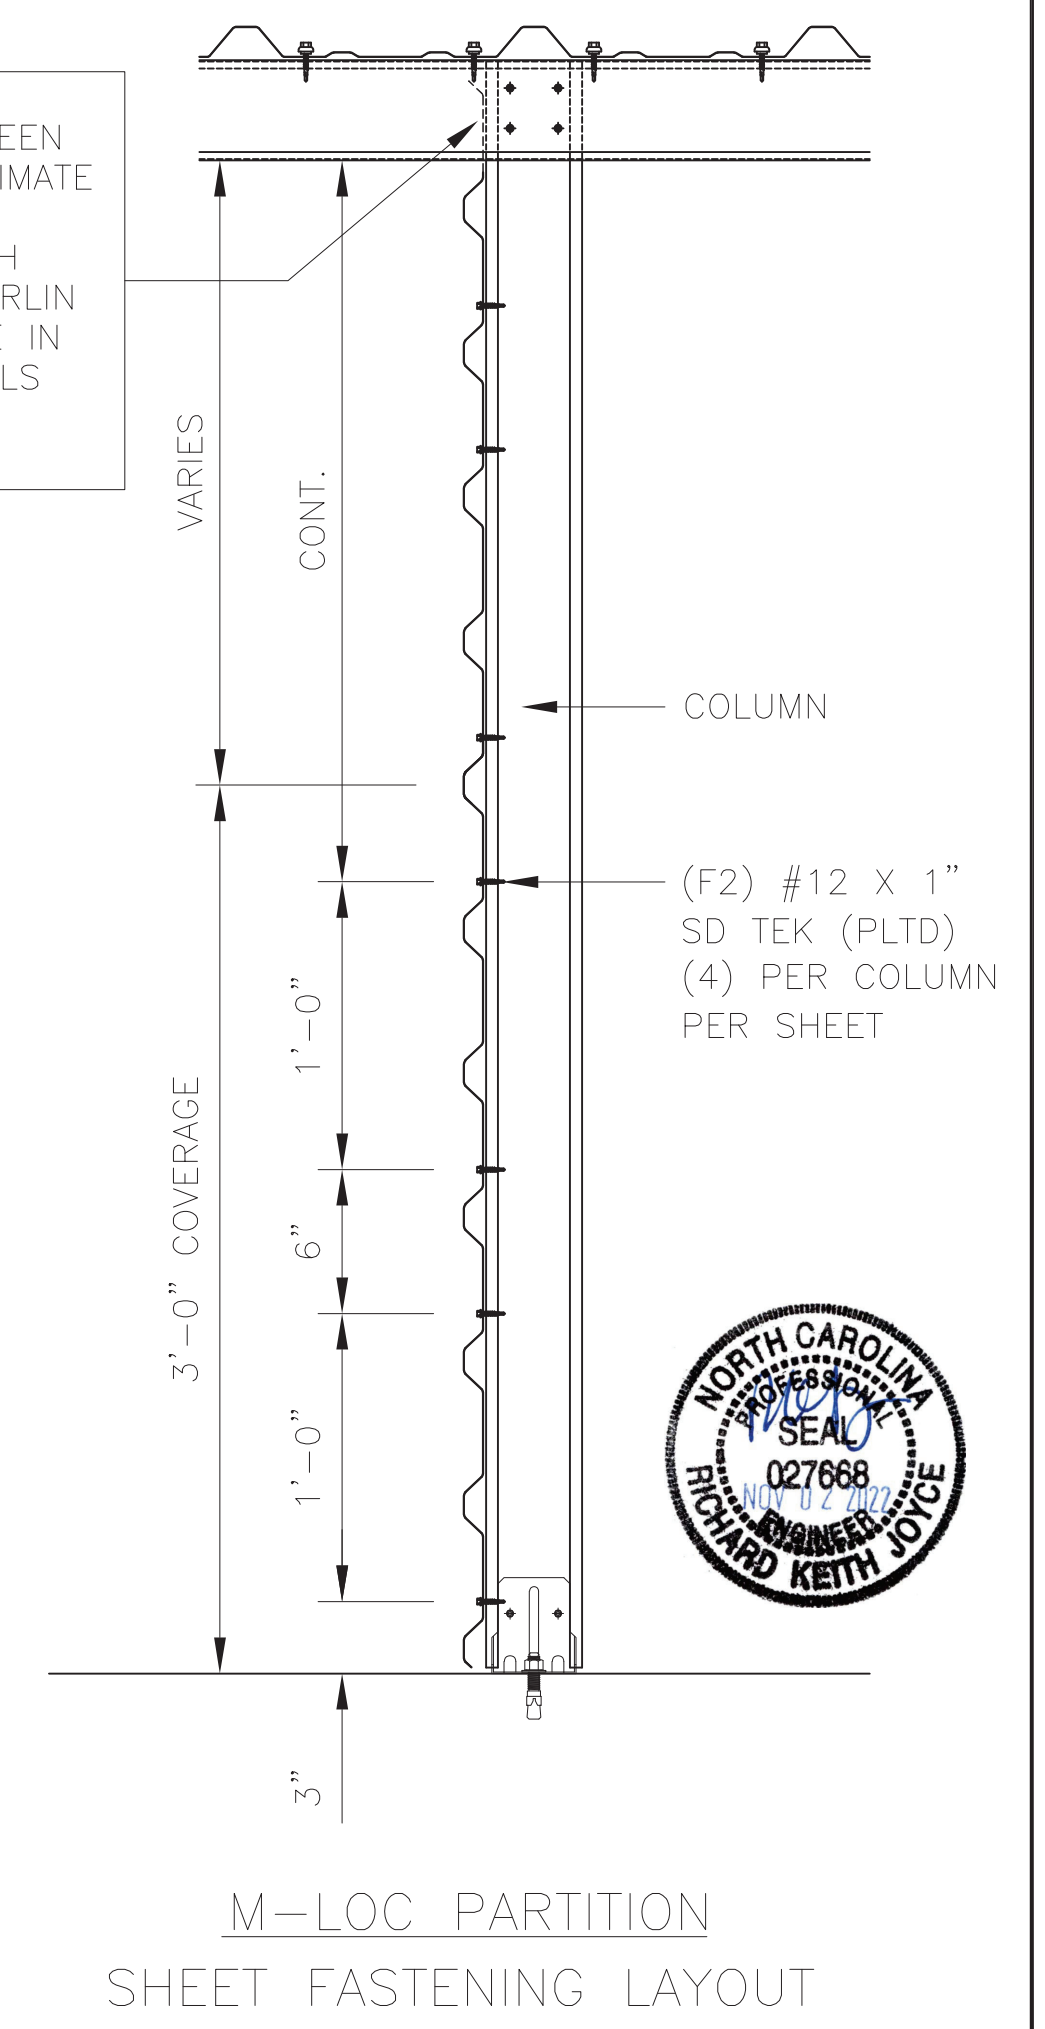

CONFIDENTIAL AND PROPRIETARY INFORMATION
THESE DRAWINGS ARE THE SOLE AND EXCLUSIVE PROPERTY OF THE BUILDING MANUFACTURER. NO REPRODUCTION, DISSEMINATION, OR CONFIDENTIAL INFORMATION CONTAINED IN THESE DRAWINGS MAY ONLY BE USED FOR ITS BENEFIT. THE DISCLOSURE OF THESE DRAWINGS TO ANY OTHER PARTY WITHOUT THE WRITTEN PERMISSION OF THE BUILDING MANUFACTURER IS STRICTLY PROHIBITED. THESE DRAWINGS MAY NOT BE USED TO CONSTRUCT ANY PROJECTS WITHOUT WRITTEN PERMISSION FROM THE BUILDING MANUFACTURER. THIS DOCUMENT AND ALL COPIES MUST BE RETURNED UPON DEMAND.

CONSTRUCTION	EC	11/01/22
PRINTS ISSUED FOR	BY	DATE

PROJECT:
20 x 100 x 8-6
LOCATION:
Bunnlevel, NC 28323

SteelGo
BUILDINGS, INC.
P.O. Box 1447
Covington, GA 30015
678-212-2190

Professional Seal
027668
RICHARD KEITH JOYCE
ENGINEER

DWG#22-32641-CL1

Sheet

8 of 8