


MOBILE CLASSROOM FOUNDATION PLAN
 1
 1/1 = 1/4"

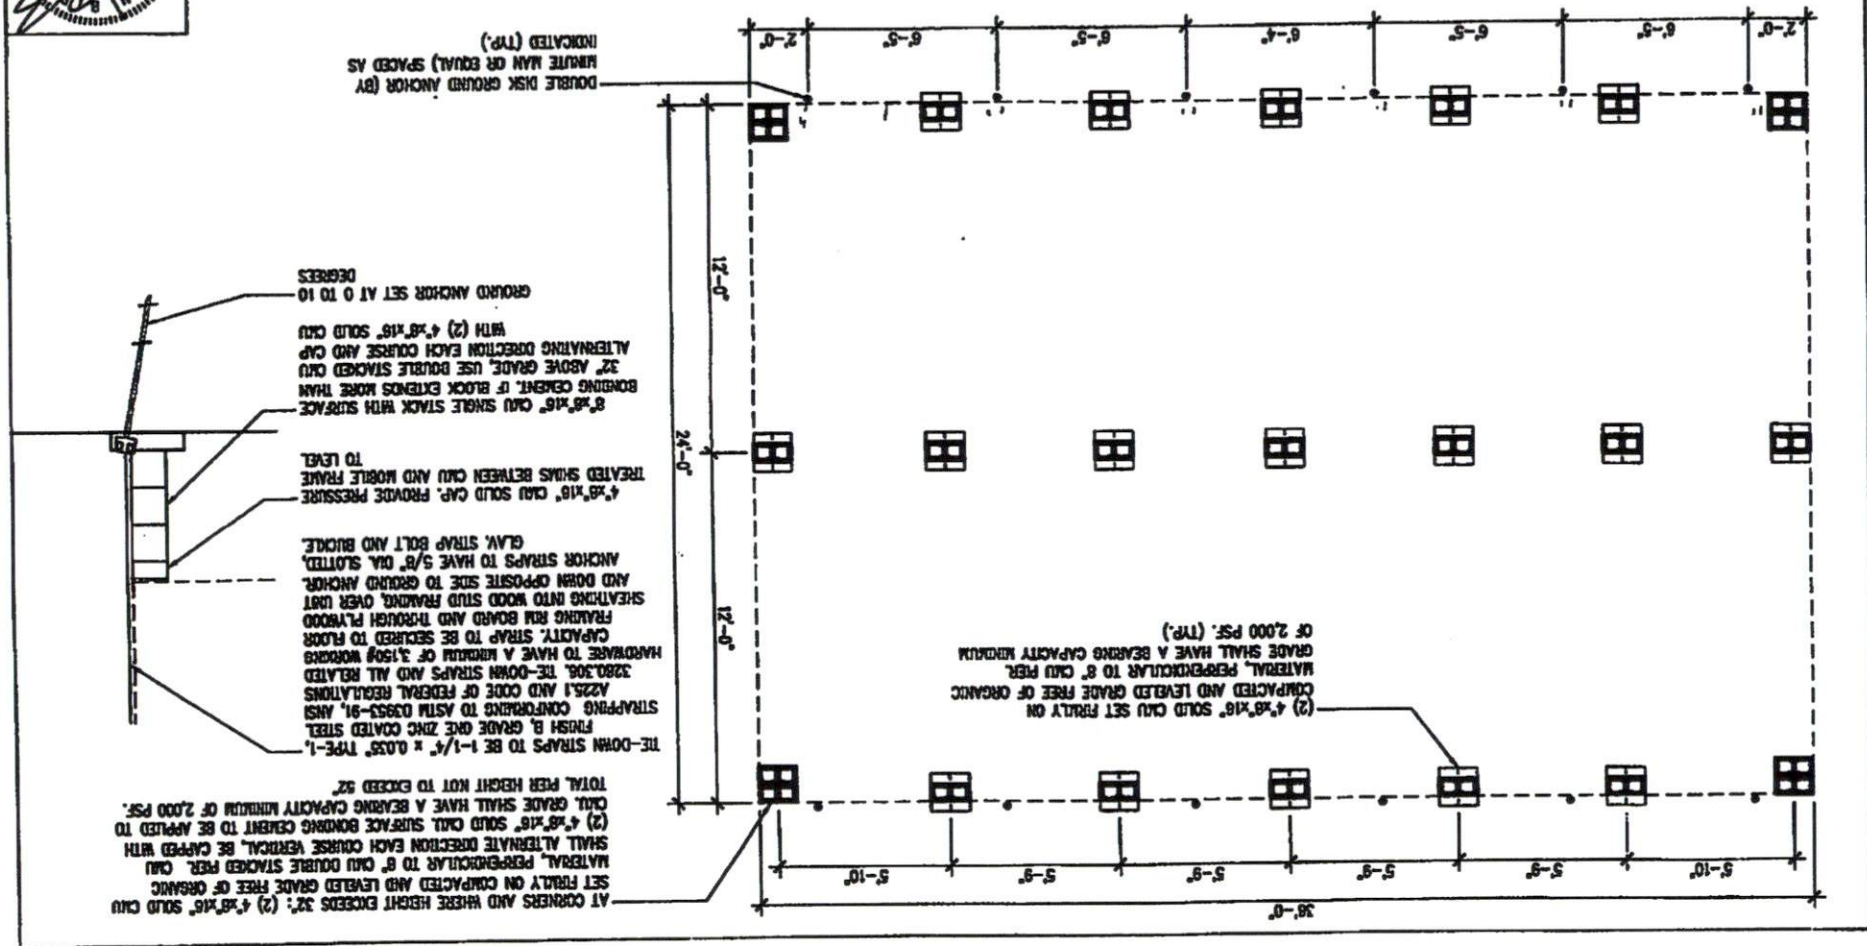


Project #: MOO-FOUND 25
 Drawn By: JS
 Issue Date: 01/20/22





12/07/2022
 Reviewed for Code Compliance
 Harnett COUNTY NORTH CAROLINA
 NOTICE TO CONTRACTOR: All construction shall comply with current NC Building Code and is subject to field inspection and verification.
 Signature


24'

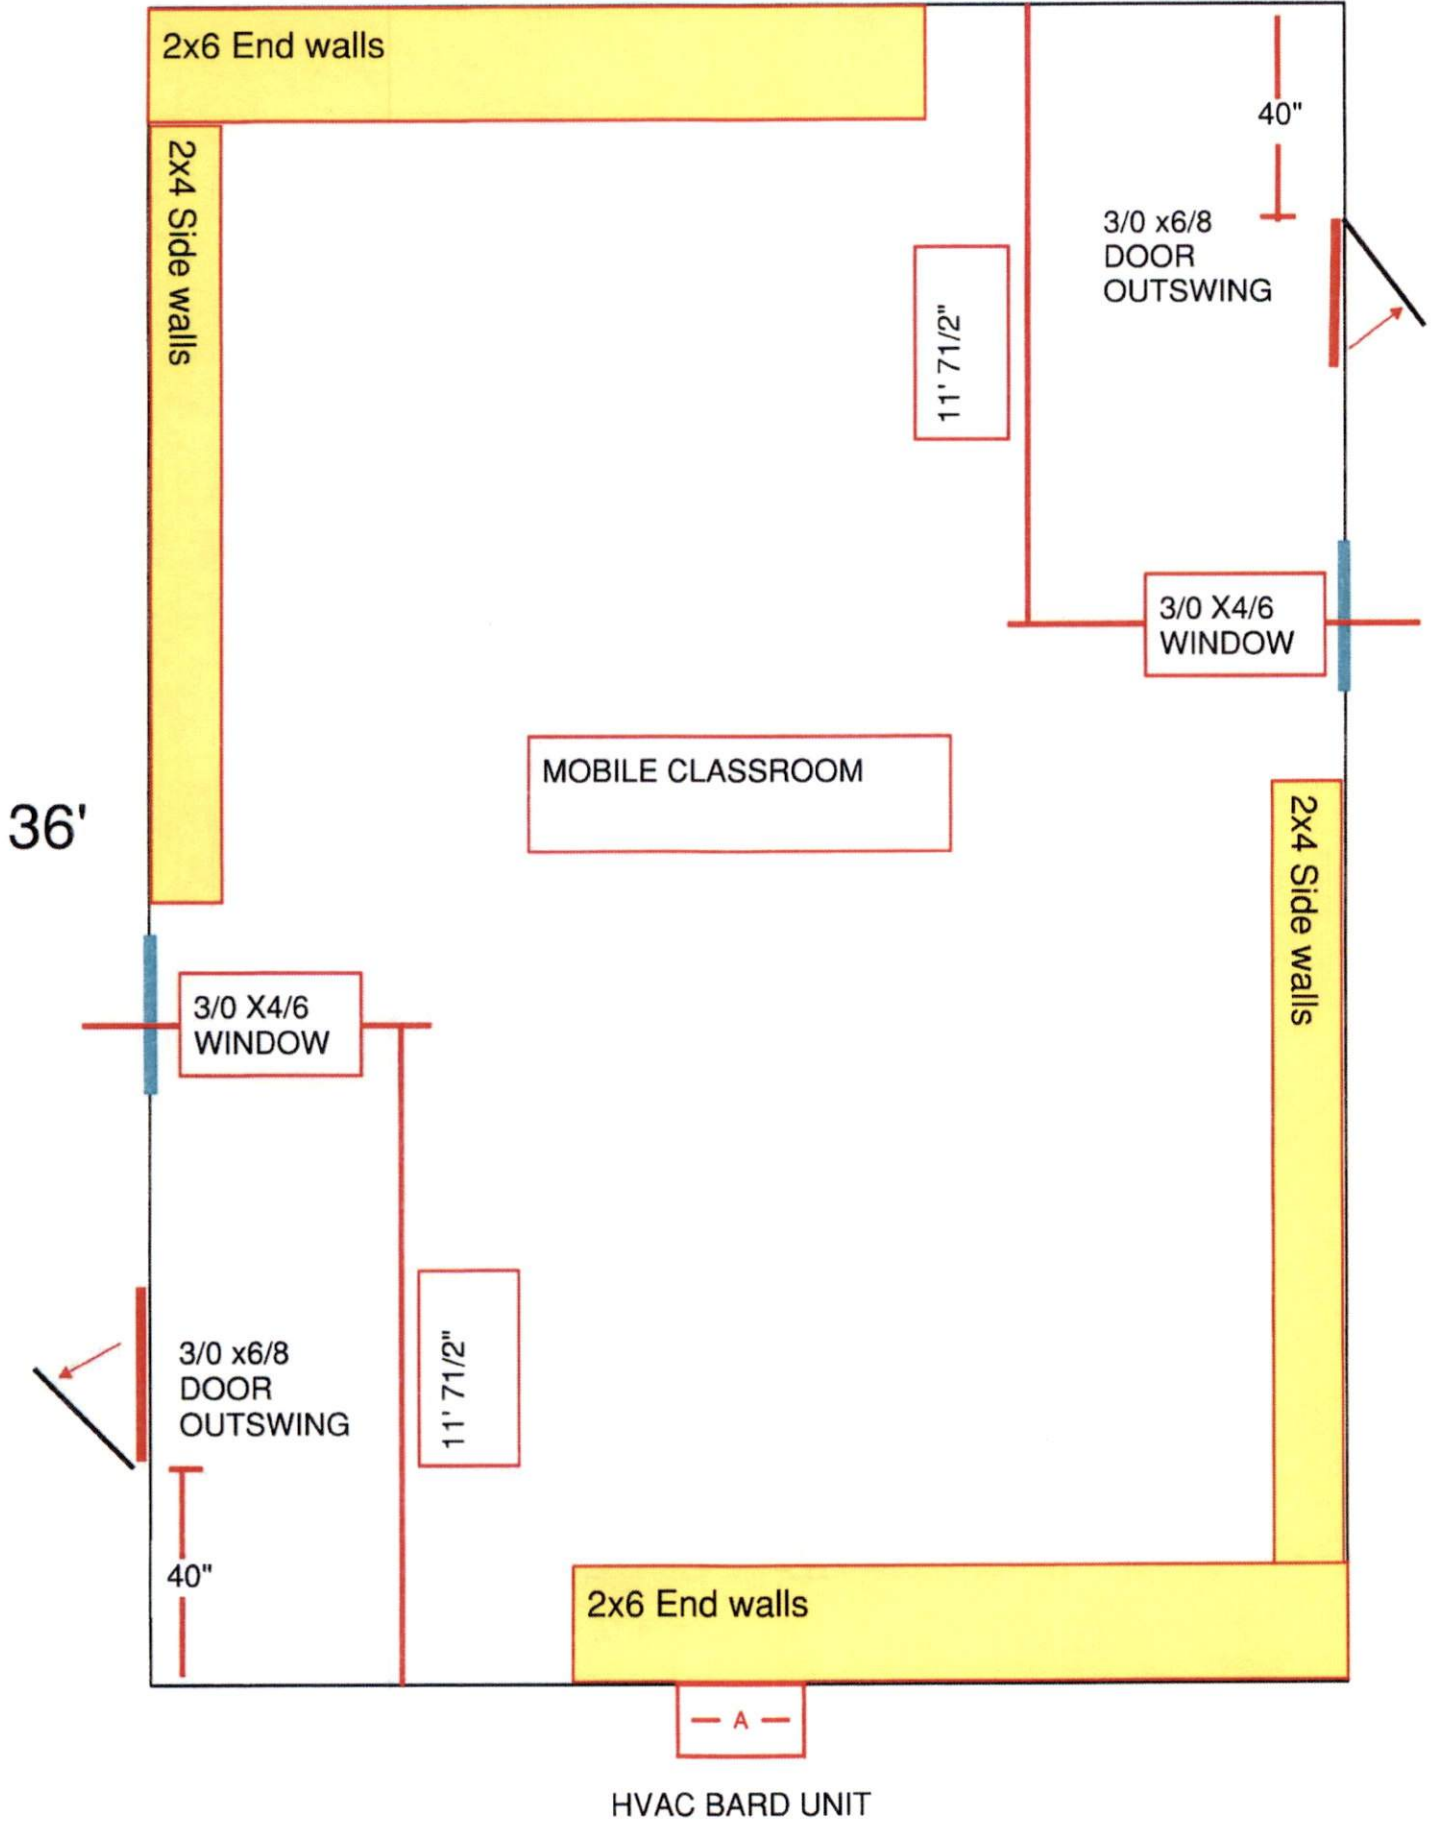

OUTSIDE WALL DETAILS

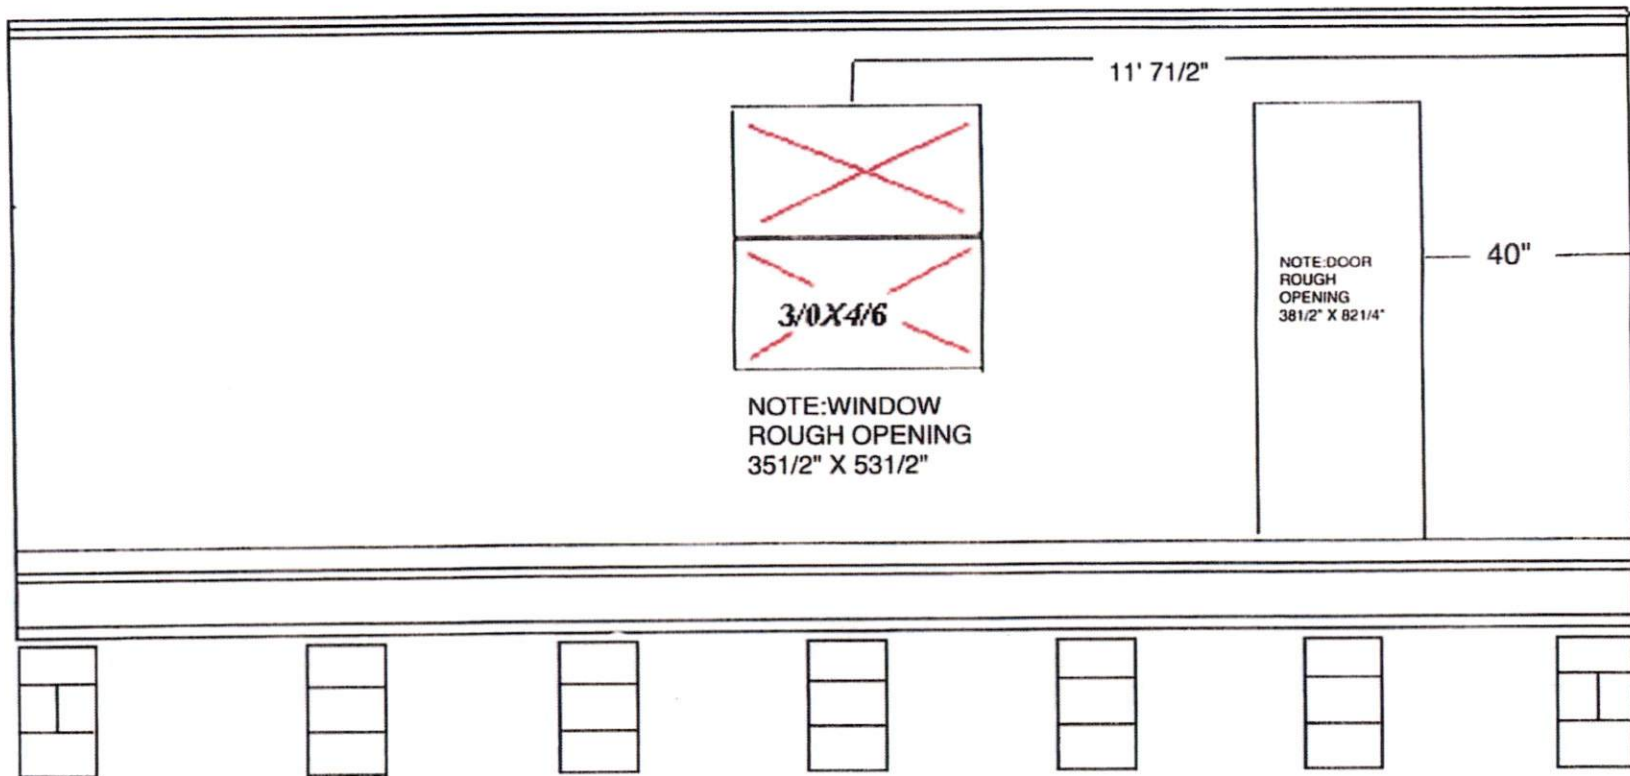

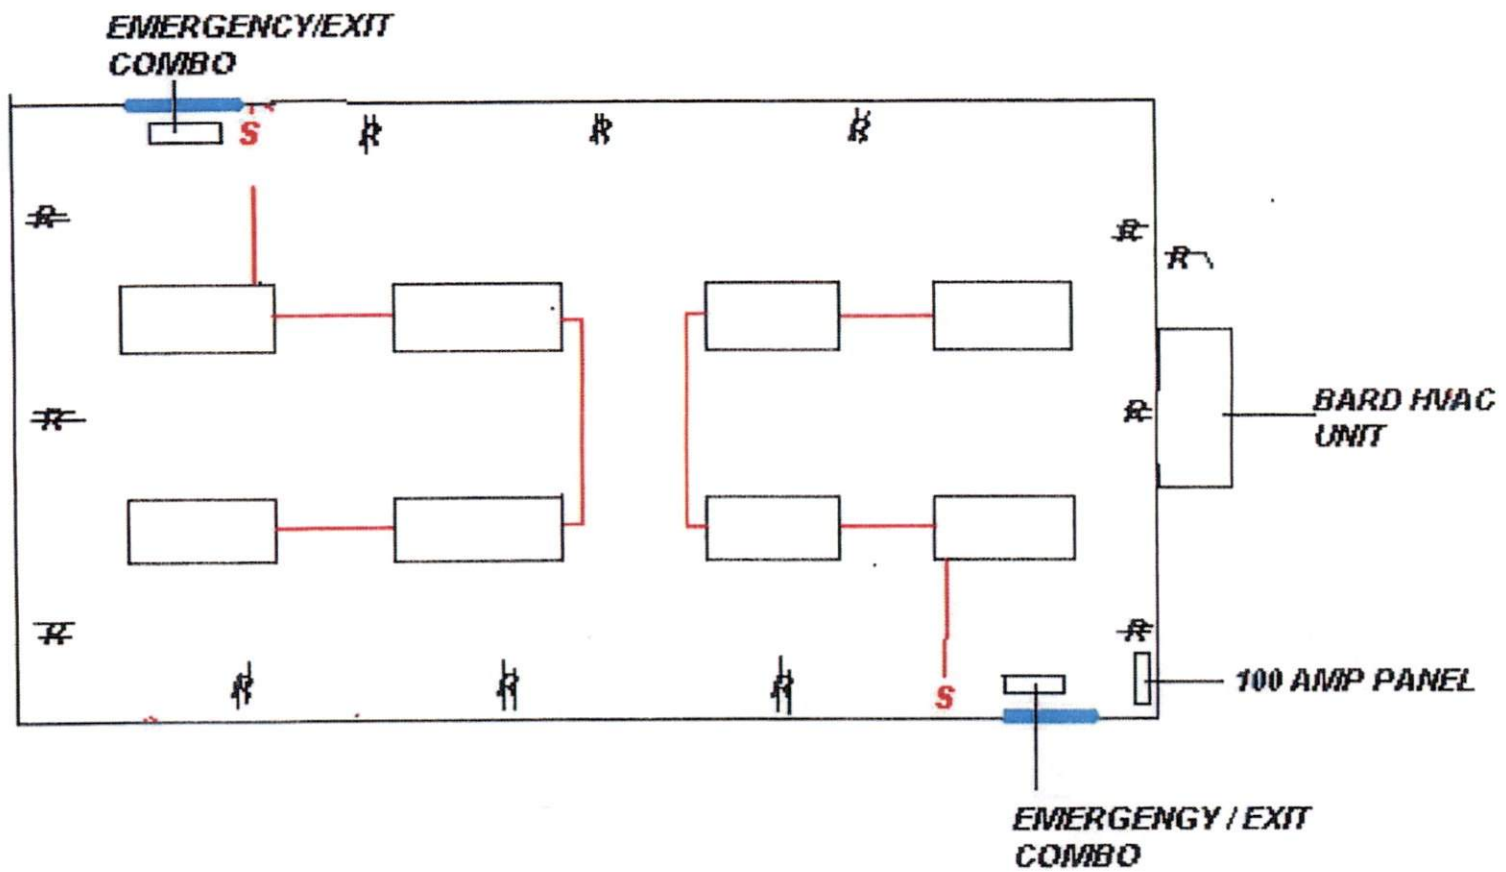

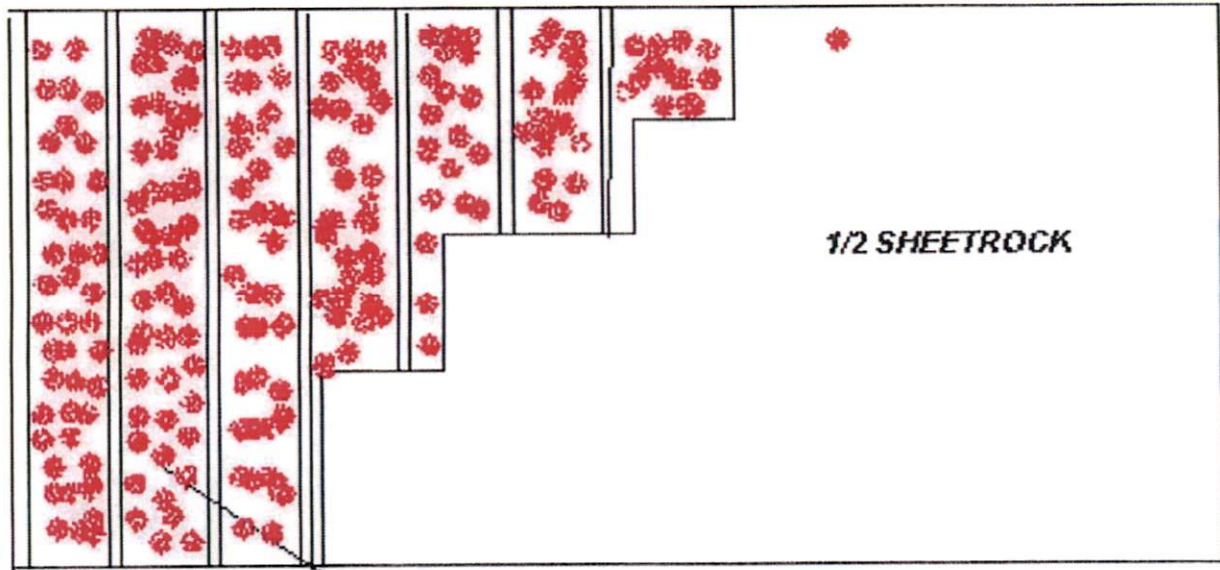

1/2 SHEETROCK

R-15 INSULATION

