




DRAWINGS PROVIDED BY:
TONY RUMBERLY
PO BOX 1793
ANGIER, NC 27501
(919) 669-1066

671 NORRIS RD CONVERSION

SITE PLAN

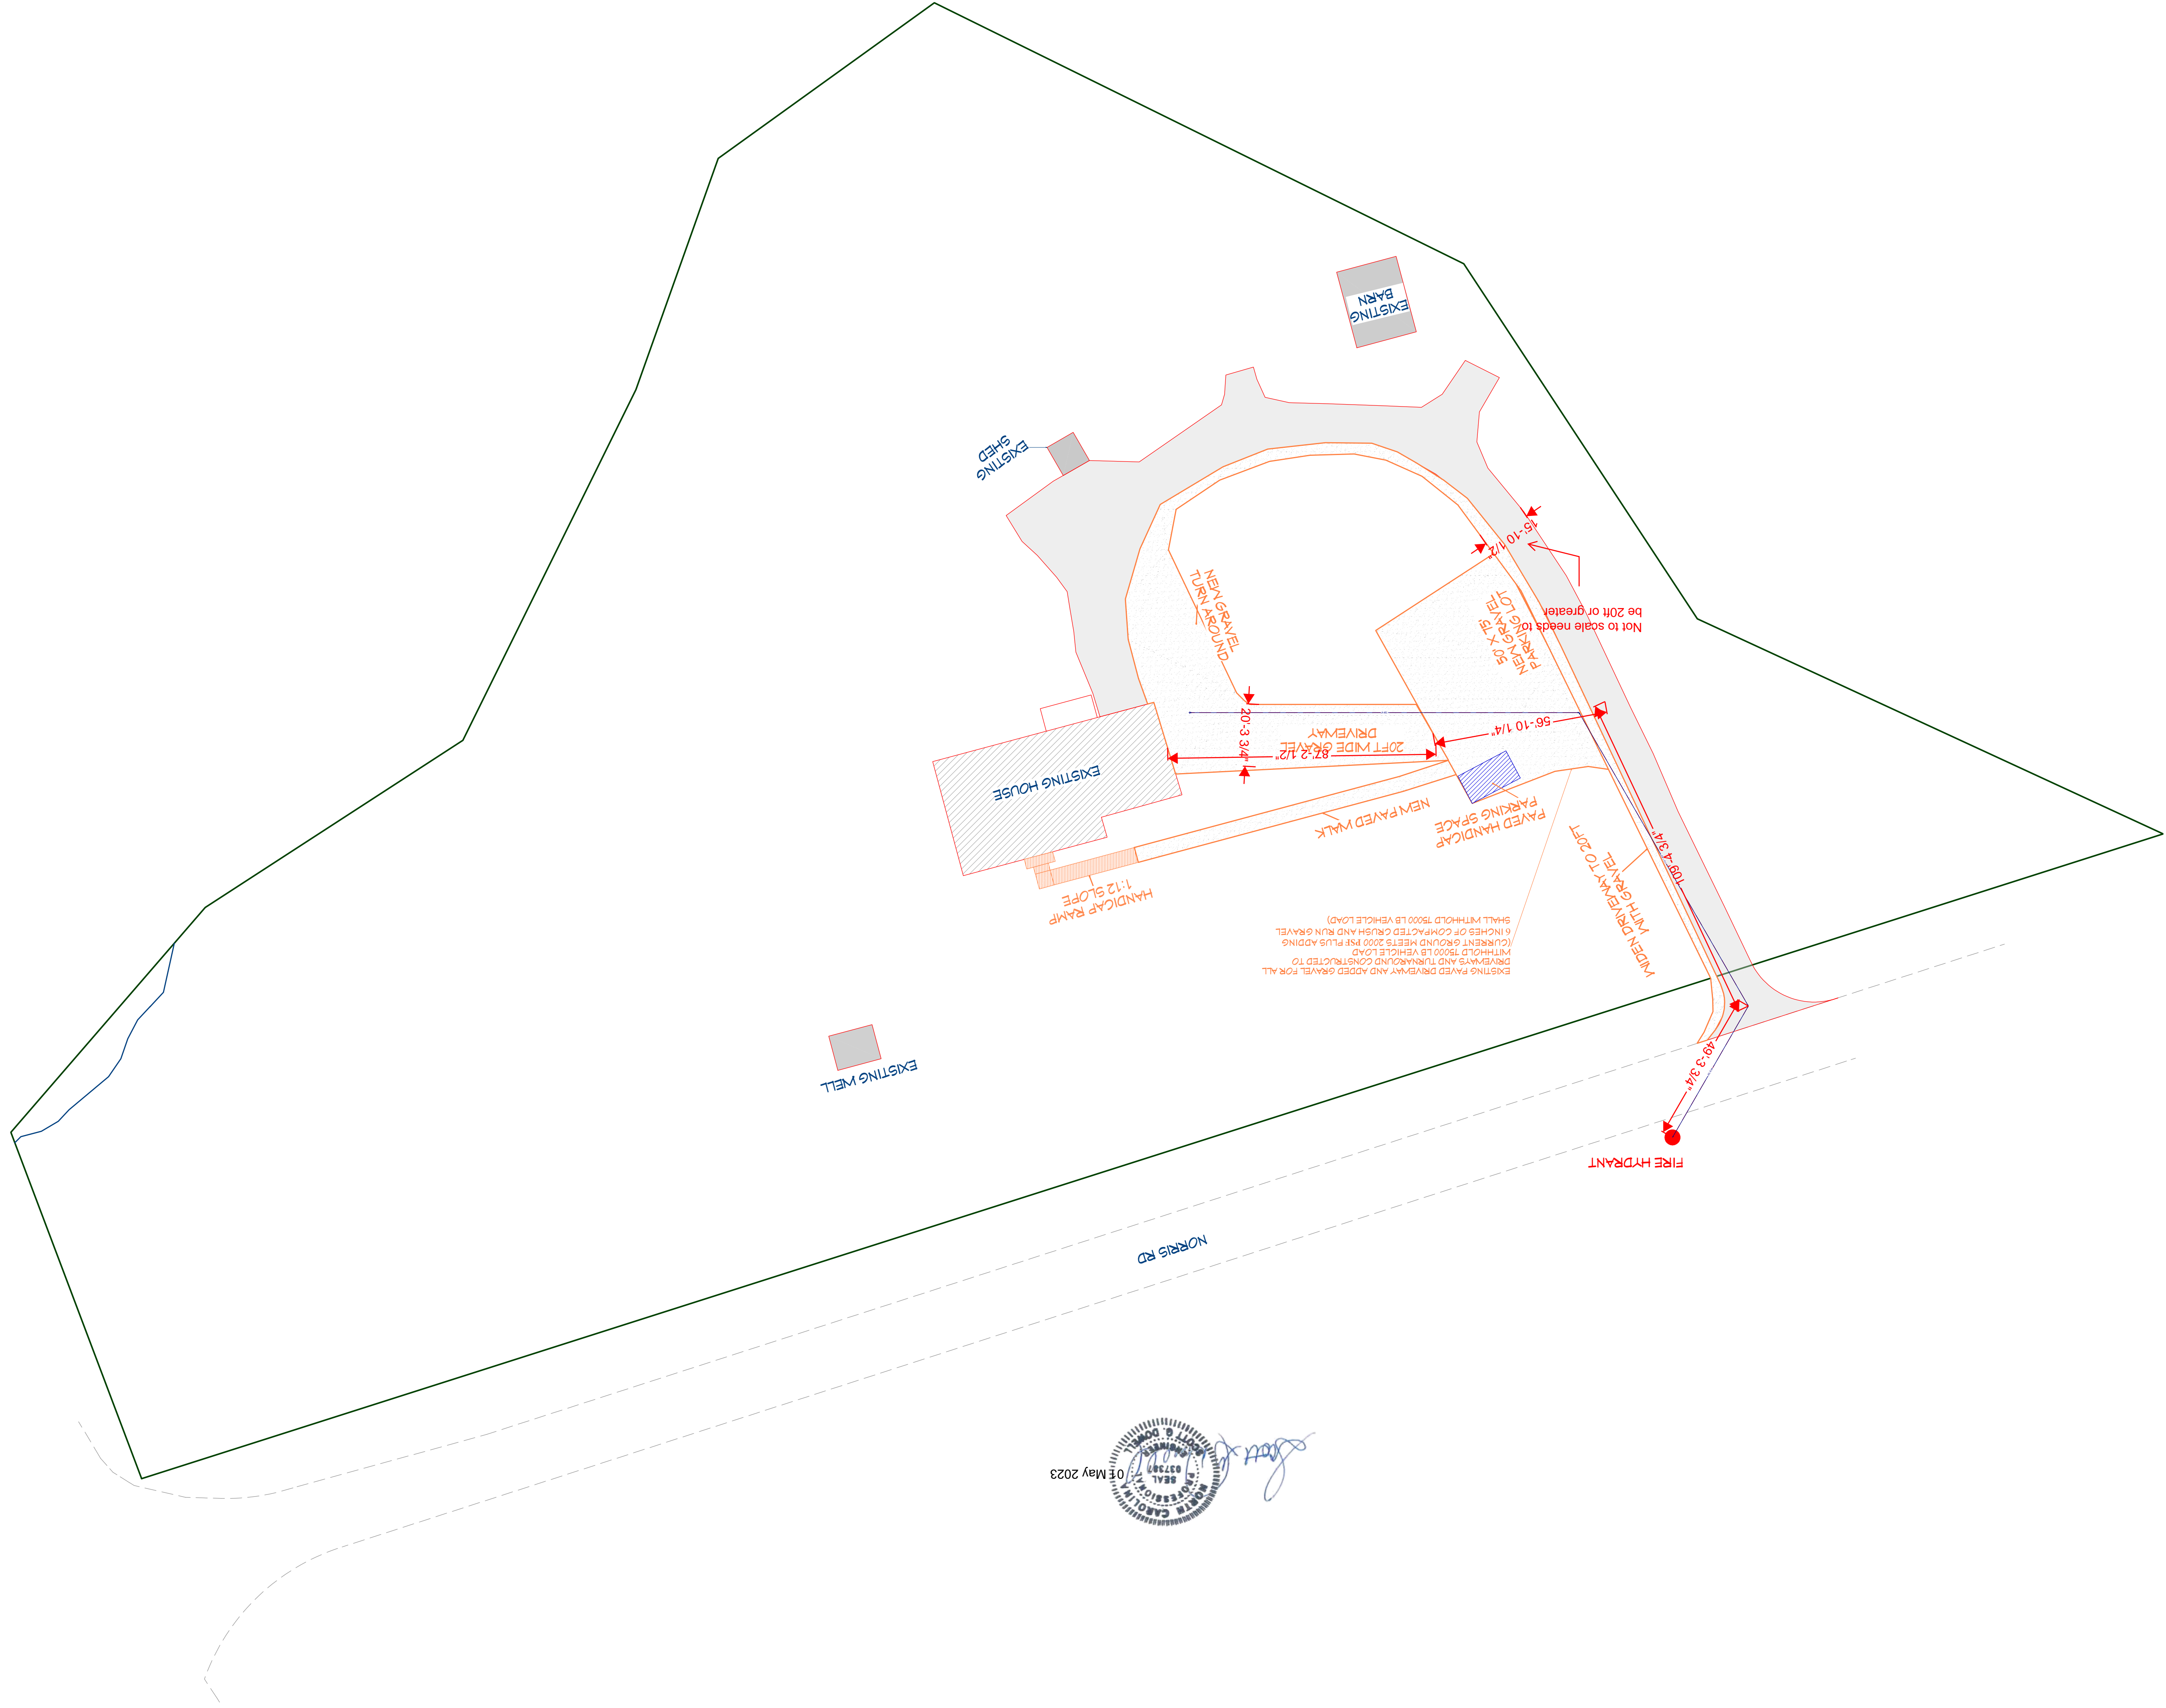

Professional Engineer Seal and Signature
 SEAL 057347
 STATE OF NORTH CAROLINA
 CIVIL ENGINEER
 Signature: [Handwritten Signature]
 Date: 05 May 2023

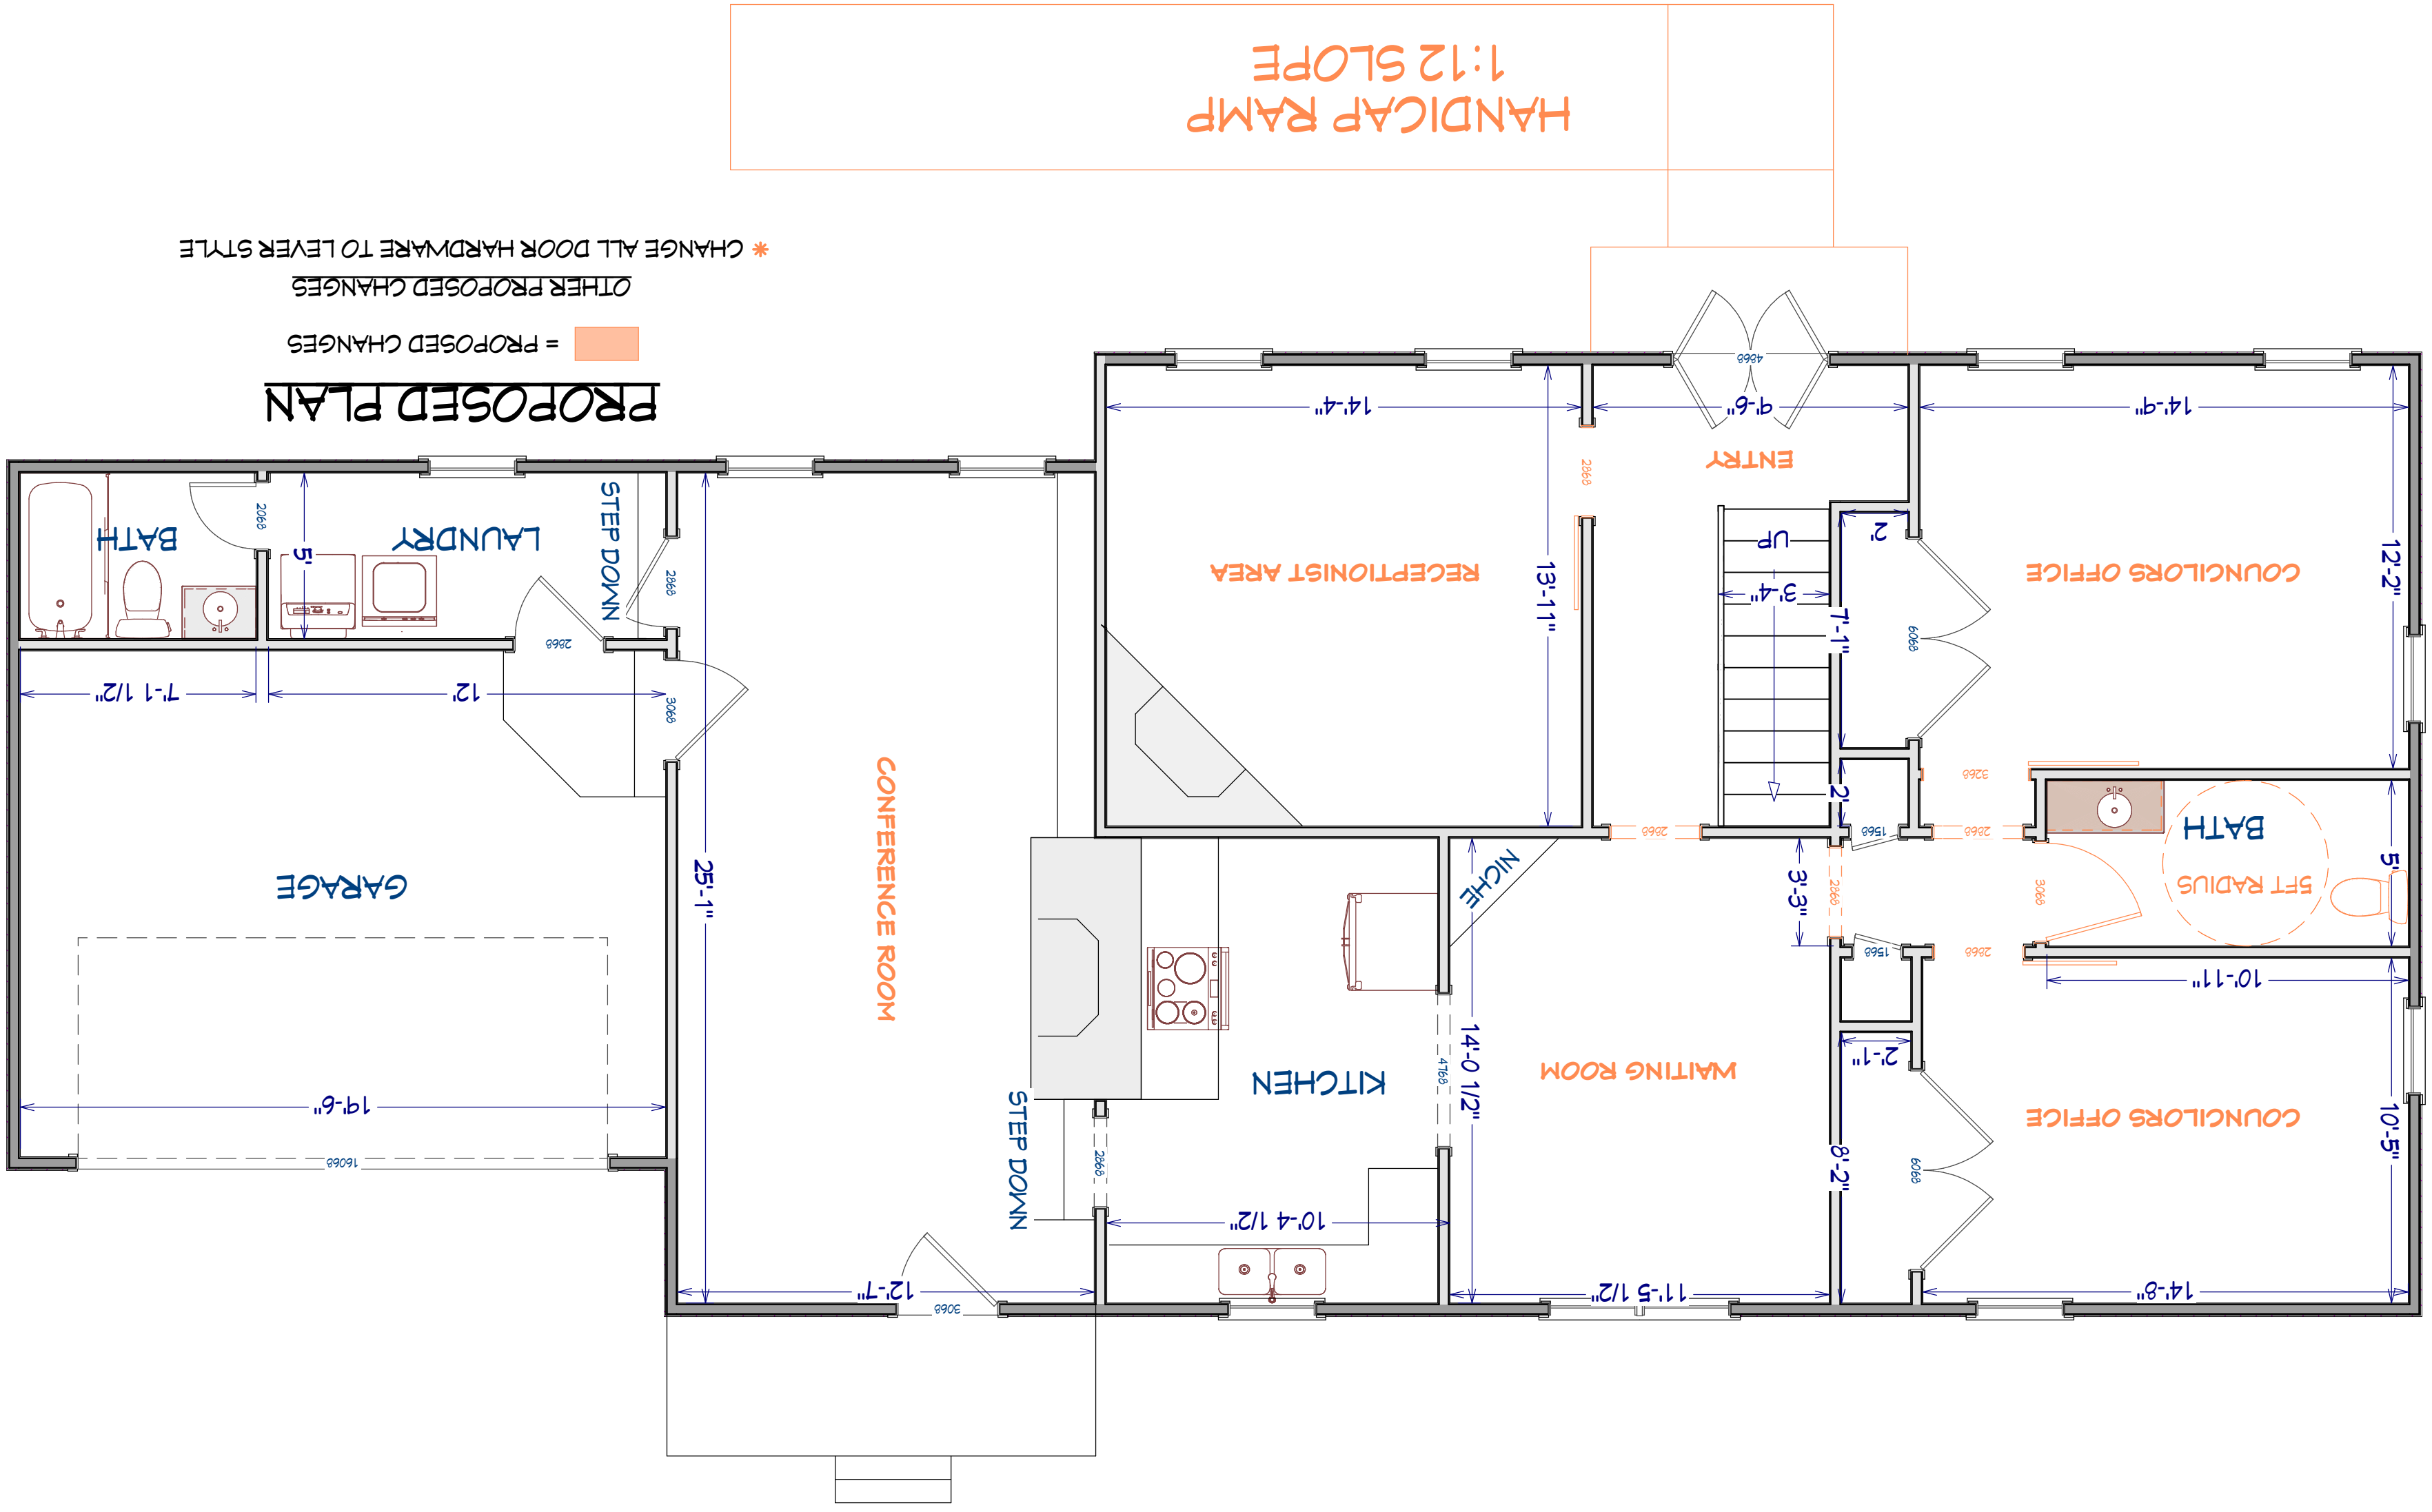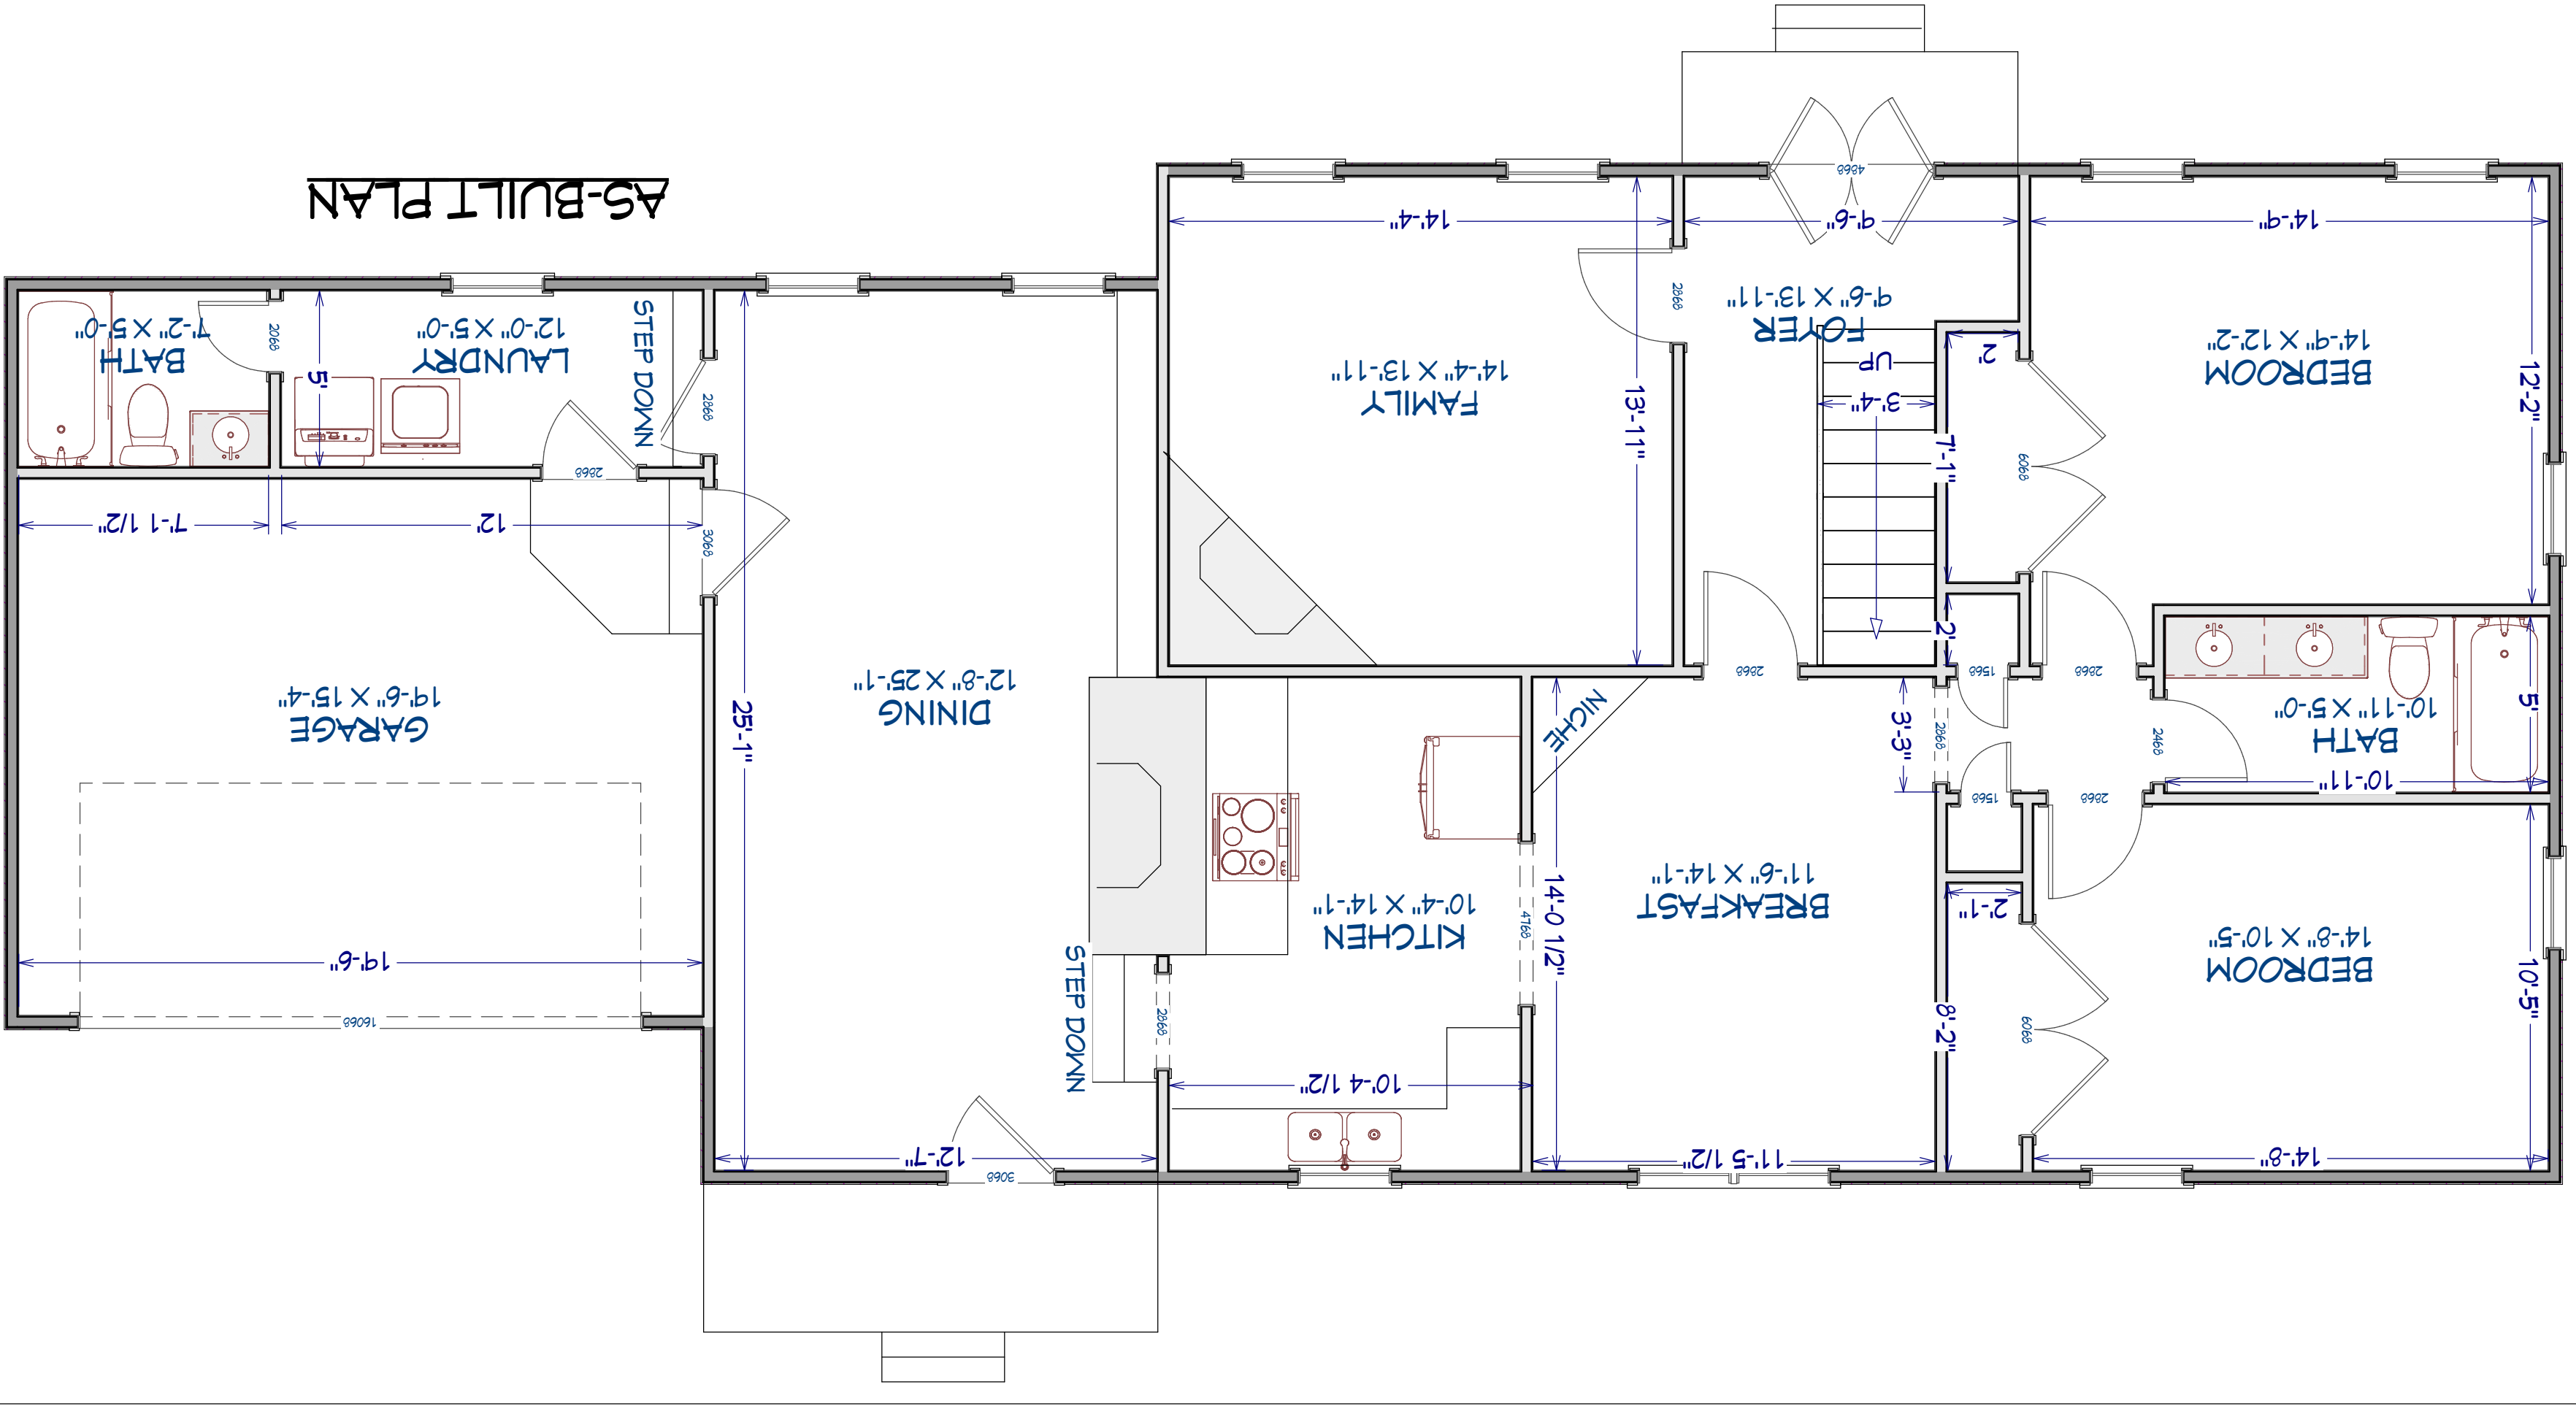

67 NORRIS RD CONVERSION

1ST FLOOR LAYOUT



DRAWINGS PROVIDED BY:
 TONY RUMBERLY
 PO BOX 1793
 ANGER, NC 27501
 (919) 669-1066

DATE:



4/24/2023

SCALE:

1/4" = 1'

SHEET:

2

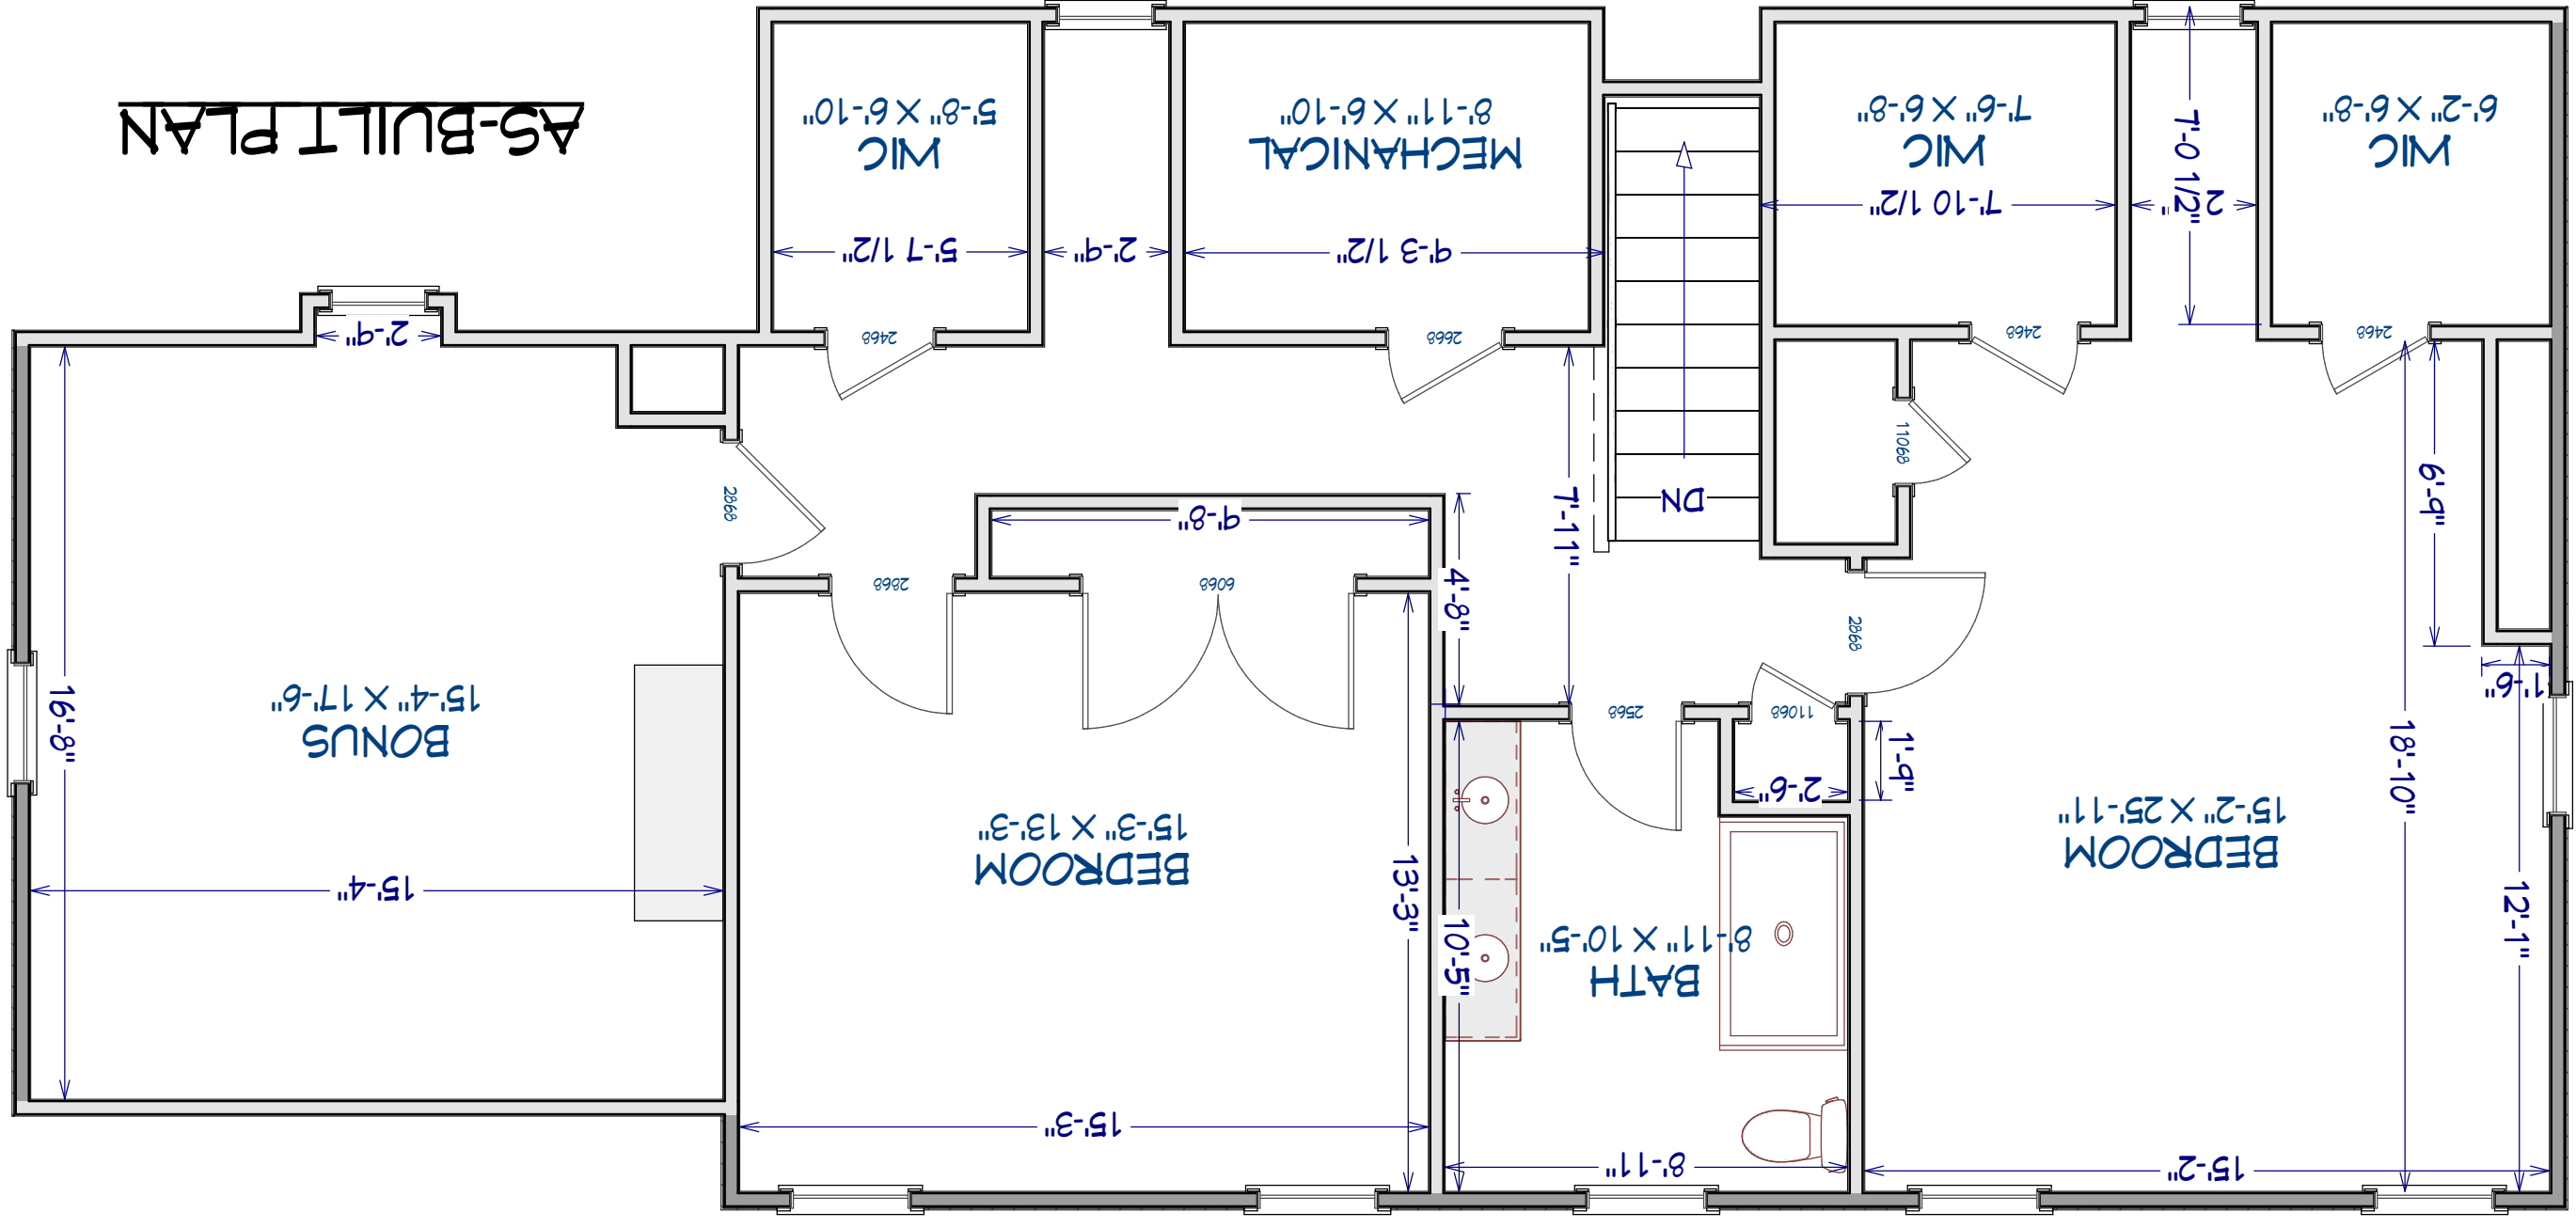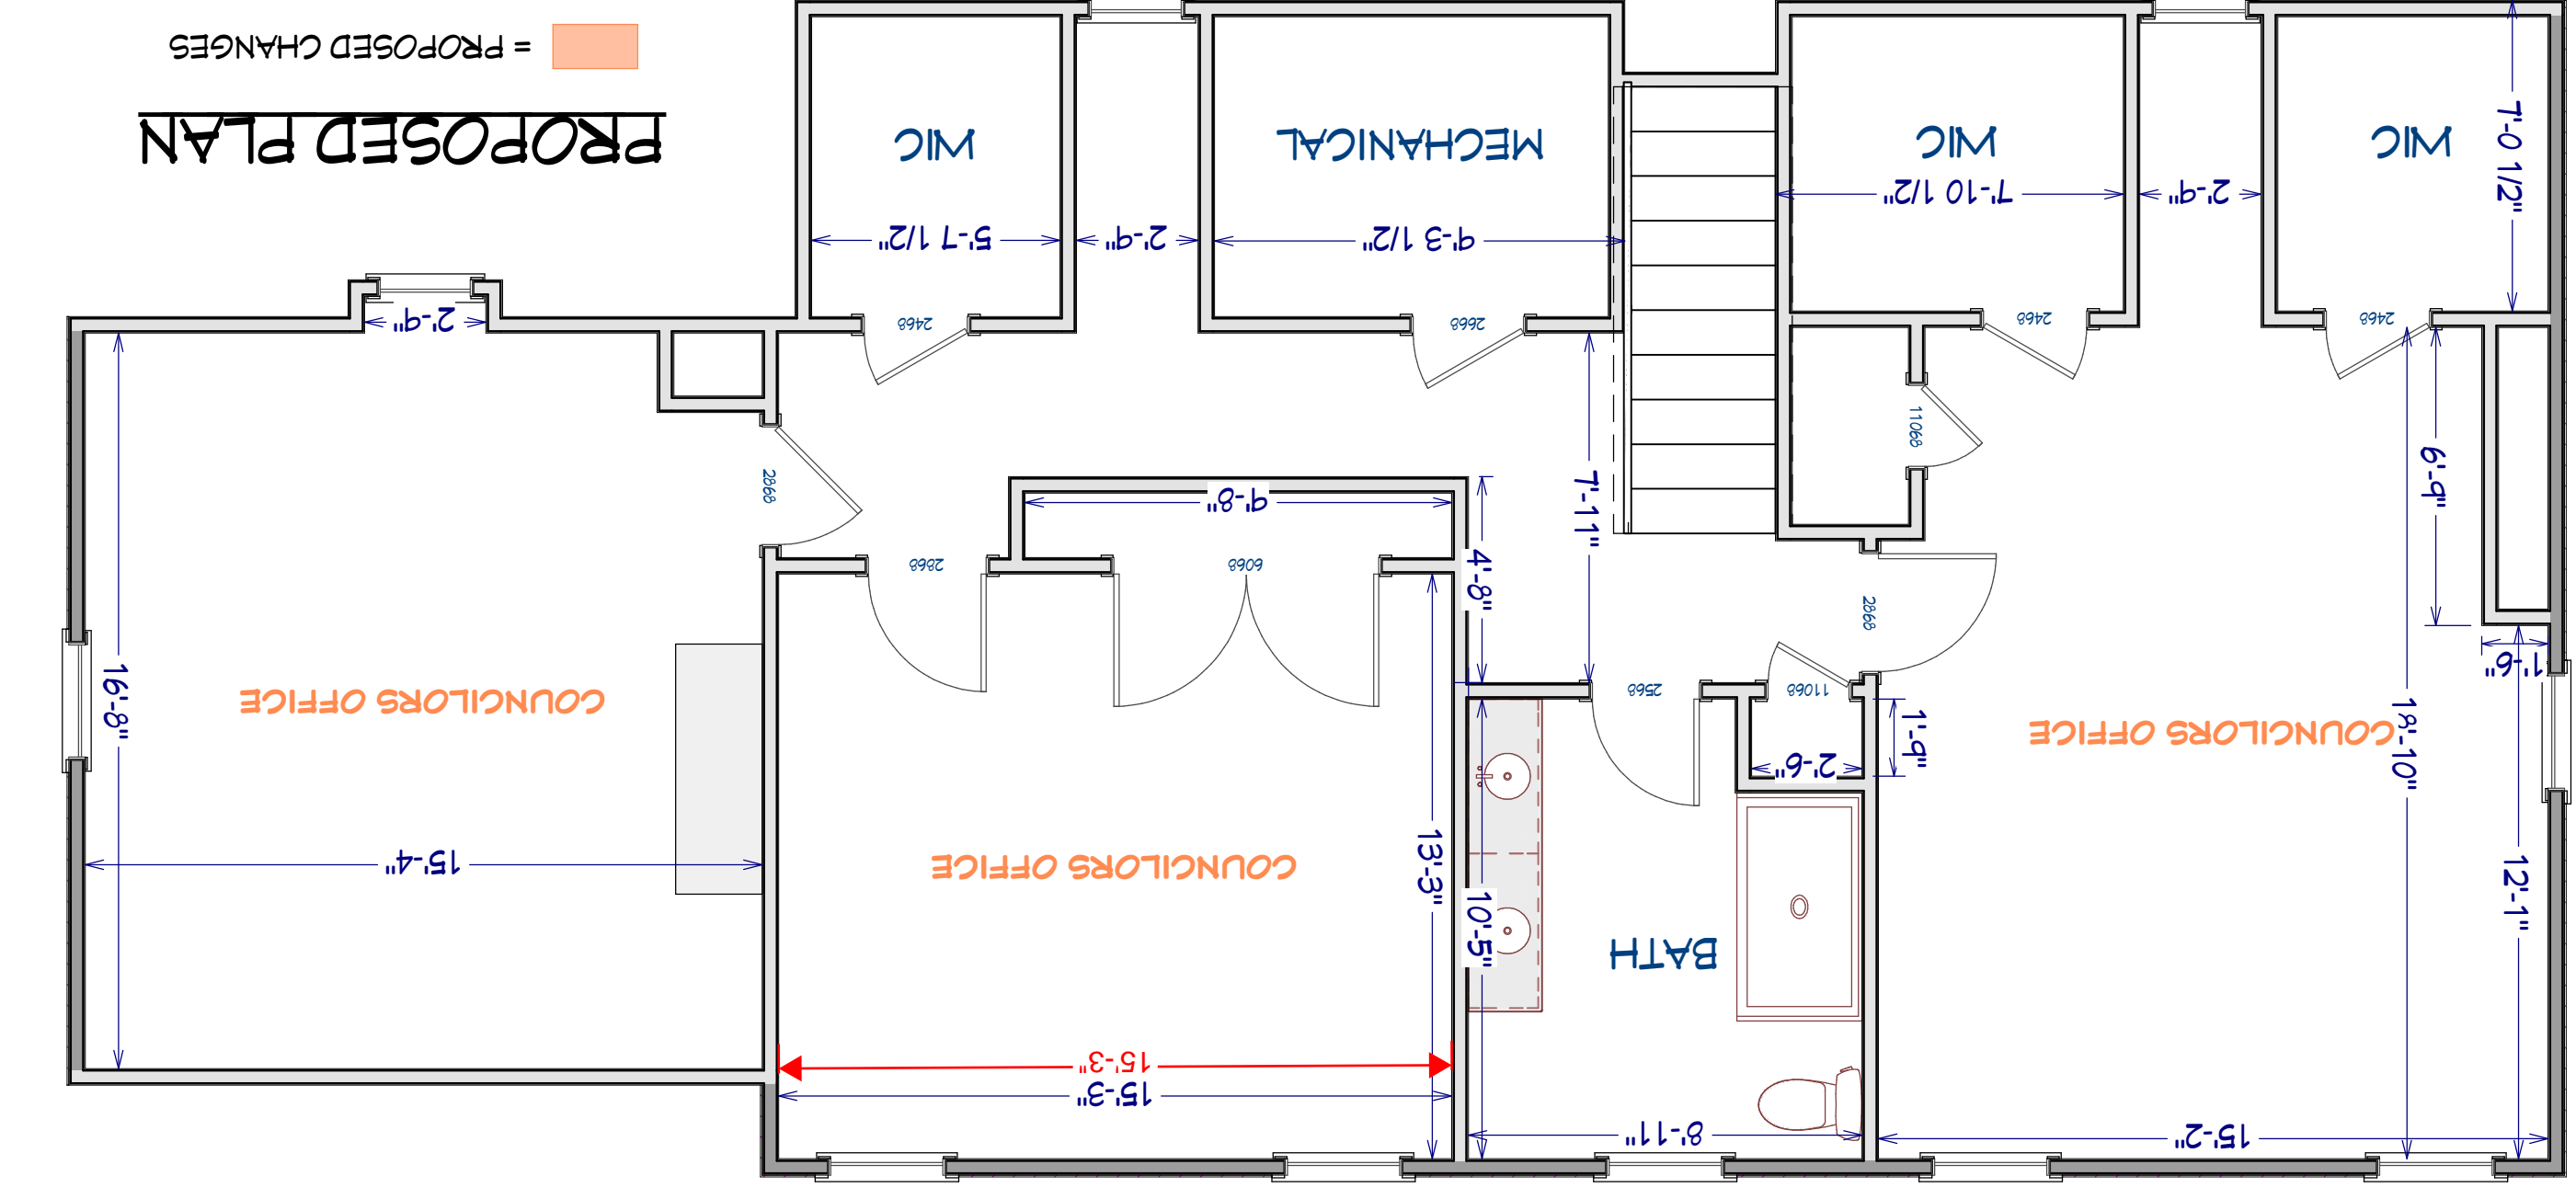

3

SHEET:

1/4" = 1'

SCALE:

4/24/2023



DATE:

DRAWINGS PROVIDED BY:
 TONY RUMBERLY
 PO BOX 1793
 ANGLER, NC 27501
 (919) 669-1066

67 NORRIS RD CONVERSION


2ND FLOOR LAYOUT



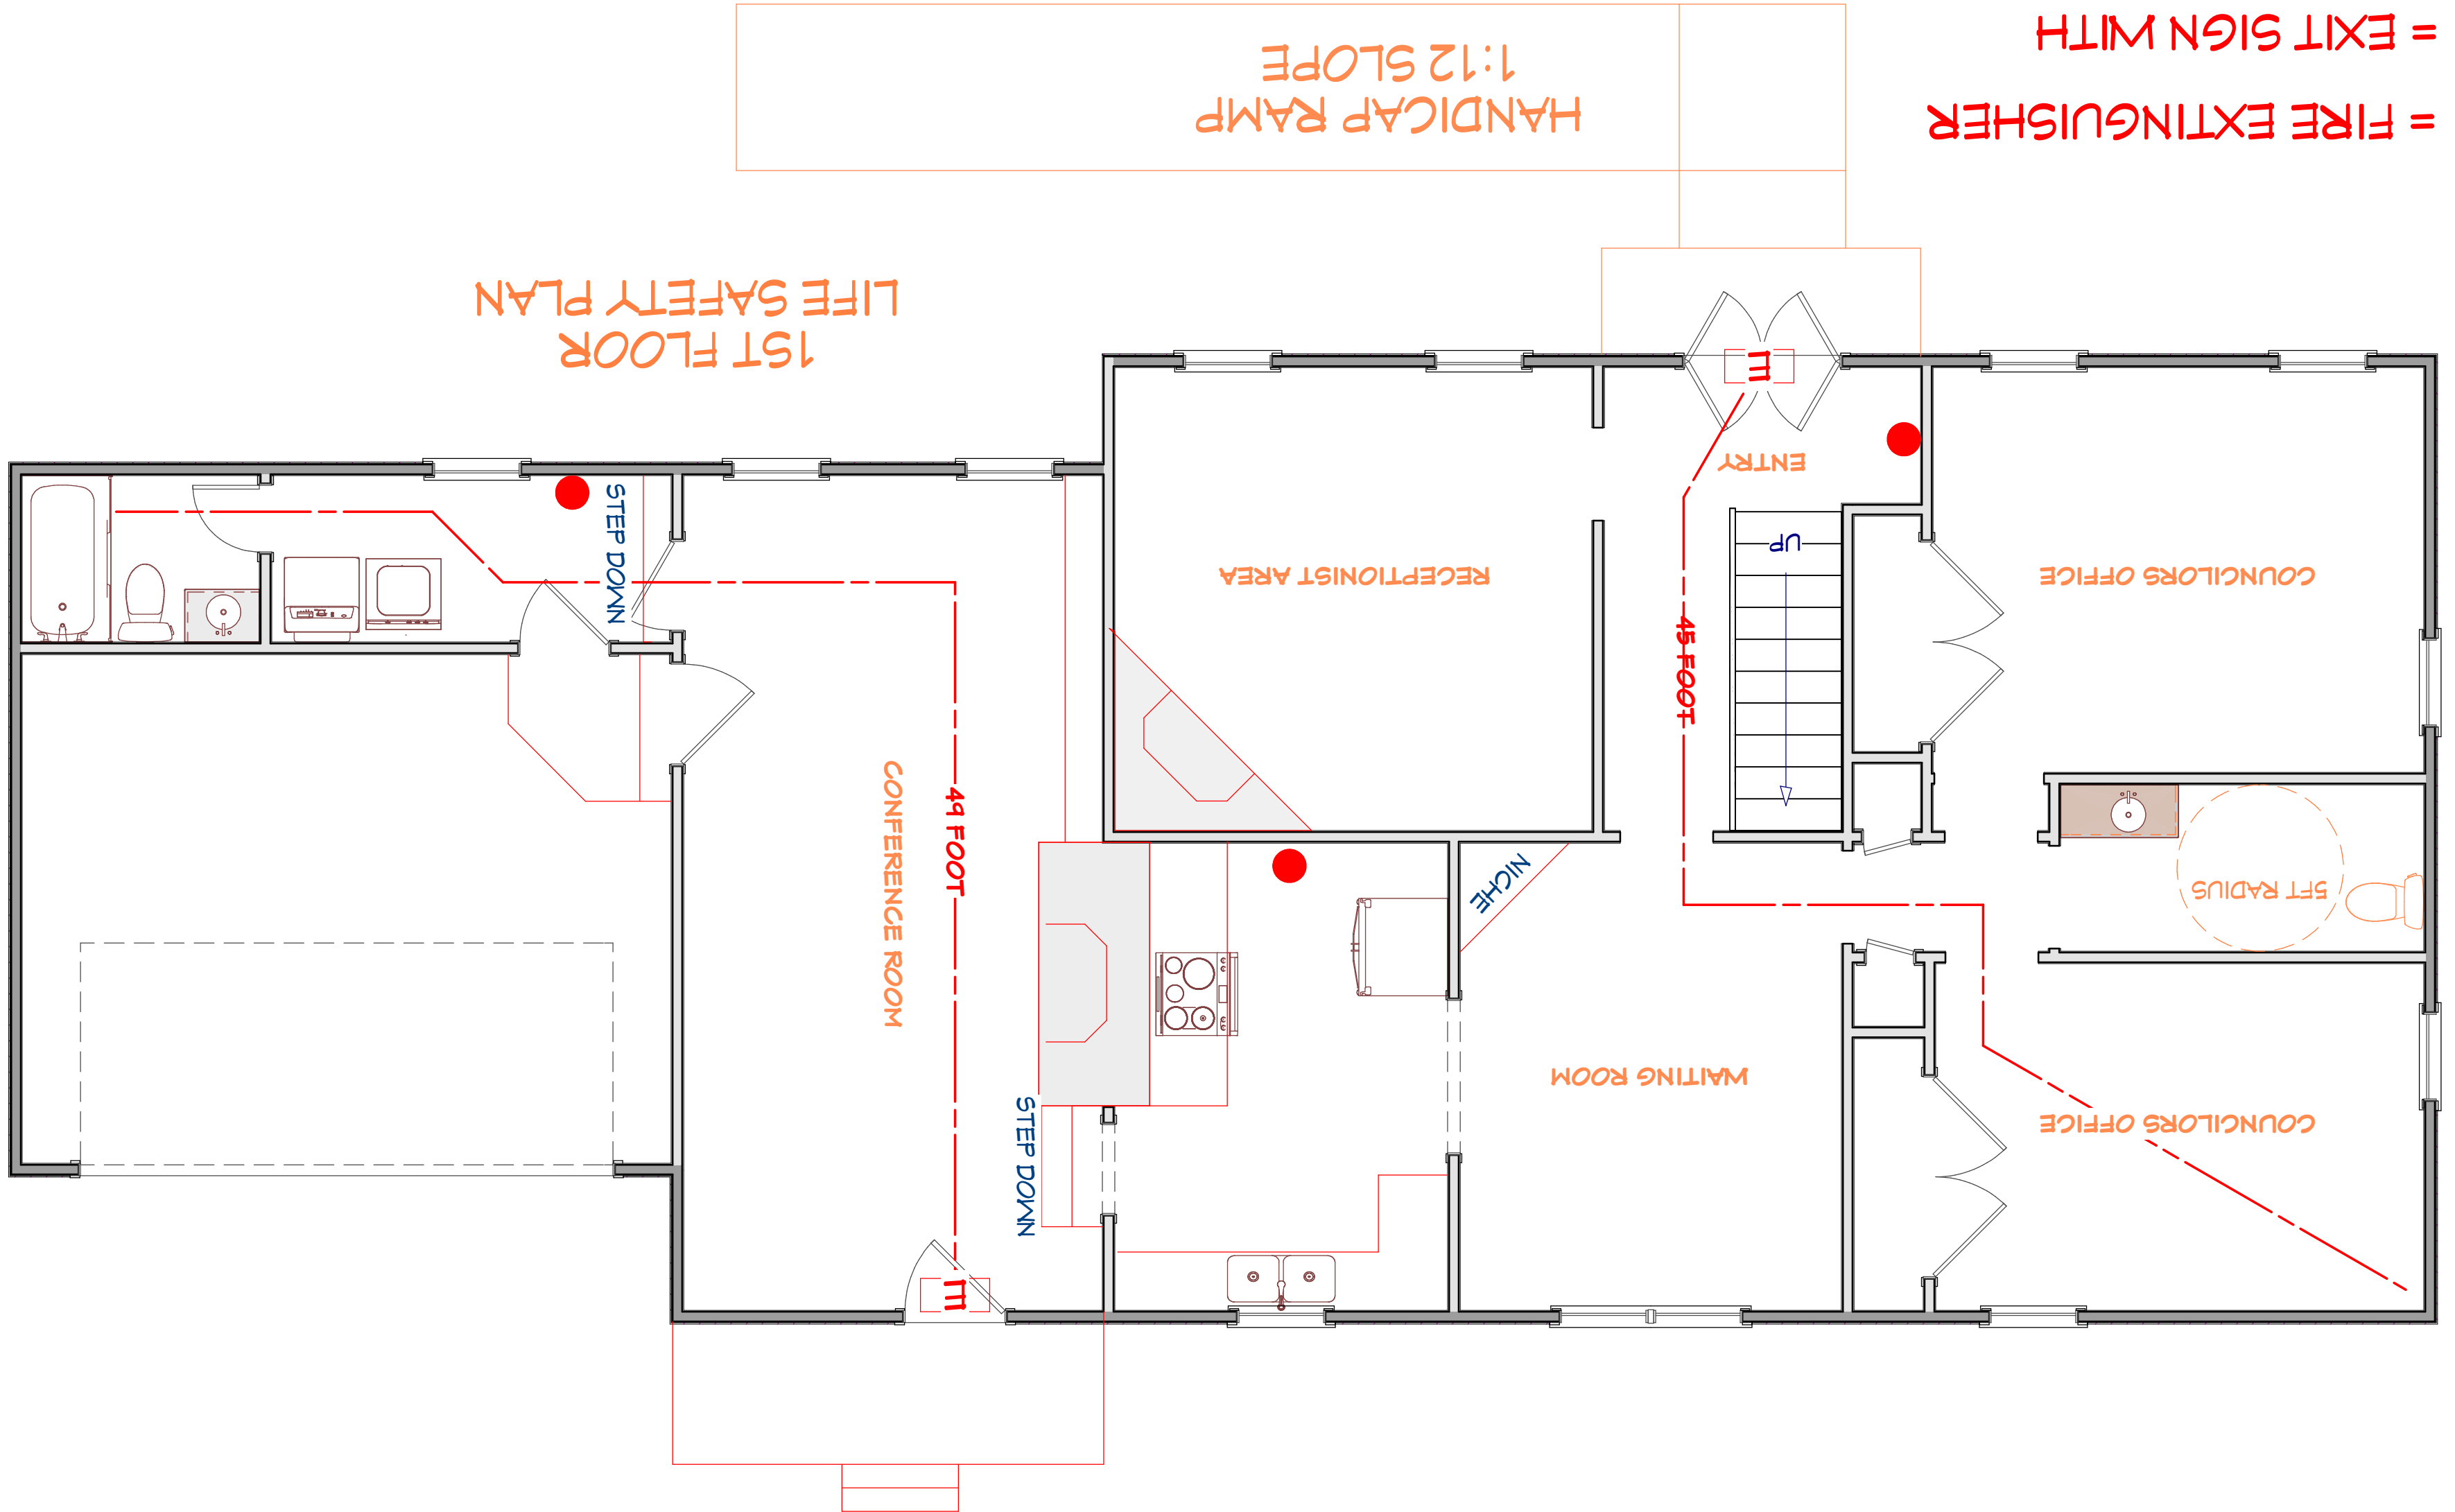
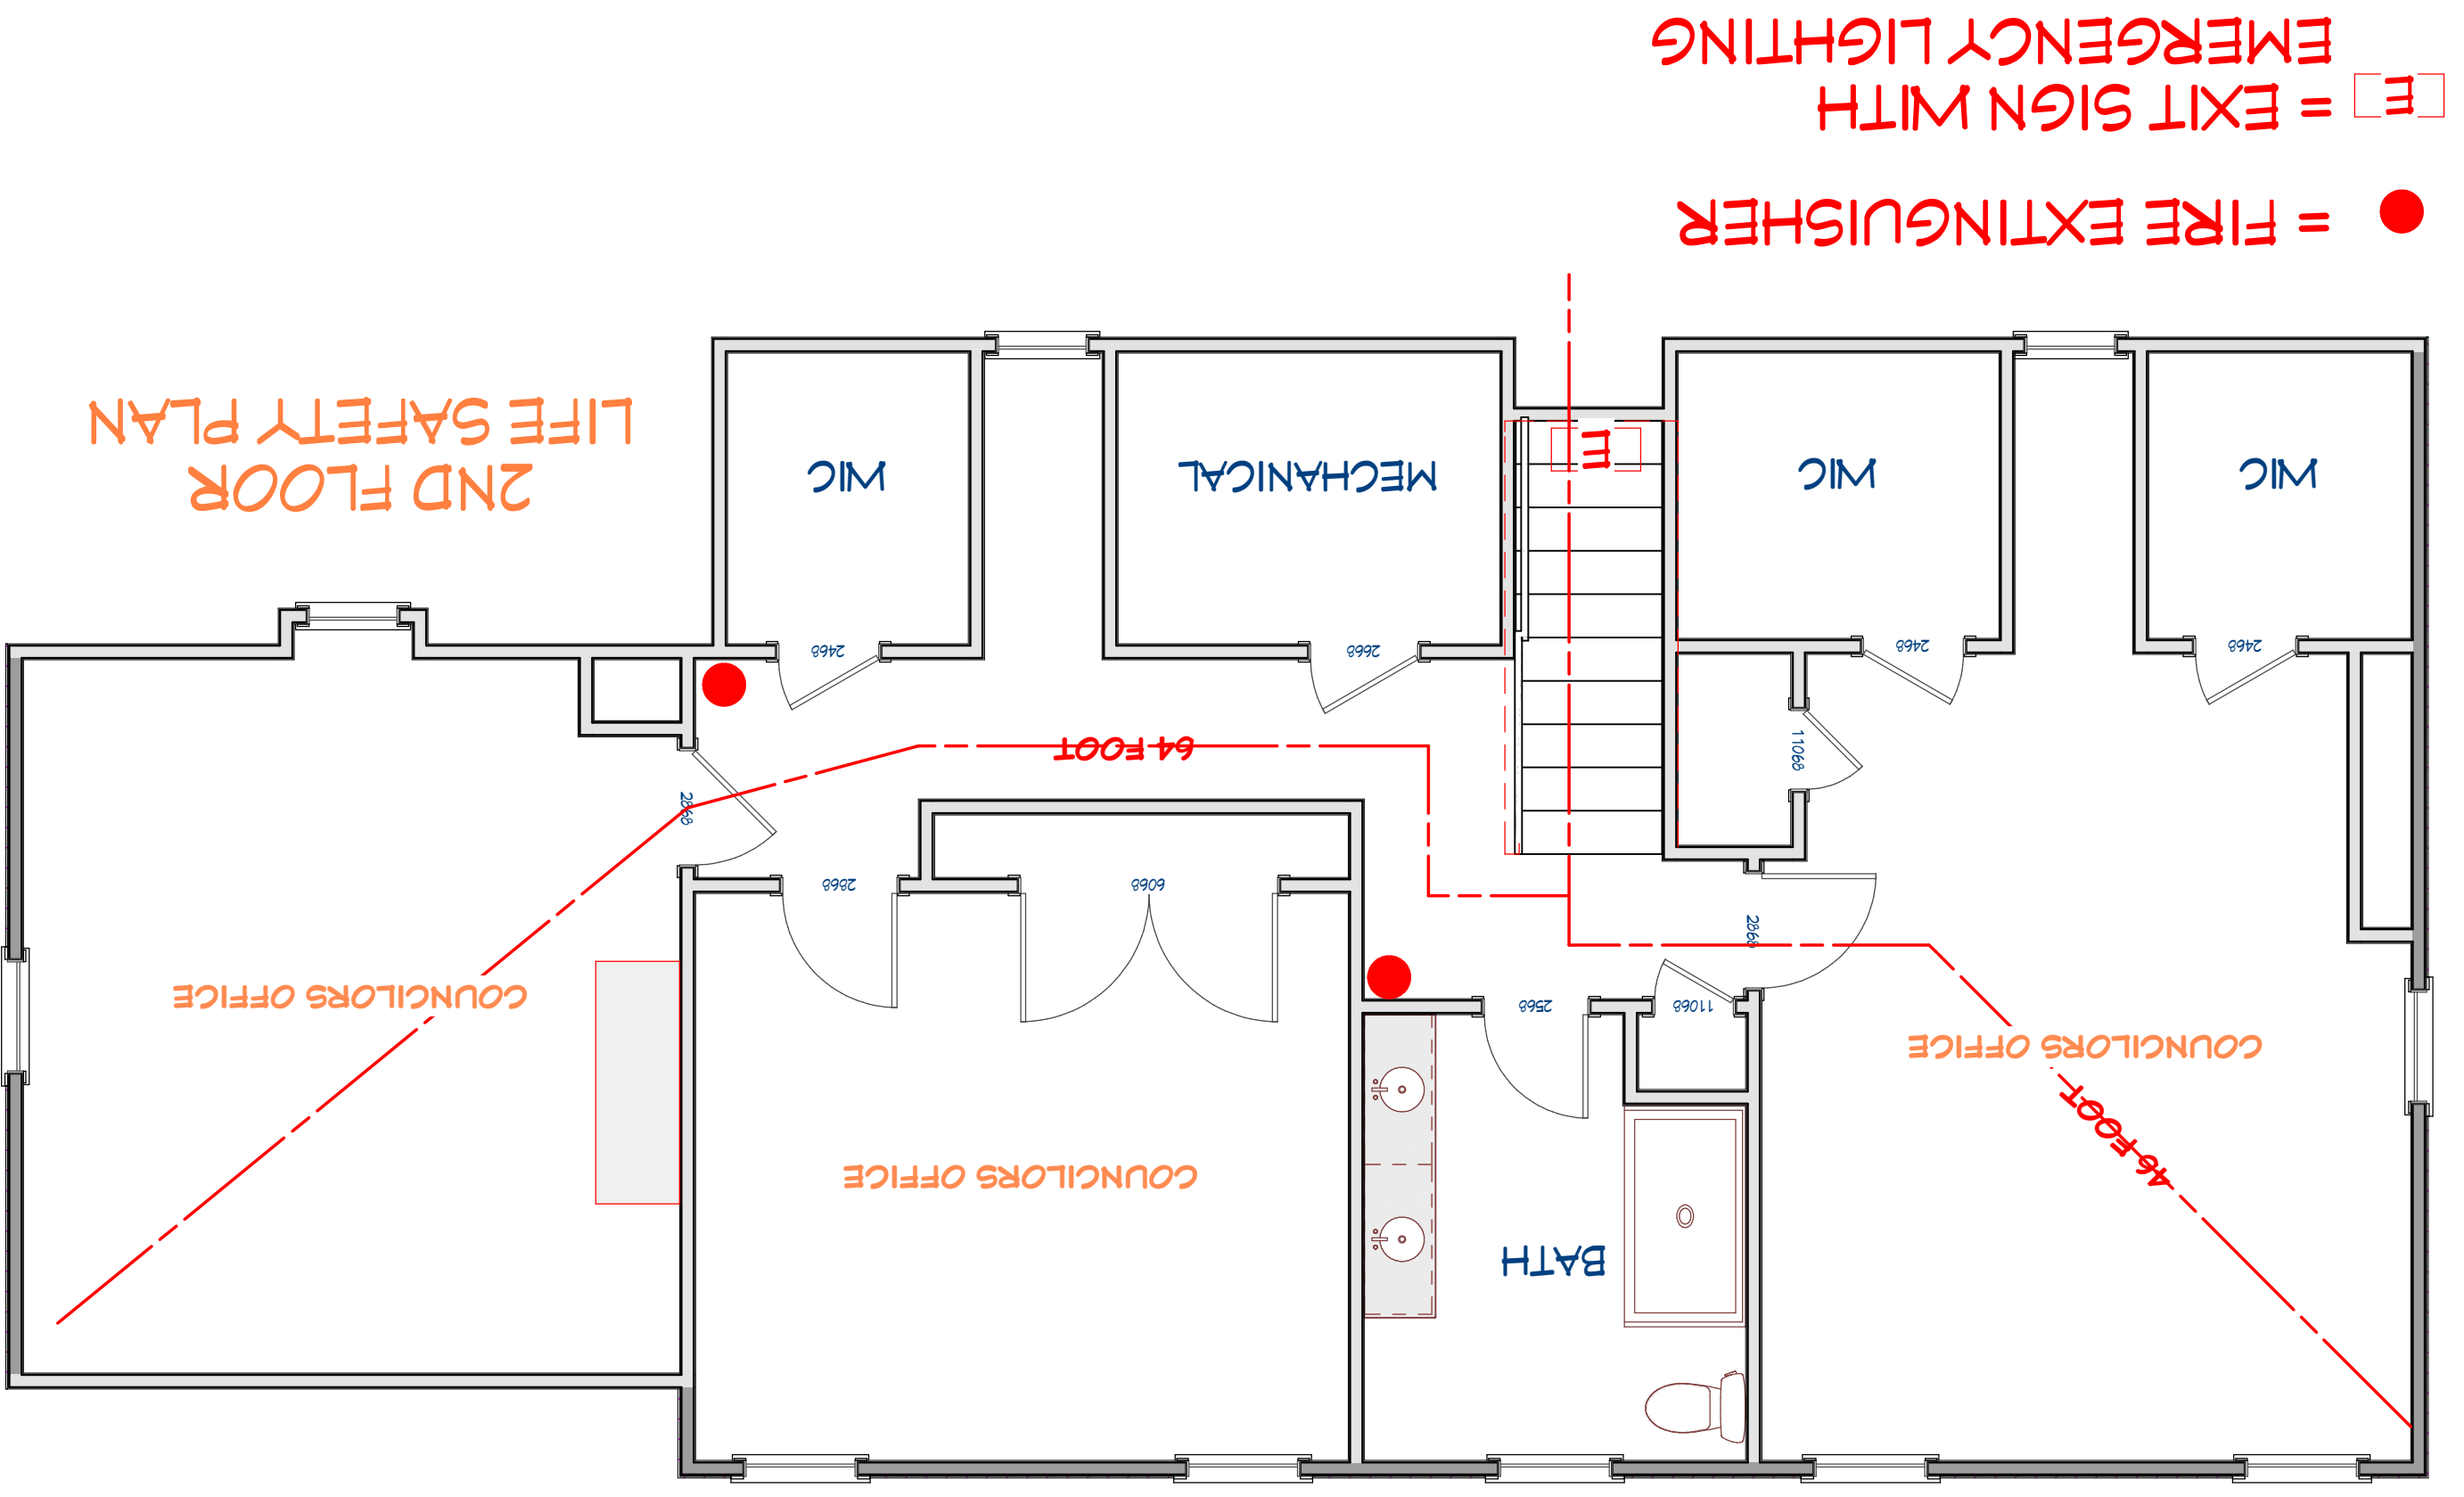




Review For Fire Code Compliance
Leslie Jackson
 05/02/2023 11:03:01 AM

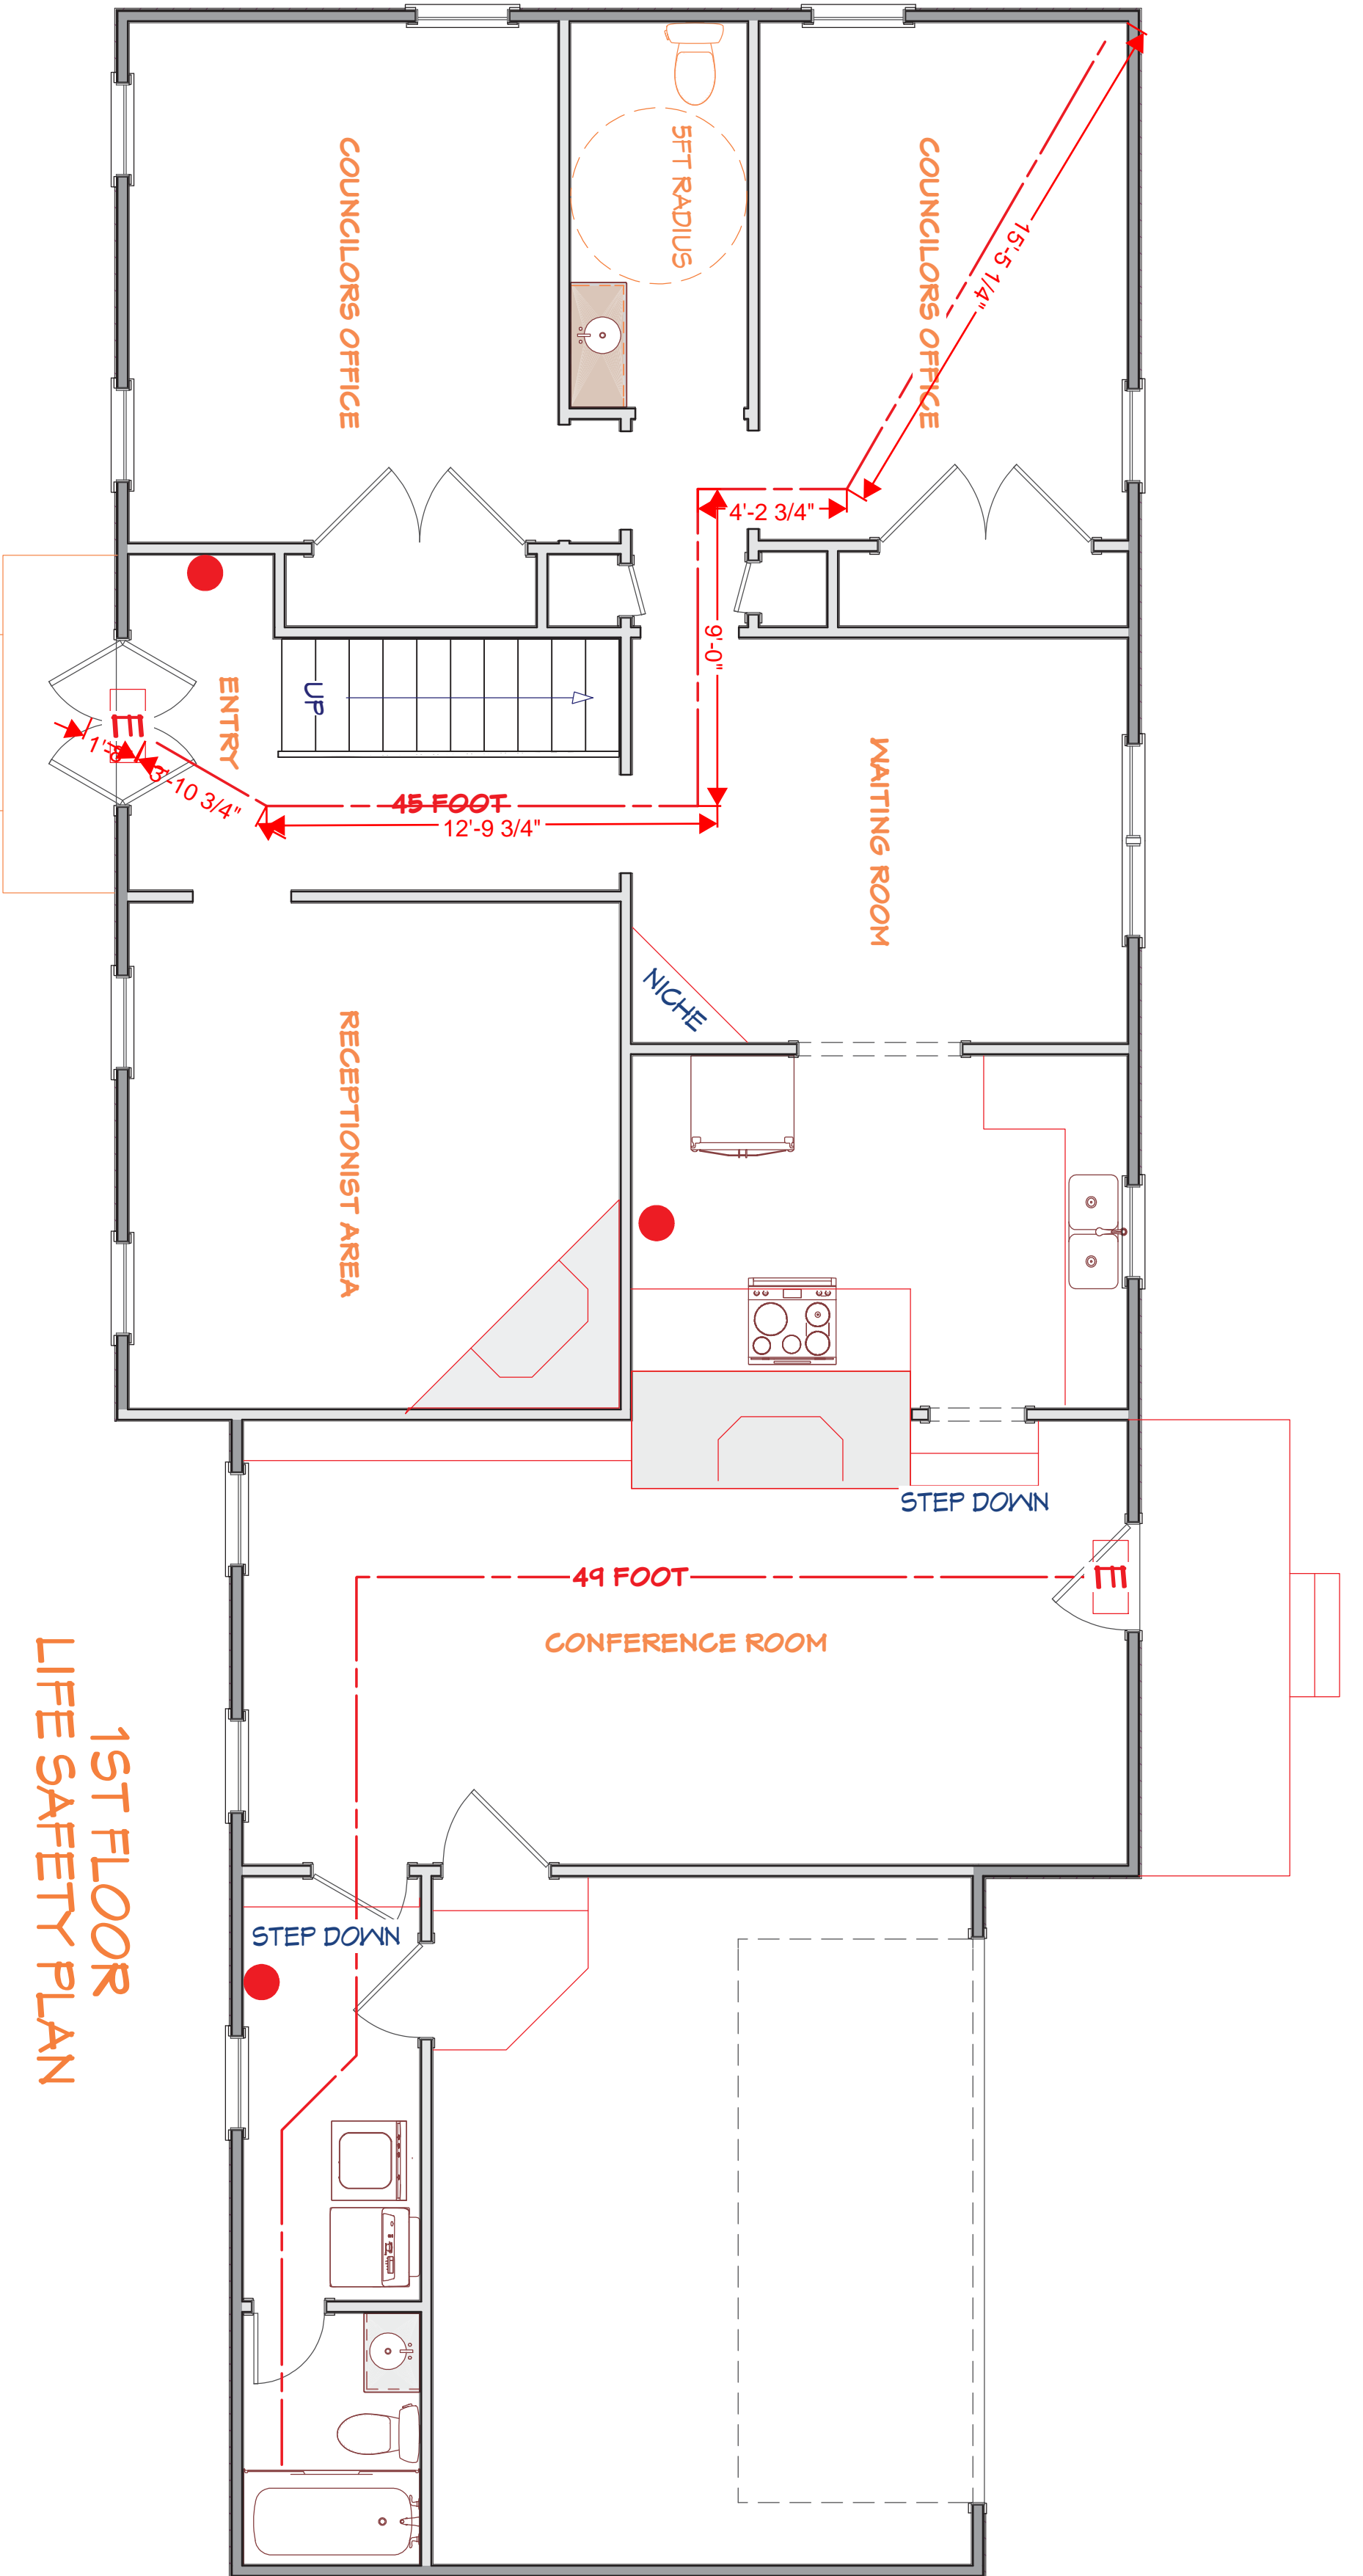

**HANDICAP RAMP
 1:12 SLOPE**

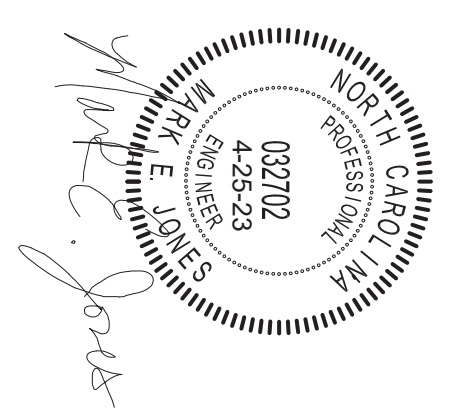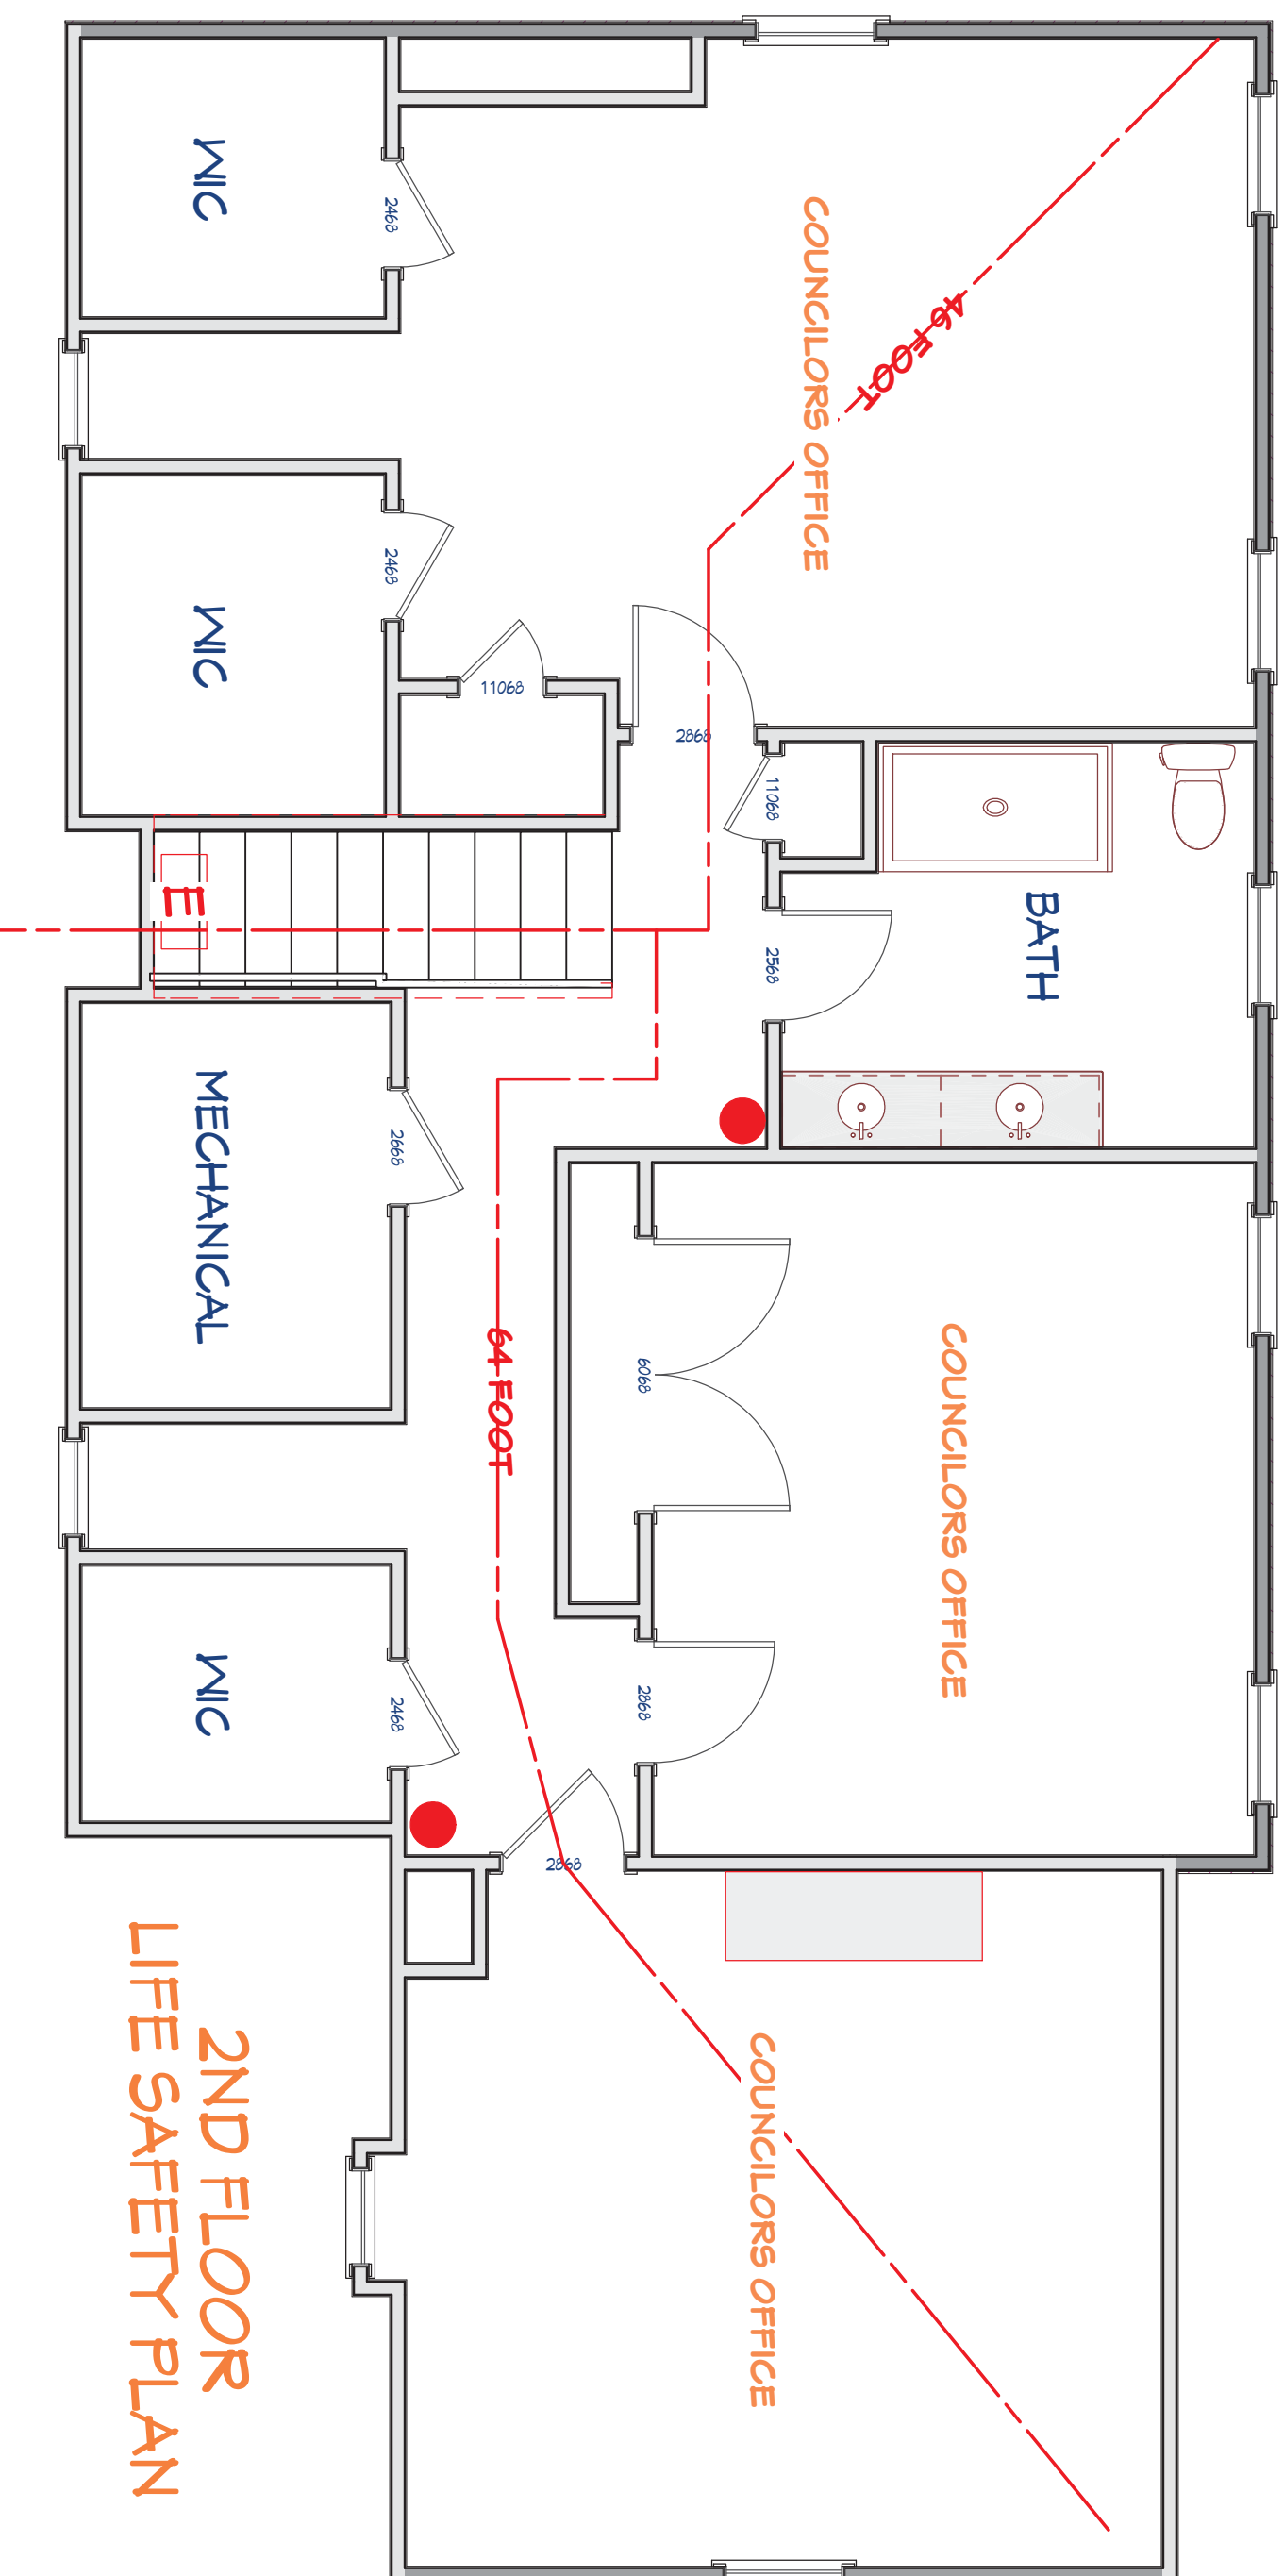

LIFE SAFETY

67 NORRIS RD CONVERSION

DRAWINGS PROVIDED BY:
TONY R WIMBERLY
 PO BOX 1793
 ANGIER, NC 27501
 (919) 669-7066

DATE:
 4/24/2023

SCALE:
 1/4" = 1'

SHEET:
 4