


HICKORY ELEVATION B

WELLERS KNOLL LOT 18

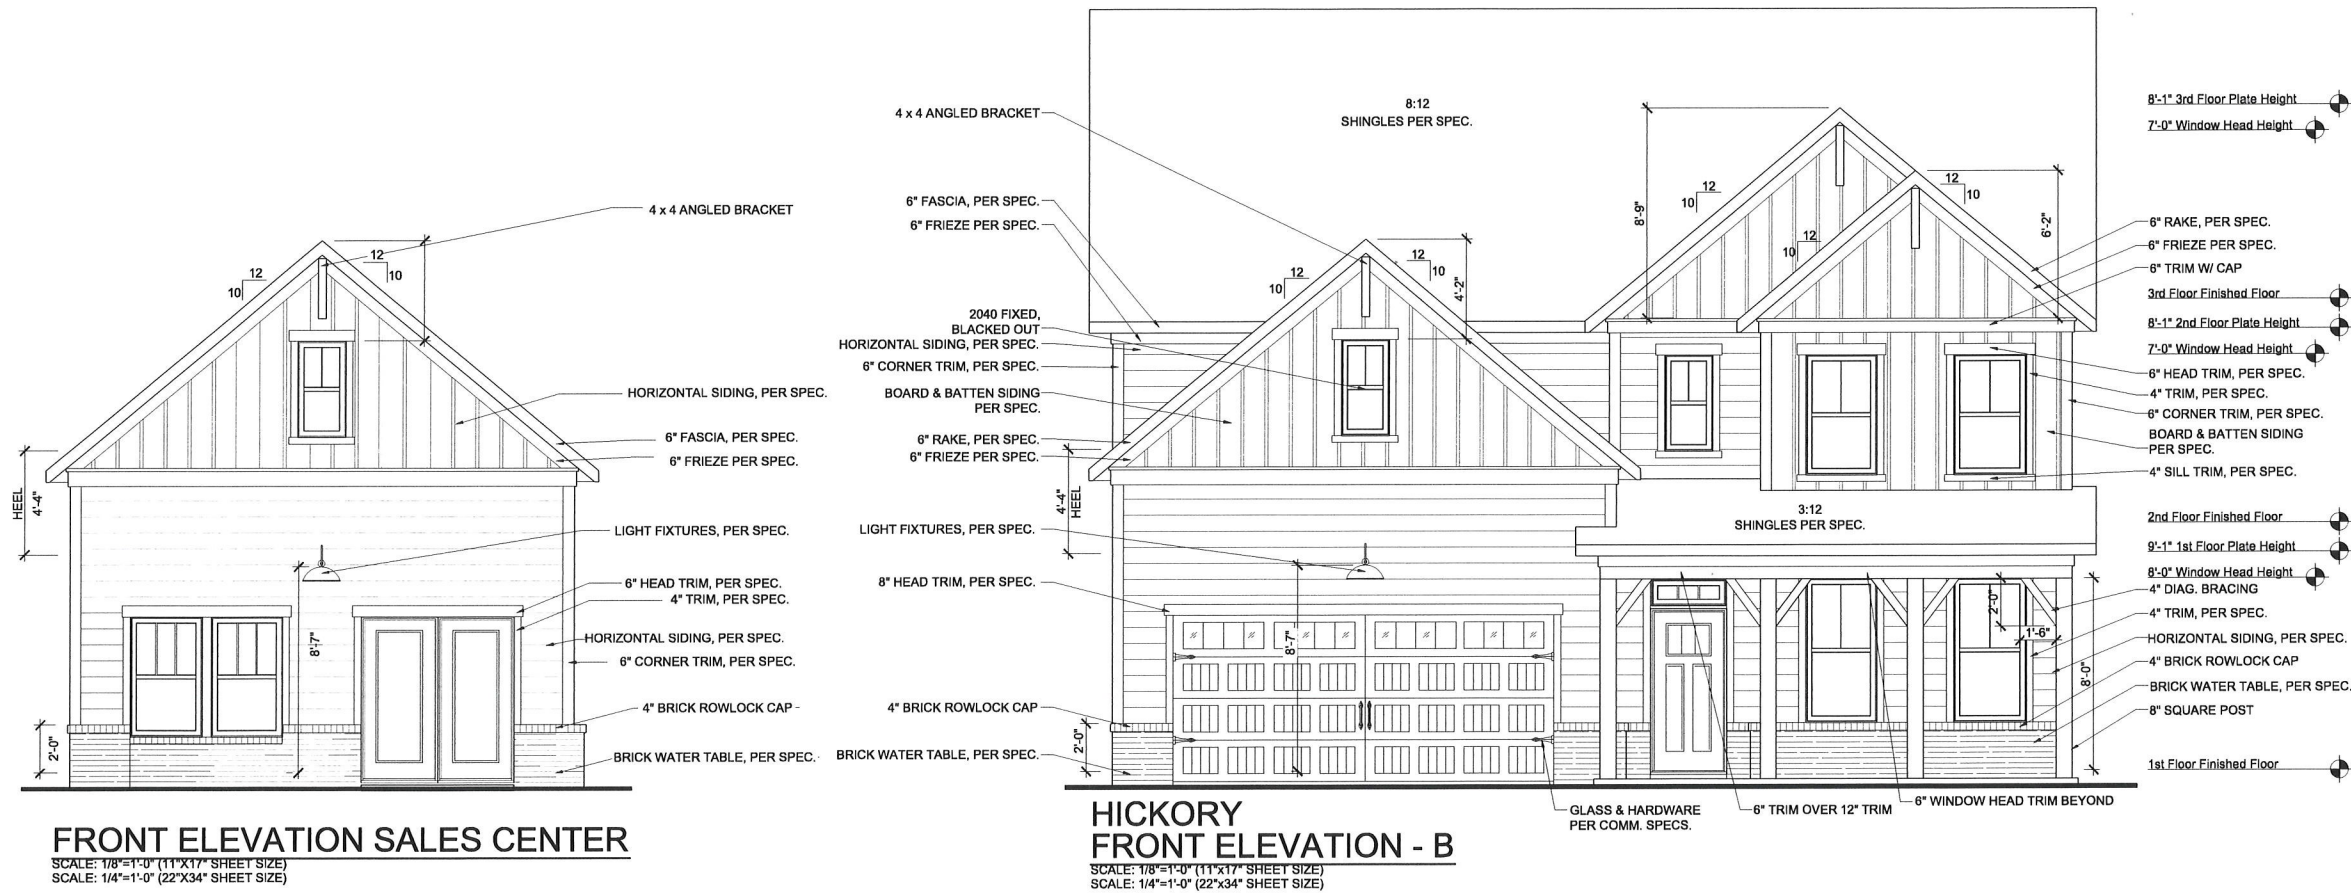

REVISION NUMBER	DESCRIPTION
2-26-2020	PROTOTYPE REVISIONS
3-13-2020	ADDED BASEMENT FOUNDATION
7/1/2020	UPDATED SHOWER OPTIONS
10/12/2020	ELECTRICAL GARAGE LIGHT ELEV B
10/23/2020	ADDED GAR SVR DR TO 3RD CAR
3/29/2021	REVISIONS TO WH & GARAGE DOORS




MAIN STREET DESIGN
Main Street Design of Georgia, LLC
www.MainStreetDesignsLLC.com
3050 Royal Blvd. South, Suite 135
Alpharetta, GA 30022
O. (404) 996-5722

DAVIDSON HOMES
Your Community Builder

RELEASE DATE	03-29-2021
PROJECT NUMBER	---
OPTION NO.	---

MODEL	HICKORY
DRAWING TITLE	COVER SHEET
OPTION DESCRIPTION	
SHEET NO.	CS-1.0

SQUARE FOOTAGE	
GARAGE SALES CENTER	1st FLOOR
	521 s.f.

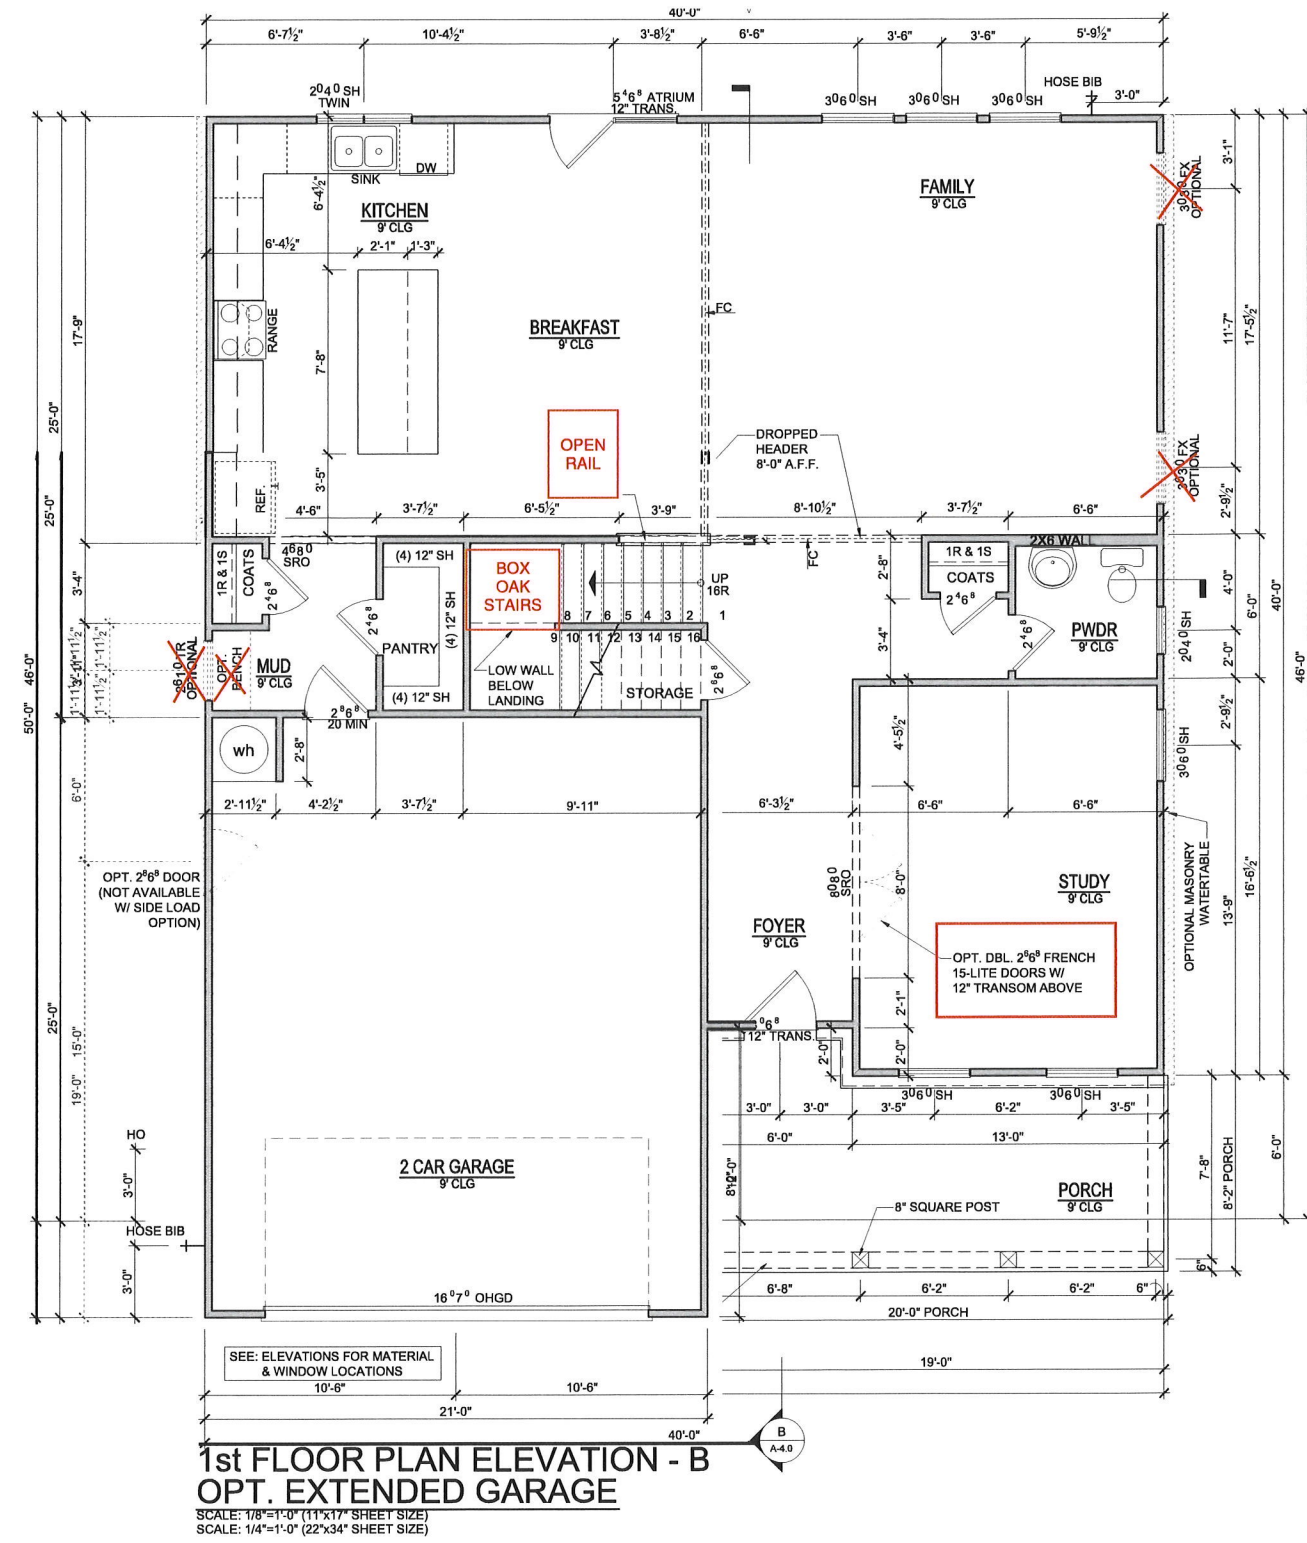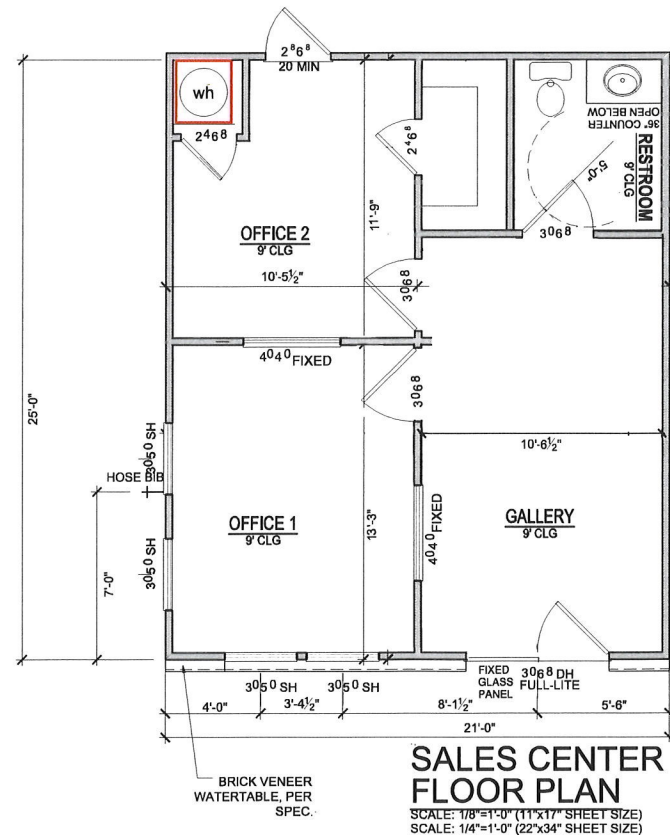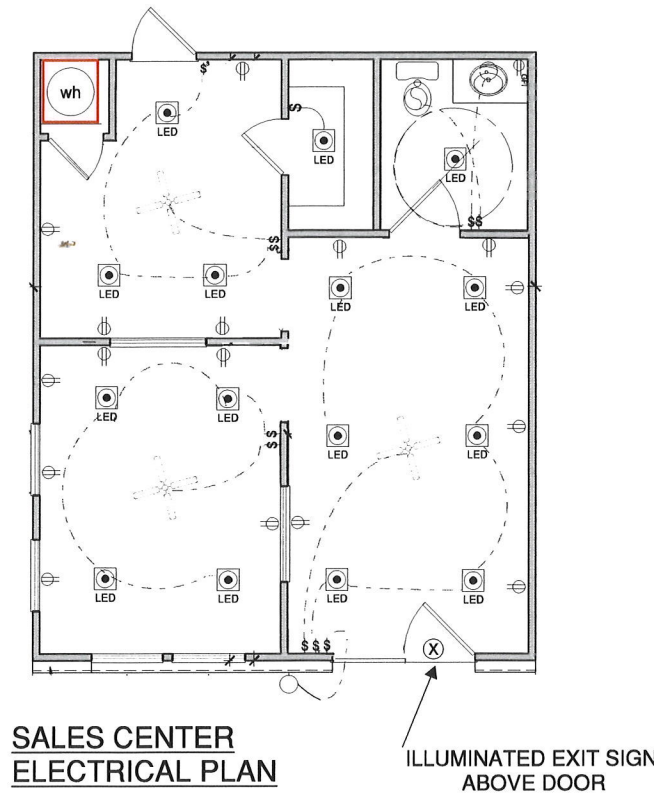

ELEVATIONS "A-C"

MODEL
HICKORY

DRAWING TITLE
FIRST FLOOR PLAN

OPTION DESCRIPTION
ELEVATION - B

SHEET NO.


A-1.0B

RELEASE DATE
03-29-2021

PROJECT NUMBER

OPTION NO.

1/8" = 1'-0"

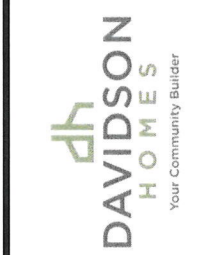

Main Street Design of Georgia, LLC
www.MainStreetDesignsLLC.com
3050 Royal Blvd, South, Suite 135
Alpharetta, GA 30022
O. (404) 996-5722

REVISION NUMBER

2-26-2020	PROTOTYPE REVISIONS
3-13-2020	ADDED BASEMENT FOUNDATION
7/1/2020	UPDATED SHOWER OPTIONS
10/12/2020	ELECTRICAL GARAGE LIGHT ELEV B
10/23/2020	ADDED GAR SVR DR TO 3RD CAR
3/29/2021	REVISIONS TO WH & GARAGE DOORS