



**FOUNDATION PLAN – BLDG BR3**  
SCALE: 1/8" = 1'-0"

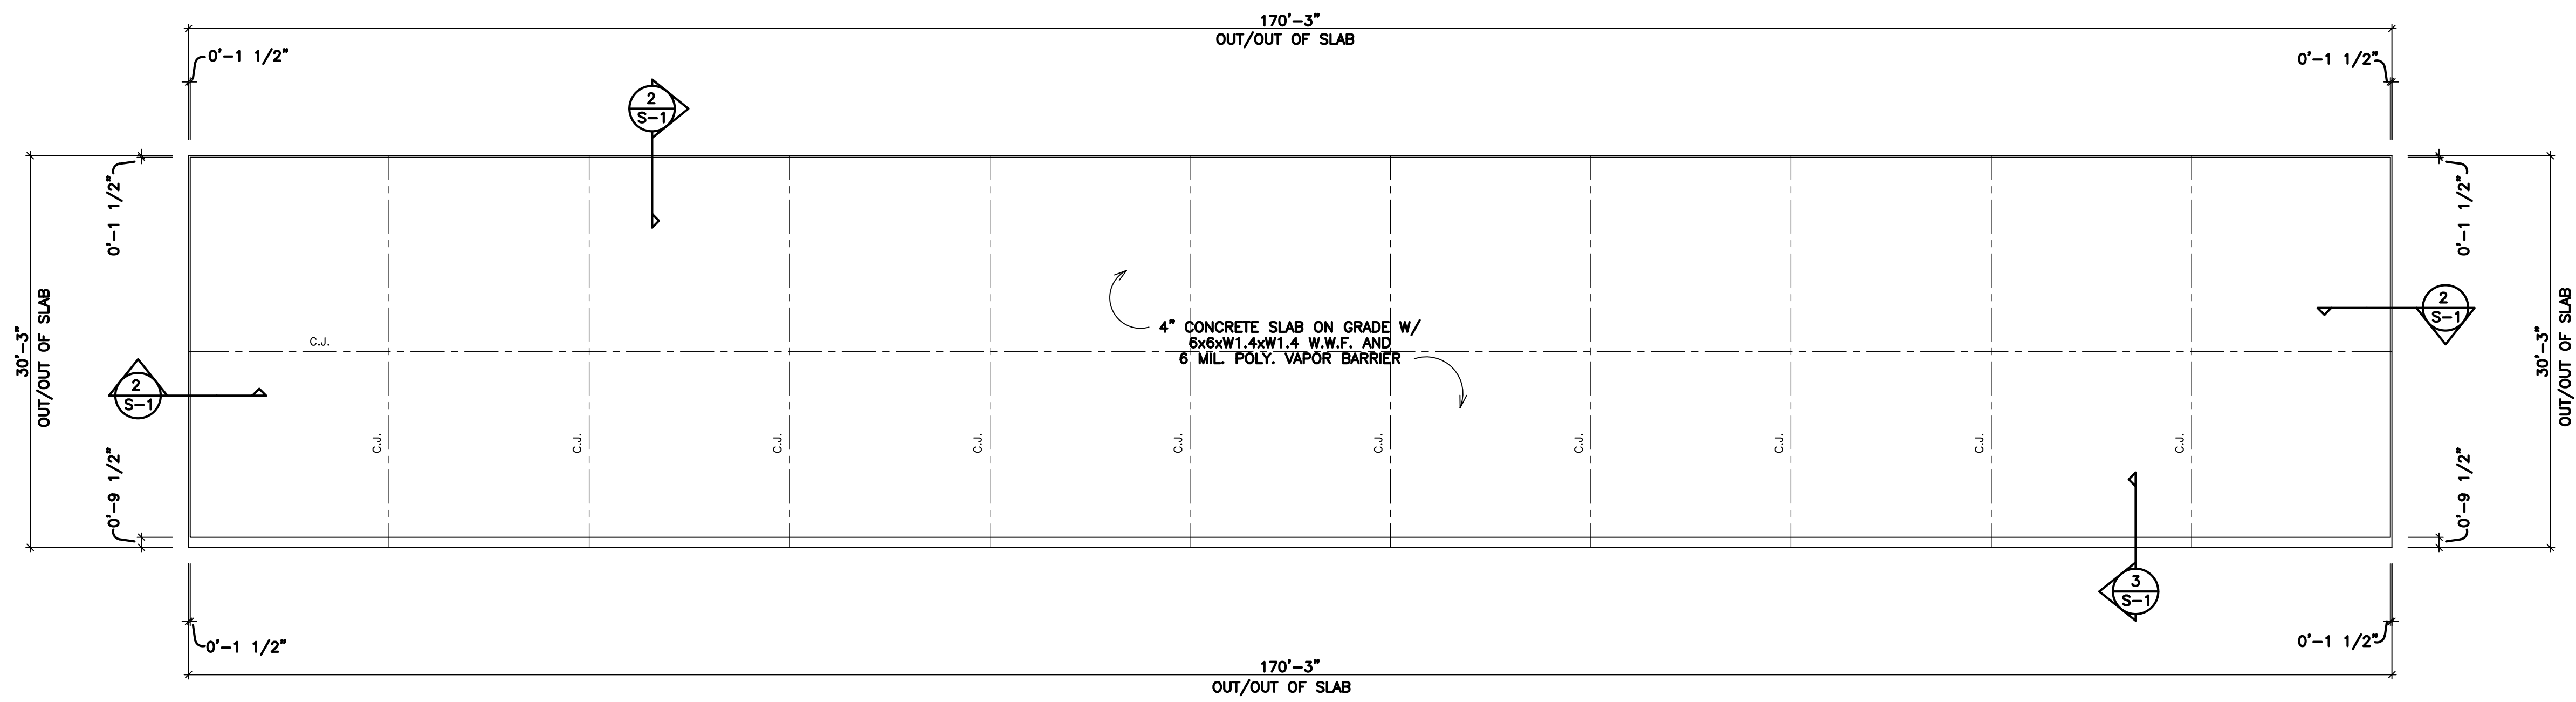

**FOUNDATION PLAN – BLDG S3**  
SCALE: 1/8" = 1'-0"

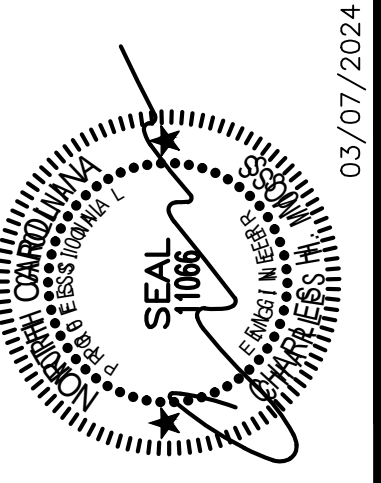

**C.H. MOSS, P.E.**  
SOLE PROPRIETOR  
P.O. BOX 28  
CONVINGTON, GA 30015  
PH: (770) 786-3163

NO	DATE	REVISION	BY
1			
2			
3			
4			
5			
6			
7			
8			
9			
10			

JOB NO. 12228-33770-BR1	COMPUTED BY: ML
DRAWN BY: ML	CHECKED BY: HM
DATE: MARCH 07, 2024	SCALE: 1/8" = 1'-0"

FOUNDATION PLAN FOR:  
**BAUCOM BUSINESS PLAZA**  
FUQUAY VARINA, NC

DRAWING NUMBER	
3786	
SHEET	OF:
S-2	4

03/07/2024