



DESIGNED BY
 DATE 10/18/12
 DRAWN BY
 DATE 10/18/12
 CHECKED BY
 DATE 10/18/12
 APPROVED BY

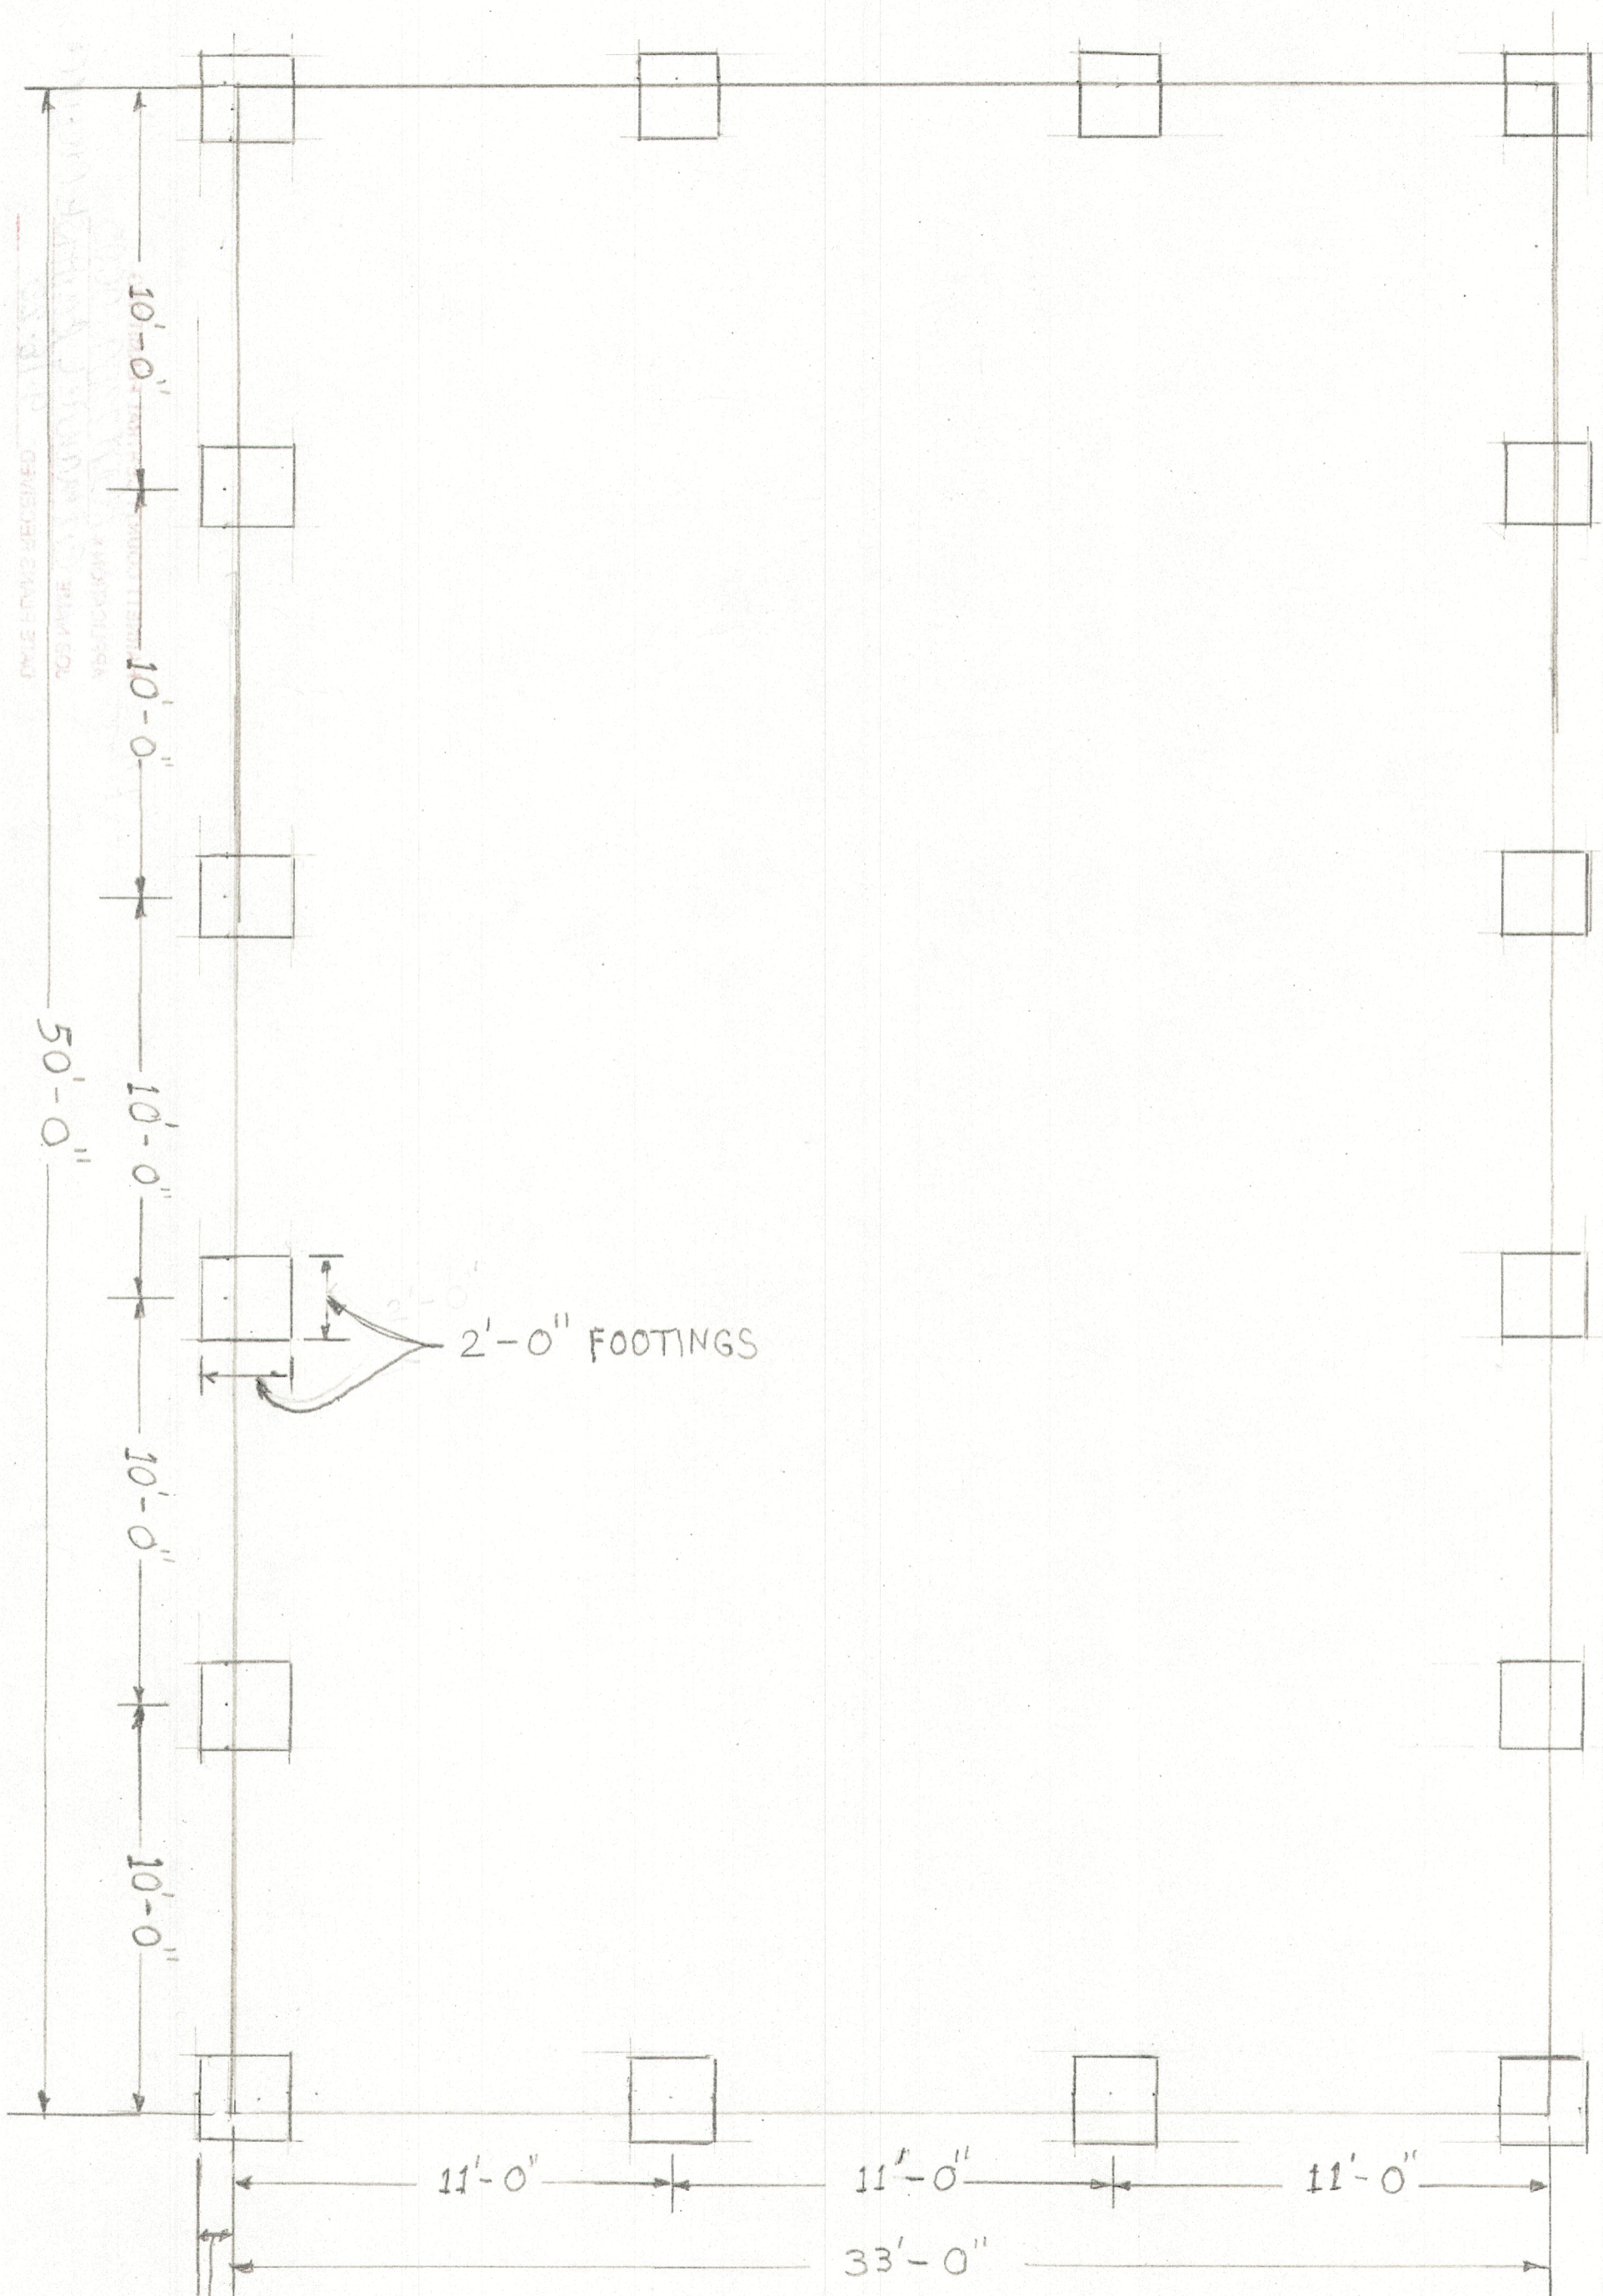

FOUNDATION PLAN SCALE 1/4" = 1 FOOT

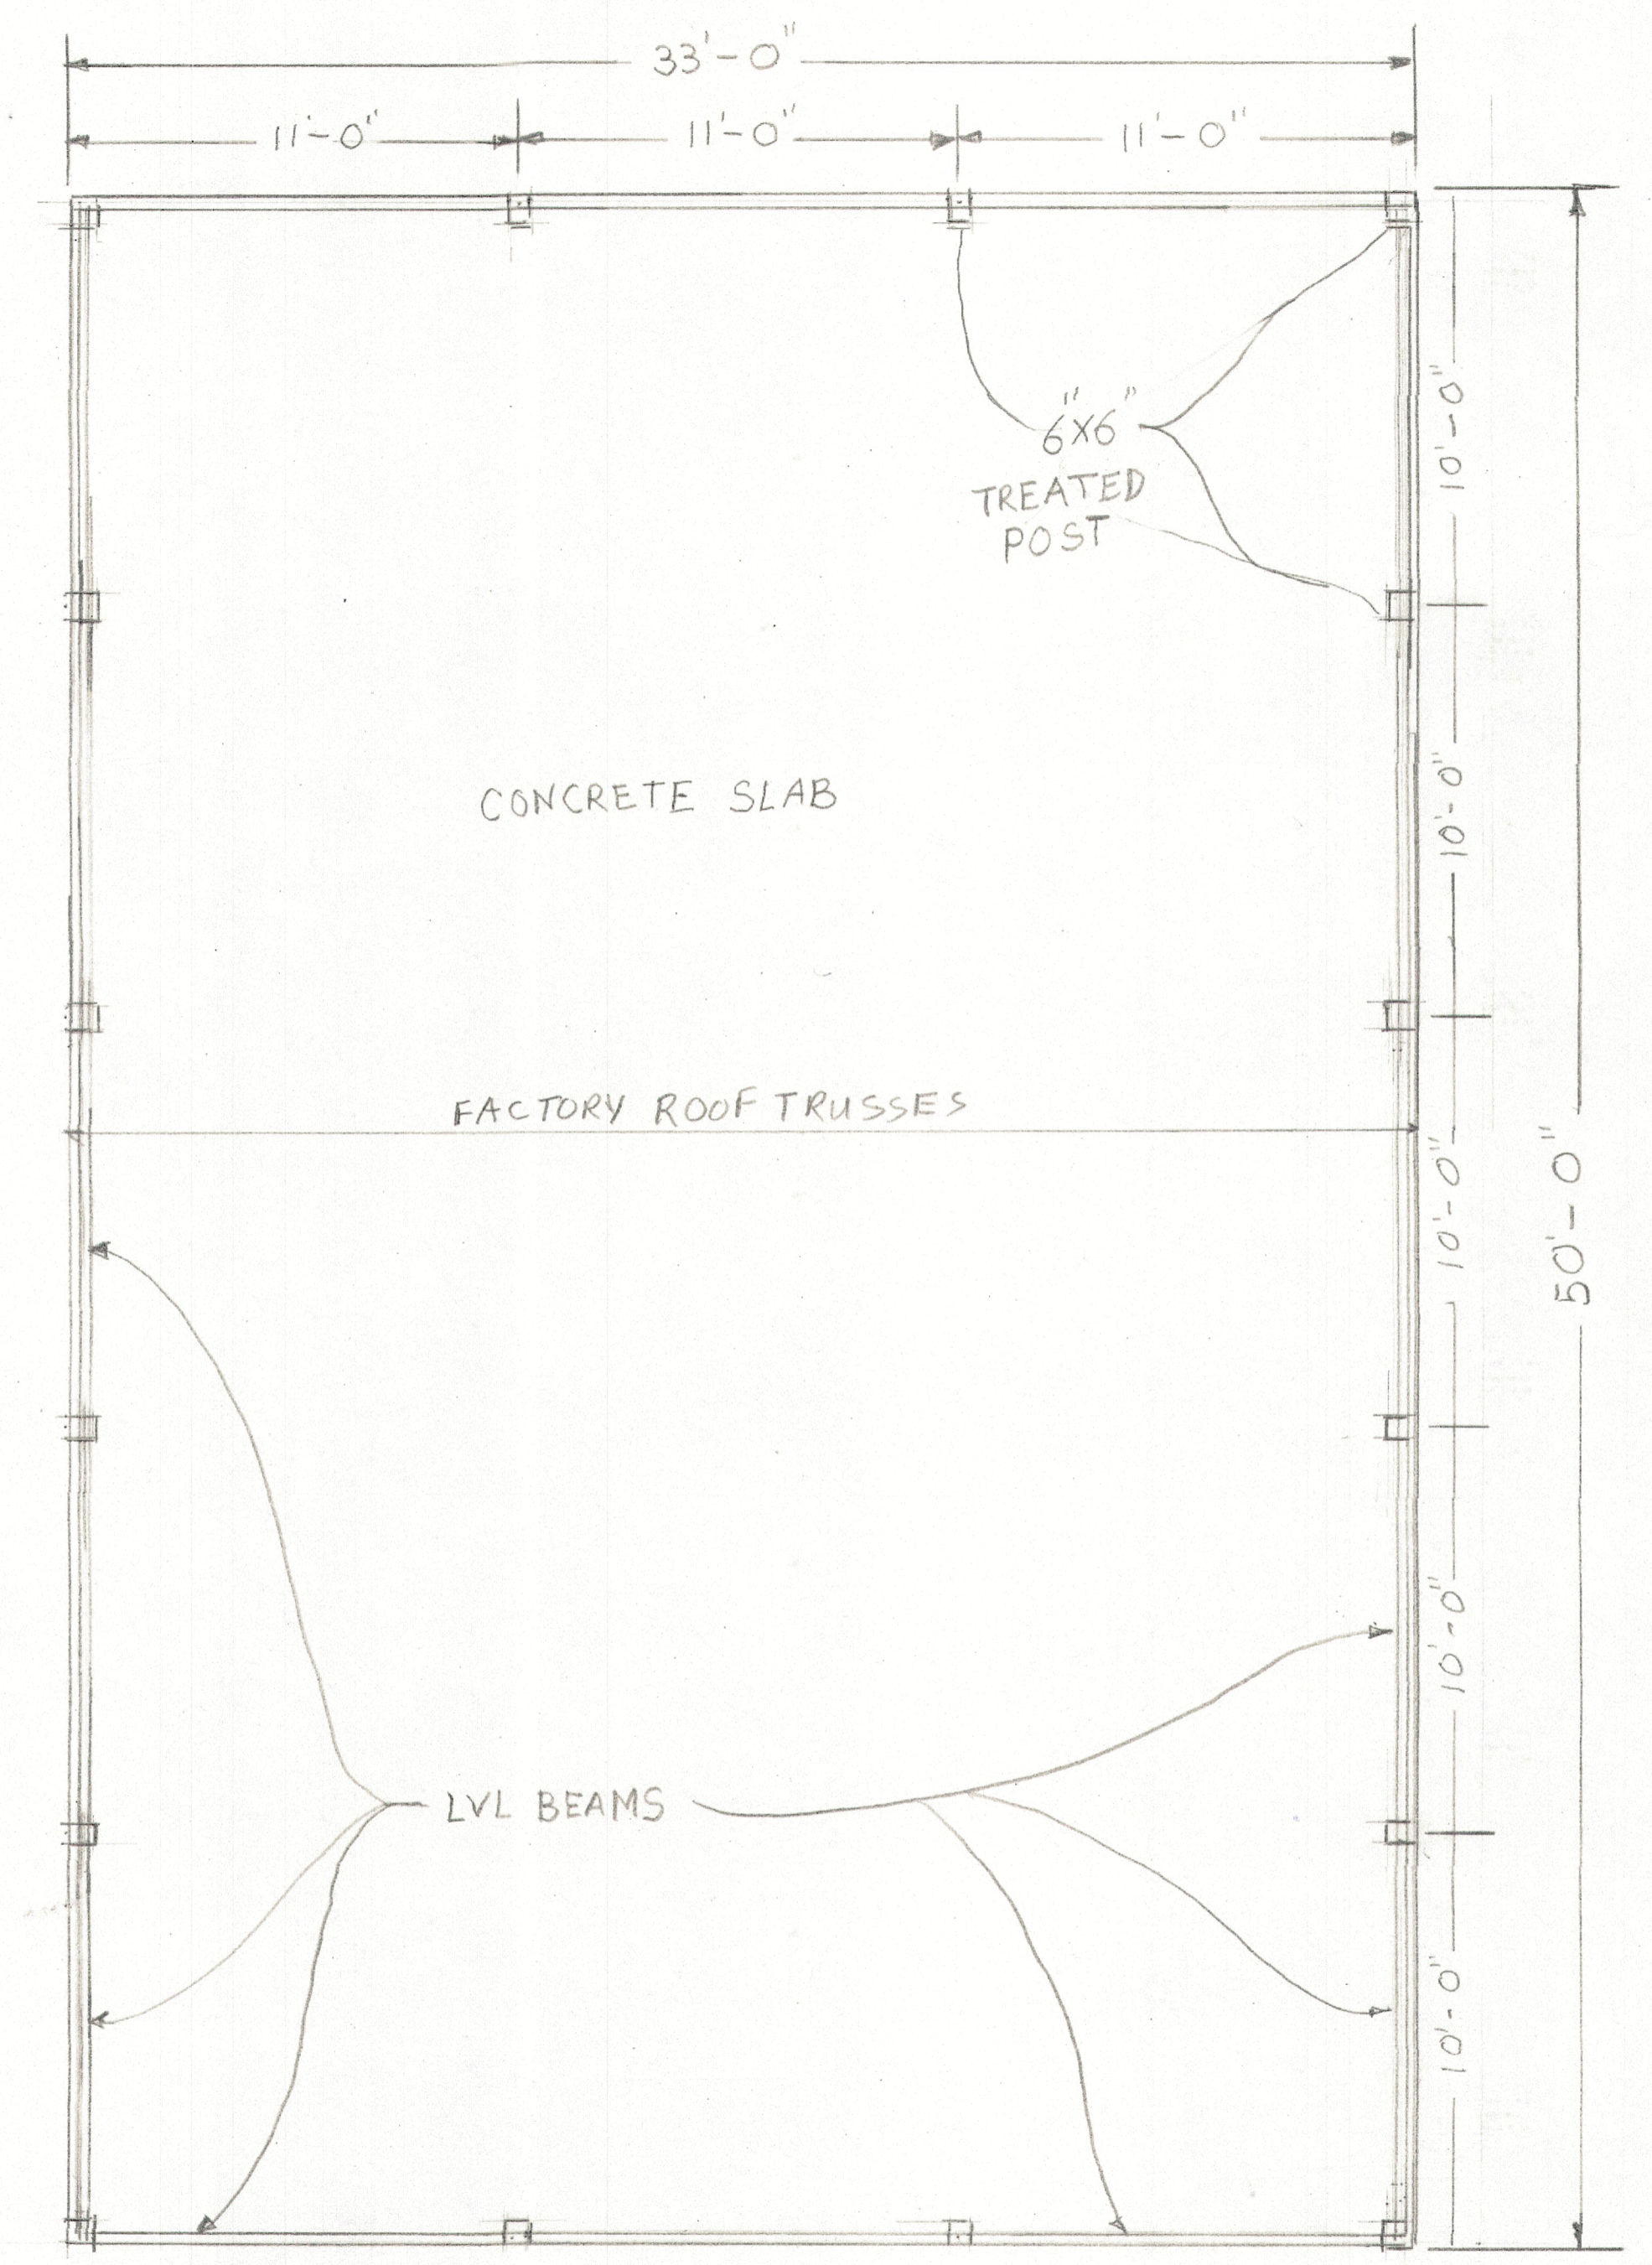

FLOOR PLAN SCALE 1/4" = 1 FOOT

SCALE: 1/4" = 1'	APPROVED BY:	DRAWN BY:
DATE:		REVISED:
		DRAWING NUMBER: