

# TOBACCO ROAD SALES CENTER LOT 3



**FRONT ELEVATION - 'B'**

SCALE: 1/8"=1'-0" (11"X17" SHEET SIZE)  
SCALE: 1/4"=1'-0" (22"X34" SHEET SIZE)

REVISION NUMBER

**MAIN STREET**  
DESIGN  
Main Street Designs of Georgia, LLC  
www.MainStreetDesignsLLC.com  
300 Royal Blvd. South, Suite 135  
Alpharetta, GA 30201  
C. (404) 796-5722

**DAVIDSON**  
HOMES  
Your Community Builder


1/8" = 1'-0"

RELEASE DATE	09-14-2023
PROJECT NUMBER	-----
OPTION NO.	-----

MODEL	TR 003 MAGNOLIA B
DRAWING TITLE	SALES CENTER ELEVATION
OPTION DESCRIPTION	ELEVATION - B


SHEET NO.  
**A-2.0B**

# TOBACCO ROAD SALES CENTER LOT 3

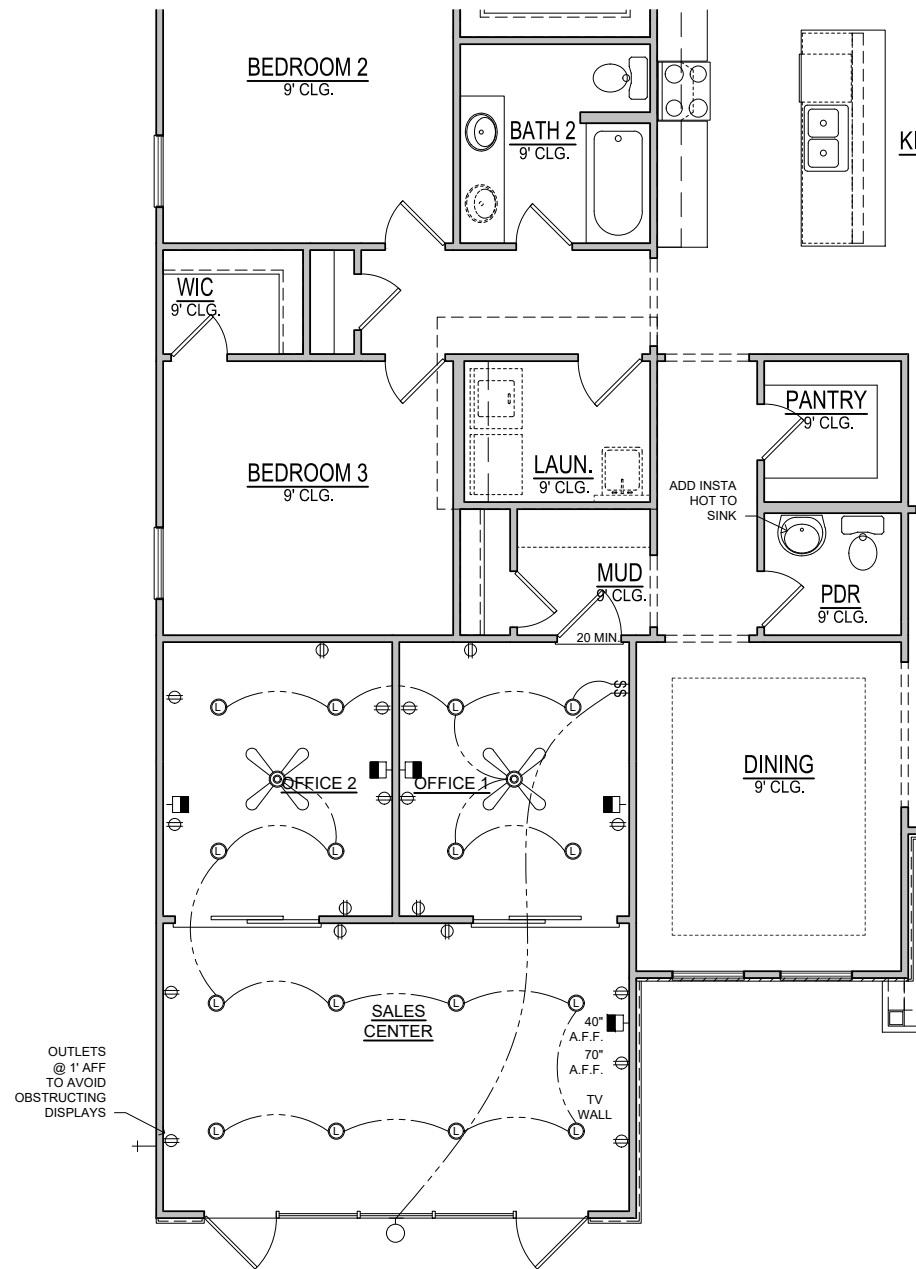

1st FLOOR PLAN - ELEVATION B

SCALE: 1/8"=1'-0" (11"x17" SHEET SIZE)  
SCALE: 1/4"=1'-0" (22"x34" SHEET SIZE)

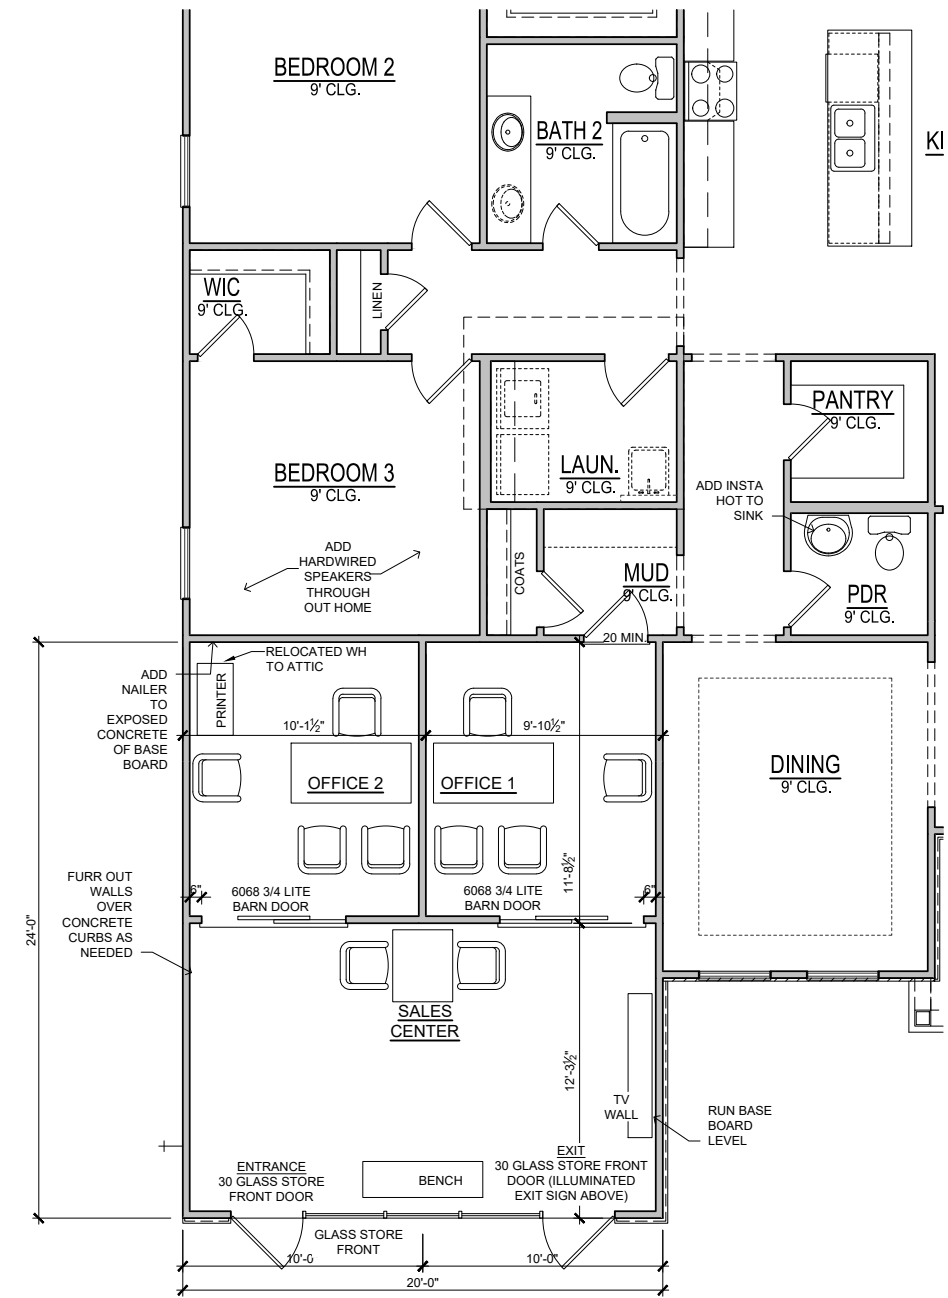

1st FLOOR PLAN - ELEVATION B

SCALE: 1/8"=1'-0" (11"x17" SHEET SIZE)  
SCALE: 1/4"=1'-0" (22"x34" SHEET SIZE)

REVISION NUMBER



Main Street Designs of Georgia, LLC  
www.MainStreetDesignsLLC.com  
3050 Royal Blvd, South, Suite 135  
Alpharetta, GA 30022  
O. (404) 996-5722



Your Community Builder

1/8" = 1'-0"  
RELEASE DATE 09-14-2023  
PROJECT NUMBER  
OPTION NO.

MODEL TR 003 MAGNOLIA B  
DRAWING TITLE FIRST FLOOR PLAN  
OPTION DESCRIPTION ELEVATION - B

SHEET NO. A-1.0B