




PROPOSED FRONT ELEVATION PLAN
SCALE: 3/16" = 1'-0"

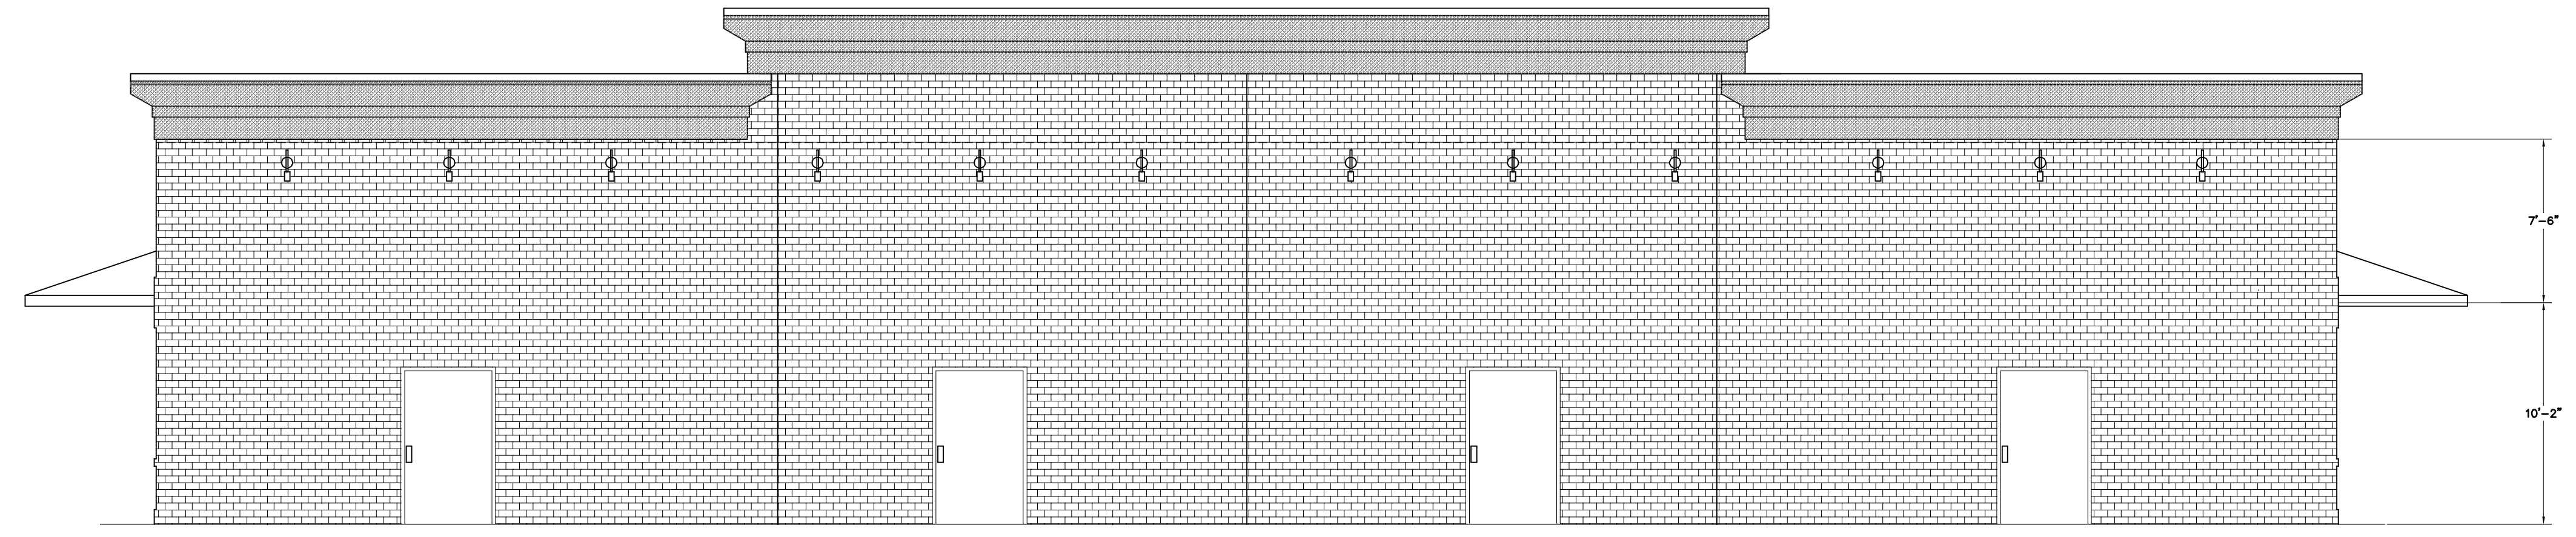

PROPOSED REAR ELEVATION PLAN
SCALE: 3/16" = 1'-0"

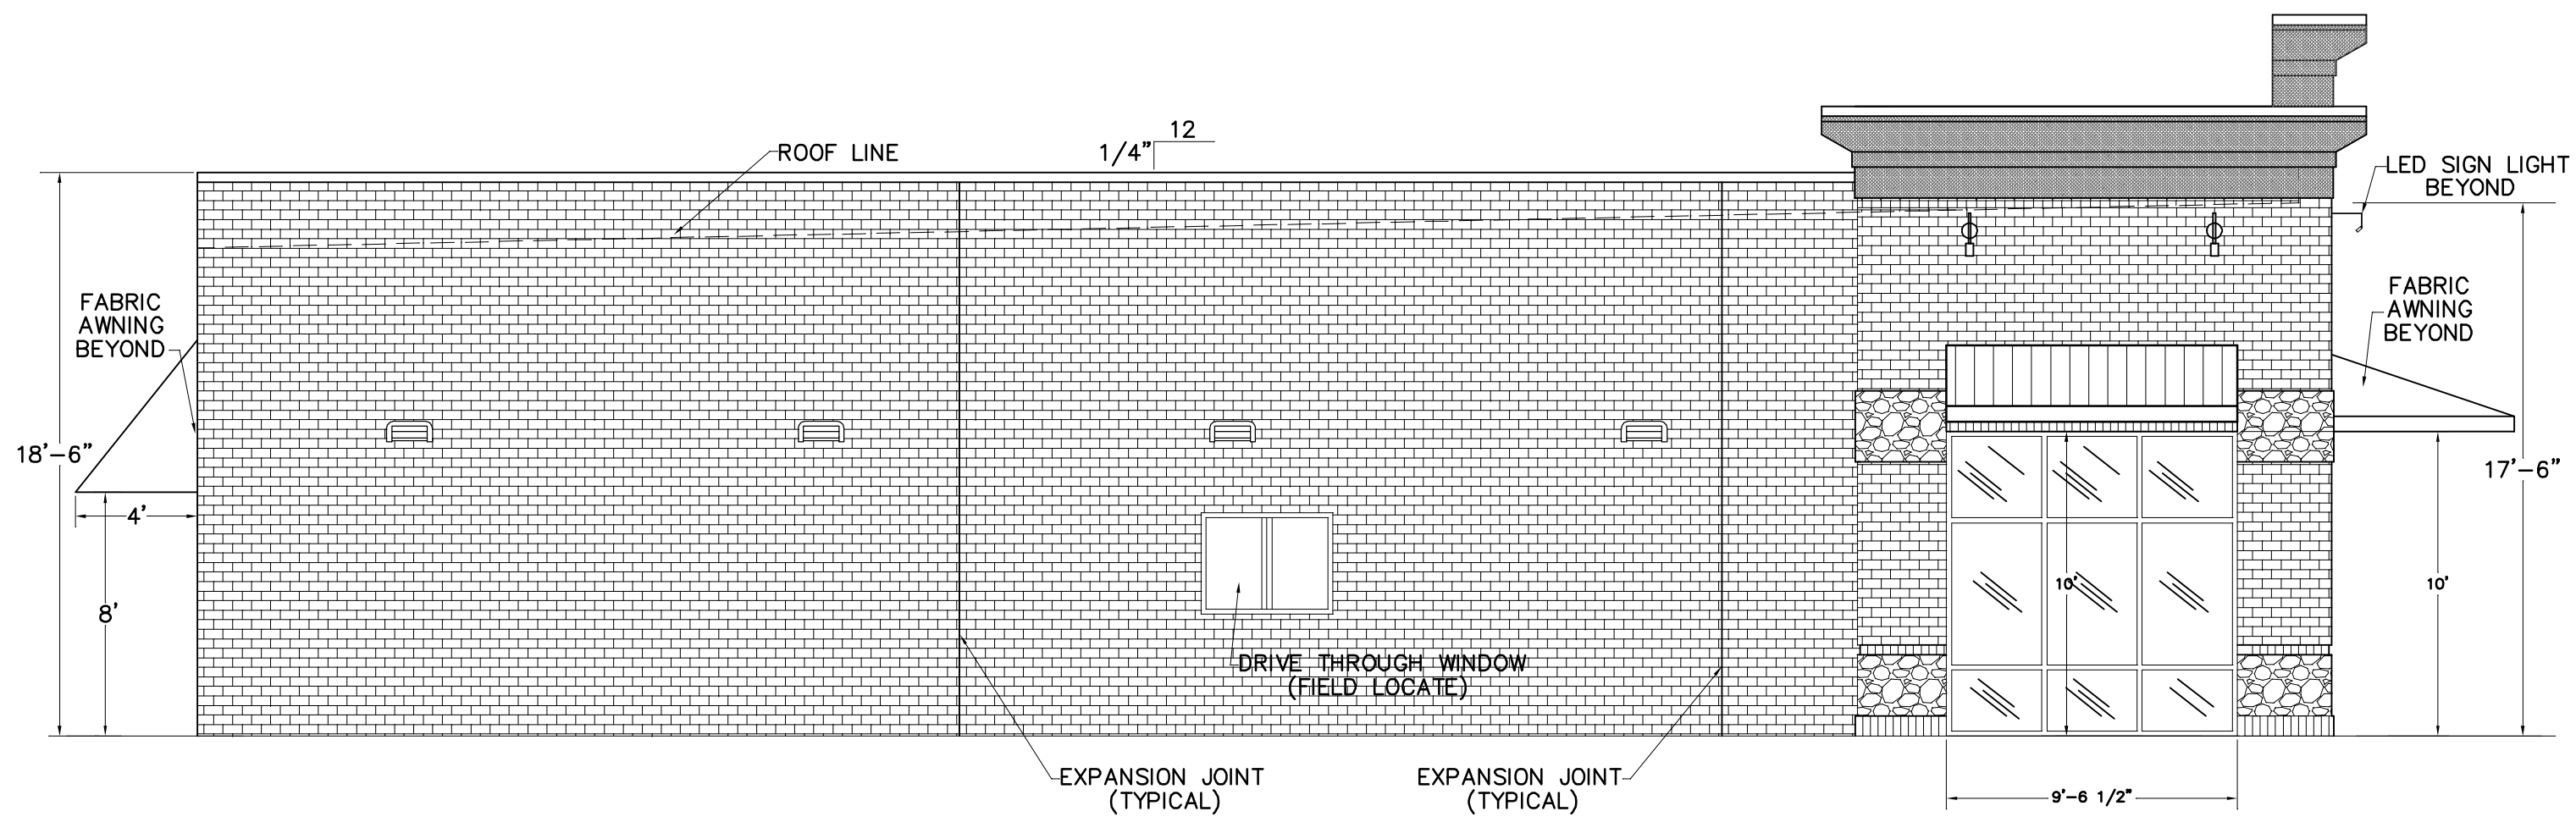


PROPOSED LEFT SIDE ELEVATION
SCALE: 3/16" = 1'-0"

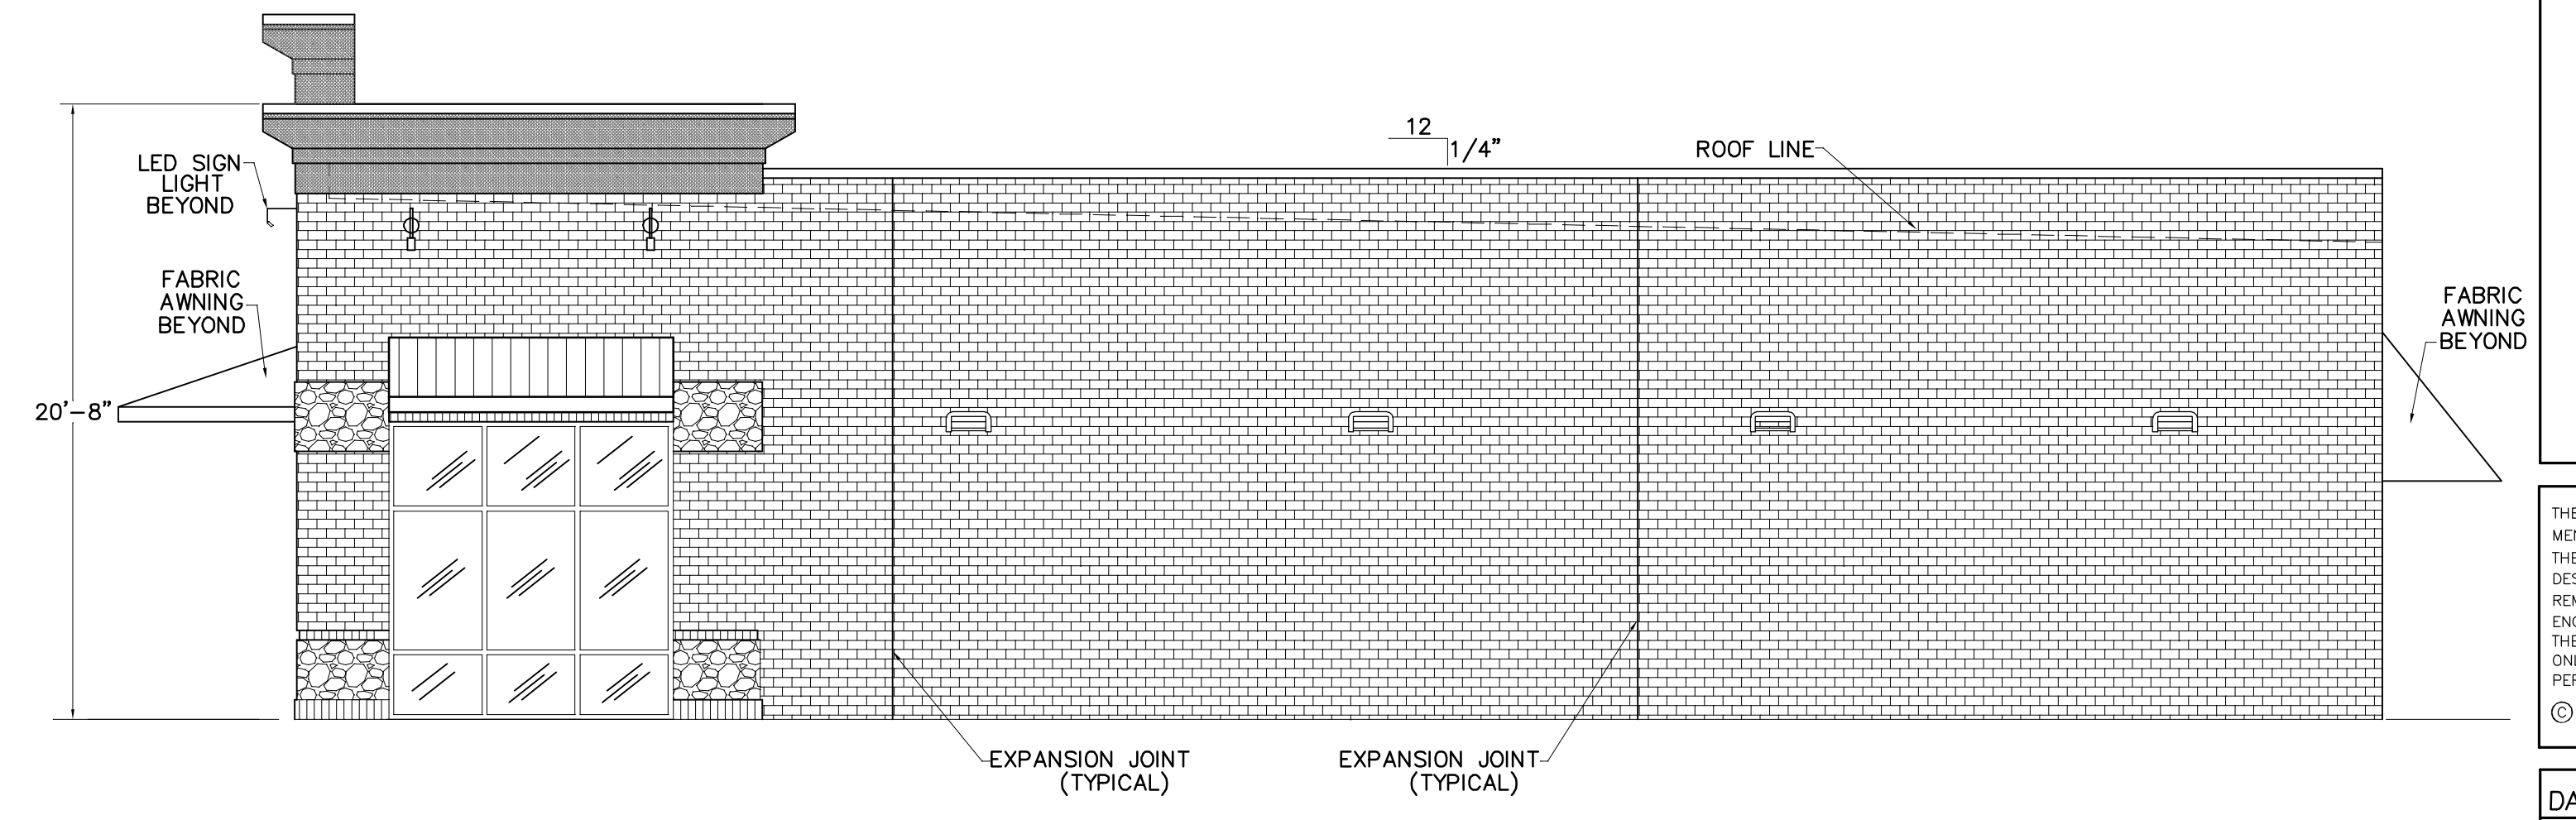

PROPOSED RIGHT SIDE ELEVATION
SCALE: 3/16" = 1'-0"

PLANS FOR:
T&L COATS SHELL BUILDING
BUILDING #1
COATS, NORTH CAROLINA

REVISIONS	
NO.	

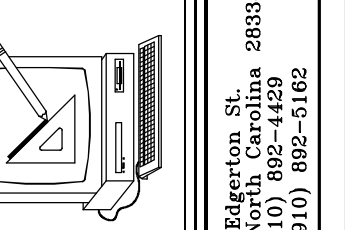

Cruse and Associates, P.A.
141 S. Salisbury St.
Durham, North Carolina 28334
PR: (919) 892-4439
FAX: (919) 892-9102
LICENSE NO.: C-1721

THESE DOCUMENTS ARE INSTRUMENTS OF SERVICE AND AS SUCH THESE DRAWINGS, DESIGNS, AND DESIGN CONCEPTS PRESENTED REMAIN THE PROPERTY OF THE ENGINEER. PUBLISH OR DUPLICATE THE DRAWINGS OR DESIGN ONLY WITH THE WRITTEN PERMISSION OF THE ENGINEER.
© COPY RIGHT

DATE 12-15-23
DRAWN BY BAM
JOB NO. 23-32

SHEET NO.
F-2 OF 3