

| No. | Date | Remarks |
|-----|------|---------|
|     |      |         |
|     |      |         |
|     |      |         |

REVISIONS

Scale: 1/4"=1'-0"

PAT


DWG. Checked By:

NSK

Drawn/Design By:

Date: 03/19/18

Project #: 1801-020094

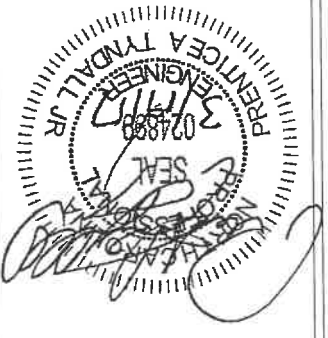

Client:

Beverly Scott  
1794 Old Stage Rd.  
Erwin, NC


Plan:

1794 Old Stage Rd.  
Erwin, NC



**TYNDALL**  
ENGINEERING & DESIGN, P.A.

250 Shipwash Drive • Garner • 919 773-9658  
North Carolina • 27529  
www.tyndallengineering.com

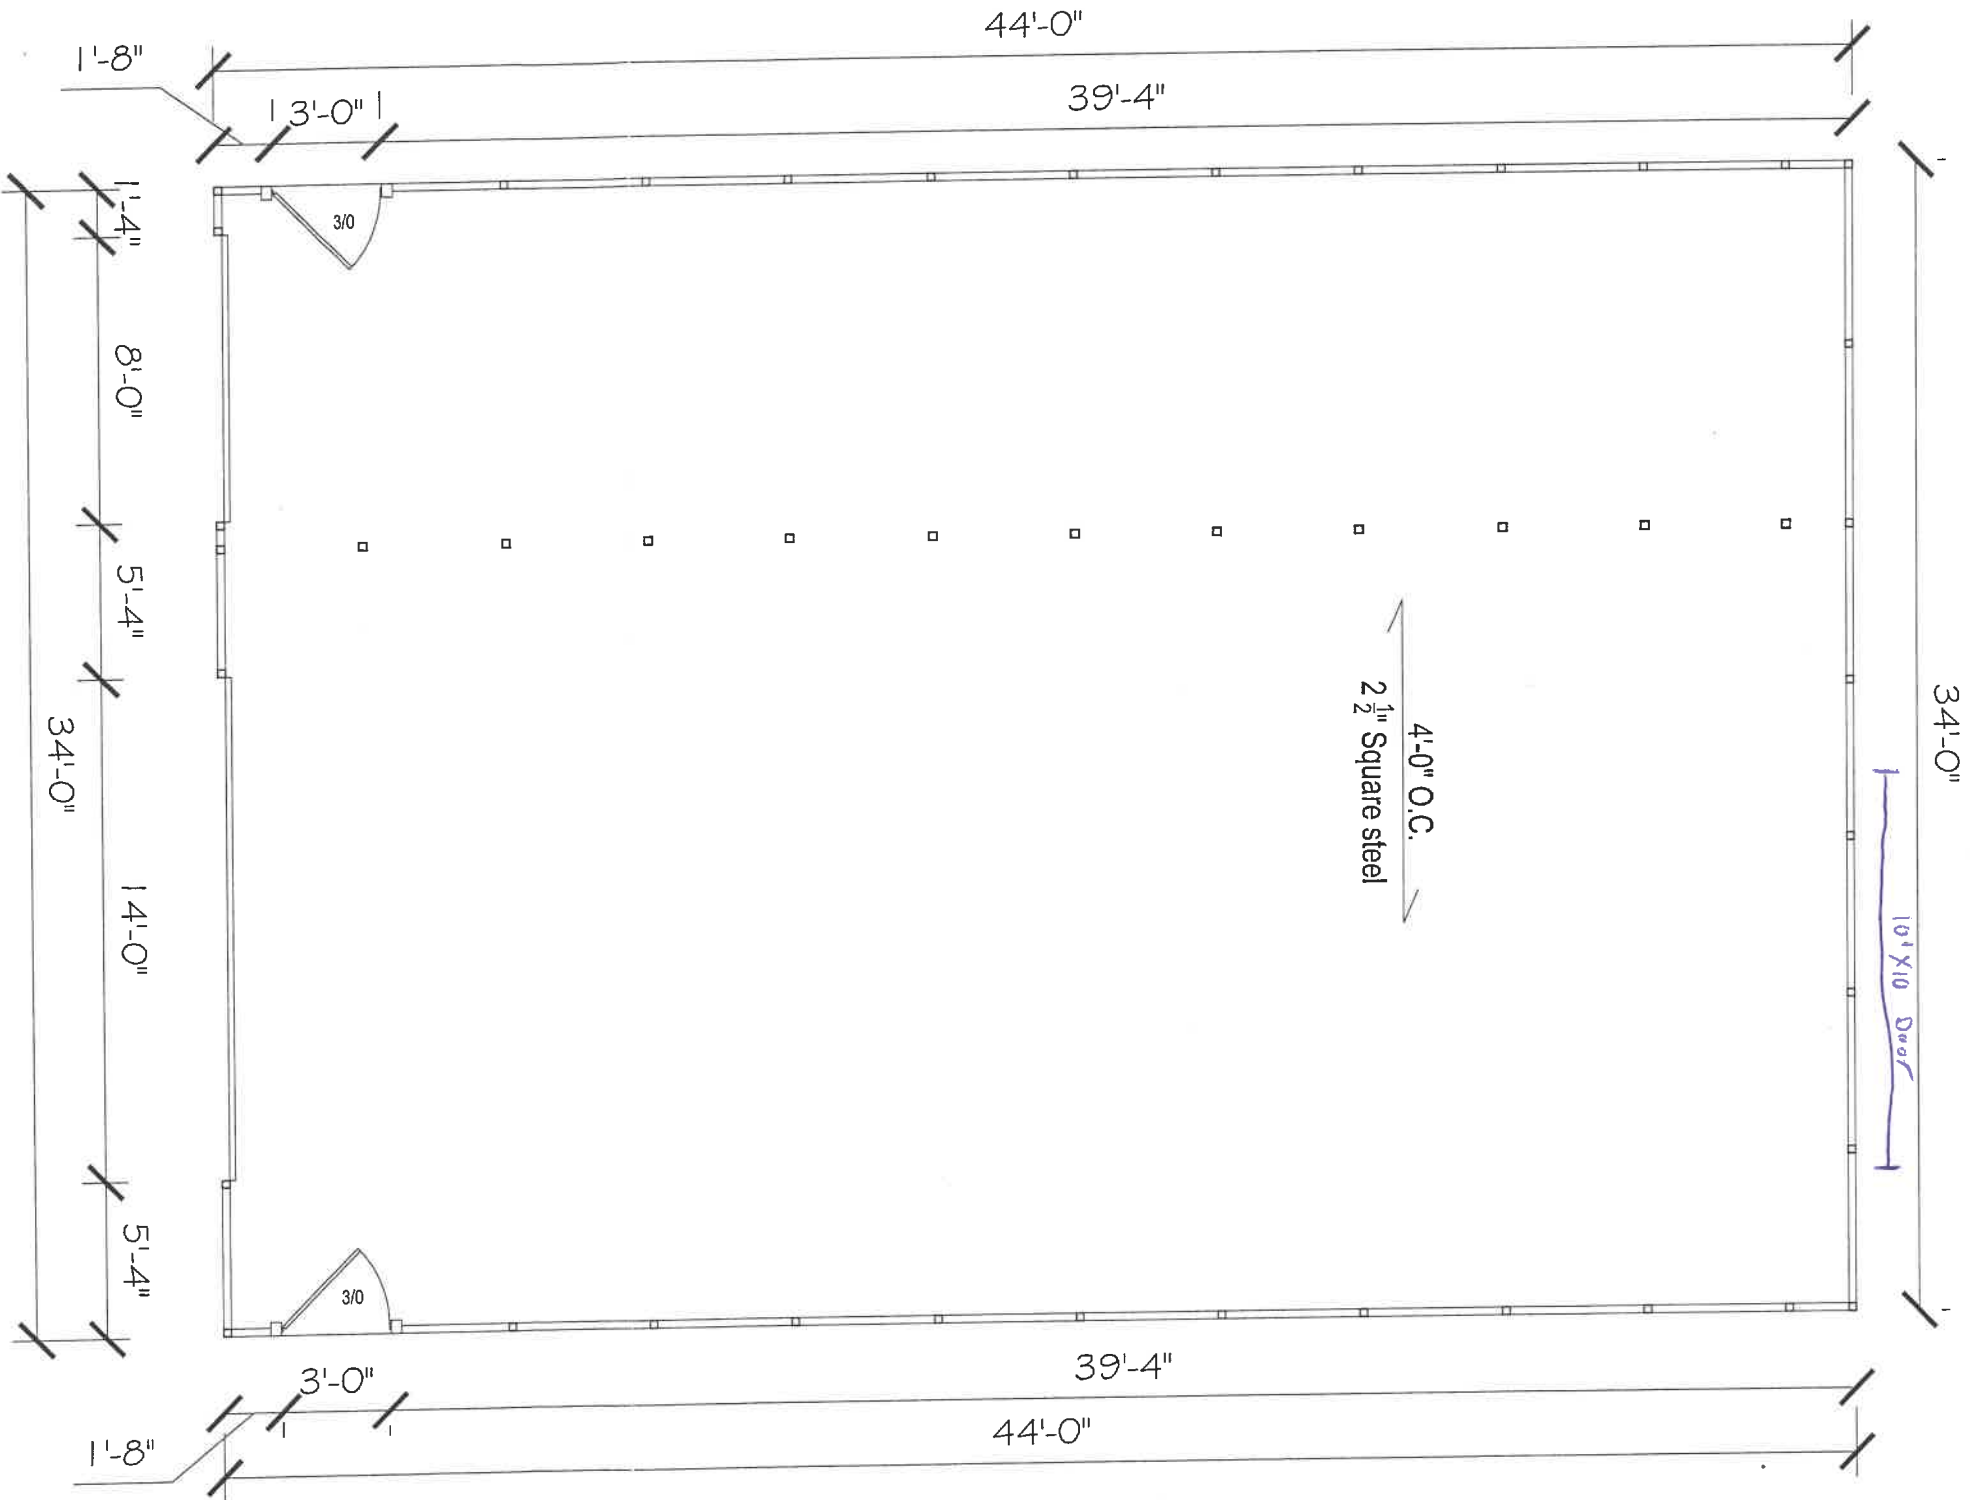

# FLOOR PLAN

3/16" = 1'-0"

\* Engineers seal does not include construction means, methods, techniques, sequences, procedures or safety precautions.  
 \* Any deviations or discrepancies on plans are to be brought to the immediate attention of Tyndall Engineering & Design, P.A. & Design, P.A. in writing.  
 \* Failure to do so will void Tyndall Engineering & Design, P.A. seal.  
 \* Please review these documents carefully.  
 \* Tyndall Engineering & Design, P.A. will interpret that all dimensions, recommendations, etc. presented in these documents were deemed acceptable once construction begins.