




A-13 ROADWAY TYPICAL SECTION
SCALE: 1" = 5'

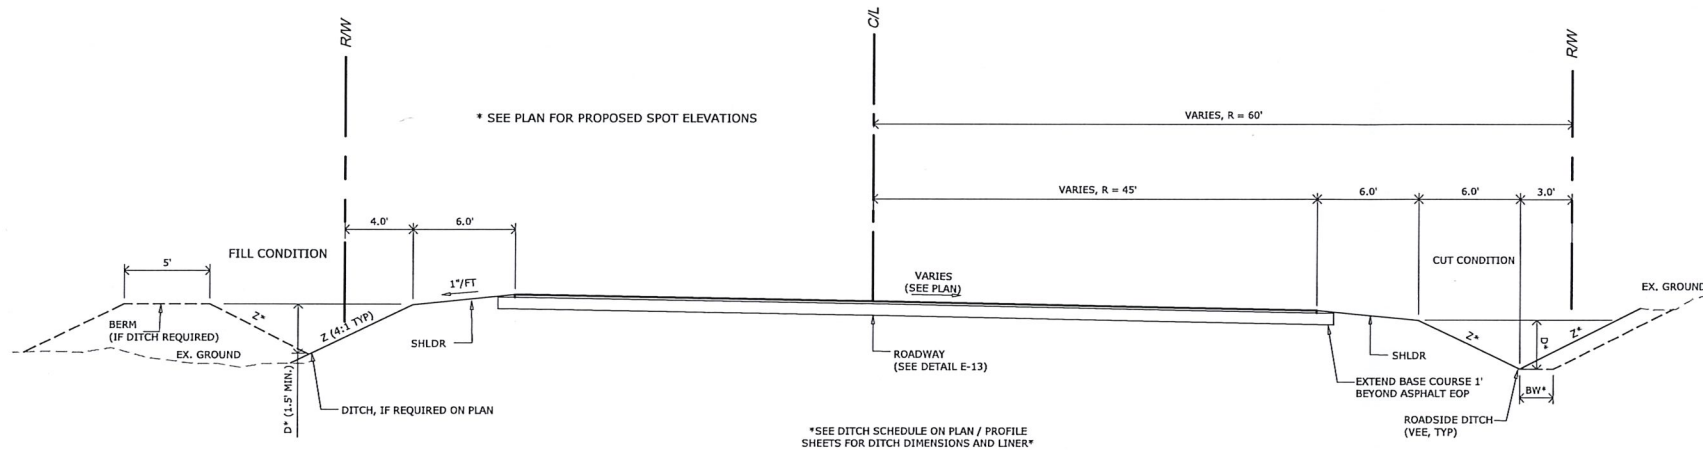




B-13 CUL-DE-SAC TYPICAL SECTION
SCALE: 1" = 5'

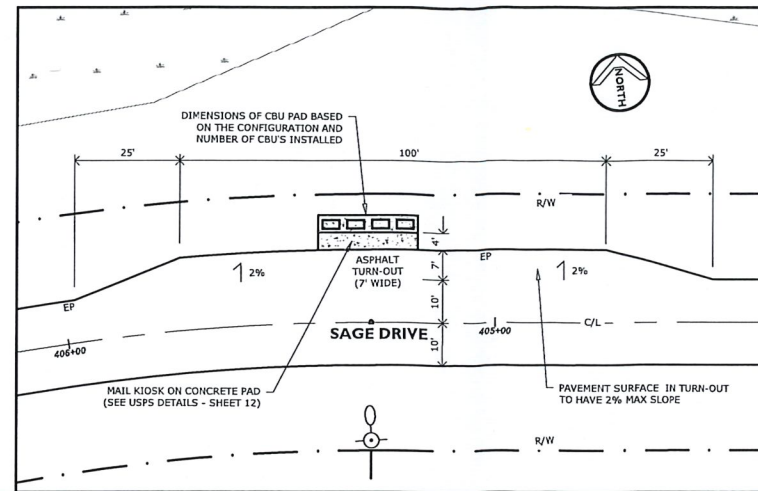

C-13 MAIL (CBU) KIOSK - SITE PLAN
SCALE: 1" = 20'

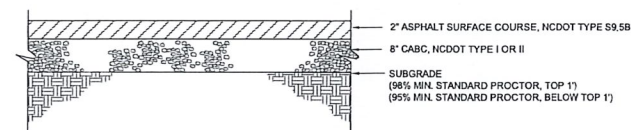

E-13 ROADWAY PAVEMENT DESIGN
NTS

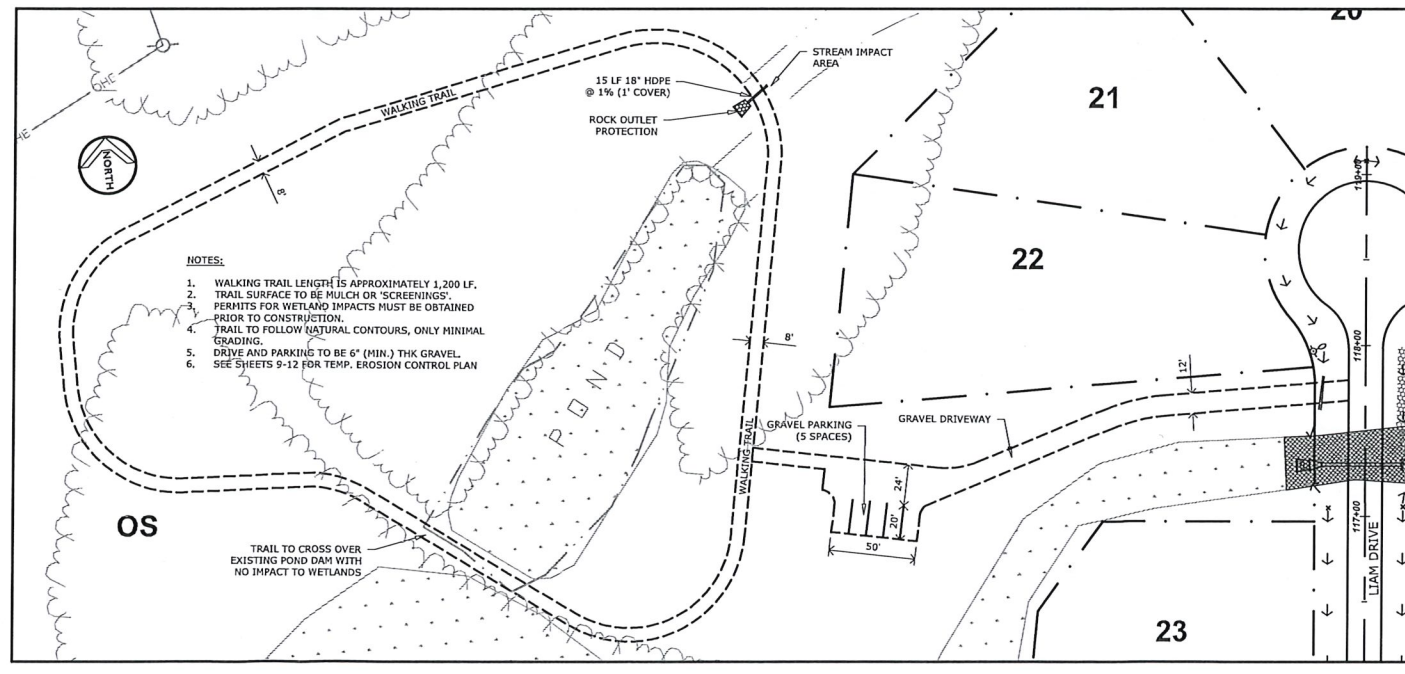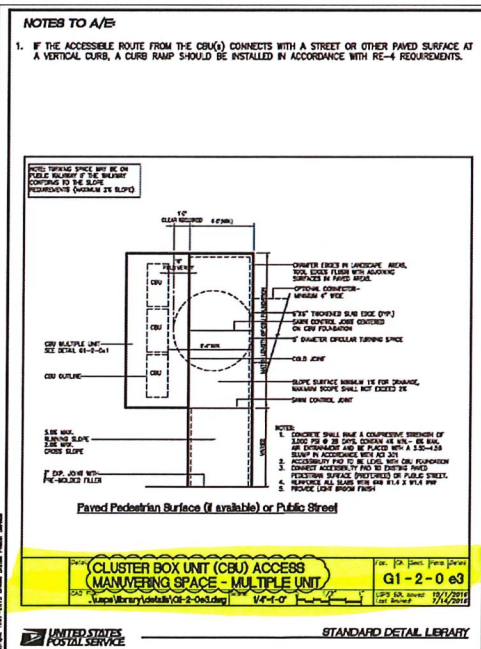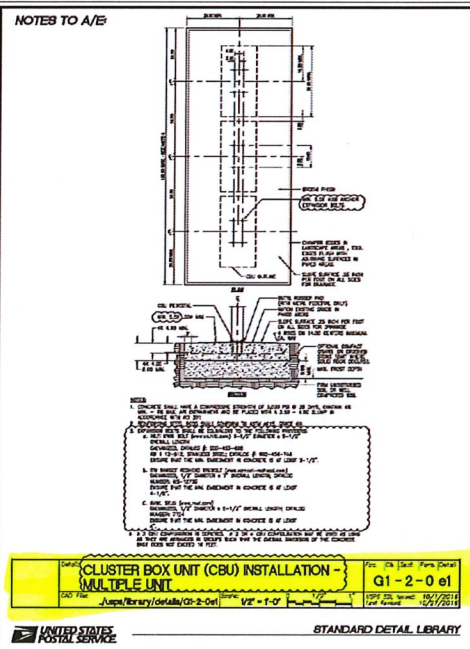

D-13 OPEN SPACE AMENITY - SITE PLAN
SCALE: 1" = 50'



HARRINGTON PLACE
RESIDENTIAL DEVELOPMENT
KNIGHT ROAD / ROSSER PITTMAN ROAD
HARNETT COUNTY, NORTH CAROLINA

TYPICAL SECTIONS AND CONSTRUCTION DETAILS

REVISIONS

AGENCY REVIEW ONLY

Scale:	NTS	Drawn by:	JRT
Sheet:	13 of 18	Designed by:	JRT
Project Number:	21-002	Reviewed by:	JRT
		Date:	30 MAR 2022