



1 FRONT ELEVATION
scale - 1/8" = 1'-0"


DOOR SCHEDULE	
A	(27) EACH 9'-0" X 7'-0" ROLLUP DOOR
B	(1) EACH 4'-0" X 7'-0" ROLLUP DOOR

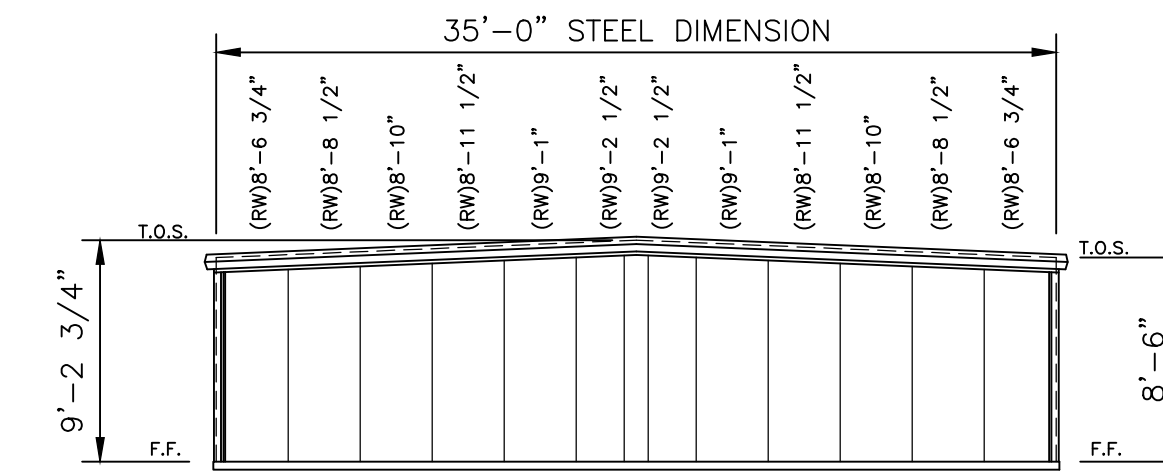


3 LEFT ELEVATION
scale - 1/8" = 1'-0"

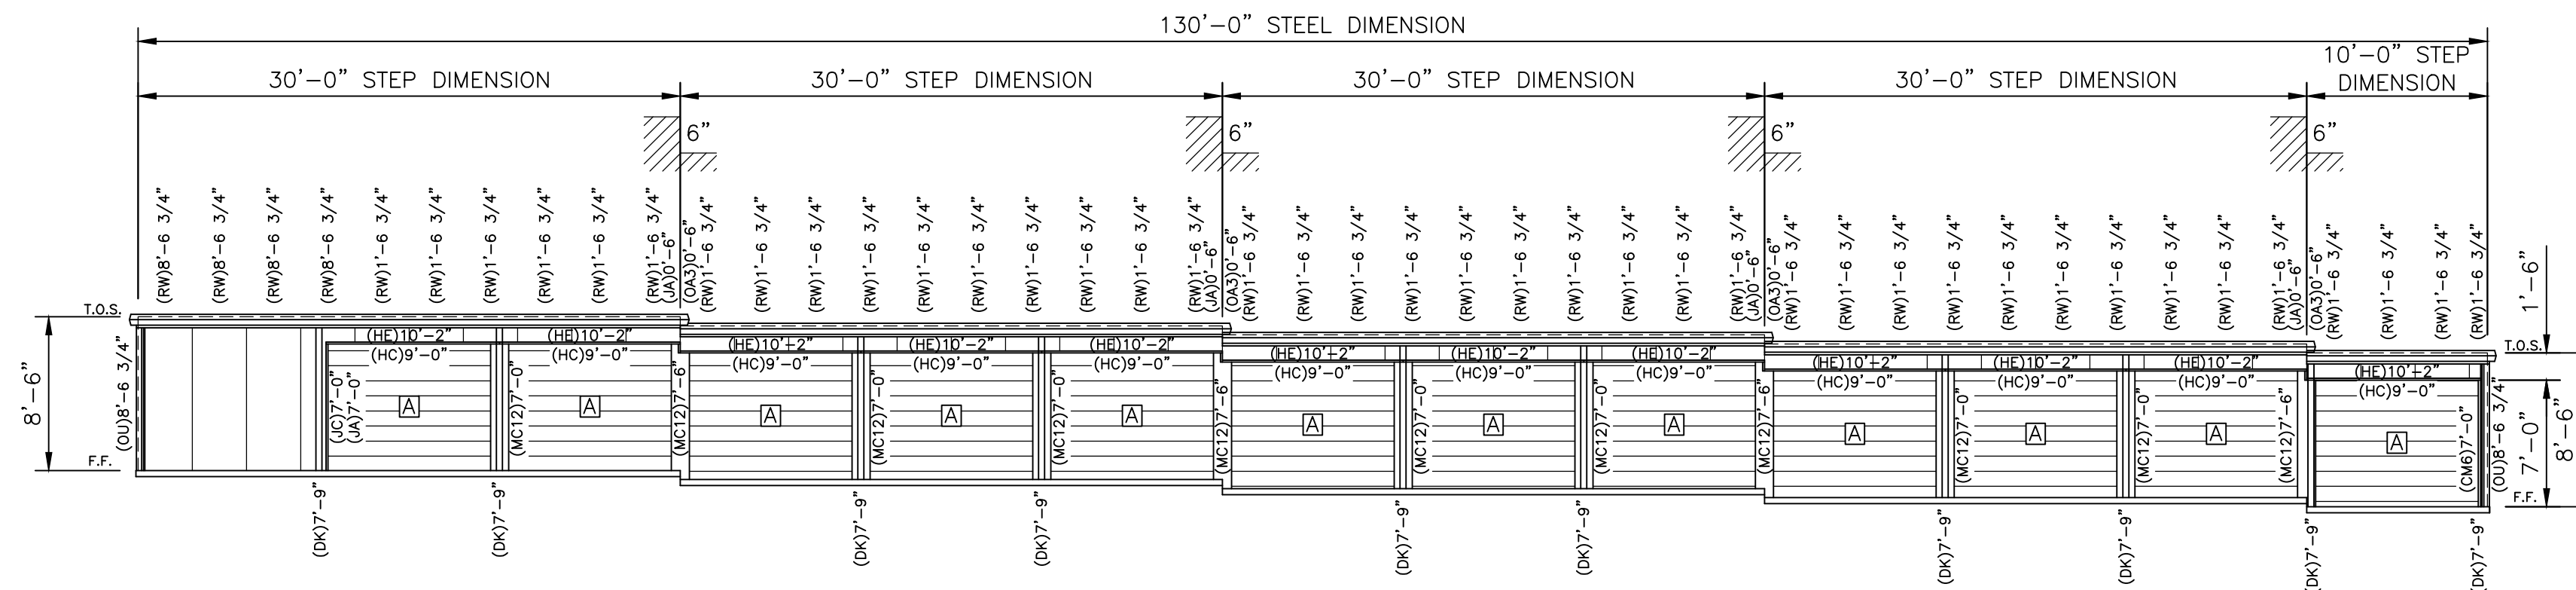

2 REAR ELEVATION
scale - 1/8" = 1'-0"

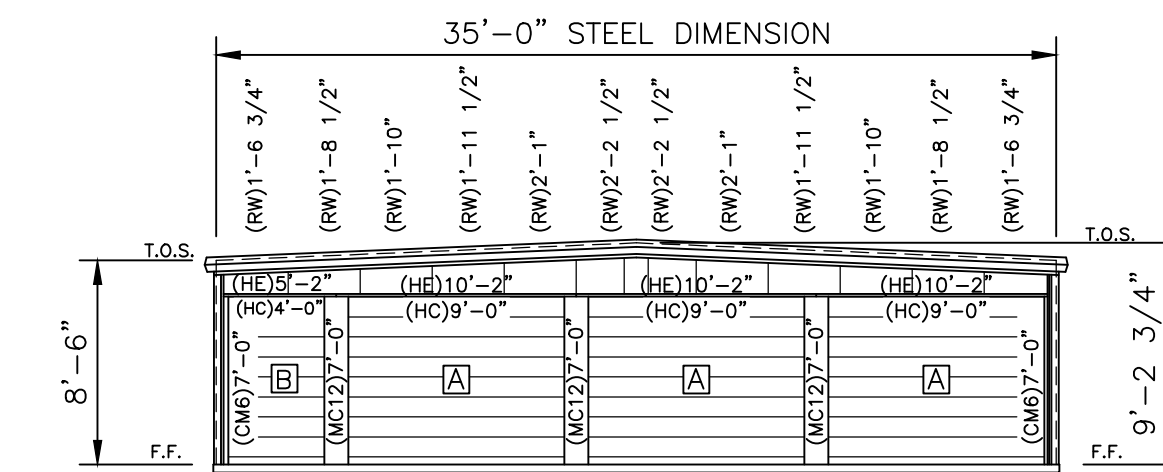

4 RIGHT ELEVATION
scale - 1/8" = 1'-0"

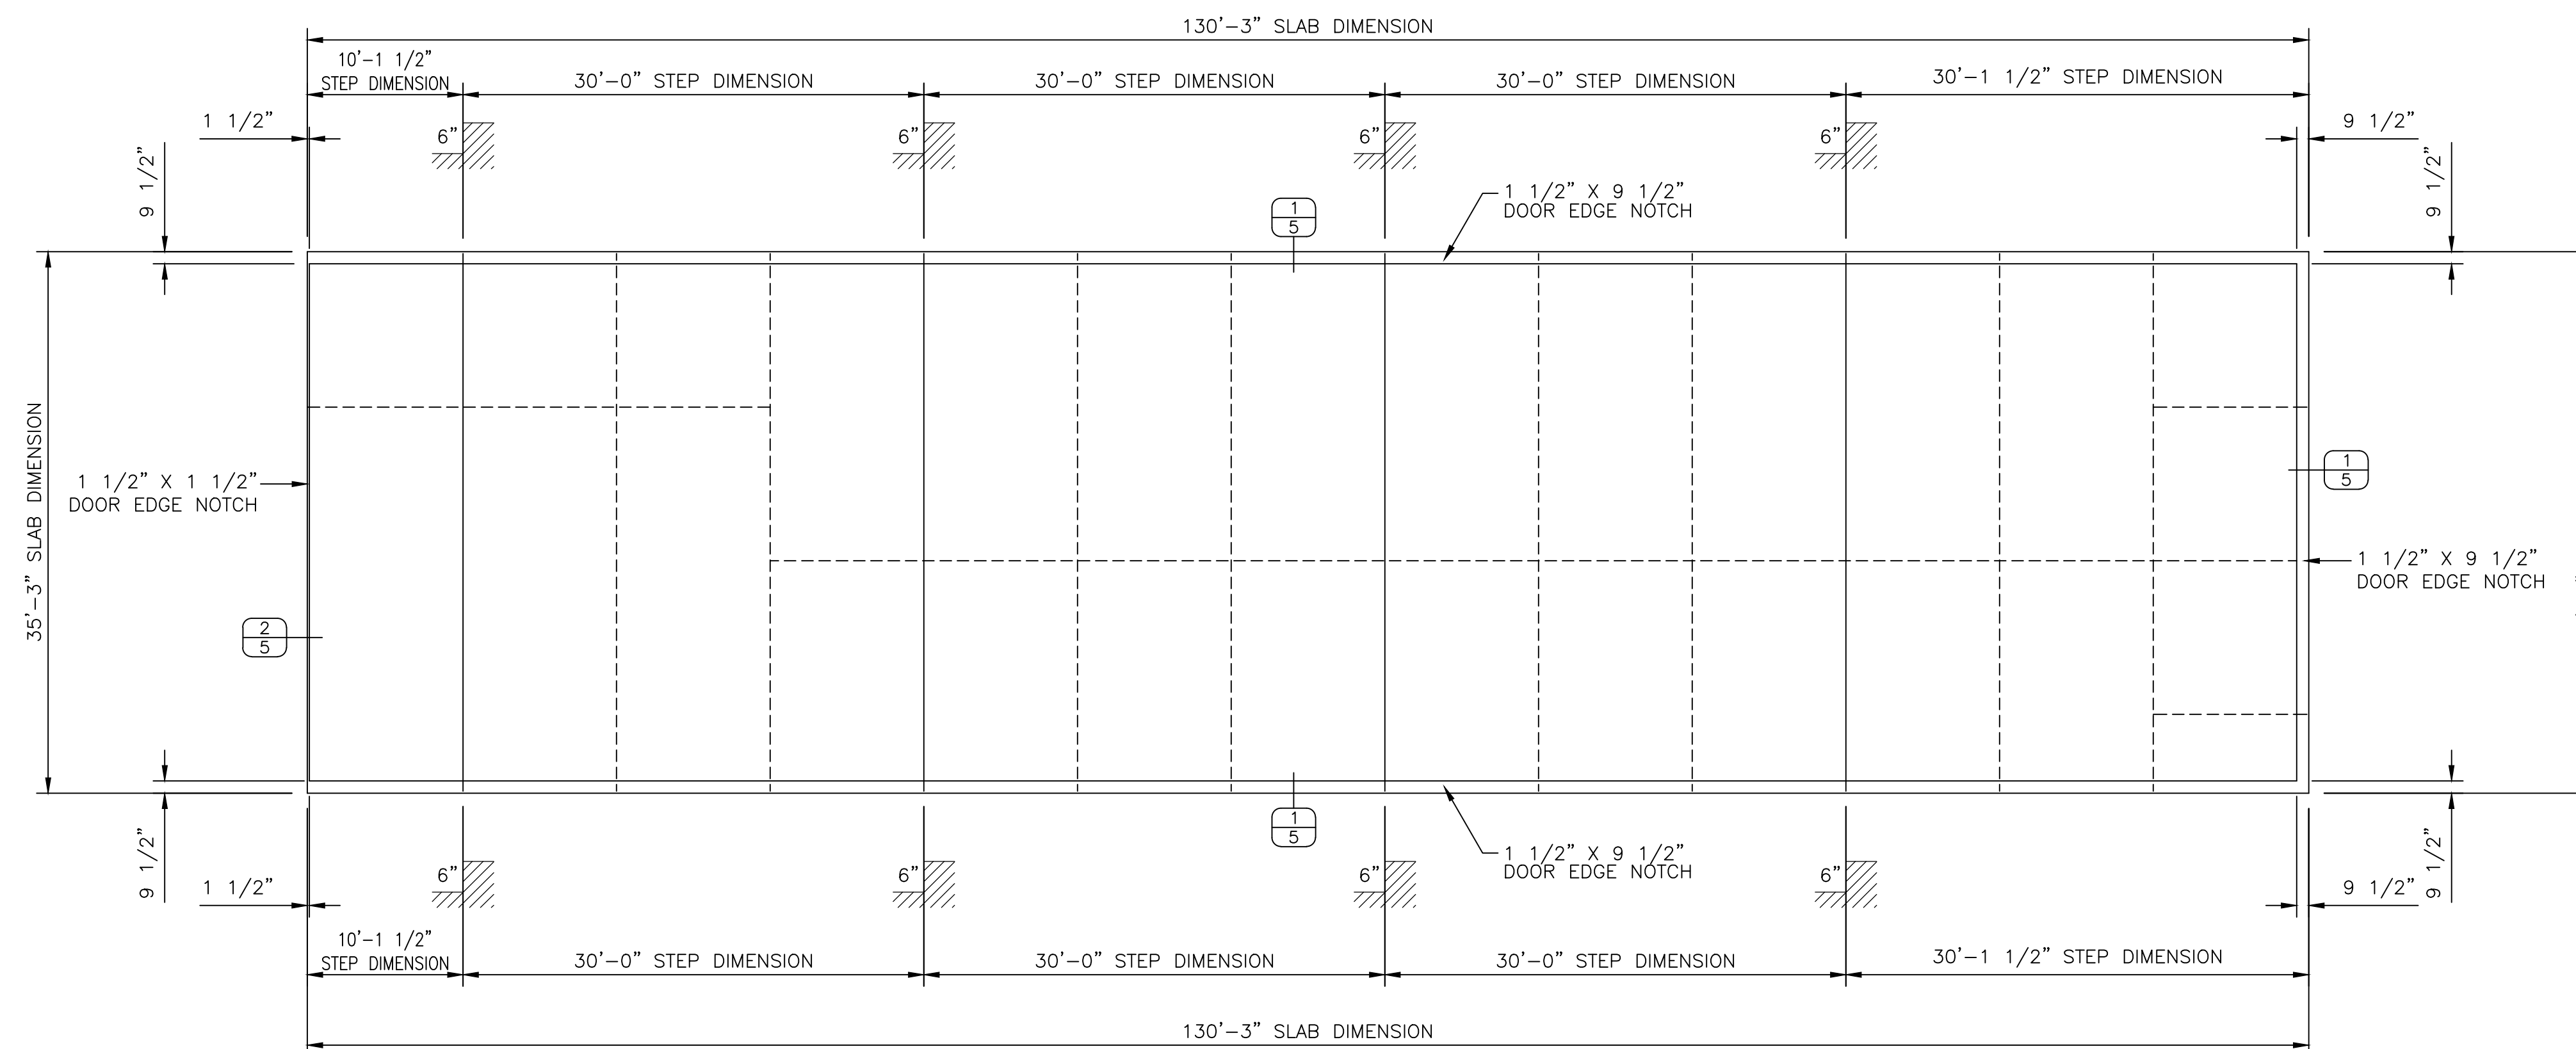

SLAB PLAN
scale - 1/8" = 1'-0"

CHANGE ORDER #1	JDA	09/27/24	BY	DATE
CONSTRUCTION	JDA	06/24/24		
PRINTS ISSUED FOR				

CONFIDENTIAL AND PROPRIETARY INFORMATION
 THESE DRAWINGS ARE THE SOLE AND EXCLUSIVE PROPERTY OF THE BUILDING MANUFACTURER. REPRODUCING, COPYING, OR DISTRIBUTING THESE DRAWINGS WITHOUT WRITTEN PERMISSION FROM THE BUILDING MANUFACTURER IS STRICTLY PROHIBITED. THE DISCLOSURE OF THESE DRAWINGS TO ANY OTHER PARTY IS PROHIBITED. THESE DRAWINGS MAY NOT BE USED TO CONSTRUCT ANY PROJECTS WITHOUT WRITTEN PERMISSION FROM THE BUILDING MANUFACTURER. THIS DOCUMENT AND ALL COPIES MUST BE RETURNED UPON DEMAND.


PROJECT: 35 x 130 x 8-6 (BLDG. 00)
 LOCATION: Erwin, NC 28339


TruSteel
 BUILDINGS
 7553 MACON HWY
 WATKINSVILLE, GA 30677
 706-310-4081

DWG #24-67999-CL1

Sheet


2 of 9

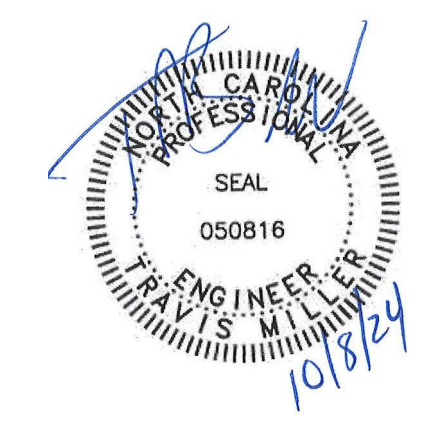

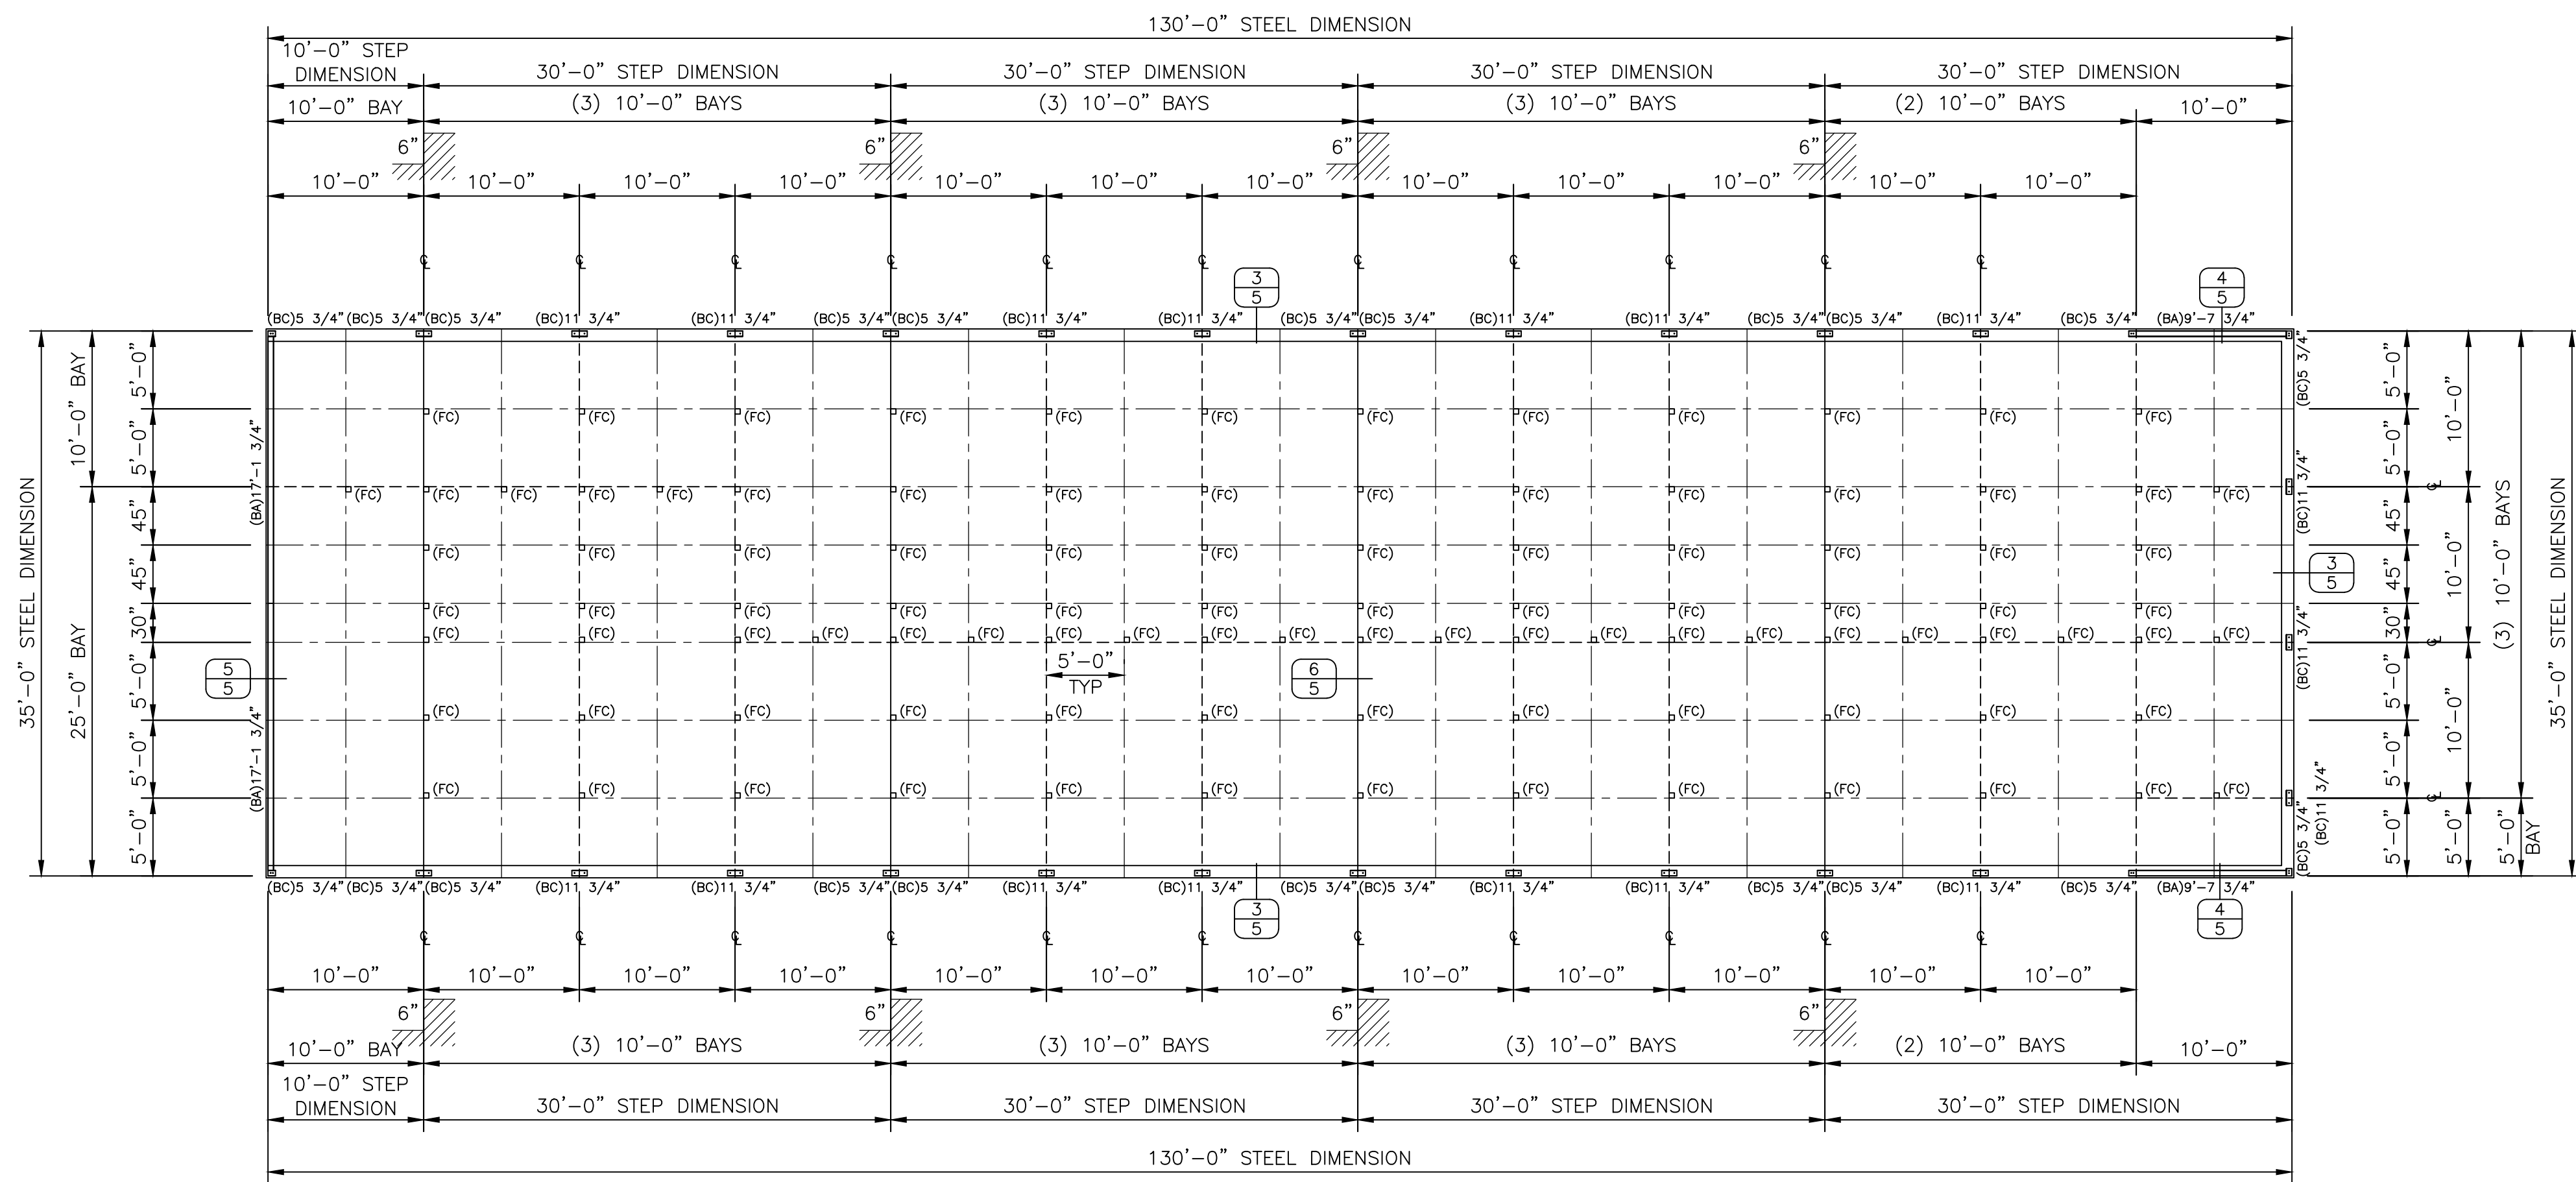

FLOOR PLAN

scale - 1/8" = 1'-0"

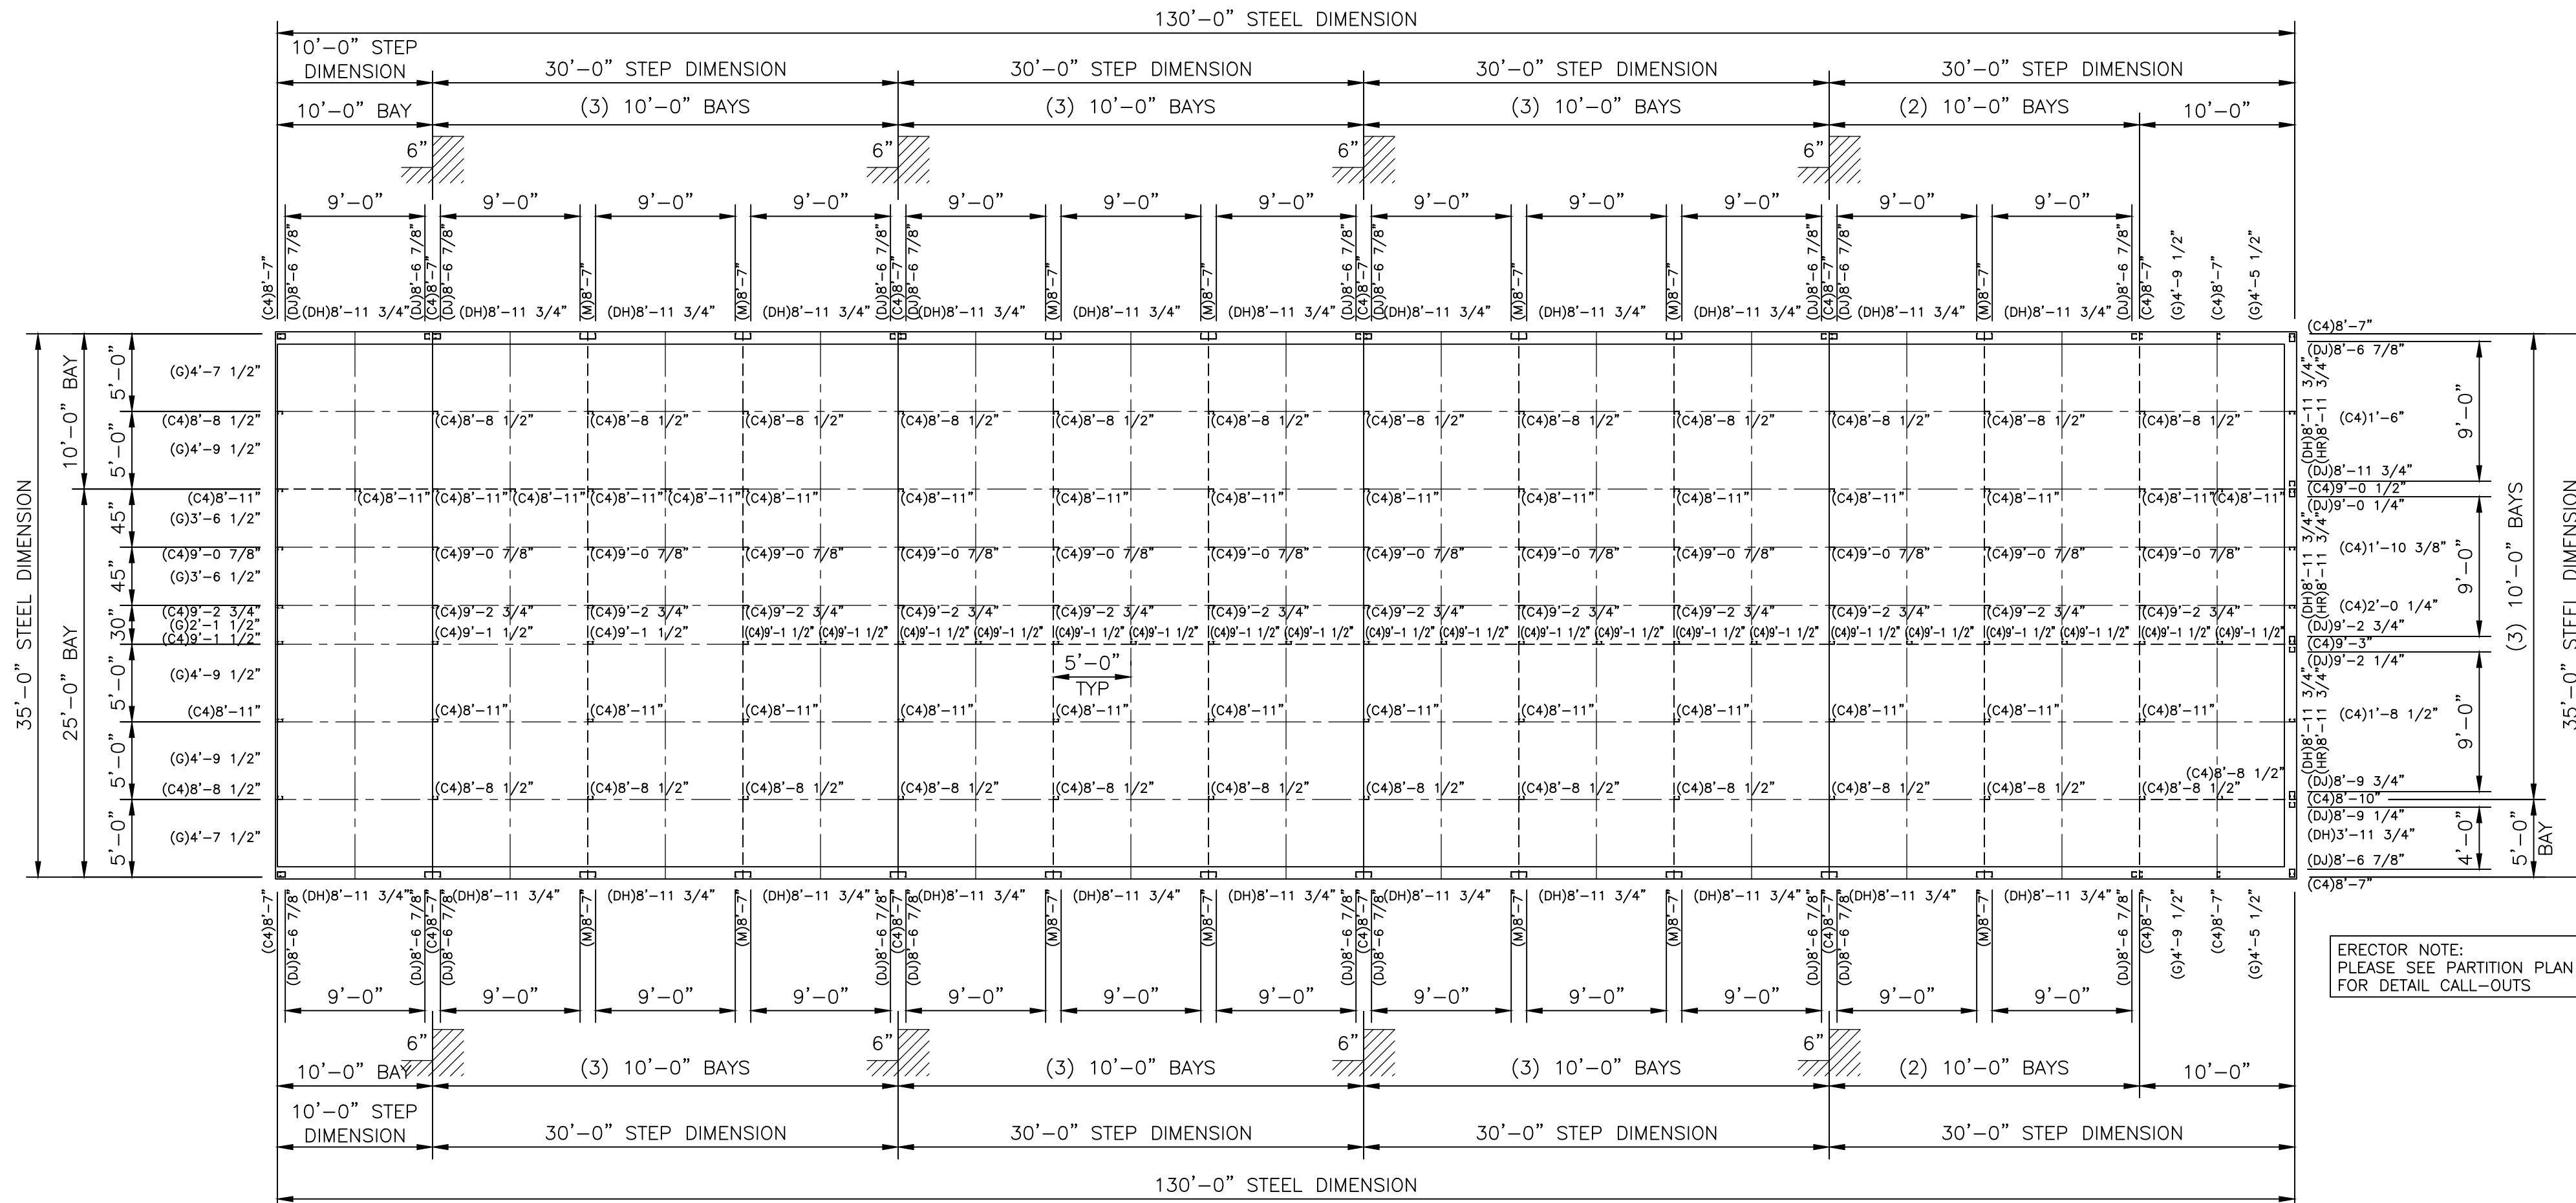

ERECTOR NOTE:
PLEASE SEE PARTITION PLAN
FOR DETAIL CALL-OUTS

FRAMING PLAN

scale - 1/8" = 1'-0"

DATE	JDA	09/27/24
BY	JDA	06/24/24
CONSTRUCTION		
CHANGE ORDER #1		
PRINTS ISSUED FOR		

CONFIDENTIAL AND PROPRIETARY INFORMATION
 THESE DRAWINGS ARE THE SOLE AND EXCLUSIVE PROPERTY OF THE BUILDING MANUFACTURER. NO REPRODUCTION, STORAGE, RETRIEVAL, TRANSMISSION, OR CONFIDENTIAL INFORMATION CONTAINED IN THESE DRAWINGS MAY BE USED FOR ITS OWN BENEFIT. THE DISCLOSURE OF THESE DRAWINGS TO ANY OTHER PARTY IS STRICTLY PROHIBITED. THESE DRAWINGS MAY NOT BE USED TO CONSTRUCT LIKE PROJECTS WITHOUT WRITTEN PERMISSION FROM THE BUILDING MANUFACTURER. THIS DOCUMENT AND ALL COPIES MUST BE RETURNED UPON DEMAND.

PROJECT: 35 x 130 x 8-6 (BLDG. 00)
 LOCATION: Erwin, NC 28339


TruSteel
 BUILDINGS
 7553 MACON HWY
 WATKINSVILLE, GA 30677
 706-310-4081

DWG #24-67999-CL1


Sheet

3 of 9



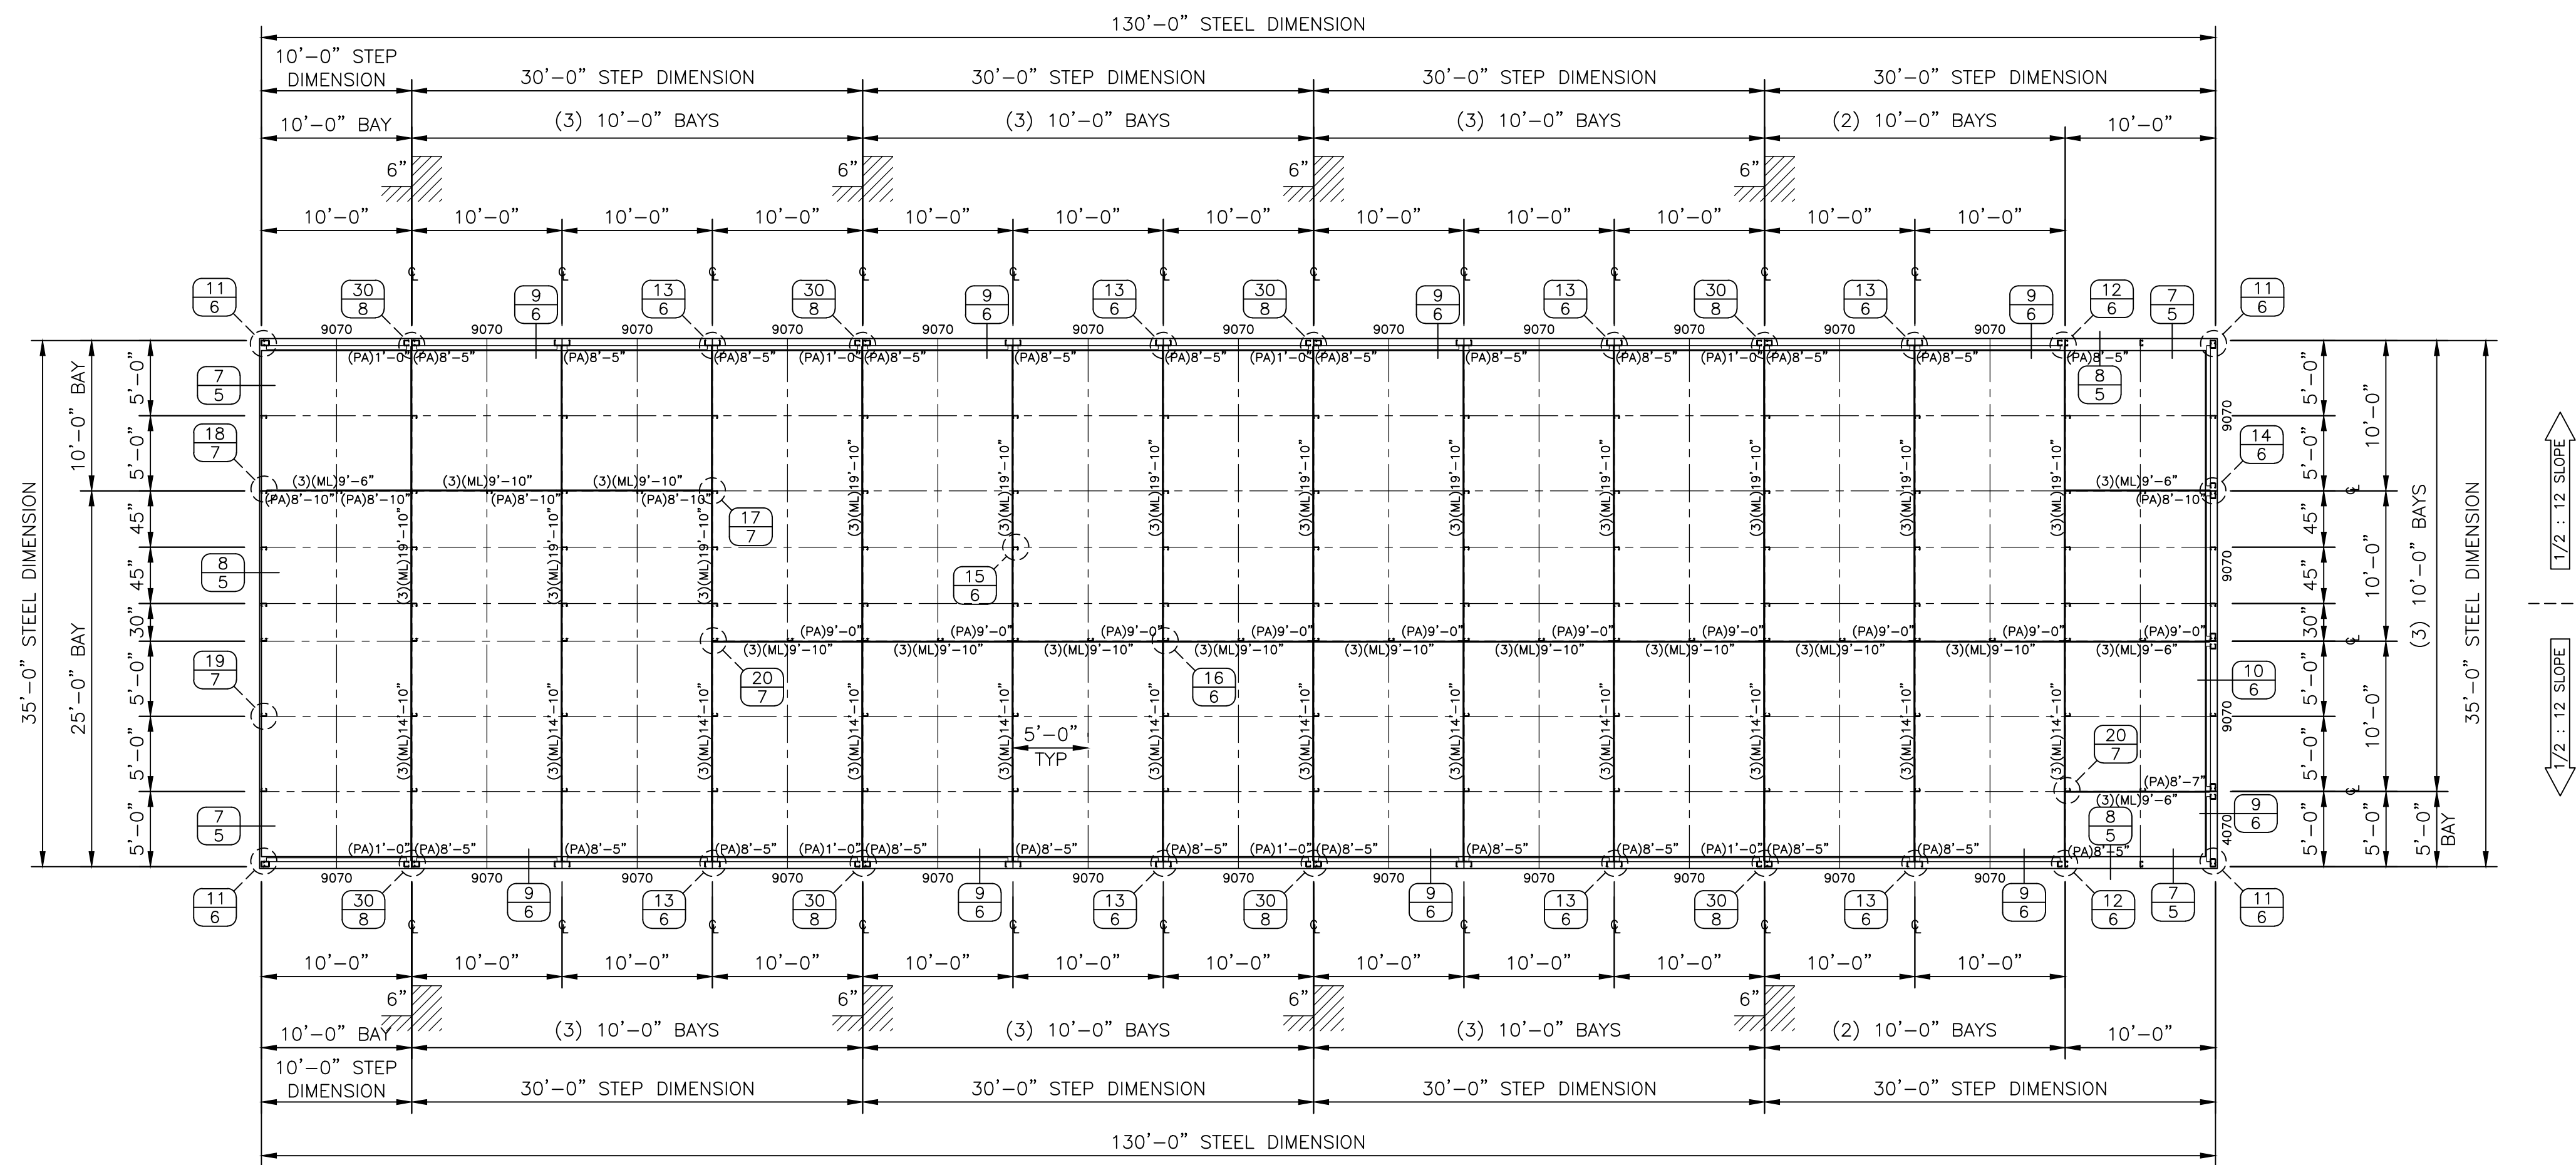

PARTITION PLAN
 scale - 1/8" = 1'-0"

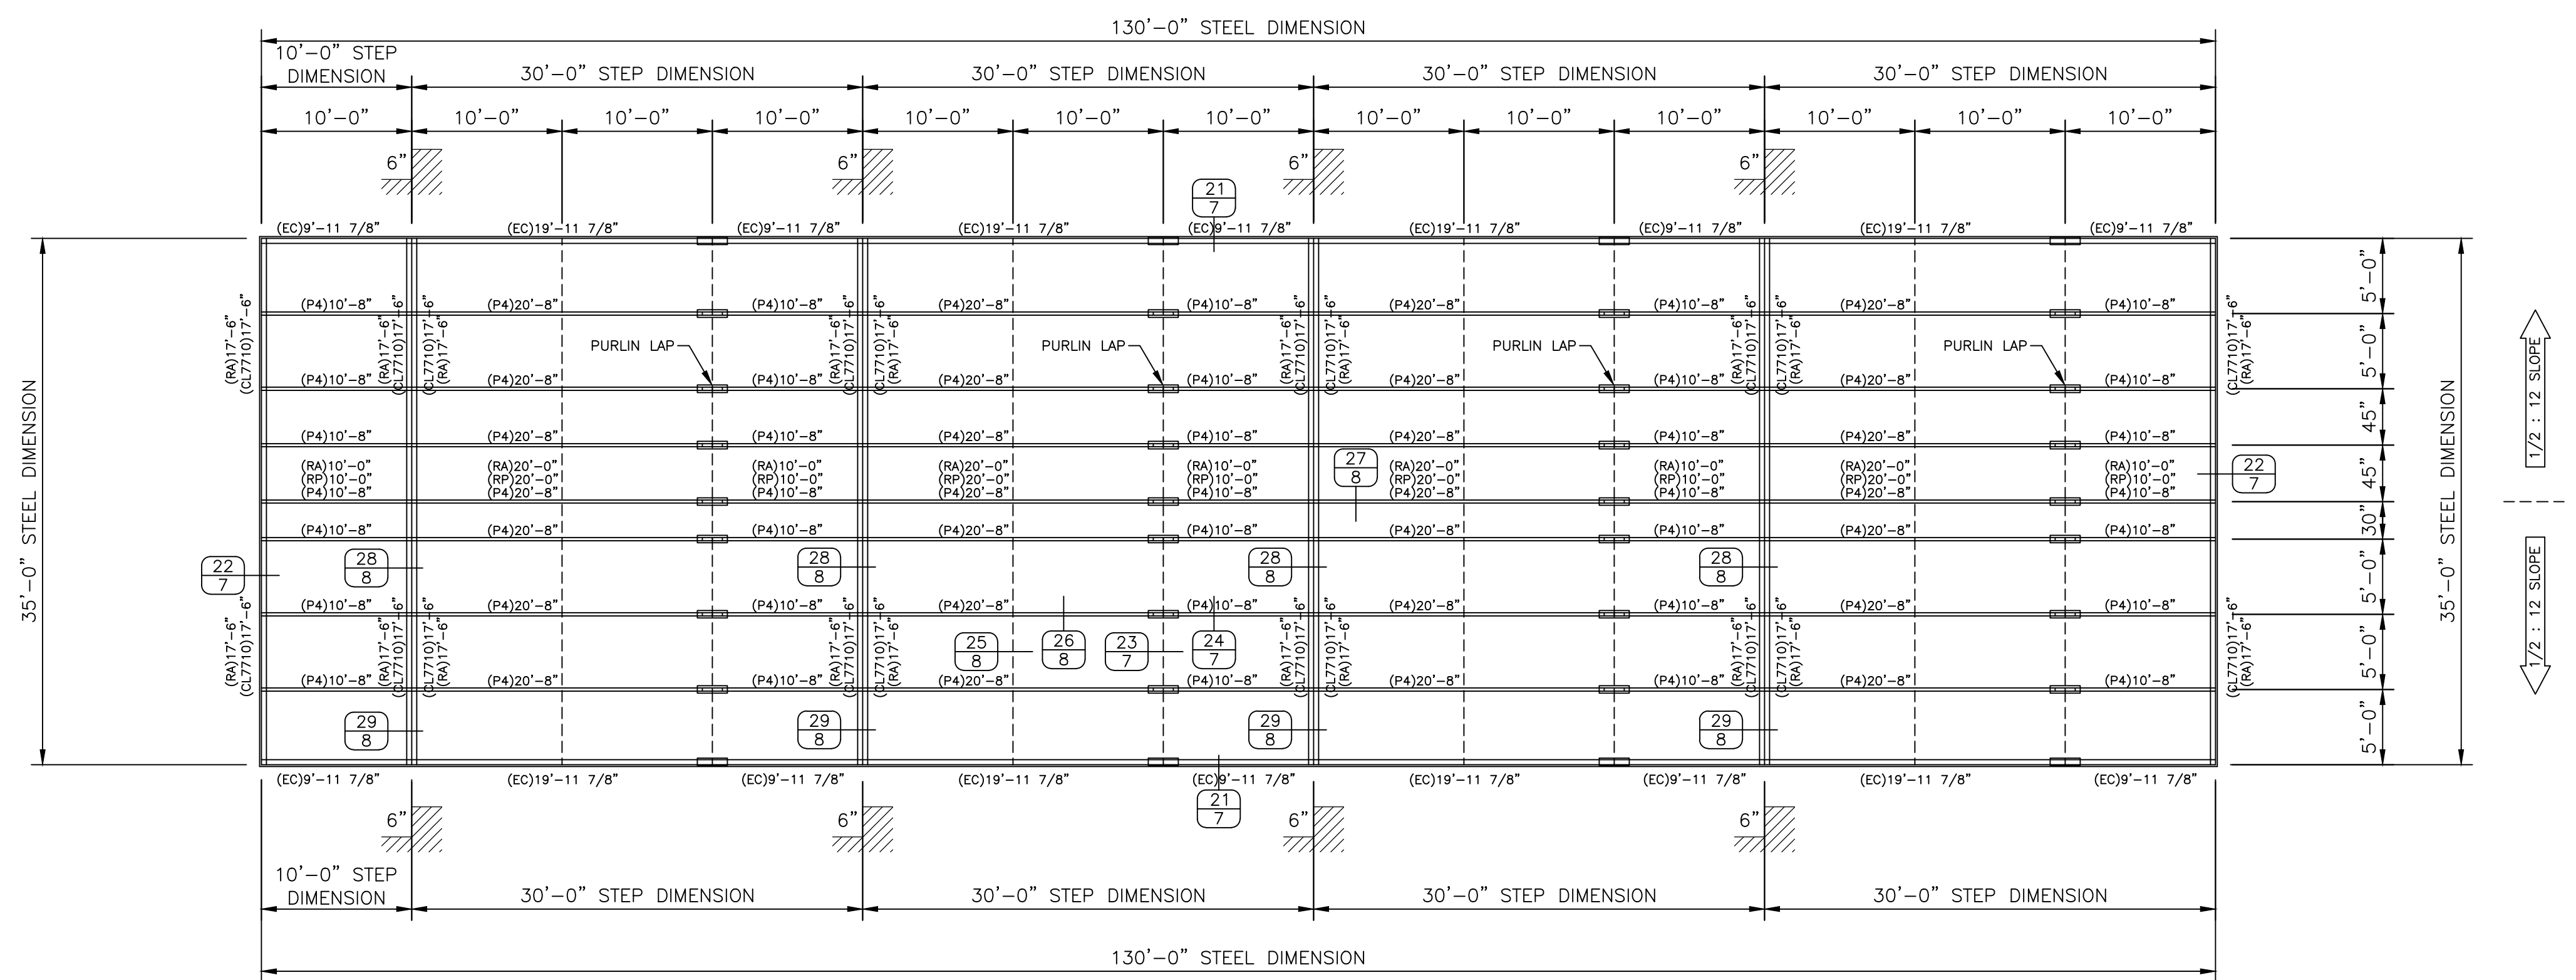

ROOF PLAN
 scale - 1/8" = 1'-0"

DATE	06/24/24
BY	JDA
CONSTRUCTION #1	09/27/24
CHANGE ORDER #1	JDA

CONFIDENTIAL AND PROPRIETARY INFORMATION
 THESE DRAWINGS ARE THE SOLE AND EXCLUSIVE PROPERTY OF THE BUILDING MANUFACTURER. REPRODUCTION, DISTRIBUTION, OR DISSEMINATION OF THESE DRAWINGS WITHOUT THE WRITTEN PERMISSION OF THE BUILDING MANUFACTURER IS STRICTLY PROHIBITED. THE DISCLOSURE OF THESE DRAWINGS TO ANY OTHER PARTY IS NOT TO BE CONSIDERED AS A WARRANTY OR AS A GUARANTEE OF THE ACCURACY OF THESE DRAWINGS. THE BUILDING MANUFACTURER SHALL NOT BE RESPONSIBLE FOR ANY DAMAGE TO PROPERTY OR PERSONS ARISING FROM THE USE OF THESE DRAWINGS WITHOUT WRITTEN PERMISSION FROM THE BUILDING MANUFACTURER. THIS DOCUMENT AND ALL COPIES MUST BE RETURNED UPON DEMAND.

PROJECT: 35 x 130 x 8-6 (BLDG. 00)
 LOCATION: Erwin, NC 28339


TruSteel
 BUILDINGS
 7553 MACON HWY
 WATKINSVILLE, GA 30677
 706-310-4081

DWG #24-67999-CL1


Sheet

4 of 9




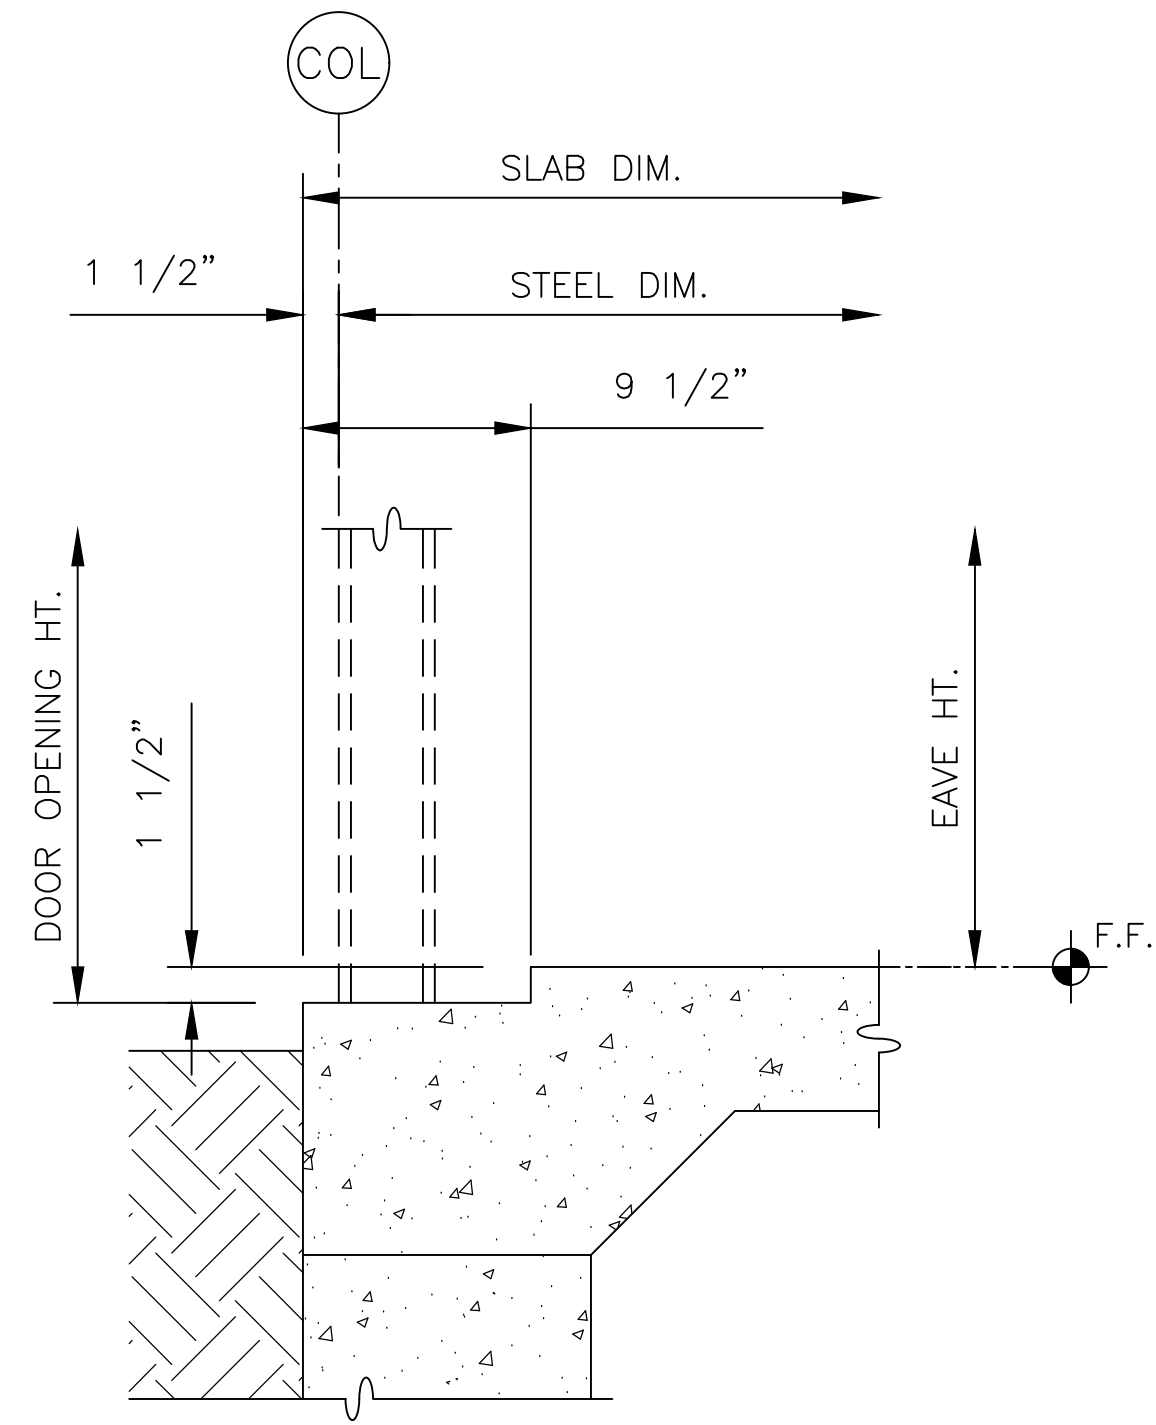


1 DOOR EDGE SLAB NOTCH
9 1/2" X 1 1/2" NOTCH

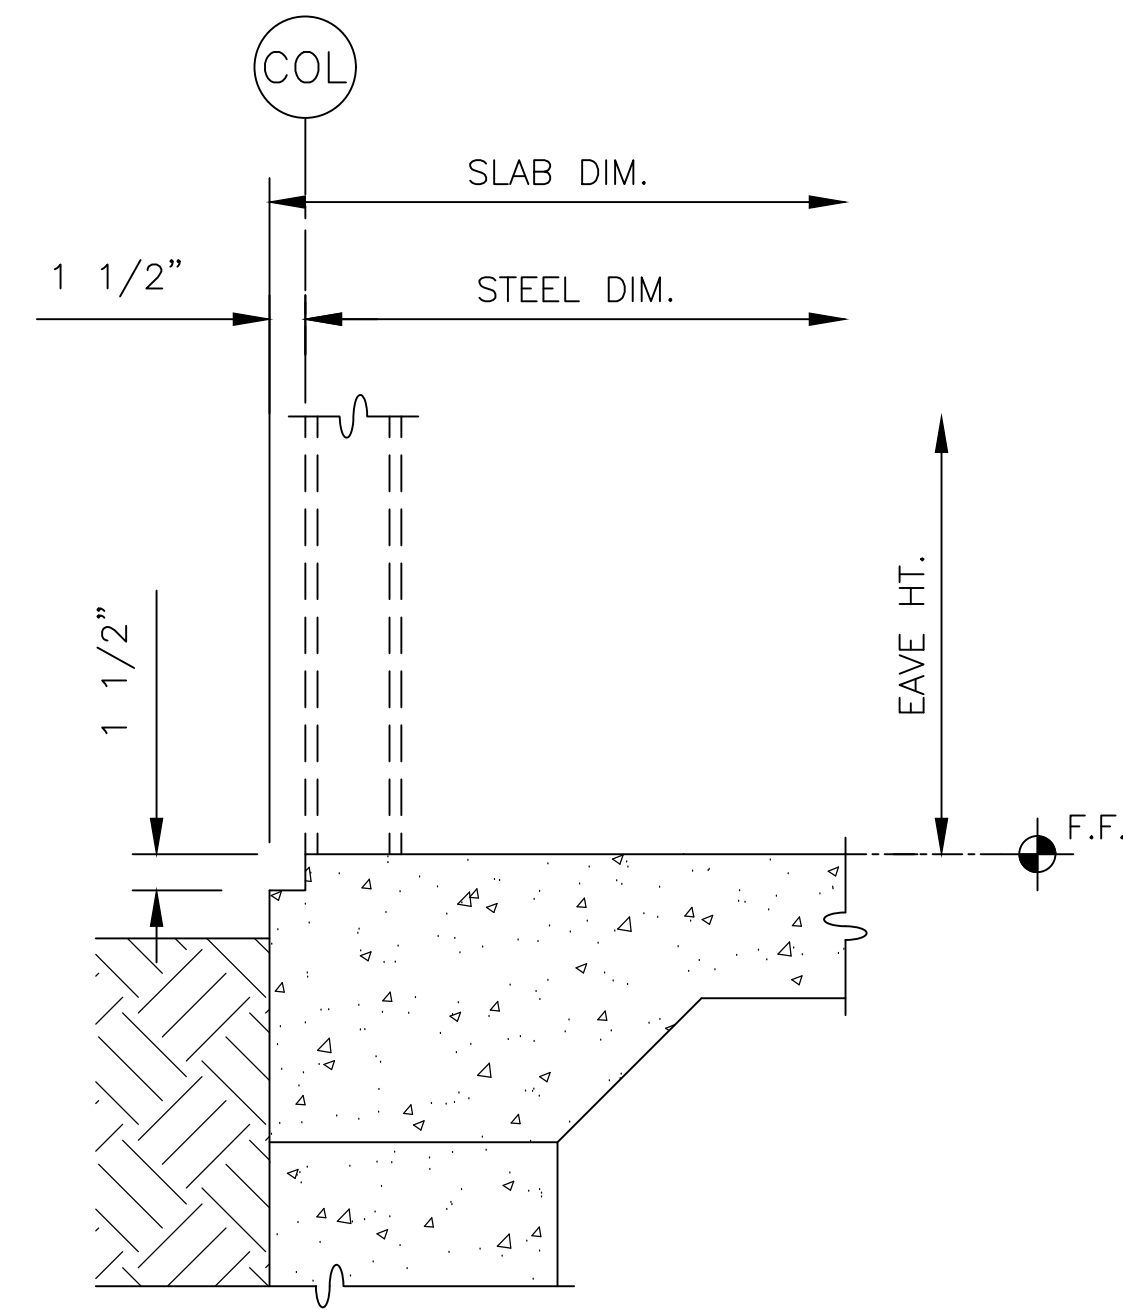



2 WALL EDGE SLAB NOTCH
1 1/2" X 1 1/2" NOTCH

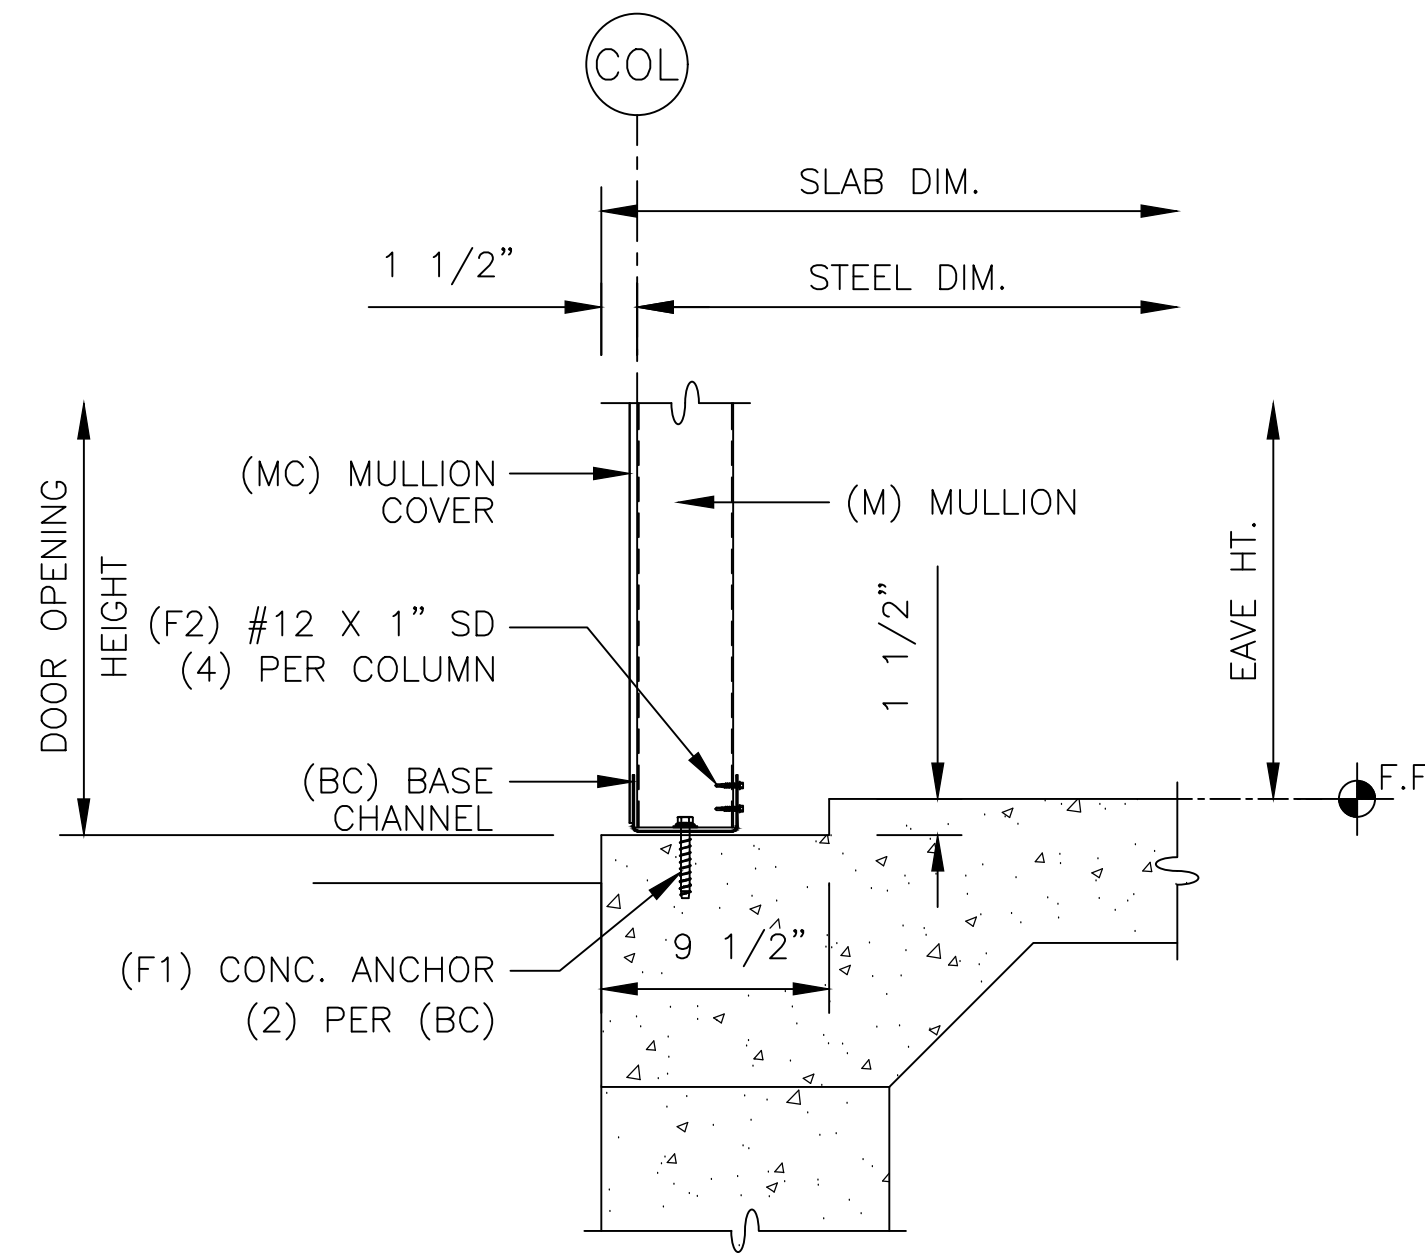


3 DOOR EDGE BASE

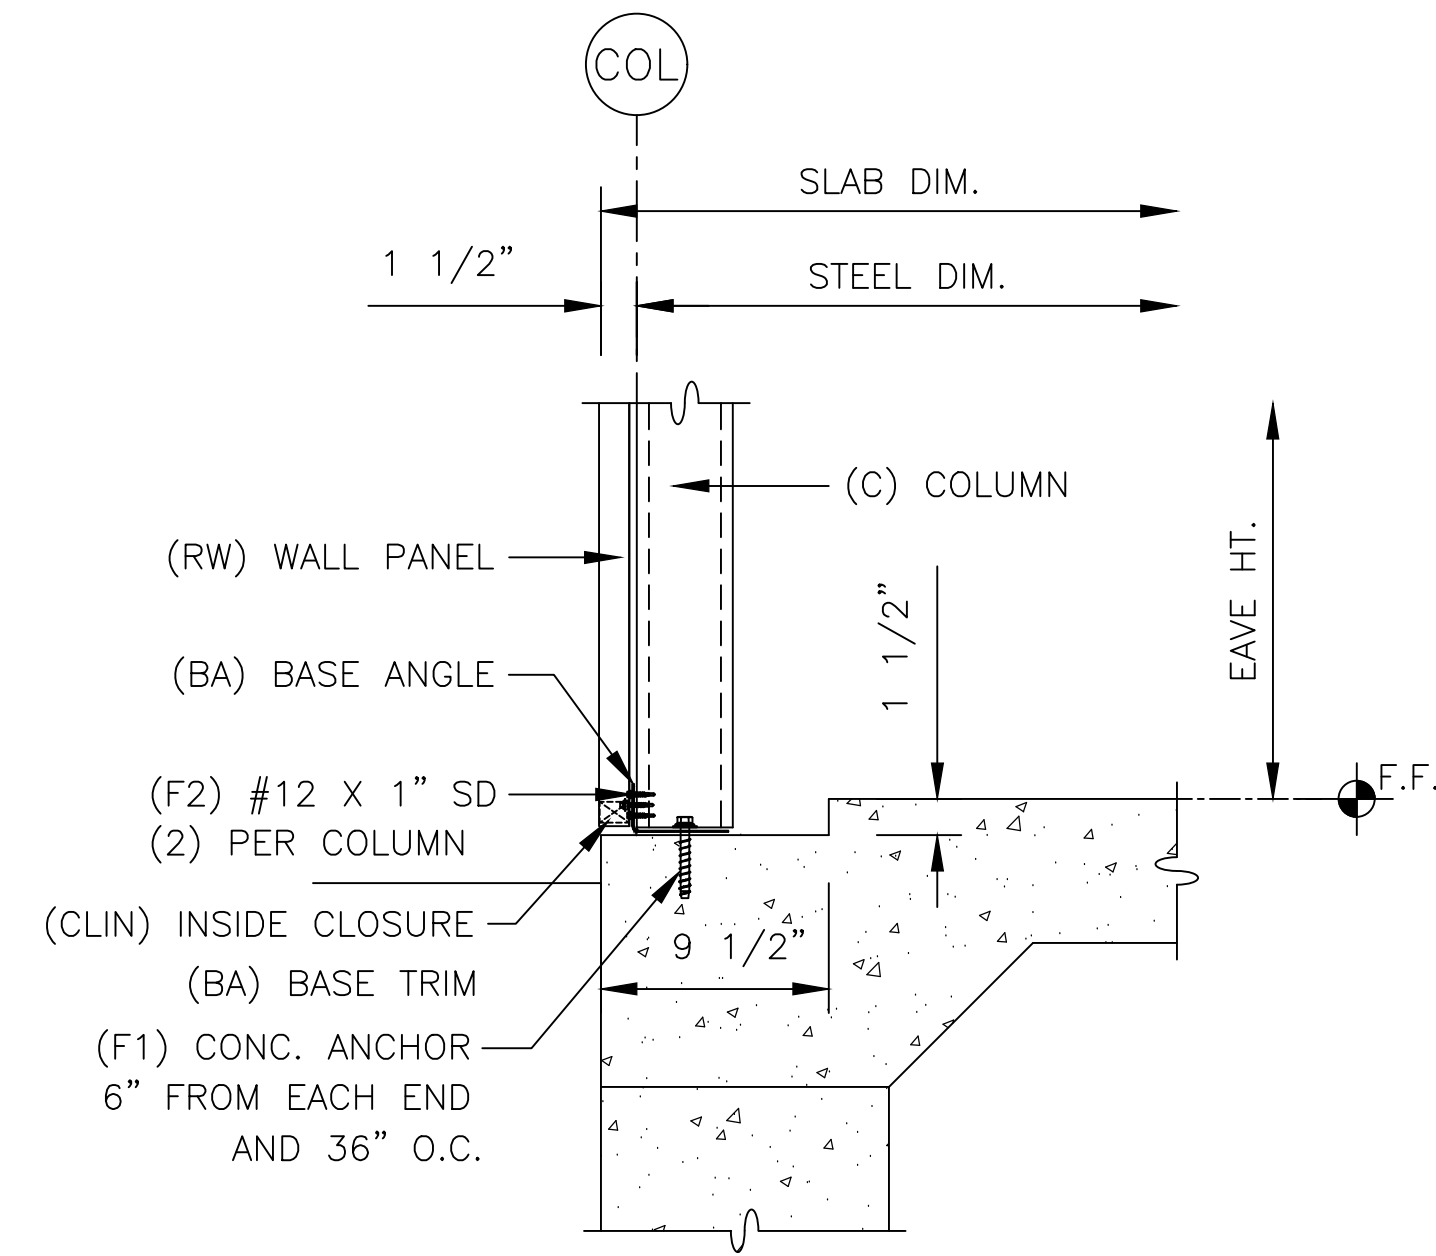


4 SHEETED WALL EDGE BASE ANGLE

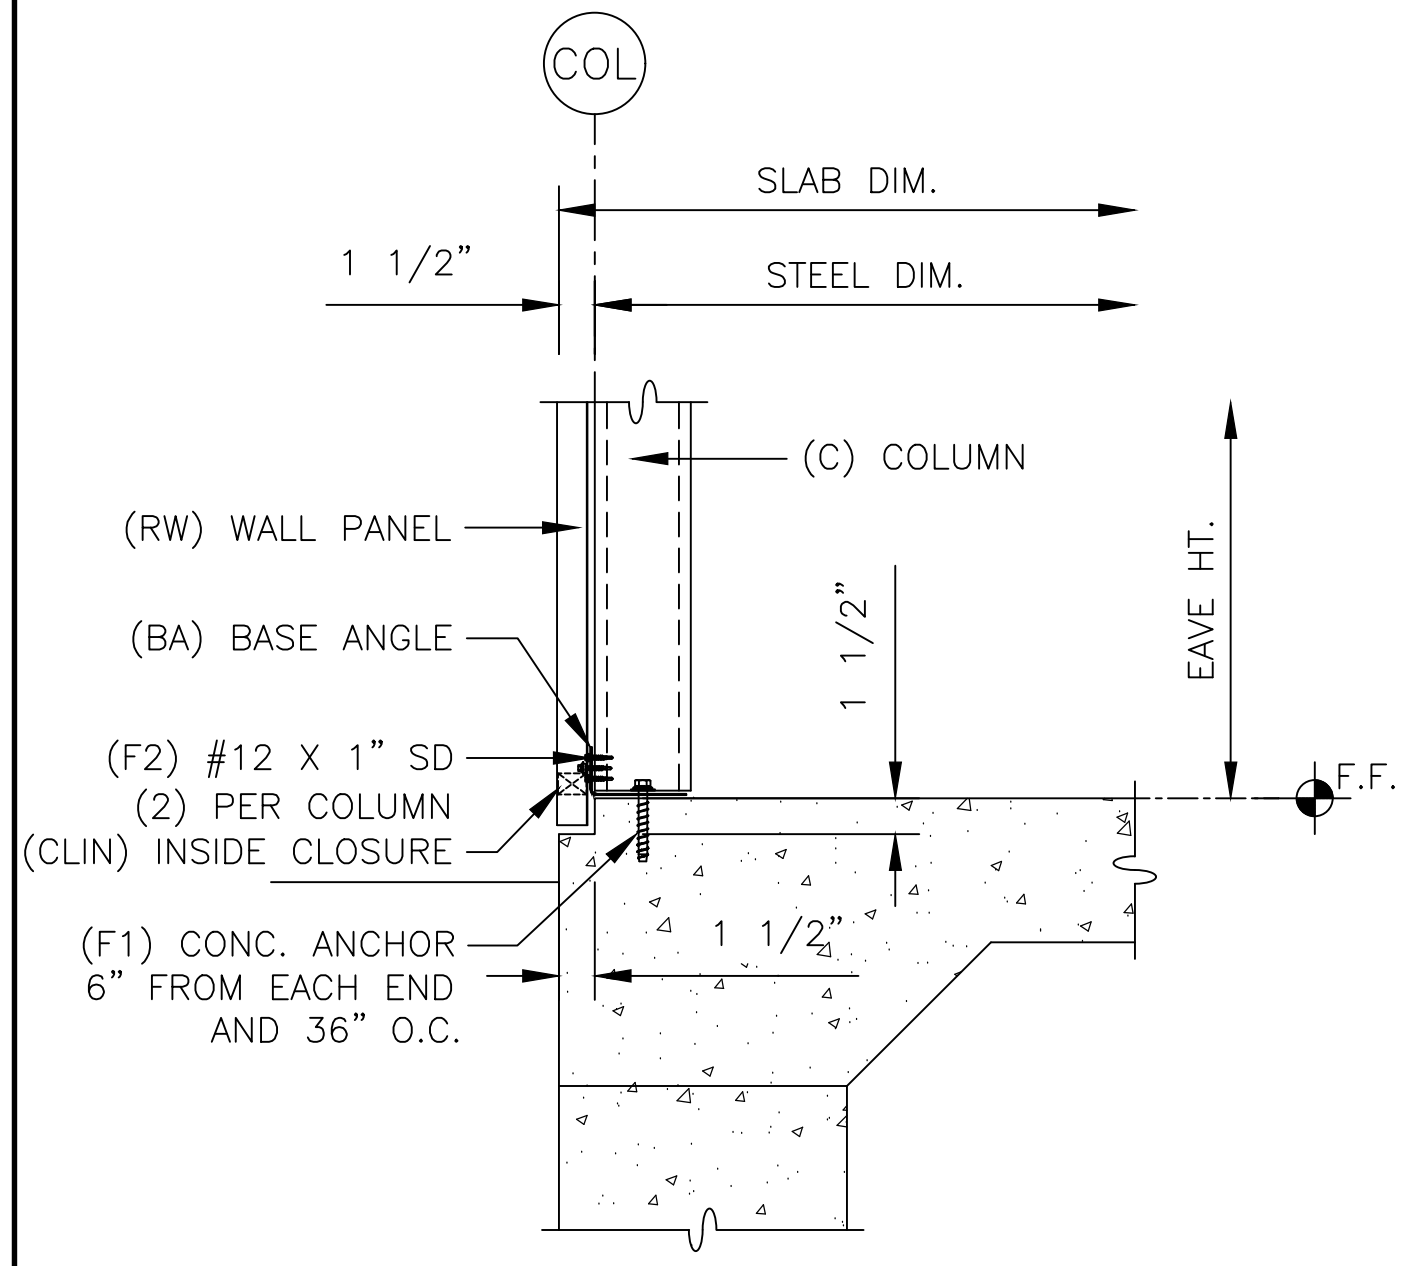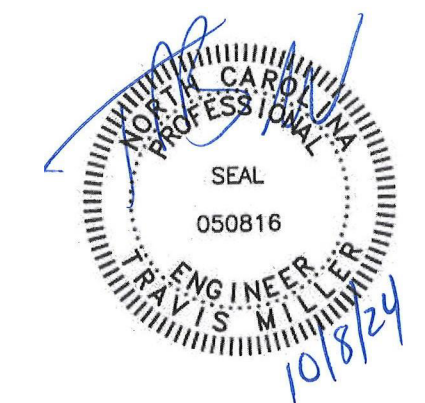


5 WALL EDGE BASE ANGLE

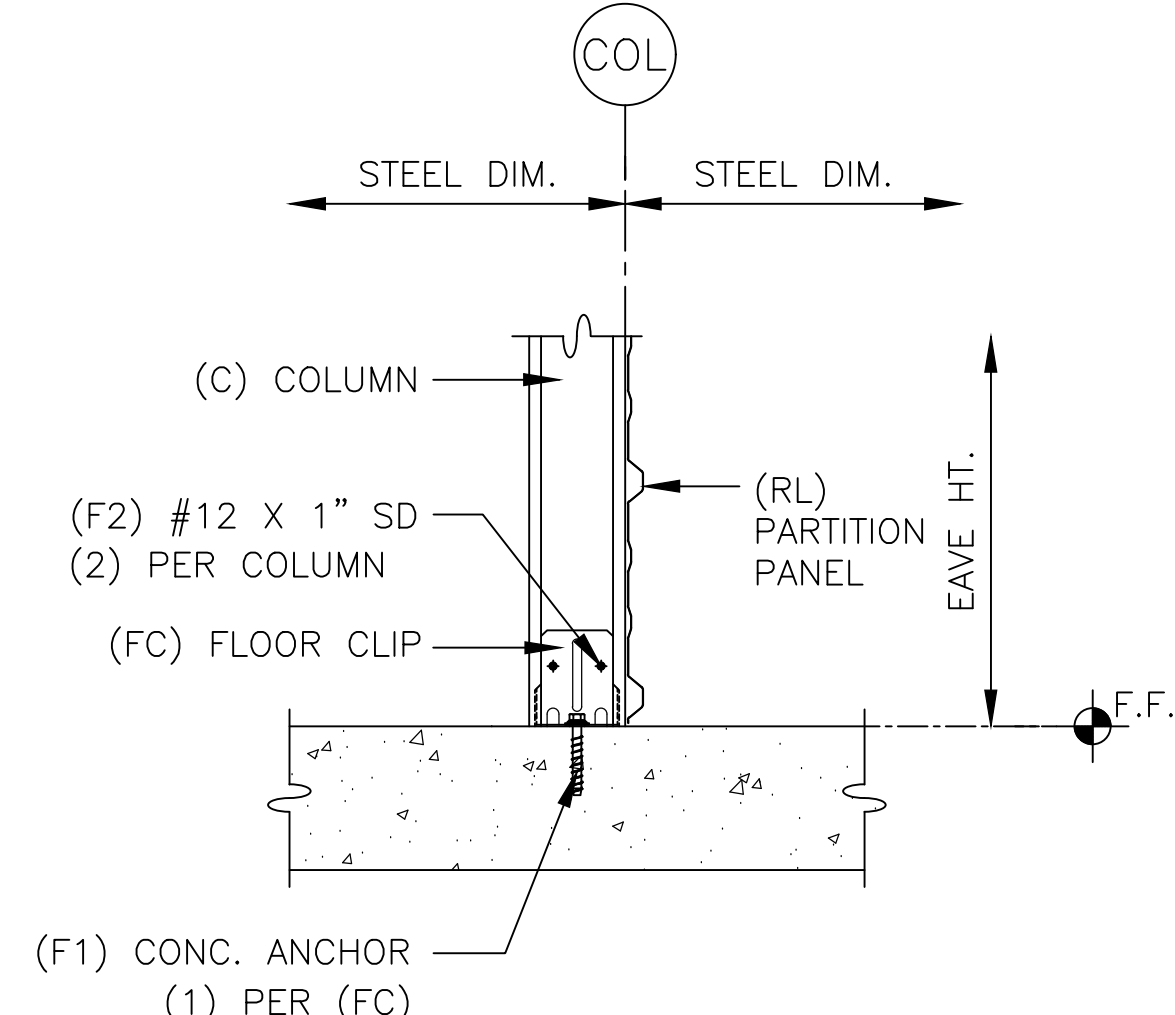

6 COLUMN FLOOR BASE CLIP

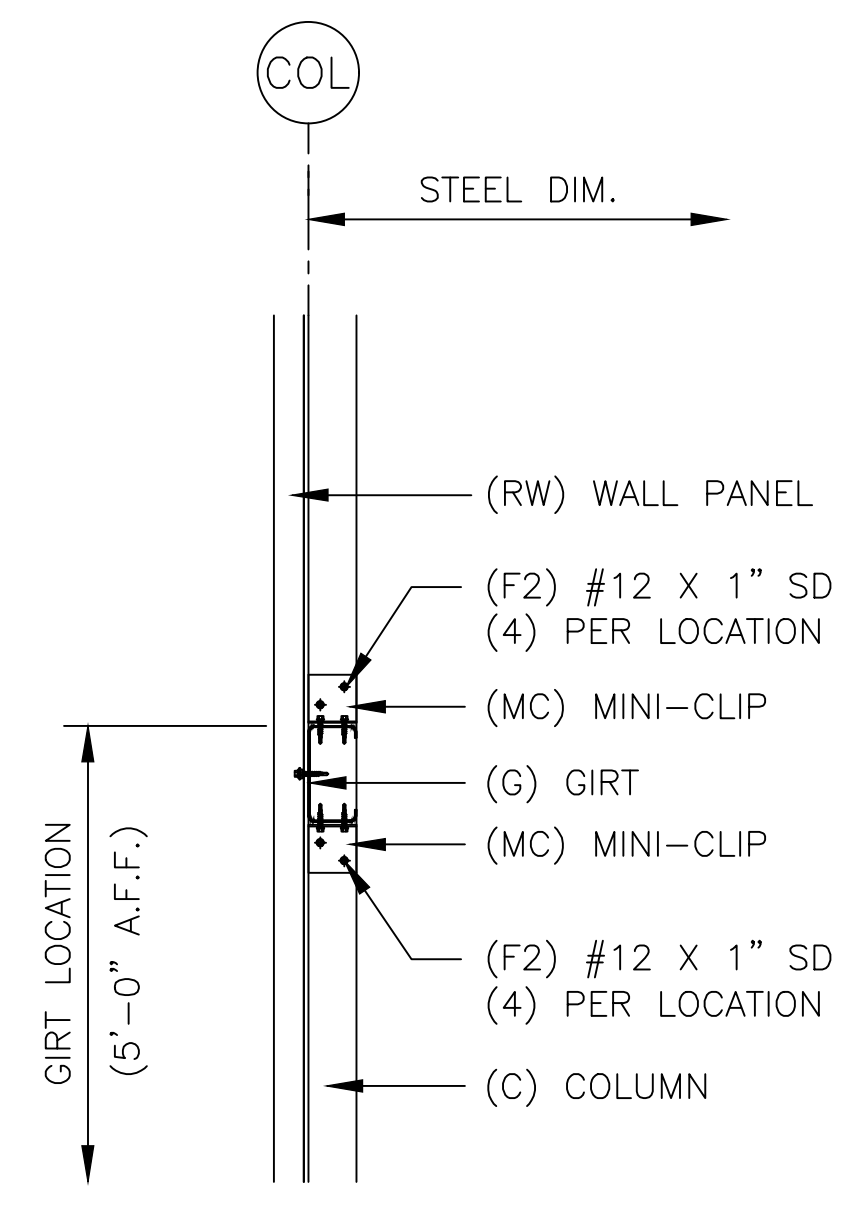

7 GIRT AT 6" JAMB

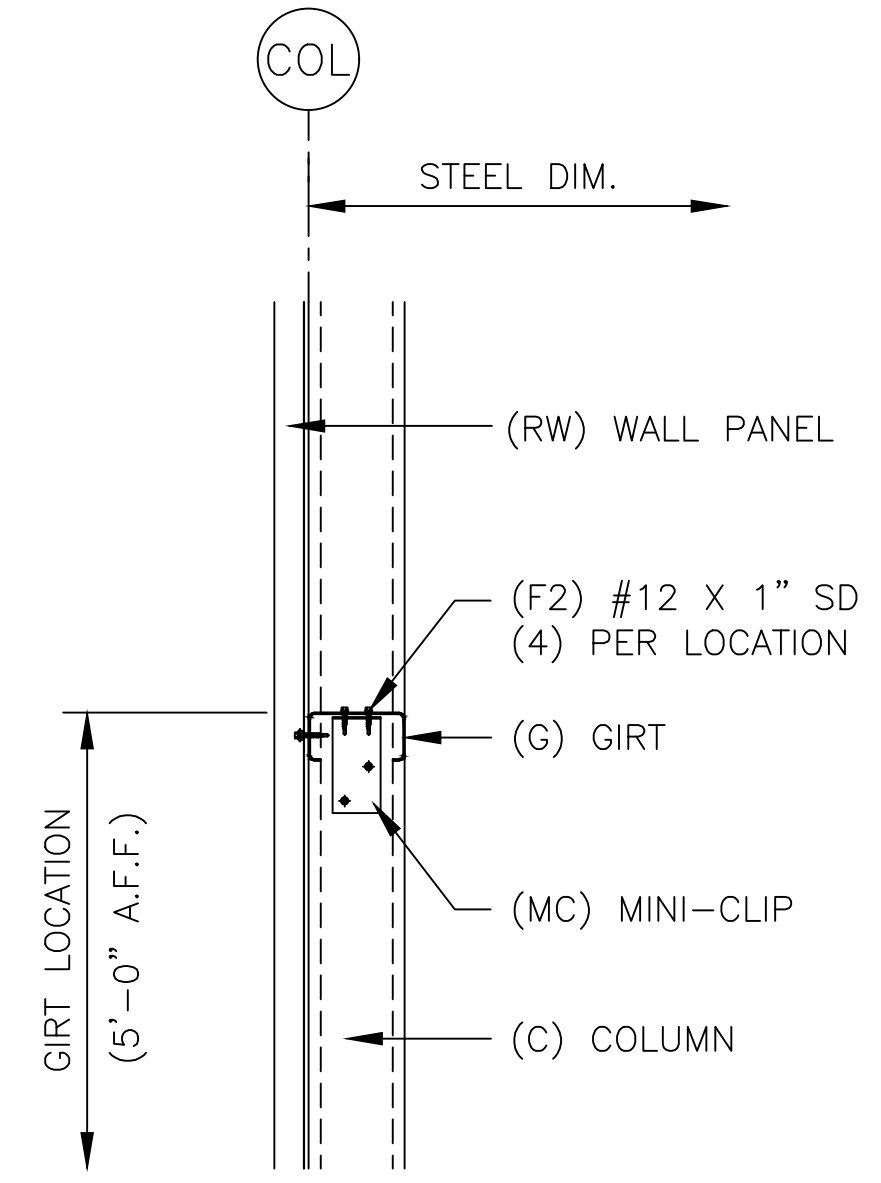

8 TYPICAL GIRT

CHANGE ORDER #1	JDA	09/27/24	BY	DATE
CONSTRUCTION	JDA	06/24/24		
PRINTS ISSUED FOR				

CONFIDENTIAL AND PROPRIETARY INFORMATION
 THESE DRAWINGS ARE THE SOLE AND EXCLUSIVE PROPERTY OF THE BUILDING MANUFACTURER. SENSITIVE, PRIVILEGED, AND CONFIDENTIAL INFORMATION CONTAINED IN THESE DRAWINGS MAY ONLY BE USED FOR ITS INTENDED PURPOSE. THE DISCLOSURE OF THESE DRAWINGS TO ANY OTHER PARTY IS PROHIBITED. THESE DRAWINGS MAY NOT BE USED TO CONSTRUCT LIKE PROJECTS WITHOUT WRITTEN PERMISSION FROM THE BUILDING MANUFACTURER. THIS DOCUMENT AND ALL COPIES MUST BE RETURNED UPON DEMAND.


PROJECT: 35 x 130 x 8-6 (BLDG. 00)
 LOCATION: Erwin, NC 28339

TruSteel
 BUILDINGS
 7553 MACON HWY
 WATKINSVILLE, GA 30677
 706-310-4081


DWG #24-67999-CL1

Sheet


5 of 9

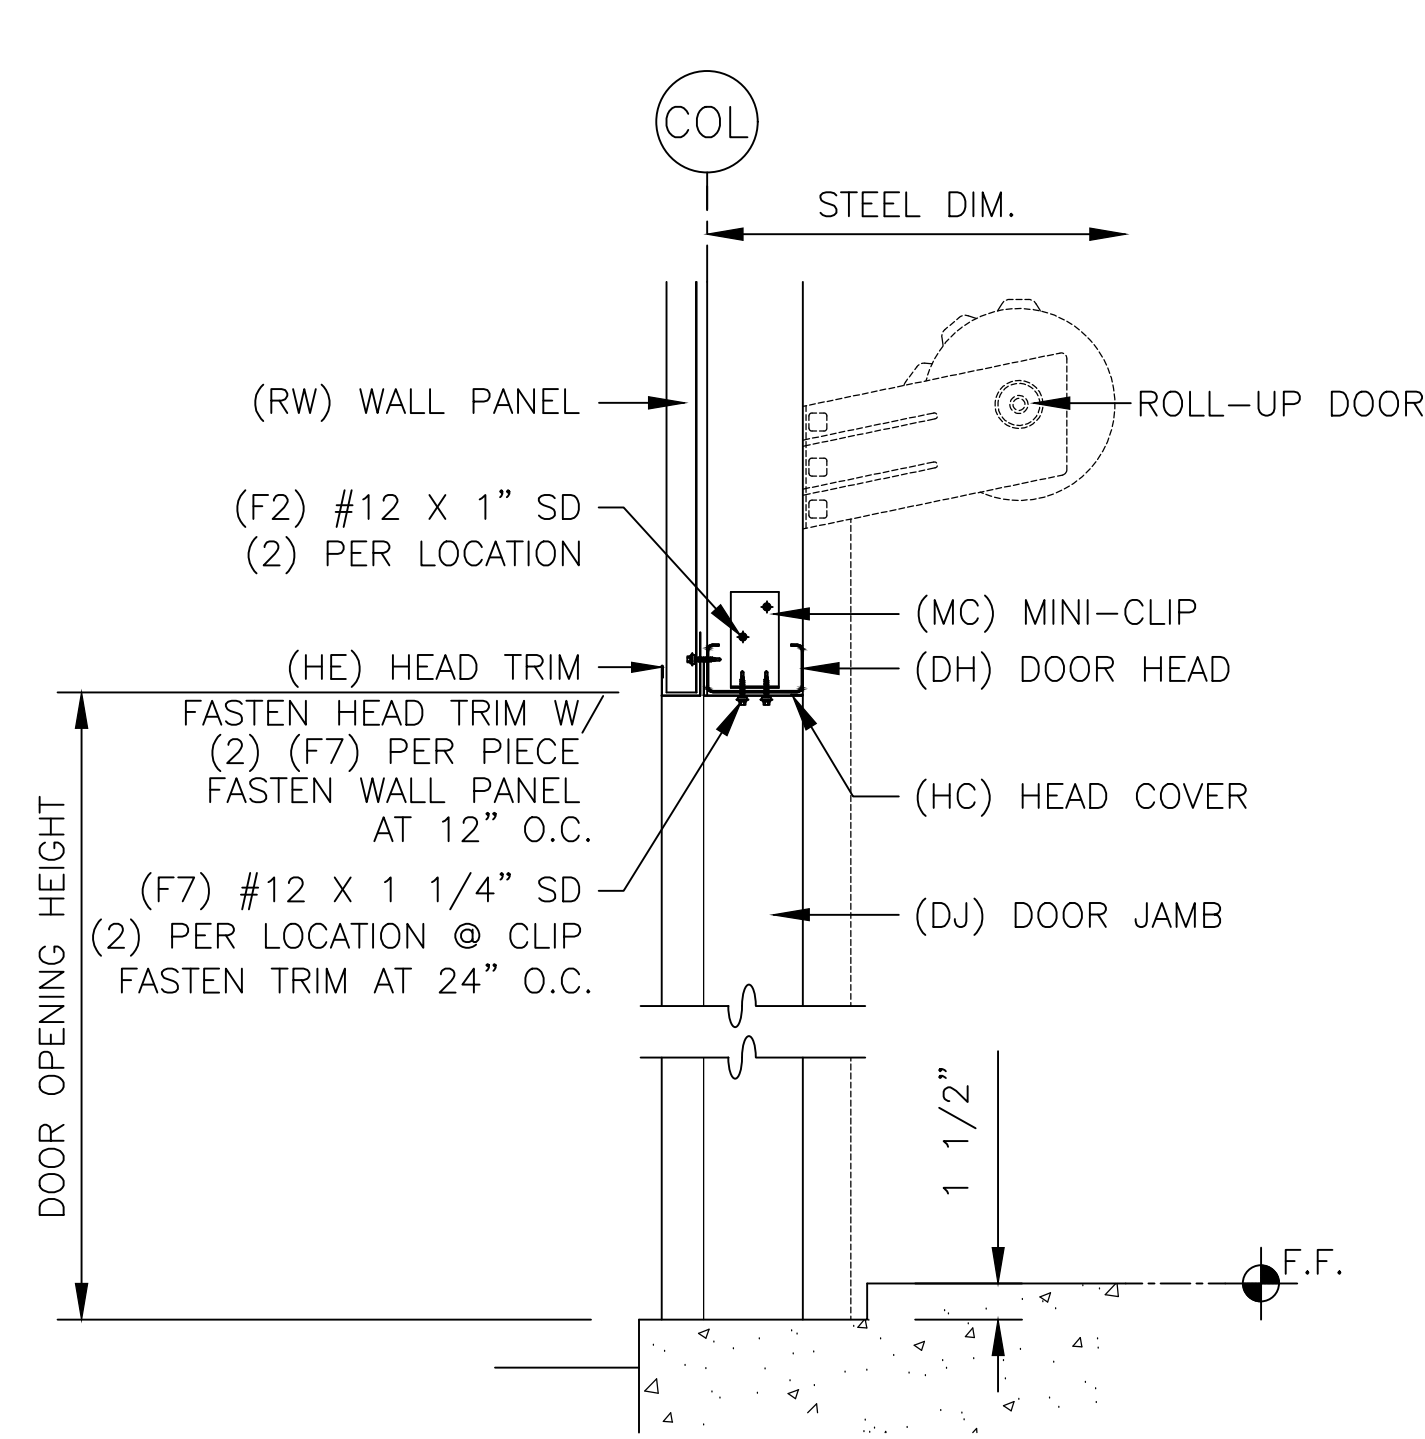

9 DOOR HEAD

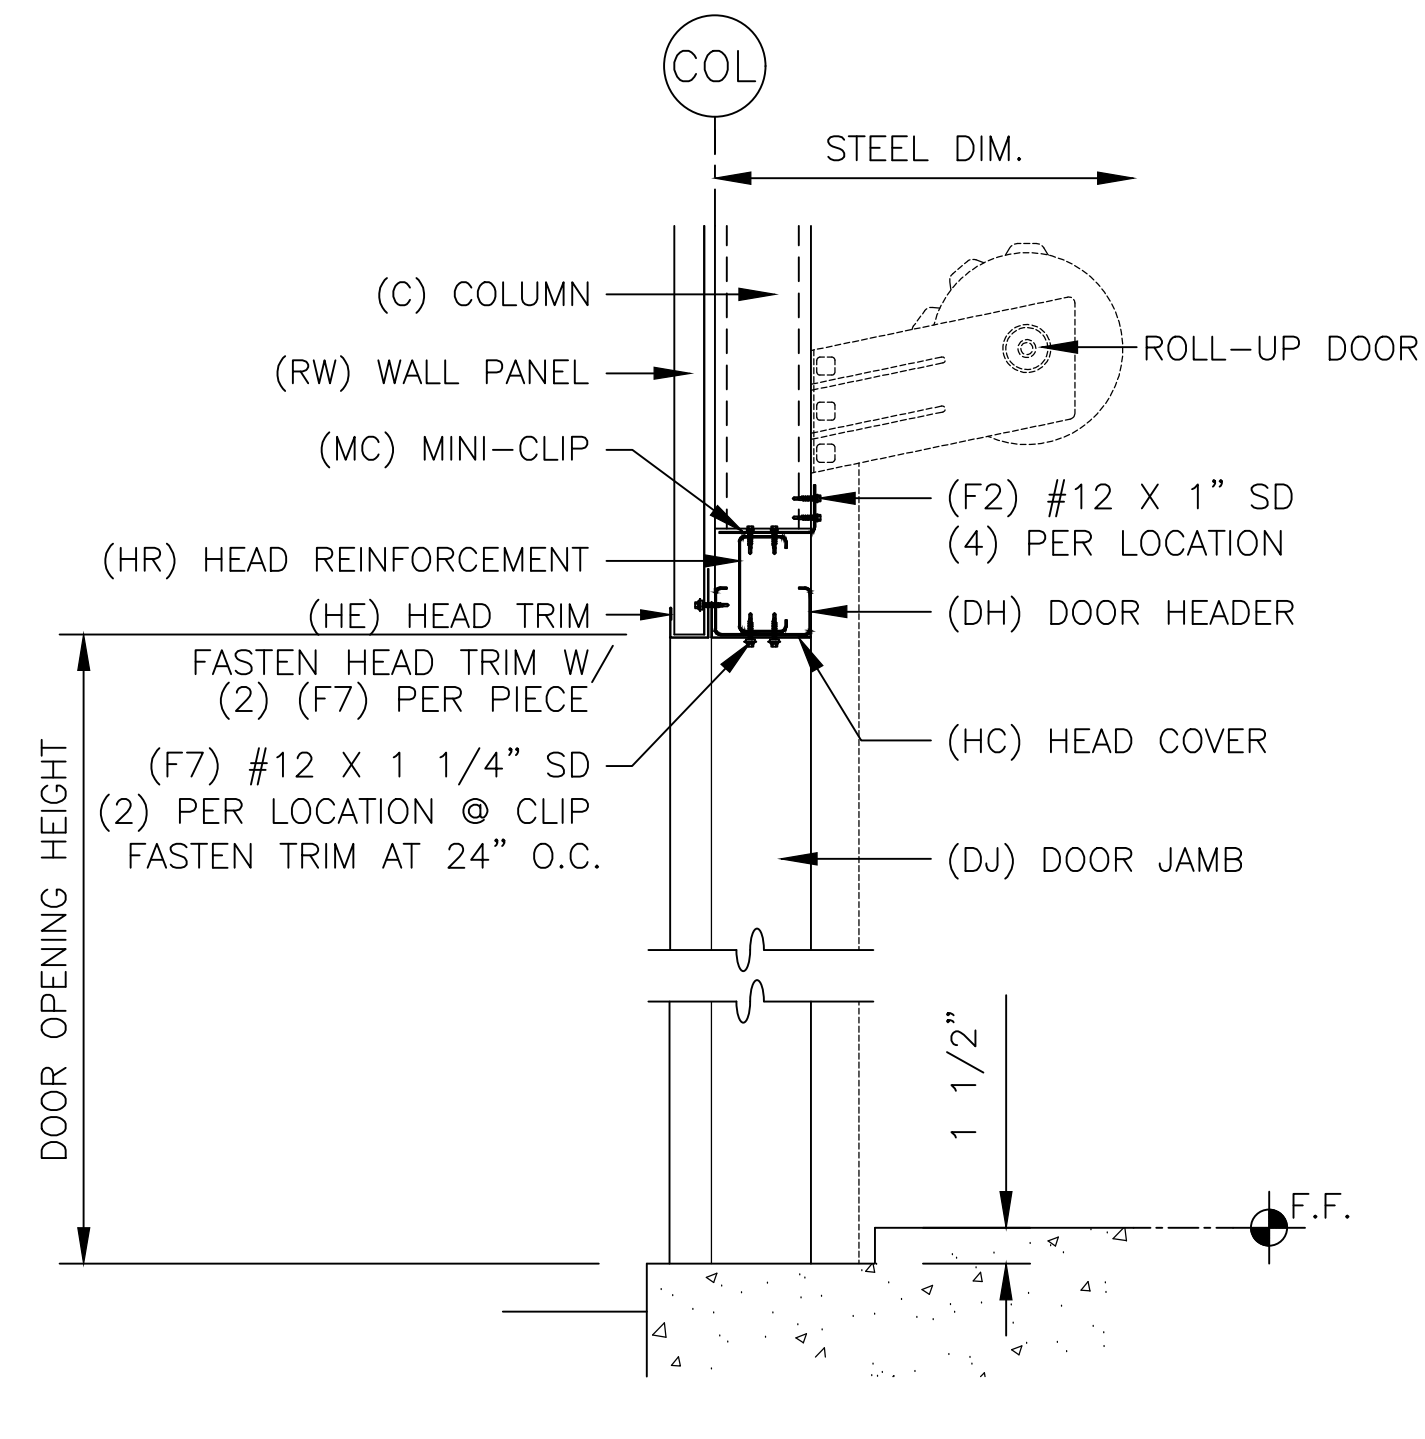


10 PURLIN SUPPORT DOOR HEADER

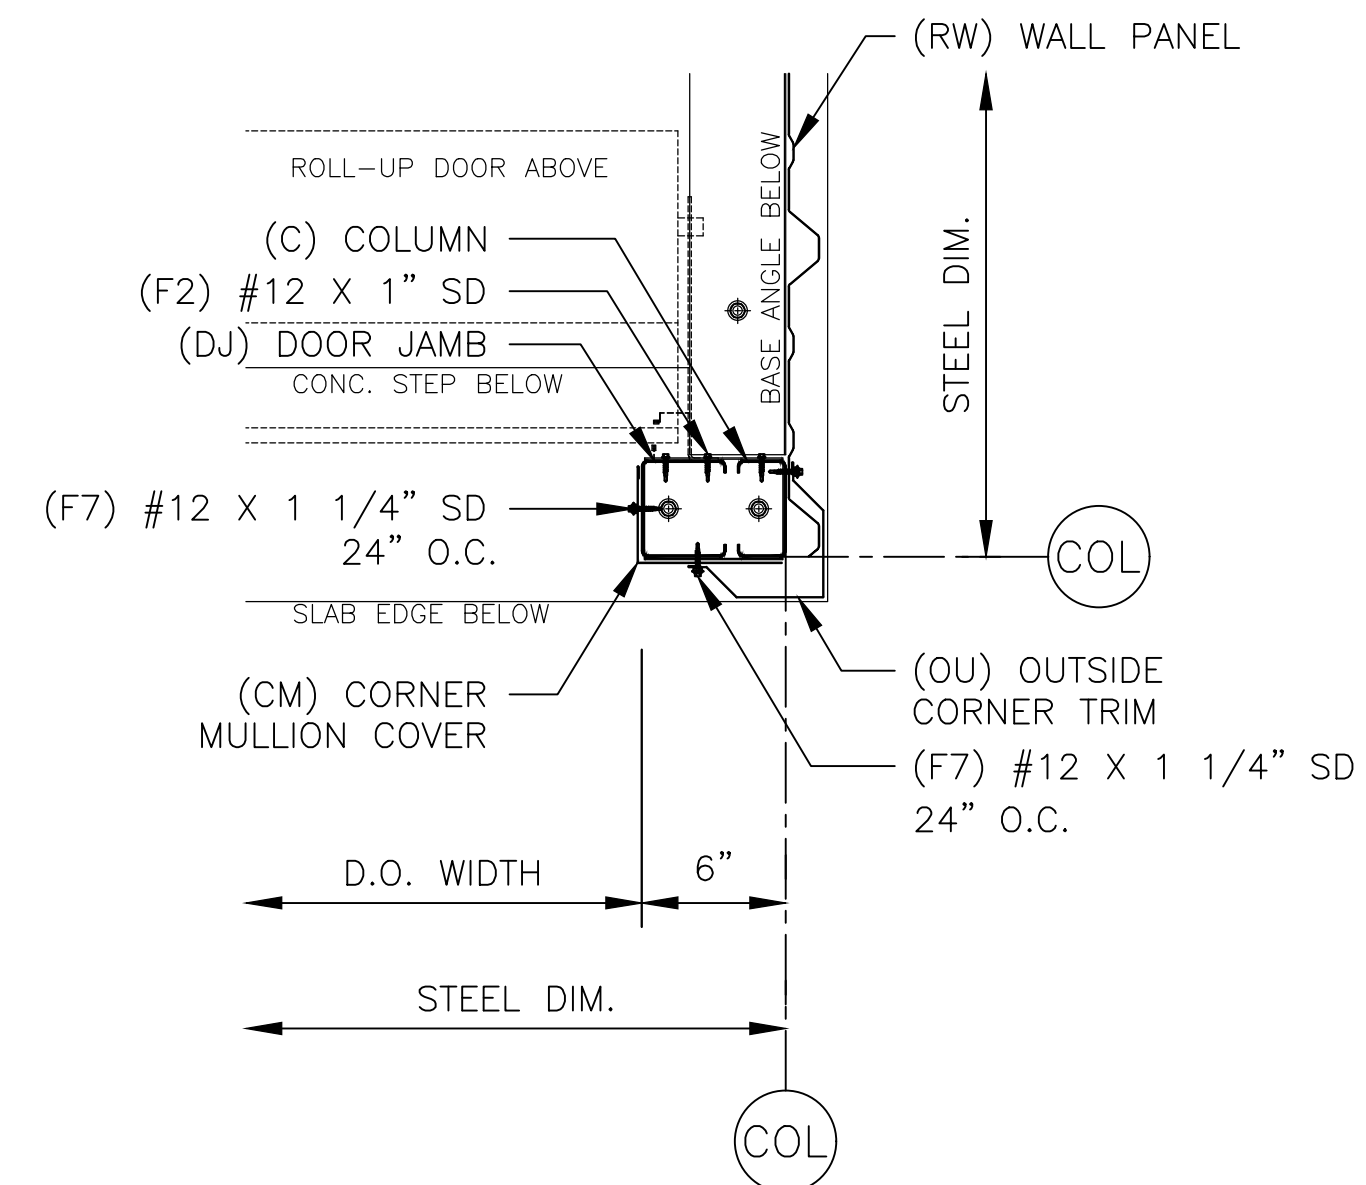


ERECTOR NOTE:
WHEN 6" CORNER OCCURS AT ENDWALL UNIT,
NOTCH EAVE CHANNEL TO CLEAR DOOR JAMB

11 DOOR JAMB - 6" CORNER

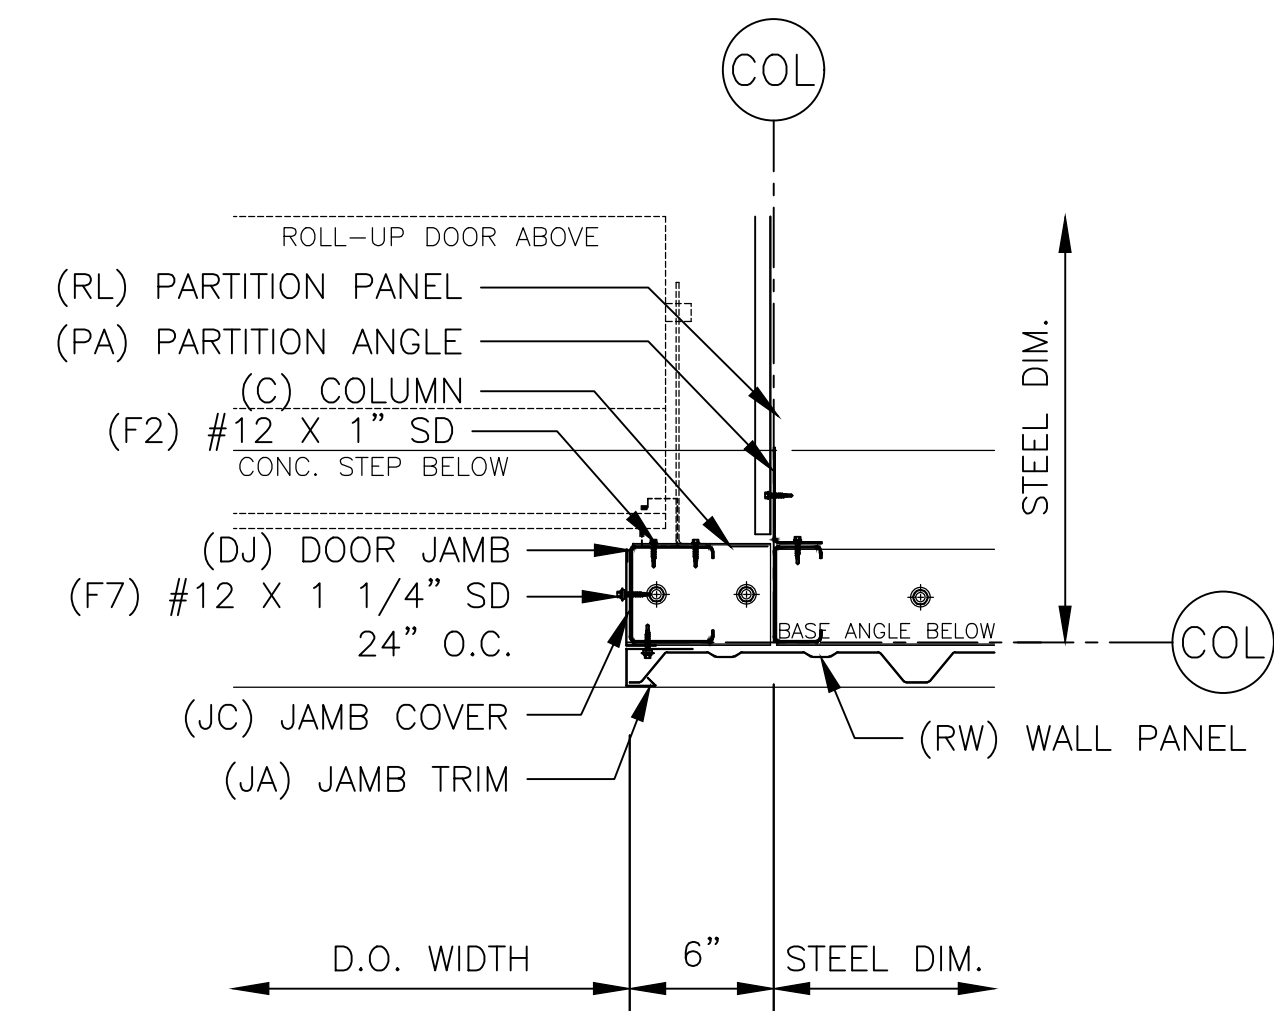


12 PANEL WALL DOOR JAMB

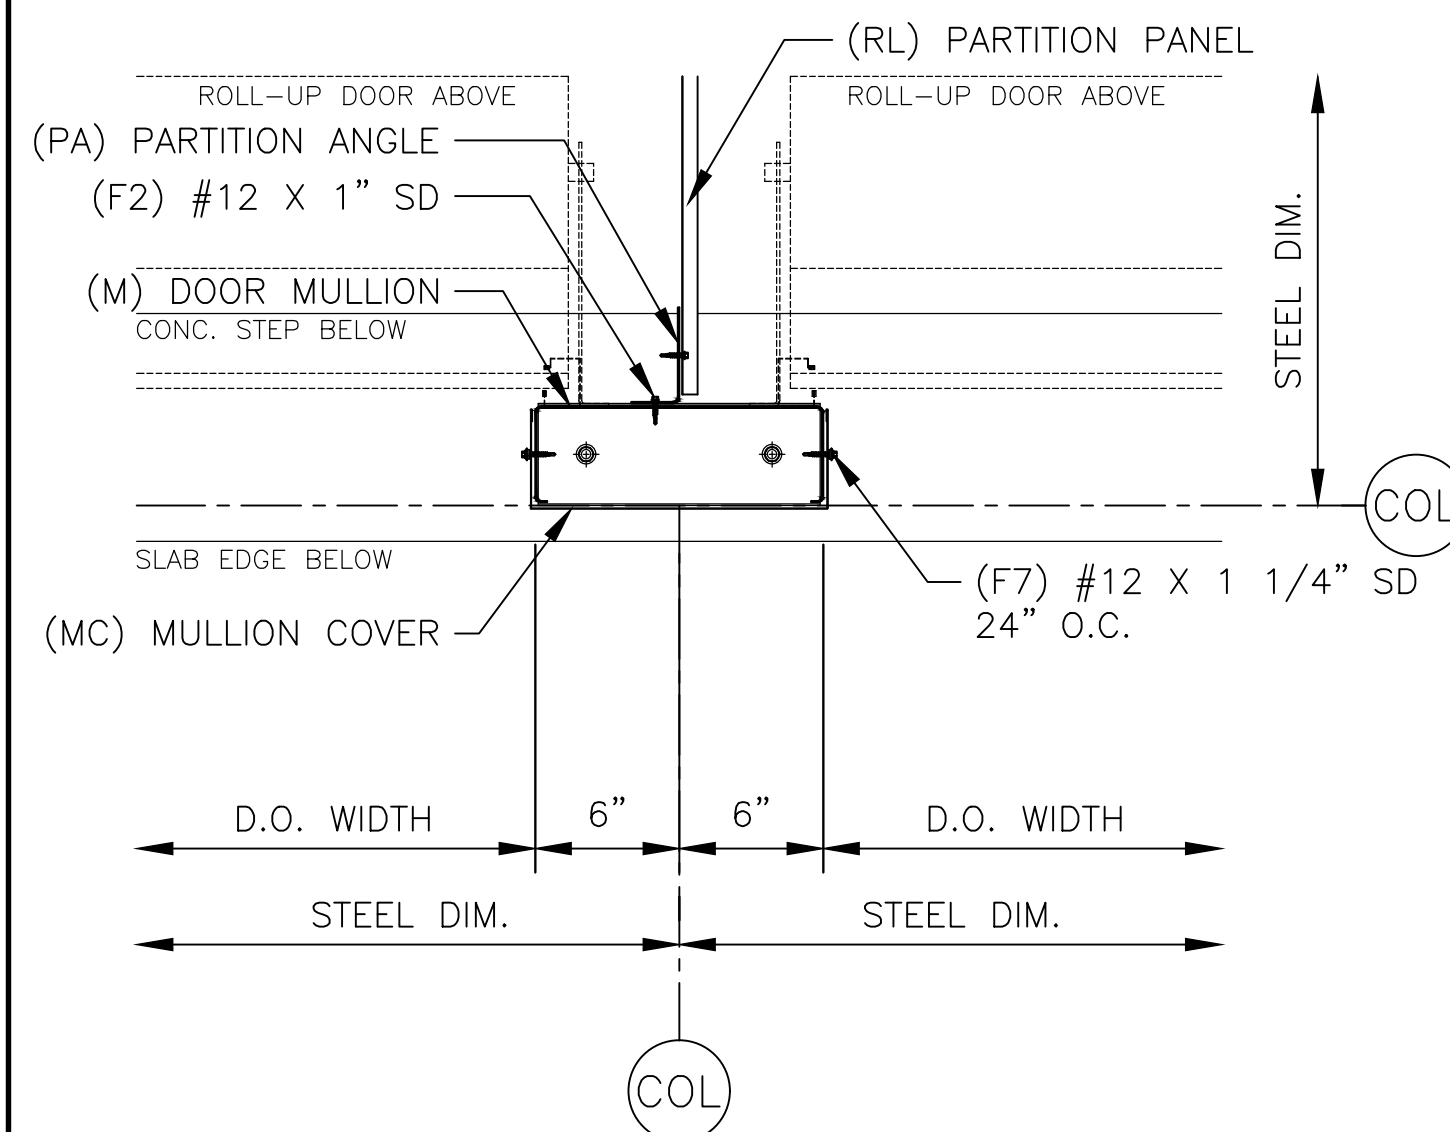


ERECTOR NOTE:
BASE CHANNEL IS 1/4" SHORTER THAN MULLION.
CENTER BASE CHANNEL ON CENTERLINE OF BAY.

13 DOOR MULLION

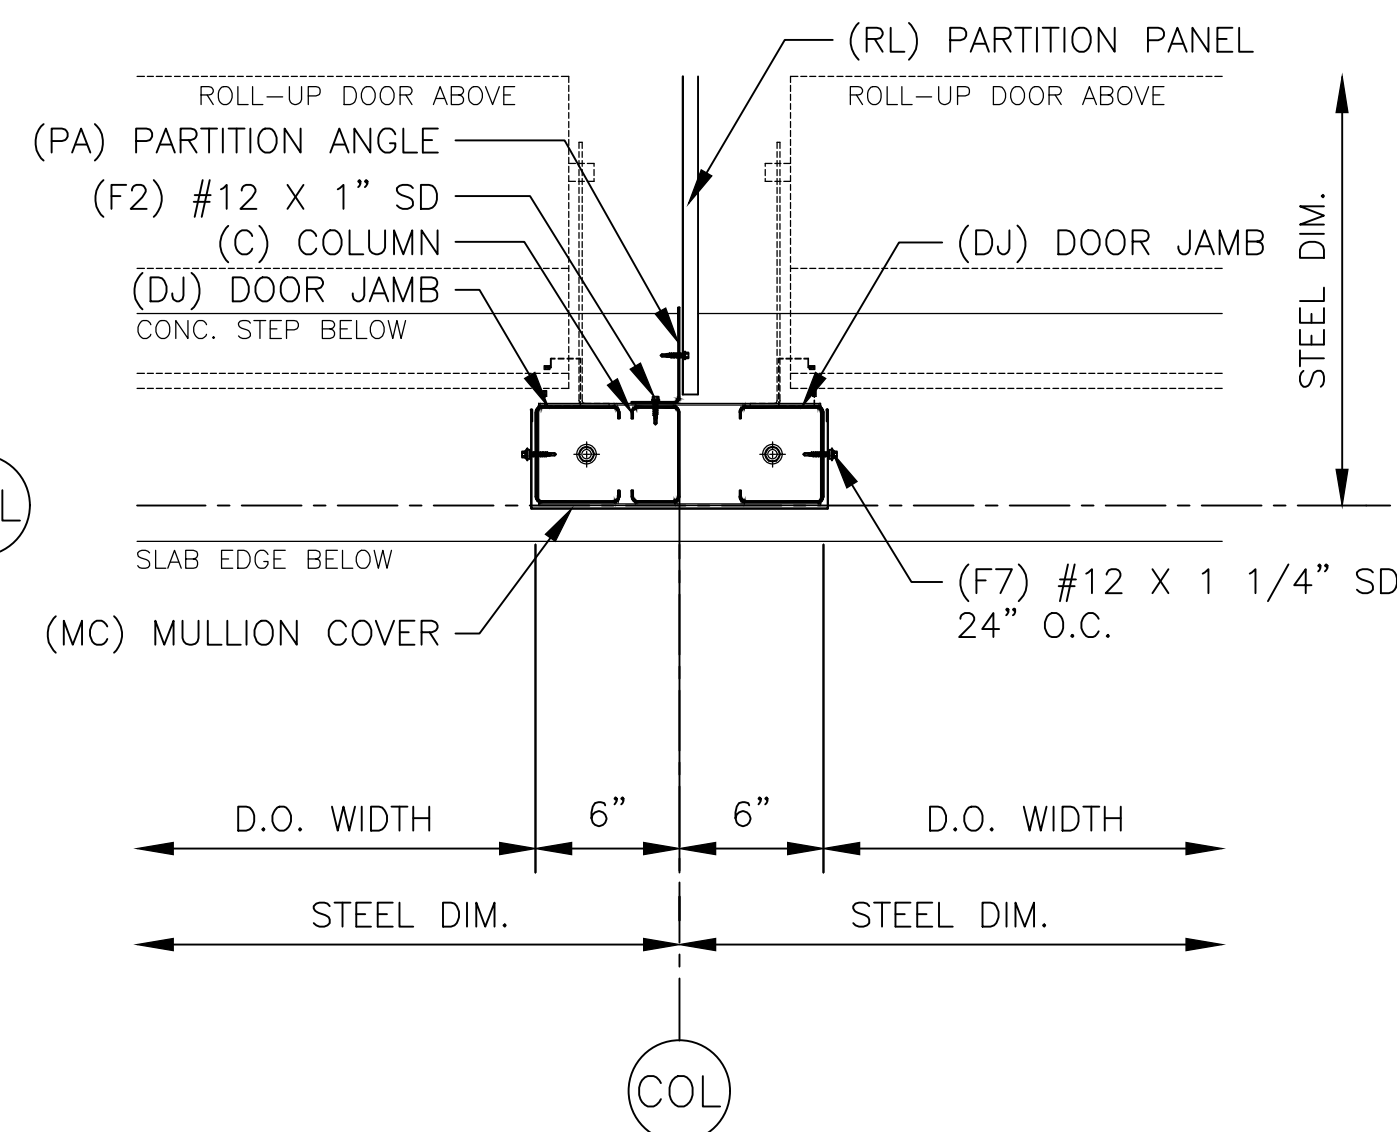


ERECTOR NOTE:
BASE CHANNEL IS 1/4" SHORTER THAN MULLION.
CENTER BASE CHANNEL ON CENTERLINE OF BAY.


14 ENDWALL DOOR MULLION

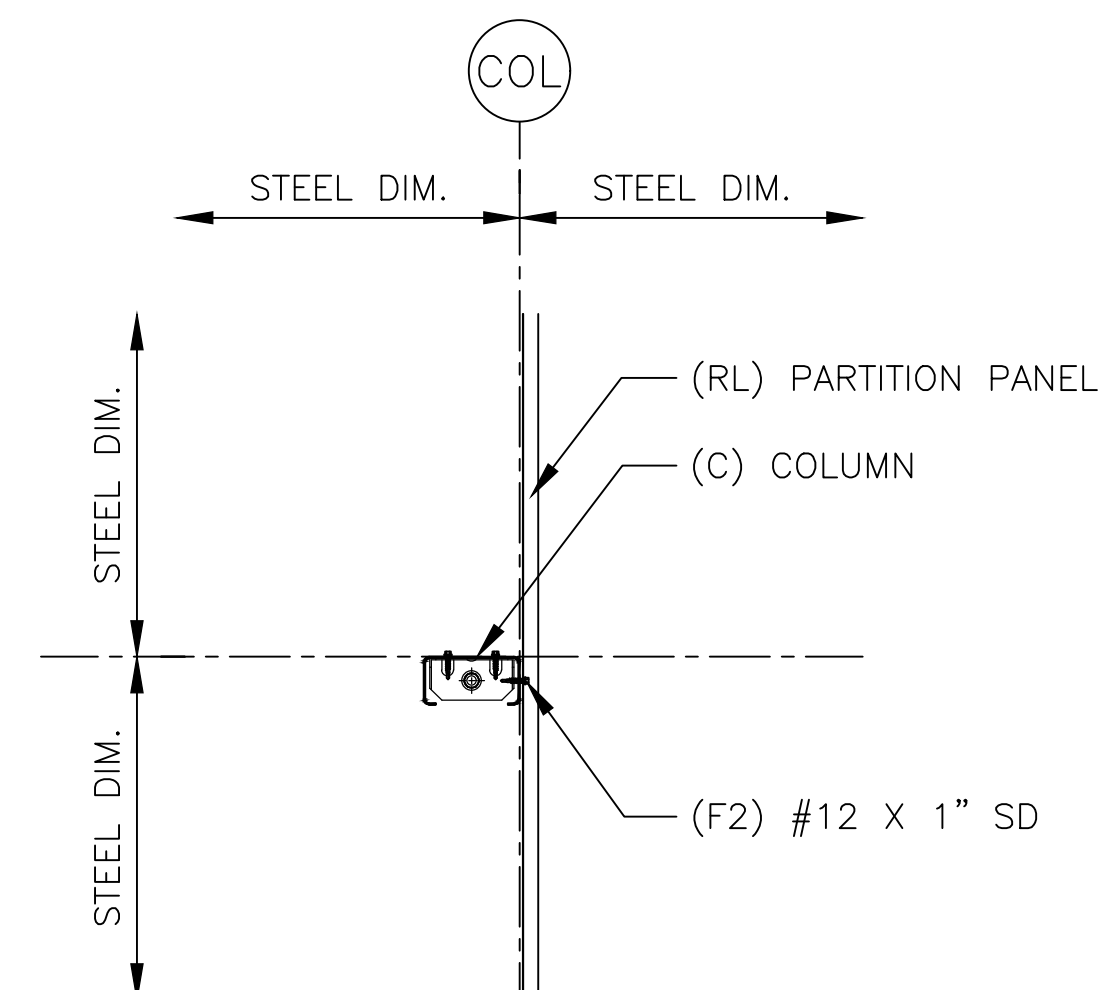

15 COLUMN CLIP

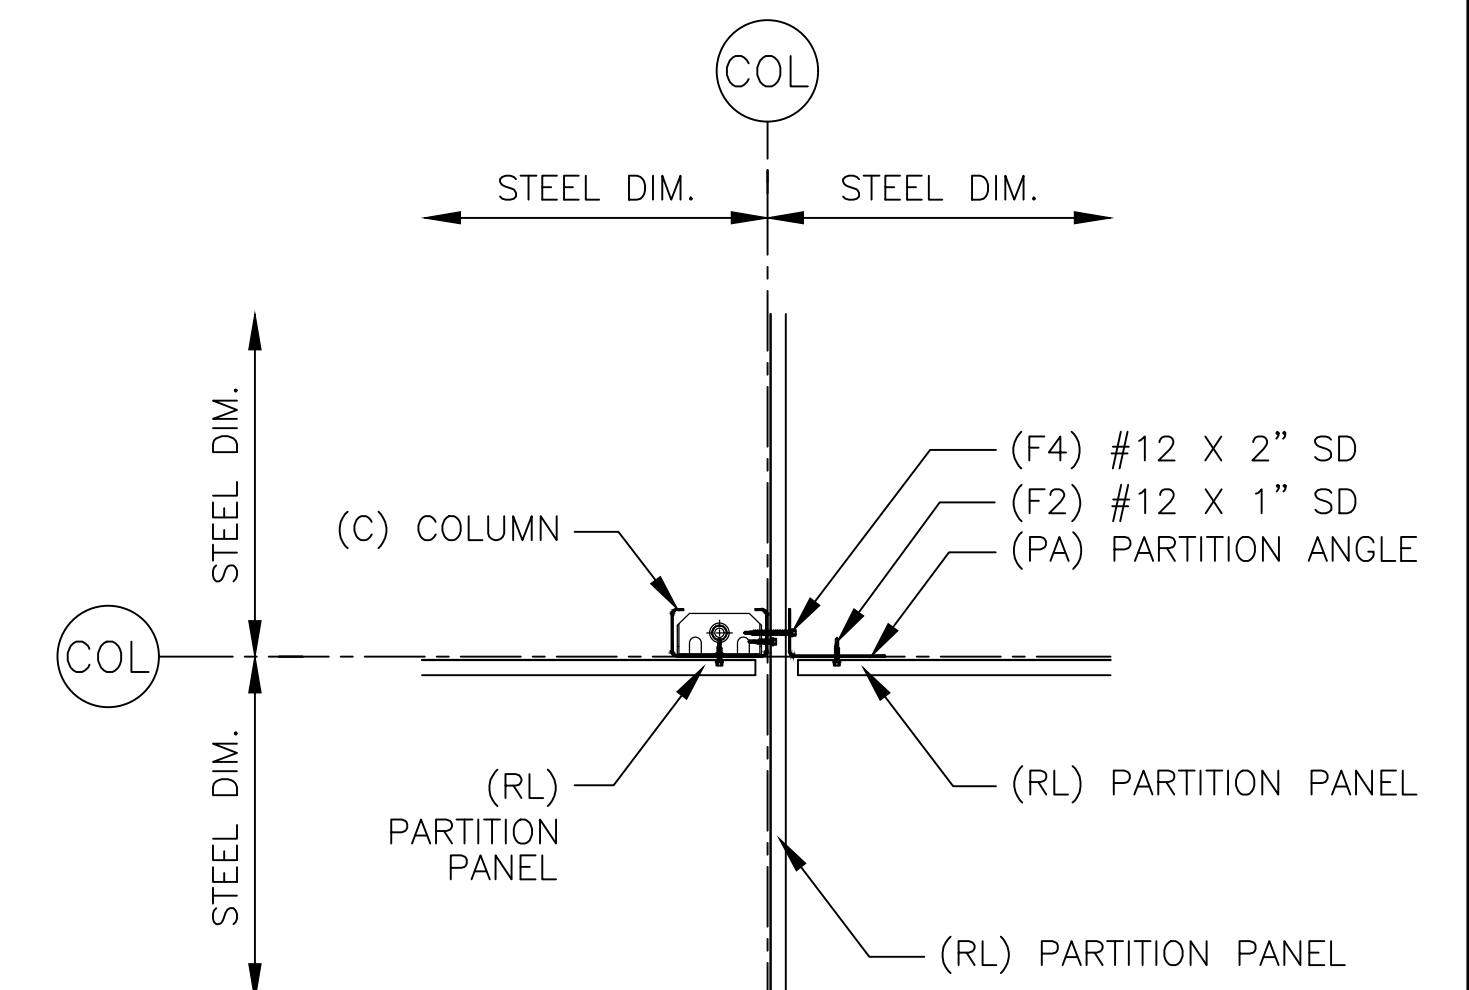

16 PARTITION CROSSING

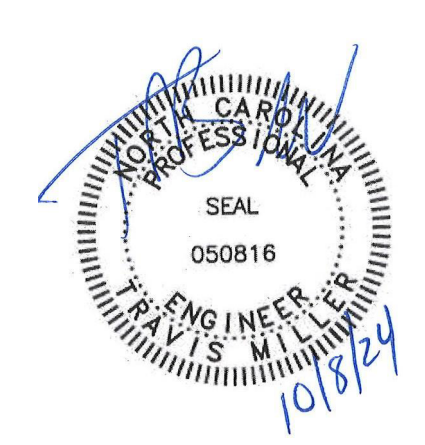

DATE	BY	CONSTRUCTION	CHANGE ORDER #1
09/27/24	JDA	06/24/24	JDA

CONFIDENTIAL AND PROPRIETARY INFORMATION
THESE DRAWINGS ARE THE SOLE AND EXCLUSIVE PROPERTY OF THE BUILDING MANUFACTURER. SENSITIVE AND CONFIDENTIAL INFORMATION CONTAINED IN THESE DRAWINGS MAY ONLY BE USED FOR ITS INTENDED PURPOSE. THE DISCLOSURE OF THESE DRAWINGS TO ANY OTHER PARTY IS STRICTLY PROHIBITED. THESE DRAWINGS MAY NOT BE USED TO CONSTRUCT LIKE PROJECTS WITHOUT WRITTEN PERMISSION FROM THE BUILDING MANUFACTURER. THIS DOCUMENT AND ALL COPIES MUST BE RETURNED UPON DEMAND.


PROJECT: 35 x 130 x 8-6 (BLDG. 00)
LOCATION: Erwin, NC 28339

TruSteel
BUILDINGS
7553 MACON HWY
WATKINSVILLE, GA 30677
706-310-4081


DWG #24-67999-CL1

Sheet


6 of 9

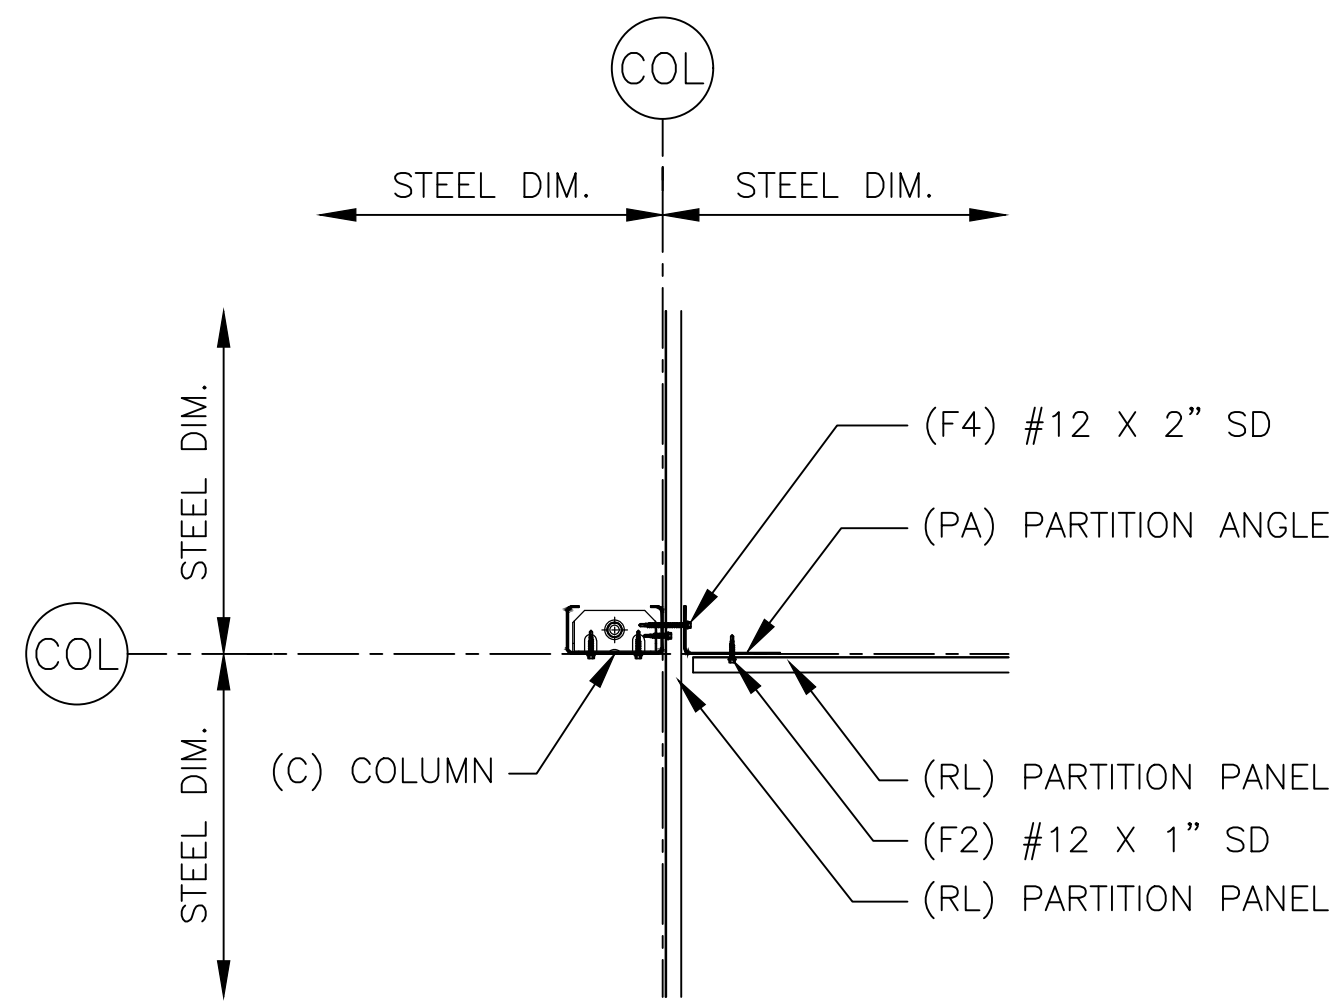


17 PARTITION TEE

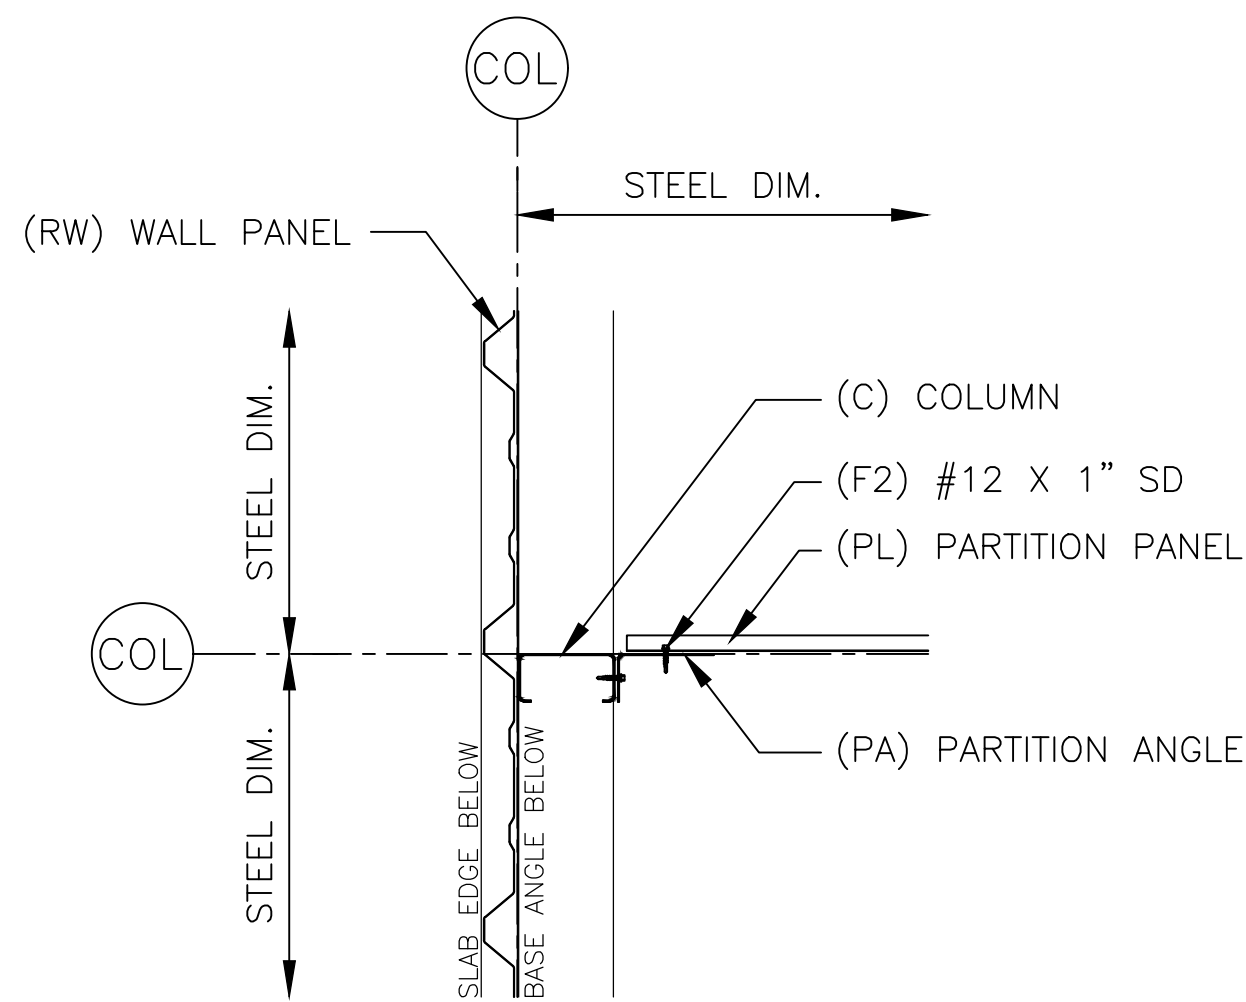

18 WALL WITH PARTITION

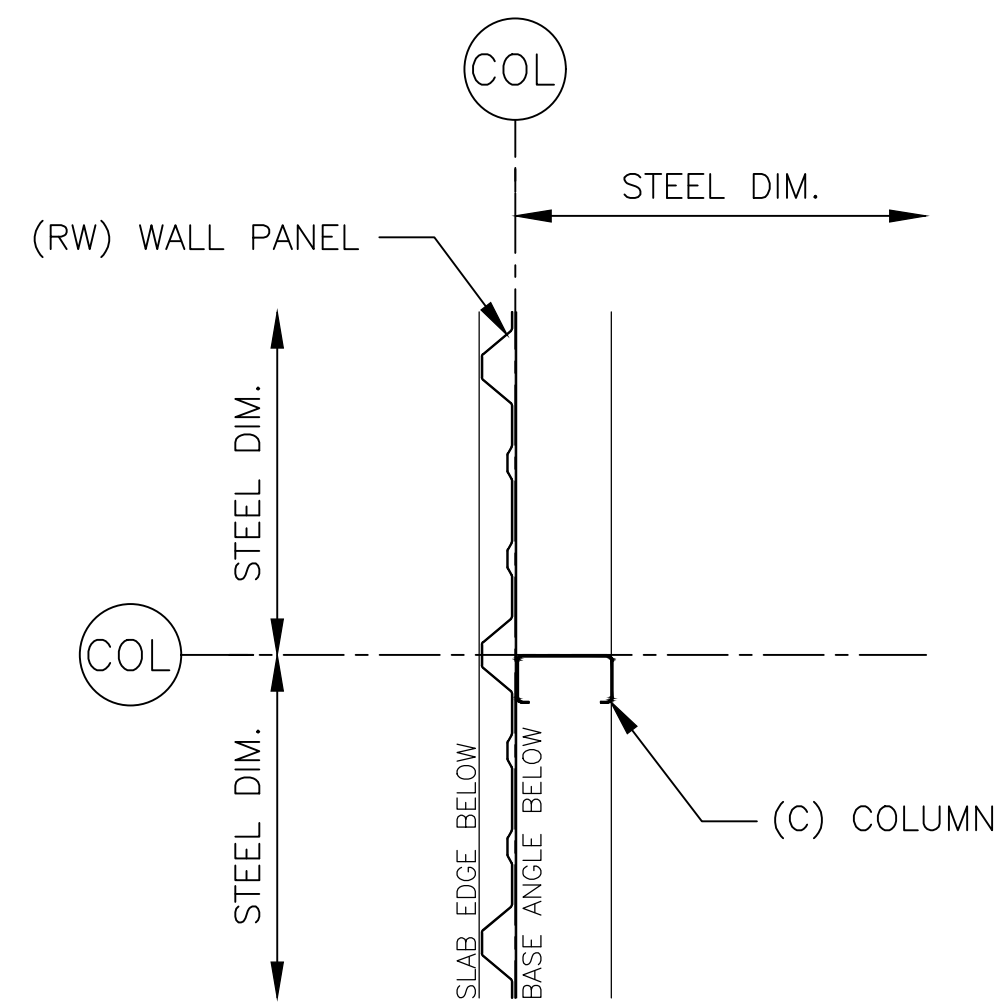



19 WALL

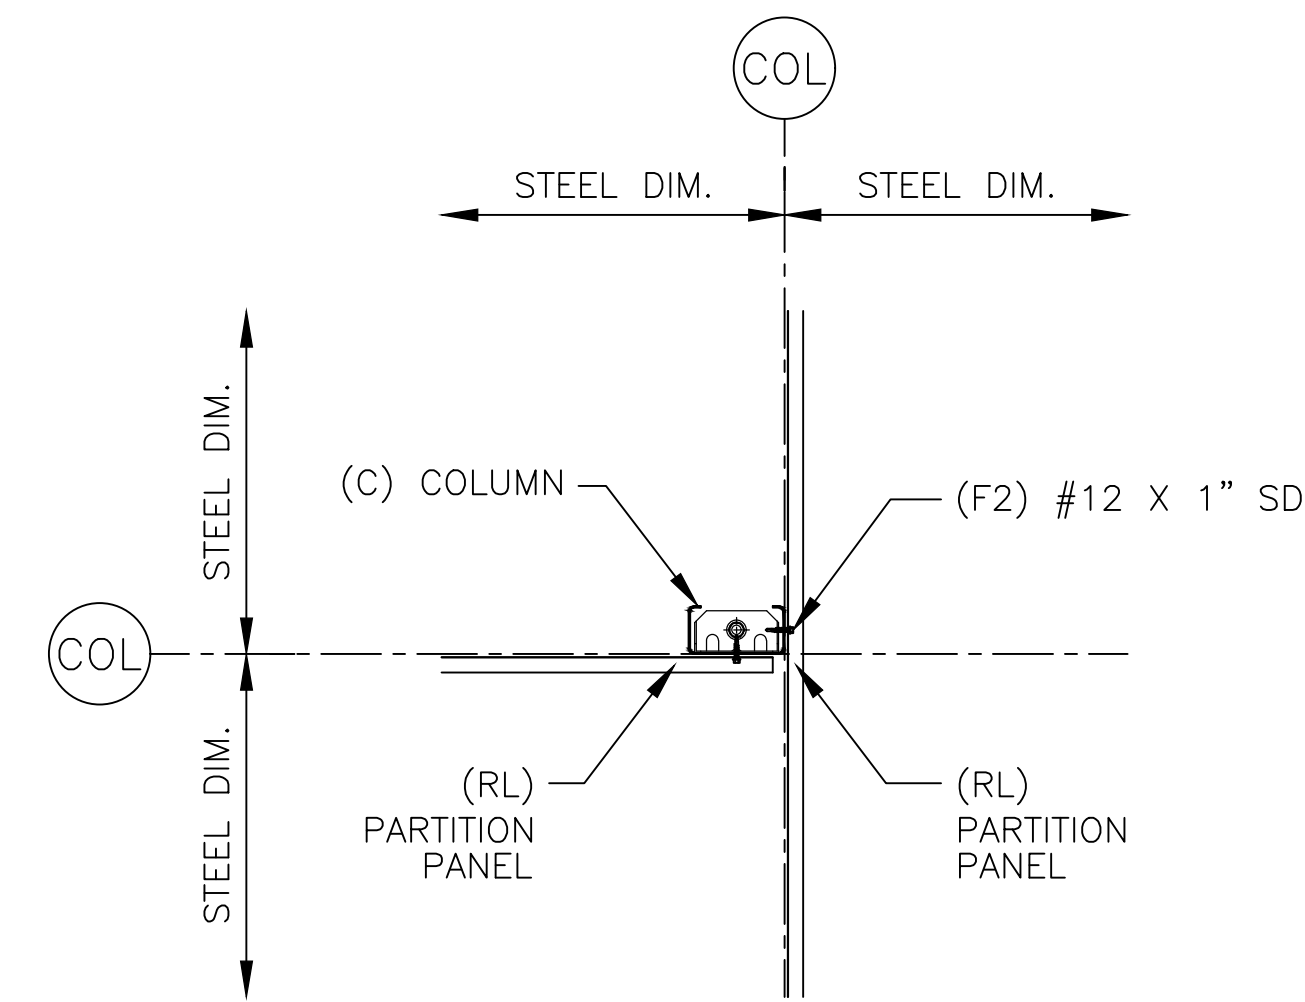


20 PARTITION TEE

ERECTOR NOTE:
 PANELS WITH DRIP-X CONDENSATION CONTROL MUST BE PROPERLY PREPARED TO PREVENT MOISTURE FROM WICKING FROM THE OUTSIDE. IT IS CRITICAL THAT THE DRIP-X AT THE EXPOSED END OF THE PANEL, AND PANEL TO PANEL END LAPS, BE FUSED WITH A HEAT GUN. HOLD HEAT GUN APPROXIMATELY 1" AWAY FROM PANEL, KEEP IN CONSTANT MOTION TO PREVENT OVERHEATING, AND DO NOT COMPLETELY MELT THE DRIP-X.


CONTINUOUS MASTIC AT TOP AND BOTTOM OF INSIDE CLOSURE

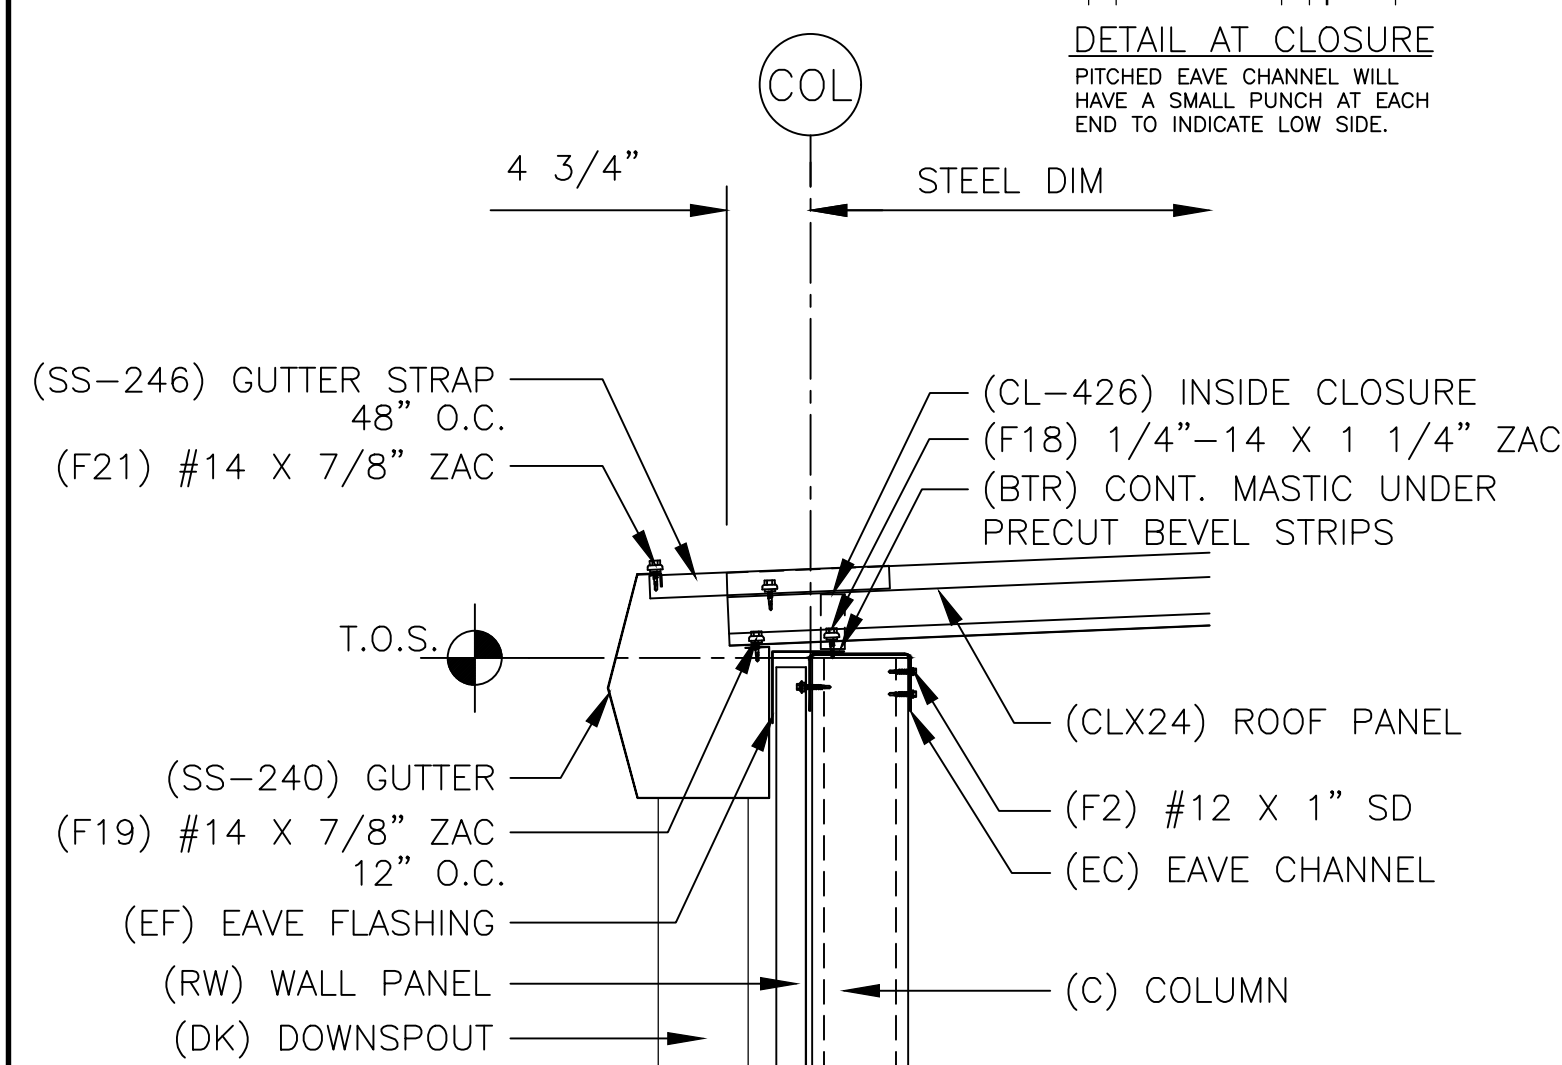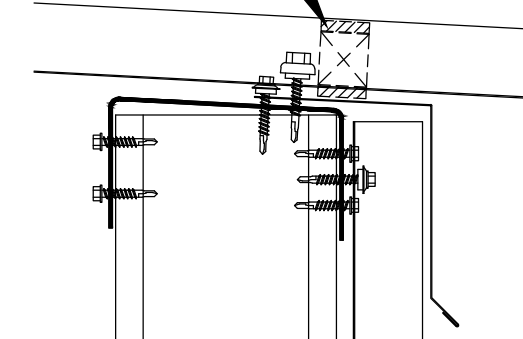


21 LOW EAVE

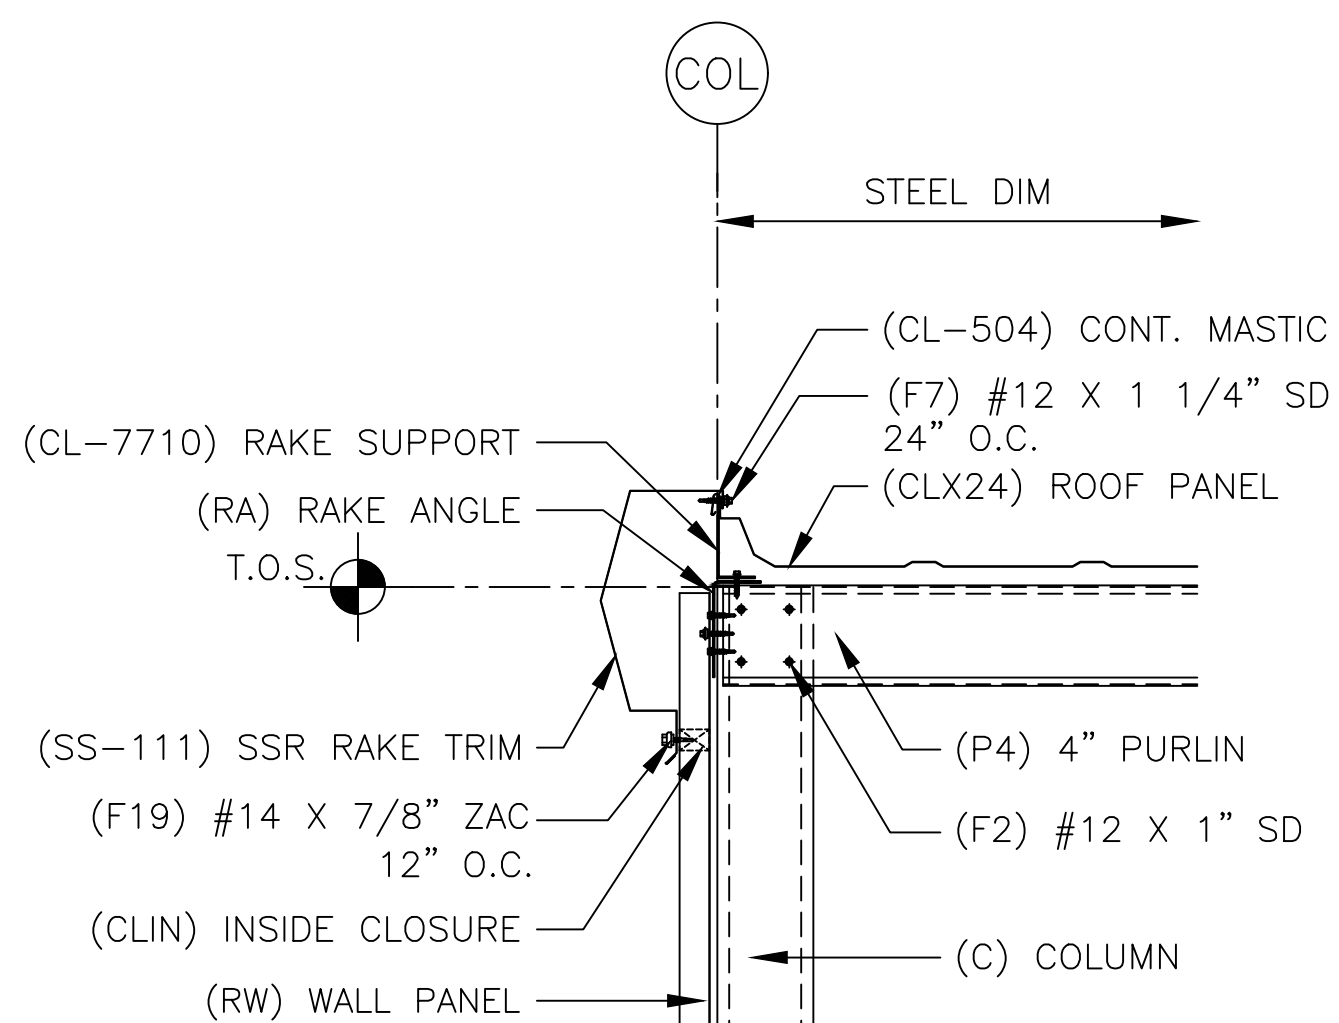


22 RAKE - 4" PURLIN

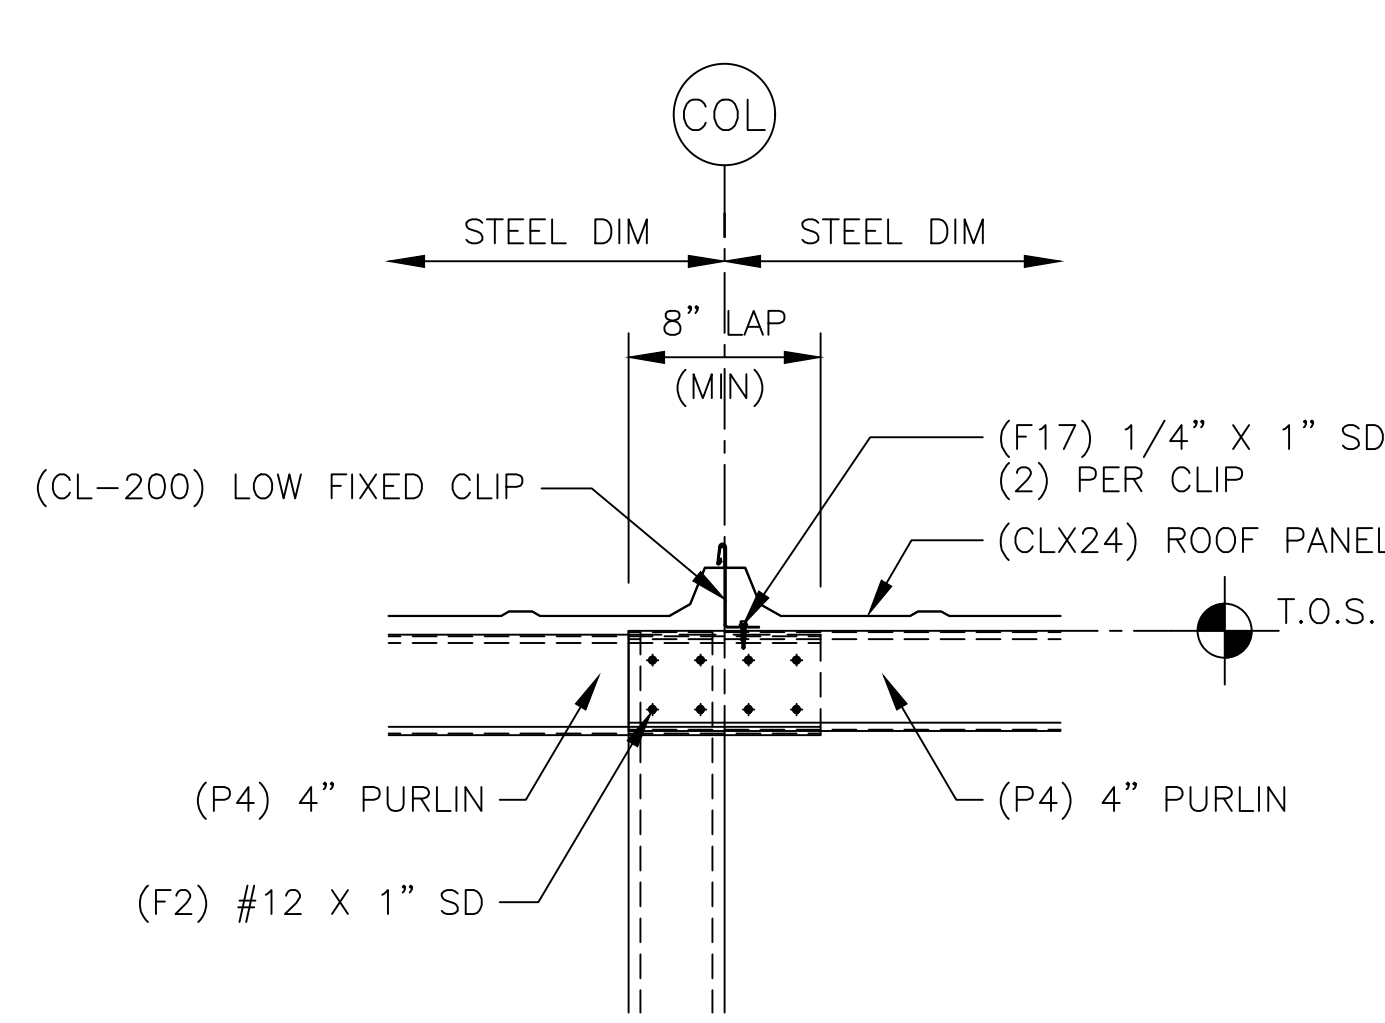

23 4" PURLIN LAP SIDE

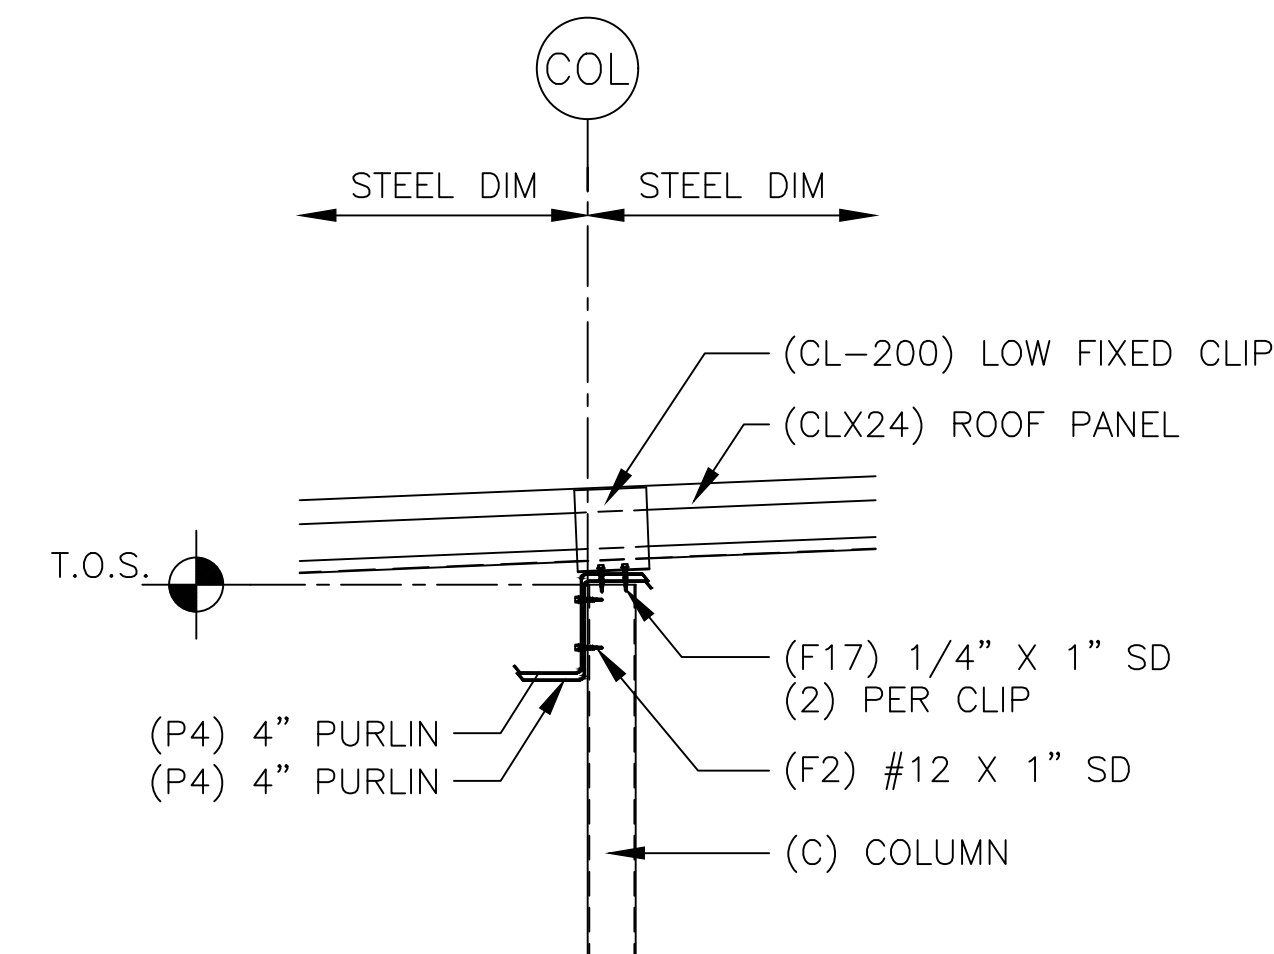

24 4" PURLIN LAP SECTION

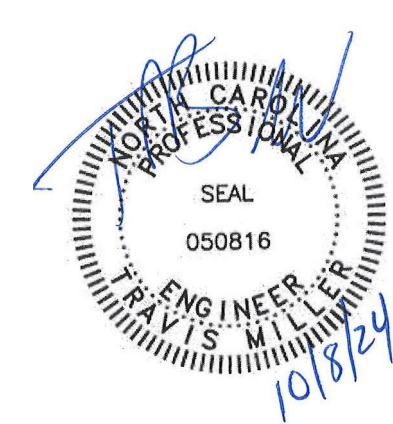

DATE	09/27/24
BY	JDA
CONSTRUCTION	JDA
PRINTS ISSUED FOR	06/24/24
CHANGE ORDER #1	JDA

CONFIDENTIAL AND PROPRIETARY INFORMATION
 THESE DRAWINGS ARE THE SOLE AND EXCLUSIVE PROPERTY OF THE BUILDING MANUFACTURER. NO REPRODUCTION, COPIING, OR DISSEMINATION OF THESE DRAWINGS IS PERMITTED WITHOUT THE WRITTEN PERMISSION OF THE BUILDING MANUFACTURER. THIS DOCUMENT AND ALL COPIES MUST BE RETURNED UPON DEMAND.


PROJECT: 35 x 130 x 8-6 (BLDG. 00)
 LOCATION: Erwin, NC 28339

TruSteel
 BUILDINGS
 7553 MACON HWY
 WATKINSVILLE, GA 30677
 706-310-4081


DWG #24-67999-CL1

Sheet


7 of 9

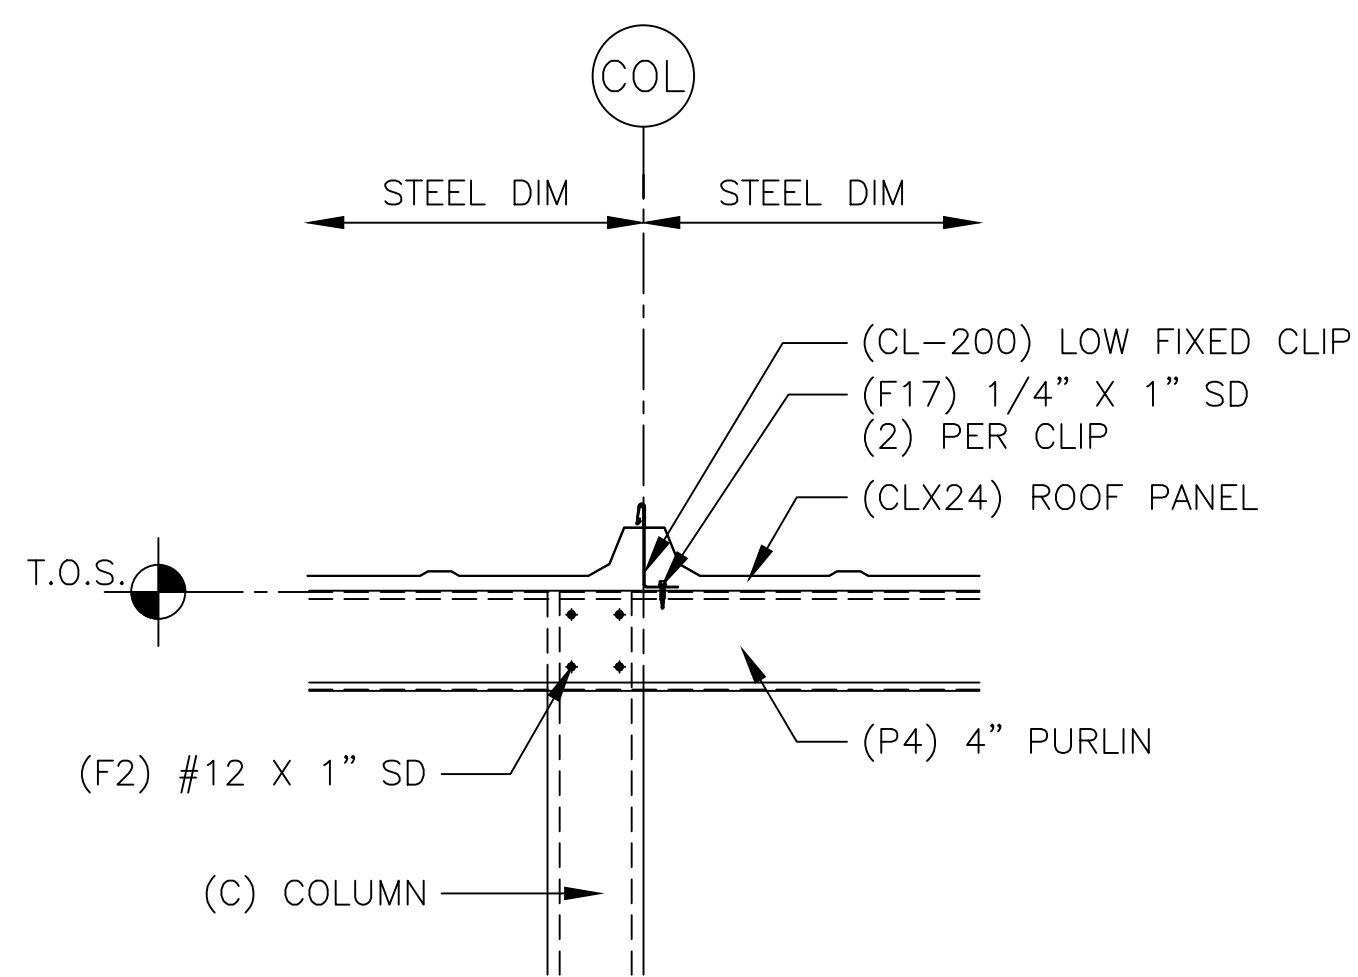


25 4" PURLIN SIDE

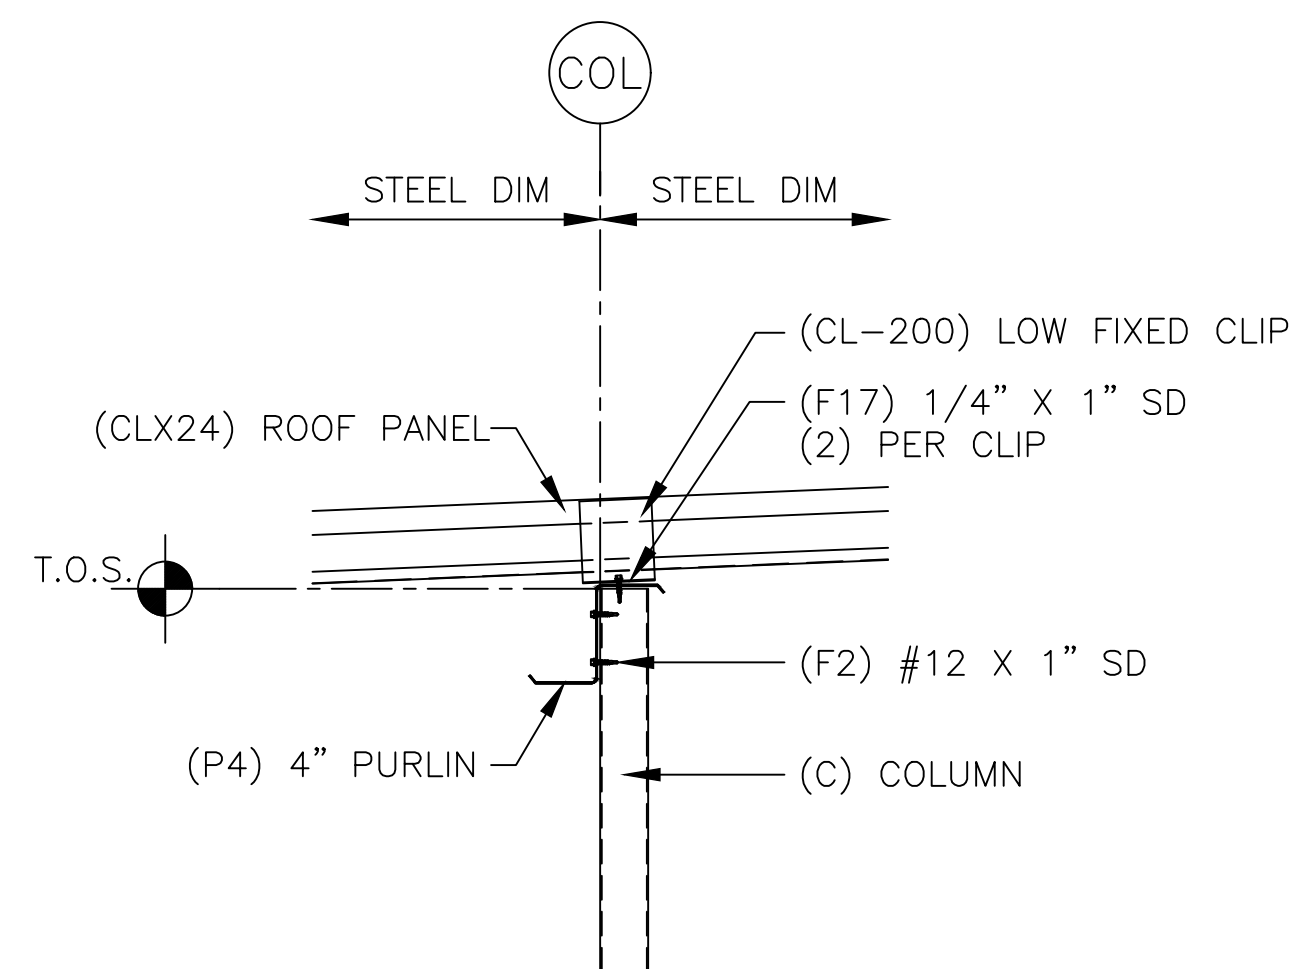


26 4" PURLIN SECTION

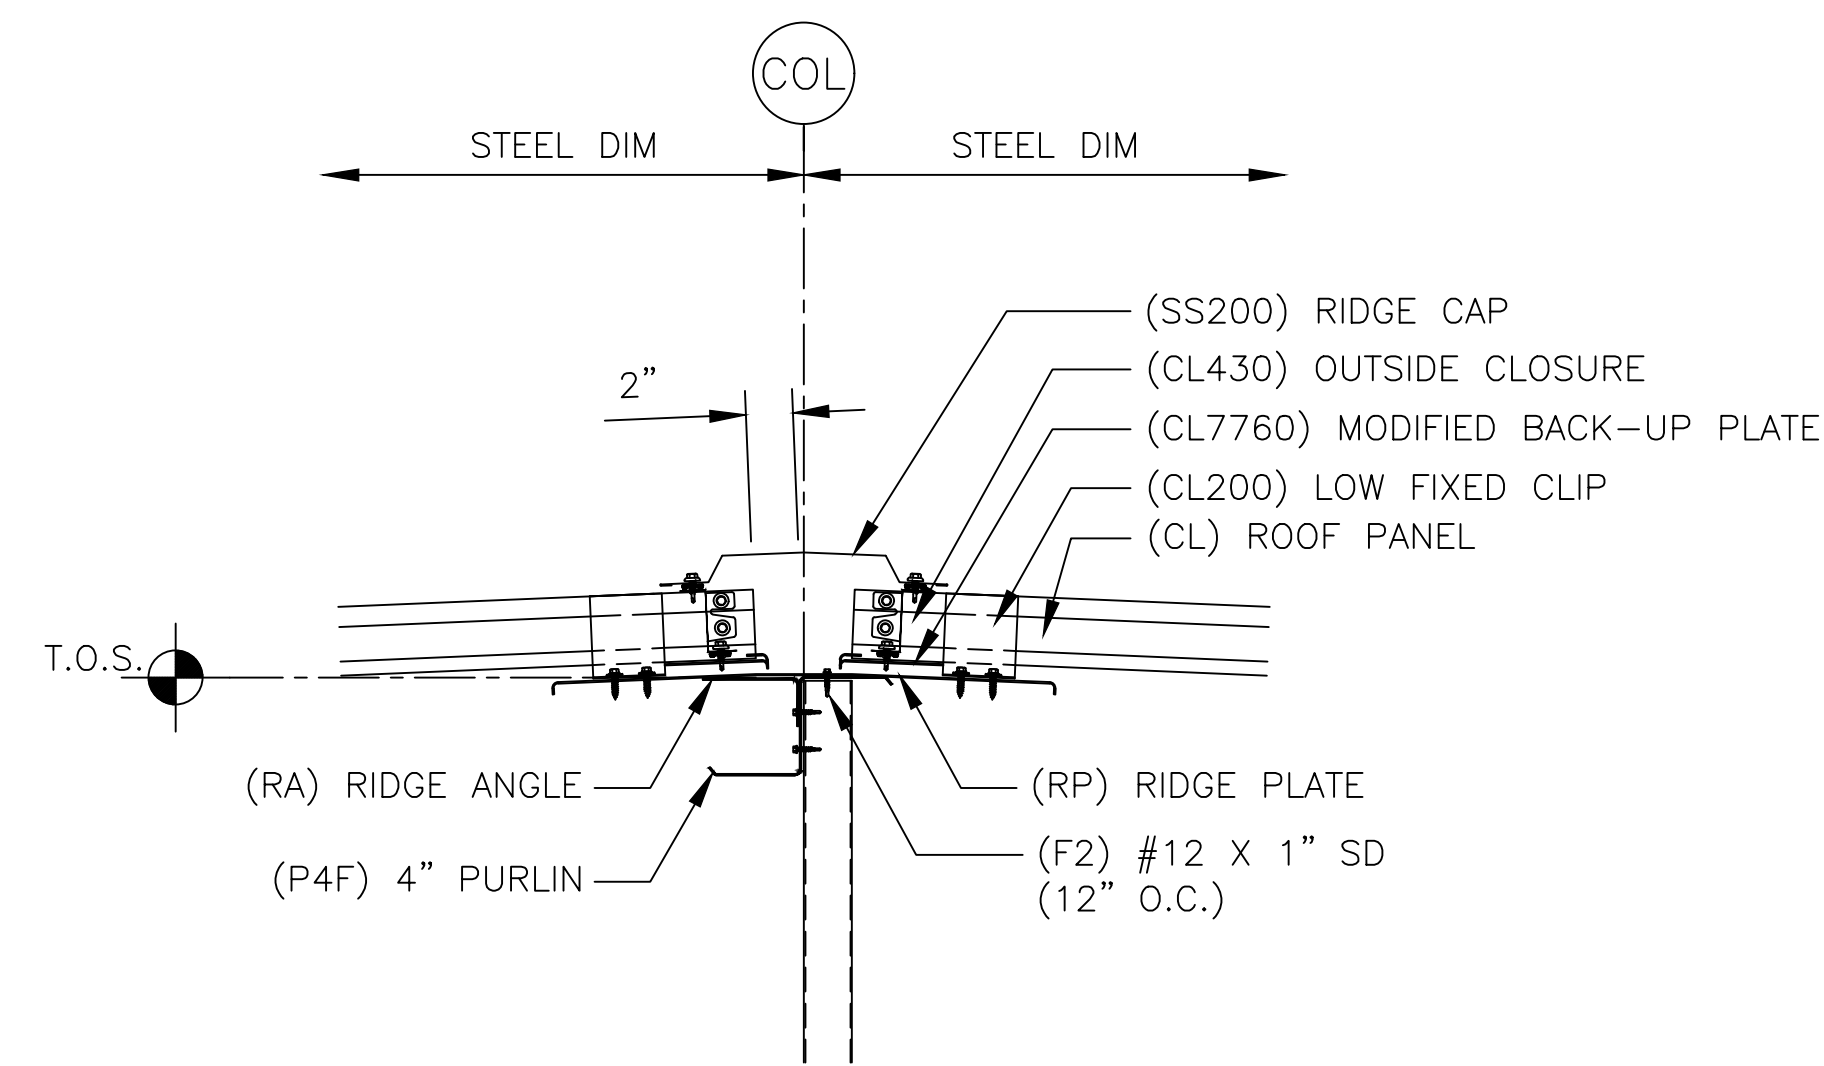


27 RIDGE CONDITION

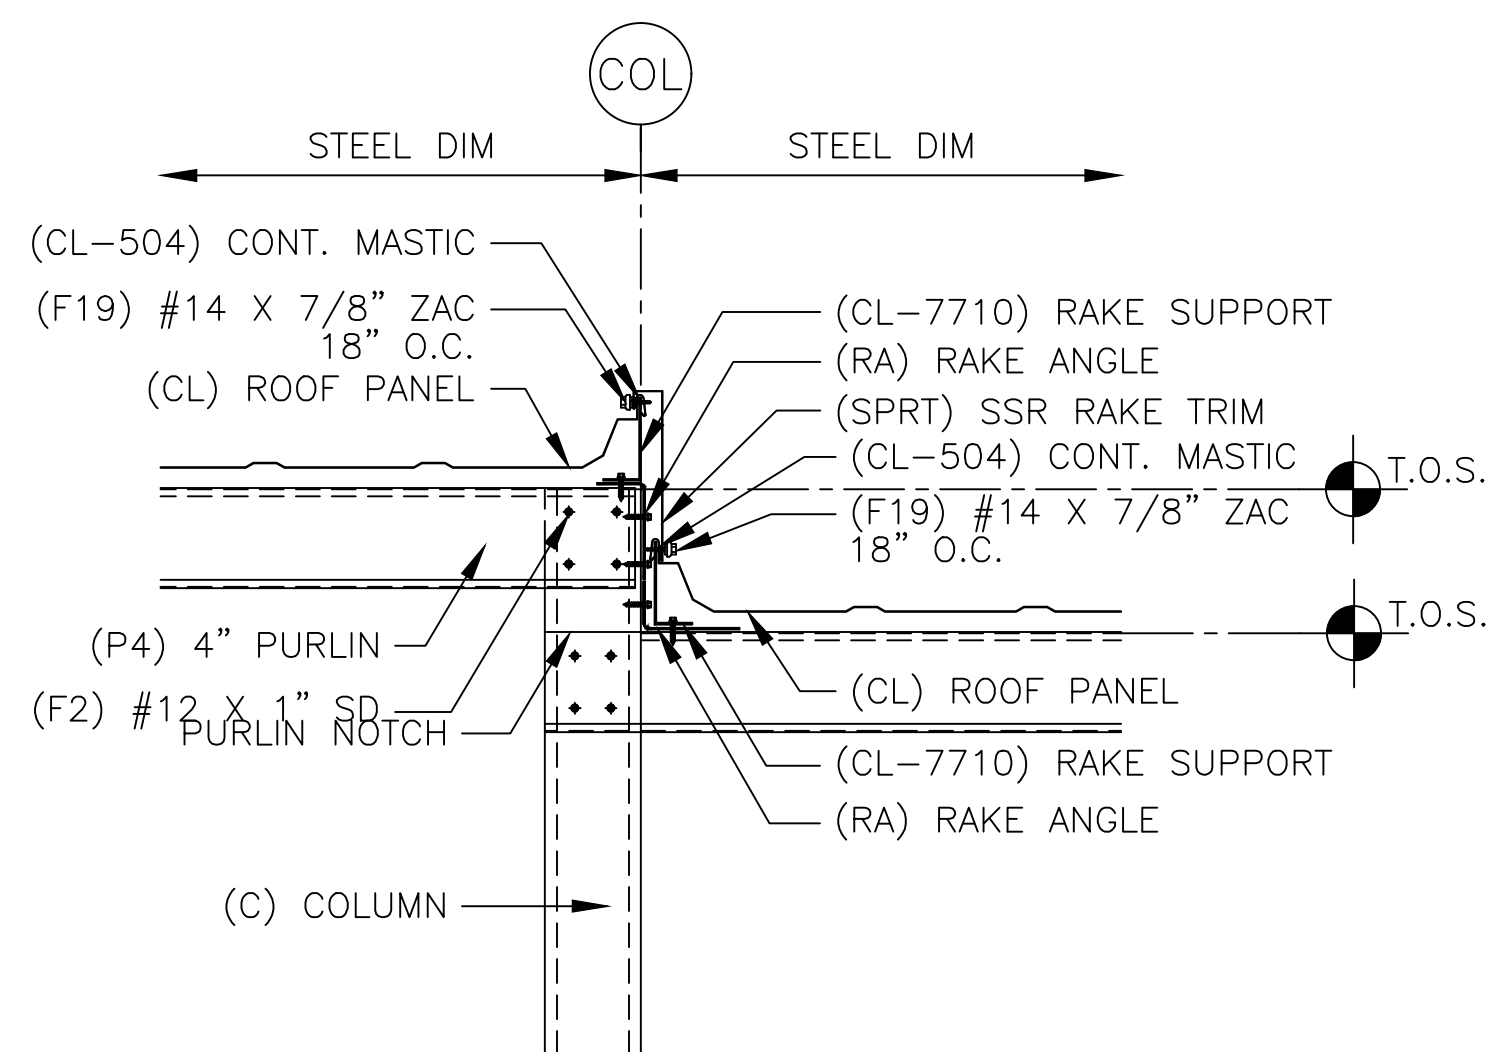


28 SSR ROOF WITH 6" STEP AT PURLIN

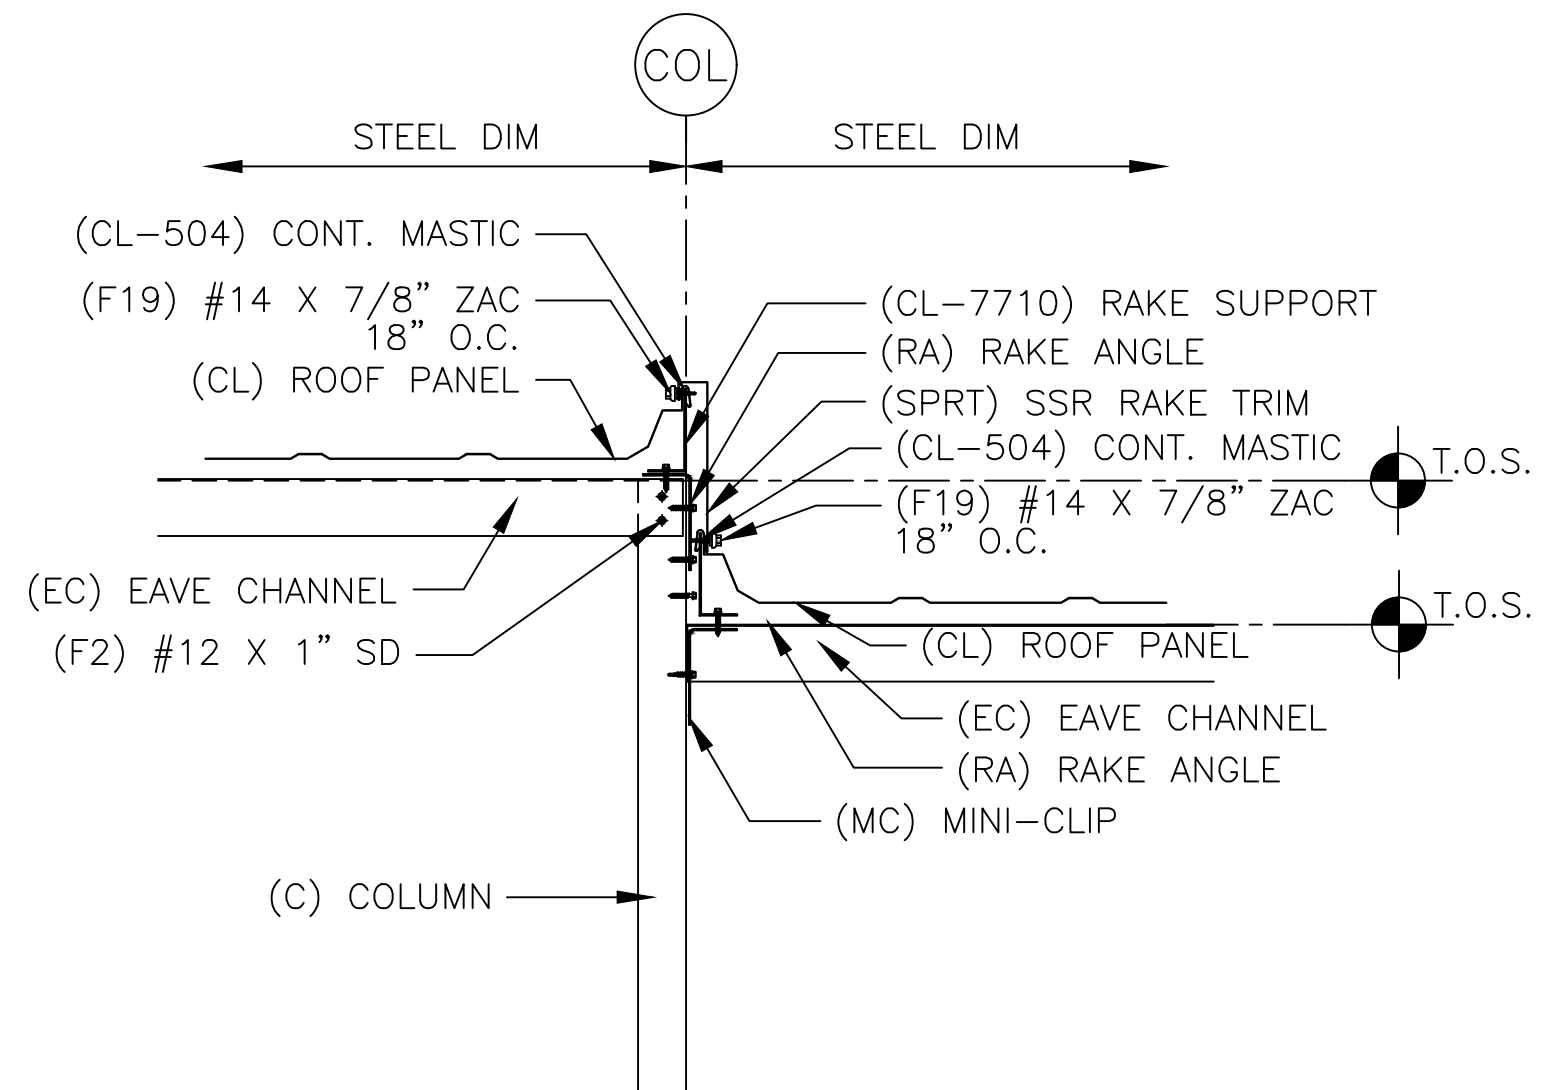

29 SSR ROOF WITH 6" STEP AT EAVE

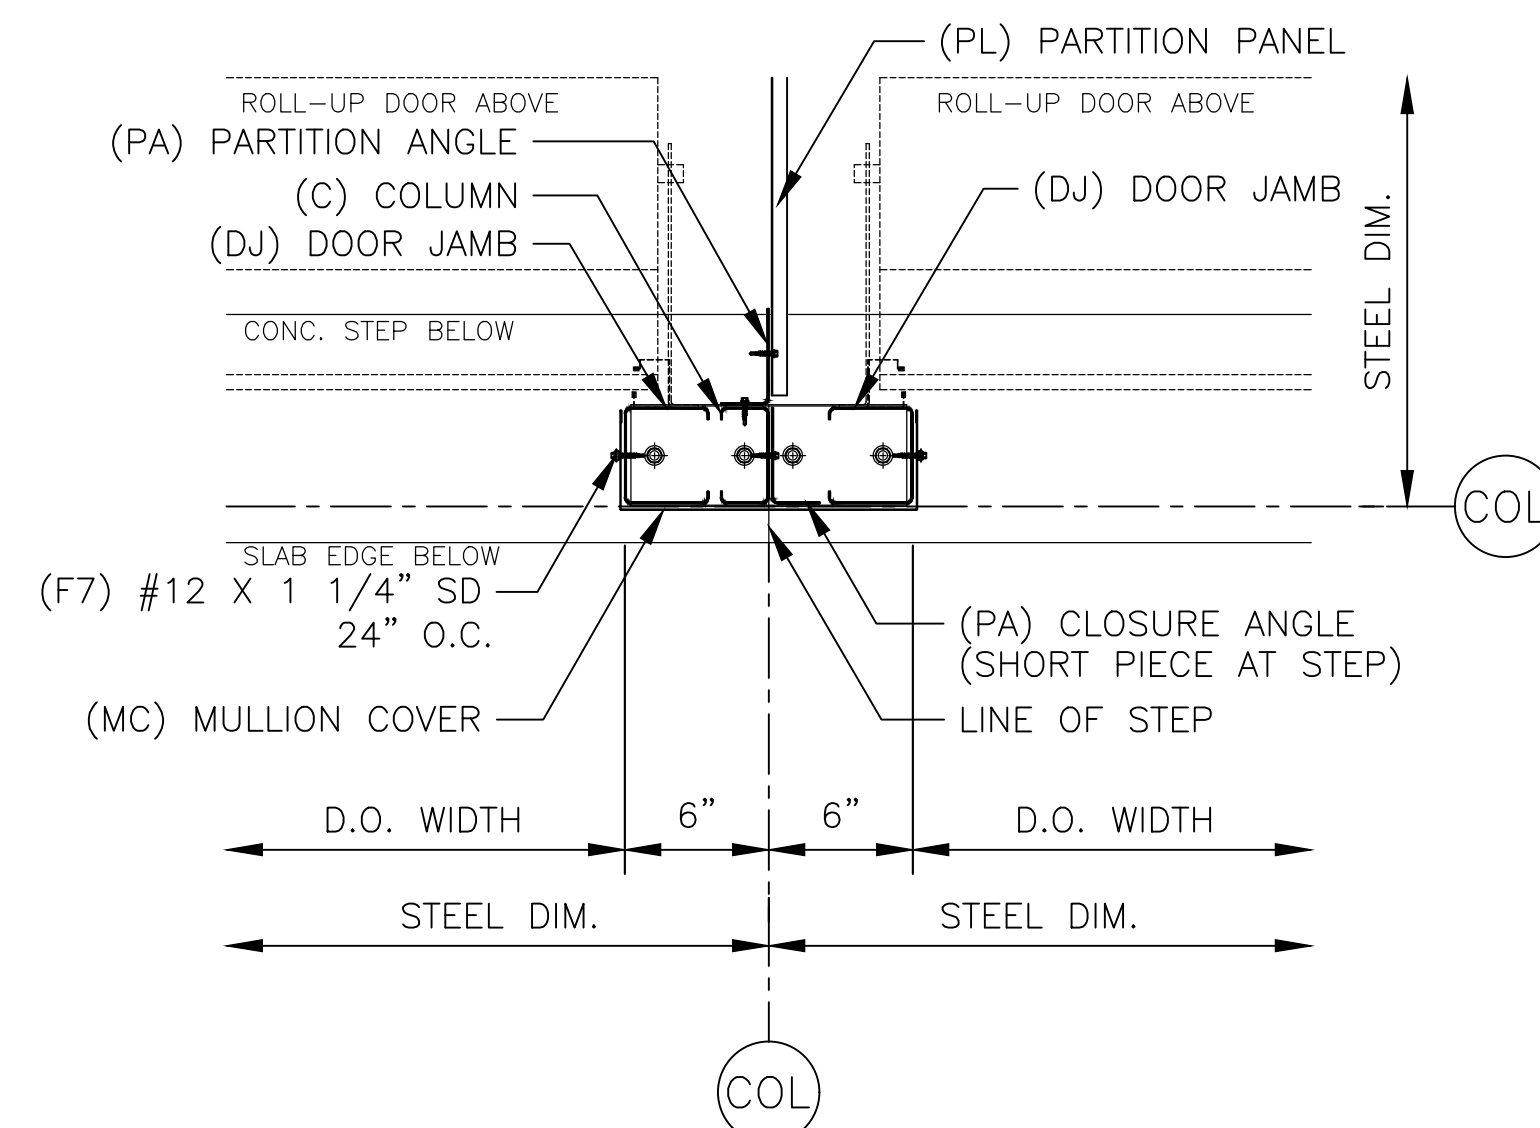

30 DOOR MULLION AT STEP

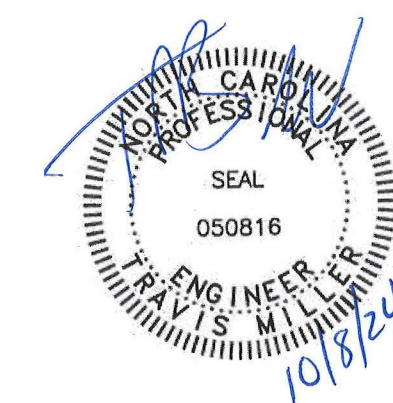

CHANGE ORDER #1	JDA	09/27/24
CONSTRUCTION	JDA	06/24/24
PRINTS ISSUED FOR	BY	DATE

CONFIDENTIAL AND PROPRIETARY INFORMATION
 THESE DRAWINGS ARE THE SOLE AND EXCLUSIVE PROPERTY OF THE BUILDING MANUFACTURER. REPRODUCTION, DISTRIBUTION, OR CONFIDENTIAL INFORMATION CONTAINED IN THESE DRAWINGS MAY ONLY BE USED FOR ITS INTENDED PURPOSE. THE DISCLOSURE OF THESE DRAWINGS TO ANY OTHER PARTY IS STRICTLY PROHIBITED. THESE DRAWINGS MAY NOT BE USED TO CONSTRUCT ANY PROJECTS WITHOUT WRITTEN PERMISSION FROM THE BUILDING MANUFACTURER. THIS DOCUMENT AND ALL COPIES MUST BE RETURNED UPON DEMAND.


PROJECT: 35 x 130 x 8-6 (BLDG. 00)
 LOCATION: Erwin, NC 28339

TruSteel
 BUILDINGS
 7553 MACON HWY
 WATKINSVILLE, GA 30677
 706-310-4081


DWG #24-67999-CL1

Sheet


8 of 9

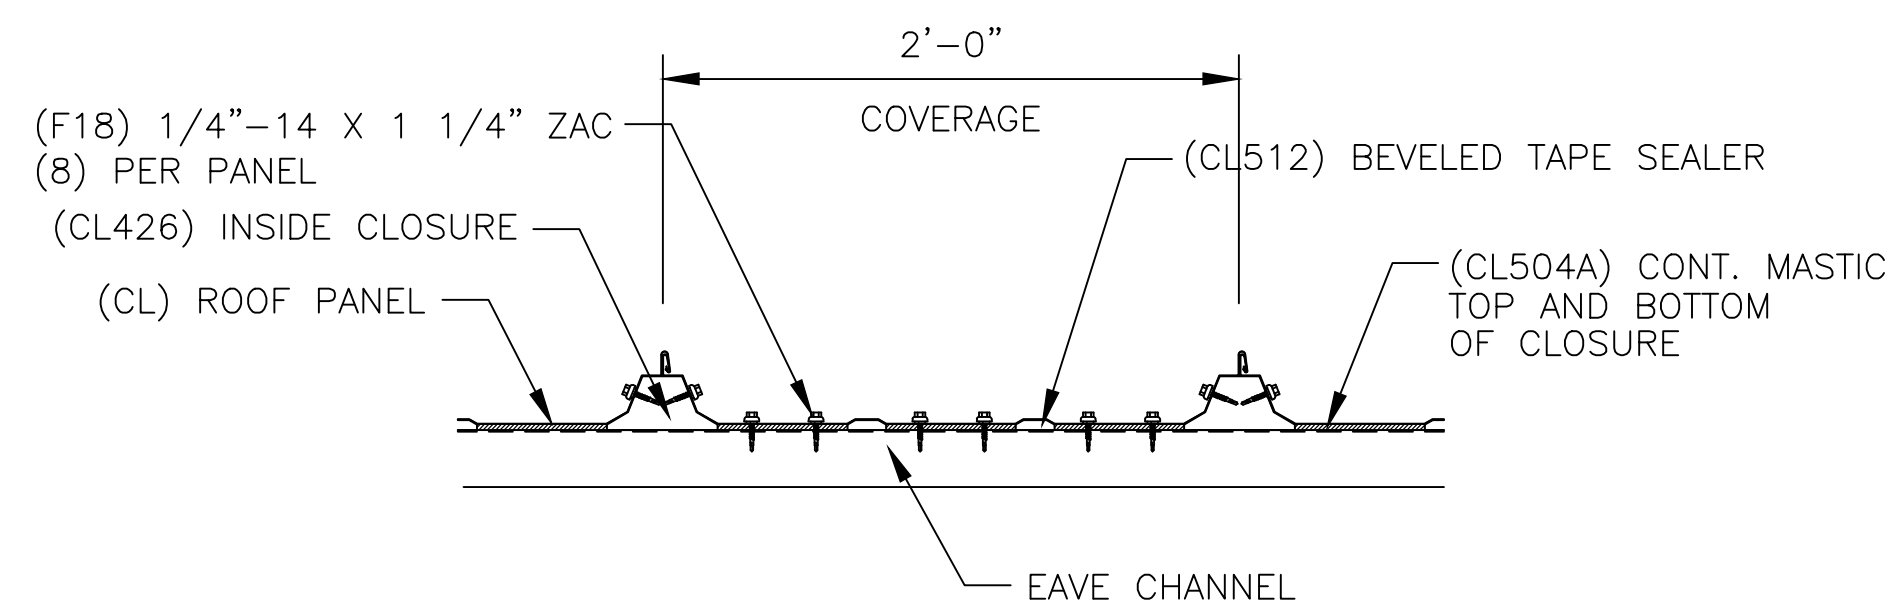


SSR PANEL ROOF
EAVE FASTENING

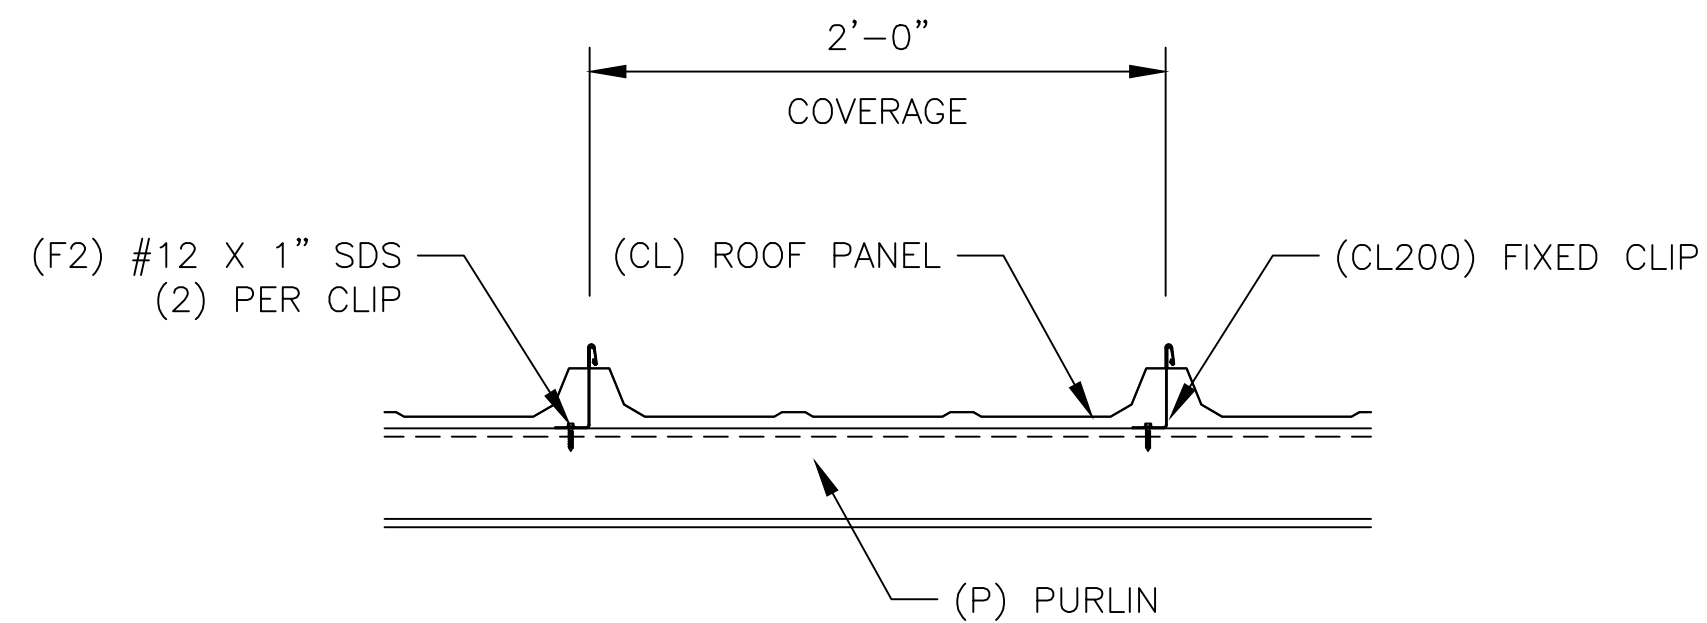


SSR PANEL ROOF
PURLIN FASTENING

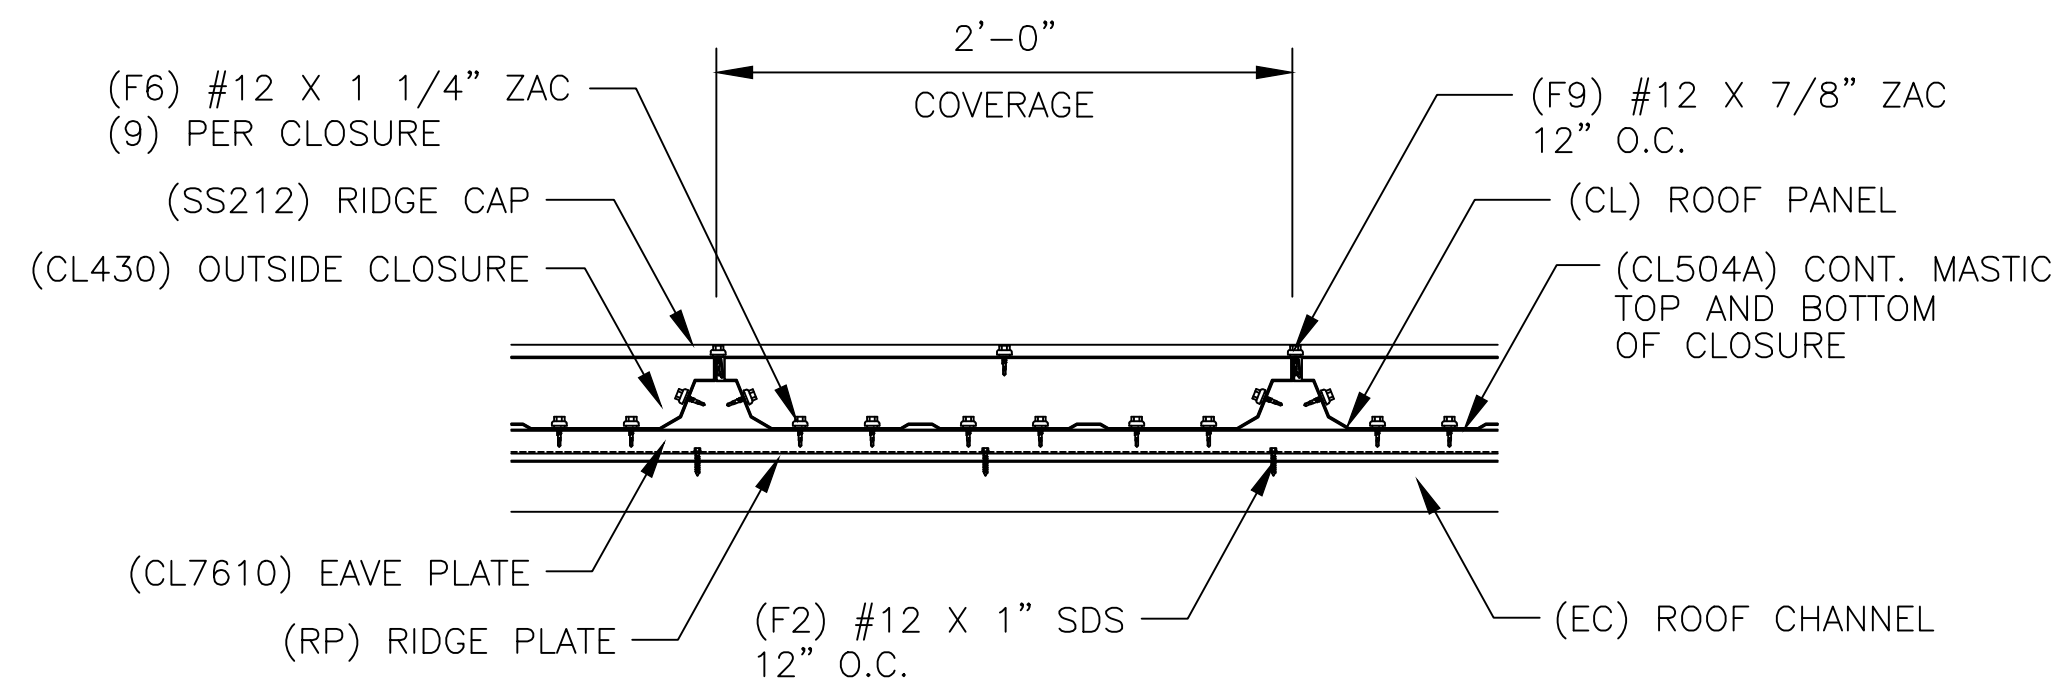

SSR PANEL ROOF
RIDGE FASTENING

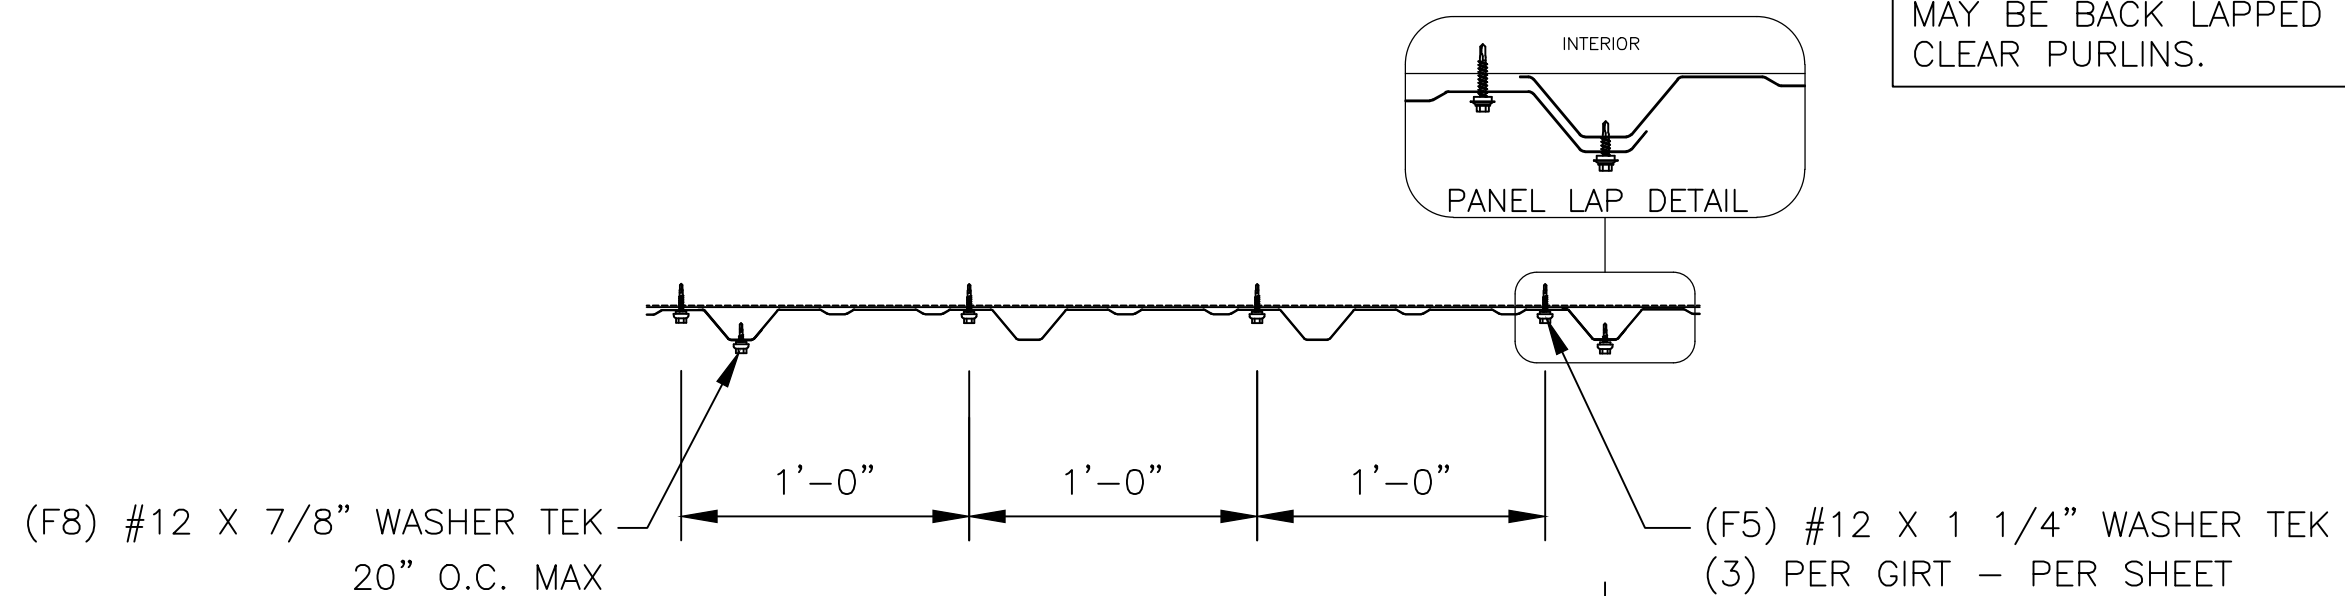


R-PANEL WALL
EAVE AND BASE FASTENING

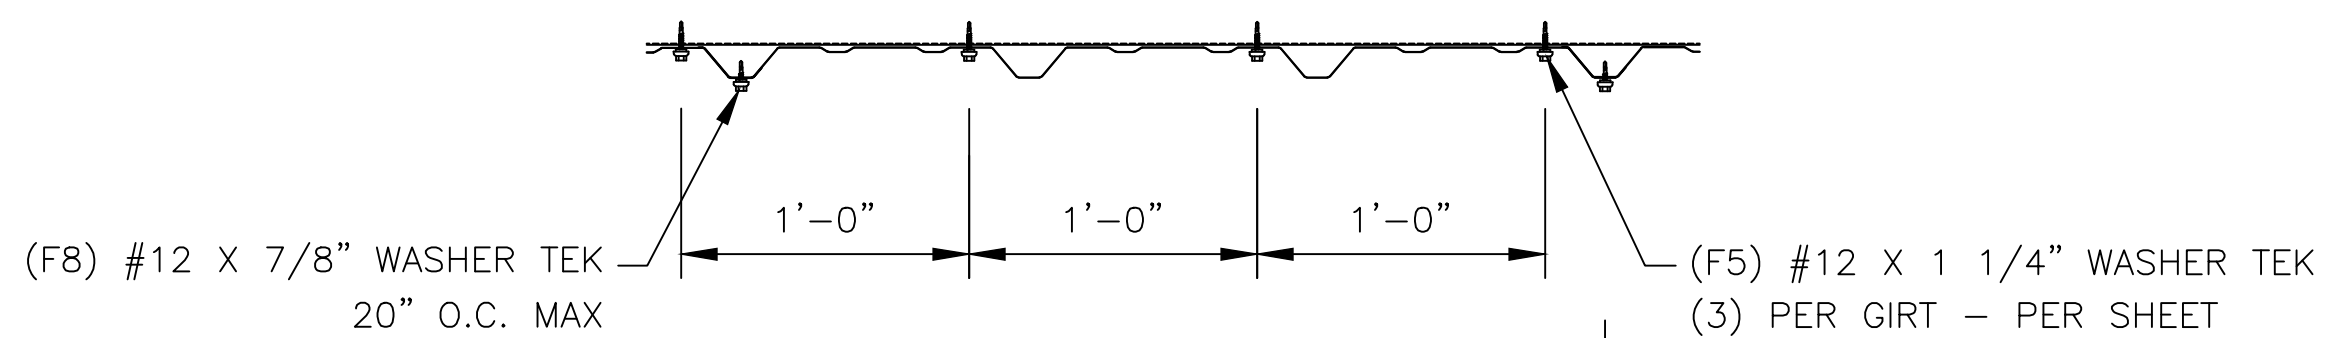

R-PANEL WALL
GIRT AND DOOR HEAD FASTENING

ERECTOR NOTE:
PARTITION PANELS HAVE BEEN SUPPLIED TO THE APPROXIMATE ROOF LINE. NOTCH TOP PARTITION PANEL TO MATCH ROOF LINE AND CLEAR PURLIN LEG AS NEEDED TO CLOSE IN THE UNIT. PARTITION PANELS MAY BE BACK LAPPED TO CLEAR PURLINS.

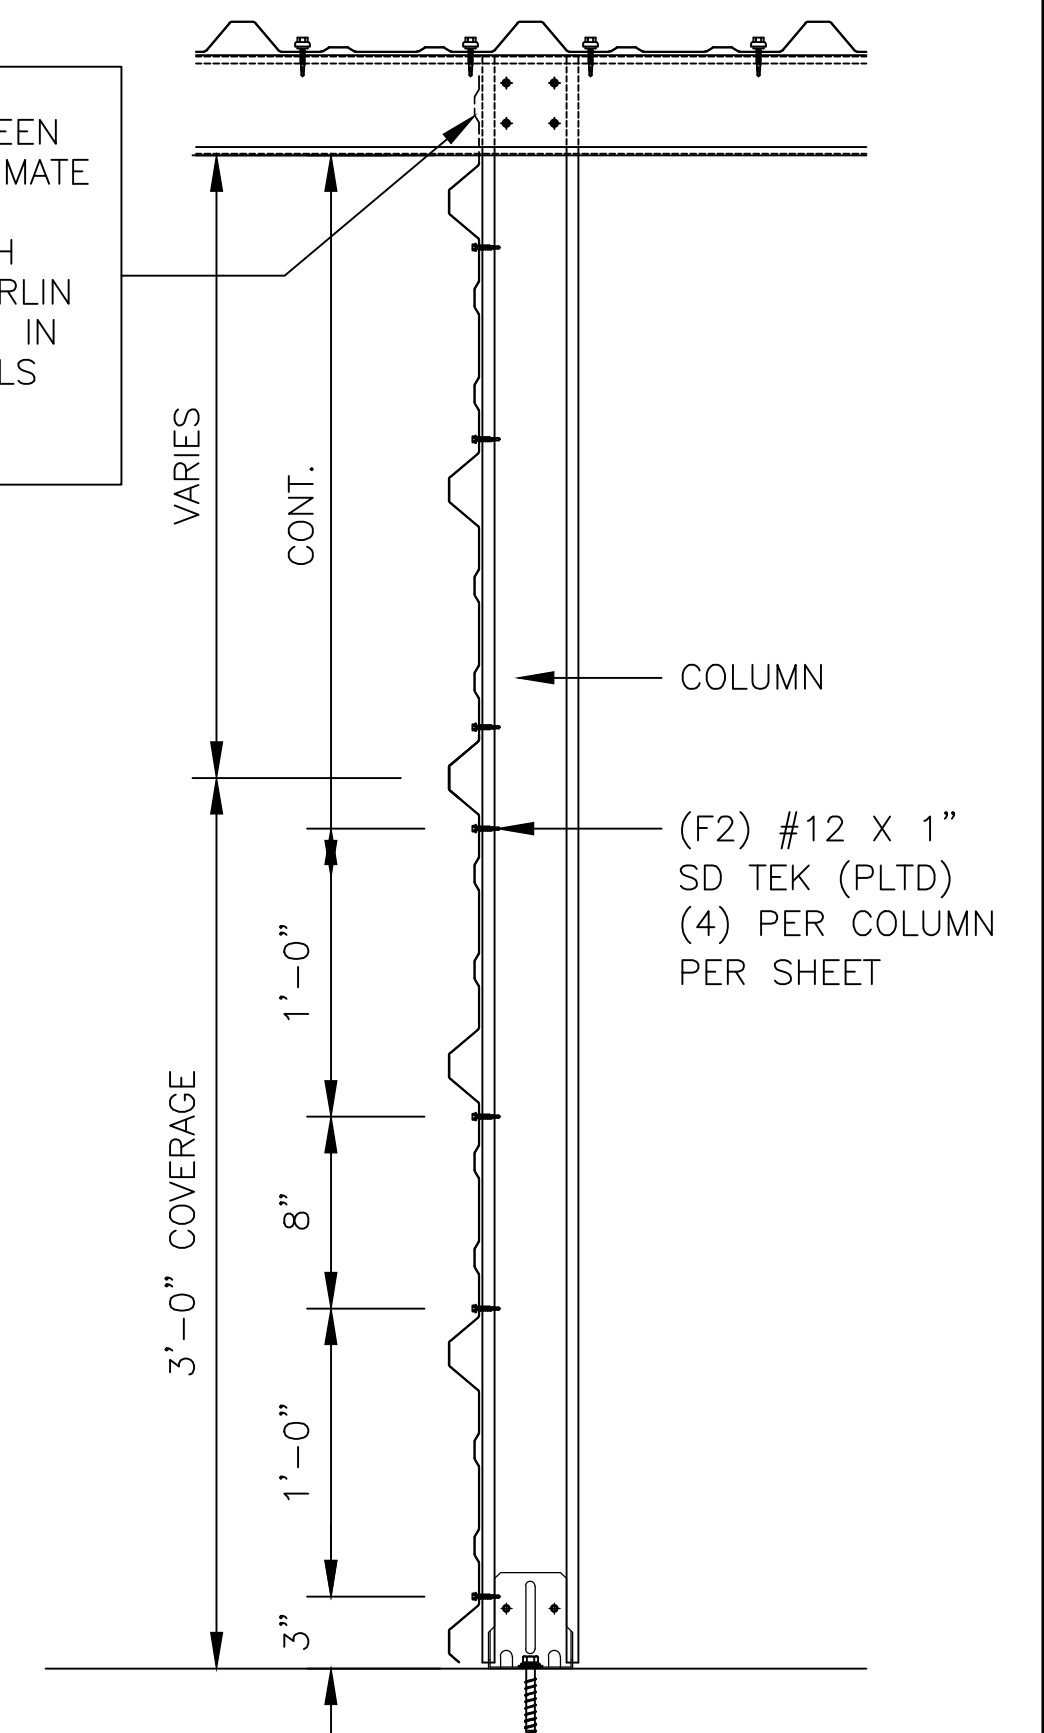

R-PANEL PARTITION
SHEET FASTENING LAYOUT



CONFIDENTIAL AND PROPRIETARY INFORMATION
THESE DRAWINGS ARE THE SOLE AND EXCLUSIVE PROPERTY OF THE BUILDING MANUFACTURER. NO REPRODUCTION, DISSEMINATION, OR CONFIDENTIAL INFORMATION CONTAINED IN THESE DRAWINGS MAY ONLY BE USED FOR ITS BENEFIT. THE DISCLOSURE OF THESE DRAWINGS TO ANY OTHER PARTY IS STRICTLY PROHIBITED. THESE DRAWINGS MAY NOT BE USED TO CONSTRUCT ANY PROJECTS WITHOUT WRITTEN PERMISSION FROM THE BUILDING MANUFACTURER. THIS DOCUMENT AND ALL COPIES MUST BE RETURNED UPON DEMAND.

CHANGE ORDER #1	JDA	09/27/24
CONSTRUCTION	JDA	06/24/24
PRINTS ISSUED FOR	BY	DATE

PROJECT:
35 x 130 x 8-6 (BLDG. 00)
LOCATION:
Erwin, NC 28339

TruSteel
BUILDINGS
7553 MACON HWY
WATKINSVILLE, GA 30677
706-310-4081

DWG #24-67999-CL1

Sheet

9 of 9