

ITEMS BY QUEST	QTY
1 Logo Partition	1
2 Clear Partition	
48" x 1	
36" x 2	
3a Graphic Partition 36"w	1
3b Graphic Partition 48"w	1
4 Around Town Wall Display & Panel	1
5 Community/Site Plan Wall Display & Panel	1
6 Floorplan Display & Panel	4
7 Equal Housing	2
8 Warranty Disclaimer (OPTIONAL)	1
9 Model Disclaimer (OPTIONAL)	1
10 Broker Policy (OPTIONAL)	1
11 No Public Restroom (OPTIONAL)	1
12a Maryland Registration (OPTIONAL)	1
12b Watch Your Step (OPTIONAL)	1
16 Adjustable Posts	3

ITEMS BY CLIENT	QTY
Copier	1
Floorplan Books (Order From Merrill)	
NEW 48" L Shaped Desk Setup w/NO Hutch	2
Executive Chair	2
Guest Chairs	4
Hospitality Console- 36"	1
Lateral File	2
Interior Designer Boards	4
Exterior Sample Boards	6


FOLLOW THIS LEGEND TO ORDER YOUR SALES CENTER FURNITURE ON COUPA.
(APX.4 WEEKS LEAD TIME)

GENERAL NOTES:

1. ADA COMPLIANT DOORBELL (MOUNT 30" ABOVE FINISHED EXTERIOR SLAB) AND SIGNAGE LOCATION
2. EXTERIOR LIGHT LOCATION
3. LOCATION OF RETAINING WALL IF REQUIRED TO MAINTAIN LEVEL WALKWAY TO MEET ADA COMPLIANCE. PROVIDE ADDITIONAL RAILING IF REQUIRED.
4. 3/0 ZERO THRESHOLD EXTERIOR DOOR. CUT FLUSH TO GARAGE FLOOR.

LIFE SAFETY PLAN (IN RED ARROWS) →

NOTE:
36" FLEX WALL REQUIRED

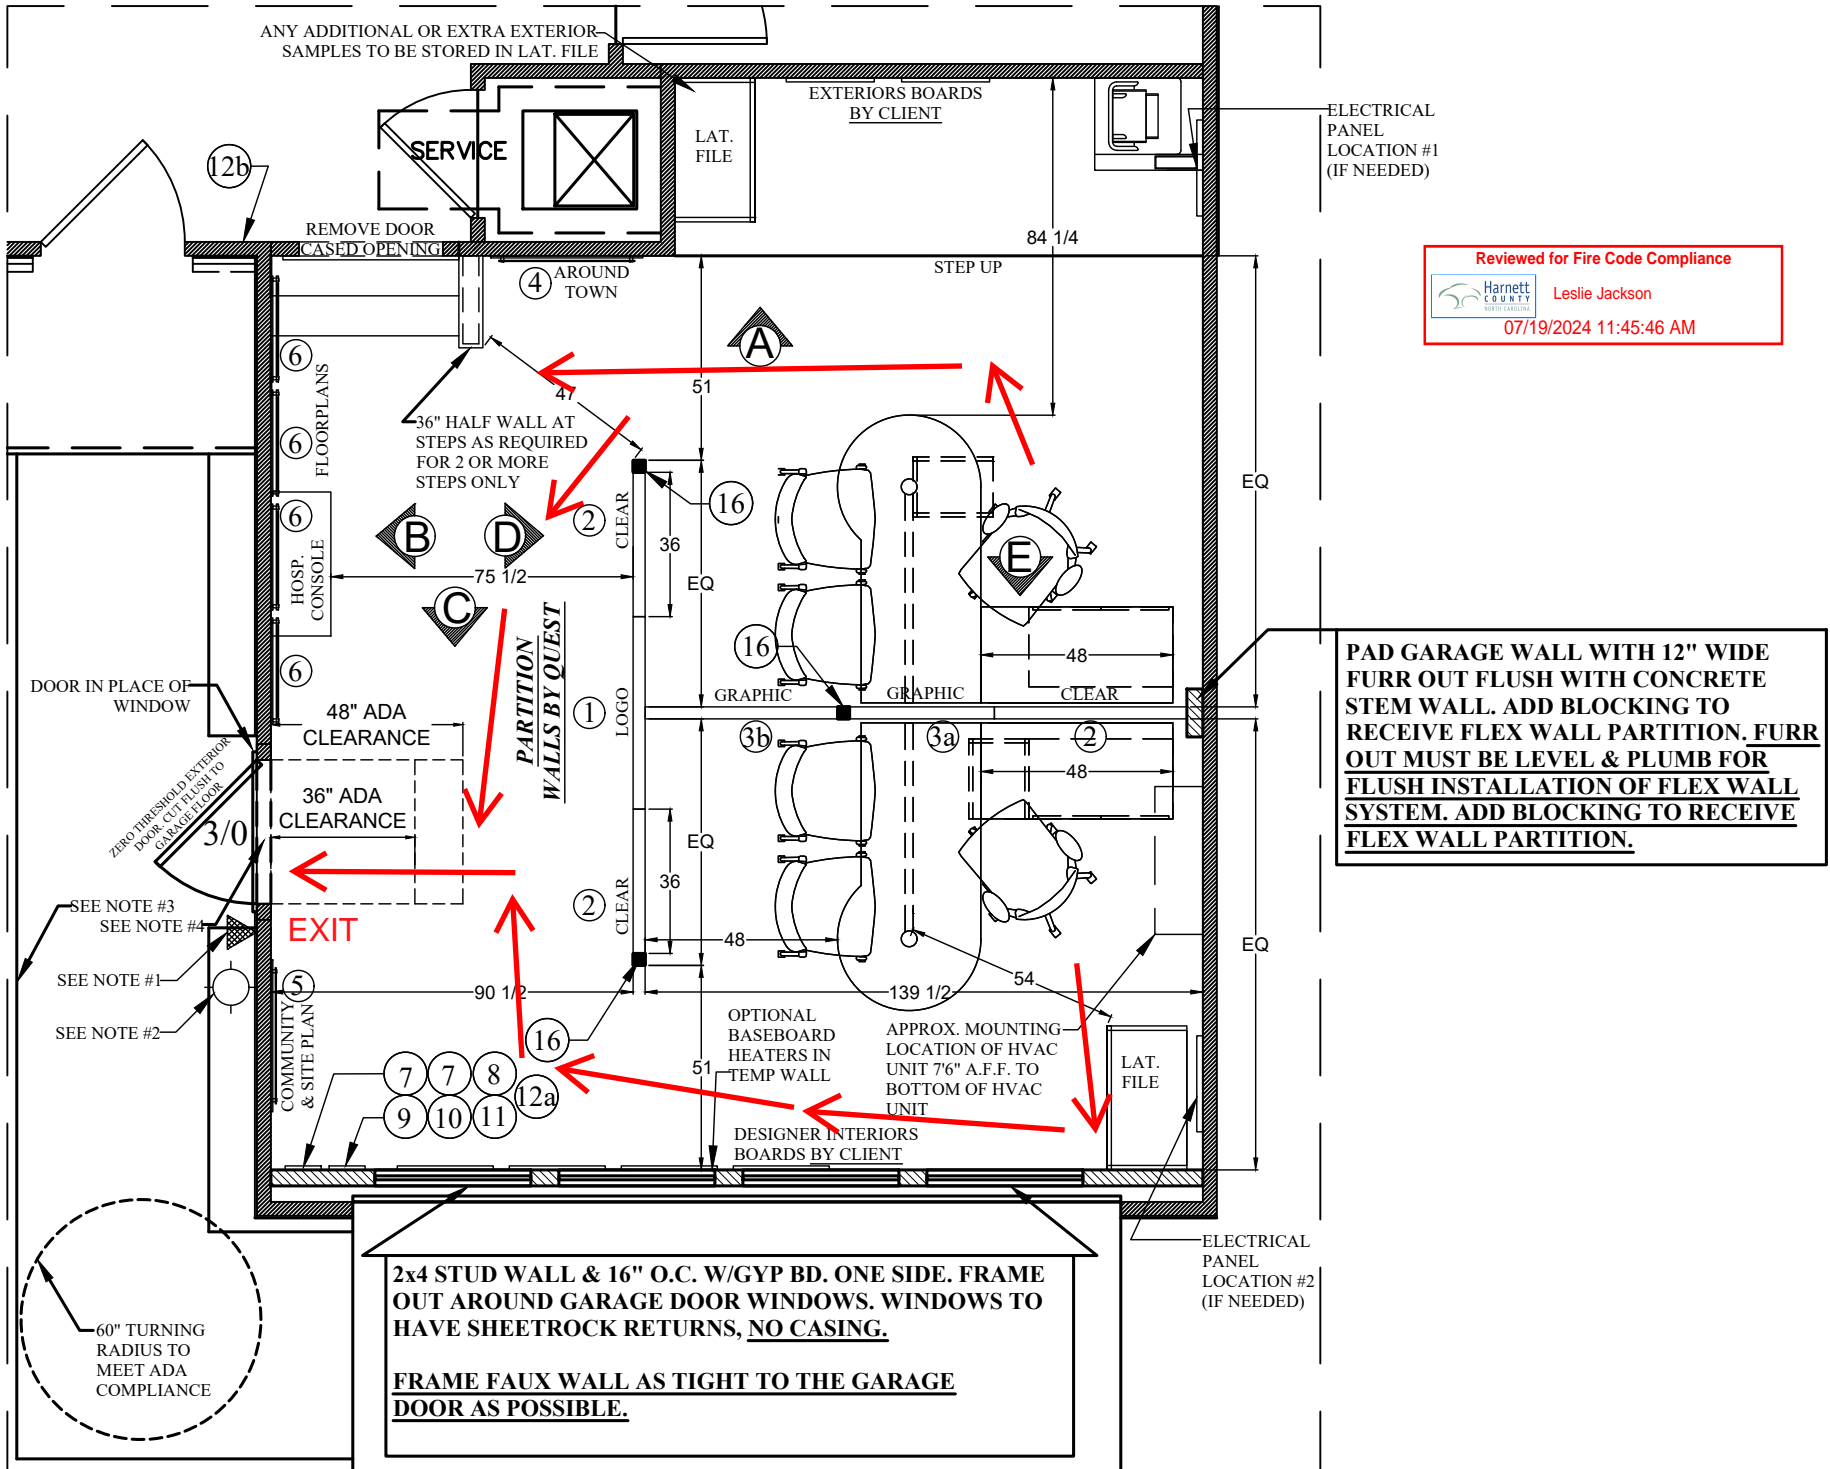

Reviewed for Fire Code Compliance
Harnett County Leslie Jackson
07/19/2024 11:45:46 AM

PAD GARAGE WALL WITH 12" WIDE FURR OUT FLUSH WITH CONCRETE STEM WALL. ADD BLOCKING TO RECEIVE FLEX WALL PARTITION. FURR OUT MUST BE LEVEL & PLUMB FOR FLUSH INSTALLATION OF FLEX WALL SYSTEM. ADD BLOCKING TO RECEIVE FLEX WALL PARTITION.



QUEST DESIGN & FABRICATION, LLC.
13720 Stafford Rd., Ste 100
Stafford, Texas 77477
281-240-9416 (p)
281-240-9385 (f)

BUILDER:	LIFESTYLE BY RYAN Homes	VERSION:	GCM00-01
DATE OF LAST REVISION:	03/2021	ENTRY TYPE:	SLAB/CRAWL
SCALE:	1/4"=1'	DESIGNER:	ASHMITA ROY
PROJECT PIECE:	1 OF 6 SHEETS	DRAWING BY:	BW
PROJECT PIECE:		DISPLAY POSITION LAYOUT	
PROJECT PIECE:		© Quest Design & Fabrication, LLC	