


NOTES

1. SITE PLAN SHOWN ON THIS PLAN IS TAKEN FROM HARNETT COUNTY GIS IMAGERY AND INFORMATION. ALL INFORMATION SHOWN ON THIS PLAN IS FOR REFERENCE ONLY. CONTRACTOR TO VERIFY THAT ALL EXISTING INFORMATION IS AS INDICATED ON SITE PLAN. CONTRACTOR TO VERIFY ALL UTILITIES AND STRUCTURES UNDERGROUND AND ABOVEGROUND. NOTIFY THE CONSTRUCTION MANAGER OF ANY DISCREPANCIES.
2. TEP DID NOT SURVEY AND DOES NOT GUARANTEE, OR ENSURE THE PRECISION, ACCURACY, OR CORRECTNESS AND ASSUMES NO RESPONSIBILITY OR LIABILITY FOR DAMAGES, LOSS OF REVENUE OR INJURY THAT MIGHT OCCUR.
3. THE TOWER IS LOCATED IN SHADED ZONE "X," AREAS DETERMINED TO BE OUTSIDE THE 0.2% ANNUAL CHANCE FLOODPLAIN ACCORDING TO FEMA COMMUNITY PANEL #3710988000, EFFECTIVE OCTOBER 3, 2006.

LEGEND	
	EXIST. PROPERTY LINE
	EXIST. UTILITY POLE
	EXIST. LIGHT POLE
	EXIST. HYDRANT
	EXIST. TELCO PEDESTAL
	PROPERTY CORNER
	EXIST. CONTOUR LINE
	EDGE OF PAVEMENT
	OVERHEAD WIRE
	RIGHT-OF-WAY
	CHAIN LINK FENCE
	EXISTING TREE LINE

SITE PLAN
SCALE: 1" = 100'

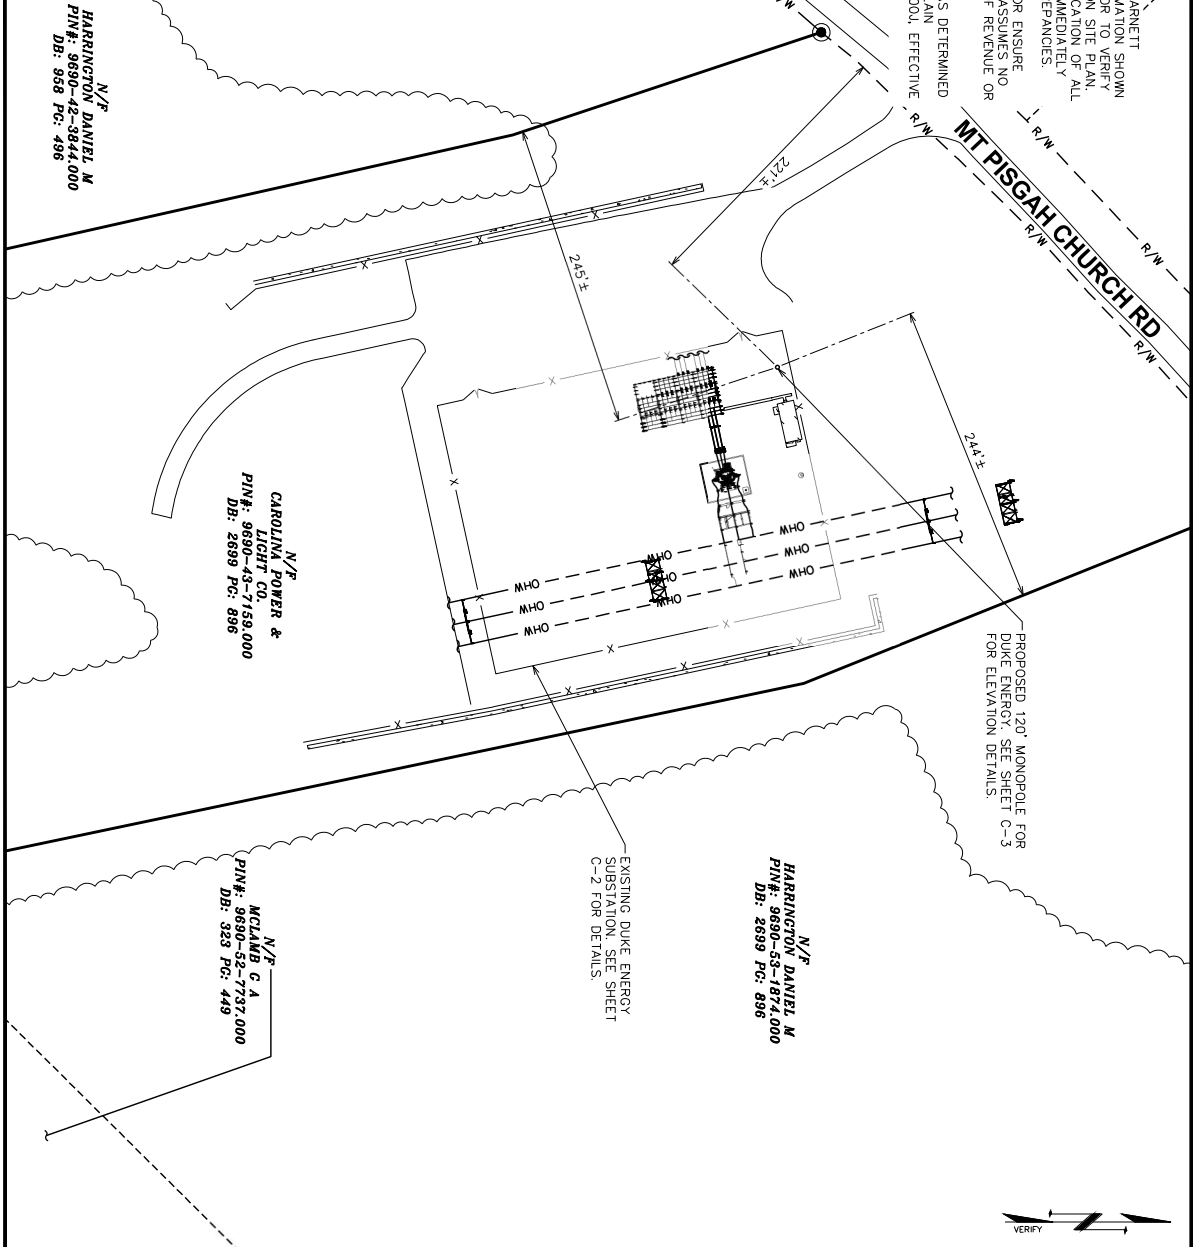


N/P
HARRINGTON DANIEL M
PIN#: 9690-42-3844.000
DB: 558 Pg: 496

N/P
CAROLINE POWER & LIGHT CO
PIN#: 9690-43-7159.000
DB: 2699 Pg: 896

N/P
HARRINGTON DANIEL M
PIN#: 9690-53-1874.000
DB: 2699 Pg: 896

N/P
MCLAMB C A
PIN#: 9690-52-7737.000
DB: 323 Pg: 449

EXISTING DUKE ENERGY SUBSTATION. SEE SHEET C-2 FOR DETAILS.

 

SCALE IN FEET

<p>PLANS PREPARED FOR:</p> <p>DUKE ENERGY</p> <p>401 SOUTH WILMINGTON STREET RALEIGH, NC 27601 OFFICE: (800) 452-2777</p>		<p>PROJECT INFORMATION:</p> <p>BEAR BRANCH 230 SUB T2443 (NCBWY015)</p> <p>1833 MT. PISGAH CHURCH RD BROADWAY, NC 27505 (HARNETT COUNTY)</p>		<p>PLANS PREPARED BY:</p> <p>TOWER ENGINEERING PROFESSIONALS</p> <p>326 TRIVON ROAD RALEIGH, NC 27603 OFFICE: (919) 861-6351 www.tegroup.net</p> <p>N.C. LICENSE # C-1794</p>		<p>SEAL:</p>		<table border="1"> <tr> <th>REV</th> <th>DATE</th> <th>ISSUED FOR:</th> </tr> <tr> <td>2</td> <td>09-30-22</td> <td>CONSTRUCTION</td> </tr> <tr> <td>1</td> <td>08-29-22</td> <td>CLIENT COMMENTS</td> </tr> <tr> <td>0</td> <td>06-21-22</td> <td>PRELIMINARY CONSTRUCTION</td> </tr> </table> <p>DRAWN BY: KJW CHECKED BY: JBG</p> <p>SHEET TITLE: SITE PLAN</p>		REV	DATE	ISSUED FOR:	2	09-30-22	CONSTRUCTION	1	08-29-22	CLIENT COMMENTS	0	06-21-22	PRELIMINARY CONSTRUCTION	<p>SHEET NUMBER: C-1</p> <p>REVISION: 2</p> <p>TEP#31 0833 677083</p>	
REV	DATE	ISSUED FOR:																					
2	09-30-22	CONSTRUCTION																					
1	08-29-22	CLIENT COMMENTS																					
0	06-21-22	PRELIMINARY CONSTRUCTION																					