




**SALES CENTER
RIGHT ELEVATION - 'D'**

SCALE: 1/8"=1'-0" (11"X17" SHEET SIZE)
SCALE: 1/4"=1'-0" (22"X34" SHEET SIZE)



**SALES CENTER
FRONT ELEVATION - 'D'**

SCALE: 1/8"=1'-0" (11"X17" SHEET SIZE)
SCALE: 1/4"=1'-0" (22"X34" SHEET SIZE)

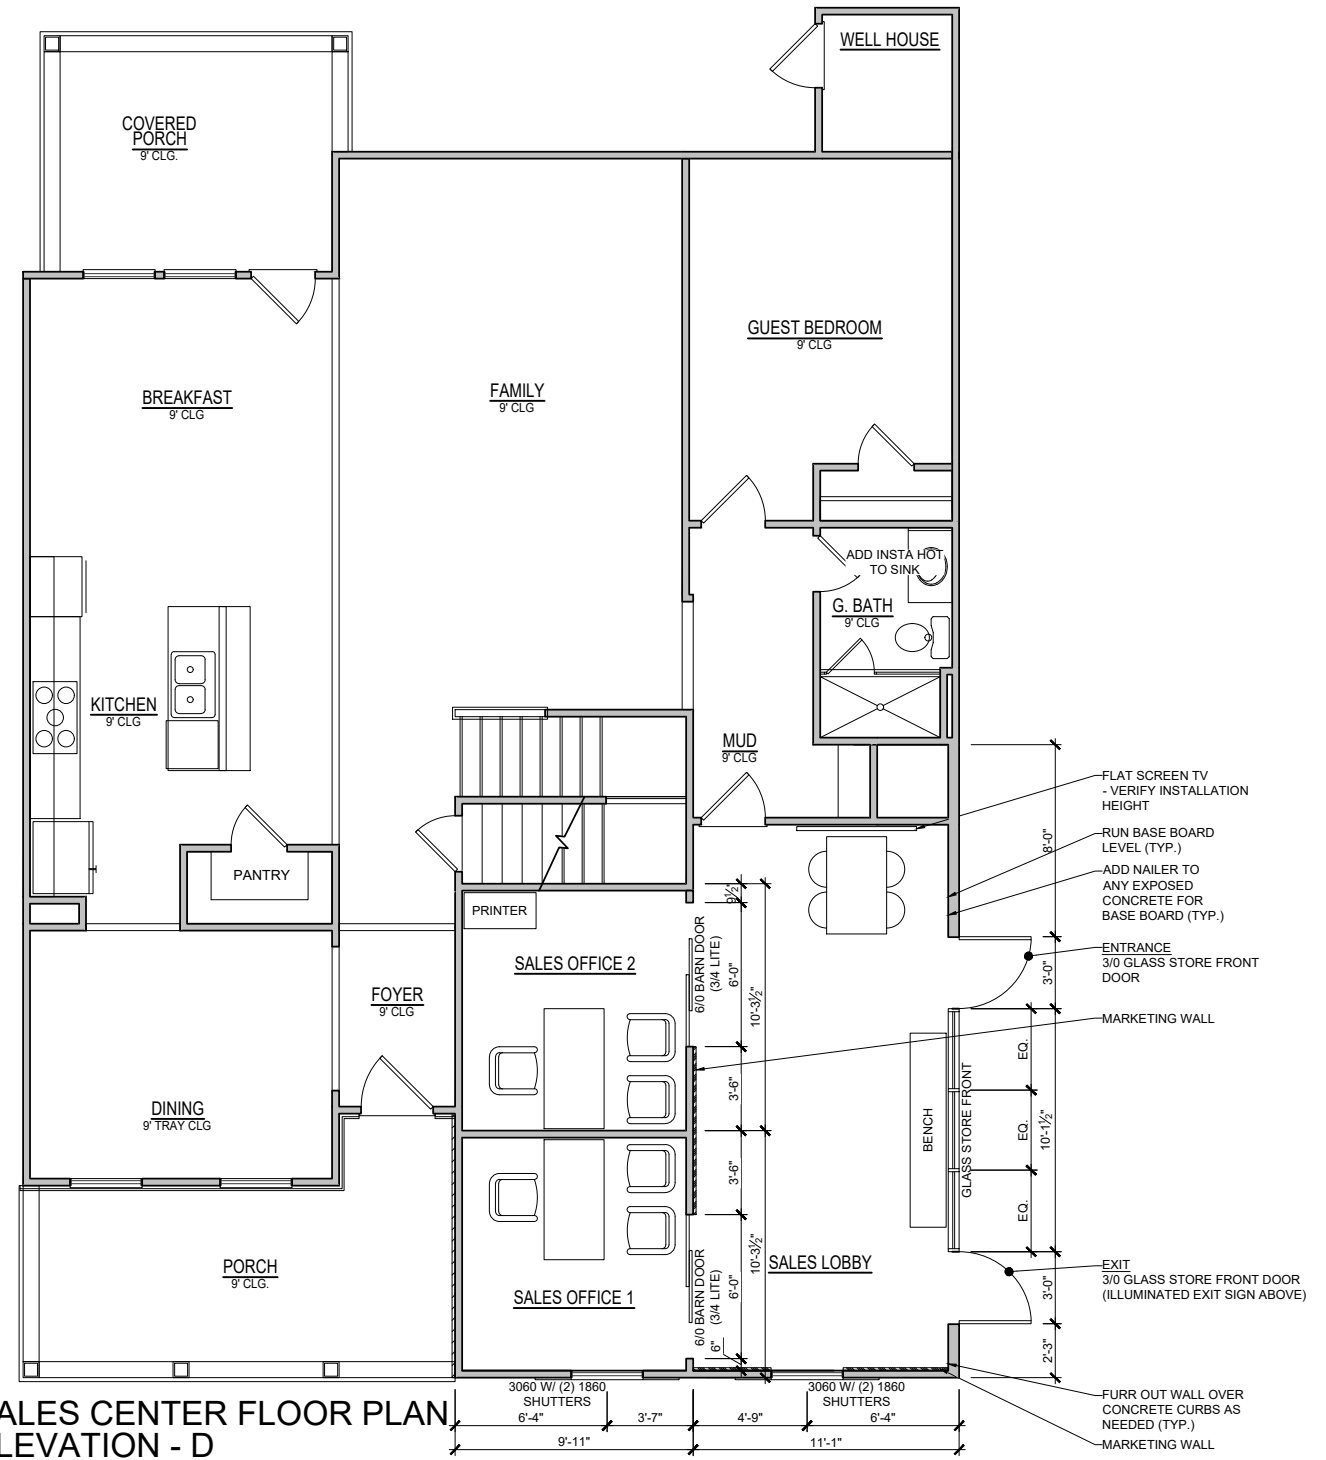


REVISION NUMBER	DESCRIPTION
03/05/2020	ADDED BASEMENT FOUNDATIONS
07/17/2020	UPDATED SHOWER OPTIONS
10/23/2020	ADDED GAR SVR DR & OPT EXT FAMILY
11/6/2020	ADD OPT PORCHS TO OPT EXT FAMILY
03/31/2021	REVISIONS TO WH AND GARAGE DOORS
02/24/2022	FIX WINDOW SIZE TO 2626 FX ON G

MAIN STREET
 Main Street Designs of Georgia, LLC
 www.MainStreetDesignsLLC.com
 3050 Royal Blvd, South, Suite 135
 Alpharetta, GA 30022
 O. (404) 996-5722

DAVIDSON HOMES
 Your Community Builder

MODEL	WILLOW
DRAWING TITLE	SALES CENTER
OPTION DESCRIPTION	ELEVATION - D
RELEASE DATE	12-18-2019
PROJECT NUMBER	---
OPTION NO.	---
SHEET NO.	SC-0.1D

ELEVATION "E - G"

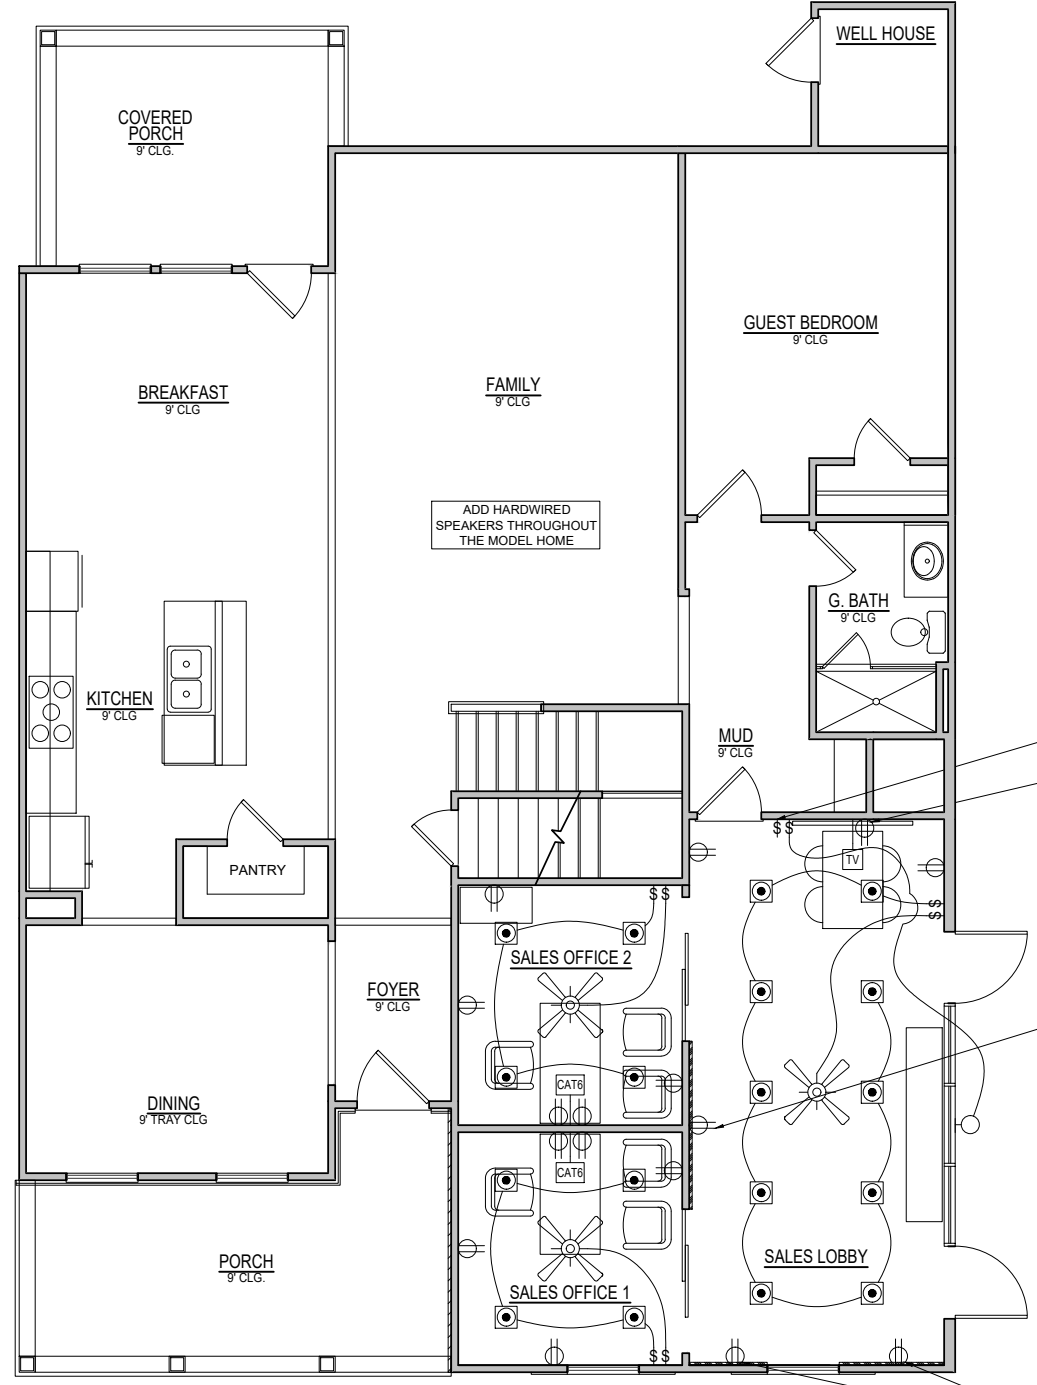

SALES CENTER ELECTRICAL ELEVATION - D
 SCALE: 1/8"=1'-0" (11"x17" SHEET SIZE)
 SCALE: 1/4"=1'-0" (22"x34" SHEET SIZE)

MASTER HOUSE SWITCH
 INSTALL OUTLET & MEDIA @ 70" A.F.F.

INSTALL OUTLETS @ 1' A.F.F. TO AVOID MARKETING MATERIALS

INSTALL OUTLETS @ 1' A.F.F. TO AVOID MARKETING MATERIALS

ELEVATION "E - G"

MODEL WILLOW	RELEASE DATE 12-18-2019	1/8" = 1'-0"	
	PROJECT NUMBER -----	OPTION NO. -----	
DRAWING TITLE SALES CENTER	SHEET NO. SC-0.2D		
OPTION DESCRIPTION ELEVATION - D	REVISION NUMBER		
	03/05/2020	ADDED BASEMENT FOUNDATIONS	
	07/17/2020	UPDATED SHOWER OPTIONS	
	10/23/2020	ADDED GAR SVR DR & OPT EXT FAMILY	
	11/6/2020	ADD OPT PORCHS TO OPT EXT FAMILY	
	03/31/2021	REVISIONS TO WH AND GARAGE DOORS	
	02/24/2022	FIX WINDOW SIZE TO 2626 FX ON G	



Main Street Design of Georgia, LLC
 www.MainStreetDesignsLLC.com
 3150 Royal Blvd, South, Suite 135
 Alpharetta, GA 30022
 O. (404) 996-3722

