


| ROOM FINISH SCHEDULE |                |               |              |              |              |        |                                          |
|----------------------|----------------|---------------|--------------|--------------|--------------|--------|------------------------------------------|
| No.                  | NAME           | FLOOR         | BASE         | WALLS        | CEILING      | HT.    | REMARKS                                  |
| 001                  | ENTRY PORCH    | EXPOSED CONC. | N/A          | N/A          | VENTED VINYL | 11'-0" | BROOM FINISH CONC.                       |
| 101                  | LOBBY          | VCT           | 4" RUBBER    | PAINTED GWB  | 2x2 AC. TILE | 10'-0" |                                          |
| 102                  | MULTI PURPOSE  | VCT           | 4" RUBBER    | PAINTED GWB  | 2x2 AC. TILE | SLOPED |                                          |
| 103                  | SECURITY       | CARPET        | 4" RUBBER    | PAINTED GWB  | 2x2 AC. TILE | 10'-0" |                                          |
| 104                  | MULTI MEDIA    | CARPET        | 4" RUBBER    | PAINTED GWB  | 2x2 AC. TILE | 10'-0" |                                          |
| 105                  | STORAGE        | VCT           | 4" RUBBER    | PAINTED GWB  | 2x2 AC. TILE | 10'-0" |                                          |
| 106                  | JAN. / STORAGE | VCT           | 4" RUBBER    | PAINTED GWB  | 2x2 AC. TILE | 10'-0" |                                          |
| 107                  | KITCHEN        | VCT           | 4" RUBBER    | PAINTED GWB  | 2x2 AC. TILE | 10'-0" | FRP PANELS 6'-0" HIGH, EPOXY PAINT ABOVE |
| 108                  | PANTRY         | VCT           | 4" RUBBER    | PAINTED GWB  | 2x2 AC. TILE | 10'-0" |                                          |
| 109                  | ELECTRIC       | EXPOSED CONC. | 4" RUBBER    | PAINTED GWB  | PAINTED GWB  | 16'-0" |                                          |
| 110                  | FAMILY TOILET  | VCT           | 4" RUBBER    | PAINT & TILE | 2x2 AC. TILE | 10'-0" | TILE TO 7'-0" HIGH, EPOXY PAINT ABOVE    |
| 111                  | CLASSROOM      | CARPET        | 4" RUBBER    | PAINTED GWB  | 2x2 AC. TILE | 10'-0" |                                          |
| 112                  | CLASSROOM      | CARPET        | 4" RUBBER    | PAINTED GWB  | 2x2 AC. TILE | 10'-0" |                                          |
| 113                  | CLASSROOM      | CARPET        | 4" RUBBER    | PAINTED GWB  | 2x2 AC. TILE | 10'-0" |                                          |
| 114                  | REAR LOBBY     | VCT           | 4" RUBBER    | PAINTED GWB  | 2x2 AC. TILE | 10'-0" |                                          |
| 115                  | REAR CORRIDOR  | VCT           | 4" RUBBER    | PAINTED GWB  | 2x2 AC. TILE | 10'-0" |                                          |
| 116                  | WOMEN          | CERAMIC TILE  | CERAMIC TILE | PAINT & TILE | 2x2 AC. TILE | 10'-0" | TILE TO 7'-0" HIGH, EPOXY PAINT ABOVE    |
| 117                  | MEN            | CERAMIC TILE  | CERAMIC TILE | PAINT & TILE | 2x2 AC. TILE | 10'-0" | TILE TO 7'-0" HIGH, EPOXY PAINT ABOVE    |
| 118                  | CLASSROOM      | CARPET        | 4" RUBBER    | PAINTED GWB  | 2x2 AC. TILE | 10'-0" |                                          |
| 119                  | CLASSROOM      | CARPET        | 4" RUBBER    | PAINTED GWB  | 2x2 AC. TILE | 10'-0" |                                          |
| 120                  | MAIN CORRIDOR  | VCT           | 4" RUBBER    | PAINTED GWB  | 2x2 AC. TILE | 10'-0" |                                          |

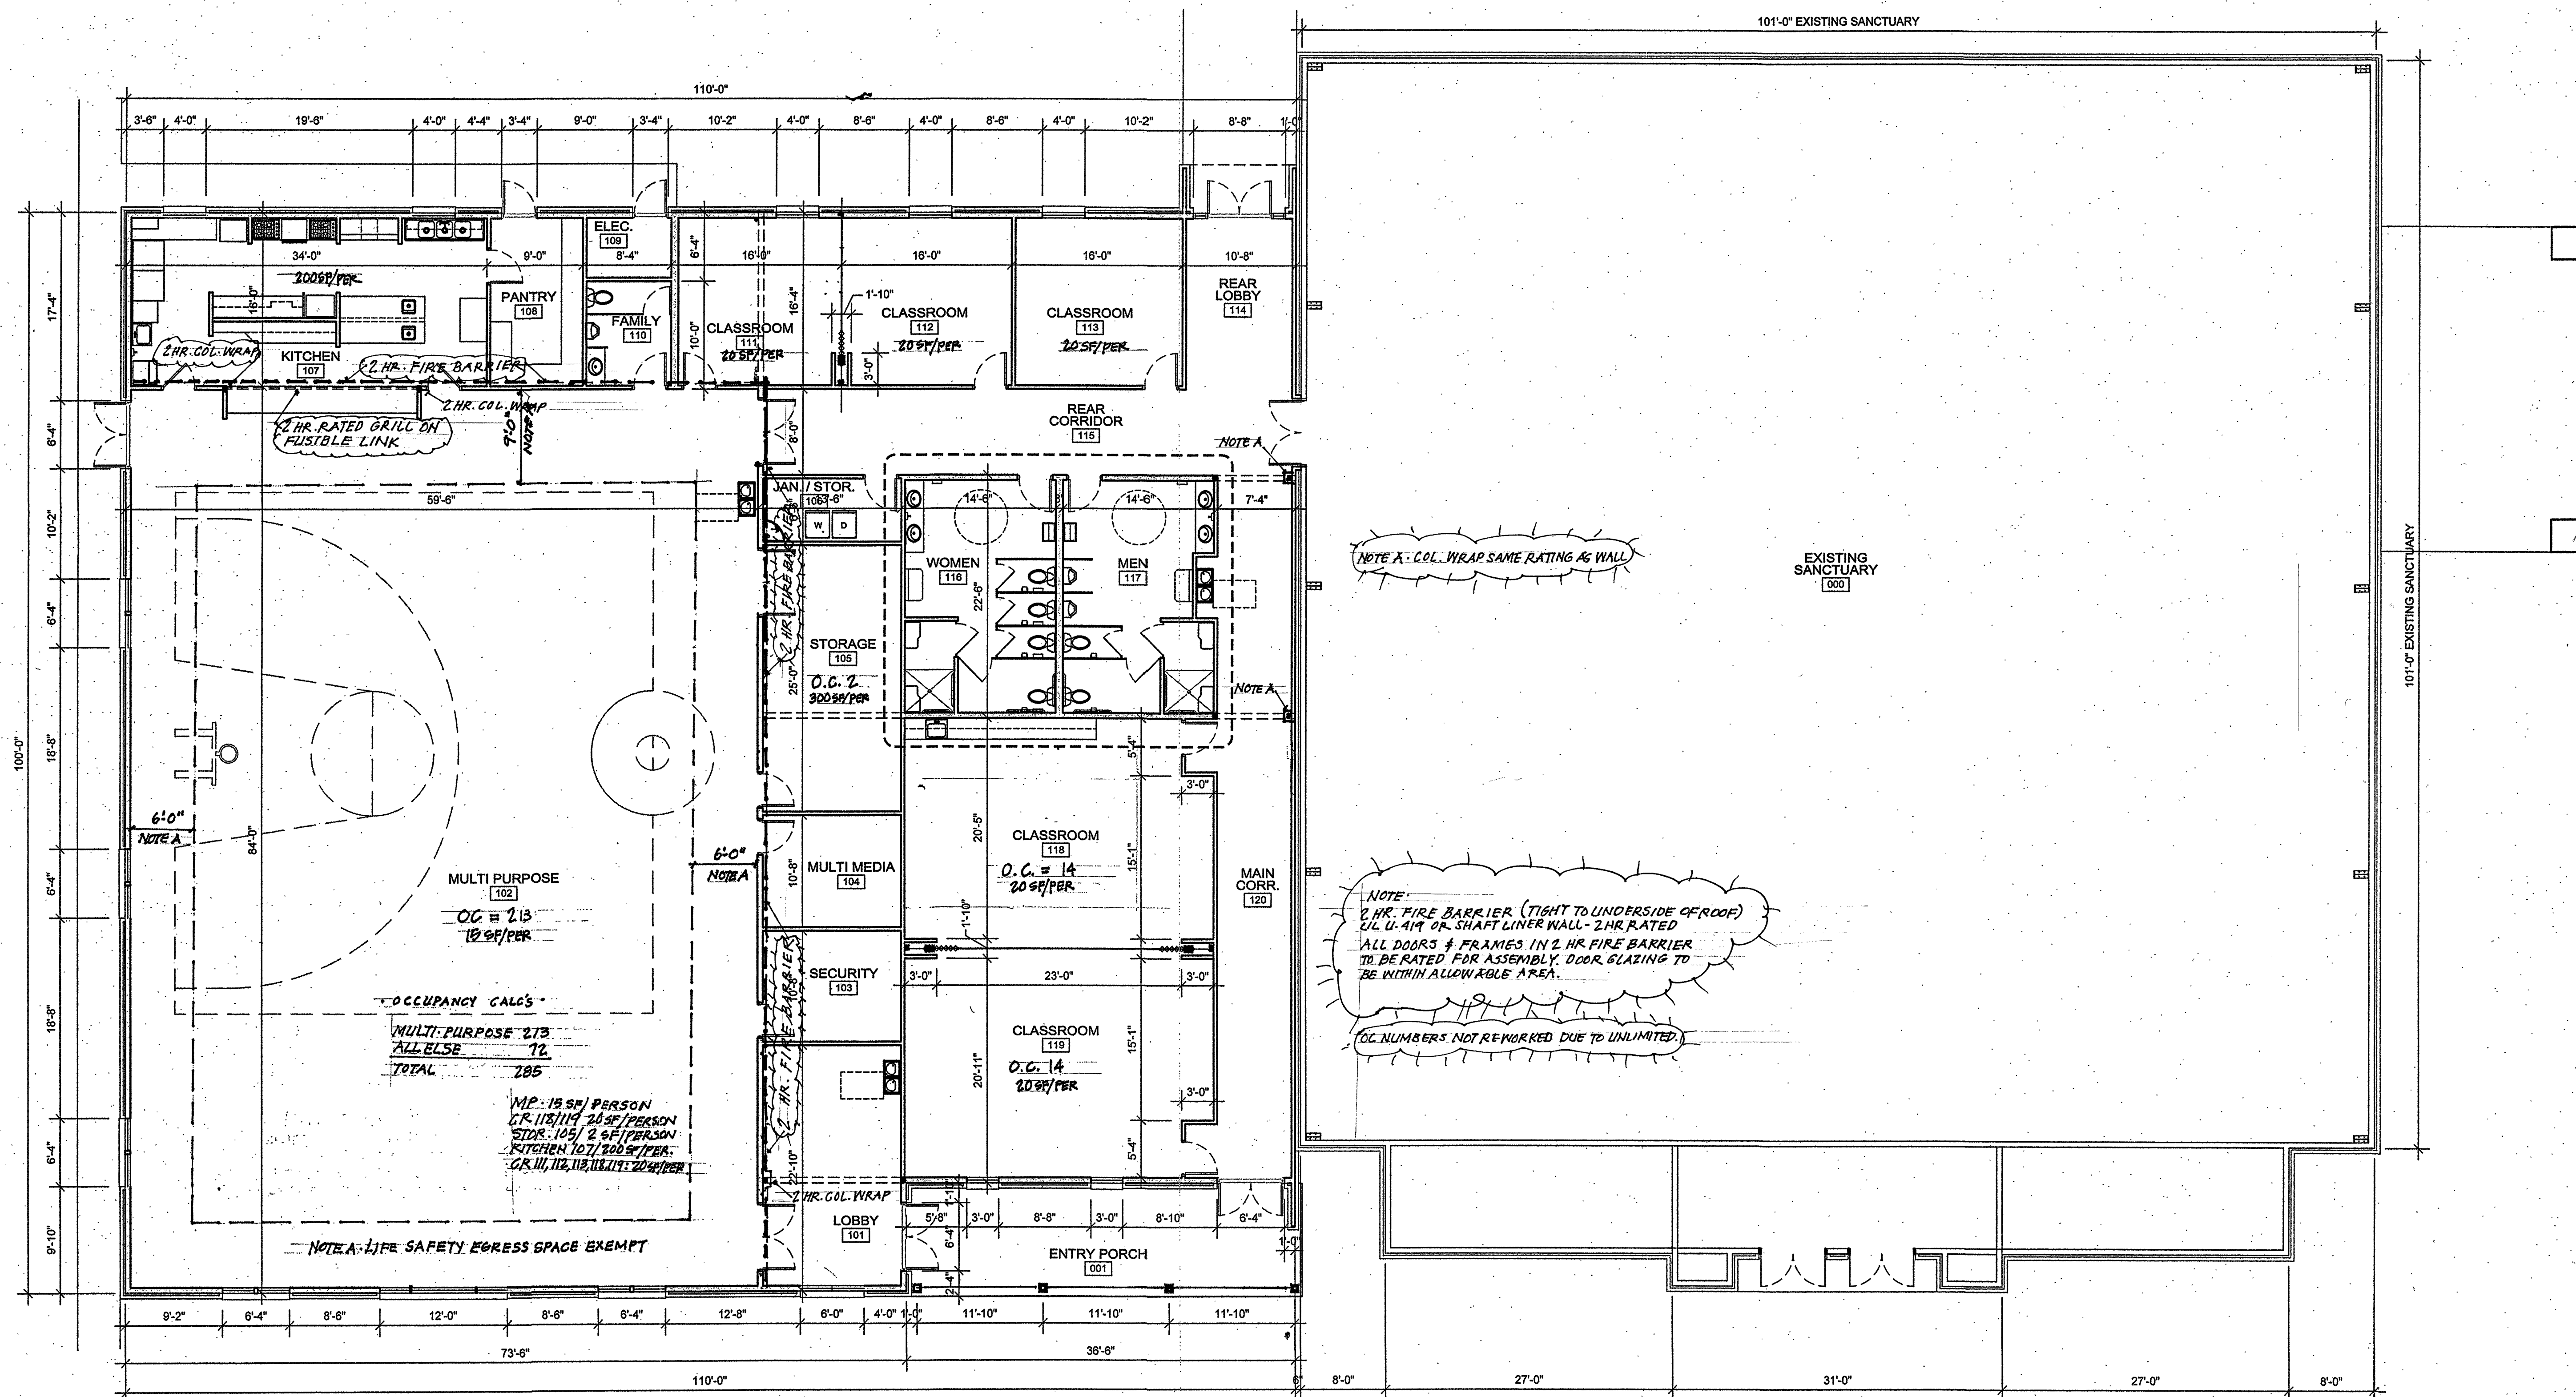

# OCCUPANT CONTENT OVERALL FLOOR PLAN

SCALE: 1/8" = 1'-0"

## ARCHITECT

RON W. WEBB  
1659 W. HANRAHAN ROAD  
AYDEN, NC. 28513  
TEL: (252) 531-2711

## Ministries Activity Center Addition Mount Pisgah Harnett Original Free Will Baptist Church


145 Prospect Church Road  
Erwin, NC.

## PROJECT CONSULTANTS



## STRUCTURAL

NEVILLE ENGINEERING  
AUGUSTUS NEVILLE, PE  
100-B CULBRETH RD.  
CHAPEL HILL, NC 27516  
TEL: (919) 740-3427

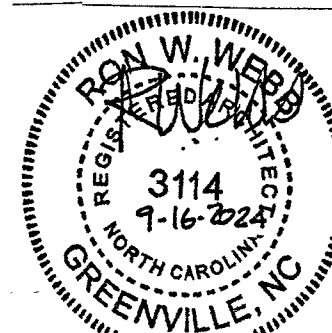

All drawings and copies thereof are instruments of service and as such remain the property of Ron W. Webb Architect. They are to be used only with respect to this project. With the exception of one complete set for each party to the contract, all copies are to be returned or accounted for to Ron W. Webb Architect upon completion of the work. None or part of these drawings may be reproduced without the express written consent of Ron W. Webb Architect. These plans are copyrighted and are subject to copyright protection as an "Architectural Work" under Sec. 102 of the Copyright Act, 17 U.S.C. as amended December 1992 and known as Architectural Works Copyright Protection Act of 1990.  
© COPYRIGHT 2020

Issue Date: 09/20/2023

Plot Date:

Revisions

| Mark | Date | Description |
|------|------|-------------|
|      |      |             |
|      |      |             |
Drawing No.  
**OCCUPANT CONTENT**  
OVERALL  
FLOOR  
PLAN **A-5**  
of