



FIRST FLOOR PLAN

SQUARE FOOTAGE
314 SQFT SHOWROOM
110 SQFT STORAGE

FIRST FLOOR PLAN - HERITAGE AT NEILL'S CREEK MODEL
SCALE: 1/8"=1'-0" ON 11x17, 1/4"=1'-0" ON 22x34

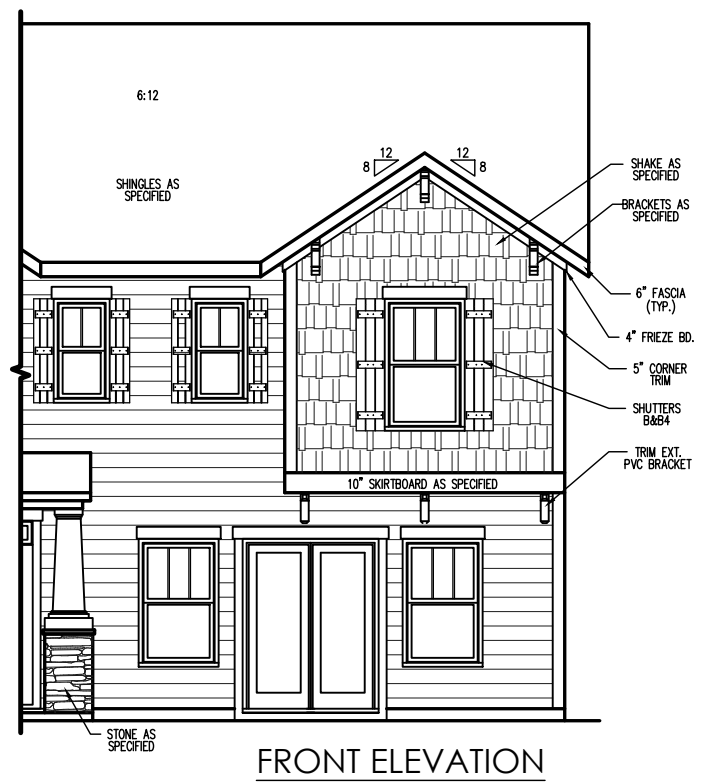

FRONT ELEVATION

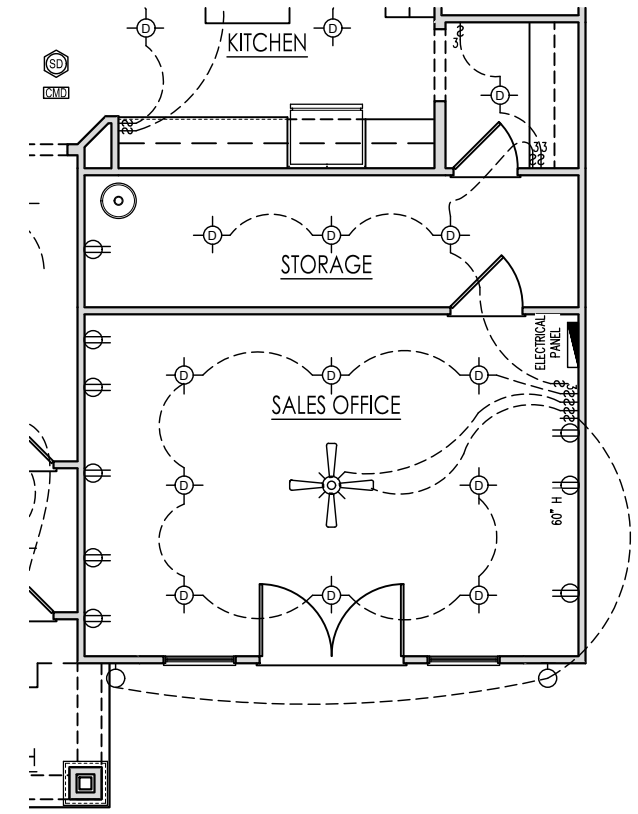

FIRST FLOOR PLAN - ELECTRICAL

REV. #	DESCRIPTION	DATE
1		
2		
3		
4		
5		
6		
7		
8		

THE HOLLY - RH

Floor Plan - Craftsman - Model

DRAWN BY:
South Designs
ISSUE DATE:
7/1/2021
CURRENT REVISION DATE:

SCALE:
1/8" = 1'-0"

SHEET
2.0.1a