


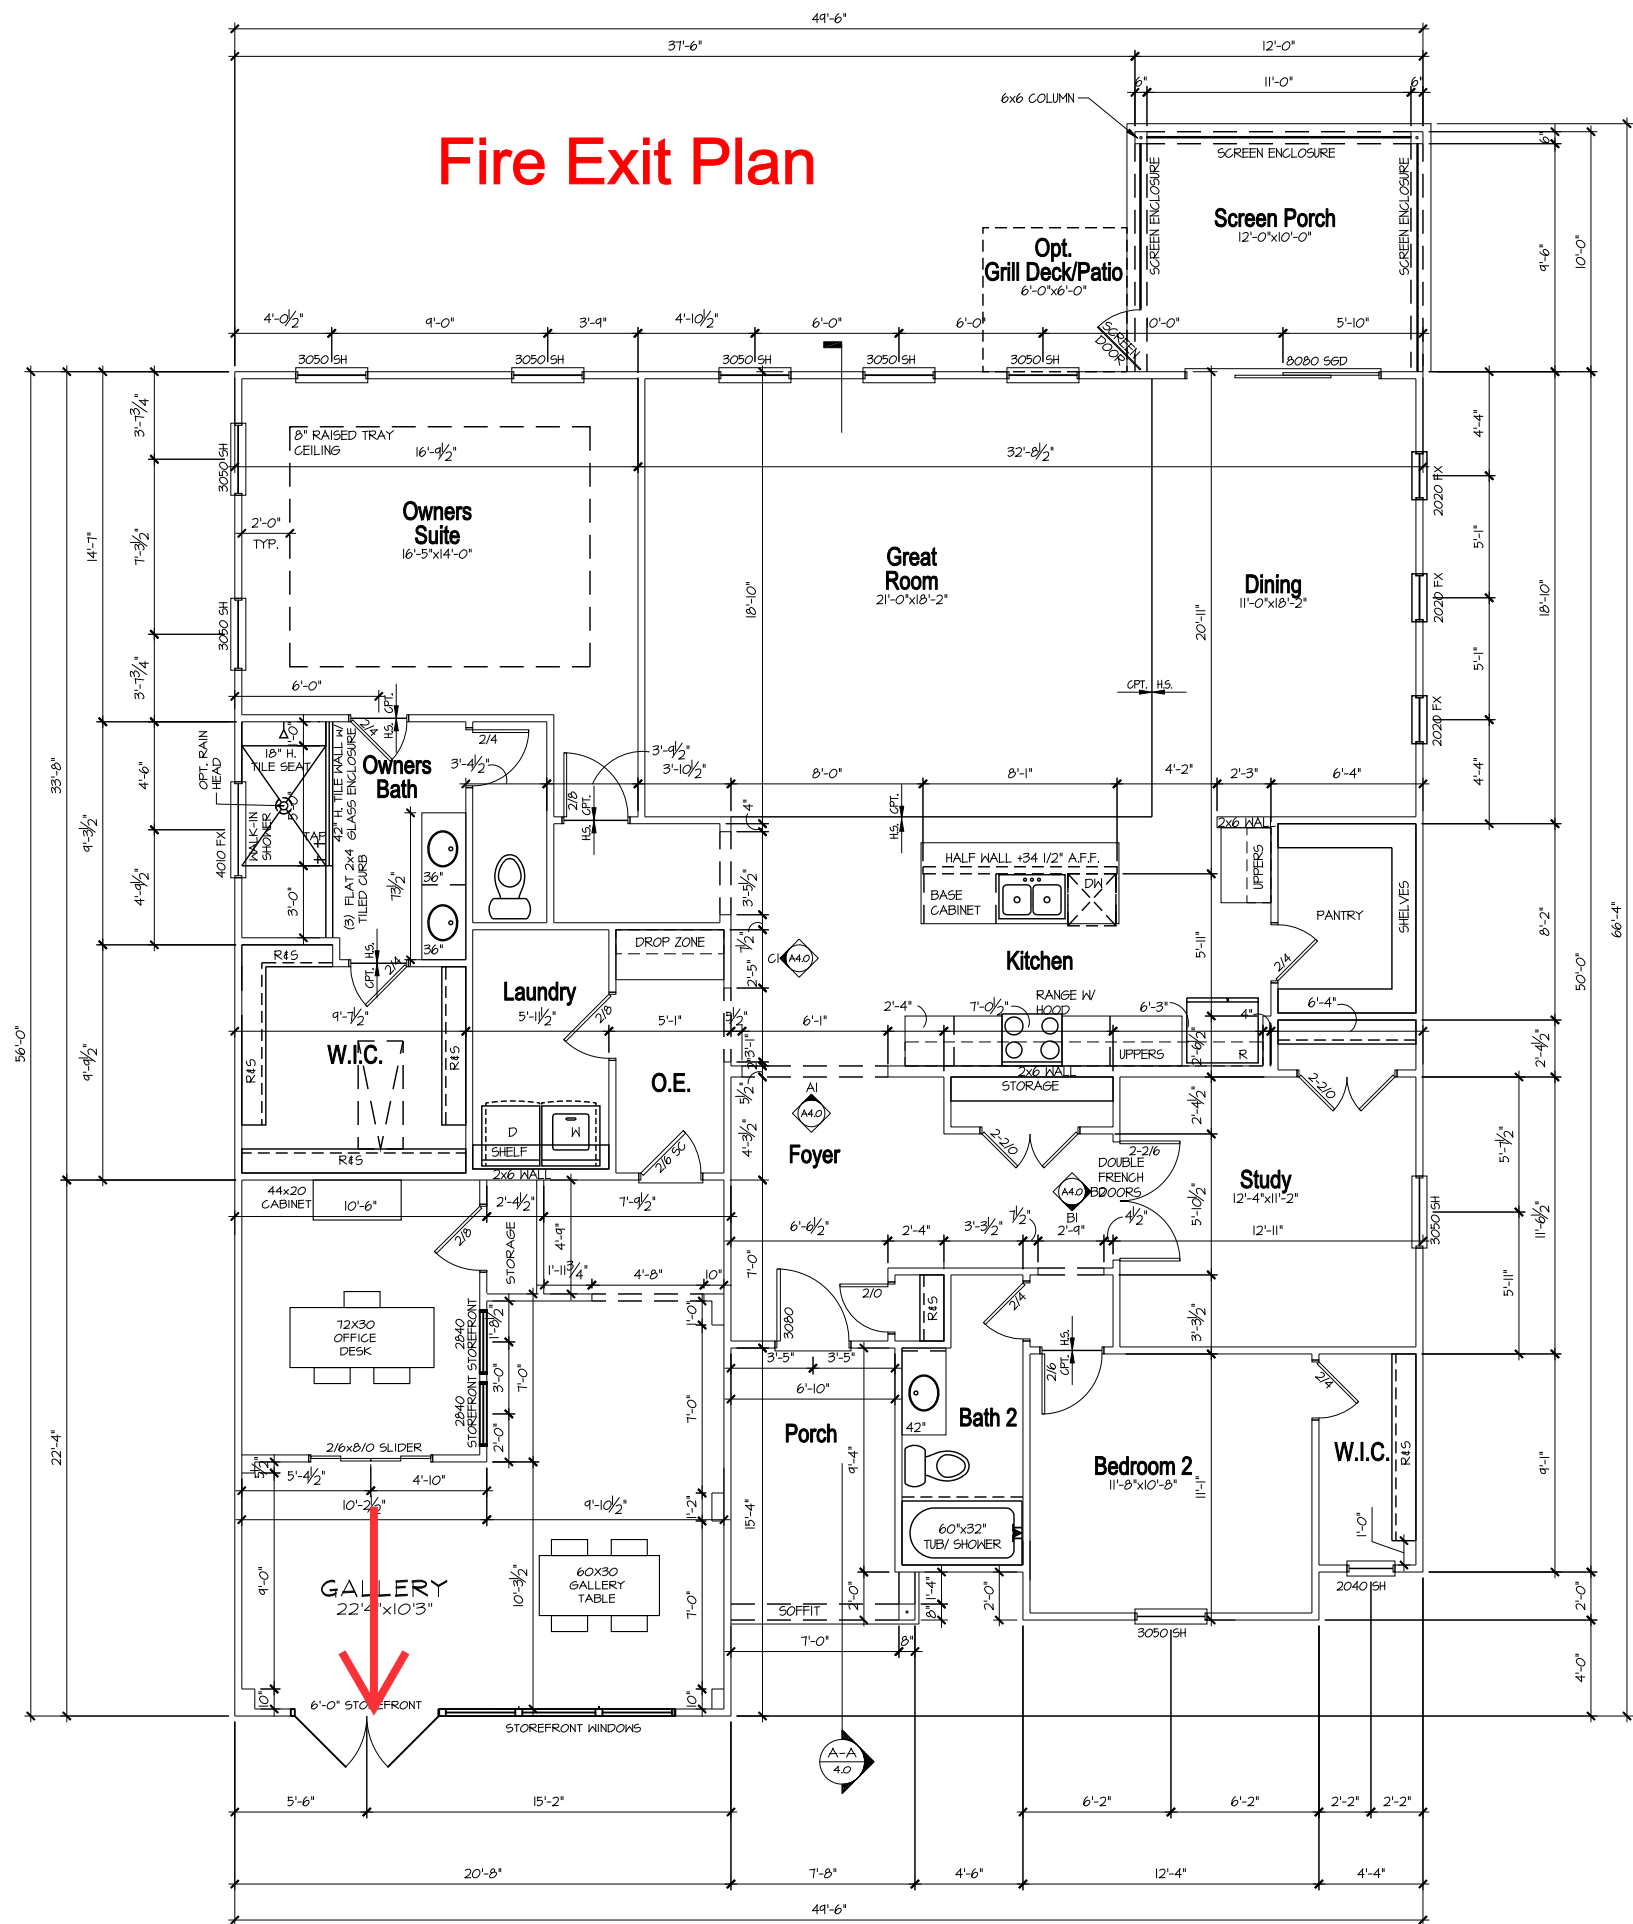

Fire Exit Plan

- FLOOR PLAN NOTES**
- 1. ALL FRAMED OPENINGS (F.O.) @ 84" ON 8'H PLATES AND 96" ON 9'H PLATES.
 - 2. REFER TO COMMUNITY SPECIFICATIONS FOR NUMBER OF PANTRY & LINEN SHELVES.
 - 3. REFER TO GARAGE FRAMING DETAIL ON SHT. MISC3 FOR GOAL POST FRAMING.
 - 4. ALL STUD POCKETS TO BE 4 1/2" (3) STUDS U.N.O.
 - 5. ALL STUDS BEHIND SHOWER STALLS @ 16" O.C.
 - 6. DOOR HEIGHTS PER COMMUNITY SPECIFICATIONS U.N.O.



2171 Avenue Road
Suite 302
Toronto, ON. M5M 4B4
t. (416) 322-6334
f. (416) 322-7294
info@q4architects.com

QUADRA DESIGN STUDIOS INC.

Copyright & Copy, © 2018
Quadra Design Studios Inc.



JDS Consulting
ENGINEERING • DESIGN • ENERGY

JDS Consulting PLLC, 543 PYLON DRIVE, RALEIGH, NC 27606 919.480.1075
INFO@JDSCONSULTING.NET; WWW.JDSCONSULTING.NET

JDS Consulting PLLC IS NOT LIABLE FOR CHANGES MADE TO PLANS DUE TO CONSTRUCTION METHODS OR ANY CHANGES TO PLANS MADE IN THE FIELD BY CONTRACTOR OR BY OTHERS. DRAWINGS ARE PROVIDED TO CLIENT FOR THE LOT NUMBER, PROPERTY, OR AS A MASTER PLAN AS SPECIFIED ON TITLE SHEET. DIMENSIONS SHALL GOVERN OVER SCALE, AND CODE SHALL GOVERN OVER DIMENSIONS ON DRAWINGS.

CLIENT: **MATTAMY HOMES**

PROJECT: **LOT 58 FFF - ALLEGHENY FH**

LOCATION: **NORTH CAROLINA**

SCALE: 1/8" = 1'-0" FOR 11x17 PAPER, 1/4" = 1'-0" FOR 22x34 PAPER, OR AS NOTED



PROJECT NO.: **25901139**

DATE: **04/11/2025** DRAWN BY: **VLT**

**FIRST FLOOR
WALL DIMENSION PLAN**

1.1