

## STRUCTURAL NOTES

BUILDER / CONTRACTOR IS RESPONSIBLE FOR ENSURING THAT PLANS AND SPECIFICATIONS COMPLY WITH APPLICABLE REQUIREMENTS OF ANY GOVERNING BUILDING AUTHORITY.

METAL BUILDING STRUCTURE DESIGNED PER THE FOLLOWING LOADING:

CODE: IBC 2015  
WIND: 121 MPH EXPOSURE C WINDLOAD  
ROOF LIVE LOAD: 20 PSF ROOF LIVE LOAD  
SEISMIC DESIGN CATEGORY (SDC): D / SEISMIC COEFFICIENT: 0.33  
GROUND SNOW LOAD: 10 PSF (MAX) GROUND SNOW LOAD  
ROOF SNOW LOAD: 8.4 PSF (MAX) ROOF SNOW LOAD  
COLLATERAL LOAD: 0.5 PSF (MAX) COLLATERAL LOAD

DESIGN LOADS DESIGNATED WITHIN CONTRACT AND DRAWINGS DO NOT ALLOW FOR ANY TYPE OF SUSPENDED SYSTEM (E.G. LIGHTS, INSULATION, DUCT WORK, PIPING, ETC.) GREATER THAN THE COLLATERAL LOAD SHOWN. SUSPENSION OF ANY LOAD INDUCING SYSTEM GREATER THAN 0.5 PSF IS EXPLICITLY PROHIBITED UNLESS A CORRESPONDING REDUCTION IN CERTIFIED LIVE/SNOW LOADS CAN BE PERMITTED BY CODE.

DESIGN AND SPECIFICATION OF BASE STEEL TO CONCRETE SLAB ANCHORING IS NOT THE RESPONSIBILITY OF THE BUILDING MANUFACTURER. WEDGE ANCHORS SUPPLIED WITH THE BUILDING PACKAGE ARE SUITABLE FOR MOST SELF STORAGE APPLICATIONS HOWEVER, THE FINAL FOUNDATION DESIGN (DEPTH, STRENGTH, MIX, ETC. ) WILL DETERMINE ACTUAL ANCHOR REQUIREMENTS.

BUILDING MANUFACTURER ASSUMES NO RESPONSIBILITY FOR CONCRETE SLAB FOUNDATION DESIGN, THICKNESS, MATERIALS, SITE SOIL CONDITIONS OR OTHER CONCRETE/MASONRY CONSTRUCTION.

ALL STRUCTURAL CONNECTIONS ARE TO BE MADE PER FASTENING DETAILS PRESENTED HEREIN. ALL STEEL FRAMING AND SHEETING MATERIALS MUST BE INSTALLED TO VERTICAL PLUMB AND HORIZONTALLY LEVEL.

THE BUILDING MANUFACTURER AND THE PROFESSIONAL ENGINEER SEALING THESE DRAWINGS ARE NOT THE PROFESSIONAL ENGINEER OF RECORD FOR THE ENTIRE PROJECT. THE PROFESSIONAL ENGINEER'S SEAL PERTAINS ONLY TO THE STRUCTURAL DESIGN OF THE METAL BUILDING SYSTEM. IT DOES NOT APPLY TO THE FOUNDATION SYSTEM, MASONRY DESIGN OR ANY OTHER ASPECT OF THE PROJECT UNLESS SPECIFICALLY STATED IN THESE DOCUMENTS.

## JOBSITE / FIELD CONDITIONS NOTES:

BUILDING MANUFACTURER ASSUMES NO RESPONSIBILITY FOR ANY LOADS TO STRUCTURE NOT INDICATED AT THE TIME OF PURCHASE. ANY ALTERATIONS TO THE STRUCTURAL SYSTEM, REMOVAL OF ANY COMPONENT PARTS OR THE ADDITION OF OTHER CONSTRUCTION MATERIALS OR LOADS MUST BE DONE UNDER THE DIRECTION OF REGISTERED ARCHITECT, CIVIL OR STRUCTURAL ENGINEER.

ALL CONCRETE AND MASONRY CONSTRUCTION MUST BE FLAT, LEVEL AND SQUARE PER THE SLAB PLAN DIMENSIONS HEREIN.

ALL JOBSITE DIMENSIONS AND CONDITIONS SHALL BE FIELD VERIFIED BEFORE ERECTION OF BUILDING STRUCTURE.

ALL OMISSIONS, CONFLICTS AND DISCREPANCIES SHALL BE REPORTED TO THE BUILDING MANUFACTURER BEFORE PROCEEDING WITH PROJECT WORK.

ALL TEMPORARY SUPPORTS SUCH AS GUYS, BRACES, FALSEWORK, CRIBBINGS, WINDBRACES OR OTHER ELEMENTS REQUIRED FOR THE BUILDING ERECTION ARE TO BE DETERMINED BY AND SUPPLIED BY BUILDER/CONTRACTOR.

BUILDING MANUFACTURER HAS MADE A COMMITMENT TO MANUFACTURE QUALITY BUILDING COMPONENTS THAT CAN BE SAFELY ERECTED. JOB SITE SAFETY INSTRUCTION, SAFETY EQUIPMENT AND CONDITIONS ARE THE RESPONSIBILITY OF THE BUILDER/CONTRACTOR.

ALL COMPONENTS SHIPPED SHALL BE THOROUGHLY INSPECTED AND ACCOUNTED FOR AT THE TIME OF DELIVERY. ALL MATERIAL SHORTAGES OR DEFECTS MUST BE REPORTED WITHIN FIVE (5) WORKING DAYS OF MATERIAL DELIVERY TO THE BUILDING MANUFACTURER.

DIAPHRAGM ACTION OF THE METAL PANELS AT INTERIOR PARTITION WALLS IS UTILIZED FOR THE STABILITY OF THIS BUILDING. ANY MODIFICATION OR UNAUTHORIZED CUTTING OF INTERIOR PARTITION PANELS IS EXPRESSLY PROHIBITED BY THE BUILDING MANUFACTURER.

## INSTALLATION NOTES:

FIELD CUTTING OF STRUCTURAL, SHEETING AND TRIMS FOR SPLICE AND FINAL FITTING OF COMPONENTS IS REQUIRED.

ALL ROOF PANEL LAPS SHALL BE SEALED WITH 3/8" (MINIMUM) WIDTH MASTIC TAPE AS PROVIDED FOR PROJECT. ALL SHEET PROFILE FOAM CLOSURES AT EAVE, WALL AND RIDGE CONDITIONS AS PROVIDED FOR PROJECT MUST BE INSTALLED AS SHOWN HEREIN.

WALL PANELS AND WALL TRIMS, AT INTERIOR AND EXTERIOR, ARE TO BE SET WITH 1/4" CLEARANCE ABOVE CONCRETE SURFACES AND AT ANY LOCATIONS WHICH MAY BE SUBJECTED TO CONTACT WITH STANDING WATER.

LAP ALL FLASHINGS 2" MINIMUM AND SEAL AS REQUIRED FOR WATER TIGHTNESS


ALLOW 1/4" TOLERANCE AT EACH END FOR PURLINS, HEADERS AND GIRTS.

## DRAWING INDEX

|   |                                                |
|---|------------------------------------------------|
| 1 | LEAD SHEET, GENERAL NOTES, SCHEDULES, KEY PLAN |
| 2 | SLAB PLAN, ELEVATIONS                          |
| 3 | FLOOR PLAN, FRAMING PLAN                       |
| 4 | PARTITION PLAN, ROOF PLAN                      |
| 5 | DETAILS                                        |
| 6 | DETAILS                                        |
| 7 | DETAILS                                        |
| 8 | DETAILS                                        |

## SSR ABBREVIATIONS

|                   |   |                          |
|-------------------|---|--------------------------|
| (SS110)/(SSRA)    | - | SSR RAKE TRIM            |
| (SS115)/(SSRS)    | - | SSR RAKE SLIDE           |
| (SS120)/(SSFXPB)  | - | SSR PEAK BOX             |
| (SS134)/(SSRE)    | - | SSR RAKE END CAP         |
| (SS200)/(SSRCP3)  | - | SSR RIDGE CAP            |
| (SS201)/(SSRCE3)  | - | SSR RIDGE END CAP        |
| (SS230)/(SSOCB)   | - | SSR OUTSIDE CORNER BOX   |
| (SSH230)/(SSHOCB) | - | SSR OCB - HIGH SIDE      |
| (SS231)/(SSICB)   | - | SSR INSIDE CORNER BOX    |
| (SS240)/(SSGU)    | - | SSR GUTTER               |
| (SS245)/(SSGEN)   | - | SSR GUTTER END CAP       |
| (SS265)/(SSHH)    | - | SSR HIGH EAVE TRIM       |
| (SS285)/(SSSF)    | - | SSR PARAPET RAKE FLASH   |
| (SS290)/(SSPRC)   | - | SSR PARAPET RAKE CLEAT   |
| (SS341)/(SSCF)    | - | SSR COUNTERFLASHING      |
| (SS343)/(SSACF)   | - | SSR ALT. COUNTERFLASHING |
| (SS360)/(SSZEE)   | - | SSR ZEE CLOSURE          |
| (CL200)           | - | FIXED LOW CLIP           |
| (CL204)           | - | FIXED HIGH CLIP          |
| (CL7760)          | - | 24" BACK UP PLATE        |
| (CL7768)          | - | 18" BACK UP PLATE        |
| (CL430)           | - | 24" OUTSIDE CLOSURE      |
| (CL439)           | - | 18" OUTSIDE CLOSURE      |
| (CL7710)          | - | LOW RAKE SUPPORT         |
| (CL7720)          | - | HIGH RAKE SUPPORT        |
| (CL7600)          | - | EAVE PLATE - LOW         |
| (CL7616)          | - | EAVE PLATE - HIGH        |

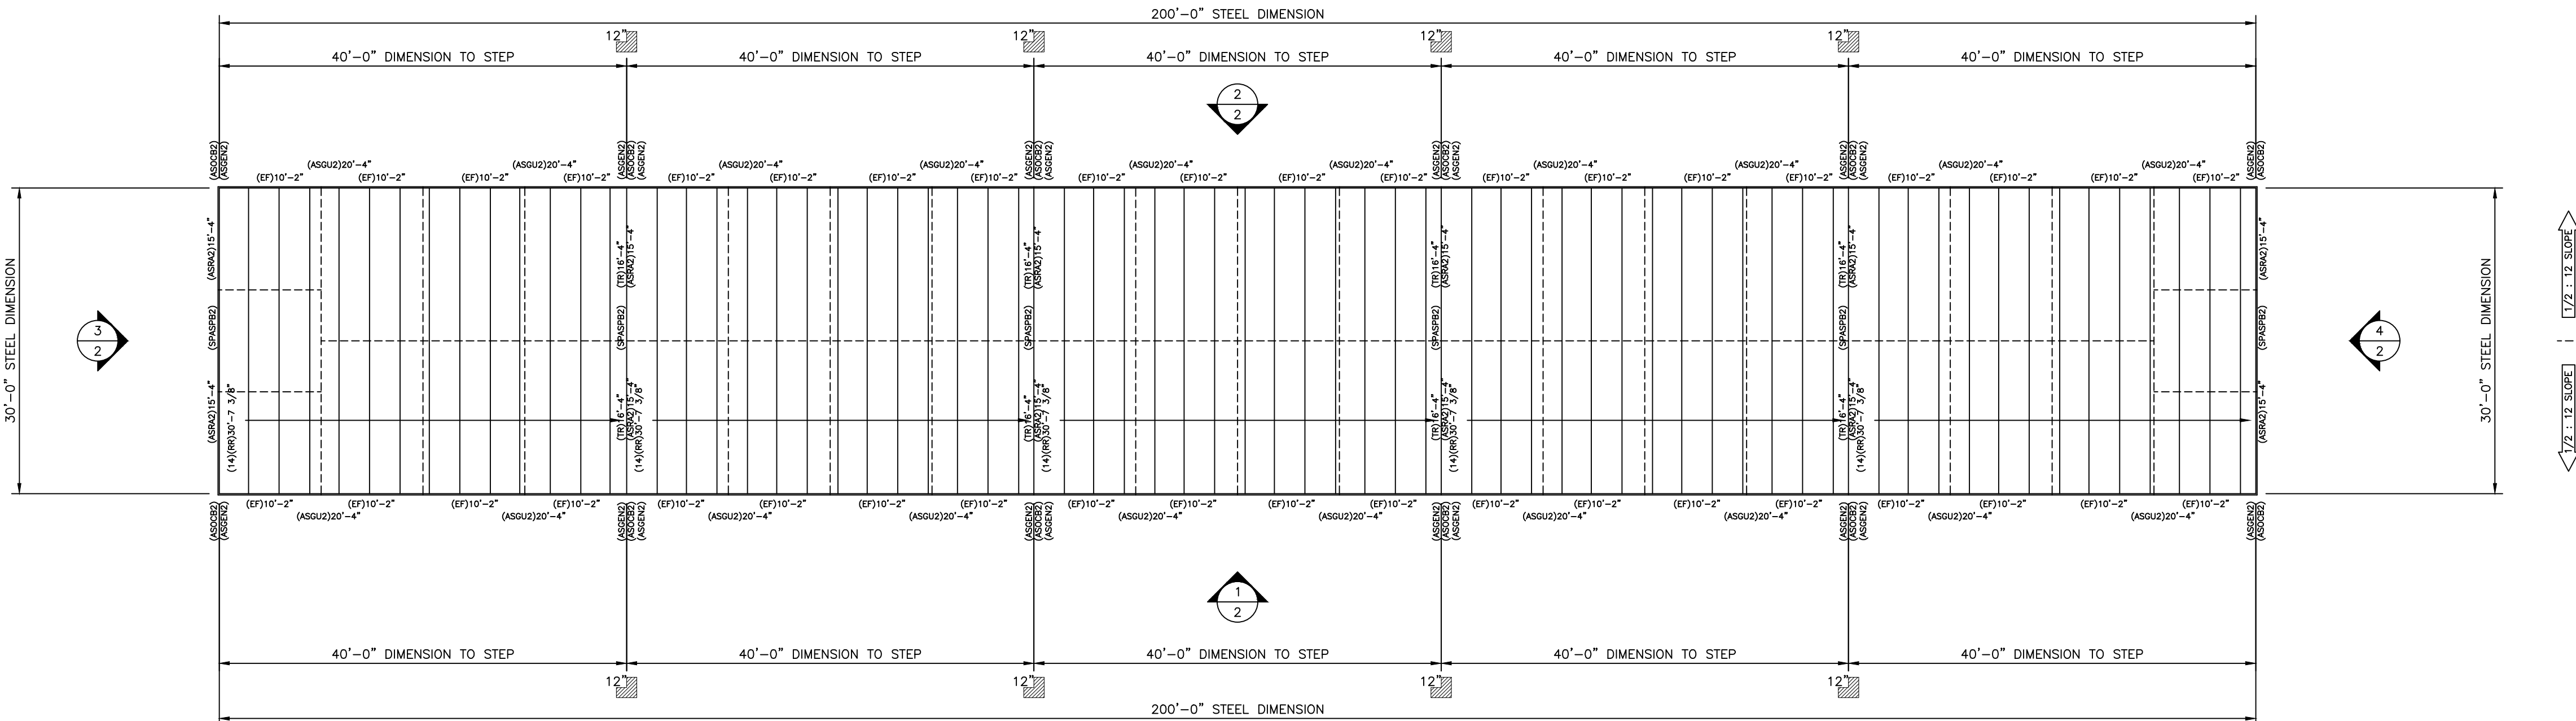

## KEY PLAN

s c a l e - 3/32" = 1'-0"

## STANDARD ABBREVIATIONS

|        |                      |       |                        |       |                        |
|--------|----------------------|-------|------------------------|-------|------------------------|
| AFF    | ABOVE FINISHED FLOOR | FBO   | FURNISHED BY OTHERS    | OD    | OUTSIDE DIAMETER       |
| APPROX | APPROXIMATE          | FDN   | FOUNDATION             | OH    | OPPOSITE HAND          |
| BLDG   | BUILDING             | FDB   | FACE OF BLOCK OR BRICK | OPP   | OPPOSITE               |
| BLK    | BLOCK                | FOS   | FACE OF STEEL          | PTN   | PARTITION              |
| BM     | BEAM                 | FT    | FOOT OR FEET           | RAD   | RADIUS                 |
| BOT    | BOTTOM               | FTG   | FOOTING                | REF   | REFERENCE              |
| BLKG   | BLOCKING             | GA    | GAUGE                  | REQD  | REQUIRED               |
| C/L    | CENTERLINE           | GALV  | GALVANIZED             | REINF | REINFORCED             |
| CJ     | CAULK JOINT          | GC    | GENERAL CONTRACTOR     | RO    | ROUGH OPENING          |
| CLG    | CEILING              | GRND  | GROUND                 | SECT  | SECTION                |
| COL    | COLUMN               | GR    | GRADE                  | SF    | SQUARE FOOTAGE         |
| CONC   | CONCRETE             | GW    | GYPSPUM WALL BOARD     | SIM   | SIMILAR                |
| CTR    | CENTER               | HORIZ | HORIZONTAL             | SQ    | SQUARE                 |
| DBL    | DOUBLE               | HT    | HEIGHT                 | STD   | STANDARD               |
| DET    | DETAIL               | ID    | INSIDE DIAMETER        | STL   | STEEL                  |
| DIA    | DIAMETER             | INSUL | INSULATION             | TOT   | TOP OF BEAM            |
| DWG    | DRAWING              | INT   | INTERIOR               | TOC   | TOP OF CONCRETE        |
| DIM    | DIMENSION            | INFO  | INFORMATION            | TOS   | TOP OF STEEL           |
| DR     | DOOR                 | JOINT | JOINT                  | TOW   | TOP OF WALL            |
| EA     | EACH                 | JT    | JOINT                  | TS    | TUBE STEEL             |
| ET     | ERECTION TOLERANCE   | MAX   | MAXIMUM                | TYP   | TYPICAL                |
| EJ     | EXPANSION JOINT      | MIN   | MINIMUM                | UNO   | UNLESS NOTED OTHERWISE |
| EL     | ELEVATION            | MTL   | METAL                  | VAR   | VARIABLE               |
| EXIST  | EXISTING             | NC    | NOT IN CONTRACT        | VERT  | VERTICAL               |
| EXP    | EXPANSION            | NTS   | NOT TO SCALE           | VIF   | VERIFY IN FIELD        |
| EXT    | EXTERIOR             | NA    | NOT APPLICABLE         | WO    | WITHOUT                |
| EIFS   | EXTERIOR INSULATION  | NO    | NUMBER                 | WT    | WEIGHT                 |
| EOS    | EDGE OF SLAB         | OA    | OVERALL                |       |                        |
|        |                      | OC    | ON CENTER              |       |                        |

## STRUCTURE ABBREVIATIONS

|         |   |                                              |   |                         |
|---------|---|----------------------------------------------|---|-------------------------|
| (BA)    | - | B4216R 4 X 2 X 16GA. ANGLE (5.9)             | - | FLOOR BASE ANGLE        |
| (BC)    | - | U42516Z 4 1/8 X 2 7/8 X 16GA. CHANNEL (9.9)  | - | FLOOR BASE CHANNEL      |
| (C4)    | - | C4216R 4 X 2 X 16GA. CEE (8.9)               | - | 4" COLUMN               |
| (C)(6") | - | C62516R 6 X 2 1/2 X 16GA. CEE (11.9)         | - | 6" COLUMN               |
| (DH)    | - | C4216R 4 X 2 X 16GA. CEE (8.9)               | - | DOOR HEAD               |
| (DJ)    | - | C43516R 4 X 3 1/2 X 16GA. CEE (11.9)         | - | DOOR JAMB               |
| (EC)    | - | U42514R 4 1/8 X 2 3/8 X 14GA. CHANNEL (8.9)  | - | EAVE CHANNEL            |
| (ES)    | - | E64316LR 4 X 6 X 3 X 16GA. STRUT (13.9)      | - | EAVE STRUT              |
| (FC)    | - | AS MANUFACTURED                              | - | FLOOR CLIP              |
| (G)     | - | C4216R 4 X 2 X 16GA. CEE (8.9)               | - | GIRT                    |
| (HA)    | - | B4216R 4 X 2 X 16GA. ANGLE (5.9)             | - | HALL TOP ANGLE          |
| (HR)    | - | C4216R 4 X 2 X 16GA. CEE (8.9)               | - | DOOR HEAD REINFORCEMENT |
| (JR)    | - | C62516R 6 X 2 1/2 X 16GA. CEE (11.9)         | - | JACK RAFTER             |
| (M)     | - | C12416R 12 X 4 X 16GA. CEE (20.9)            | - | MULLION                 |
| (MC)    | - | B4216R 4 X 2 X 2" LONG 16GA. ANGLE (5.9)     | - | MINI CLIP               |
| (P4)    | - | Z42516R 2 1/2 X 4 X 2 1/2 X 16GA. ZEE (9.9)  | - | ROOF PURLIN             |
| (P414)  | - | Z42514R 2 1/2 X 4 X 2 1/2 X 14GA. ZEE (11.9) | - | ROOF PURLIN             |
| (P)(8") | - | Z82516R 2 1/2 X 8 X 2 1/2 X 16GA. ZEE (13.9) | - | ROOF PURLIN             |
| (PA)    | - | B4216R 4 X 2 X 16GA. ANGLE (5.9)             | - | PARTITION ANGLE         |
| (RA)    | - | B4216R 4 X 2 X 16GA. ANGLE (5.9)             | - | RAKE ANGLE              |
| (RS)    | - | E64316LR 4 X 6 X 3 X 16GA. STRUT (13.9)      | - | RIDGE STRUT             |

## SHEETING ABBREVIATIONS

|      |   |                            |
|------|---|----------------------------|
| (ML) | - | 29GA. M-LOC WALL PANEL     |
| (RL) | - | 29GA. R-LOC WALL PANEL     |
| (PL) | - | 29GA. PANEL-LOC WALL PANEL |
| (PR) | - | 29GA. R PANEL WALL PANEL   |
| (RR) | - | 26GA. PBR ROOF PANEL       |
| (RW) | - | 26GA. PBR WALL PANEL       |

## FASTENER ABBREVIATIONS

|       |   |                                   |   |                              |
|-------|---|-----------------------------------|---|------------------------------|
| (F1)  | - | 3/8" X 3" CONC. SCREW ANCHOR      | - | BASE TO SLAB CONNECTIONS     |
| (F2)  | - | 12 X 1 SELF-DRILLING TEK (PLTD)   | - | STRUCTURAL STEEL CONNECTIONS |
| (F3)  | - | 12 X 1 SELF-DRILLING TEK (PLTD)   | - | PARTITION SHEETING           |
| (F4)  | - | 12 X 2 SELF-DRILLING TEK (PLTD)   | - | PARTITION ANGLE CONNECTIONS  |
| (F5)  | - | 12 X 1 1/4 WASHER TEK (PTD)       | - | EXTERIOR WALL SHEETING       |
| (F6)  | - | 12 X 1 1/4 WASHER ZAC (PTD)(PLTD) | - | ROOF SHEETING                |
| (F7)  | - | 12 X 1 1/4 WASHER TEK (PTD)       | - | EXTERIOR TRIM DRILLER        |
| (F8)  | - | 12 X 7/8 WASHER TEK (PTD)         | - | EXTERIOR WALL PANEL LAP      |
| (F9)  | - | 12 X 7/8 WASHER ZAC (PTD)(PLTD)   | - | ROOF PANEL LAP               |
| (F10) | - | 12 X 7/8 WASHER TEK (PTD)         | - | EXTERIOR WALL LAP            |
| (F11) | - | 1/8 POP RIVET                     | - | EXTERIOR TRIM                |
| (F12) | - | 12 X 1 1/4 WASHER TEK (PTD)       | - | INTERIOR WALL SHEETING       |
| (F13) | - | 12 X 1 1/4 WASHER TEK (PTD)       | - | INTERIOR TRIM DRILLER        |
| (F14) | - | 12 X 7/8 WASHER TEK (PTD)         | - | INTERIOR WALL PANEL LAP      |
| (F15) | - | 12 X 7/8 WASHER TEK (PTD)(PLTD)   | - | INTERIOR TRIM LAP            |

## TRIM ABBREVIATIONS

|          |   |                              |        |   |                               |
|----------|---|------------------------------|--------|---|-------------------------------|
| (BTR)    | - | 1" ROLL MASTIC               | (ICB)  | - | INSIDE CORNER BOX             |
| (CLIN)   | - | R PANEL INSIDE FOAM CLOSURE  | (JA)   | - | DOOR JAMB TRIM                |
| (CLOUT)  | - | R PANEL OUTSIDE FOAM CLOSURE | (JC)   | - | DOOR JAMB CAP                 |
| (GEOCEL) | - | GUTTER SEAL                  | (MC)   | - | DOOR MULLION COVER TRIM       |
| (IN)     | - | R PANEL INSIDE CORNER TRIM   | (OCB)  | - | OUTSIDE CORNER BOX            |
| (OU)     | - | R PANEL OUTSIDE CORNER TRIM  | (PBOX) | - | PEAK BOX                      |
| (CM)     | - | DOOR CORNER MULLION          | (REND) | - | RAKE TRIM END CAP             |
| (DK)     | - | DOWNSPOUT WITH KICK OUT      | (RT)   | - | RAKE TRIM                     |
| (DSS)    | - | DOWNSPOUT STRAP              | (IA)   | - | HALL TOP TRIM                 |
| (EF)     | - | EAVE FLASHING                | (TI)   | - | ROOF TIE IN TRIM              |
| (FRC)    | - | FORMED RIDGE CAP             | (TR)   | - | ROOF STEP TRANSITION FLASHING |
| (GEN)    | - | GUTTER END CAP               | (4SP)  | - | 4OZ. TOUCH UP SPRAY PAINT     |
| (GS)     | - | GUTTER HANGER STRAP          |        |   |                               |
| (GU)     | - | POST HUNG GUTTER             |        |   |                               |
| (HC)     | - | DOOR HEAD CAP                |        |   |                               |
| (HE)     | - | DOOR HEAD TRIM               |        |   |                               |
| (HI)     | - | HIGH EAVE TRIM               |        |   |                               |

PROJECT:

30 x 200 x 9-6

LOCATION:

Cameron, NC 28326

CONFIDENTIAL AND PROPRIETARY INFORMATION

THESE DRAWINGS ARE THE SOLE AND EXCLUSIVE PROPERTY OF ASCENT BUILDINGS. ALL RIGHTS, PRIVILEGES, AND CONFIDENTIAL INFORMATION CONTAINED IN THESE DRAWINGS MAY ONLY BE USED FOR ITS BENEFIT. THE DISCLOSURE OF THESE DRAWINGS TO UNAUTHORIZED PERSONS IS STRICTLY PROHIBITED. THESE UNAUTHORIZED PERSONS ARE NOT TO BE HELD LIABLE FOR ANY PROJECTS WITHOUT WRITTEN PERMISSION FROM THE BUILDING MANUFACTURER. THIS DOCUMENT AND ALL COPIES MUST BE RETURNED UPON DEMAND.



DWG #25-84512-CL2

Sheet

1 of 8



THESE DRAWINGS ARE THE SOLE AND EXCLUSIVE PROPERTY OF THE MANUFACTURER, SENSITIVE, UNCLASSIFIED, AND CONFIDENTIAL INFORMATION. IN THESE DRAWINGS MAY ONLY BE USED FOR ITS BENEFIT. THE DISCLOSURE OF THESE DRAWINGS TO UNAUTHORIZED PERSONS IS STRICTLY PROHIBITED. THESE DRAWINGS MAY NOT BE USED TO CONSTRUCT LIKE PROJECTS WITHOUT WRITTEN PERMISSION FROM THE BUILDING MANUFACTURER. THIS DOCUMENT AND ALL COPIES MUST BE RETURNED UPON DEMAND.

 **ASCENT**  
BUILDINGS

214 Fountainhead Road - Portland, TN 37148  
888-507-9568 | [www.ascentbuildings.net](http://www.ascentbuildings.net)

3 of 8

scale -  $3/32" = 1'-0"$




scale -  $3/32" = 1'-0"$








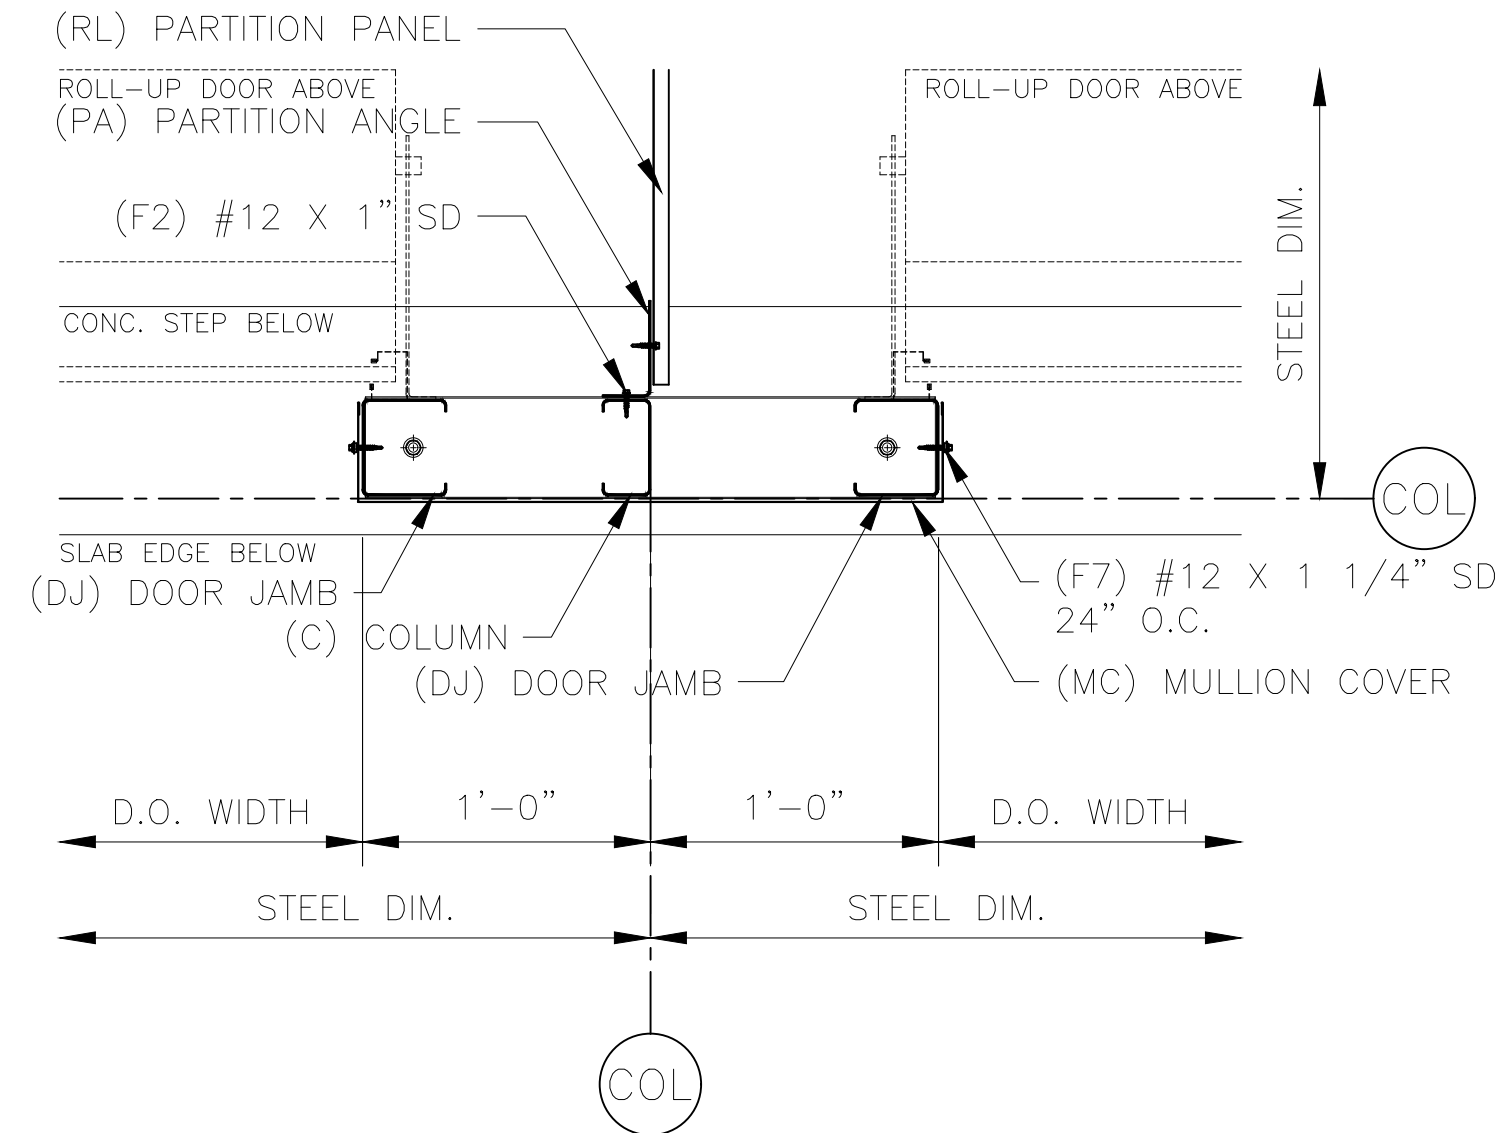


ERECTOR NOTE:  
BASE CHANNEL IS 1/4" SHORTER THAN MULLION.  
CENTER BASE CHANNEL ON CENTERLINE OF BAY.

9 24" DOOR MULLION

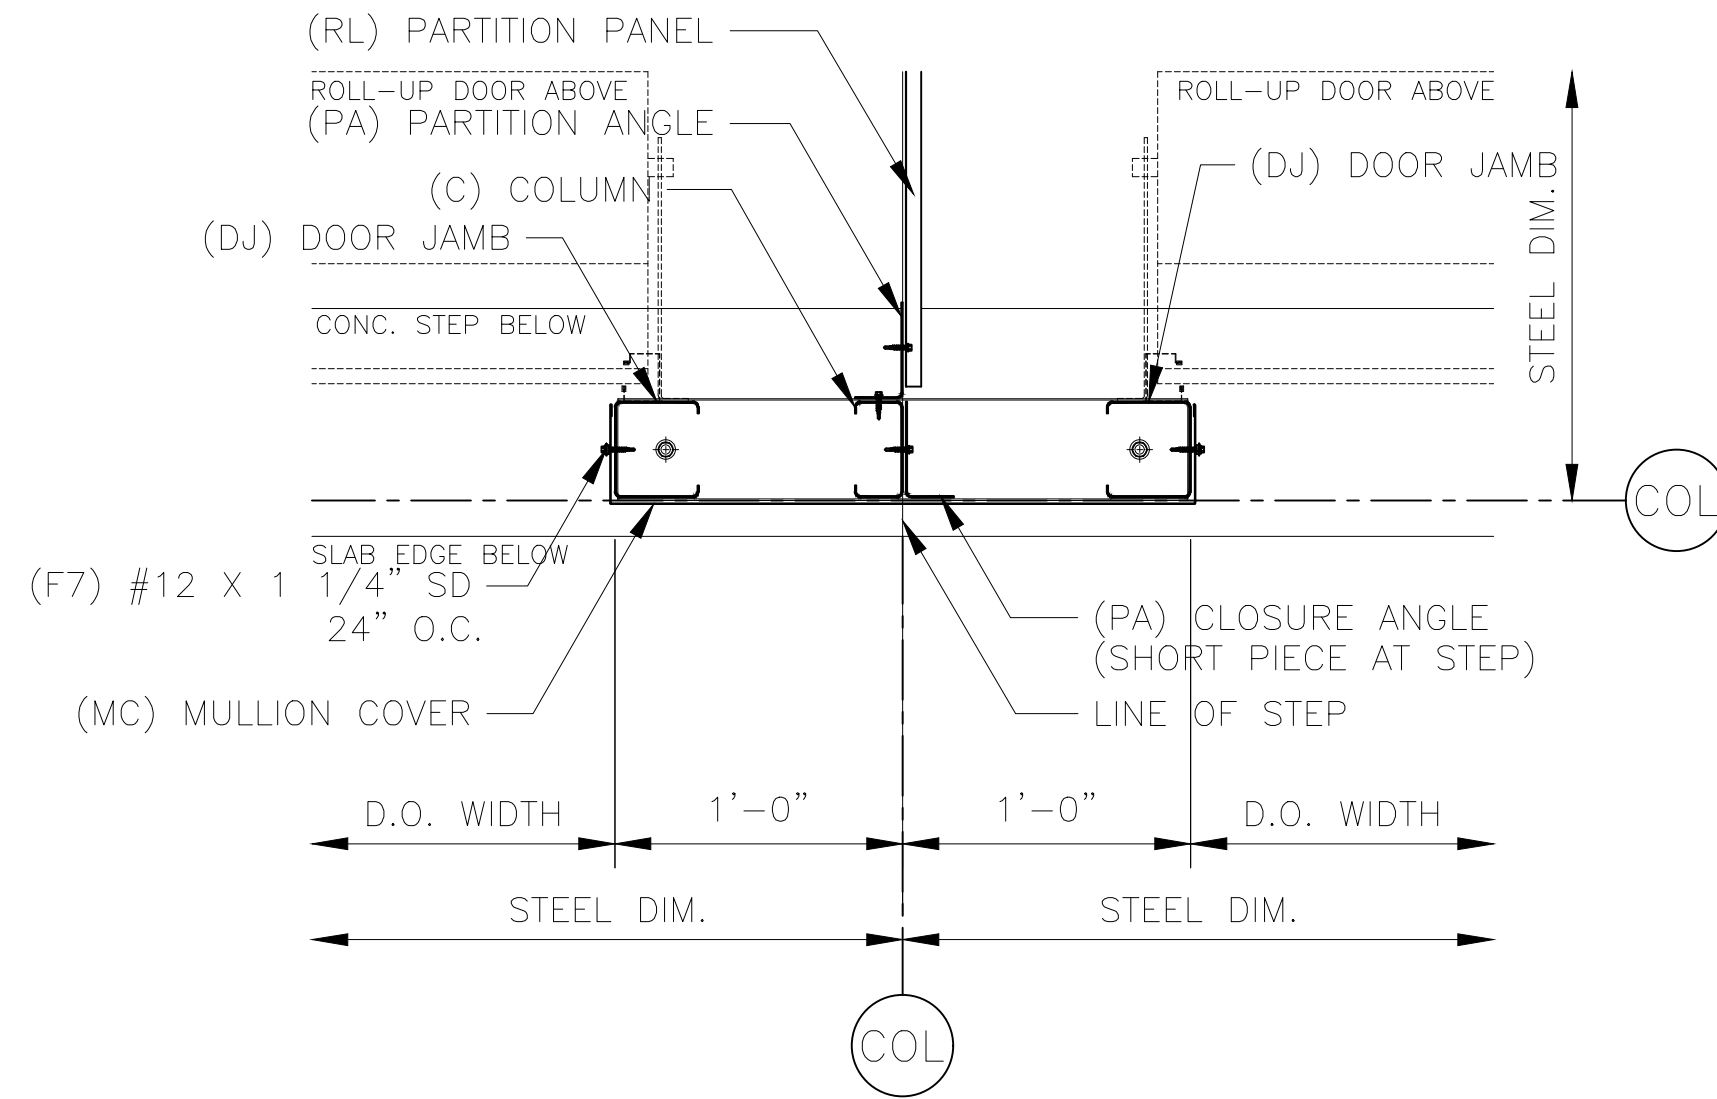


ERECTOR NOTE:  
BASE CHANNEL IS 1/4" SHORTER THAN MULLION.  
CENTER BASE CHANNEL ON CENTERLINE OF BAY.


10 24" DOOR MULLION  
AT STEP

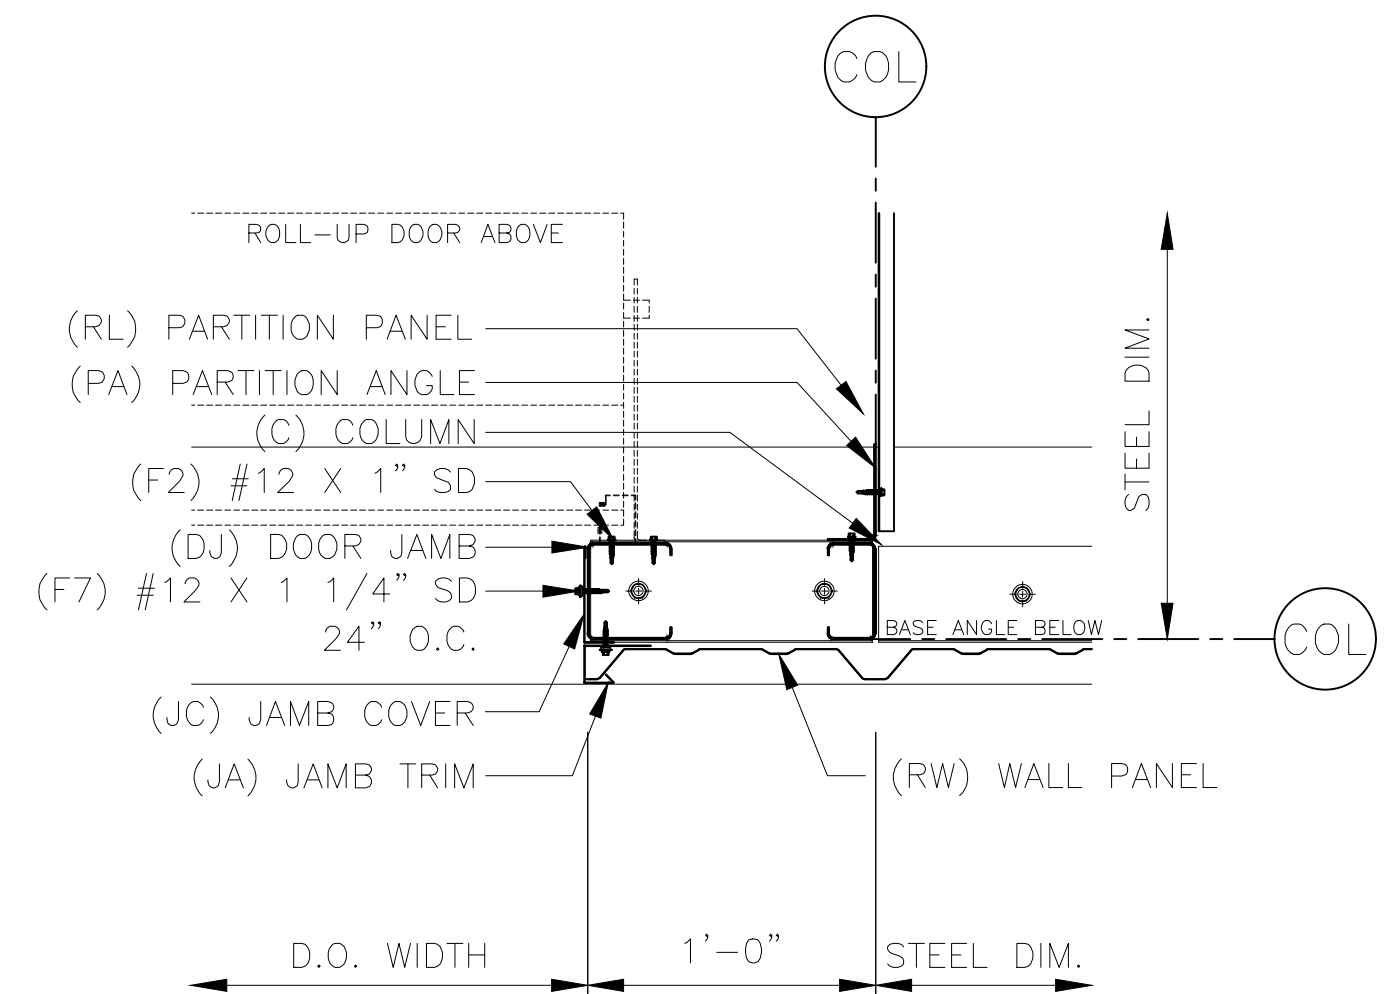


11 PANEL WALL DOOR JAMB

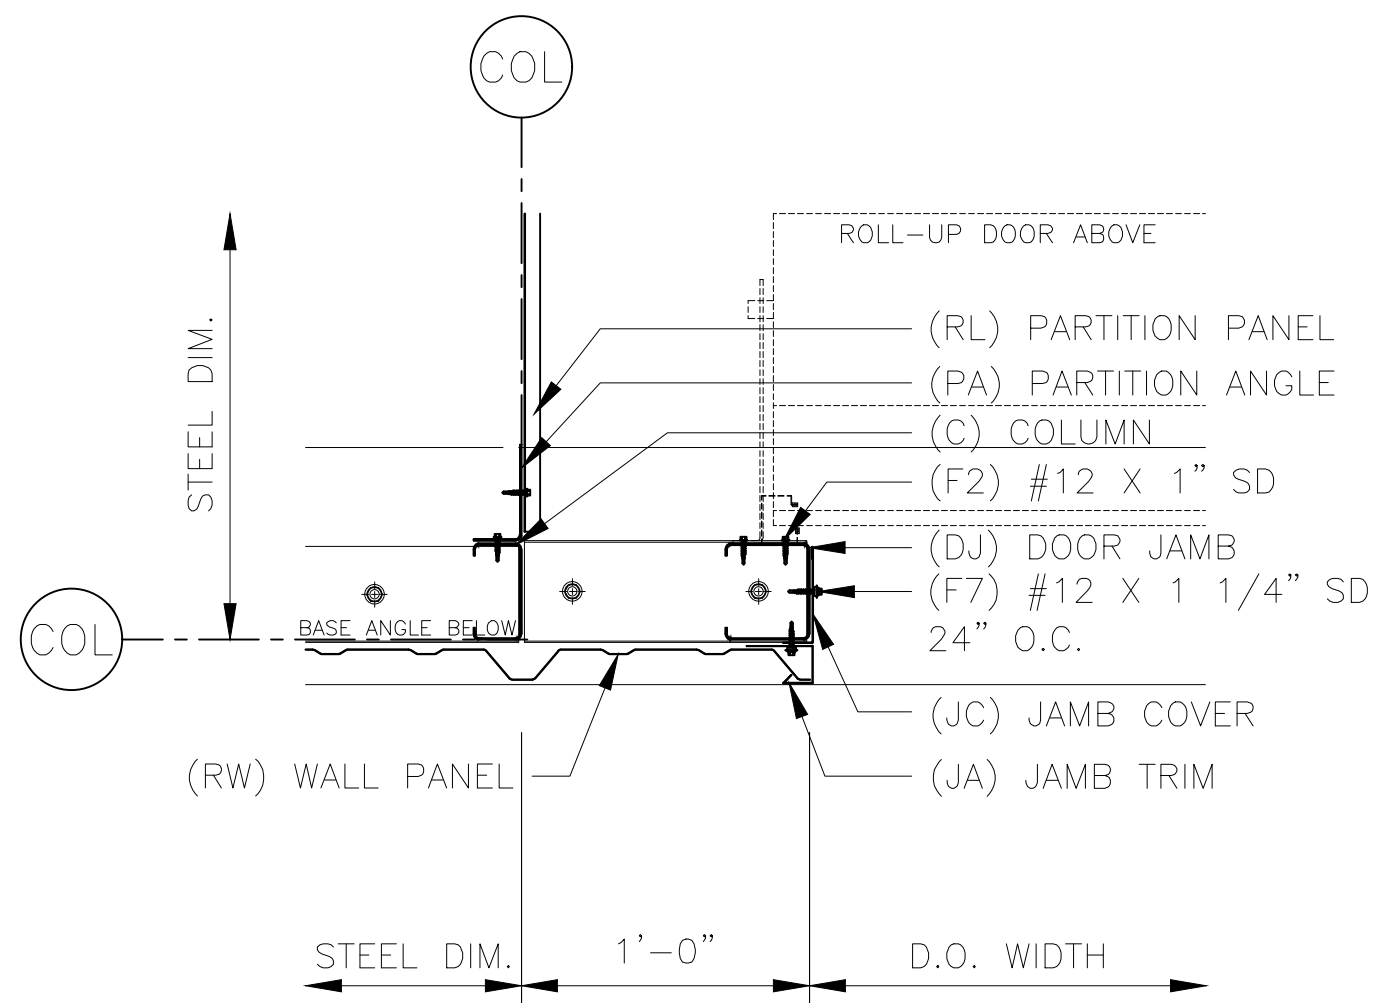


12 PANEL WALL DOOR JAMB

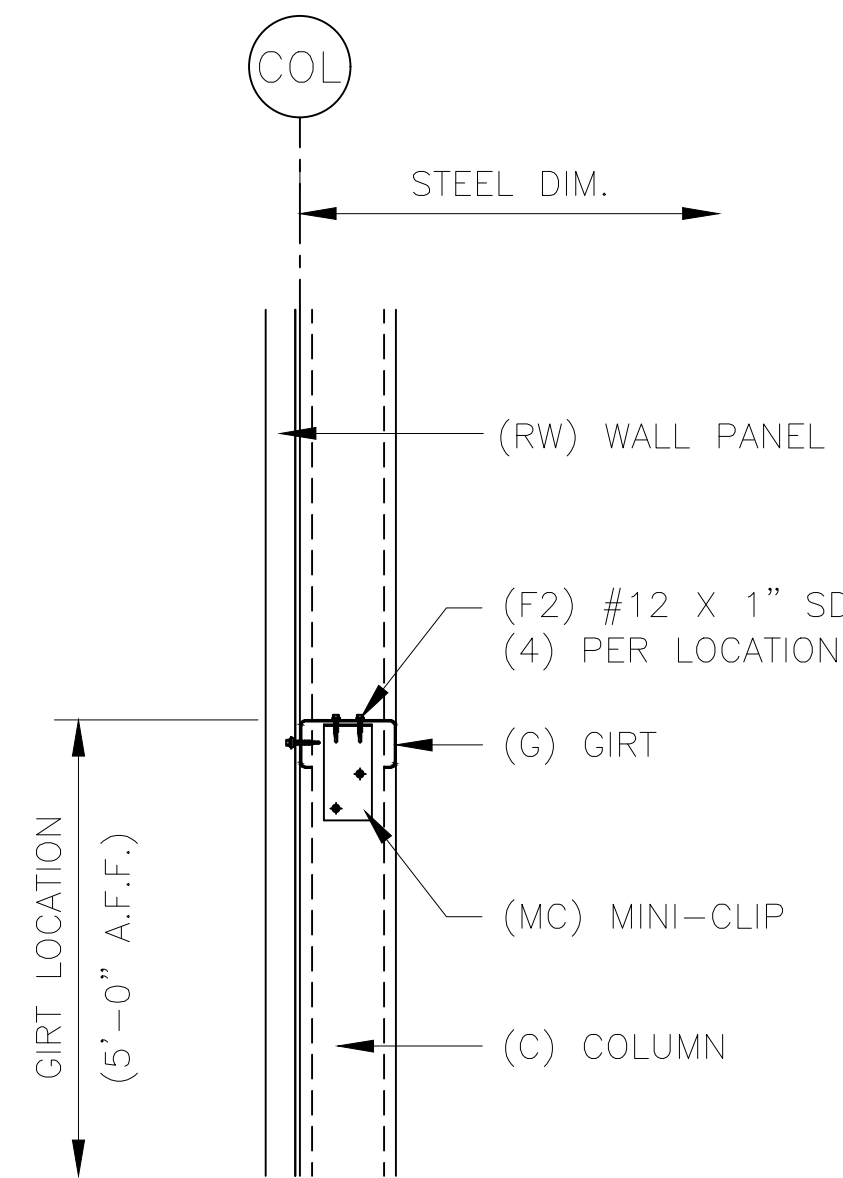

13 TYPICAL GIRT

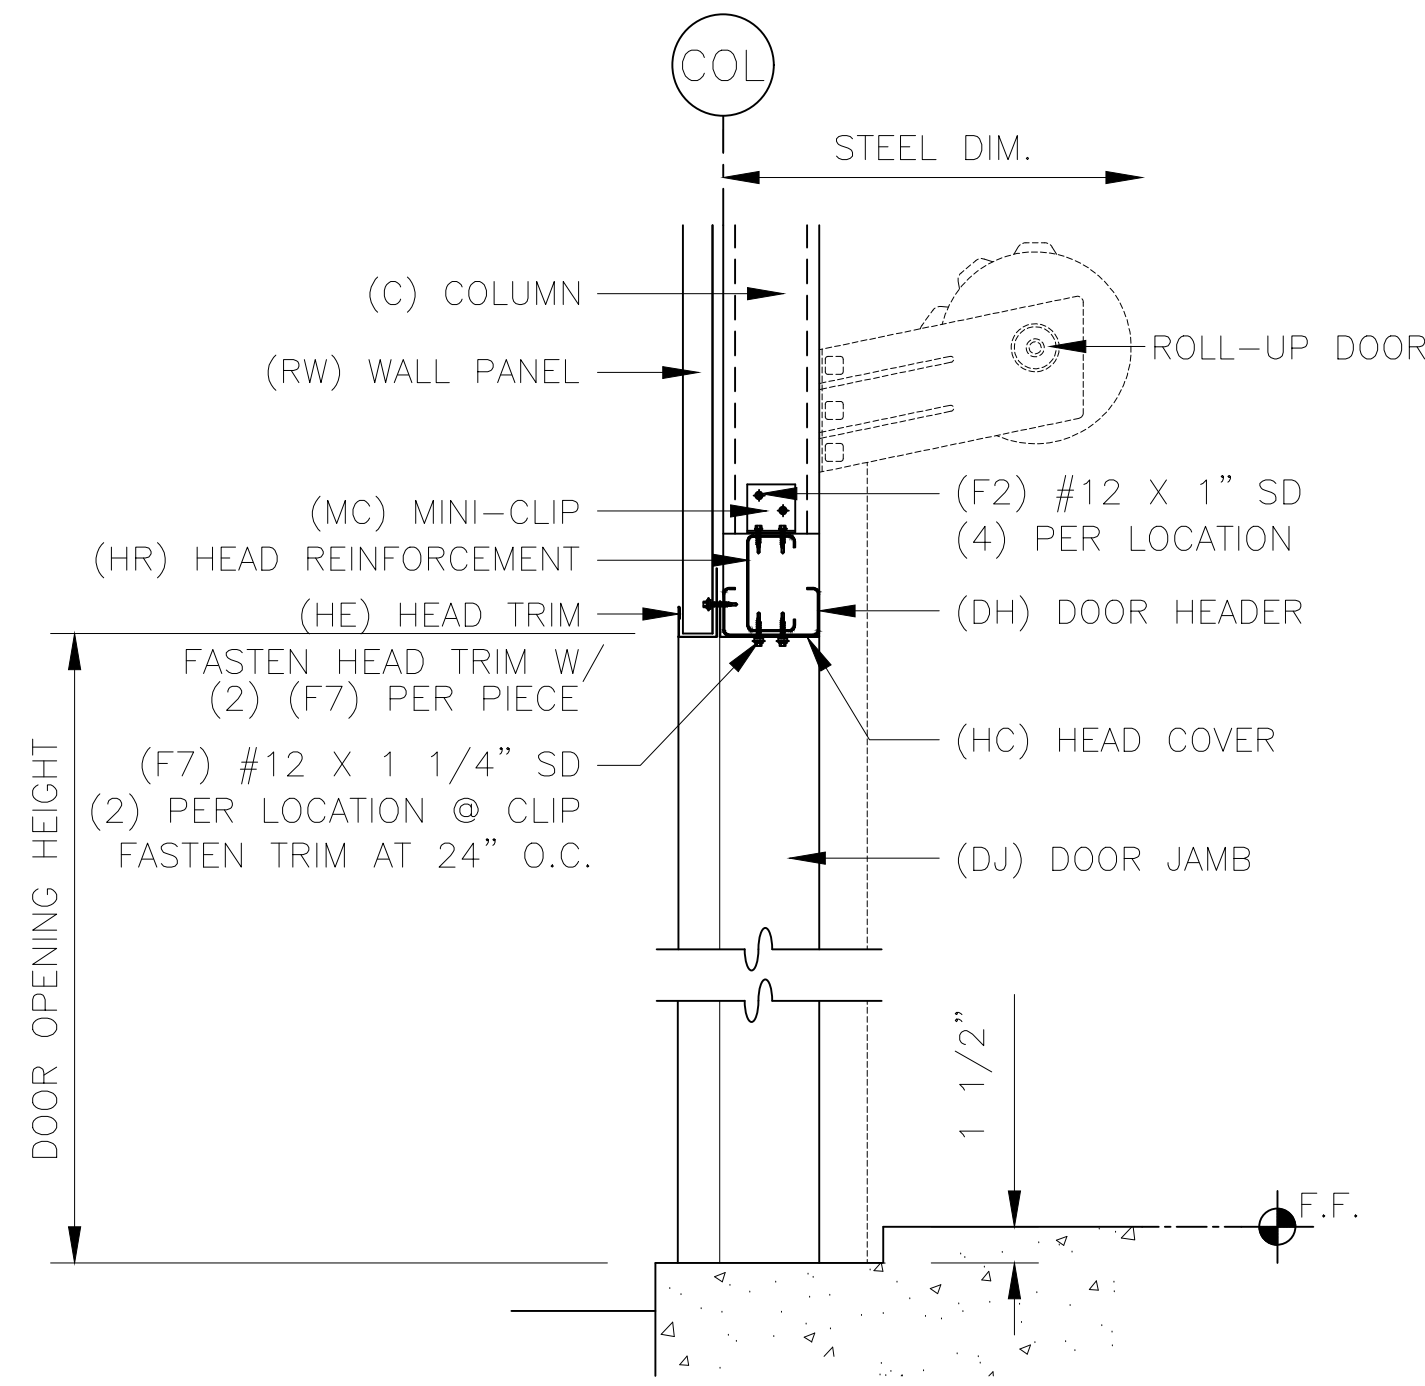

14 PURLIN SUPPORT DOOR HEADER

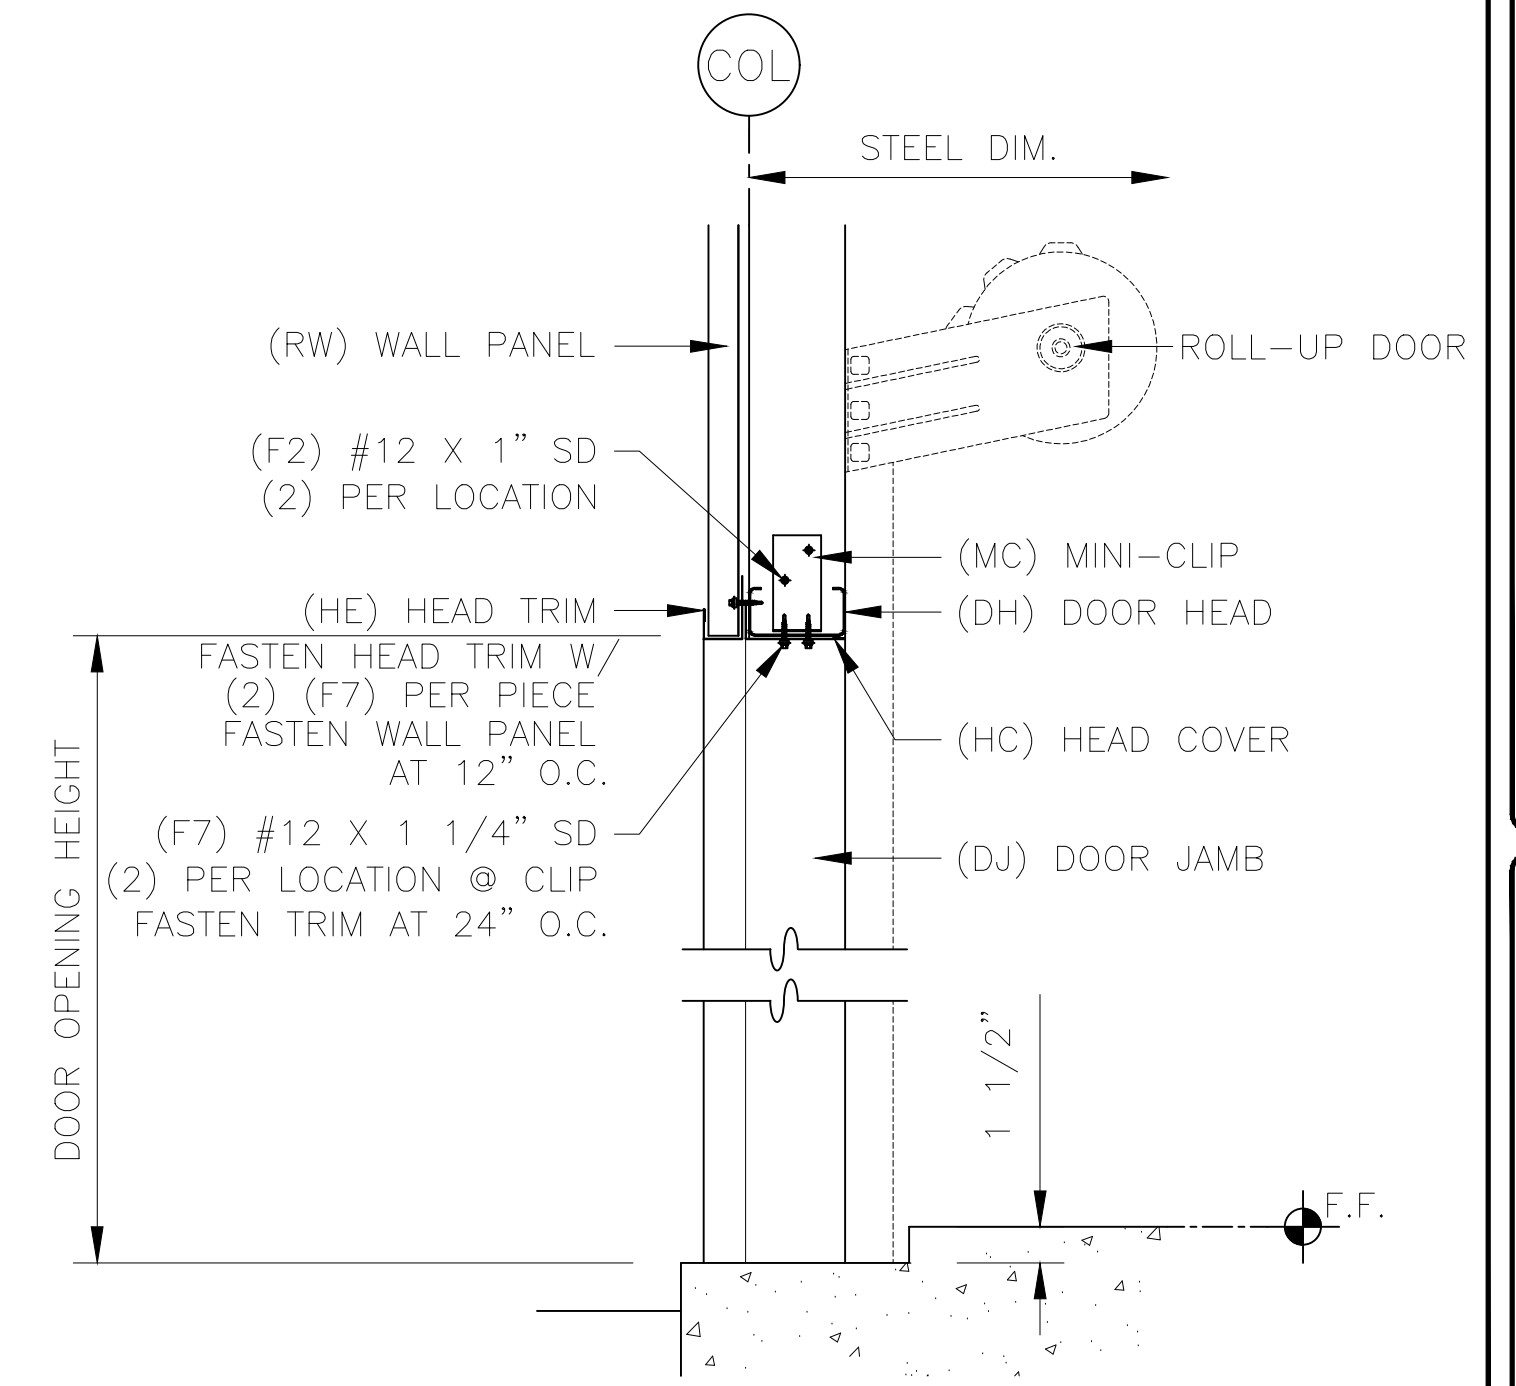

15 DOOR HEAD

|              |                   |
|--------------|-------------------|
| DATE         | 5/16/25           |
| BY           | SL                |
| CONSTRUCTION | PRINTS ISSUED FOR |

CONFIDENTIAL AND PROPRIETARY INFORMATION  
THESE DRAWINGS ARE THE SOLE AND EXCLUSIVE PROPERTY OF ASCENT BUILDINGS. NO REPRODUCTION, IN ANY FORM OR BY ANY MEANS, ELECTRONIC OR MECHANICAL, INCLUDING PHOTOCOPYING, RECORDING, OR BY ANY INFORMATION STORAGE AND RETRIEVAL SYSTEM, IS PERMITTED WITHOUT THE WRITTEN PERMISSION OF ASCENT BUILDINGS. THE DISCLOSURE OF THESE DRAWINGS TO ANY OTHER PERSON OR ENTITY IS PROHIBITED. THESE DRAWINGS ARE NOT TO BE USED FOR ANY OTHER PROJECTS WITHOUT WRITTEN PERMISSION FROM THE BUILDING MANUFACTURER. THIS DOCUMENT AND ALL COPIES MUST BE RETURNED UPON DEMAND.


|           |                   |
|-----------|-------------------|
| PROJECT:  | 30 X 200 X 9-6    |
| LOCATION: | CAMERON, NC 28326 |

**ASCENT BUILDINGS**  
214 Fountainhead Road - Portland, TN 37148  
888-507-9568 | www.ascentbuildings.net

DWG #25-84512-CL2

SHEET

6 OF 8

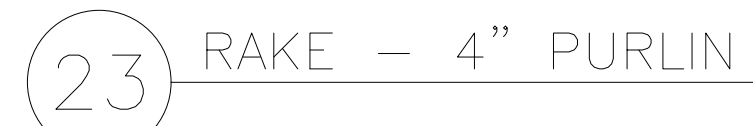

CONTINUOUS MASTIC  
AT TOP AND BOTTOM  
OF INSIDE CLOSURE

DETAIL AT CLOSURE  
PITCHED EAVE CHANNEL WILL  
HAVE A SMALL PUNCH AT EACH  
END TO INDICATE LOW SIDE.

THESE DRAWINGS ARE THE SOLE AND EXCLUSIVE PROPERTY OF THE BUILDING MANUFACTURER. ANY REPRODUCTION, COPIING, REUSE, OR DISSEMINATION OF THESE DRAWINGS WITHOUT PERMISSION FROM THE BUILDING MANUFACTURER, THIS DOCUMENT AND ALL COPIES MUST BE RETURNED UPON DEMAND.

30 X 200 X 9-6

LOCATION:  
CAMERON, NC 28326

 **ASCENT**  
BUILDINGS

12114 Fountainhead Road - Portland, TN 37148  
888-507-9568 | [www.ascentbuildings.net](http://www.ascentbuildings.net)




SHEET

7 OF 8

|      |        |
|------|--------|
| DATE | /16/25 |
|------|--------|

|    |    |
|----|----|
| BY | 75 |
|----|----|

CONSTRUCTION  
PRINTS ISSUED FOR

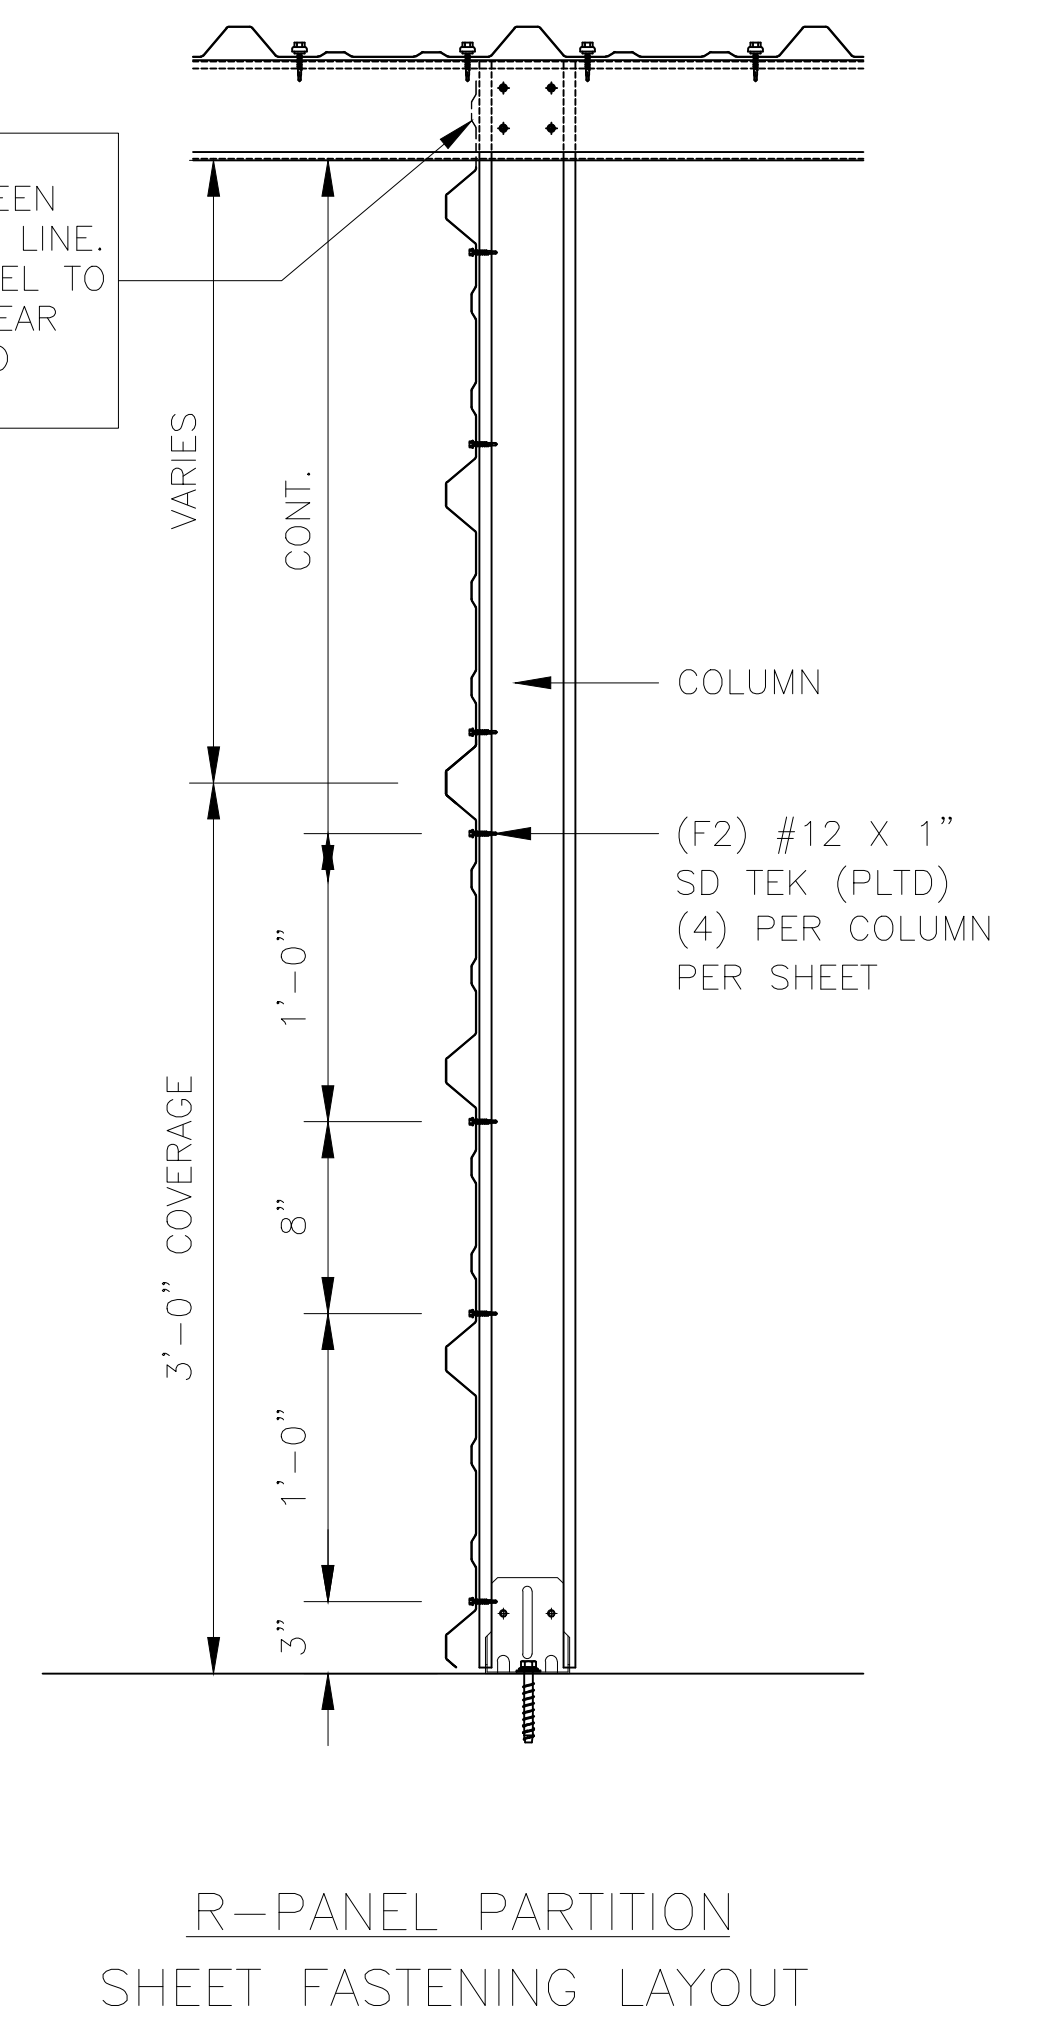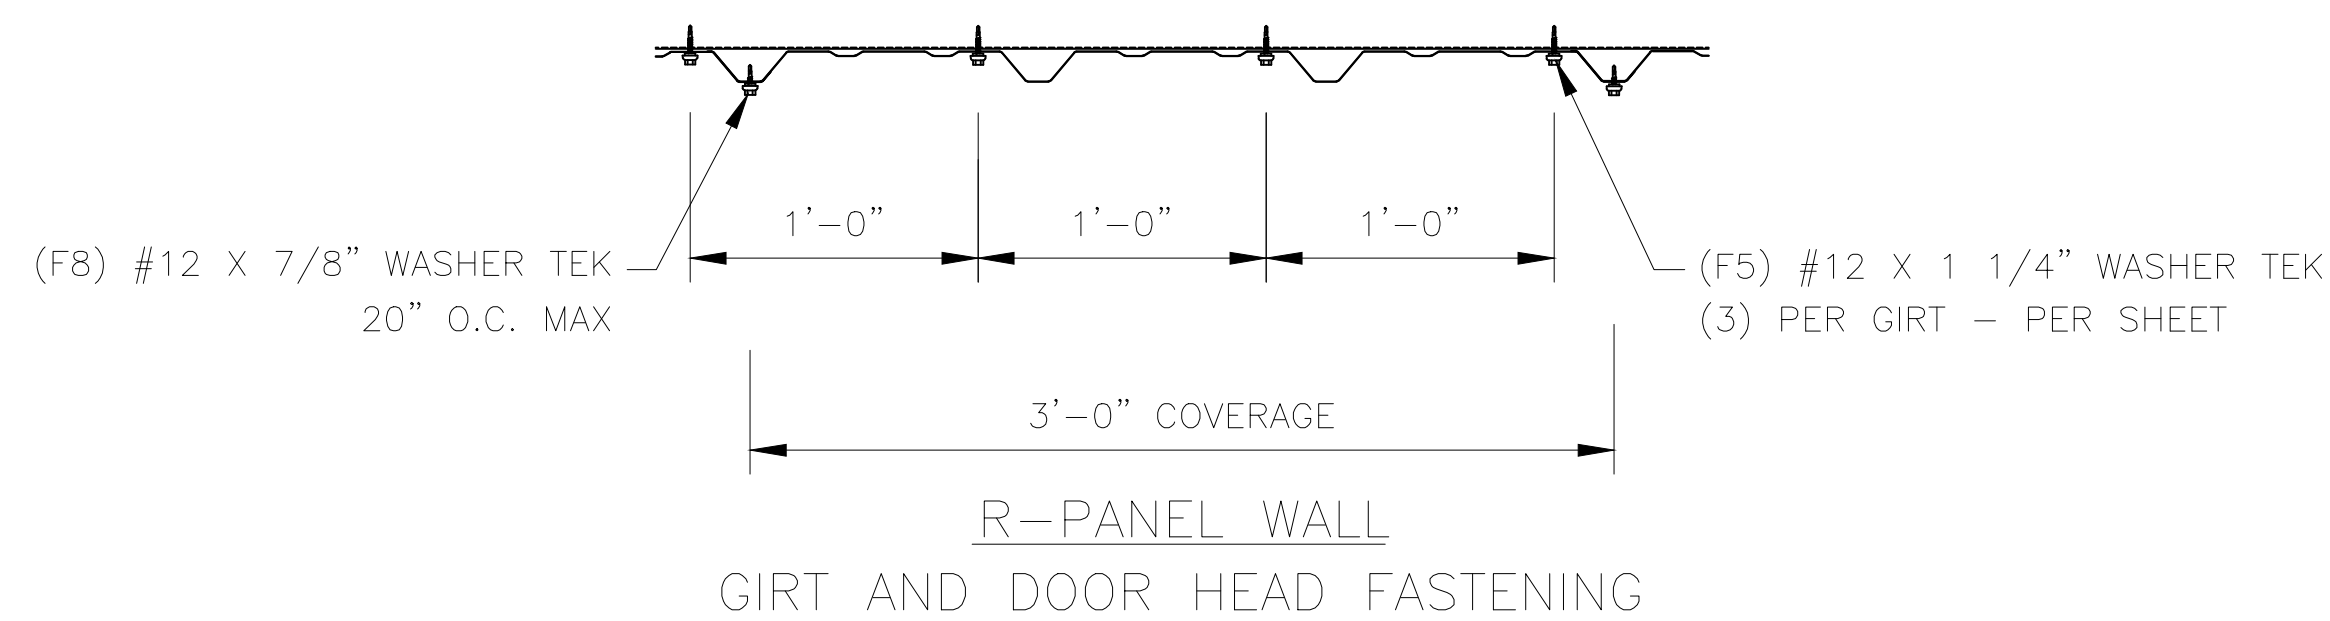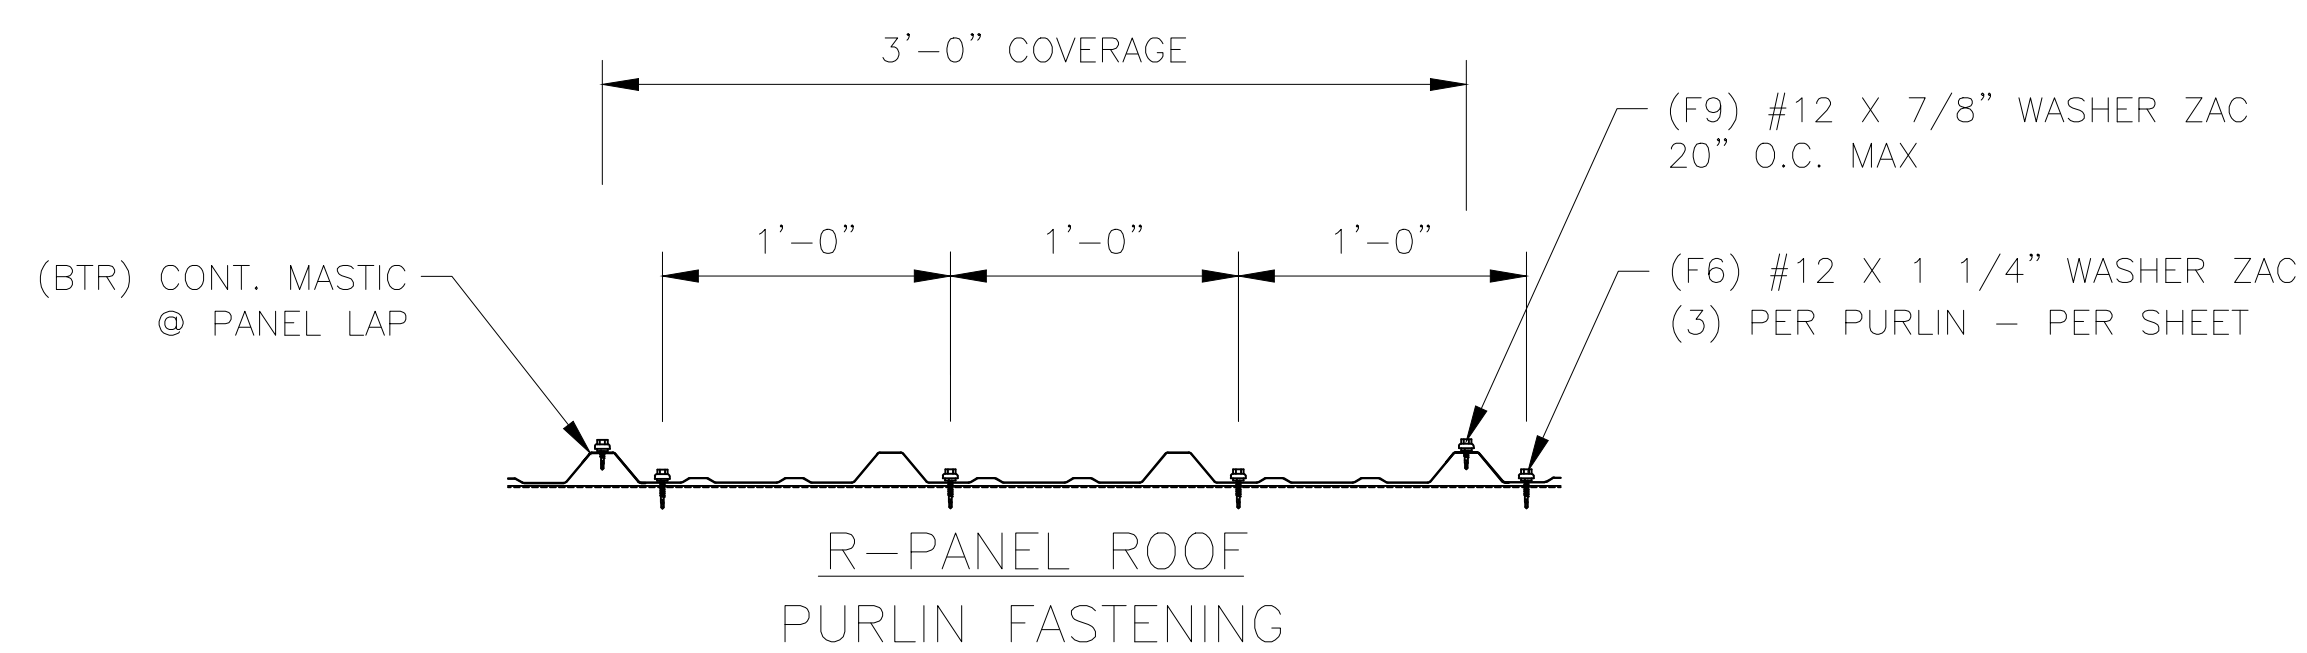

|           |                  |
|-----------|------------------|
| PROJECT:  | 30 X 200 X 9-6   |
| LOCATION: | CAMERON, NC 2832 |