



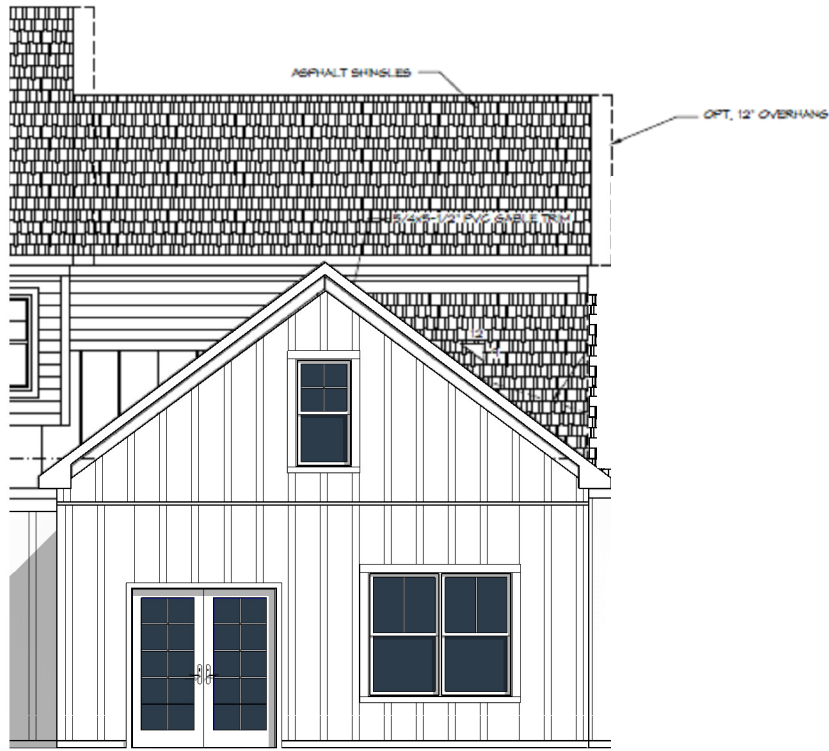

2 FRONT ELEVATION
SC-1 1/8" = 1'-0" WHEN PRINTED ON 11"x17" / ANSI B PAPER SIZE

NOTE:
ELEVATION PROVIDED IS AN EXAMPLE
ELEVATION. MATERIAL, STONE OR
BRICK ACCENTS VARY PER COMMUNITY

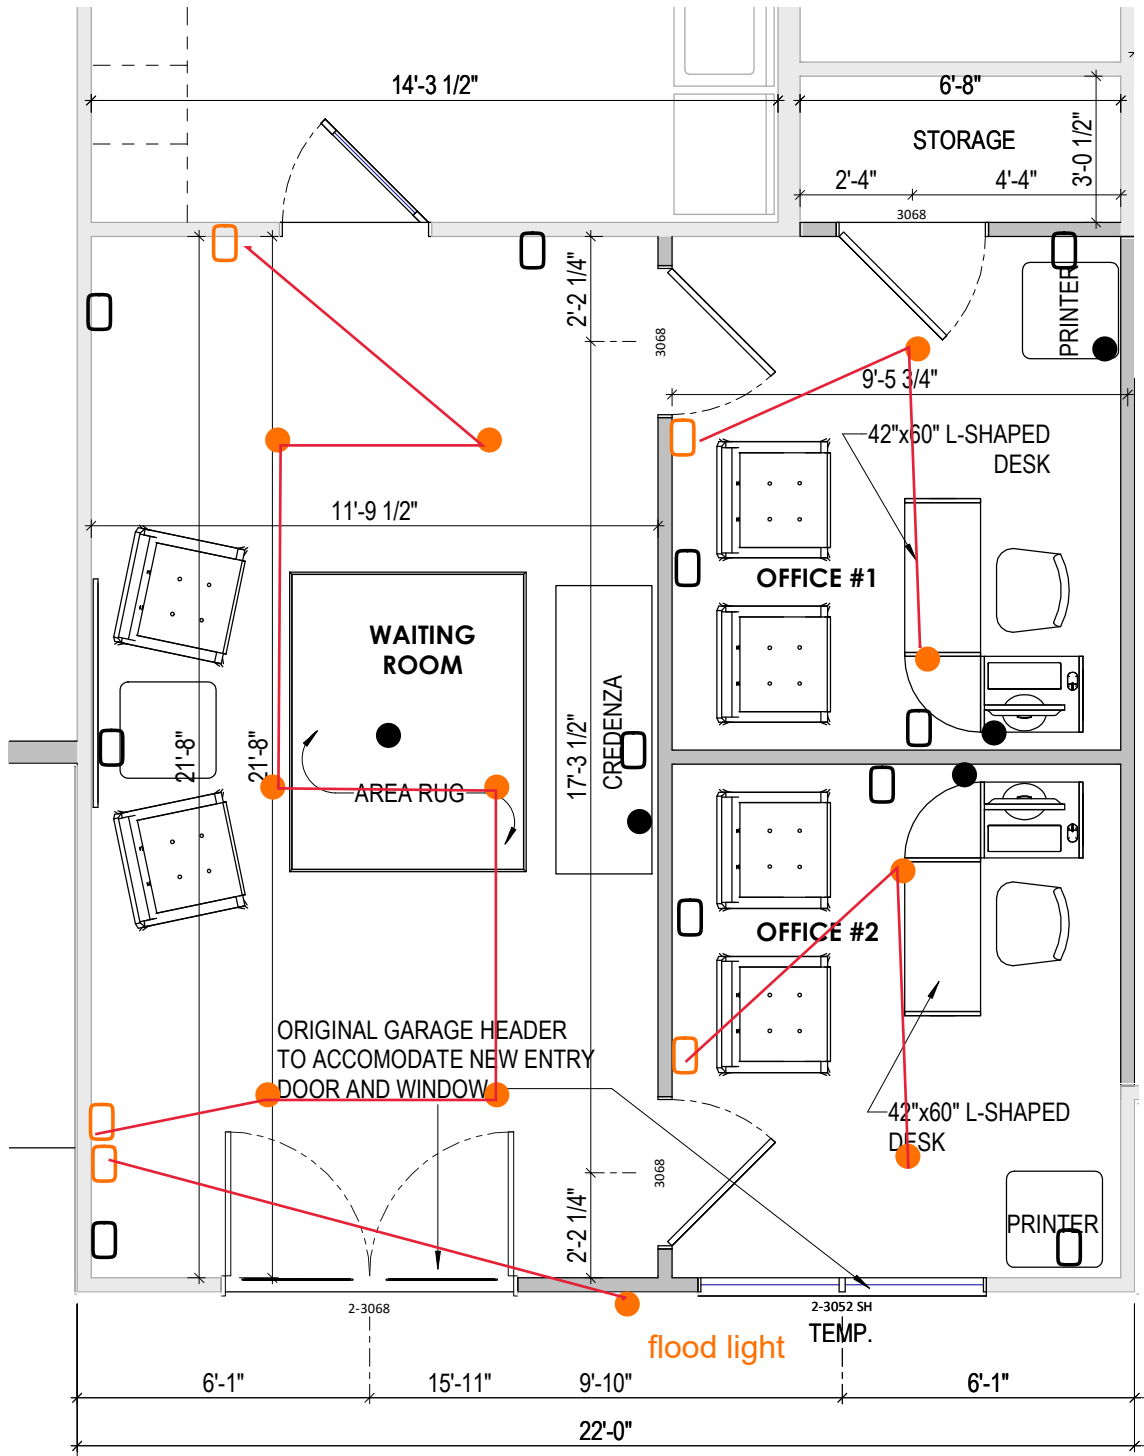

1 SALES CENTER
SC-1 1/4" = 1'-0" WHEN PRINTED ON 11"x17" / ANSI B PAPER SIZE

- Light
- Data
- Electrical outlet
- Switch




Single Family - 3 Car
CARUSO HOMES
ROANOKE SALES CENTER

Date: 5/24/23
Drawn By: SGM
Checked By: SGM

SC-1

SQFT	
Description	Area
Sales Center	477 SF
Grand total	477 SF

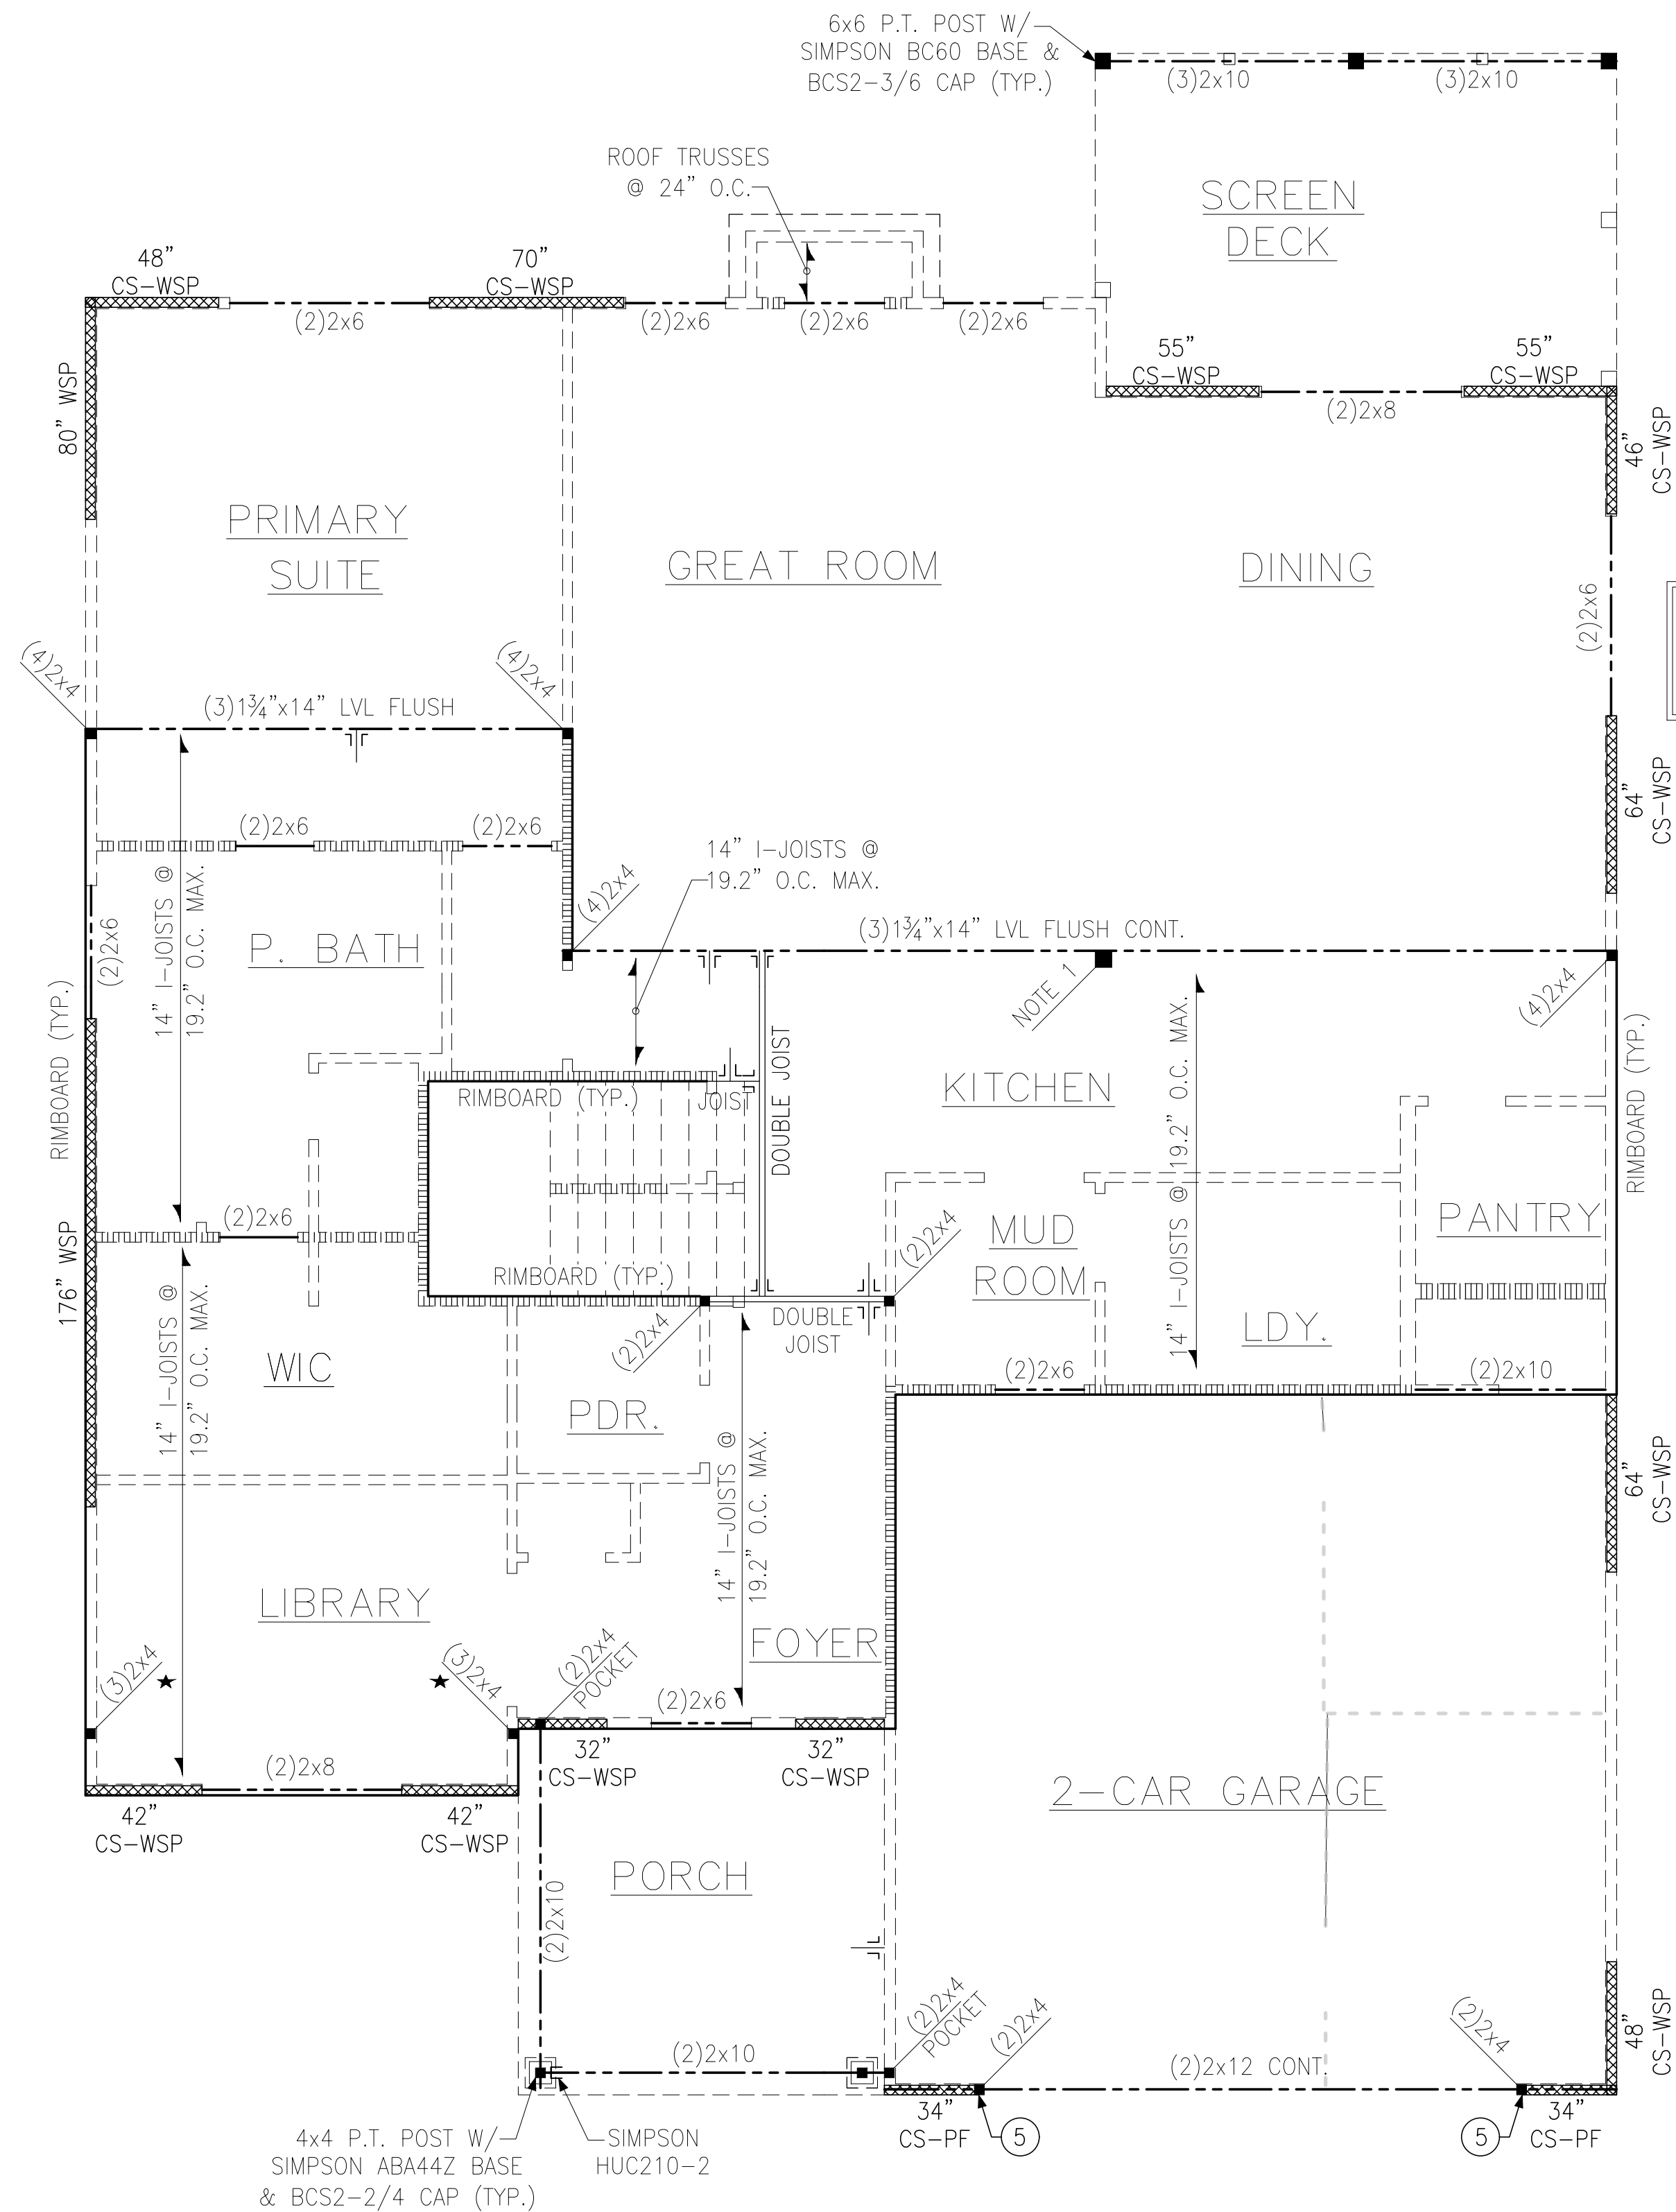

NOTE 1:
5¼"x5¼" 1.8E PARALLAM PSL COLUMN W/
BC6 CAP. SCREW TO SOLID BLOCKING IN
FLOOR W/ (8)¼"x6" SIMPSON SDS SCREWS

★

⇒

⇒

⇒ PROVIDE SOLID BLOCKING WITHIN FLOOR SYSTEM TO MATCH POST SIZE ABOVE.

=====

⇒

⇒ BEARING WALL ABOVE

|||||

⇒

⇒ INTERIOR BEARING WALL

=====

⇒

⇒ BRACED WALL PANEL (SEE KSE STRUCTURAL DETAILS SET FOR BRACED WALL PANEL SHEATHING FASTENING & BLOCKING DETAILS)

REFER TO KSE STRUCTURAL DETAILS SET FOR GENERAL STRUCTURAL NOTES AND TYPICAL DETAILS

PLAN DESIGNED WITH 10' WALL PLATES

FLOOR FRAMING TO BE 14" DEEP TJI 210 SERIES OR EQUAL I-JOISTS @ 19.2" O.C. MAXIMUM OR EQUAL (U.N.O).

KEYNOTES:

⑤ INSTALL TWO PANEL CS-PF PORTAL FRAME PER DETAIL A OR B/SD-4.

Second Floor Framing Plan
Magnolia Acres Lot 1
Roanoke Version 1.5
120 M.P.H.
Raleigh, North Carolina

Project #:	108-24001
Designed By:	AAM
Checked By:	KRK
Issue Date:	4/8/25
Re-Issue:	6/2/25
Scale:	1/8"=1'-0" @ 11x17 1/4"=1'-0" @ 22x34

S-2

KSE
ENGINEERING
1900 AM DRIVE, SUITE 201, OMAHA, NE 68105
www.kse-eng.com
(415) 804-4449

CARUSO
HOMES