
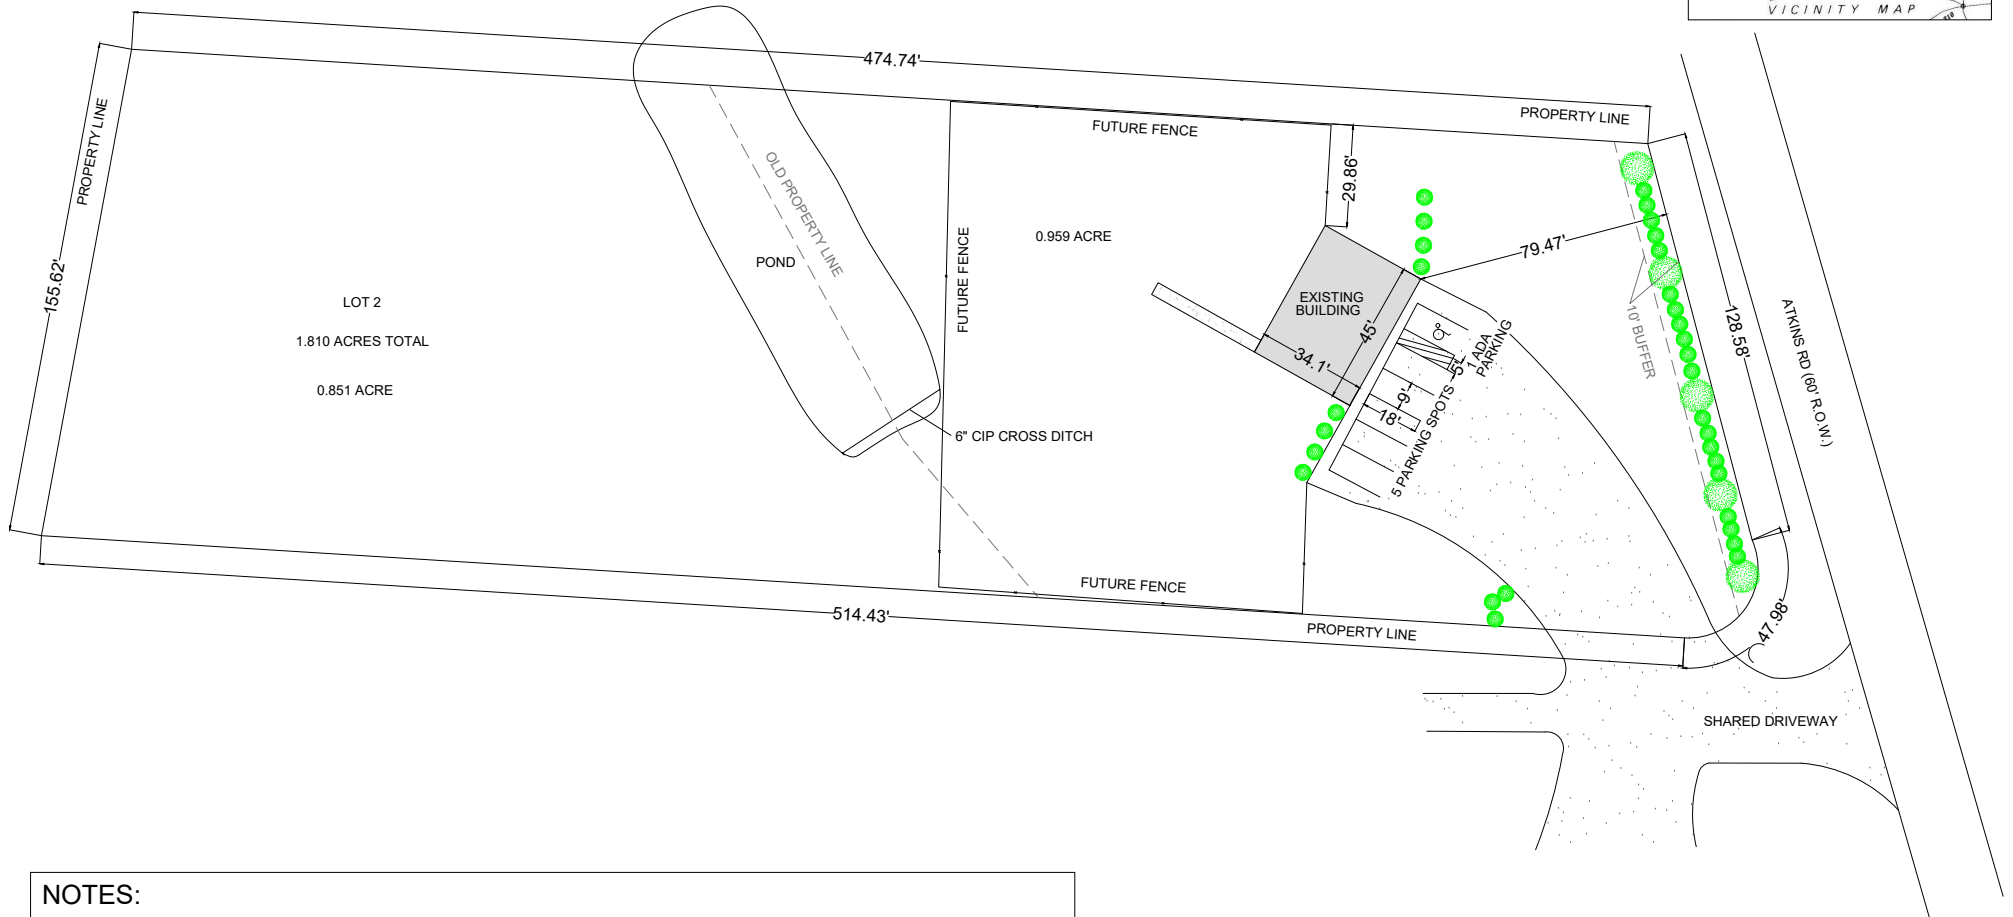


DEVELOPMENT NAME: KURLY TAILS (DOG GROOMING SALON)
 DEVELOPMENT TYPE: COMMERCIAL SITE PLAN REVIEW

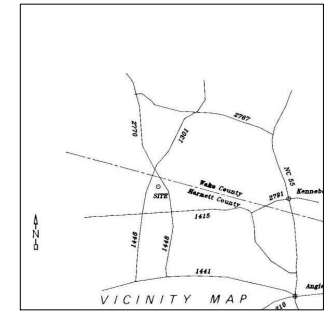

NOTES:


OWNER WILL BE RESPONSIBLE FOR MAINTAINING PARKING AREA AND LANDSCAPE BUFFER
 TRASH REMOVAL WILL BE DONE BY CAROLINA TRASH AND SEPTIC - WITH TRASH PLAN USING TRASH CANS.
 DOT PERMIT NOT REQUIRED AS DRIVEWAY DOES NOT HAVE DIRECT ACCESS TO DOT ROAD.
 DAYS OF OPERATIONS - M-F , 8 AM - 6 PM , SAT , SUN - 8 AM - 5 PM

 DATE OWNER SIGNATURE

ADDRESS
 1655 ATKINS RD
 FUQUAY-VARINA, NC 27526

SITE PLAN
 DRAWING SCALE: 1"=60'
 PLOT SIZE: 8.5" X 11"

LOT AREA: 1.810 ACRES
 PARCEL ID: 0665-61-3316.000
 DATE: 11-03-26

 

NOTES:
 ZONING: COMMERCIAL - 1.85 ACRES (97.81%), RA-30 - 0.04 ACRES (2.19%)
 PROJECT # = SITE2512-0002
 THIS DEVELOPMENT IS WITHIN ONE MILE OF A VOLUNTARY AGRICULTURAL DISTRICT.