


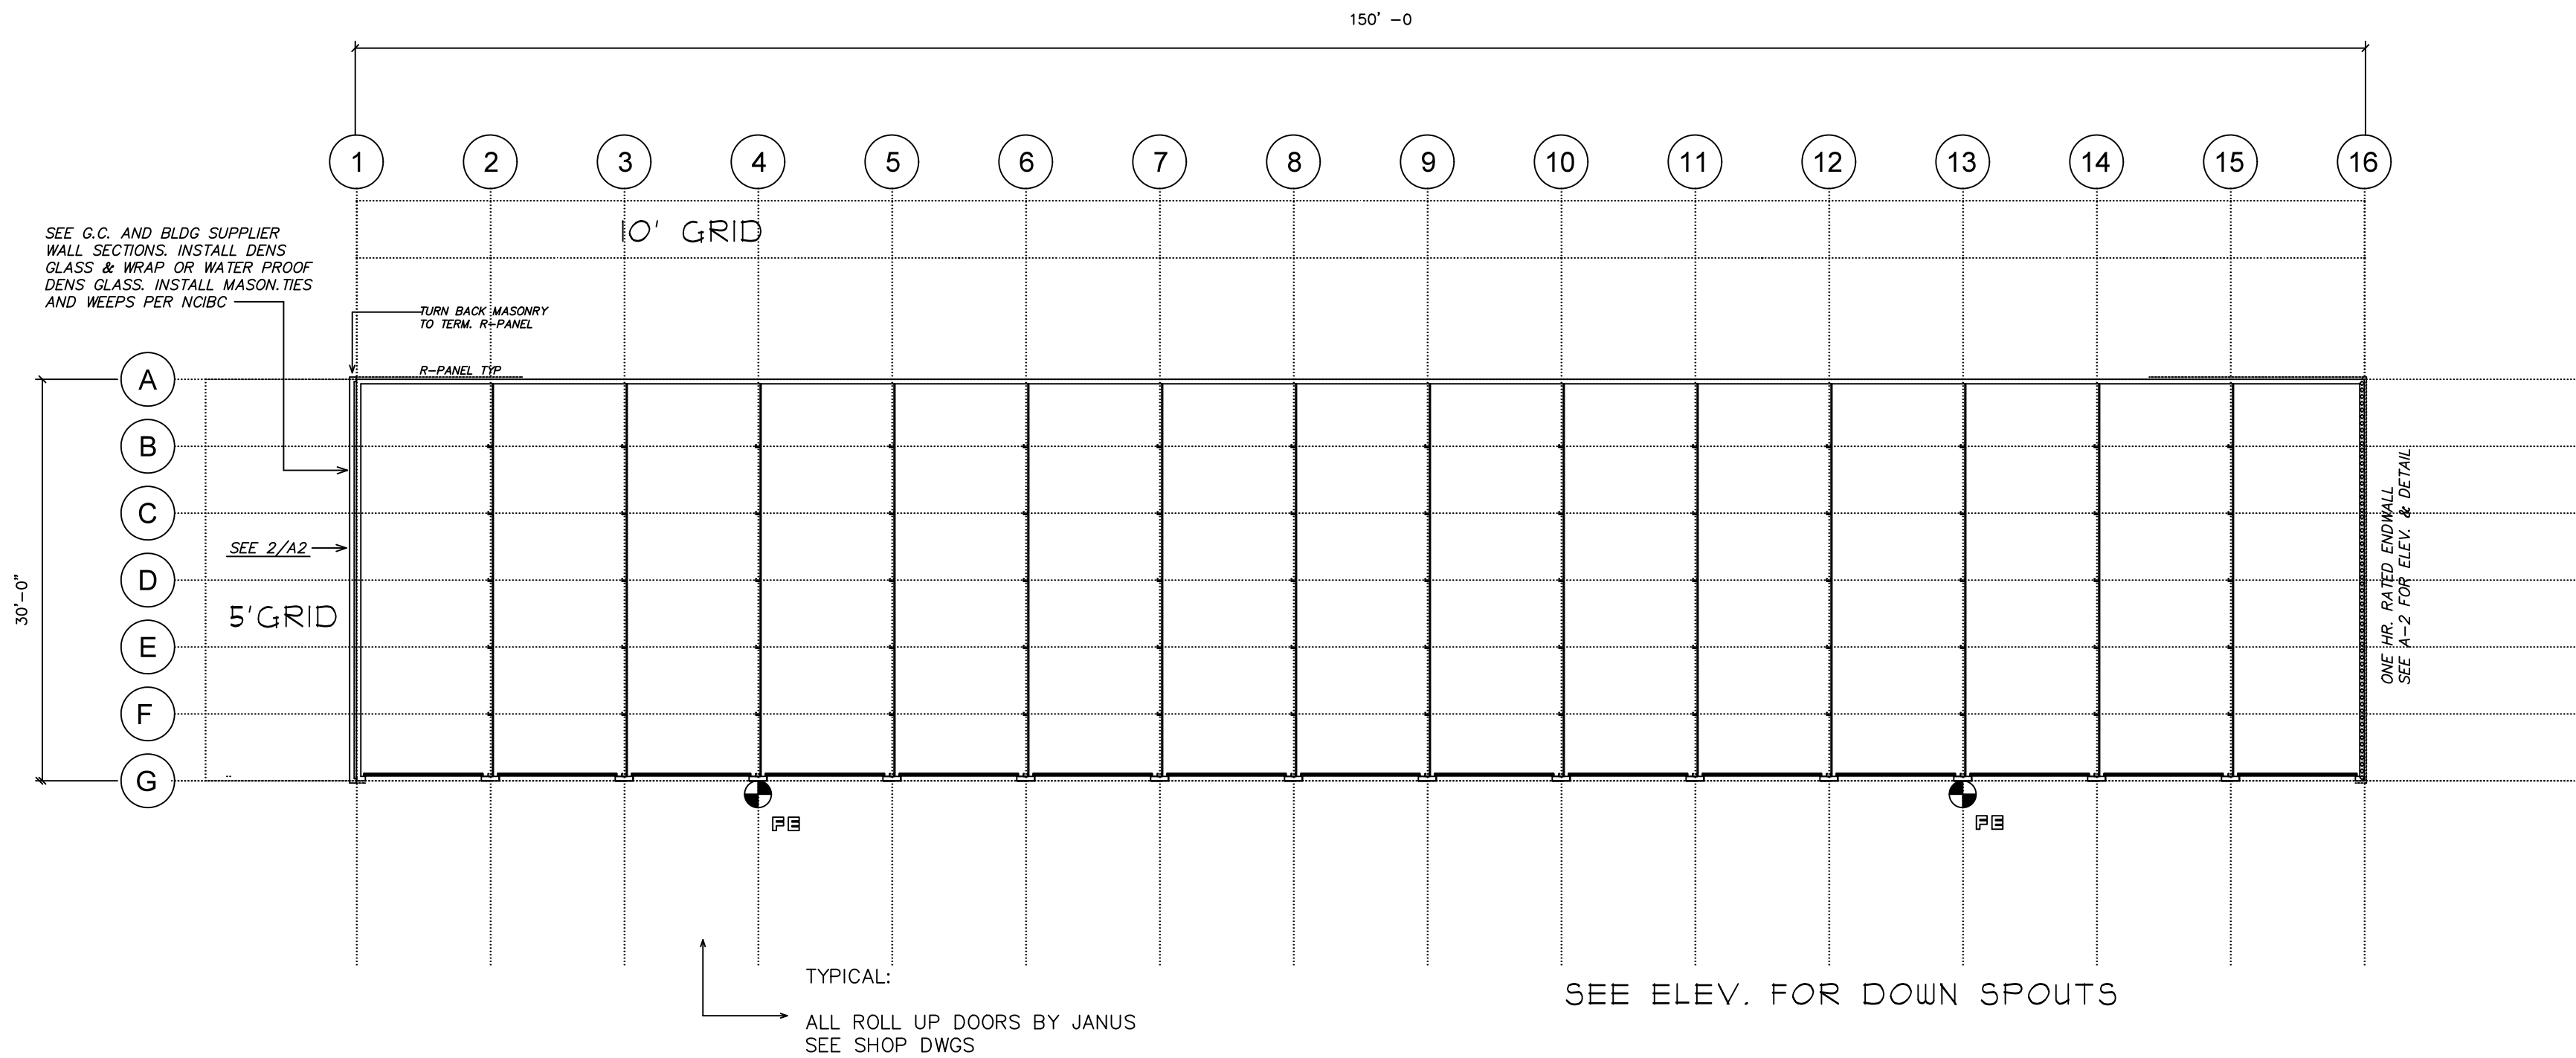

1 FLOOR PLAN - BLDG. G
A-1 3/32" = 1'-0"

SEE OVERALL SITE LOCATIONS FOR ADA UNITS.

FIRE EXTINGUISHERS

NOTE: INFORMATION SHOWN IS GENERAL AND SUBJECT TO BE REVISED PER TYPE AND LOCATIONS BY THE LOCAL FIRE MARSHALL. CONSULT WITH FIRE MARSHALL PRIOR TO FINAL PLACEMENT.

[2A TO BC]
MAX TRAVEL DISTANCE TO UNIT 15' \ OR 150' BETWEEN UNITS. ONE UNIT MUST ALWAYS BE VISIBLE FROM ANY LOCATION.
LESS THAN 40# HANDLE MT. 5'-0" AFF MAX.
MORE THAN 40# HANDLE MT. 3'-6" AFF MAX.
CAB. AND/OR RELEASE MAX. 48" AFF

FE MAY BE WALL MT. W/MANUF. WALL BRACKET.

PROVIDE CLEAR INSTRUCTIONS AT EACH EXTINGUISHER REGARDING INSTRUCTIONAL USE.

IF FIRE MARSHALL DOES NOT LOCATE UNITS OR SUPPLIER DOES NOT SUPPLY SHOP Dwg. ARCHITECT WILL LOCATE LOCATIONS PER KEY PLAN.

F.E. LOCATED AT EXTERIOR LOCATIONS * OUTSIDE UNITS ARE TO SPEC. PER UET LOCATIONS BY MANUF.

LAKESIDE SELF-STORAGE

HARNETT COUNTY
NORTH CAROLINA


BLDG. G

©COPYRIGHT 2026 DRAWINGS REMAIN THE PROPERTY OF THE ARCHITECT AND CANNOT BE COPIED OR ALTERED WITHOUT THE ARCHITECT'S PERMISSION. PROJECTS ARE SITE SPECIFIC AND CANNOT BE REPRODUCED ON MULTIPLE SITES WITHOUT WRITTEN CONSENT OF THE ARCHITECT.

GENERAL NOTES:


1. SEE STRUCTURAL & G.C. CD DETAILS FOR CONSTRUCTION DETAILS. SEE BETCO DWGS.

REV. DATE: REVISION DESCRIPTION

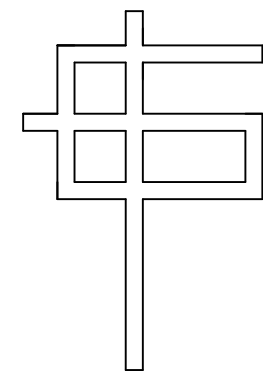

G. CLEVELAND PATE, PLLC
Architecture • Planning
6013 Fordland Drive, Raleigh, NC 27606
919-851-0052

SEALS:

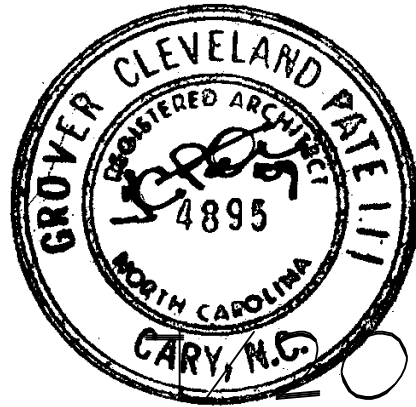

20/26

FLOOR PLAN

GCP	GCP	SHEET:
DESIGNED BY:	DRAWN BY:	A-1
GCP	GCP	
CHECKED BY:	APPROVED BY:	OF:
FREEWAY1	FREEWAY1A	7.20/26
CAD FILE NAME:	PROJECT #	DATE: