

LAKESIDE SELF-STORAGE

HARNETT COUNTY
NORTH CAROLINA


BLDG. G

©COPYRIGHT 2026 DRAWINGS REMAIN THE PROPERTY OF THE ARCHITECT AND CANNOT BE COPIED OR ALTERED WITHOUT THE ARCHITECT'S PERMISSION. PROJECTS ARE SITE SPECIFIC AND CANNOT BE REPRODUCED ON MULTIPLE SITES WITHOUT WRITTEN CONSENT OF THE ARCHITECT.

GENERAL NOTES:

1. SEE STRUCTURAL & G.C. CD DETAILS FOR CONSTRUCTION DETAILS. SEE BETCO DWGS.

REV. DATE: REVISION DESCRIPTION

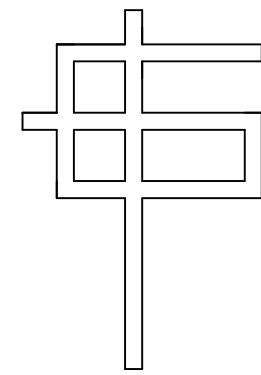

G. CLEVELAND PATE, PLLC
Architecture • Planning
6013 Fordland Drive, Raleigh, NC 27606
919-851-0052


SEALS:



0/26

ELEVATIONS


GCP	GCP	SHEET:
DESIGNED BY:	DRAWN BY:	A-2
GCP	GCP	
CHECKED BY:	APPROVED BY:	OF:
FREEWAYI	FREEWAYIA	1/20/26
CAD FILE NAME:	PROJECT #	DATE:

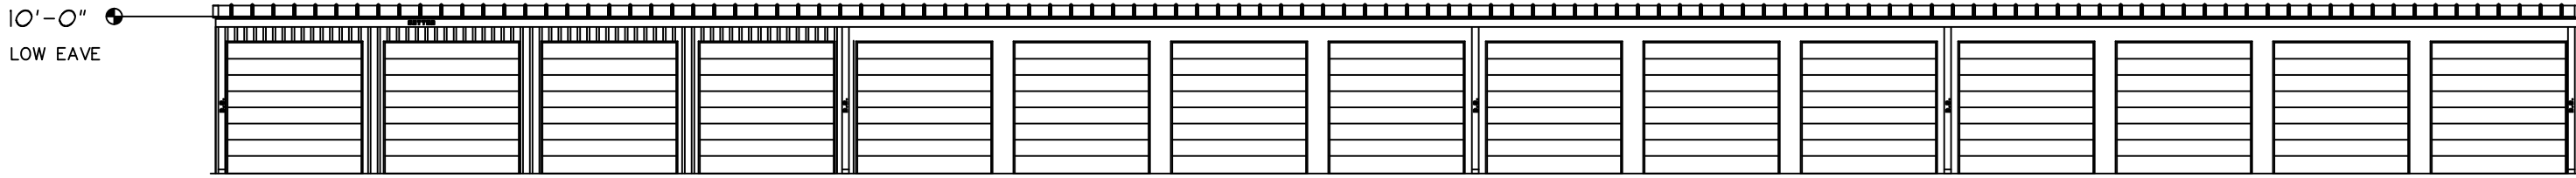


VERIFY ACTUAL
JAMB DISTANCE
FROM UNIT
SEPARATION WALLS

SEE PLAN FOR FIRE EXTINGUISHERS


1 BUILDING H-REAR ELEVATION
3/32" = 1'-0"

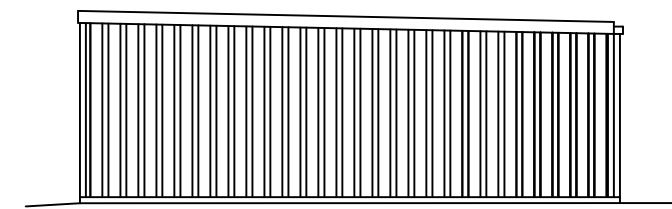

2 BUILDING LEFT ELEVATION
3/32" = 1'-0"

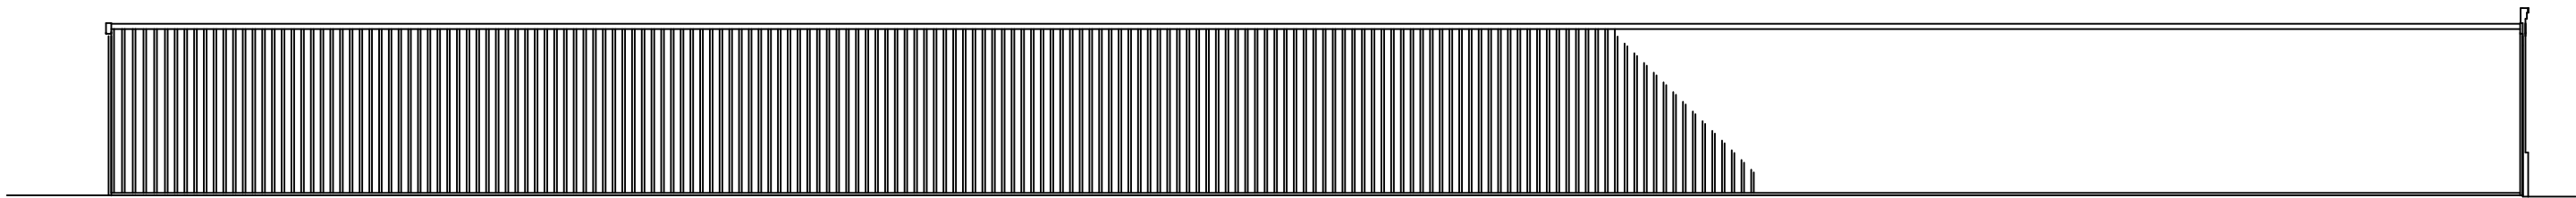

3 BUILDING FRONT ELEVATION
3/32" = 1'-0"

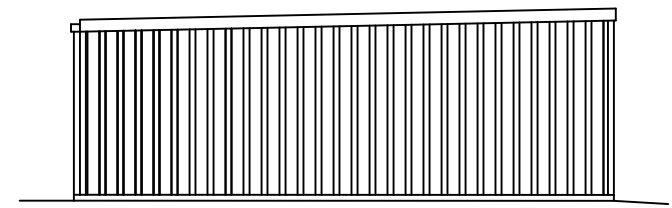

4 BUILDING RIGHT ELEVATION
3/32" = 1'-0"

RIGHT SIDE ELEVATION ONE HR. RATED WALL

