



Max Height 48" unless reinforced wall is used.

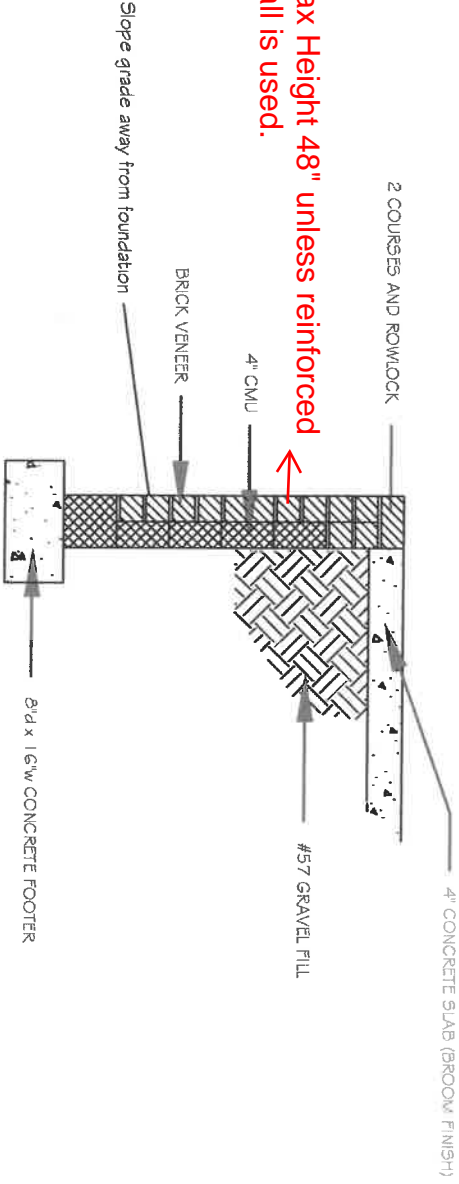

Wall Sections

Scale: NTS

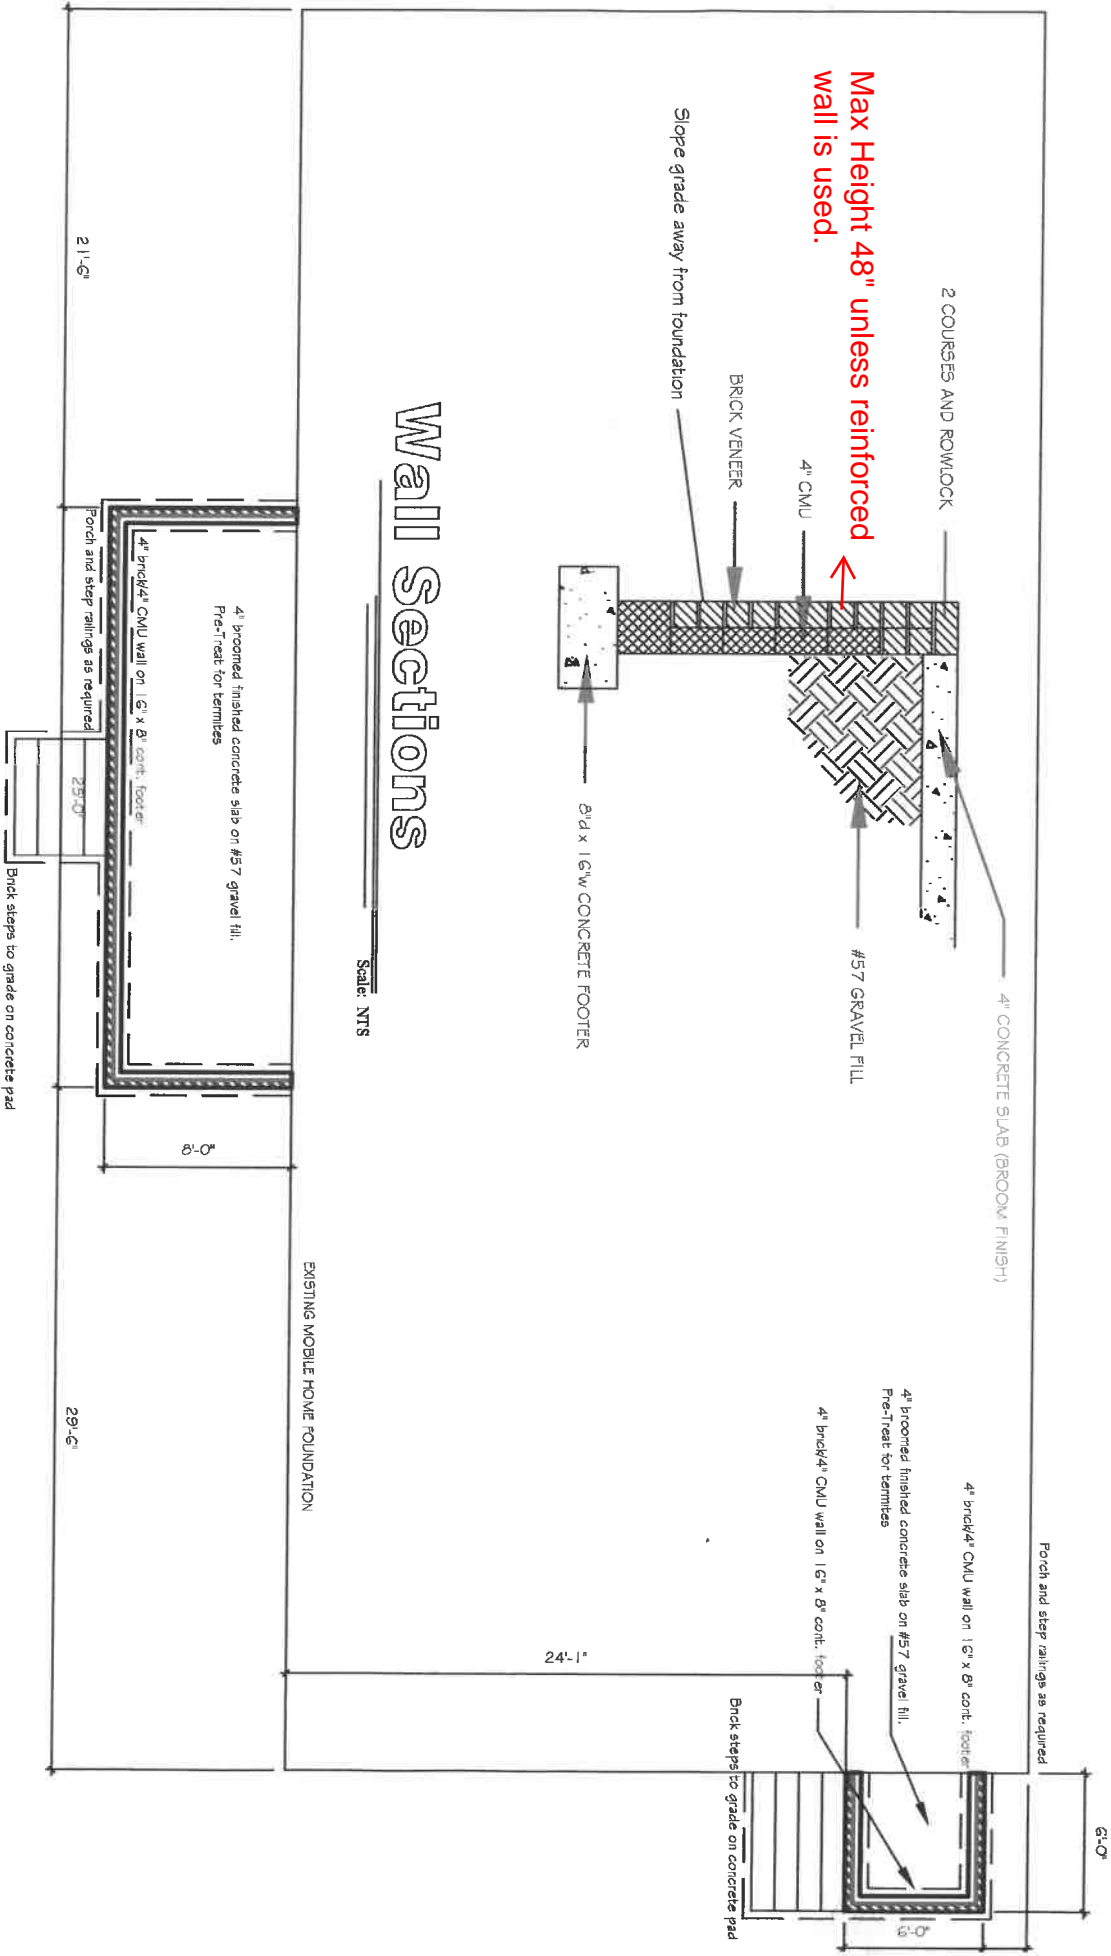

Foundation Plan