


BUILDER SHALL VERIFY ALL DIMENSIONS AND CONDITIONS AT TIME OF CONSTRUCTION.
 ALL CONSTRUCTION SHALL CONFORM TO THE LATEST EDITION OF THE NC STATE BUILDING CODE. CODES GOVERN OVER DRAWINGS. DIMENSIONS GOVERN OVER SCALE.
 VERIFY ALL MECHANICAL REQUIREMENTS BEFORE FRAMING.
 YUNCANNON DESIGNS DOES NOT ASSUME LIABILITY FOR ANY DEVIATION OF OR CONSTRUCTION METHODS OF THESE PLANS.

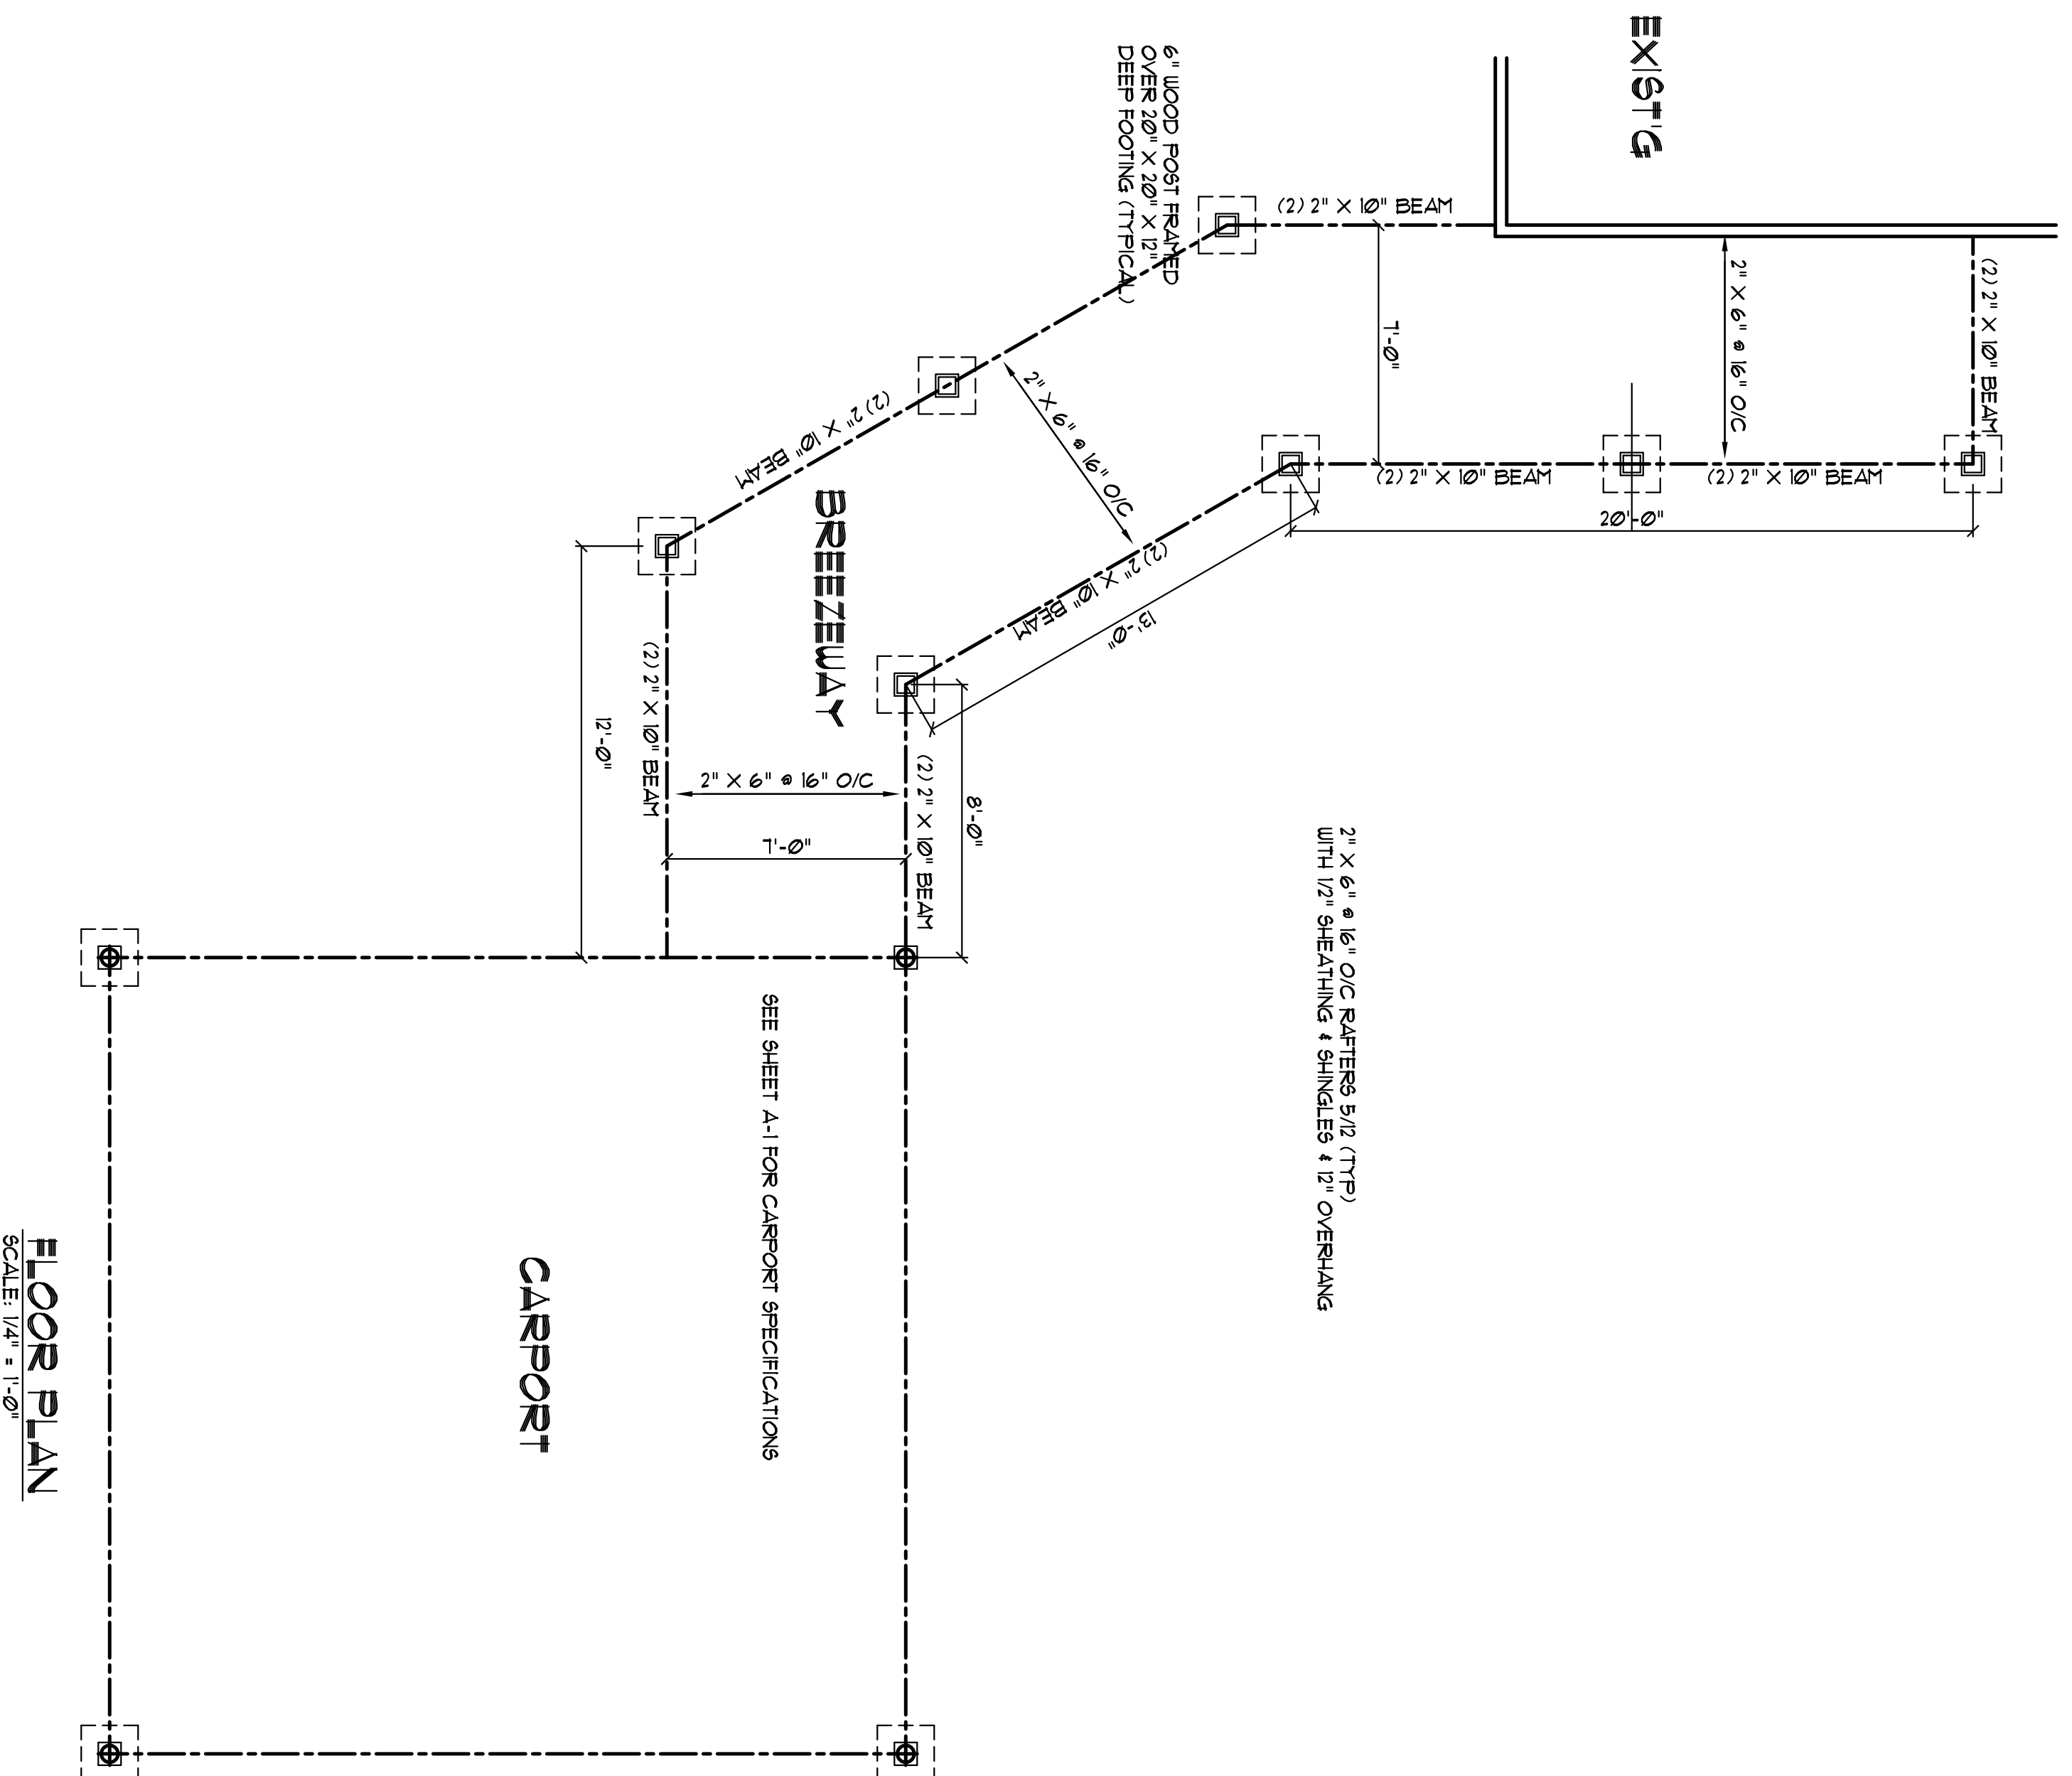

FLOOR PLAN
 SCALE: 1/4" = 1'-0"

<p>SHEET A-2</p>	<p>DRAWN BY : JURY CHKD BY : DATE: 12/12/08 REVISIONS :</p>	<p>YUNCANNON DESIGNS CUSTOM HOME PLANS FUQUAY-VARINA, NC - (919)-551-1116</p>	<p>Corey/Michelle Frye 186 Knight Estates Cir. Fuquay Varina, NC</p>
-----------------------------	--	--	--