



FLOOR PLAN  
2nd Floor  
Scale: 1/8" = 1'


BEN & CAROL MARRAS  
1408 BAPTIST GROVE RD  
INDIANAPOLIS IN 46204

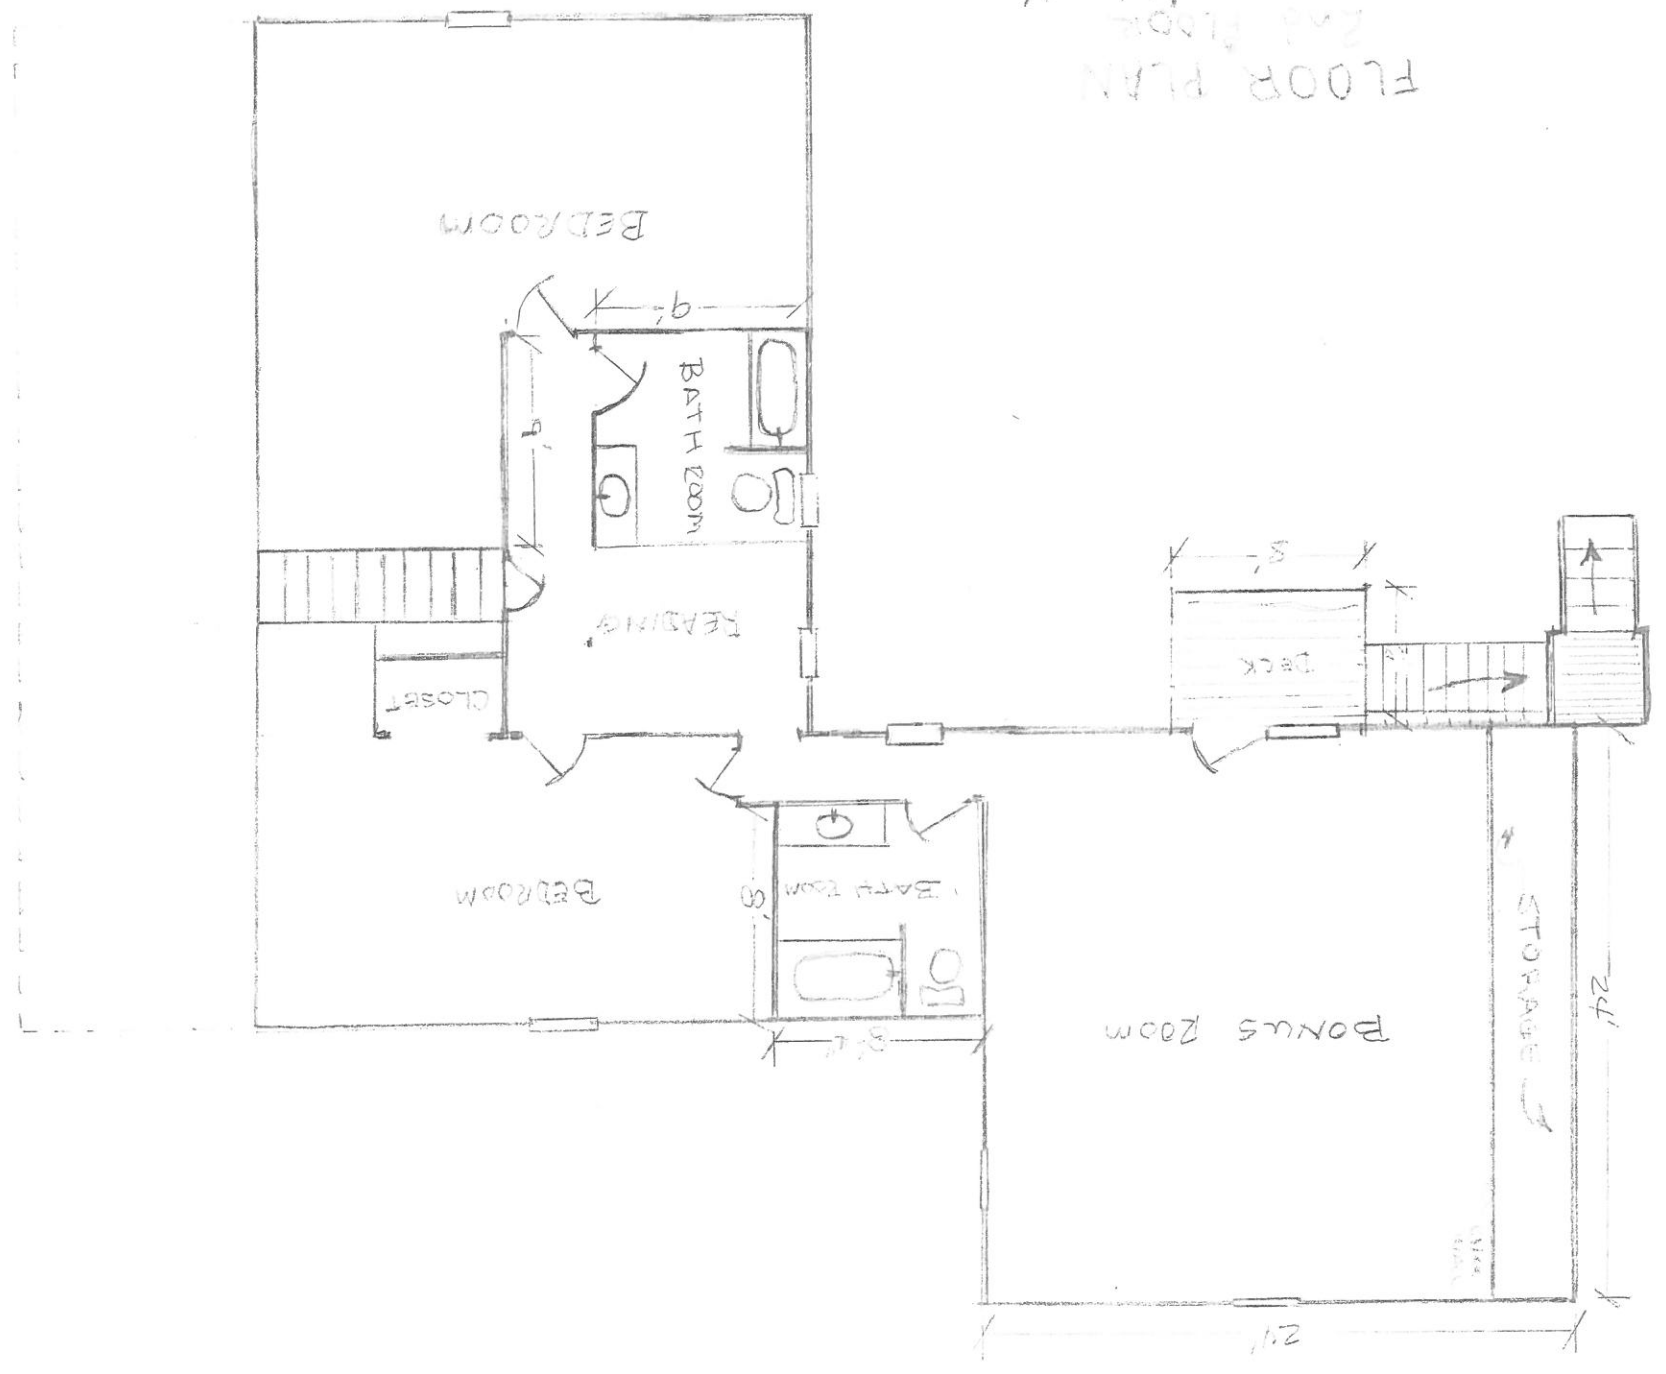

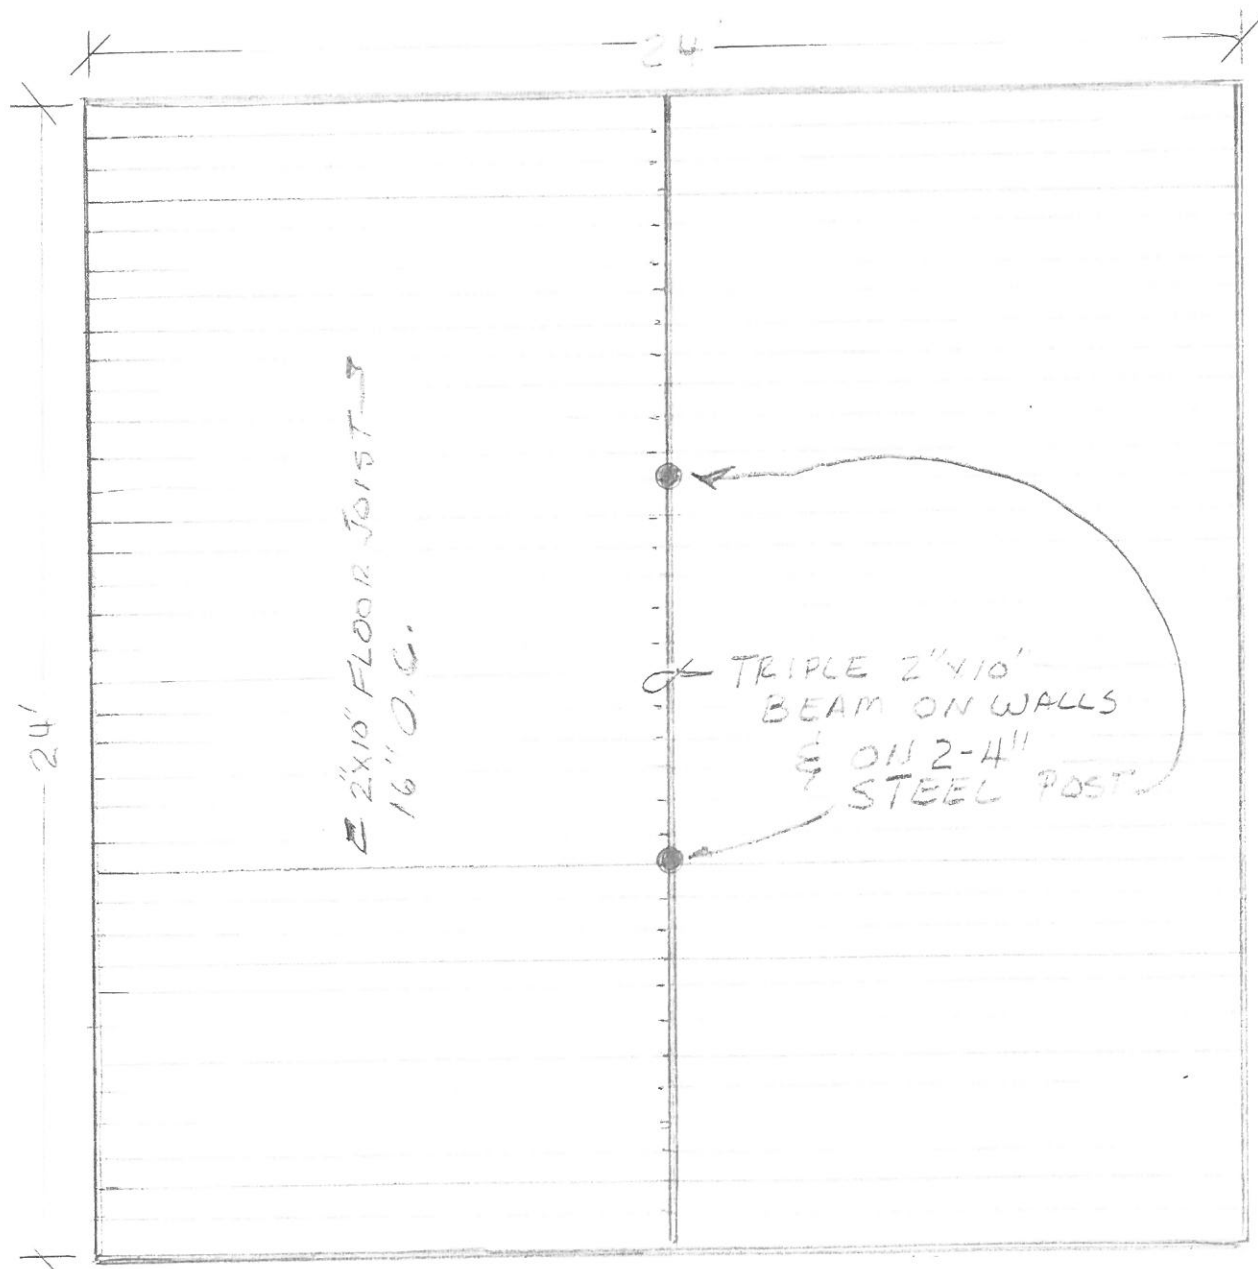

BONUS ROOM FLOOR PLAN

SCALE: 1/4" = 1'

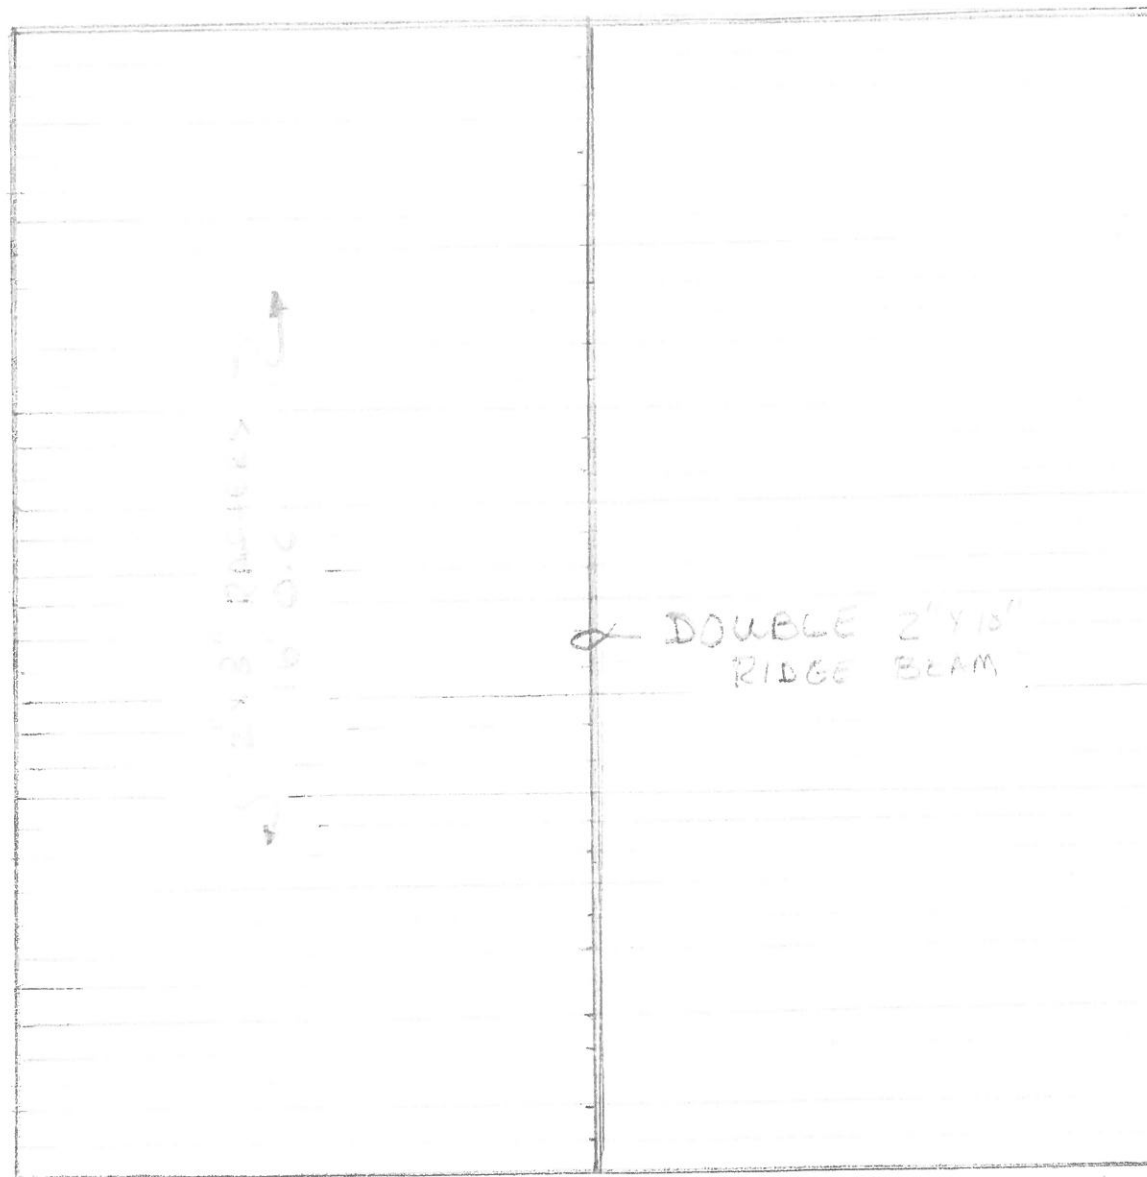

BONUS ROOM ROOF PLAN

SCALE: 1/4" = 1'

BEN & CAROL MURRAY
408 BAPTIST GROVE RD
INDEPENDENCE, VA
3/15/19