


REVISION	
NO.	DATE
1	Added Elevated Cam Wash
4	


RENOVATION FOR
 Brian Hayes
 106 Tyler Godwin Road
 Erwin, NC 28339

RJB, PE, PA
 C-0269
Robert J. Bracken
 ENGINEERING • SURVEYING
 3768 Caribnton Rd. • SANFORD, N.C. 27330


SCALE: 1/4" = 1'-0"
DRAWN BY: WRJ
DATE:
CHECKED BY: RJB
DWG. NO.
JOB NO.
SHEET NO.
G-1
SEAL

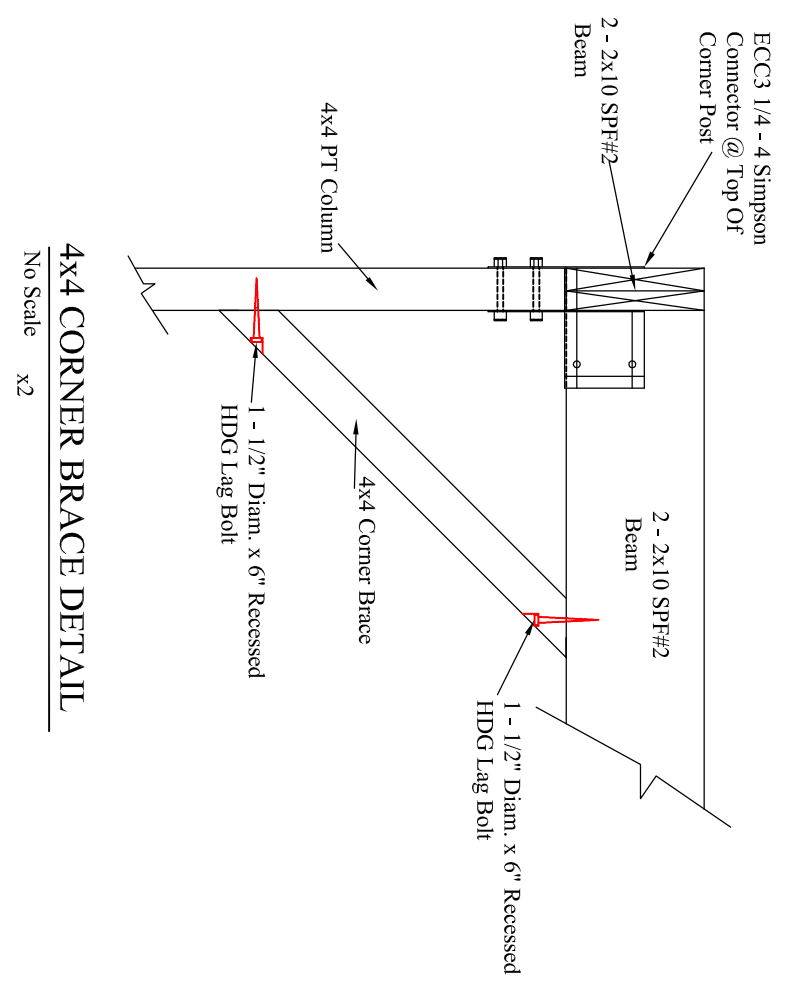


4x4 CORNER BRACE DETAIL
 No Scale x2

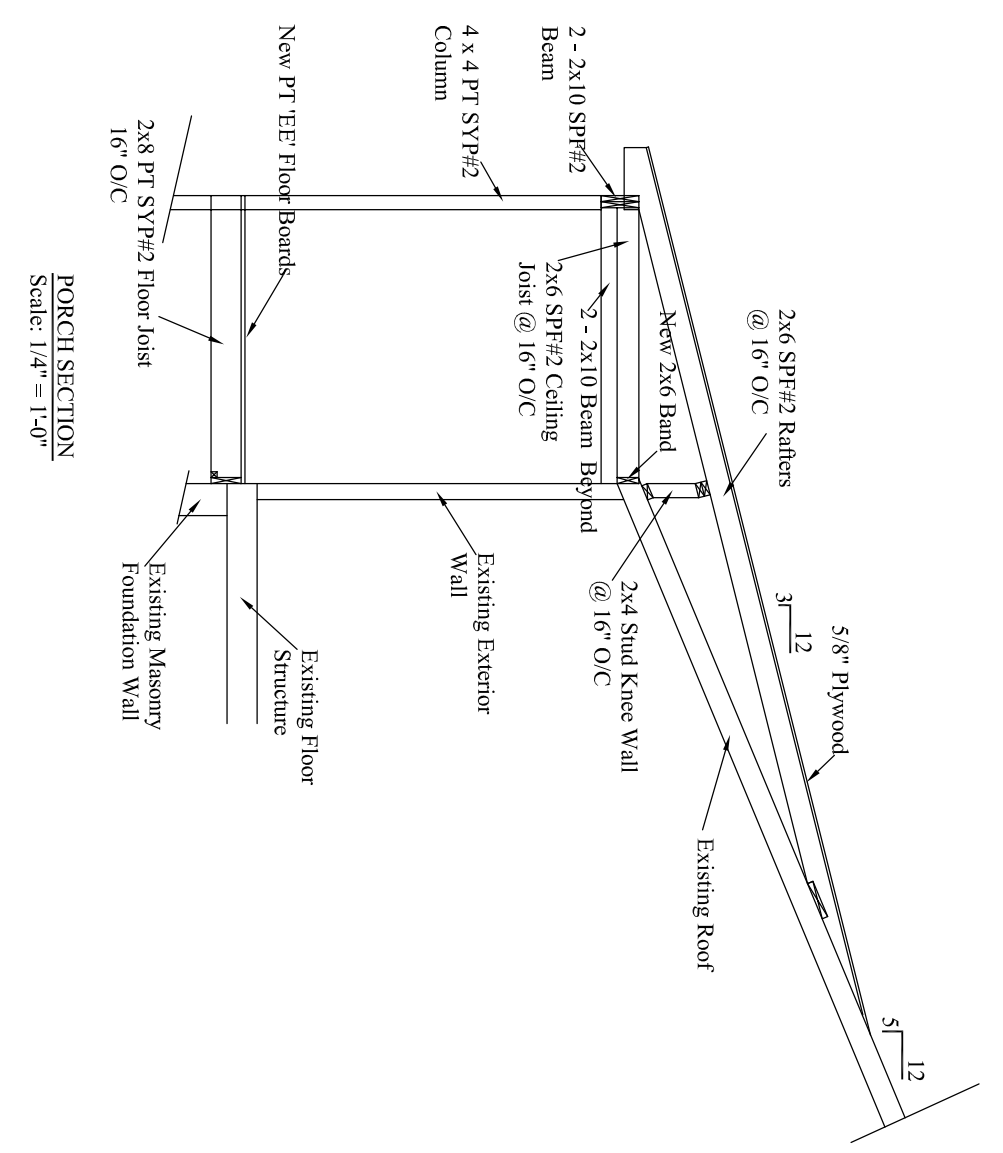

PORCH SECTION
 Scale: 1/4" = 1'-0"

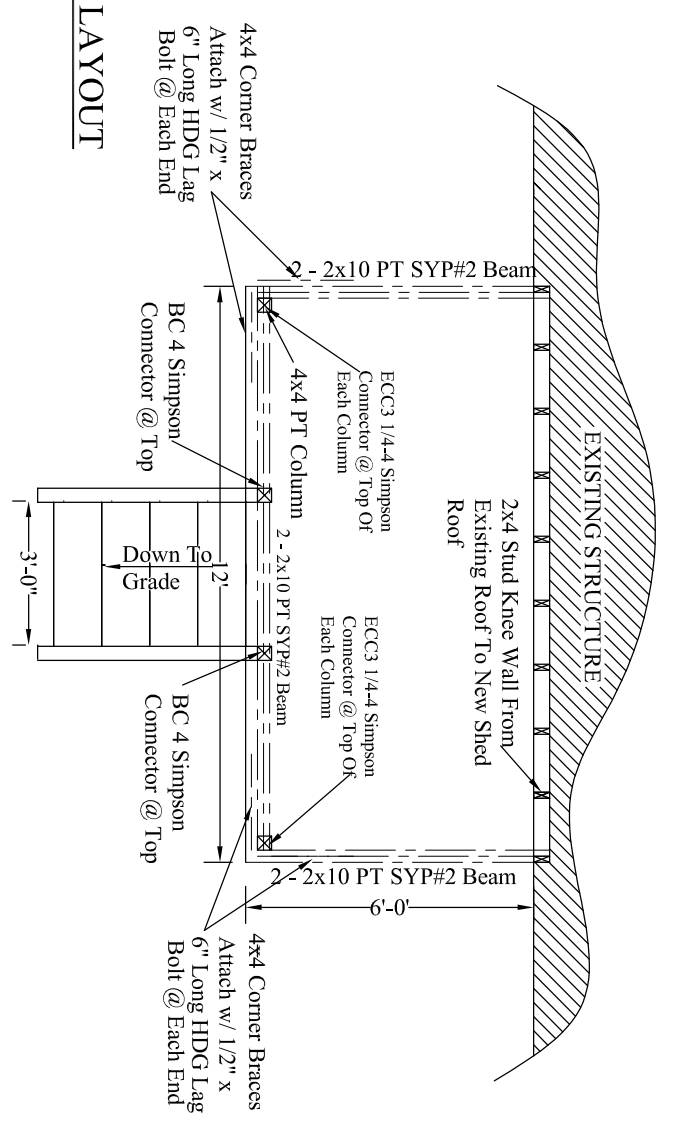


ROOF BEAM LAYOUT
 Scale: 1/4" = 1'-0"

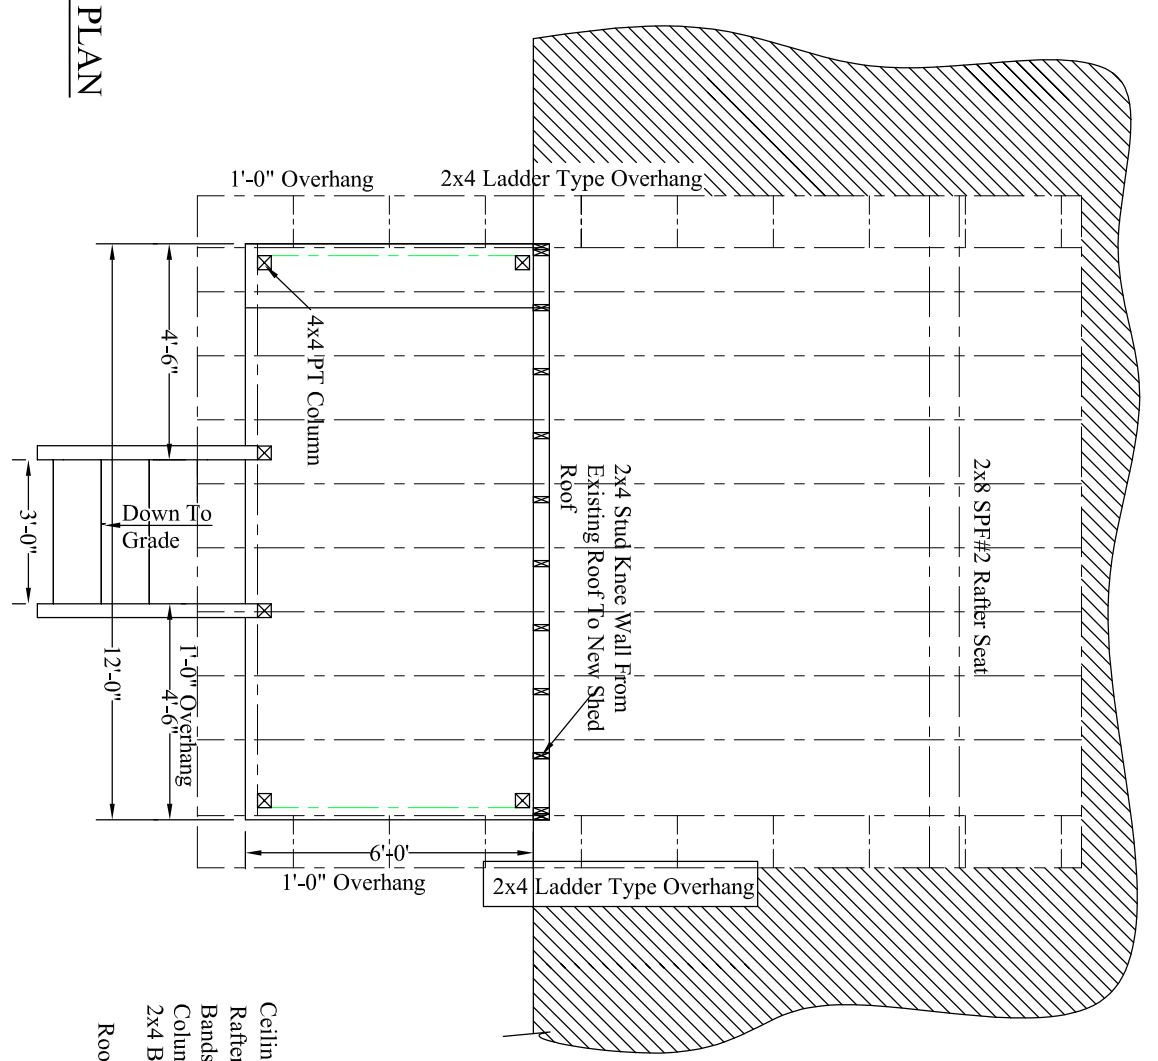


ROOF FRAMING PLAN
 Scale: 1/4" = 1'-0"

Ceiling Joist To Be 2x6 SYP#2 @ 16" O/C
 Rafters To Be 2x6 SYP#2 @ 16" O/C
 Bands To Be 2x4 SYP#2 Cont.
 Columns To Be 4x4 PT SYP#2
 2x4 Band
 Roof Pitch To Be 3/12

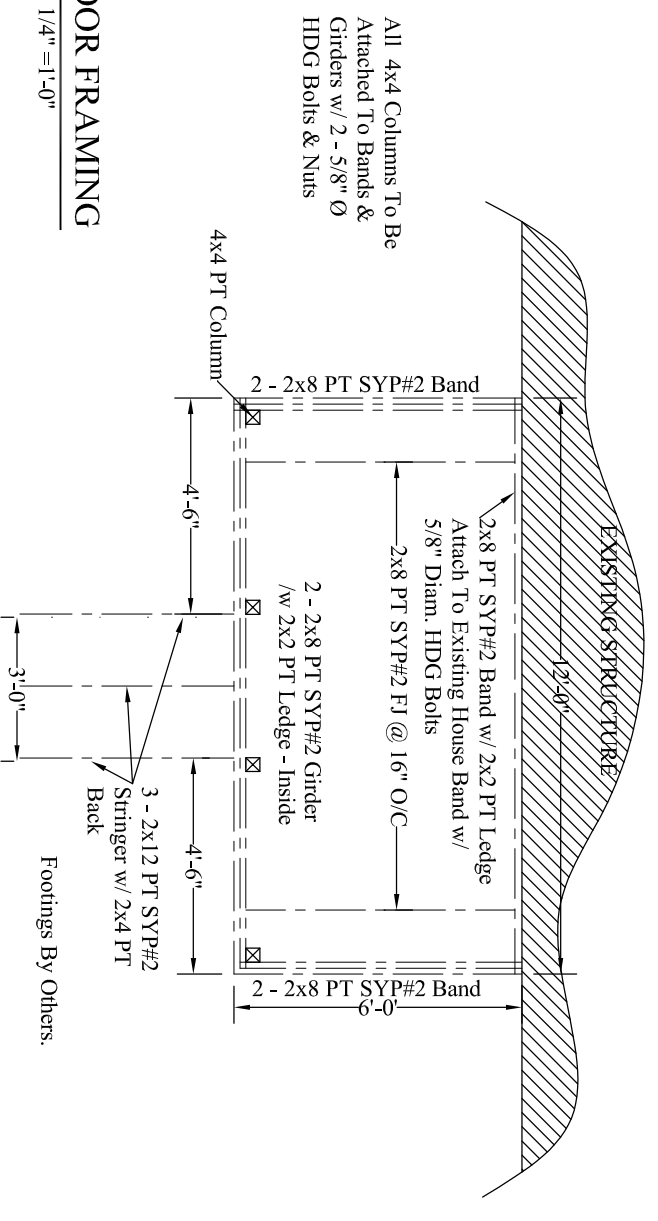

FLOOR FRAMING
 Scale: 1/4" = 1'-0"

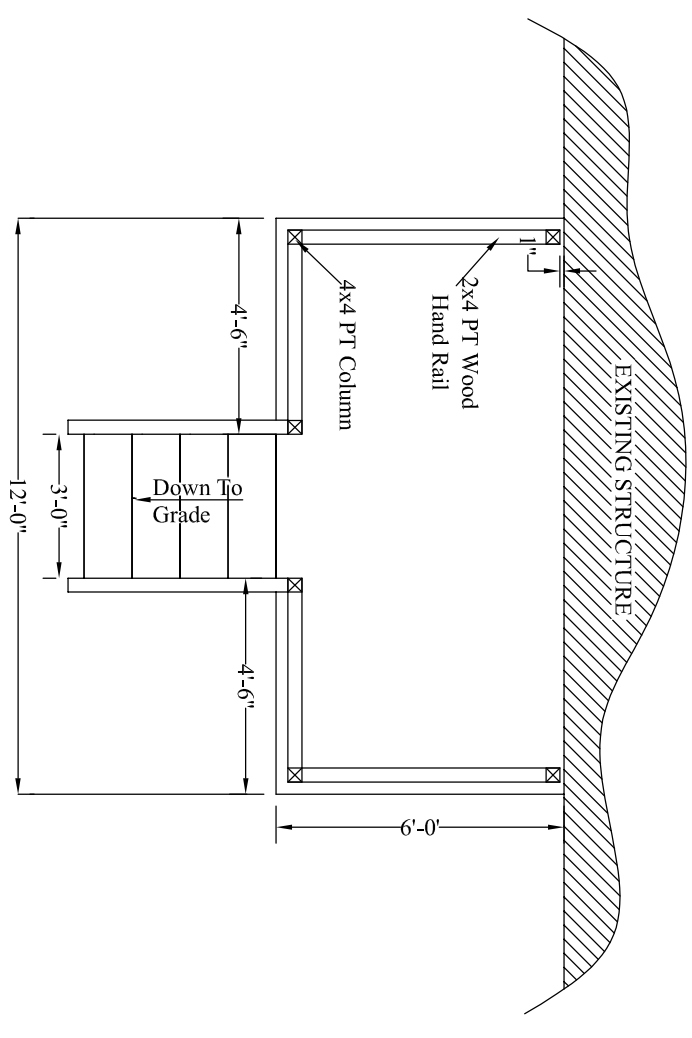

FLOOR PLAN
 Scale: 1/4" = 1'-0"

All 4x4 Columns To Be Attached To Bands & Girders w/ 2 - 5/8" Ø HDG Bolts & Nuts