

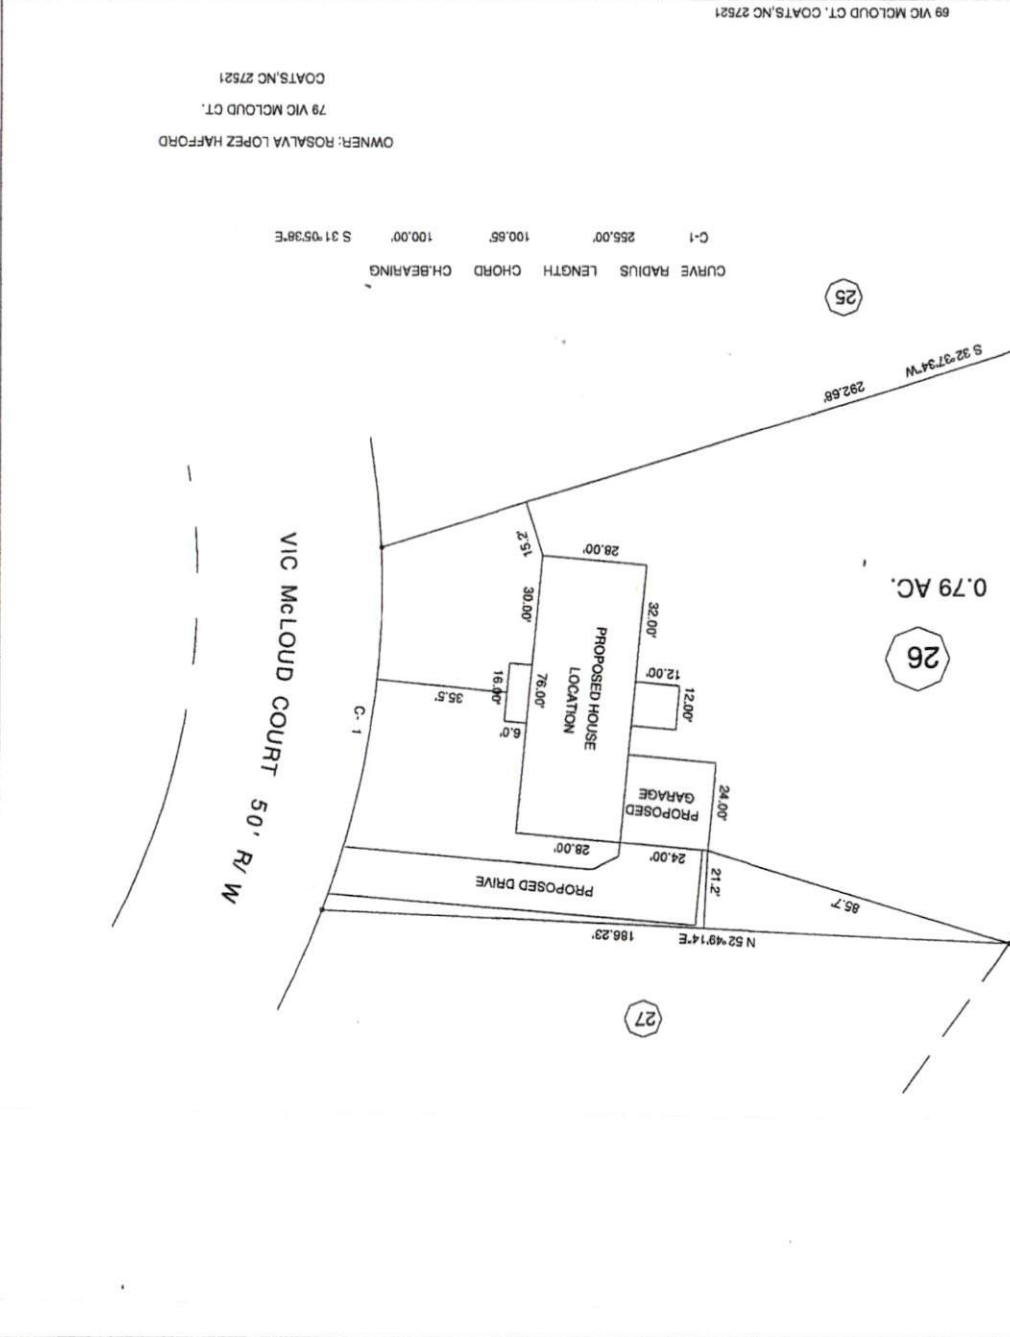


19454	CHECKED & CLOSURE BY:		TAX PARCEL ID#:	WATERSHED DISTRICT:	ZONE:
DRAWING NO.	SCALE: 1" = 50'	DATE: SEPTEMBER 11, 2019	0589-78-9999.000		RA-30
FIELD BOOK	SURVEYED BY:	COUNTY: HARNETT			
BENNETT SURVEYS 1662 CLARK RD., LILLINGTON, N.C. 27548 (910) 893-9252		PROPOSED PLOT PLAN - LOT - 26 COTTLESTONE ESTATES			
F-1304		SURVEY FOR:			

 

MAP REFERENCE: MAP NO. 2001-912
DEED REFERENCE: DEED BK 3518, PAGE 502

SITE PLAN APPROVAL:
DISTRICT RA40 USE modular
#BEDROOMS 4
9-12-19 K.A.G.
ZONING ADMINISTRATOR

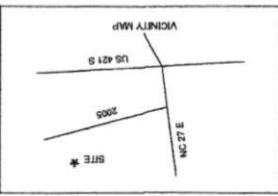

MAP NO. 2001-912