

FOUNDATION PLAN

SCALE: 1/8" = 1'-0"


* Engineers seal does not include construction means, methods, techniques, sequences, procedures or safety precaution.
 * Any deviations or discrepancies on plans are to be brought to the immediate attention of Tyndall Engineering & Design, P.A. Failure to do so will void Tyndall Engineering & Design, P.A. liability.
 * Please review these documents carefully. Tyndall Engineering & Design, P.A. will interpret that all dimensions, recommendations, etc., presented in these documents were deemed acceptable once construction begins.

TYNDALL
ENGINEERING & DESIGN, P.A.

1 919 775-1200 • 1 919 775-9658
 250 Shipwash Drive • Garner • North Carolina • 27529
 www.tyndallengineering.com

Client: SMITH WOODWORKS

Plan: 823 CARSON GREGORY ROAD COATS, NC

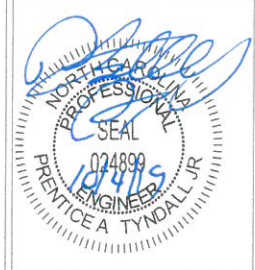


Project #: 1901-020548
 Date: 10/4/19
 Drawn/Design By: TEP
 DWG. Checked By: PTH
 Scale: NOT TO SCALE

No.	Date	Remarks

Sheet Number

S1

of 1

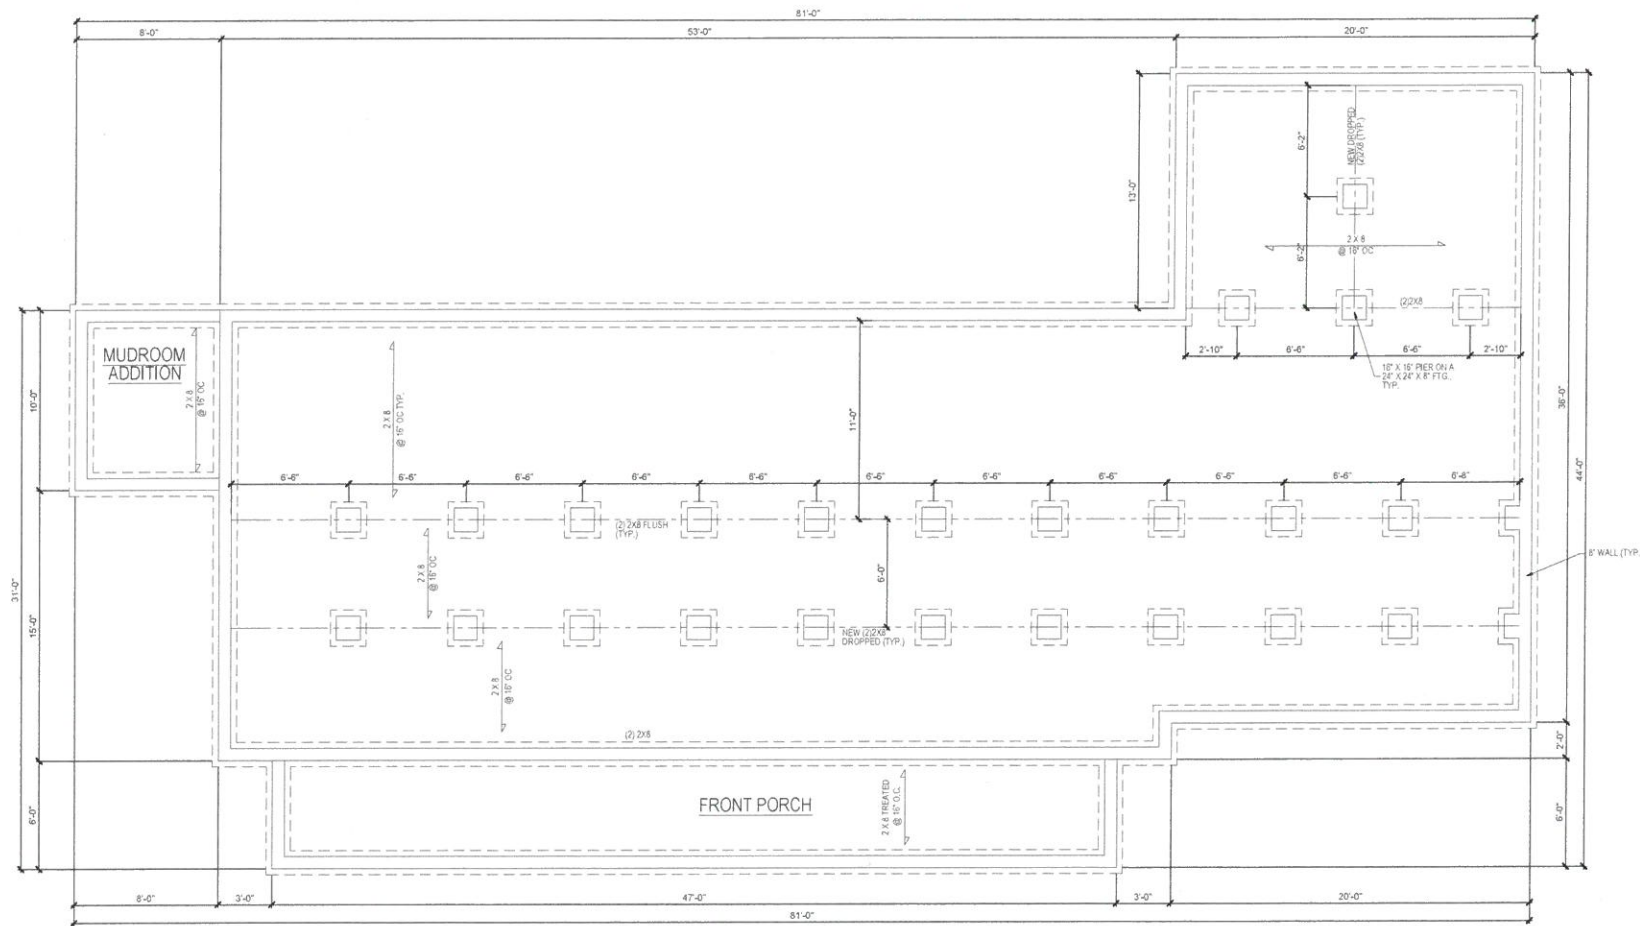

FOUNDATION PLAN


SCALE: 1/8" = 1'-0"

* Engineers seal does not include construction means, methods, techniques, sequences, procedures or safety precaution.
 * Any deviations or discrepancies on plans are to be brought to the immediate attention of Tyndall Engineering & Design, P.A. Failure to do so will void Tyndall Engineering & Design, P.A. liability.
 * Please review these documents carefully. Tyndall Engineering & Design, P.A. will interpret that all dimensions, recommendations, etc. presented in these documents were deemed acceptable once construction begins.



2950 Shipwash Drive • Garner • North Carolina • 27529
 www.tyndallengineering.com
 T 919 773-1200 • F 919 773-9458

Client: SMITH WOODWORKS
 Plan: 823 CARSON GREGORY ROAD COATS, NC

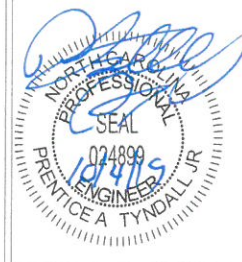

Project #: T901-020-548
 Date: T0/4/19
 Drawn/Design By: TLT
 DWG Checked By: PTH
 Scale: NOT TO SCALE

No.	Date	Remarks

Sheet Number
S1
 of 1