


SITE PLAN APPROVAL

DISTRICT RA 30 USE 8123
check

#BEDROOMS —

10-2-101 K.A.G.
ADMINISTRATOR

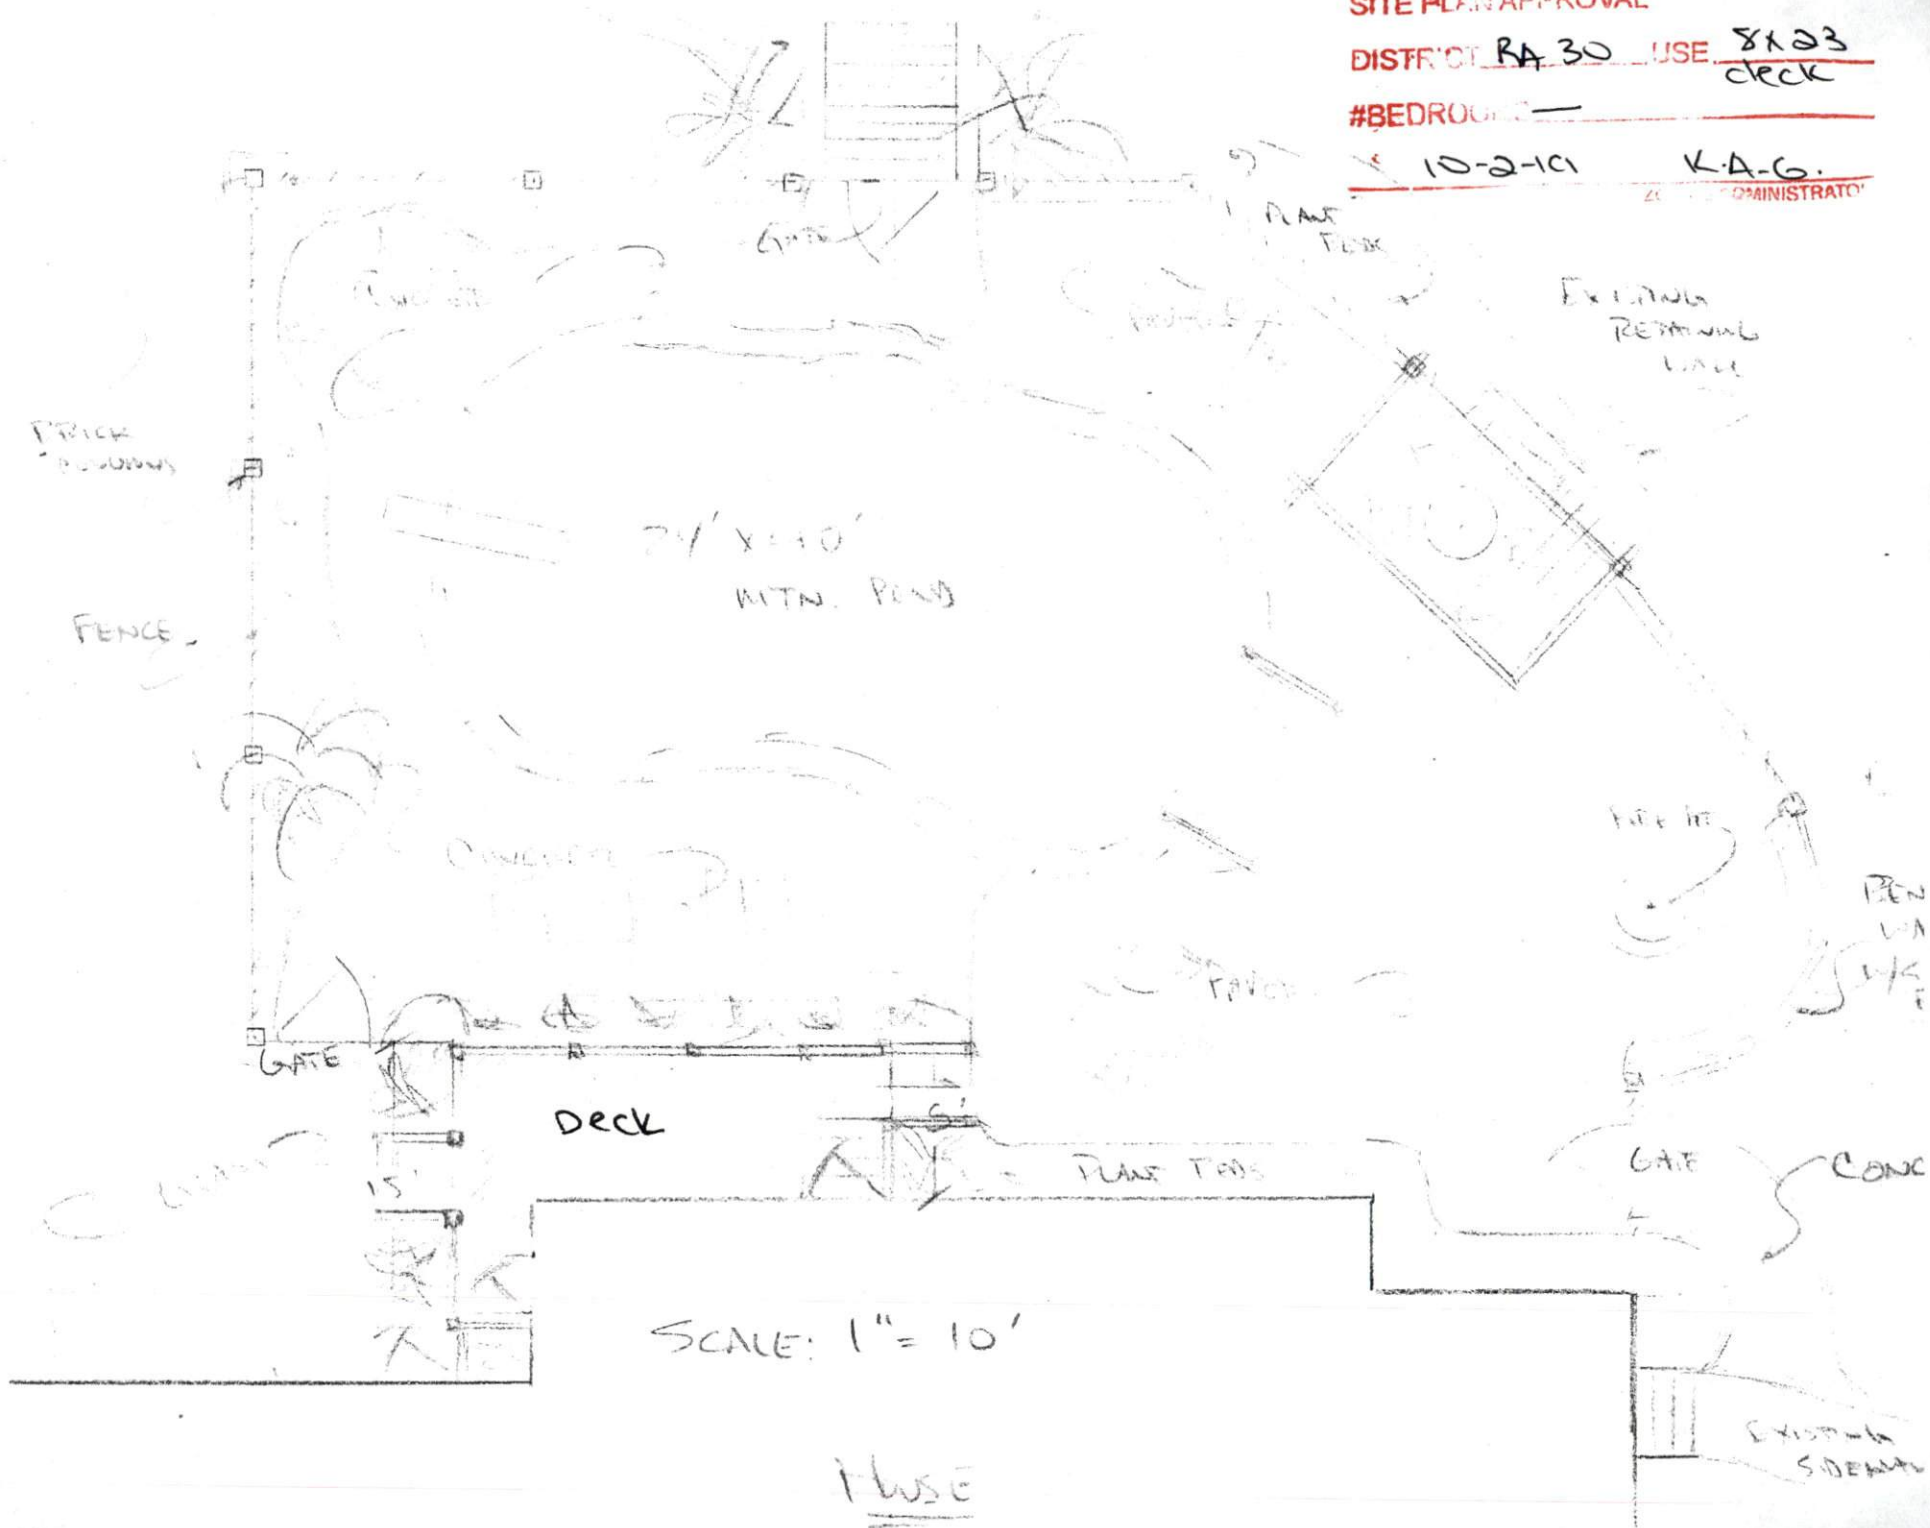

SCALE: 1" = 10'

House