


BRENT + JESSICA JACKSON PROPERTY

1830 JONESBORO RD
DUNN NC 28334

SCALE
1" = 60'

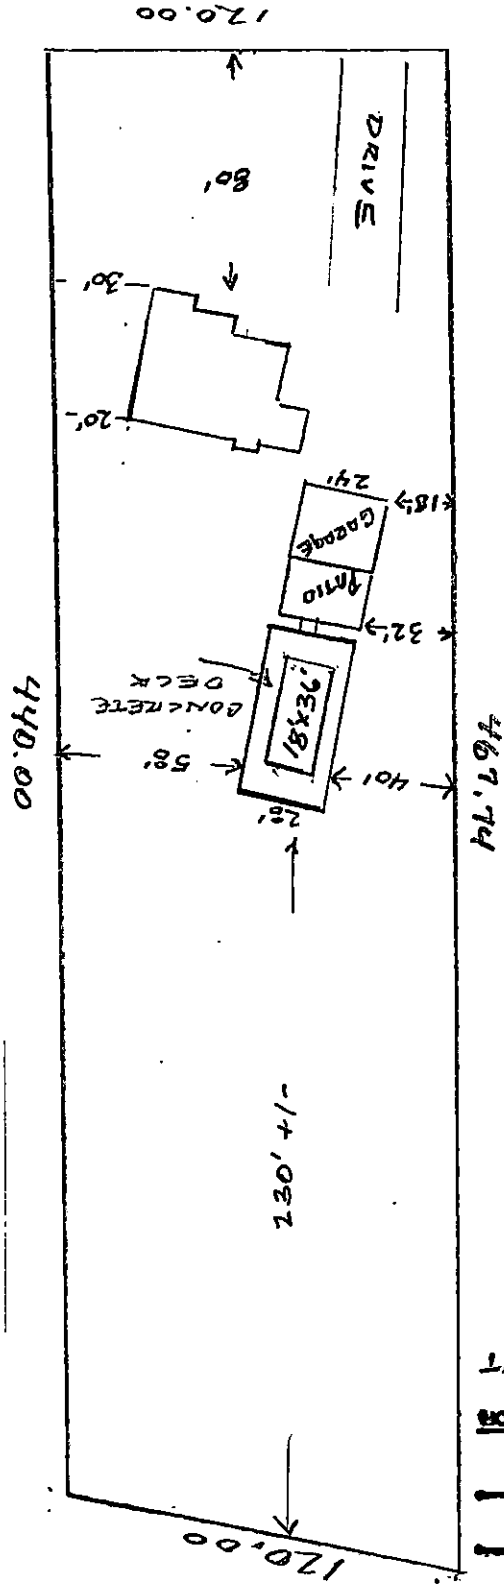

Danny Herber, Account

ZONING ADMINISTRATOR

10.10.19 *chris*

#BEDROOMS N/A

DISTRICT R430 USE *pool*

SITE PLAN APPROVAL *R430*

inground

