


SOUTH

240

48

192

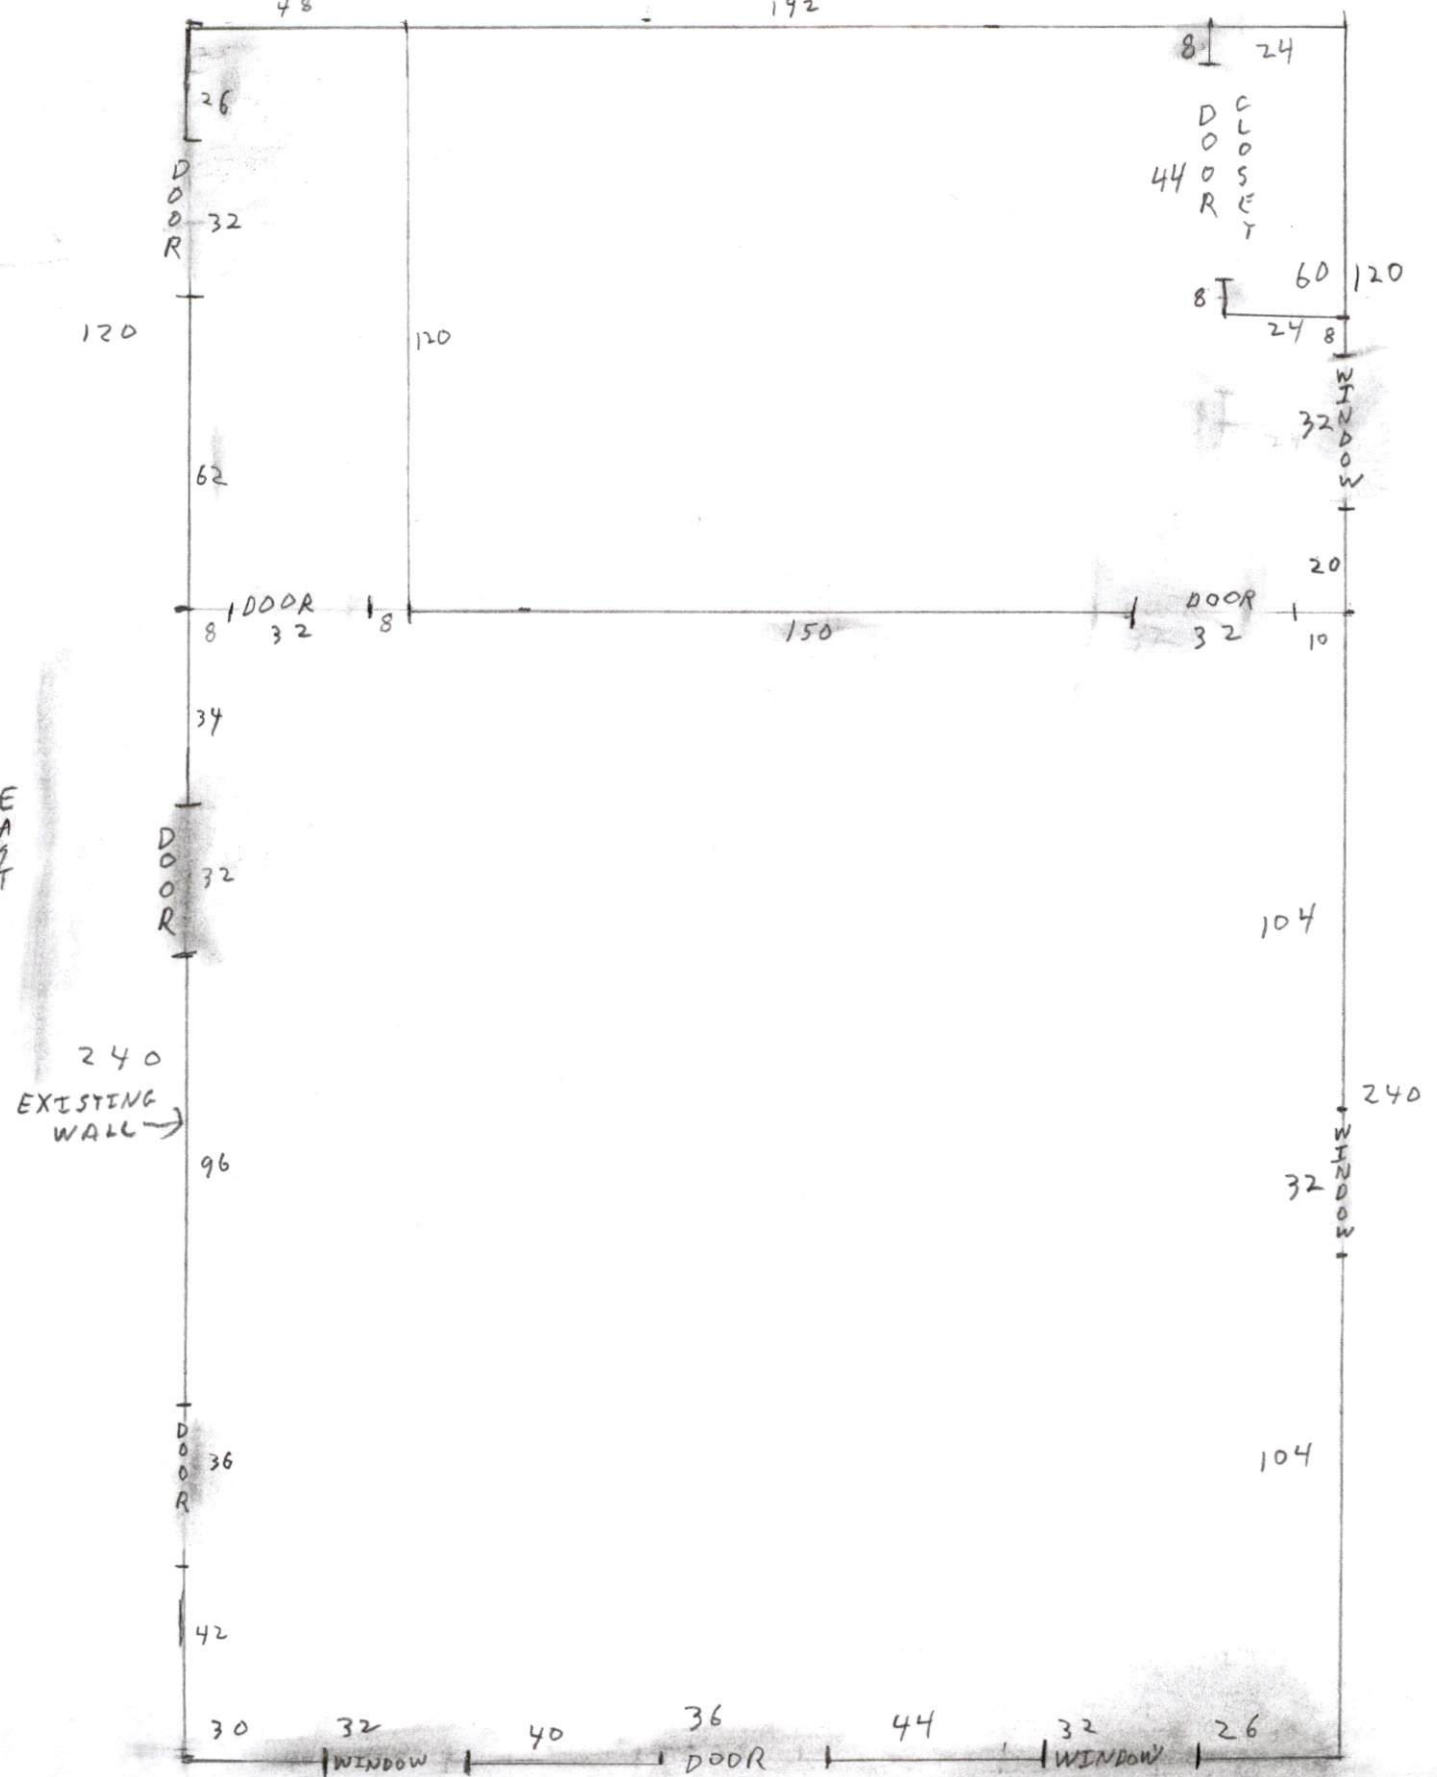

EAST


WEST

240 EXISTING WALL

ADDITION TO 295 WOOD ROAD
 DUNN N.C. 28734
 OWNER FLOYD O WEST
 BUILDER FLOYD O WEST

NORTH
 240
 WOOD ROAD


FLOOR PLAN DRAWN BY ARTHUR BARNES 11-18-19
 SCALE - 1 INCH EQUALS 40 INCHES ALL MEASURES
 ARE IN INCHES

 

NORTH


WEST

EAST

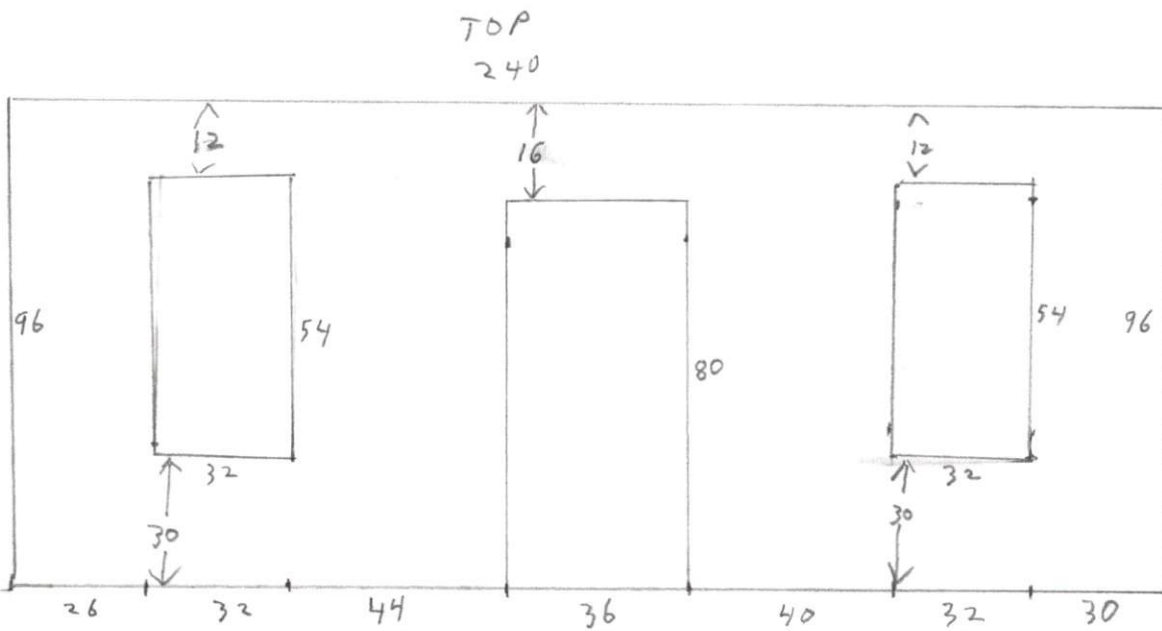

ADDITION TO 295 WOOD ROAD
DANN M.C. 28334
OWNER - FLOYD O WEST
BUILDER - FLOYD O WEST

NORTH WALL FROM INSIDE
DRAWN BY ARTHUR BARNES 11-18-19
SCALE - 1 INCH EQUALS 40 INCHES

 


ALL MEASUREMENTS ARE IN INCHES

EAST

NORTH

TOP
360


SOUTH

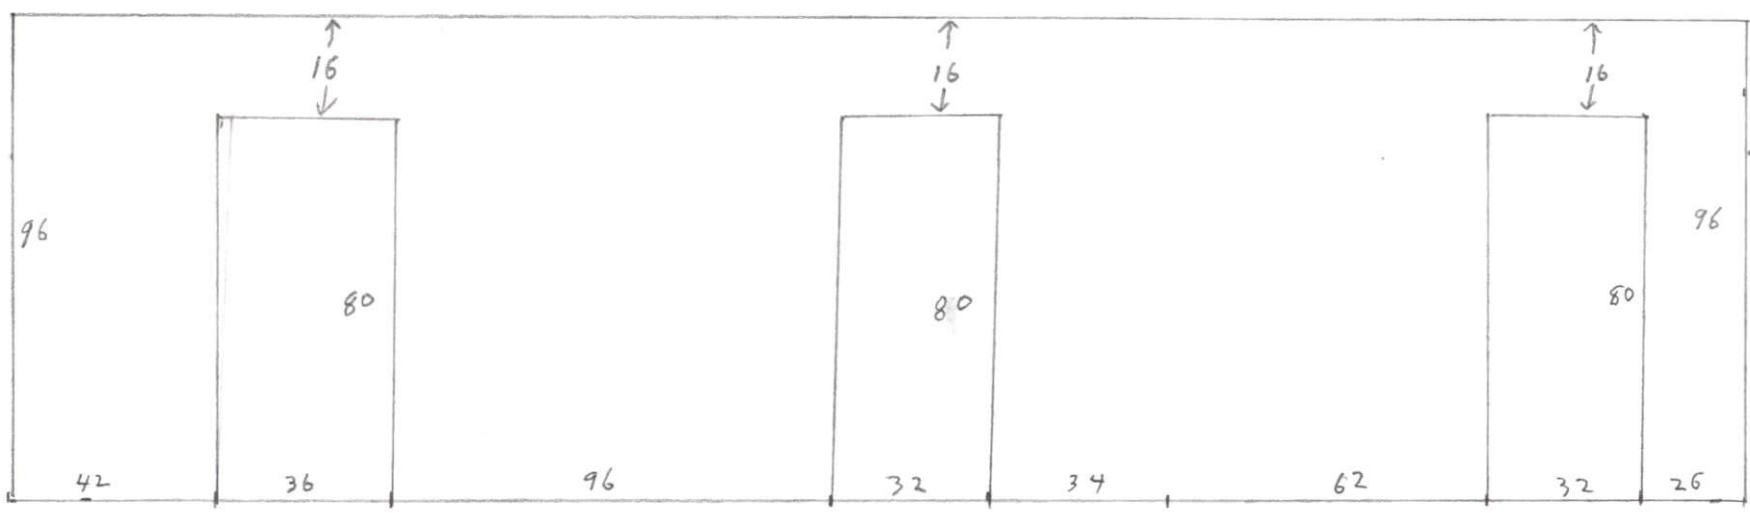

ADDITION TO 295 WOOD ROAD
DUNN N. C. 28334

OWNER - FLOYD O WEST
BUILDER - FLOYD O WEST

EAST WALL FROM INSIDE
DRAWN BY ARTHUR BARNES 11-18-19
SCALE - 1 INCH EQUALS 40 INCHES

 

ALL MEASURES ARE IN INCHES


WEST

WEST

TOP
360

S
6
4
T
H

H
T
R
O
N

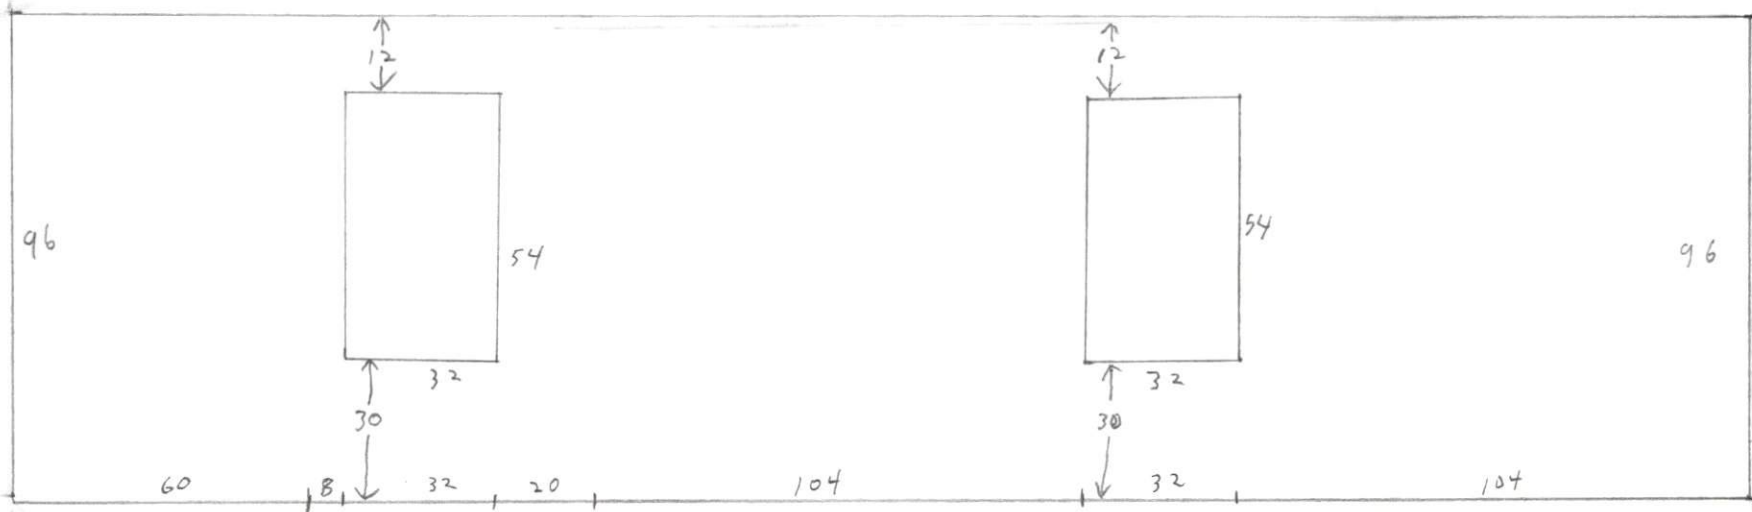

ADDITION TO 295 WOOD ROAD
DUNN M.C. 28374

OWNER - FLOYD O WEST

BUILDER FLOYD O WEST

WEST WALL FROM INSIDE
DRAWN BY ARTHUR BARNES 11-18-19
SCALE - 1 INCH EQUALS 40 INCHES



ALL MEASURES ARE IN INCHES


EAST

SOUTH

E
A
S
T

TOP
240

W
E
S
T

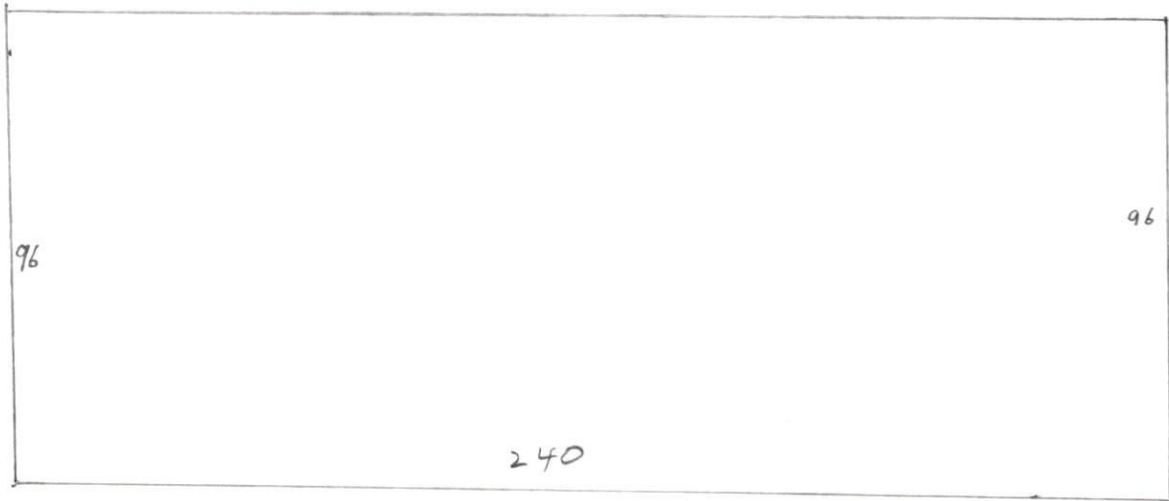

ADDITION TO 295 WOOD ROAD
DUNN N.C. 28334

OWNER - FLOYD O WEST

BUILDER - FLOYD O WEST

SOUTH WALL FROM INSIDE
DRAWN BY ARTHUR BARNES 11-18-19
SCALE - 1 INCH EQUALS 40 INCHES



ALL MEASURES ARE IN INCHES


NORTH

SOUTH

E
A
S
T

W
E
S
T

TOP
190

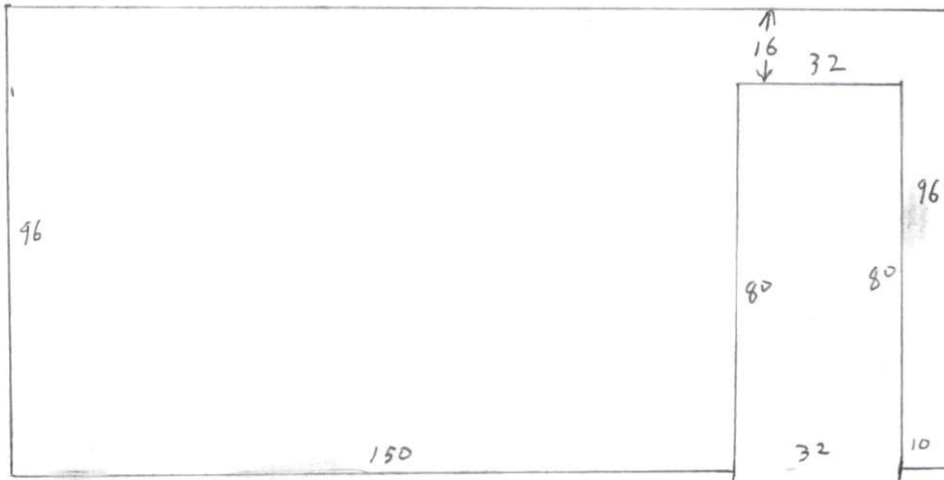

ADDITION TO 295 WOOD ROAD
DUNN N.C.

OWNER FLOYD O WEST
BUILDER FLOYD O WEST

REAR BONUS ROOM WALL
FROM INSIDE BONUS ROOM
FACING SOUTH


DRAWN BY ARTHUR BARNES - 11-18-19
SCALE 1 INCH EQUALS 40 INCHES

NORTH

WEST

S
O
U
T
H

TOP
120

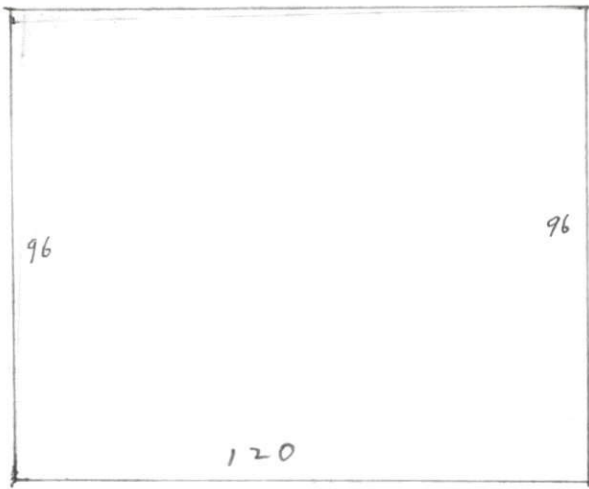


N
O
R
T
H

ADDITION TO 295 WOOD ROAD
DANN N.C. 28334


OWNER FLOYD O WEST
BUILDER FLOYD O WEST

HALL WALL FROM INSIDE HALL
FACING WEST
DRAWN BY ARTHUR BARNES 11-18-19
SCALE 1 INCH EQUALS 40 INCHES
ALL MEASURES ARE IN INCHES

 

EAST

EAST

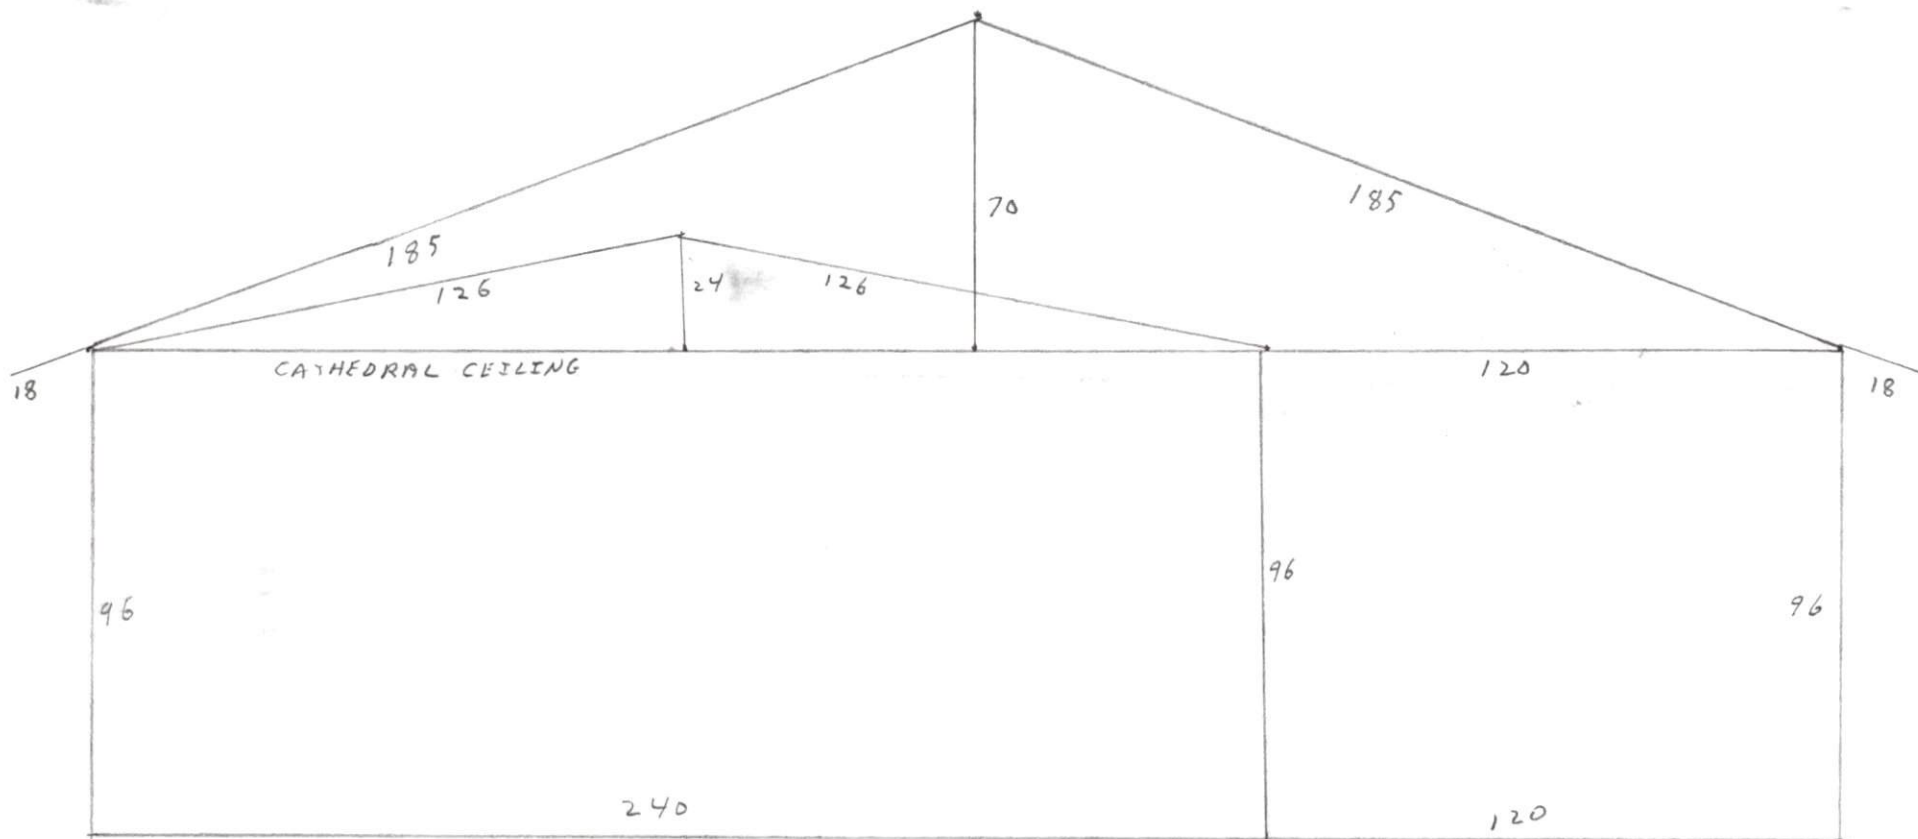

NORTH

SOUTH


WEST

ADDITION TO 295 WOOD ROAD
DUNN N.C. 28374

OWNER FLOYD O WEST

BUILDER FLOYD O WEST

ROOF LINE DRAWN BY ARTHUR BARNES 11-18-19
SCALE - 1 INCH EQUALS 40 INCHES

 

ALL MEASURES ARE IN INCHES