




House

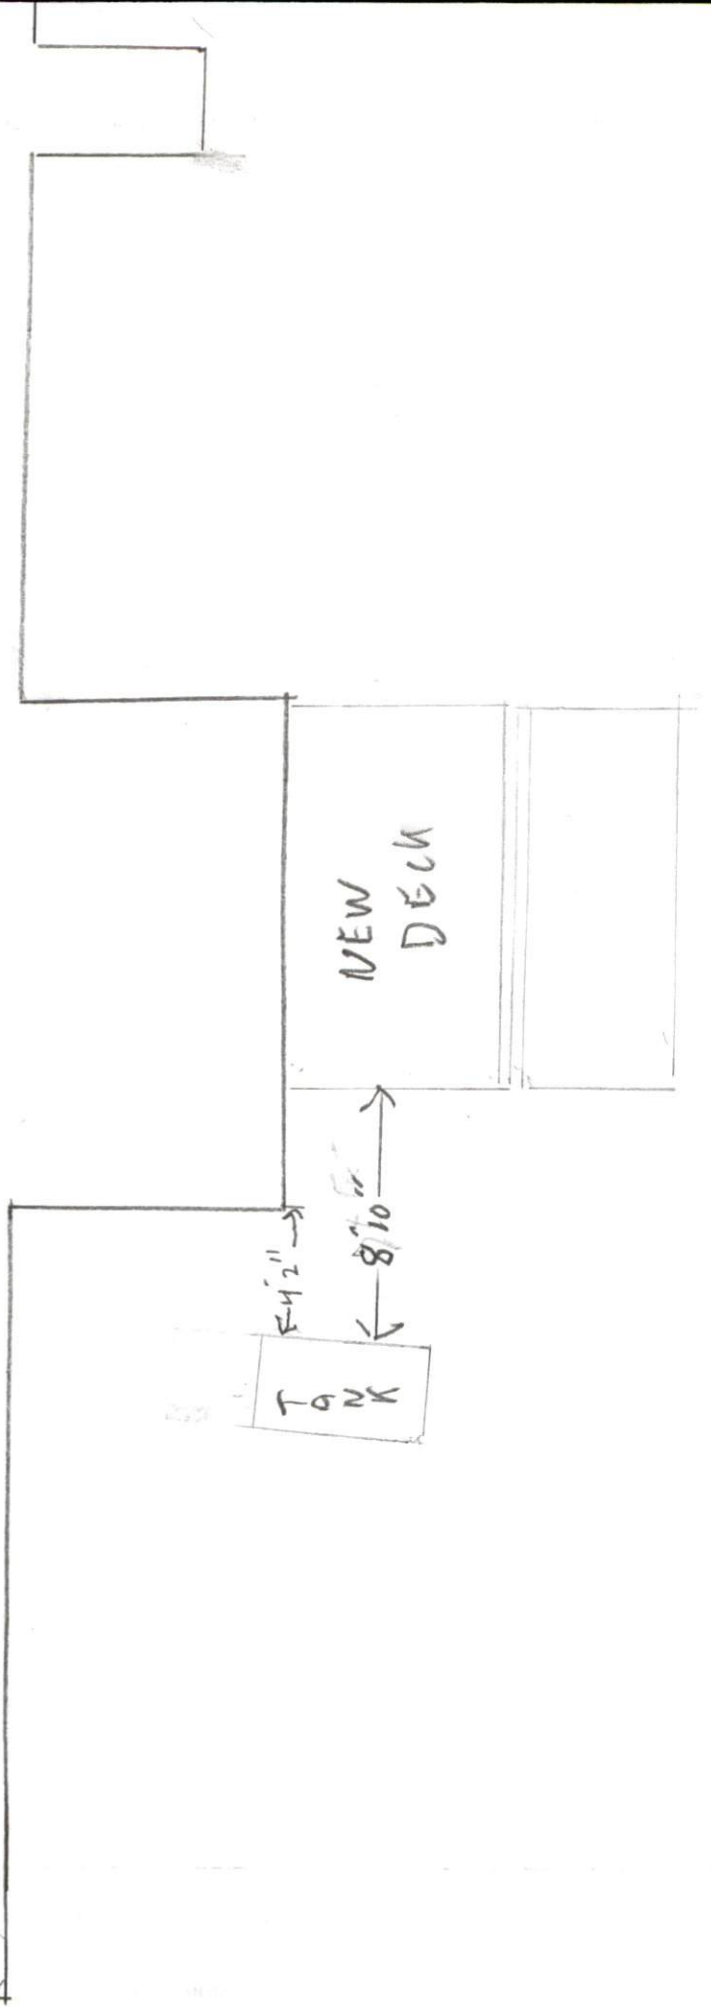

STAIRS ?

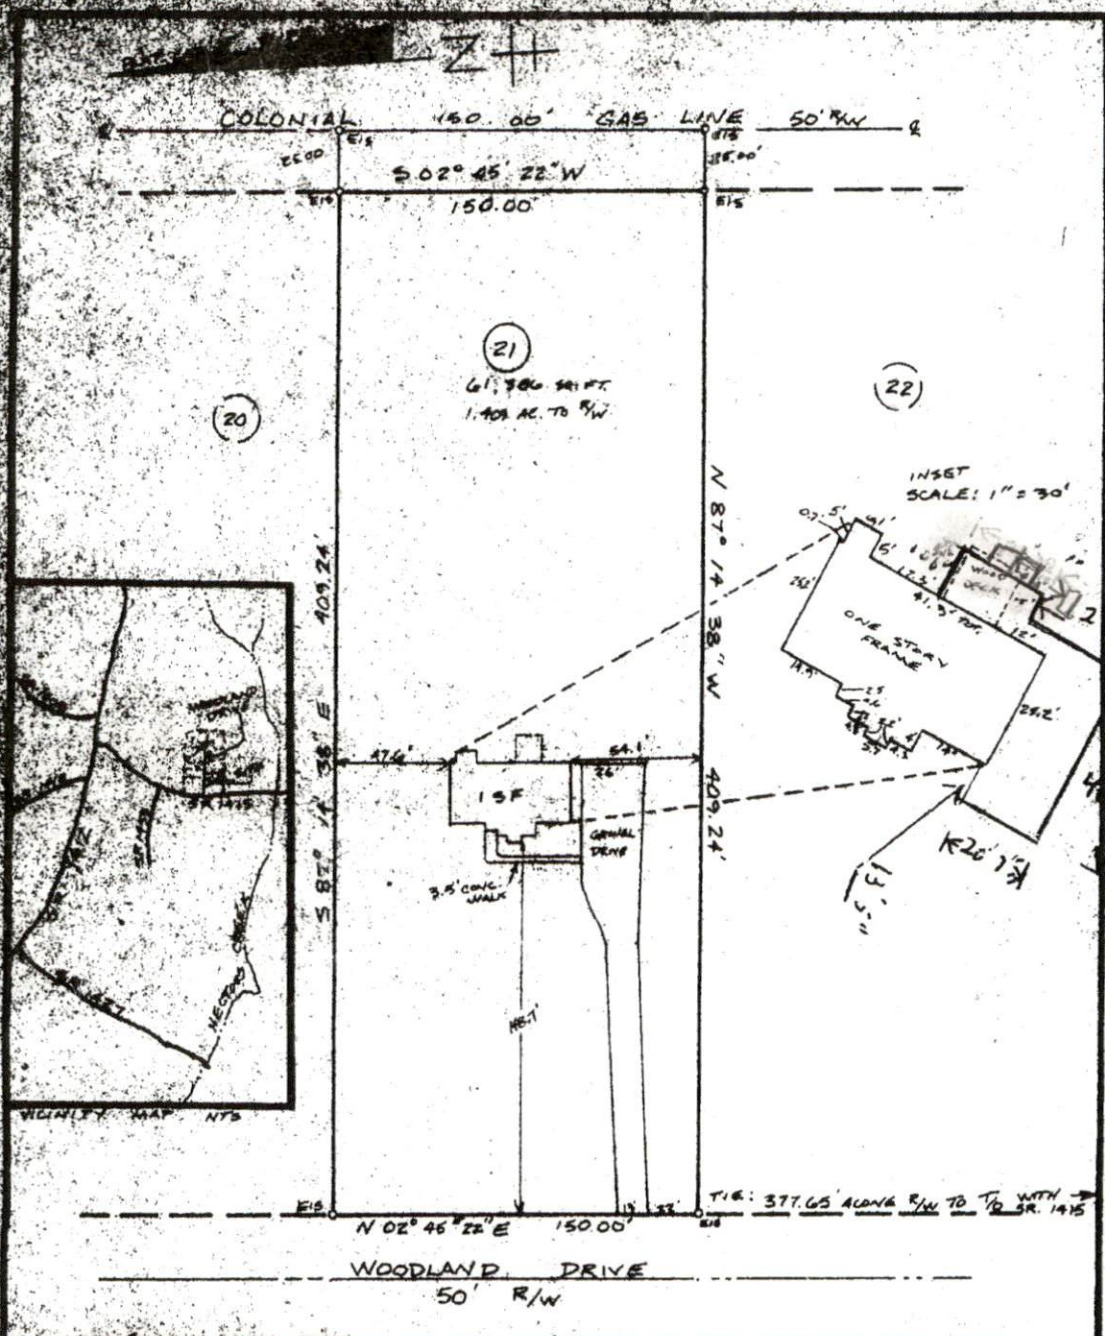

Physical Survey For:
PETER R. SPECHT
 AND
EILEEN R. SPECHT
 Lot 21 Woodland Ridge
 Phase 2
 Plat Cab. E Slide 10-C
 Hectors Creek Township
 Harnett County
 North Carolina
 Scale: 1" = 60'

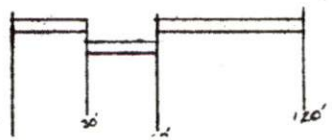

SITE PLAN APPROVAL SFP

DISTRICT RA-30 USE _____
 #BEDROOMS 1 V.C. James
3-6-28 Zoning Administrator

Date