


N.C. GRID NORTH MAD 83

RALPH HEETER  
DB 1287, PG 884

DEED REFERENCE: DEED BK 2284, PAGE 15

MAP REFERENCE: MAP NO. 2003-191

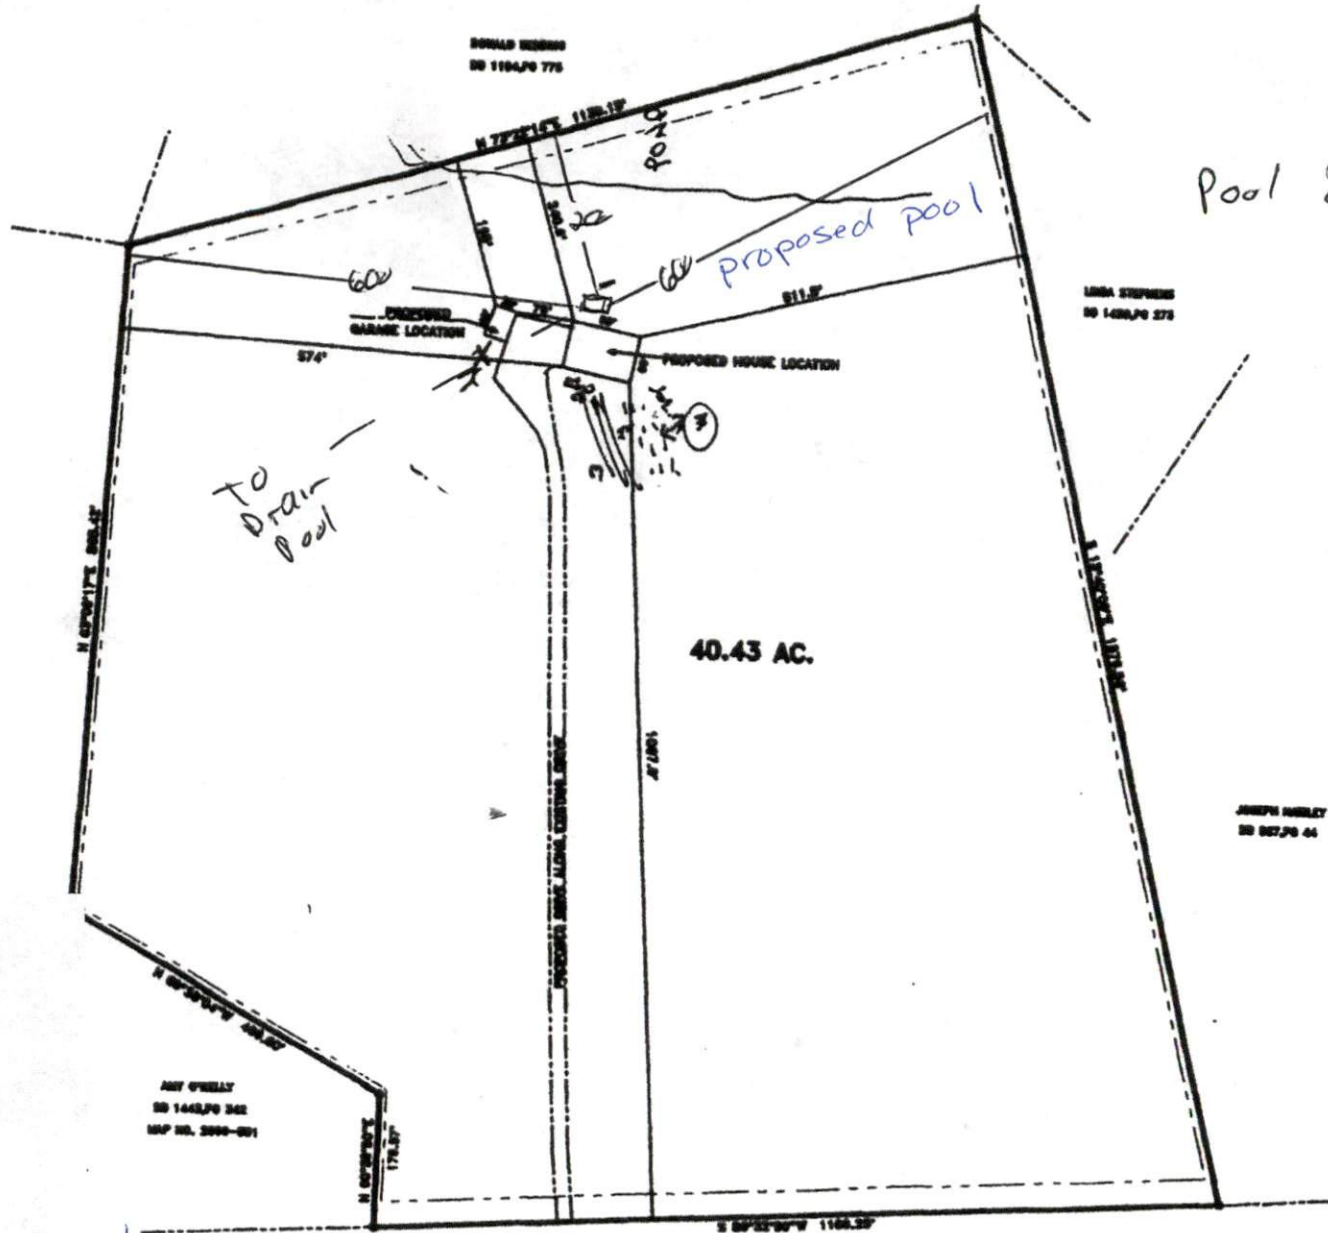

Pool 20x40

40.43 AC.

U.S. HWY 421. 150' R/W

SITE PLAN APPROVAL  
 DISTRICT RA-30 USE 20x40 pool  
 #BEDROOMS \_\_\_\_\_  
 Date 3/11/2020  
 Zoning Administrator [Signature]

		SURVEY FIRM: <b>PROPOSED PLOT PLAN - 40.43 AC. TRACT          JAMES I. DEAL ESTATE</b>		(100x4) <b>BENNETT SURVEYS, INC.</b> 1882 CLARK RD., LILLINGTON, N.C. 27548 (910) 883-8282	
TOWNSHIP	UPPER LITTLE RIVER	COUNTY	HARNETT	120	240
STATE:	NORTH CAROLINA	DATE:	NOVEMBER 07, 2008	SURVEYED BY:	FIELD BOO
SCALE: 1" = 340'				DRAWN BY:	RVB
				DRAWING NO.	