

(143)
 N/F
 MEDALLION CONSTRUCTION GROUP
 DB 3245, PG 385
 CAROLINA LAKES
 PHASE X
 BLOCK "T" PART "C"
 PB 2013, PG 356


N/F
 RICHARD CARL GRIMBERG, JR. & WIFE,
 MARY ELIZABETH GRIMBERG
 DB 3220, PG 120
 CAROLINA LAKES
 PHASE X
 BLOCK "T" PART "C"
 PB 2013, PG 358

VICINITY MAP
 NOT TO SCALE



(145)

N/F
 MEDALLION CONSTRUCTION GROUP
 DB 3250, PG 414
 CAROLINA LAKES
 PHASE X
 BLOCK "T" PART "B"
 PB 2013, PG 167

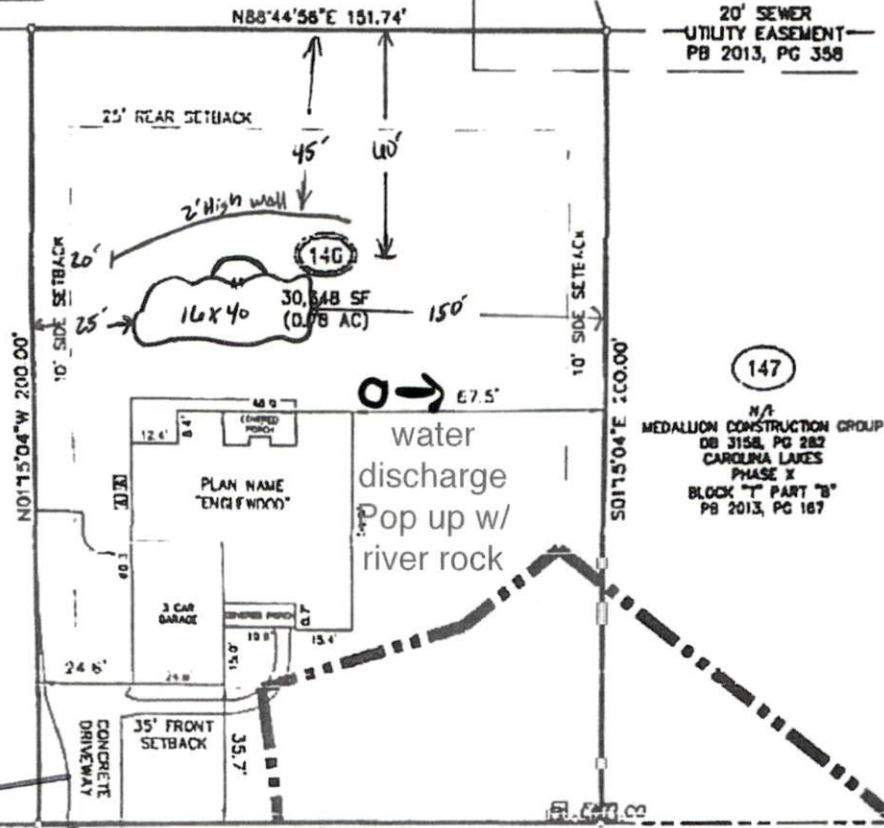

(147)

N/F
 MEDALLION CONSTRUCTION GROUP
 DB 3158, PG 282
 CAROLINA LAKES
 PHASE X
 BLOCK "T" PART "B"
 PB 2013, PG 167

SITE PLAN APPROVAL
 DISTRICT RA-2012 USE 16x40 Pool
 #BEDROOMS
 4/27/2012
 Date
 Zoning Authority

LEGEND:
 EIP-EXISTING IRON PIPE
 EIS-EXISTING IRON STAKE
 SIR-SET IRON ROD
 N/F-NOW OR FORMERLY
 R/W-RIGHT OF WAY


REFERENCES:
 PIN 9585-85-4865.000
 DB 3158, PG 651
 PB 2013, PG 168

NOTES:
 1. ALL DISTANCES ARE HORIZONTAL GROUND.
 2. ZONING: RA-20R

CLOSING MAP FOR

CLIENT: MEDALLION CONSTRUCTION
 SUBDIVISION: CAROLINA LAKES PHASE X - BLOCK T, PART B
 457 SEA MIST DRIVE
 SCALE: 1" = 40'
 LOT 148
 DRAWN BY: SEAN
 PROJECT: 698

BARBECUE TOWNSHIP
 NEAR SANFORD
 HARNETT COUNTY
 NORTH CAROLINA
 DATE: AUGUST 4, 2016

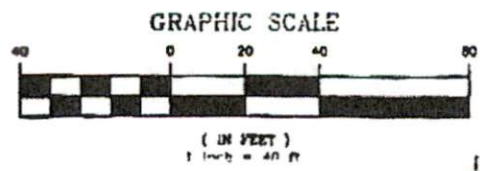

THIS IS NOT A CERTIFIED SURVEY AND HAS NOT BEEN REVIEWED BY A LOCAL GOVERNMENT AGENCY FOR COMPLIANCE WITH ANY

