

Proposed Right Elevation Plan
 Scale: 1/4"=1'-0"

Owner nor Designer of this print assumes no liability for any building constructed from this plan. It is the responsibility of the contractor of this plan to perform the following prior to construction:

- 1) Contractor to verify ALL dimensions prior to construction. DO NOT SCALE DRAWINGS
- 2) Contractor must verify compliance with ALL Local Building Codes in area of the building to be constructed including all STATE Building Codes.
- 3) This plan indicates locations only, engineering aspects should incorporate into actual site conditions. This plan is general in nature. Contractor to Provide all necessary components for complete project.
- 4) Plans include no structural stamp

job number HB 2436	drawn by
-----------------------	----------


ROOF TRUSS

drawing title: 24'X36' Pole Horse Barn	Plan #17-HB2436-GMB-1
---	-----------------------

drawing description:

11"X17" Titleblock

scale: as noted	drawing no.
--------------------	-------------

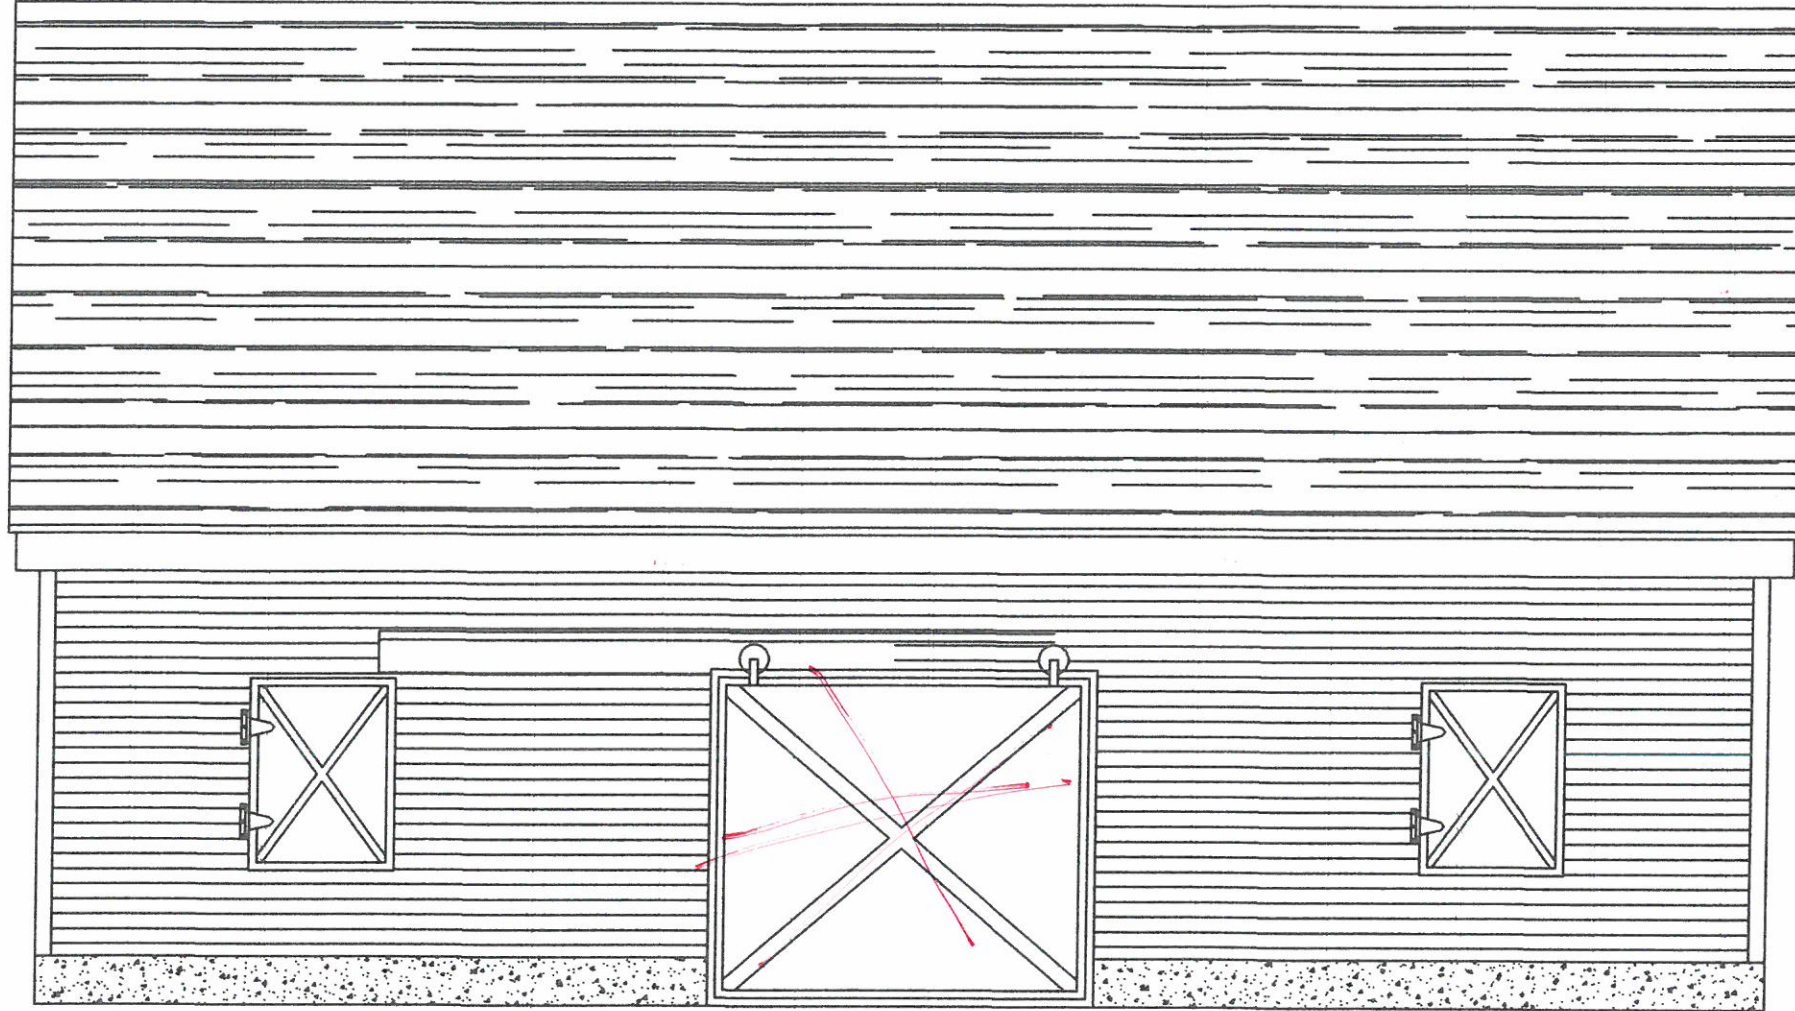

3624 GAMBREL

Proposed Front Elevation Plan
 Scale: 1/4"=1'-0"

Owner nor Designer of this print assumes no liability for any building constructed from this plan. It is the responsibility of the contractor of this plan to perform the following prior to construction:

- 1) Contractor to verify ALL dimensions prior to construction. DO NOT SCALE DRAWINGS
- 2) Contractor must verify compliance with ALL Local Building Codes in area of the building to be constructed including all STATE Building Codes.
- 3) This plan indicates locations only, engineering aspects should incorporate into actual site conditions. This plan is general in nature. Contractor to Provide all necessary components for complete project.
- 4) Plans include no structural stamp

job number
 HB 2436

drawn by

drawing title:
 24'X36' Pole Horse Barn


Plan #17-HB2436-GMB-1

drawing description:

11"X17" Titleblock

scale:
 as noted

drawing no.

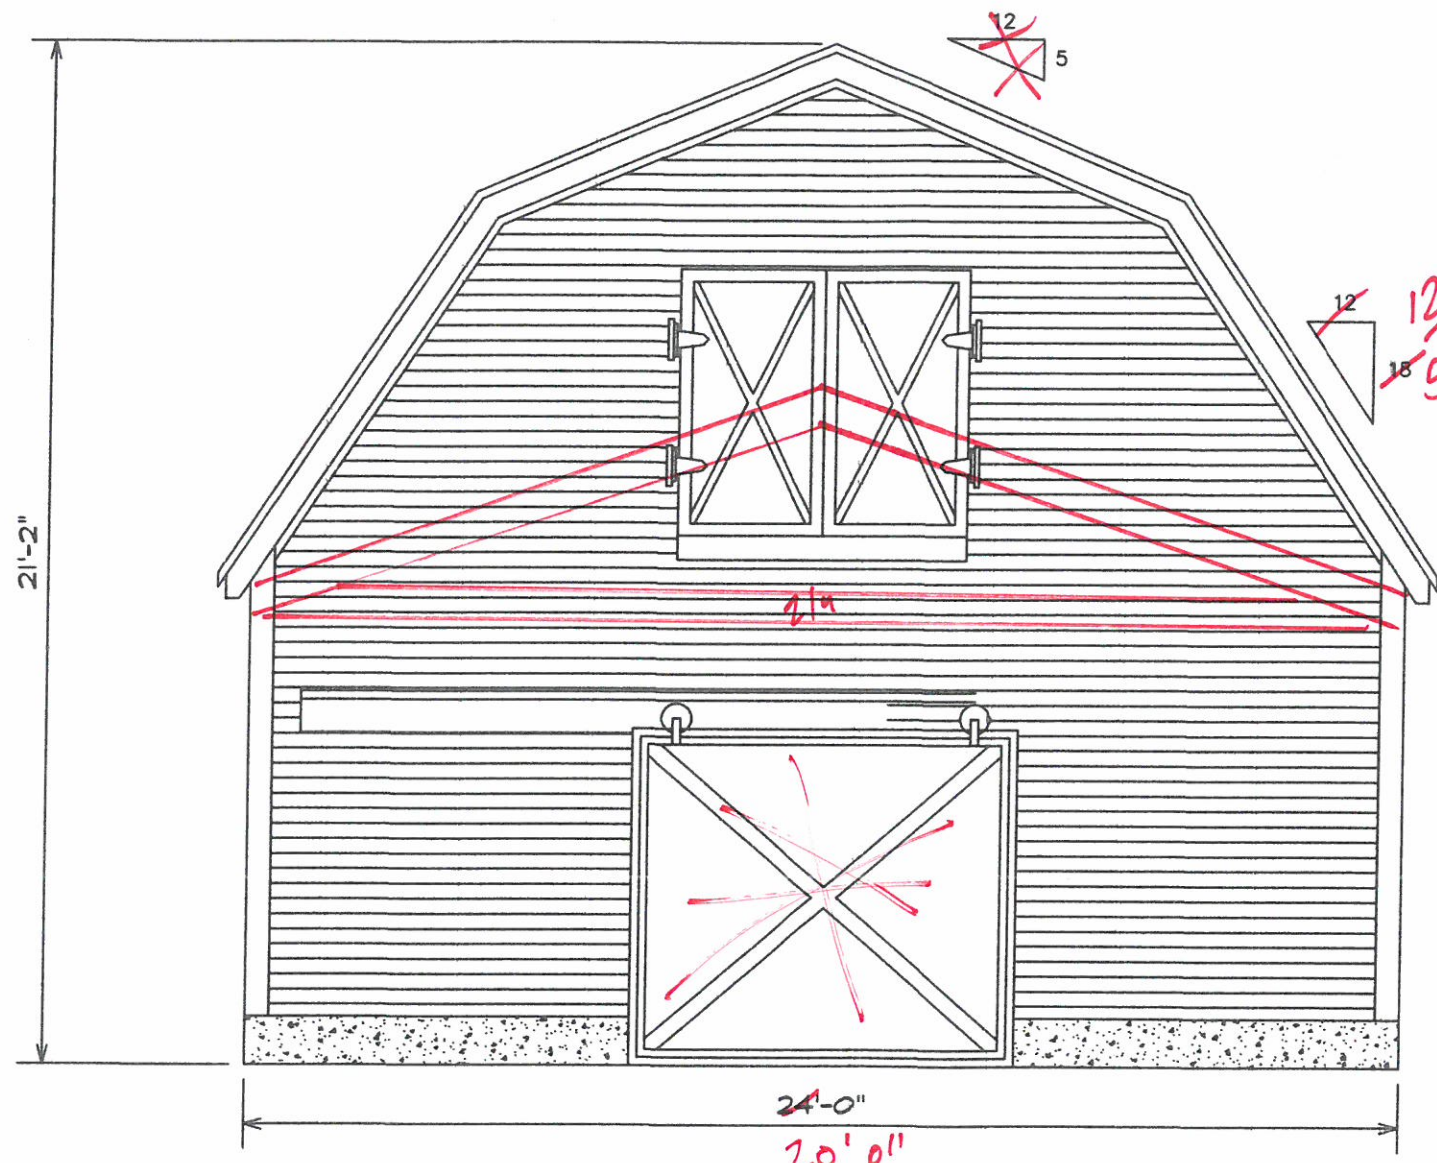

Roof Truss

Proposed Left Elevation Plan
 Scale: 1/4"=1'-0"

Owner nor Designer of this print assumes no liability for any building constructed from this plan. It is the responsibility of the contractor of this plan to perform the following prior to construction:

- 1) Contractor to verify ALL dimensions prior to construction. DO NOT SCALE DRAWINGS
- 2) Contractor must verify compliance with ALL Local Building Codes in area of the building to be constructed including all STATE Building Codes.
- 3) This plan indicates locations only, engineering aspects should incorporate into actual site conditions. This plan is general in nature. Contractor to Provide all necessary components for complete project.
- 4) Plans include no structural stamp

job number
 HB 2436

drawn by

drawing title:
 24'X36' Pole Horse Barn


Plan #17-HB2436-GMB-1

drawing description:

11"X17" Titleblock

scale:
 as noted

drawing no.

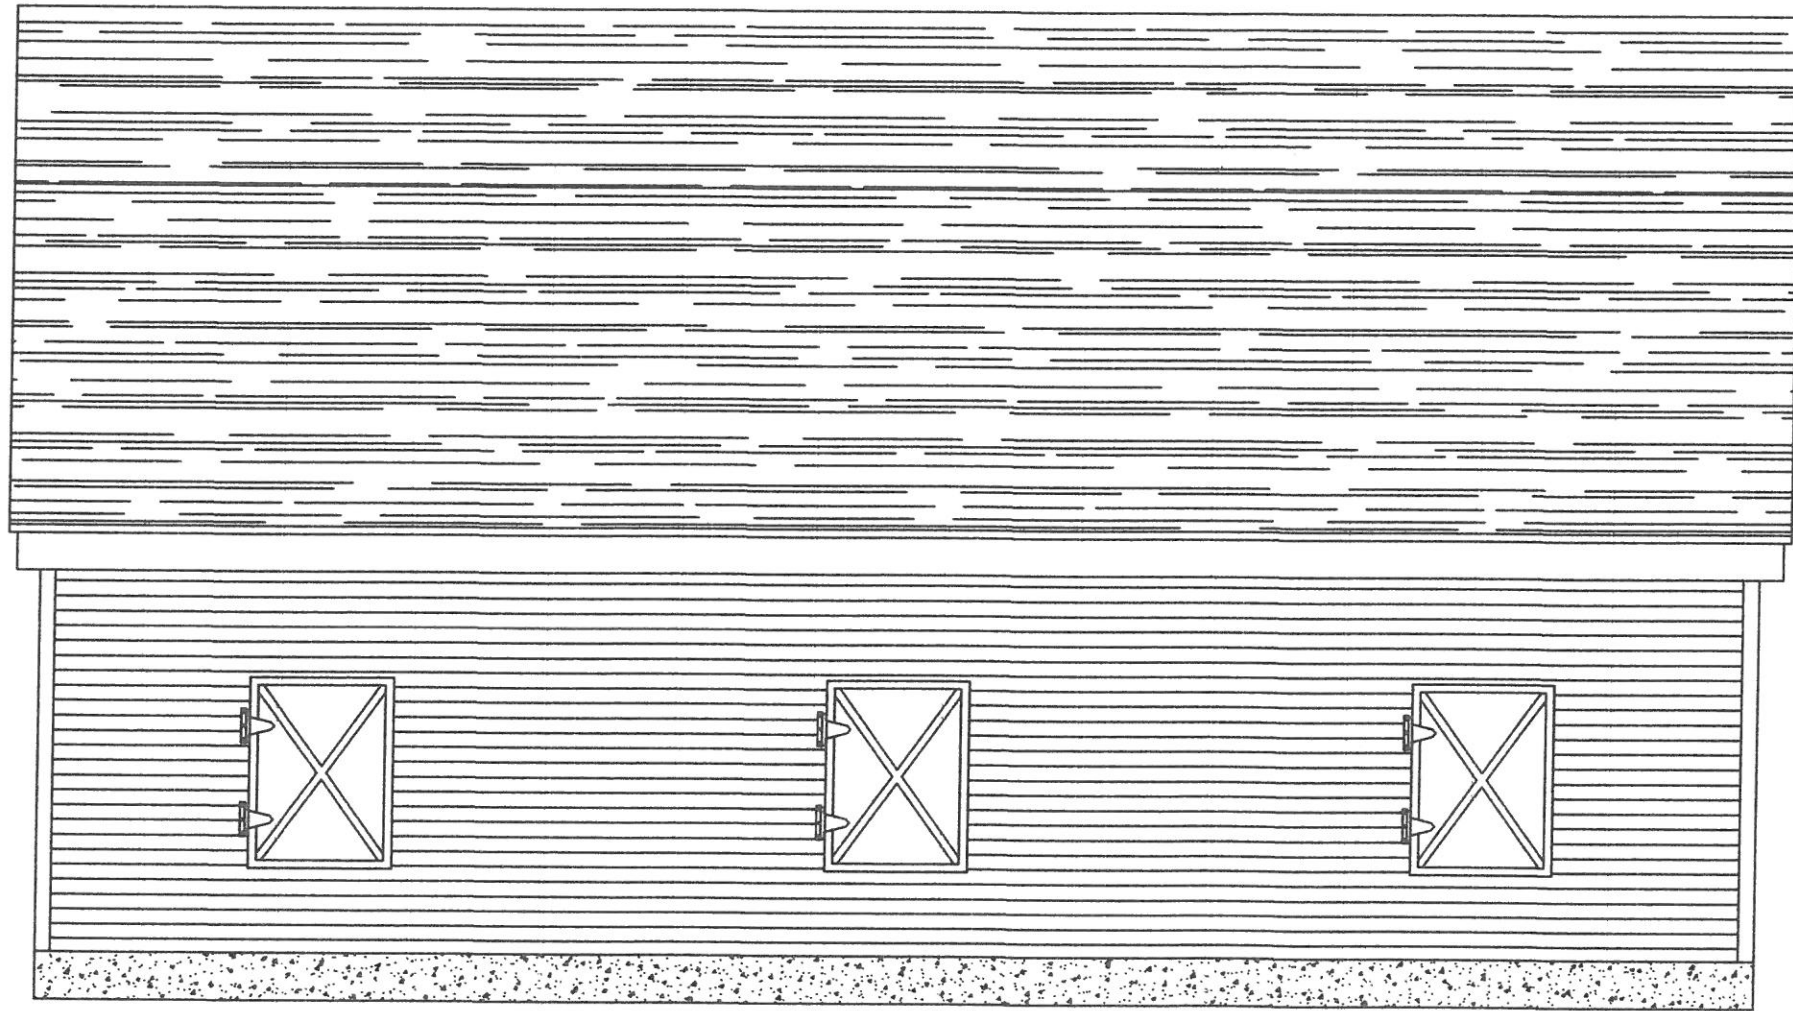

Proposed Rear Elevation Plan
 Scale: 1/4"=1'-0"

Owner nor Designer of this print assume no liability for any building constructed from this plan. It is the responsibility of the contractor of this plan to perform the following prior to construction:

- 1) Contractor to verify ALL dimensions prior to construction. DO NOT SCALE DRAWINGS
- 2) Contractor must verify compliance with ALL Local Building Codes in area of the building to be constructed including all STATE Building Codes.
- 3) This plan indicates locations only, engineering aspects should incorporate into actual site conditions. This plan is general in nature. Contractor to Provide all necessary components for complete project.
- 4) Plans include no structural stamp

job number
HB 2436

drawn by

drawing title:
24'X36' Pole Horse Barn

Plan #17-HB2436-GMB-1

drawing description:


11"X17" Titleblock

scale:
as noted

drawing no.

Owner nor Designer of this print assumes no liability for any building constructed from this plan. It is the responsibility of the contractor of this plan to perform the following prior to construction:

- 1) Contractor to verify ALL dimensions prior to construction. DO NOT SCALE DRAWINGS
- 2) Contractor must verify compliance with ALL Local Building Codes in area of the building to be constructed including all STATE Building Codes.
- 3) This plan indicates locations only, engineering aspects should incorporate into actual site conditions. This plan is general in nature. Contractor to Provide all necessary components for complete project.
- 4) Plans include no structural stamp

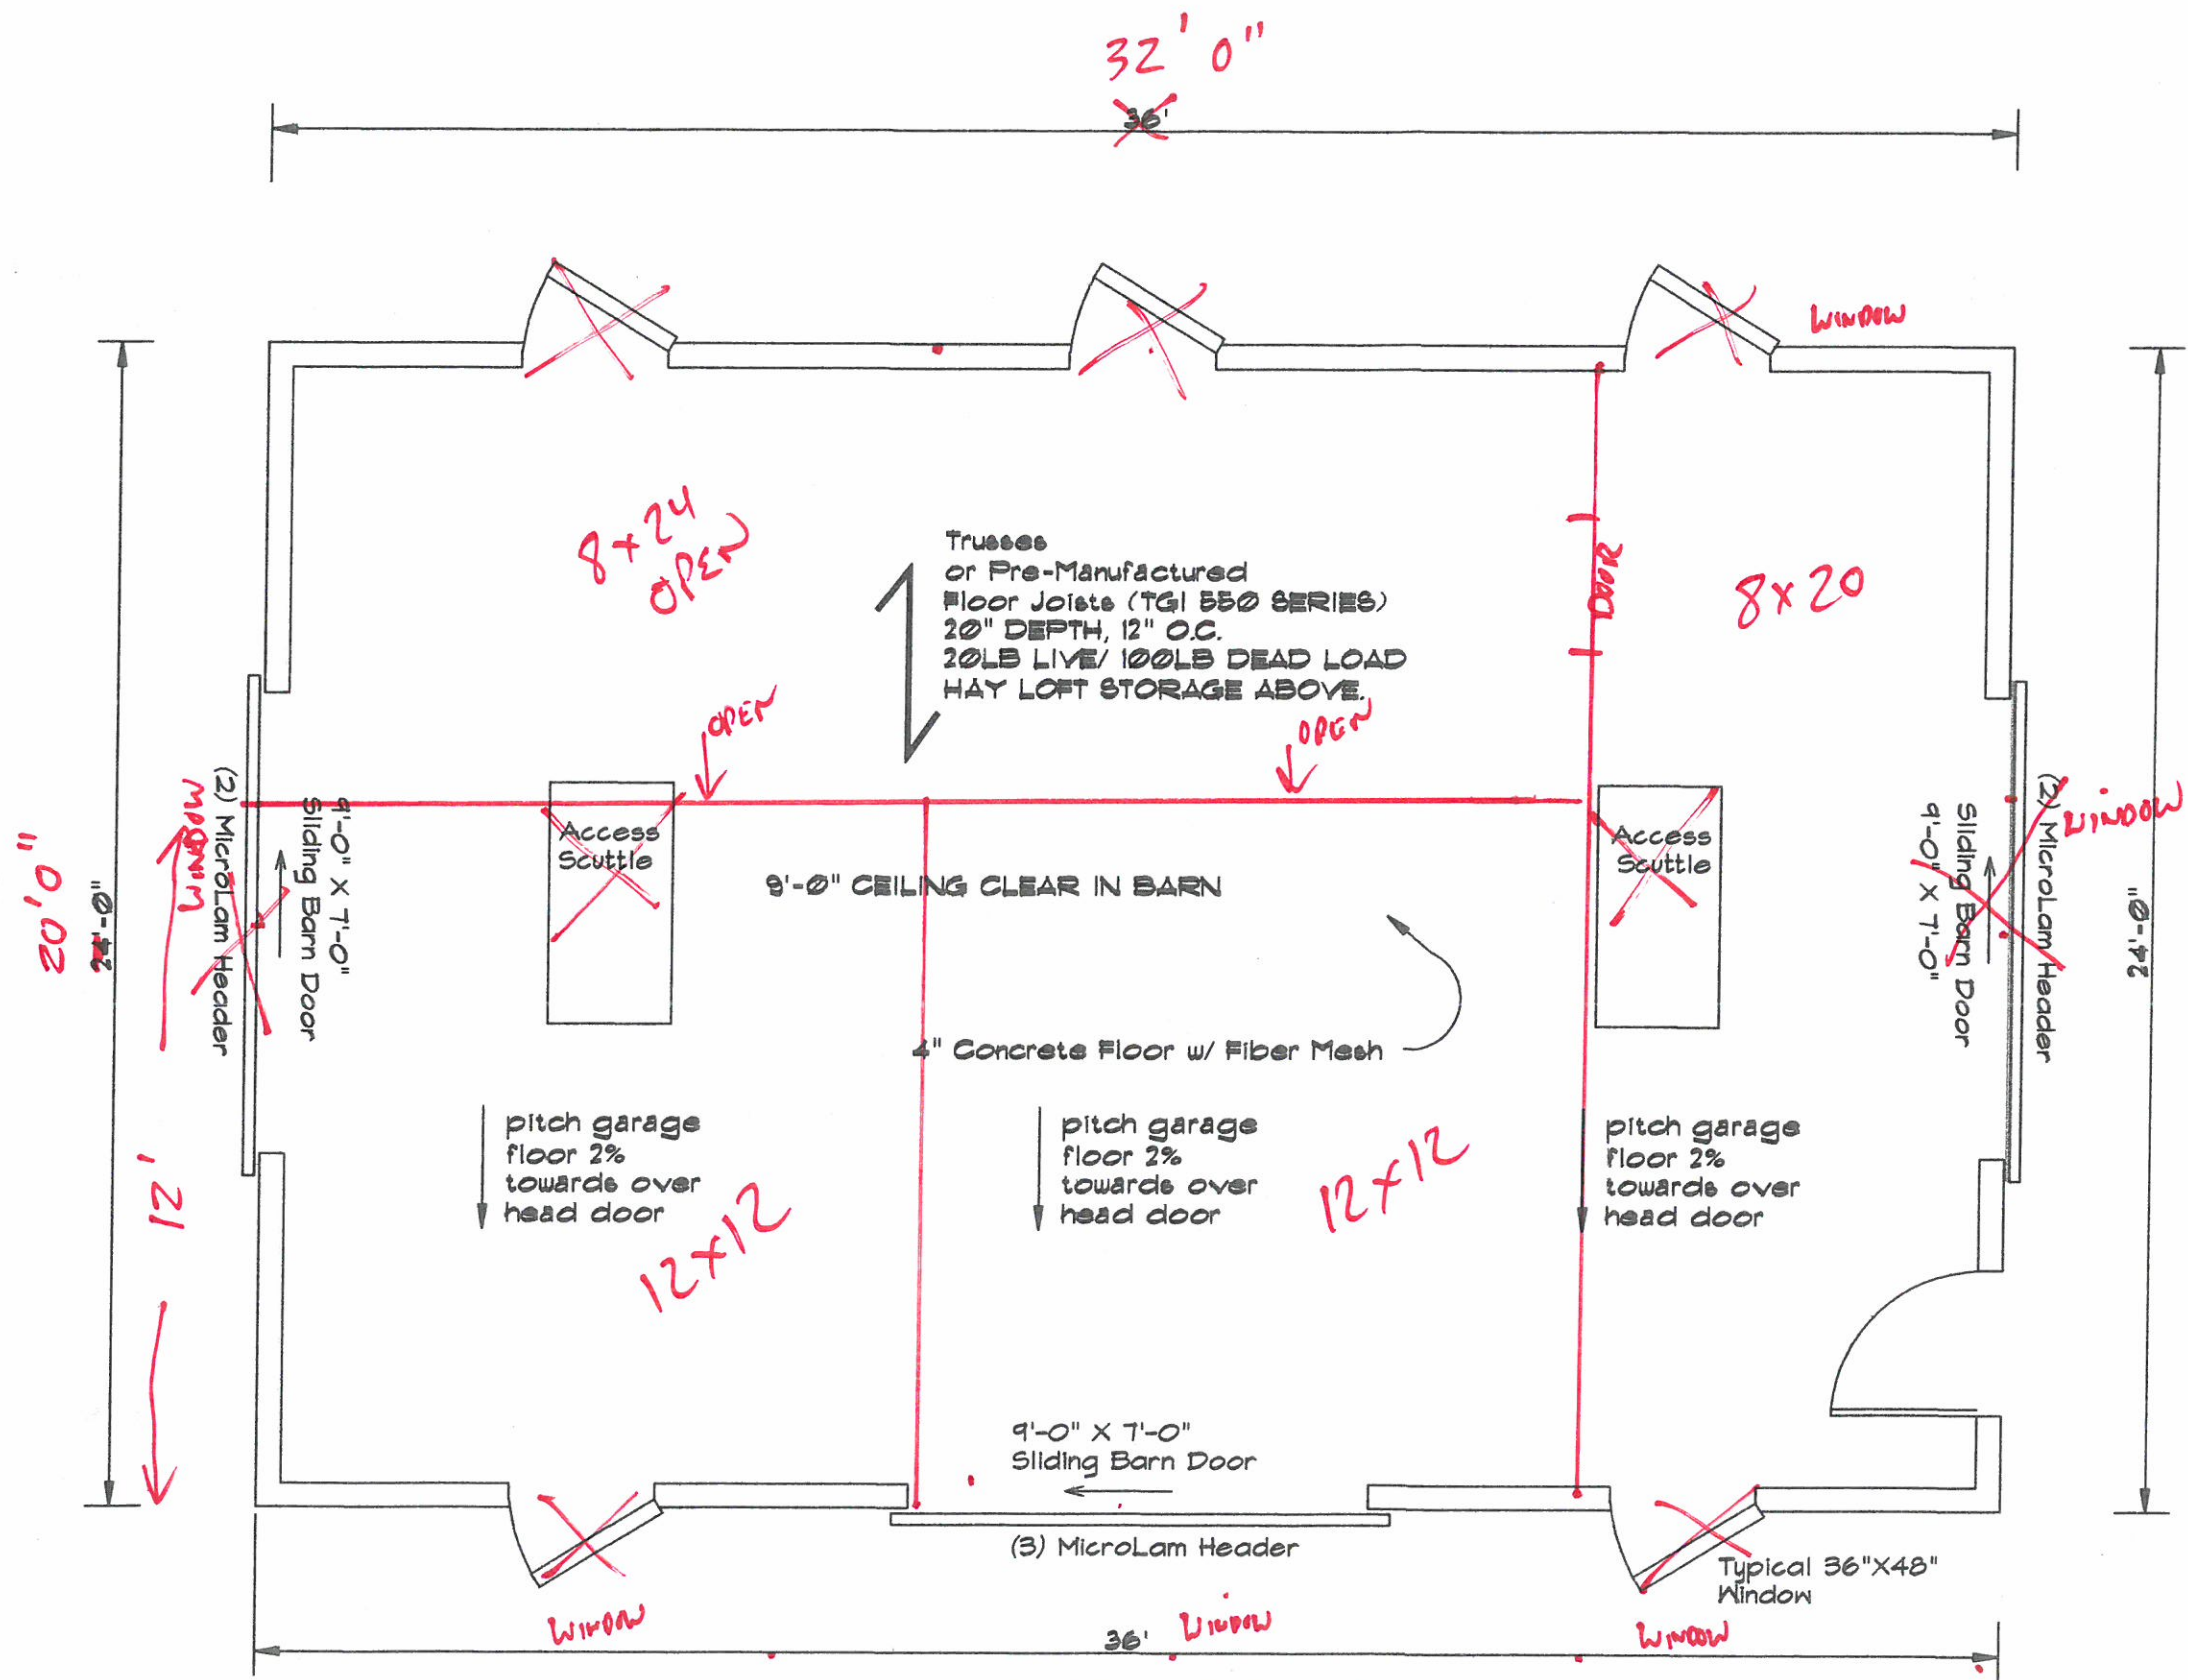

PROPOSED FLOOR PLAN
SCALE: 3/16"=1'-0"

job number
HB 2436

drawn by

drawing title:
24'X36' Pole Horse Barn

Plan #17-HB2436-GMB-1

drawing description:


11"X17" Titleblock

scale:
as noted

drawing no.

Owner nor Designer of this print assumes no liability for any building constructed from this plan. It is the responsibility of the contractor of this plan to perform the following prior to construction:

- 1) Contractor to verify ALL dimensions prior to construction. DO NOT SCALE DRAWINGS
- 2) Contractor must verify compliance with ALL Local Building Codes in area of the building to be constructed including all STATE Building Codes.
- 3) This plan indicates locations only, engineering aspects should incorporate into actual site conditions. This plan is general in nature. Contractor to Provide all necessary components for complete project.
- 4) Plans include no structural stamp

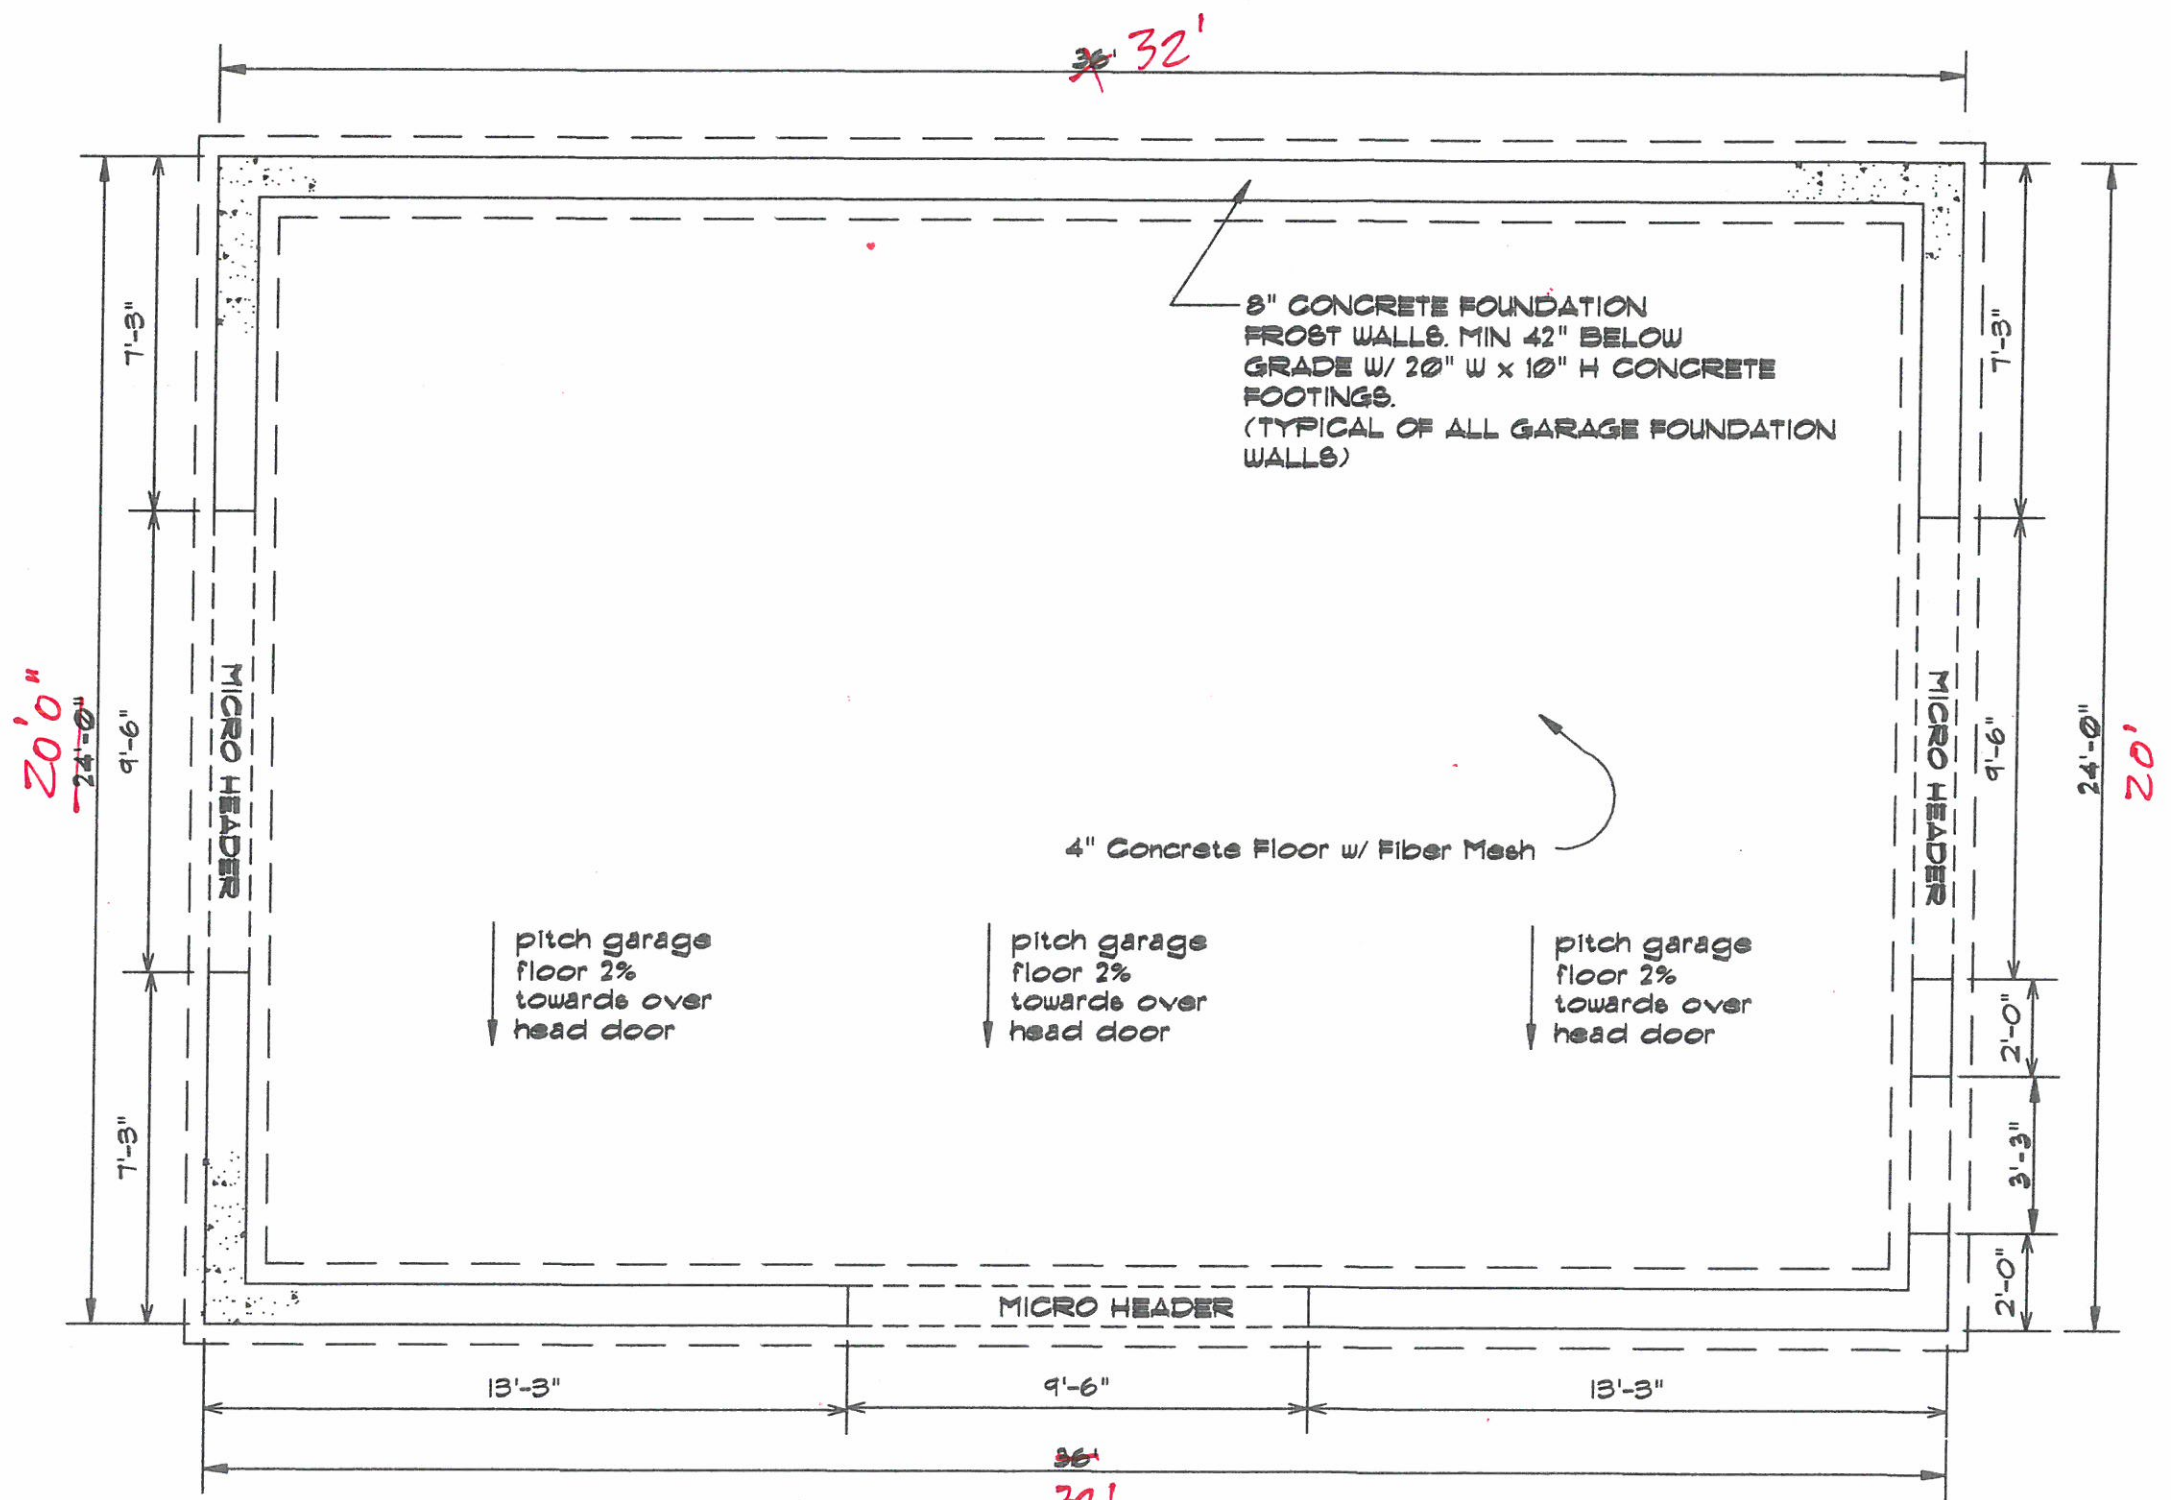

PROPOSED FOUNDATION PLAN
SCALE: 3/16"=1'-0"

job number
HB 2436

drawn by

drawing title:
24'X36' Pole Horse Barn


Plan #17-HB2436-GMB-1

drawing description:

11"X17" Titleblock

scale:
as noted

drawing no.

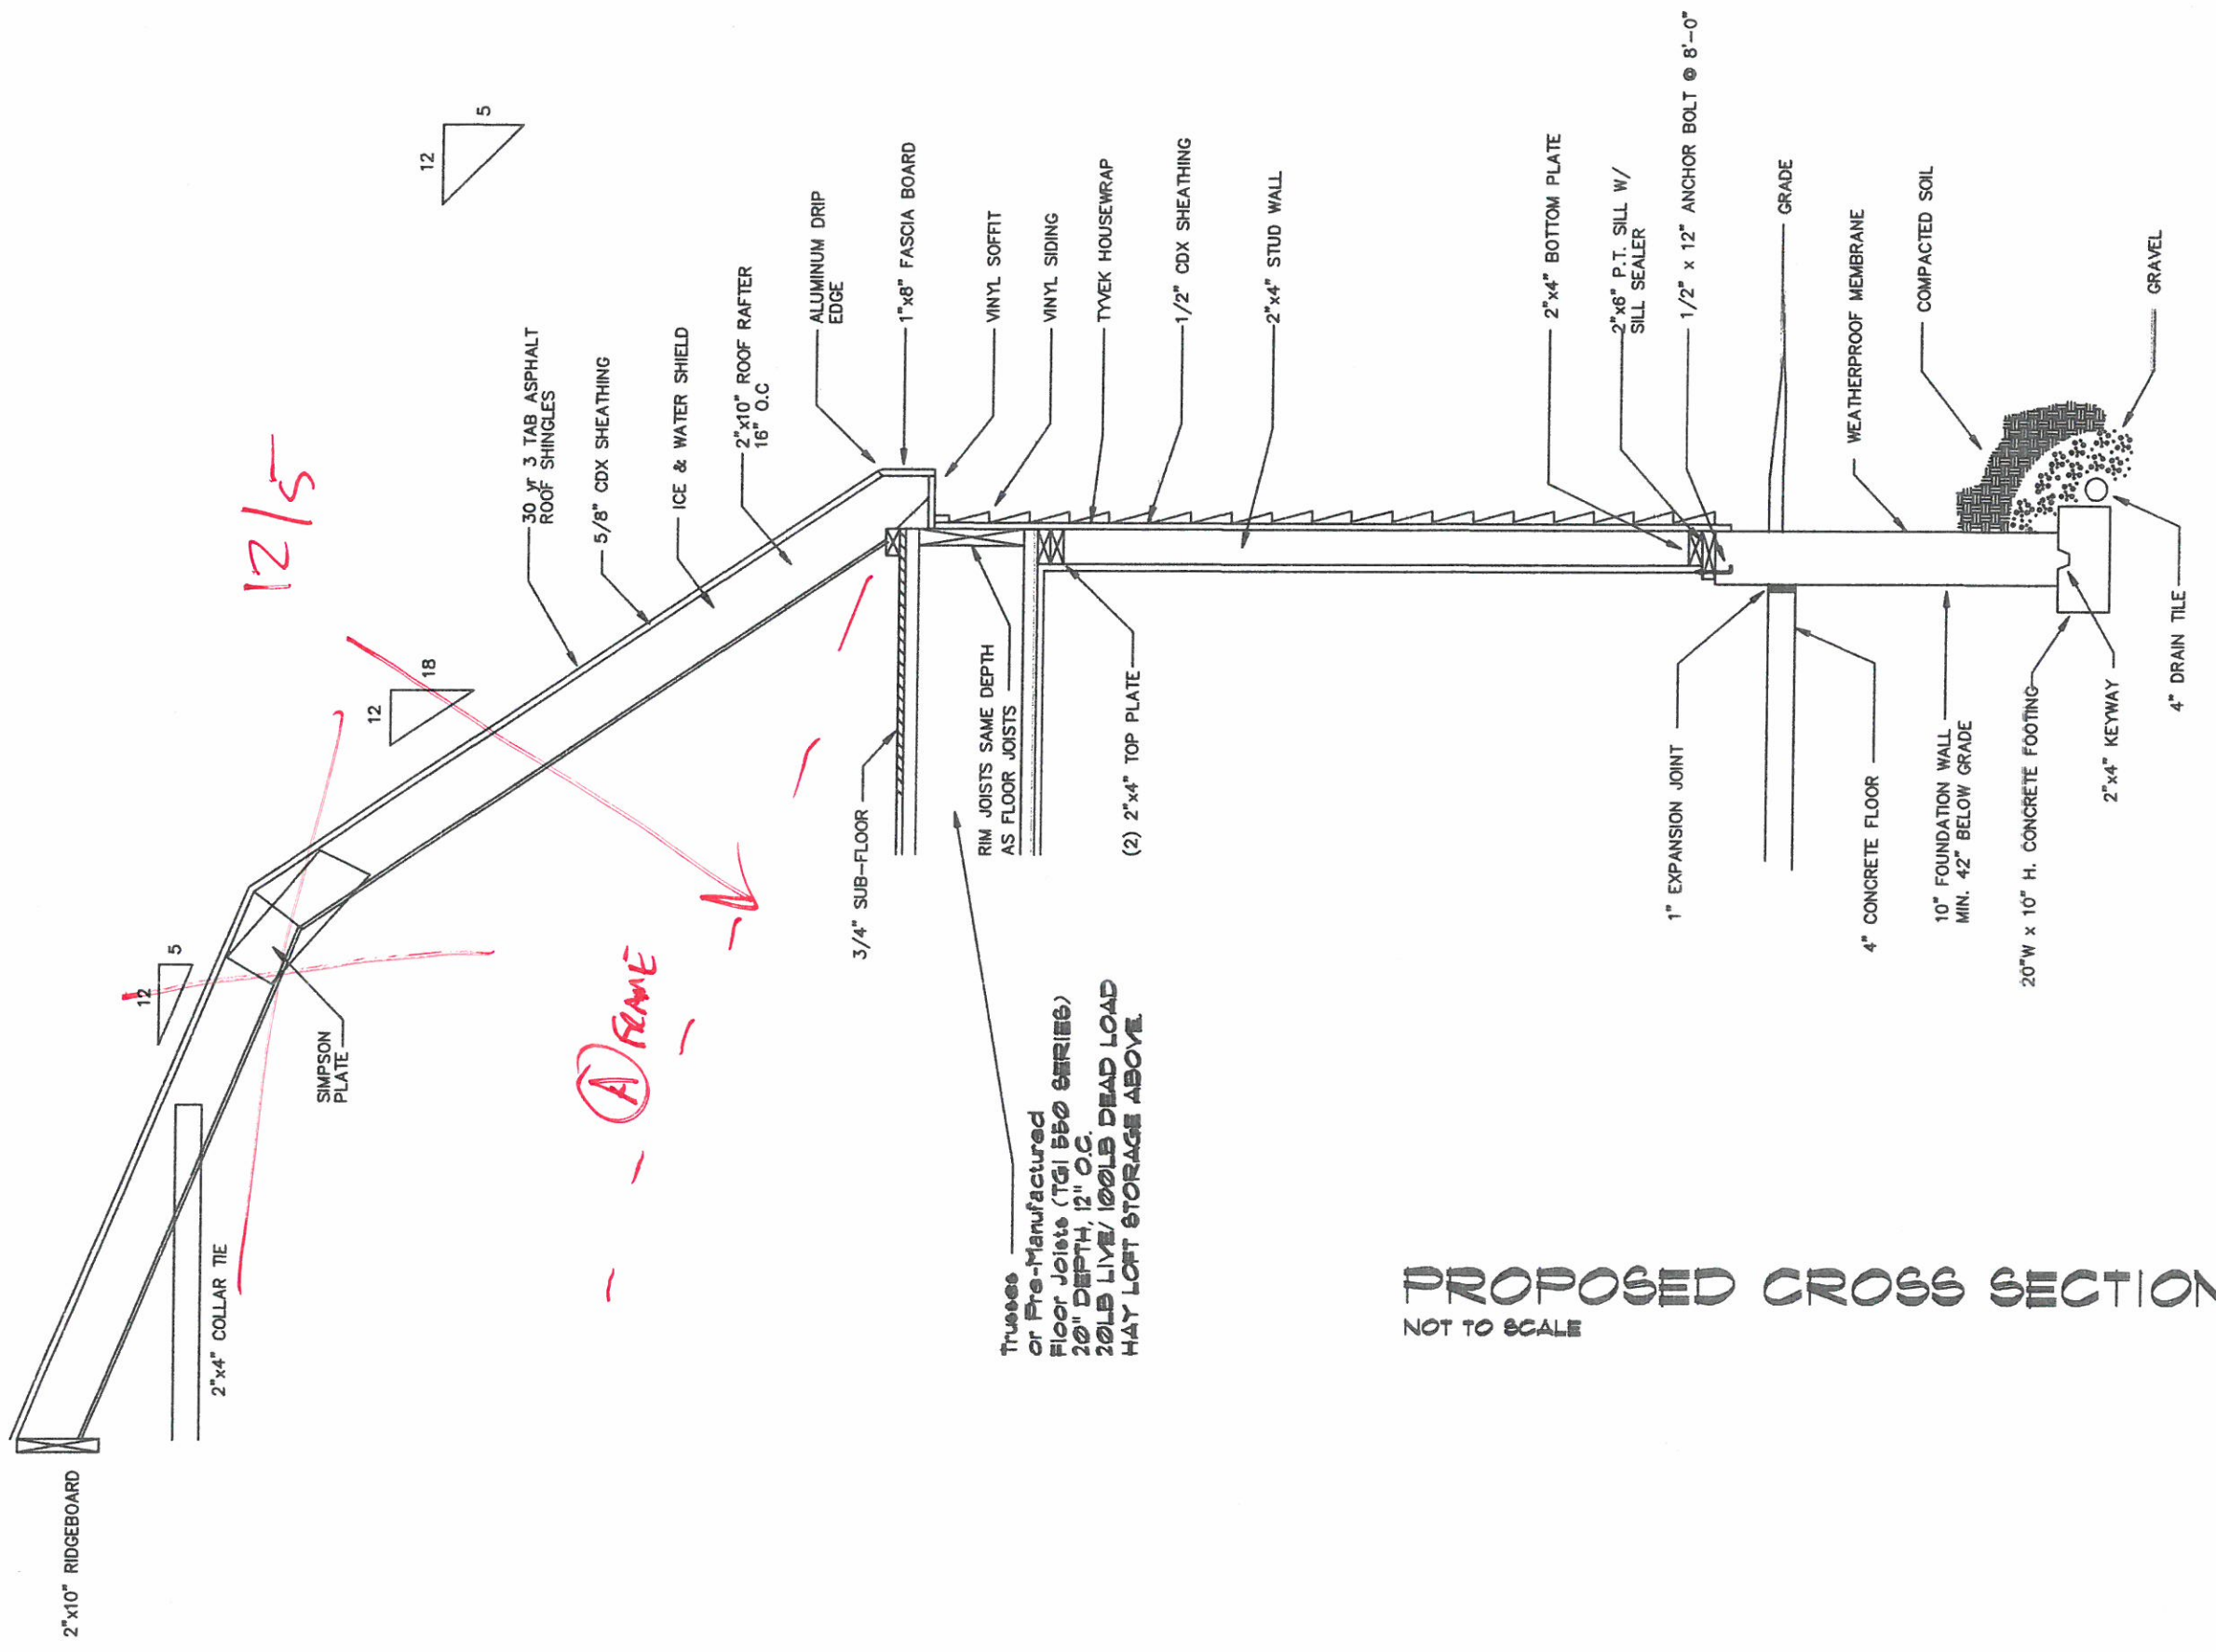

PROPOSED CROSS SECTION
NOT TO SCALE

Owner nor Designer of this print assumes no liability for any building constructed from this plan. It is the responsibility of the contractor of this plan to perform the following prior to construction:

- 1) Contractor to verify ALL dimensions prior to construction. DO NOT SCALE DRAWINGS
- 2) Contractor must verify compliance with ALL Local Building Codes in area of the building to be constructed including all STATE Building Codes.
- 3) This plan indicates locations only, engineering aspects should incorporate into actual site conditions. This plan is general in nature. Contractor to Provide all necessary components for complete project.
- 4) Plans include no structural stamp

job number
HB 2436
drawn by

drawing title:
24'X36' Pole Horse Barn
Plan #17-HB2436-GMB-1

11"X17" Titleblock

scale:
as noted

drawing no.

drawing description: